

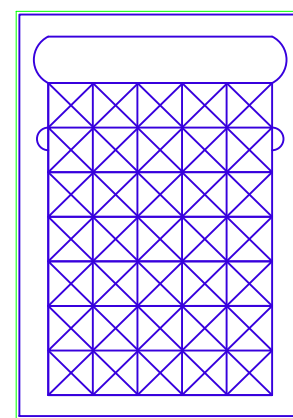
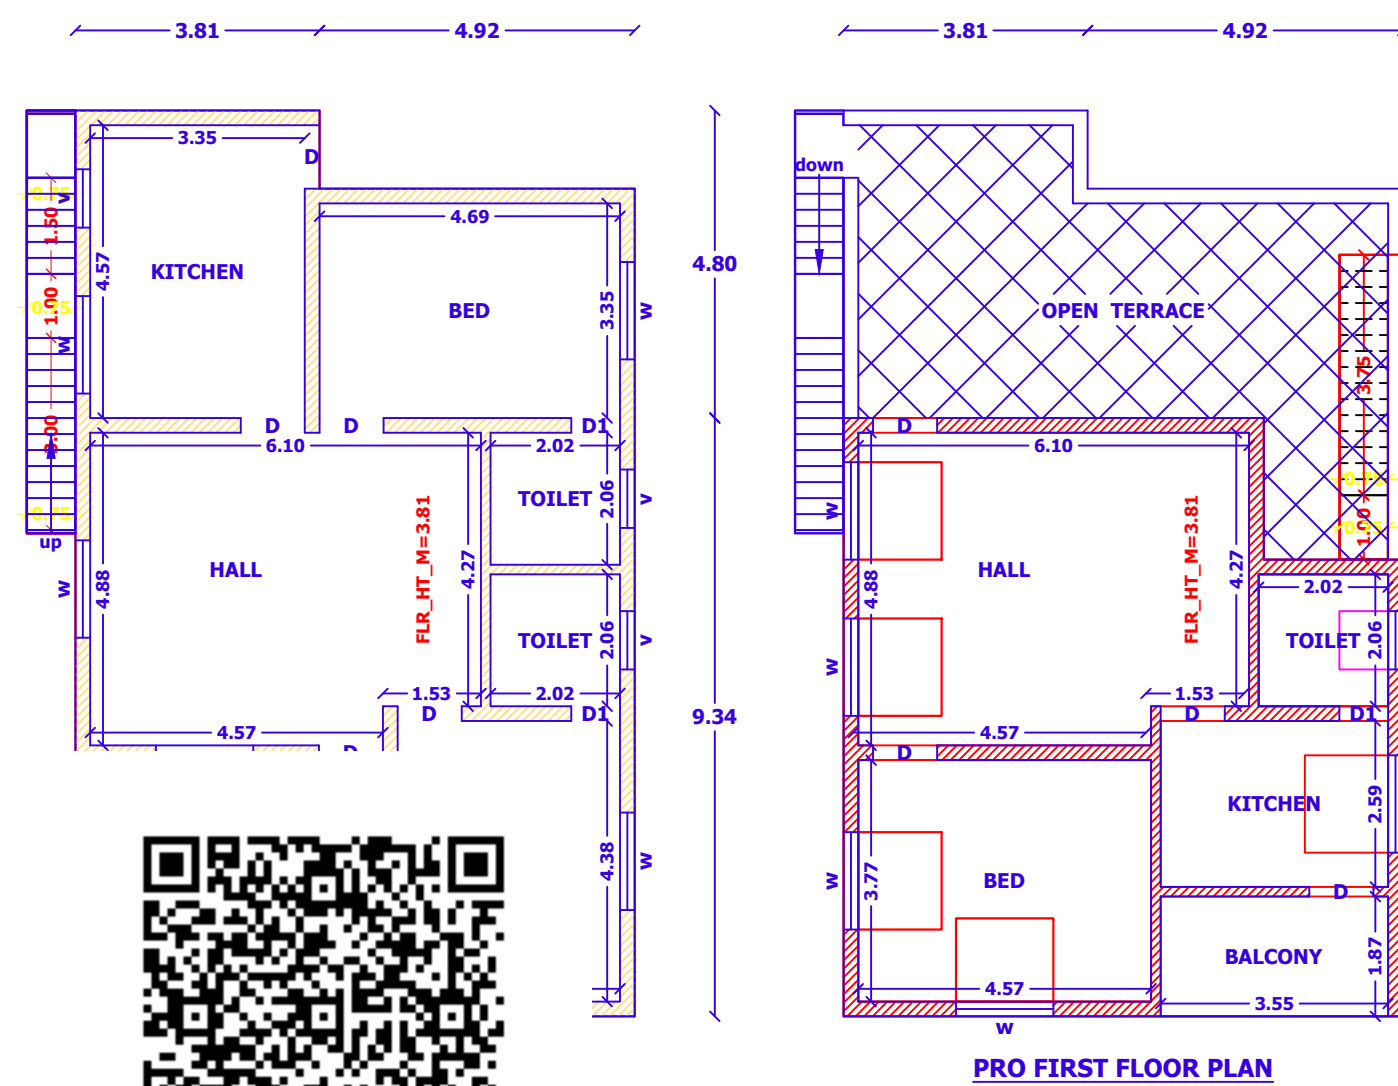



**Panchayat Union. Land & Building Owner : Mrs. V. SURIYAGANESARANI, W/o Mr. B. MUTHUSELVAM.**

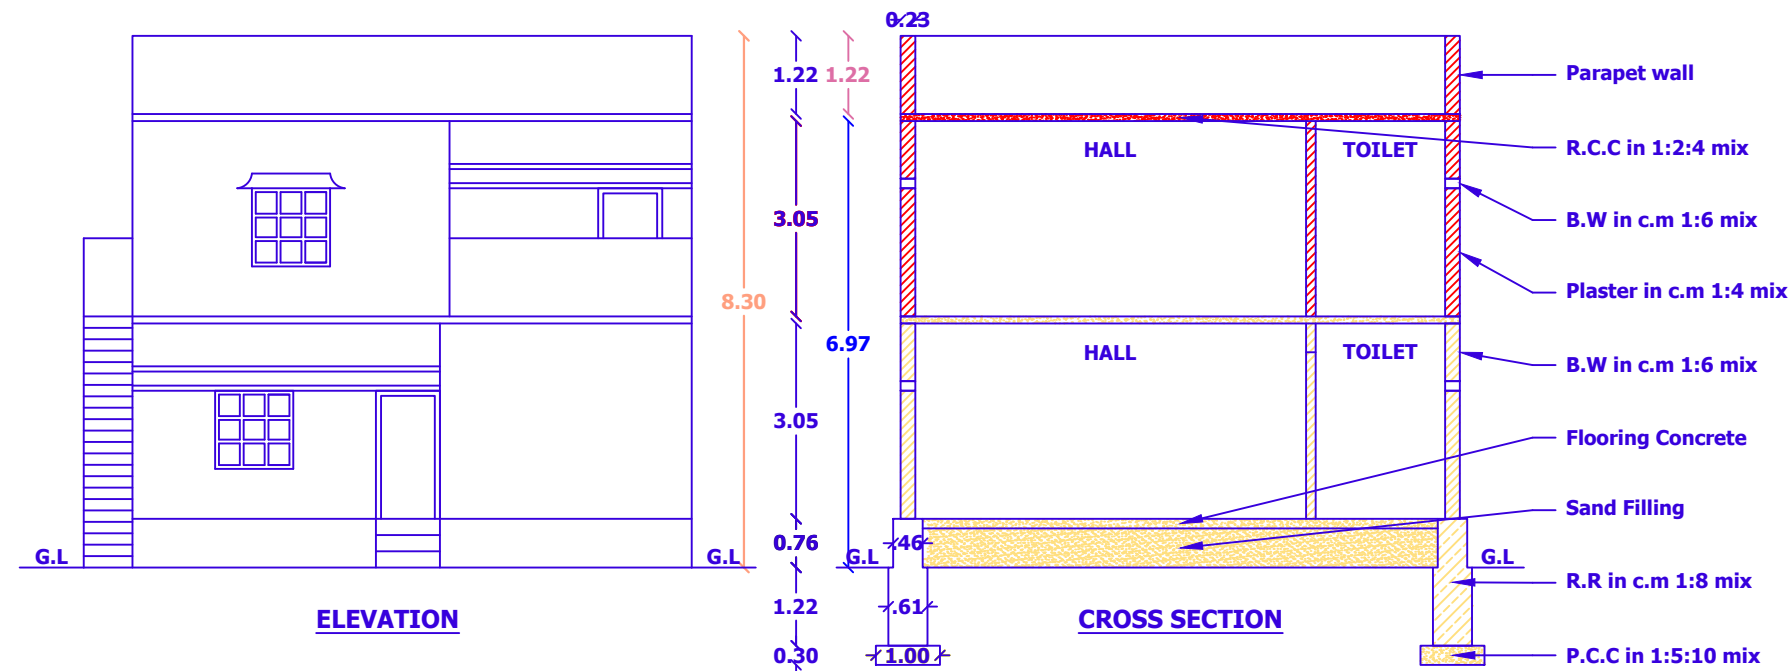


### SOLAR SYSTEM FLOW DIAGRAM

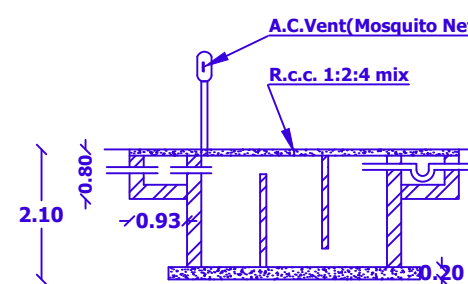


## SECTION

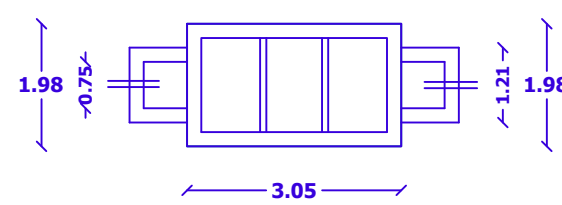

### PLAN OF SEPTIC TANK

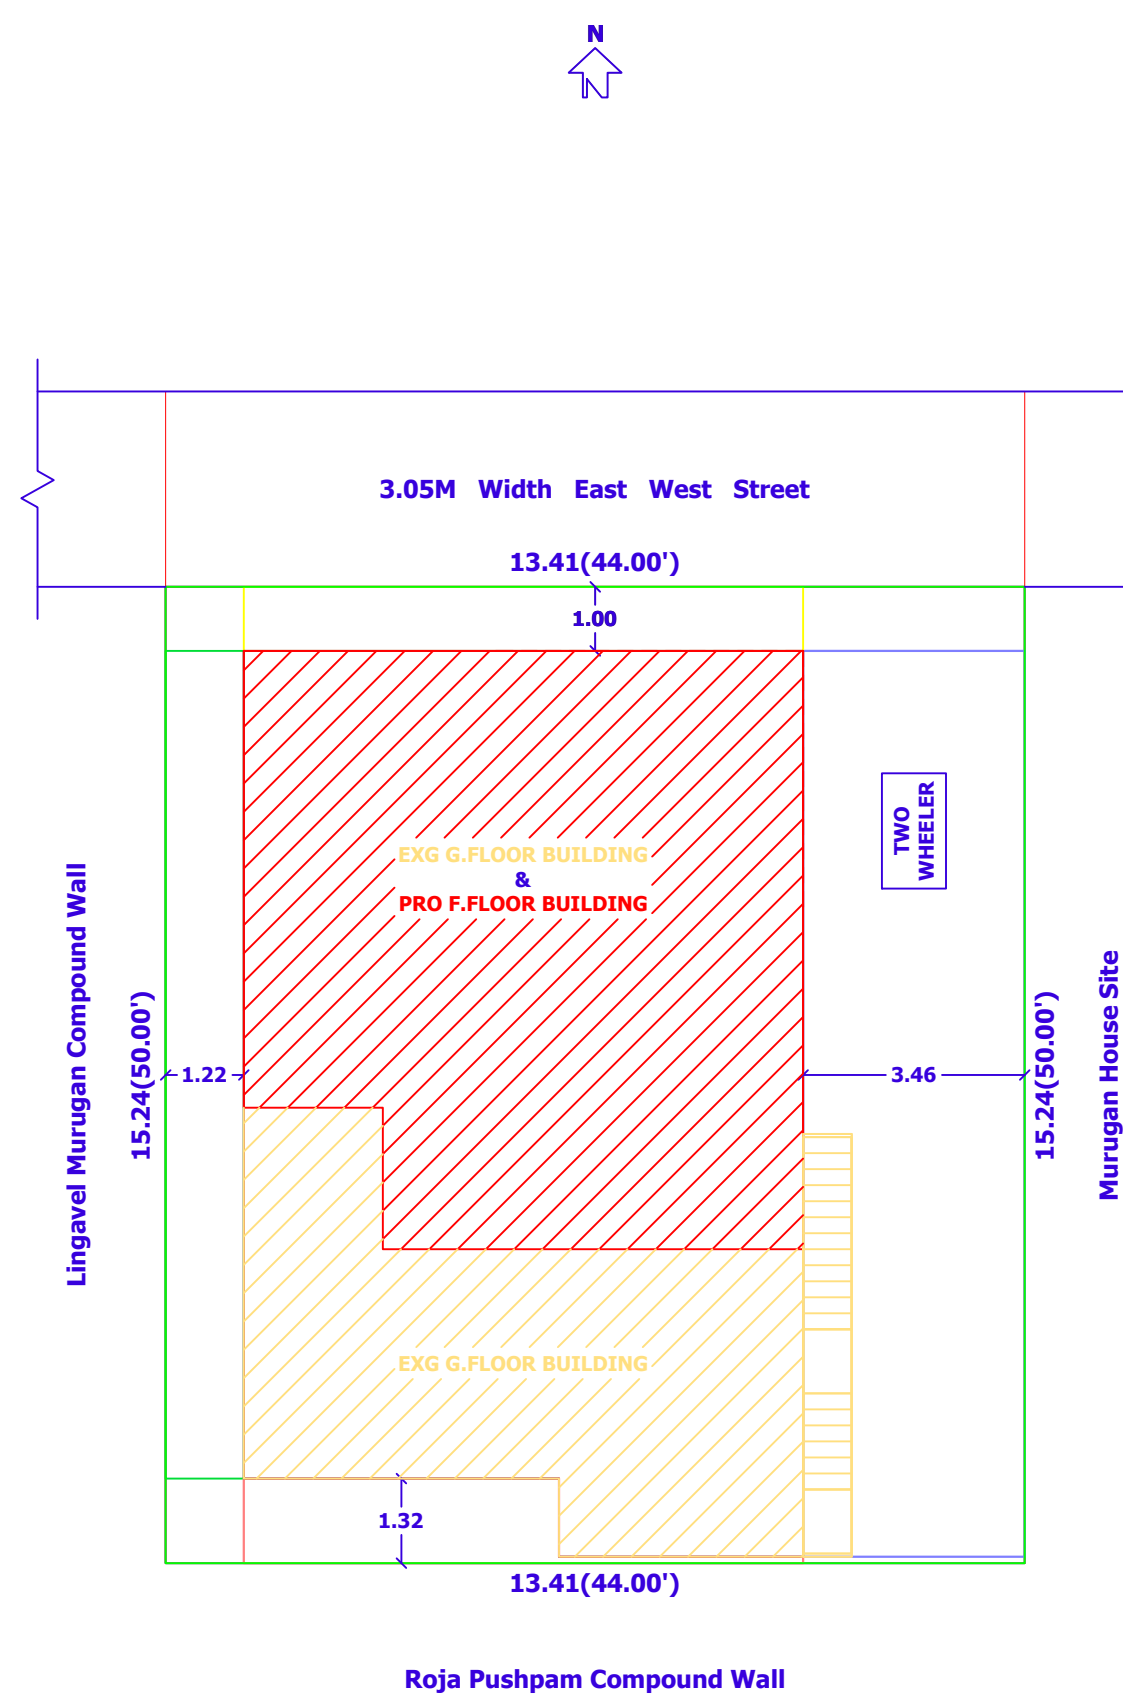


**SITE PLAN (SCALE 1:100)**

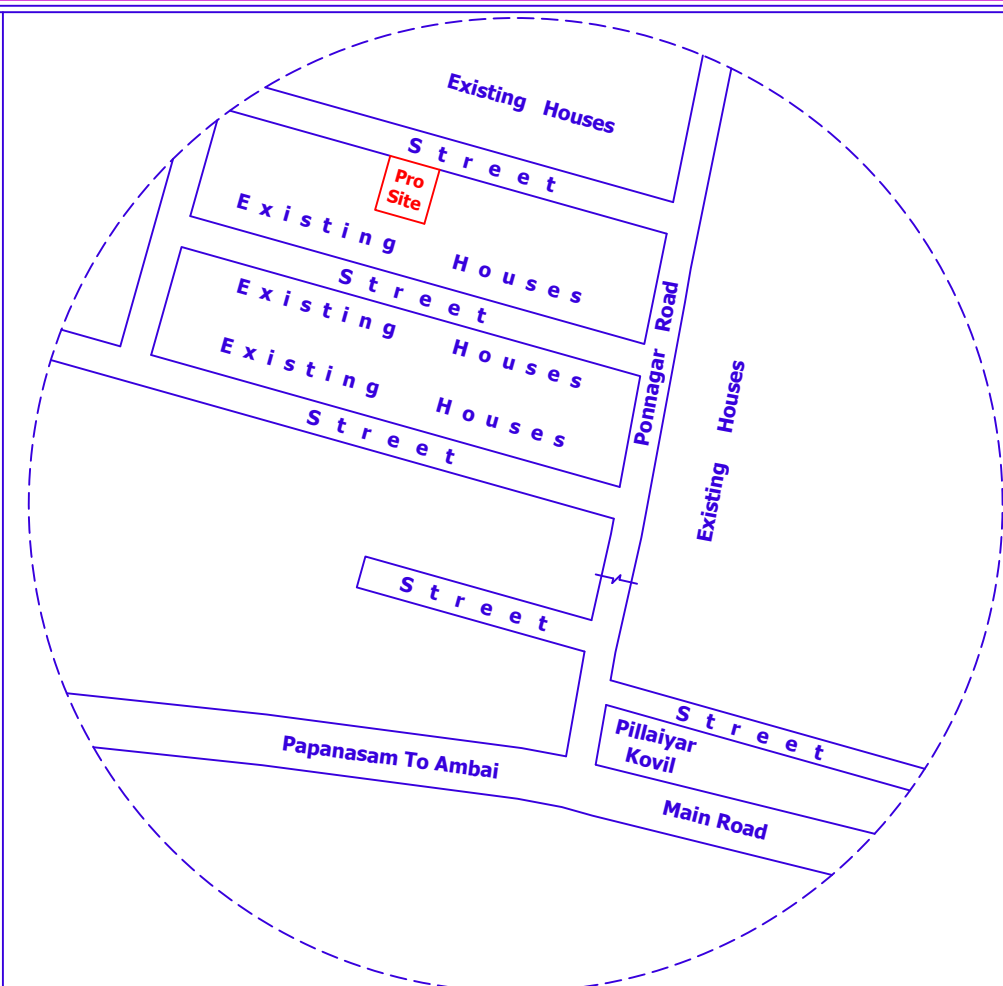

**LOCATION PLAN (8°42'44.2"N 77°25'11.3"E)**

**ALL DIMENSION ARE IN METER - PLAN SCALE 1:100**

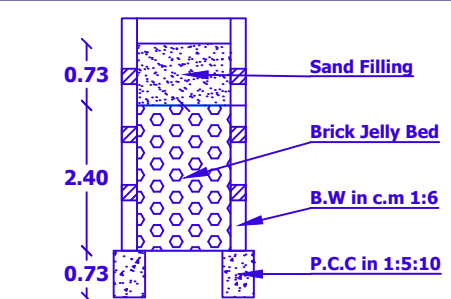

## RAIN WATER HARVESTING

| JOINERIES DETAILS |                |           |
|-------------------|----------------|-----------|
| D                 | DOOR           | 1.00x2.10 |
| D1                | DOOR           | 0.76x2.10 |
| W                 | WINDOW         | 1.52x1.30 |
| W1                | WINDOW         | 1.00x1.30 |
| KW                | KITCHEN WINDOW | 1.52x1.30 |
| V                 | VENTILATOR     | 0.91x0.76 |

**NOTE:**

Waste water used to Garden, Chimney Provided in Kitchen, U traps provide in Septictank, Curb breeding of mosquitoes, As per G.O.M.S.No:341 Dt 03.11.2004.

| AREA STATEMENT                      | SQ.M   | SQ.FT |
|-------------------------------------|--------|-------|
| Plot Area As Per Document           | 204.38 | 2200  |
| Plot Area As Per FMB / PLR          | 204.37 | 2200  |
| Plot Area As per Super Imposed Area | 204.37 | 2200  |
| Proposed First Floor Building Area  | 76.74  | 826   |
| Proposed First Floor Carpet Area    | 66.05  | 711   |
| Existing Ground Floor Building Area | 117.46 | 1264  |
| Open Area                           | 86.91  | 936   |

|                                                                                          |   |
|------------------------------------------------------------------------------------------|---|
| Land & Building Owner<br>Cell No : 77108-52085                                           | Registered Engineer<br>Cell No : 93602-41325                                                                                        |
| ✓.  | <b>P.VEERIAPERUMAL.D.C.E.</b><br>Registration No:TNV/PROF/93-2022,<br>48A, Sivaganapuram North Street,<br>Dana, Vickramasingapuram. |