



PLAN SHOWING THE PROPOSED CONSTRUCTION OF RESIDENTIAL BUILDING IN FIRST FLOOR AT S.NO:1880/7B1, PATTAVARTHY VILLAGE, MATHAVAKURICHI PANCHAYAT, MANUR TALUK, TIRUNELVELI DISTRICT.

APPLICANT : Mr.E.SANTHANAMARRIYAPPAN

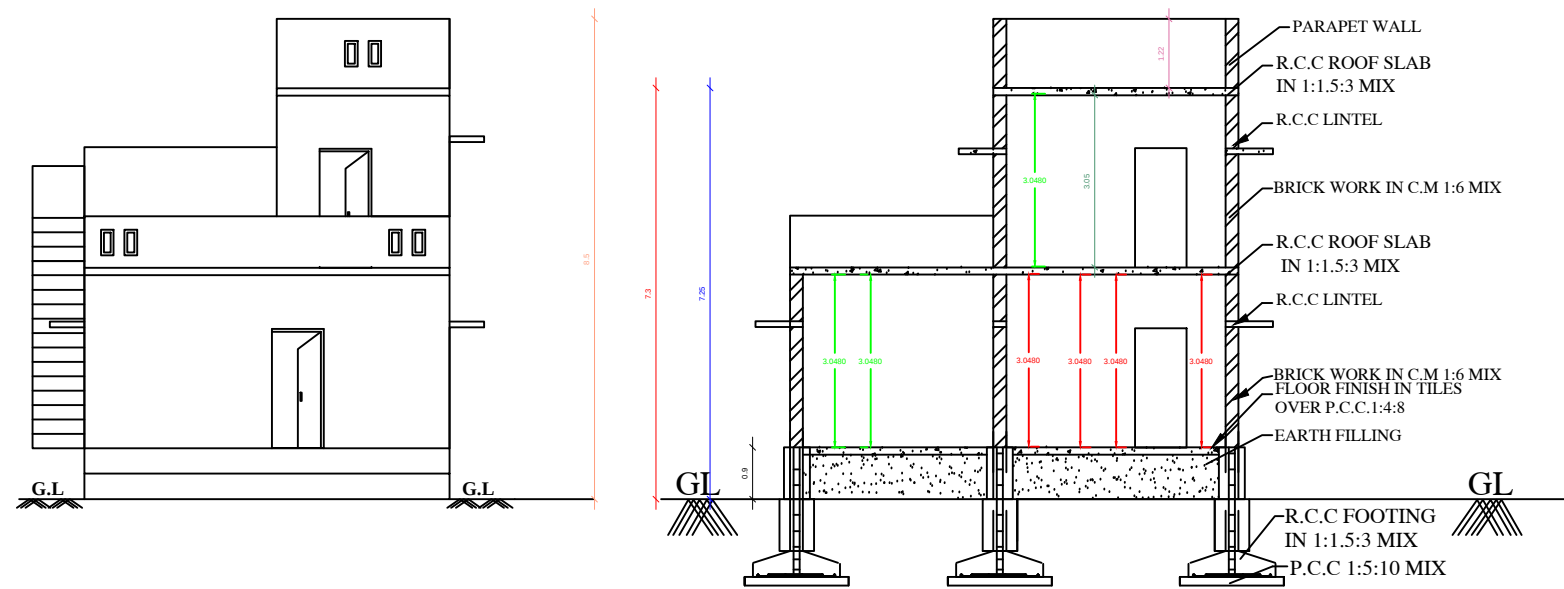


ELEVATION

SECTION ON A A

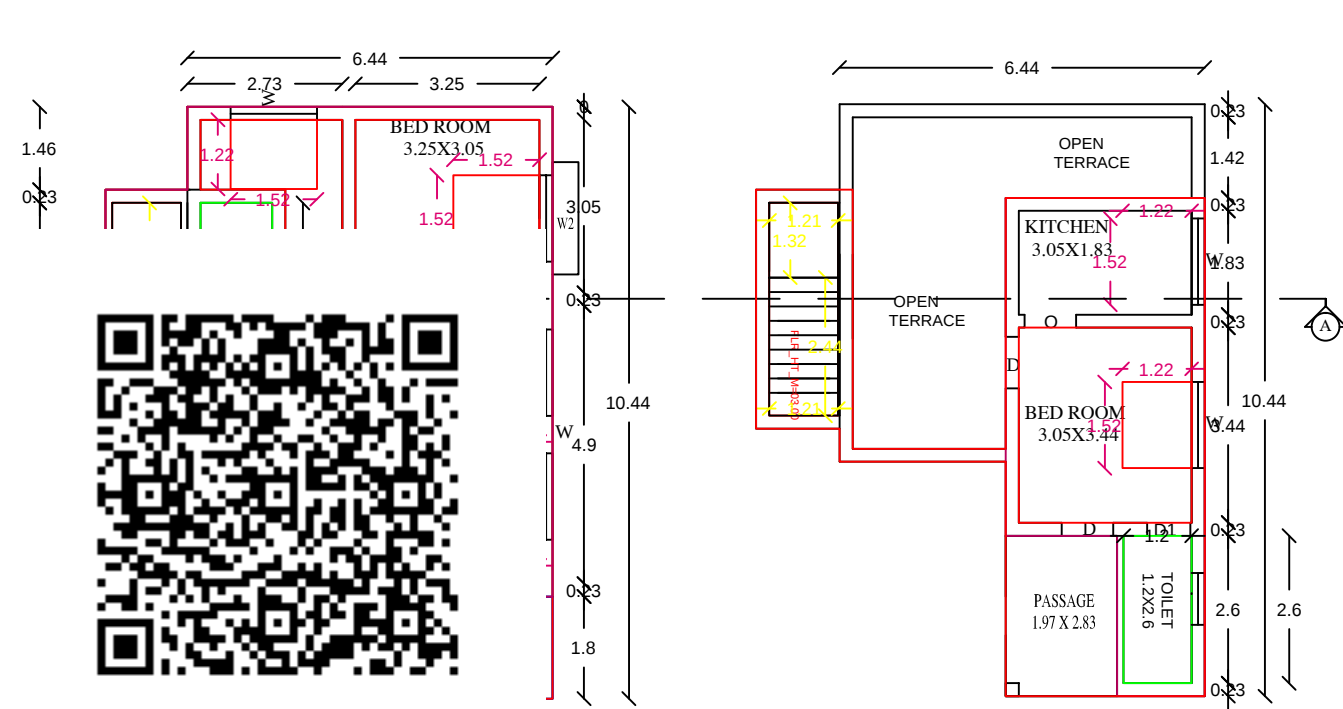

EXISTED GROUND FLOOR PLAN






PROPOSED FIRST FLOOR PLAN

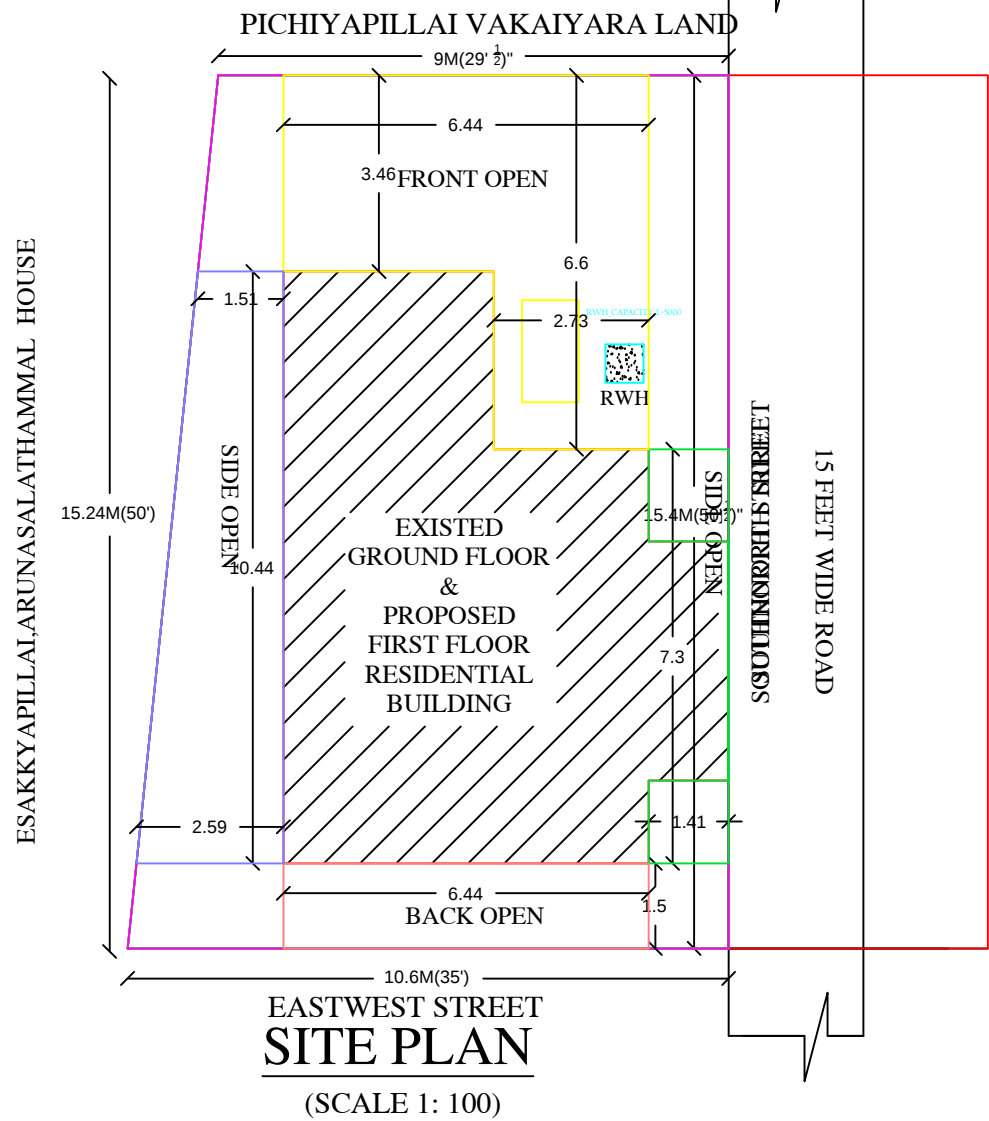

EASTWEST STREET  
SITE PLAN  
(SCALE 1: 100)



N

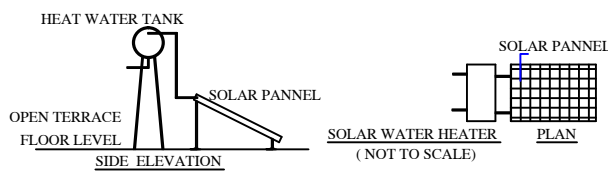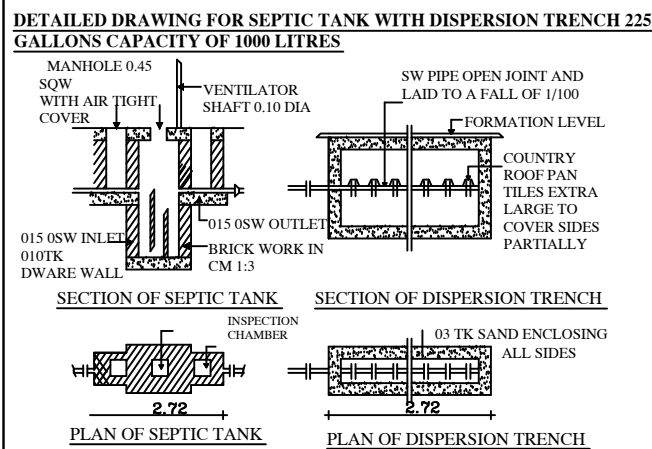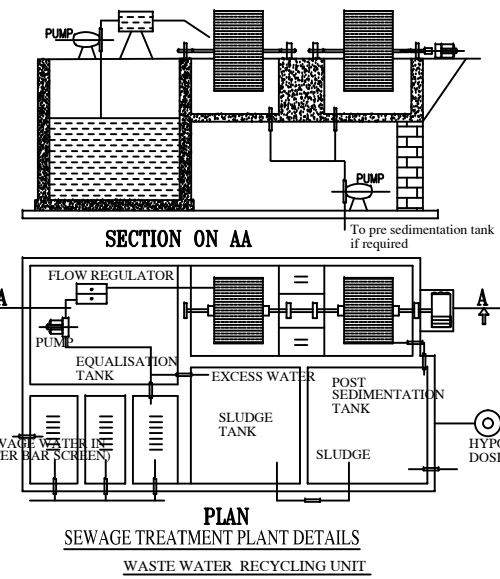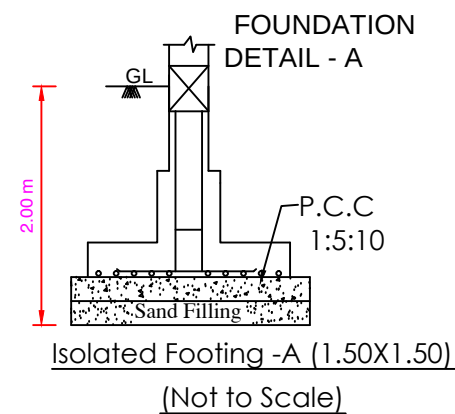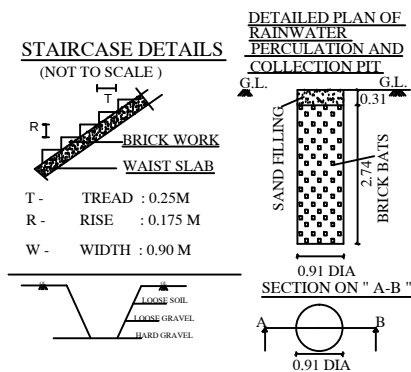

| AREA DETAILS                  | SQ.M     | SQ.FEET  |
|-------------------------------|----------|----------|
| AREA OF THE SITE              | 150.56   | 1620.56  |
| EXISTED GROUND FLOOR BUILDING | 64.60    | 695.09   |
| FIRST FLOOR BUILDING          | 30.85    | 331.94   |
| TOTAL AREA                    | 95.45    | 1027.03  |
| AREA OF OPEN SPACE            | 55.11    | 593.53   |
| PARKING                       | REQUIRED | PROVIDED |
| CARS SPACE                    | -        | -        |
| TWO WHEELER SPACE             | 1        | 1        |

COLOUR INDEX

|                             |  |
|-----------------------------|--|
| SITE BOUNDARY               |  |
| EXI.R.C.C ROOF G.F BUILDING |  |
| PRO.R.C.C ROOF F.F BUILDING |  |
| RAINWATER STORAGE PIT       |  |
| ROAD                        |  |

DETAILS OF JOINERIES

|                |             |             |             |
|----------------|-------------|-------------|-------------|
| MD - DOOR      | 1.52 X 2.13 | W - WINDOW  | 1.22 X 1.22 |
| D - DOOR       | 0.91 X 2.13 | W1 - WINDOW | 1.52 X 1.22 |
| D1 - DOOR1     | 0.76 X 2.13 | W2 - WINDOW | 1.52 X 1.52 |
| O - OPEN       | 0.91 X 2.13 |             |             |
| V - VENTILATOR | 0.91 X 0.61 |             |             |

OFFICE USE ONLY :-

APPLICANT:-

Er. S. MERLIN JENFAR M.E.,  
Registered Engineer - Gr-III  
Reg.No: TNV/PROF7/2023  
MERLIN CONSTRUCTIONS  
1/316, Vengalappottai,  
Sankarnagar (Via),  
Tirunelveli (Dist) - 627 367.  
Mobile No: 9025309565

REGISTERED ENGINEER: