


PLAN SHOWING THE PROPOSED CONSTRUCTION OF NEW HOUSE IN SY NO : 990/7A1B AT KOLIYANKULAM ,
IN THANAKKARKULAM PANCHAYAT, THANAKKARKULAM VILLAGE ,RADHAPURAM TALUK, TIRUNELVELI DISTRICT.

Name of owner:- J.PONVEGUARUNA, W/O JEGAN

 

ALL DIMENSIONS ARE IN METER
PLAN SCALE 1:100

CERTIFIED THAT PROVISIONS SHALL BE MADE TO
"RAIN WATER HARVESTING " ARRANGEMENTS
SYSTEM IN THE PROPOSED CONSTRUCTION

REFERENCE

D-DOOR	--	1.00 x 2.10
D1-DOOR	--	0.75 x 2.10
W3-WINDOW	--	1.40 x 1.80
V-VENTILATOR	--	0.90 x 0.75


AREA DETAILS	SQ.M	SQ.FT
AREA OF THE SITE	607.05	6534.23
PLINTH AREA	102.86	1107.17
FLOOR AREA	83.17	895.23

J.PONVEGUARUNA
SIGNATURE OF LAND AND BUILDING OWNER


Er.T.PONNUTHURAI,
LICENSED BUILDING SURVEYOR,
HIMALAYA BUILDERS,
VADAKKANKULAM-627116,
MOB:9443182075

 **HIMALAYA BUILDERS**
12/687 G,near state bank ,
Radhapuram road,
Vadakkankulam.


6380905968	Drawn by-M.Rathika
6380905968	Checked by-T.Ponnuthurai
Date :20.06.2024	gmail:himalaya.vadavai@gmail.com

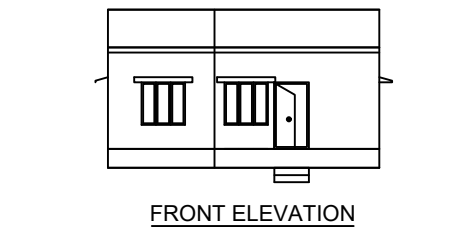


FRONT ELEVATION

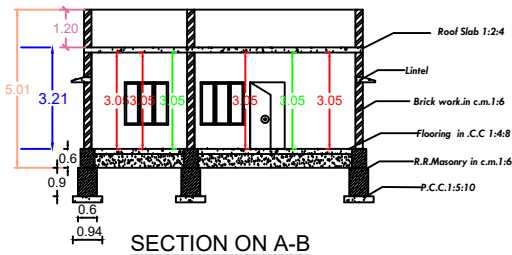


SECTION ON A-B

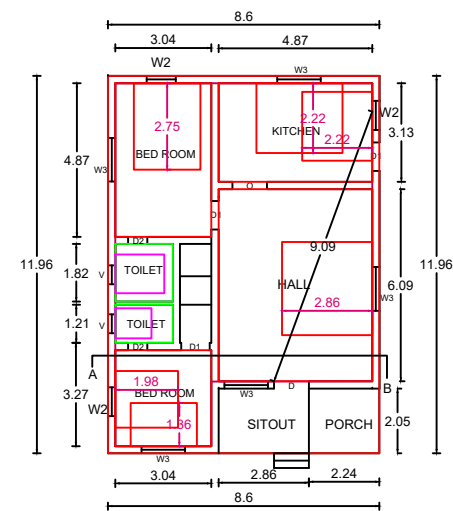


GROUND FLOOR PLAN

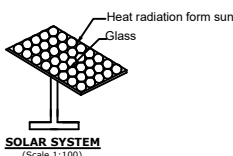


SOLAR SYSTEM
(Scale 1:100)

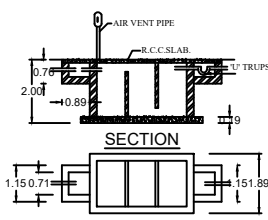


SECTION
SEPTIC TANK PLAN

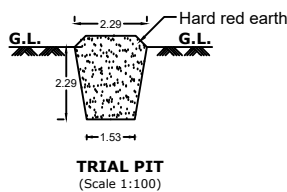


TRIAL PIT
(Scale 1:100)

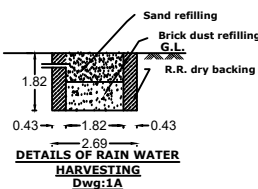



DETAILS OF RAIN WATER
HARVESTING
Dwg:1A

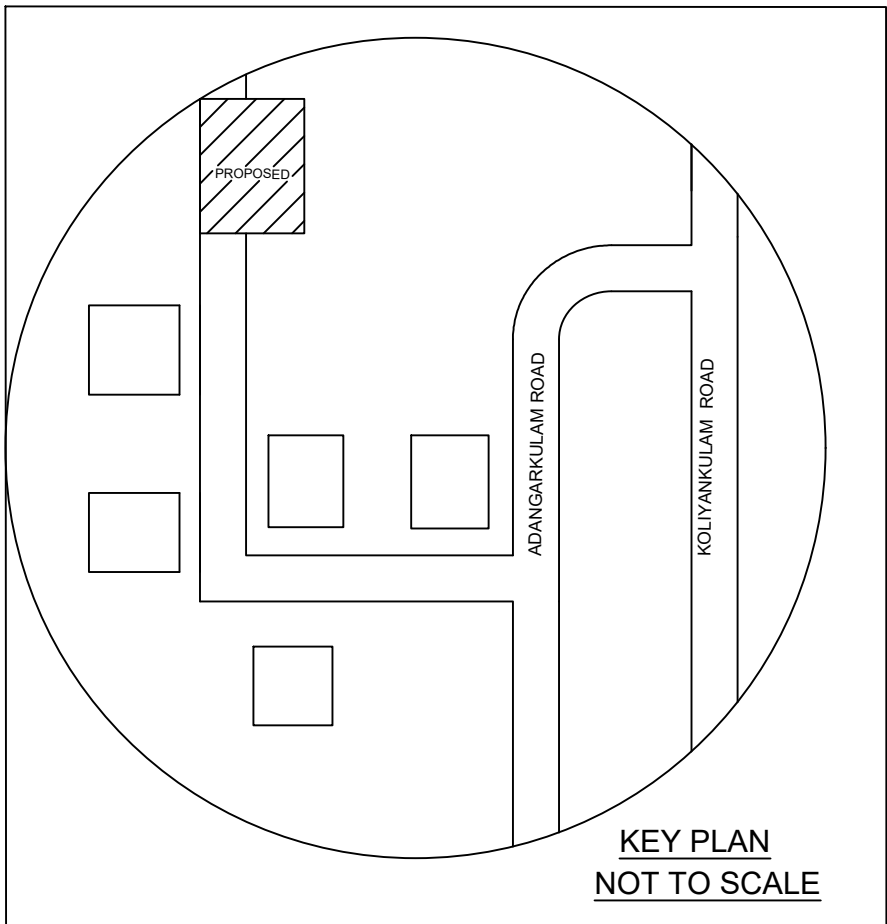


KEY PLAN
NOT TO SCALE

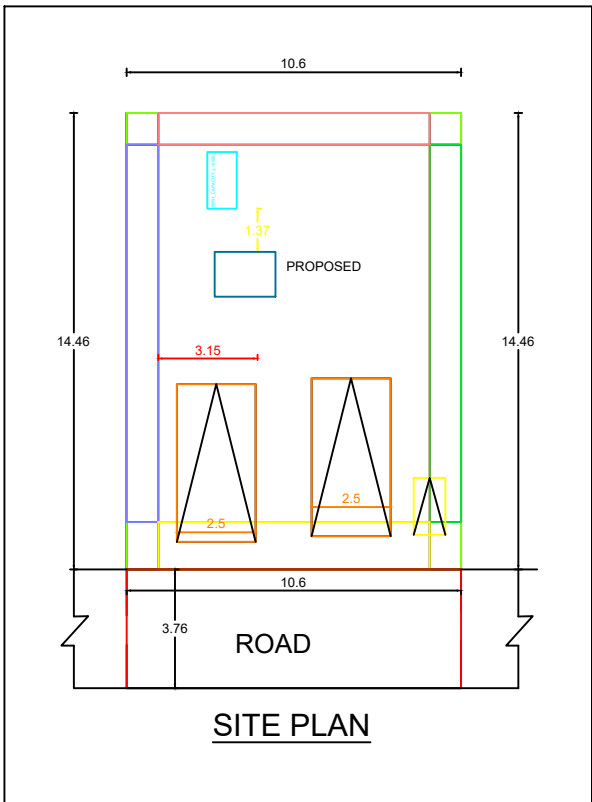

SITE PLAN

  

MAIN GATE
ELEVATION

 

WICKET GATE
ELEVATION