



PLAN SHOWING THE PROPOSED CONSTRUCTION OF A HOUSE BUILDING AT R.S.NO.455/2U,
THALAIYUTHU VILLAGE & PANCHAYAT, MANUR TALUK & UNION TIRUNELVELI DISTRICT.

Applicant : Mr.V.Murugan

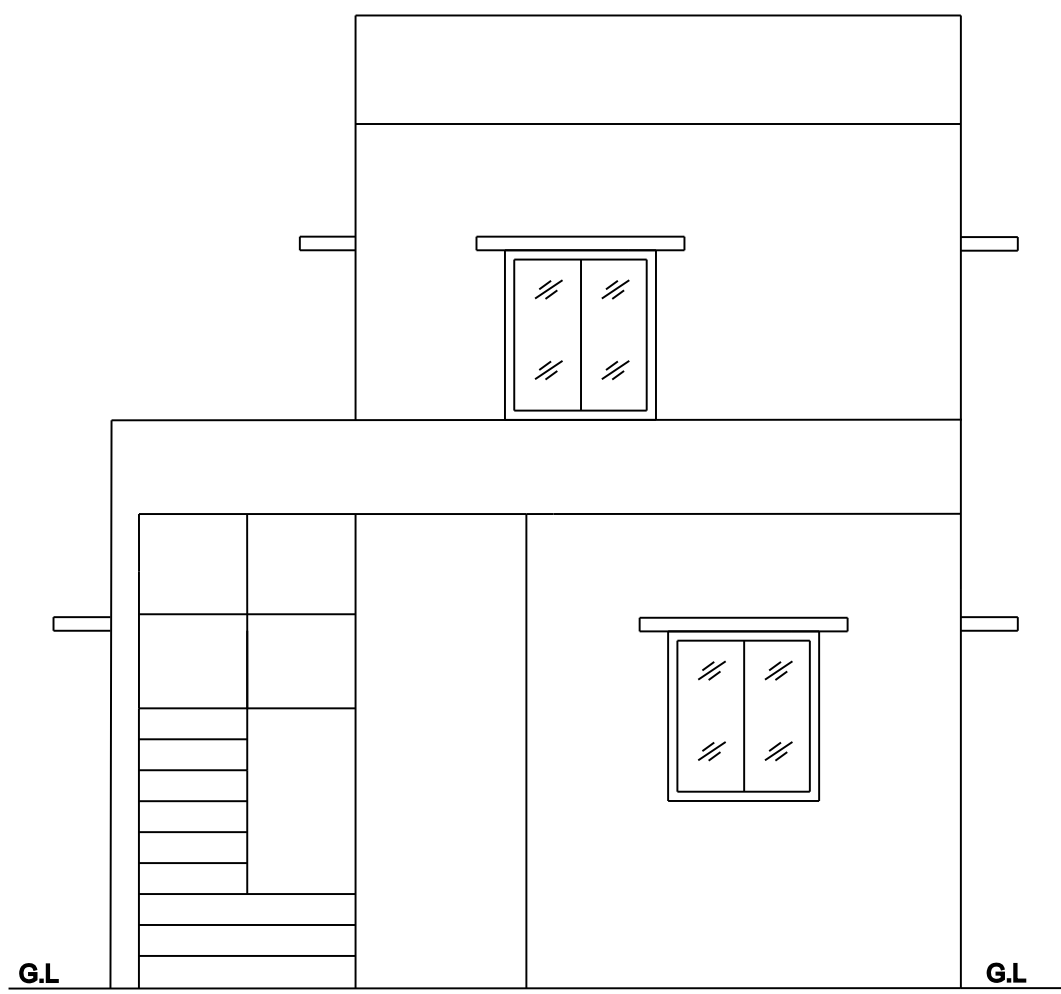


ELEVATION

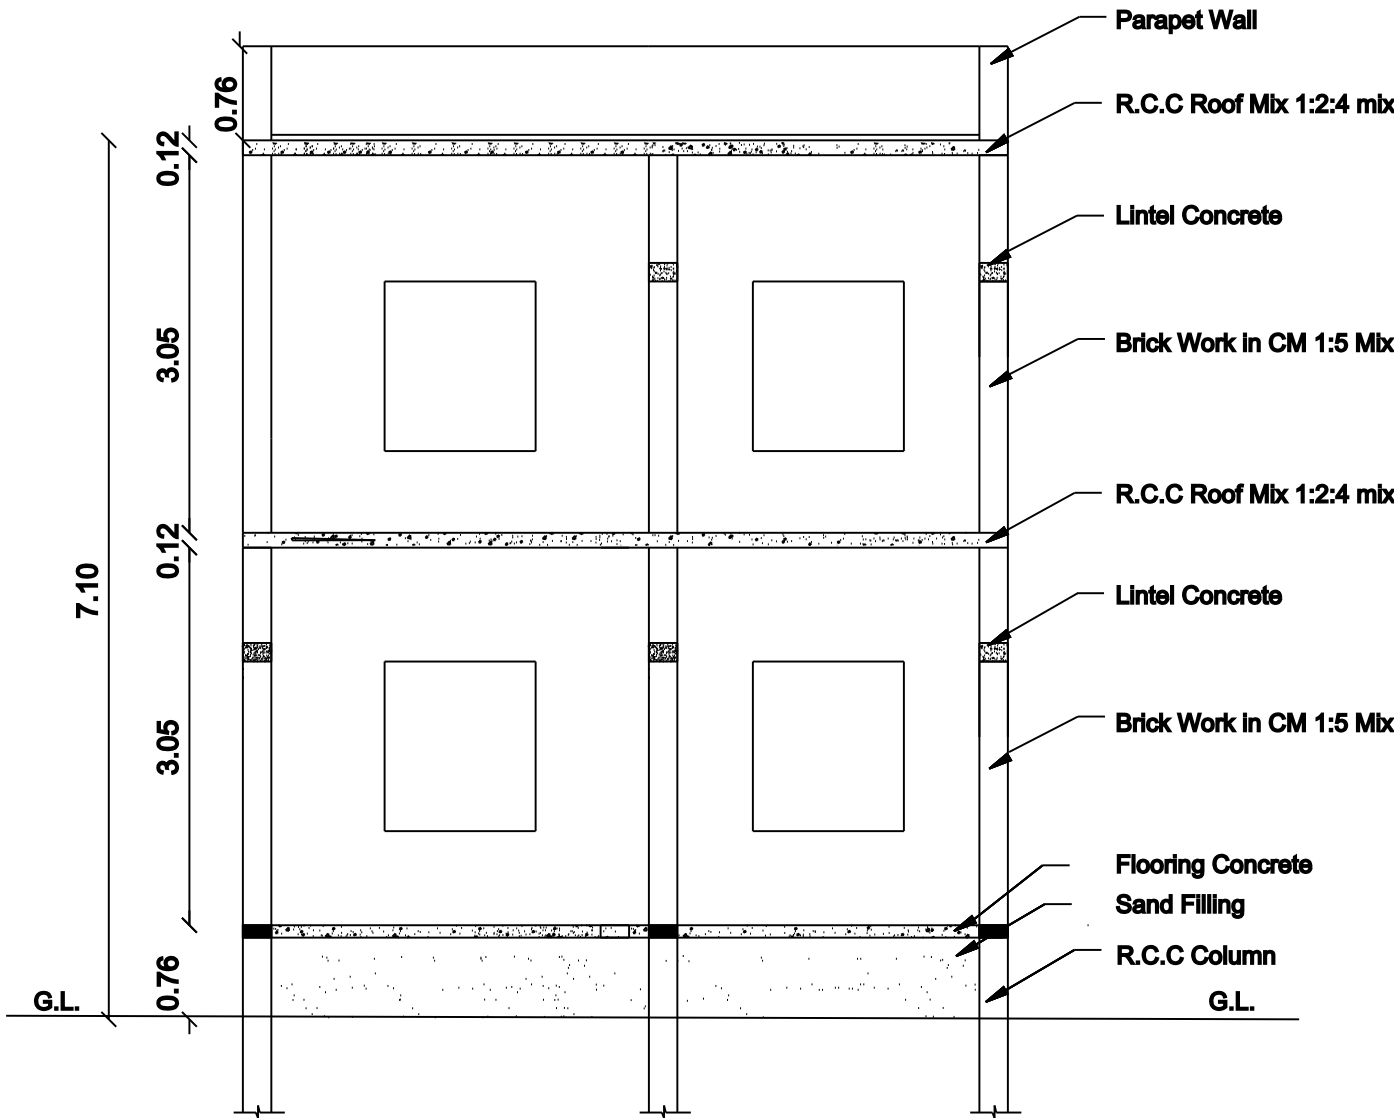

SECTION ON - AA


NOTE

1. WASTE WATER USED FOR GARDEN
2. RAINWATER HARVESTING DETAILS PROVIDED
3. WASTER WATER FROM RECYCLED WATER TANK & TRENCH CONNECTED TO SULLAGE DISPOSAL TANK
4. 'U' TRAPS PROVIDED IN SEPTICTANK TO PREVENT CURB BREEDING OF MOSQUITOES (AS PER G.O (M.S) NO:341 - DATED 03.11.2004)

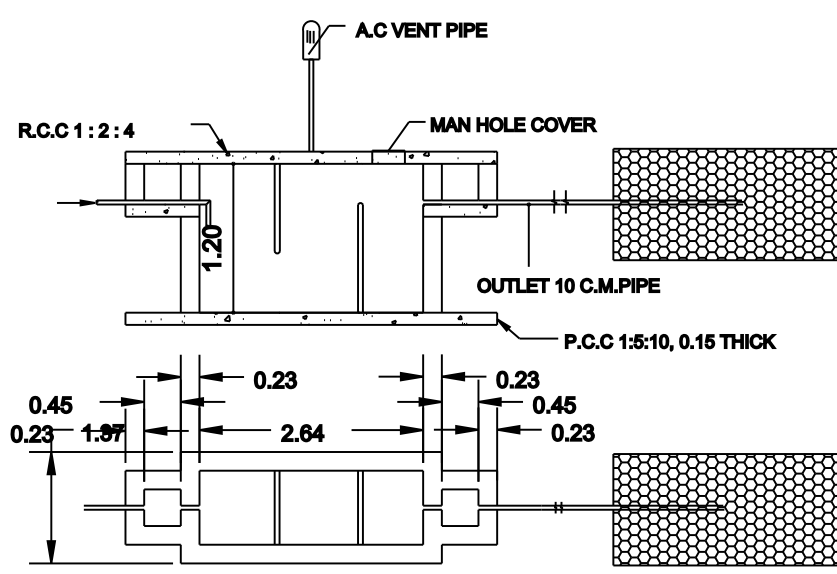


SEPTIC TANK DETAILS


ALL DIMENSIONS ARE IN METRE
SCALE = 1:100

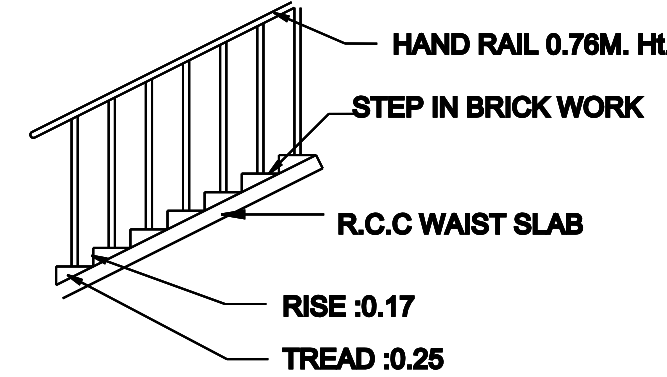


STAIR CASE DETAIL

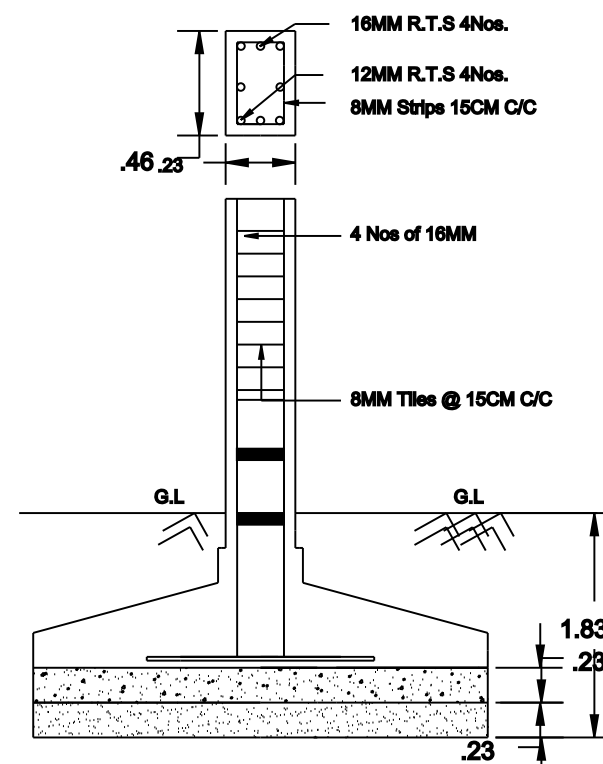


RCC COLUMN DETAILS

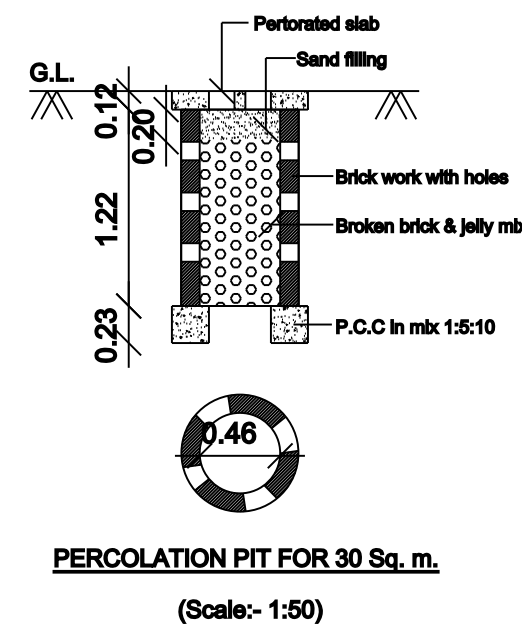


PERCOLATION PIT FOR 30 Sq. m.
(Scale: 1:50)

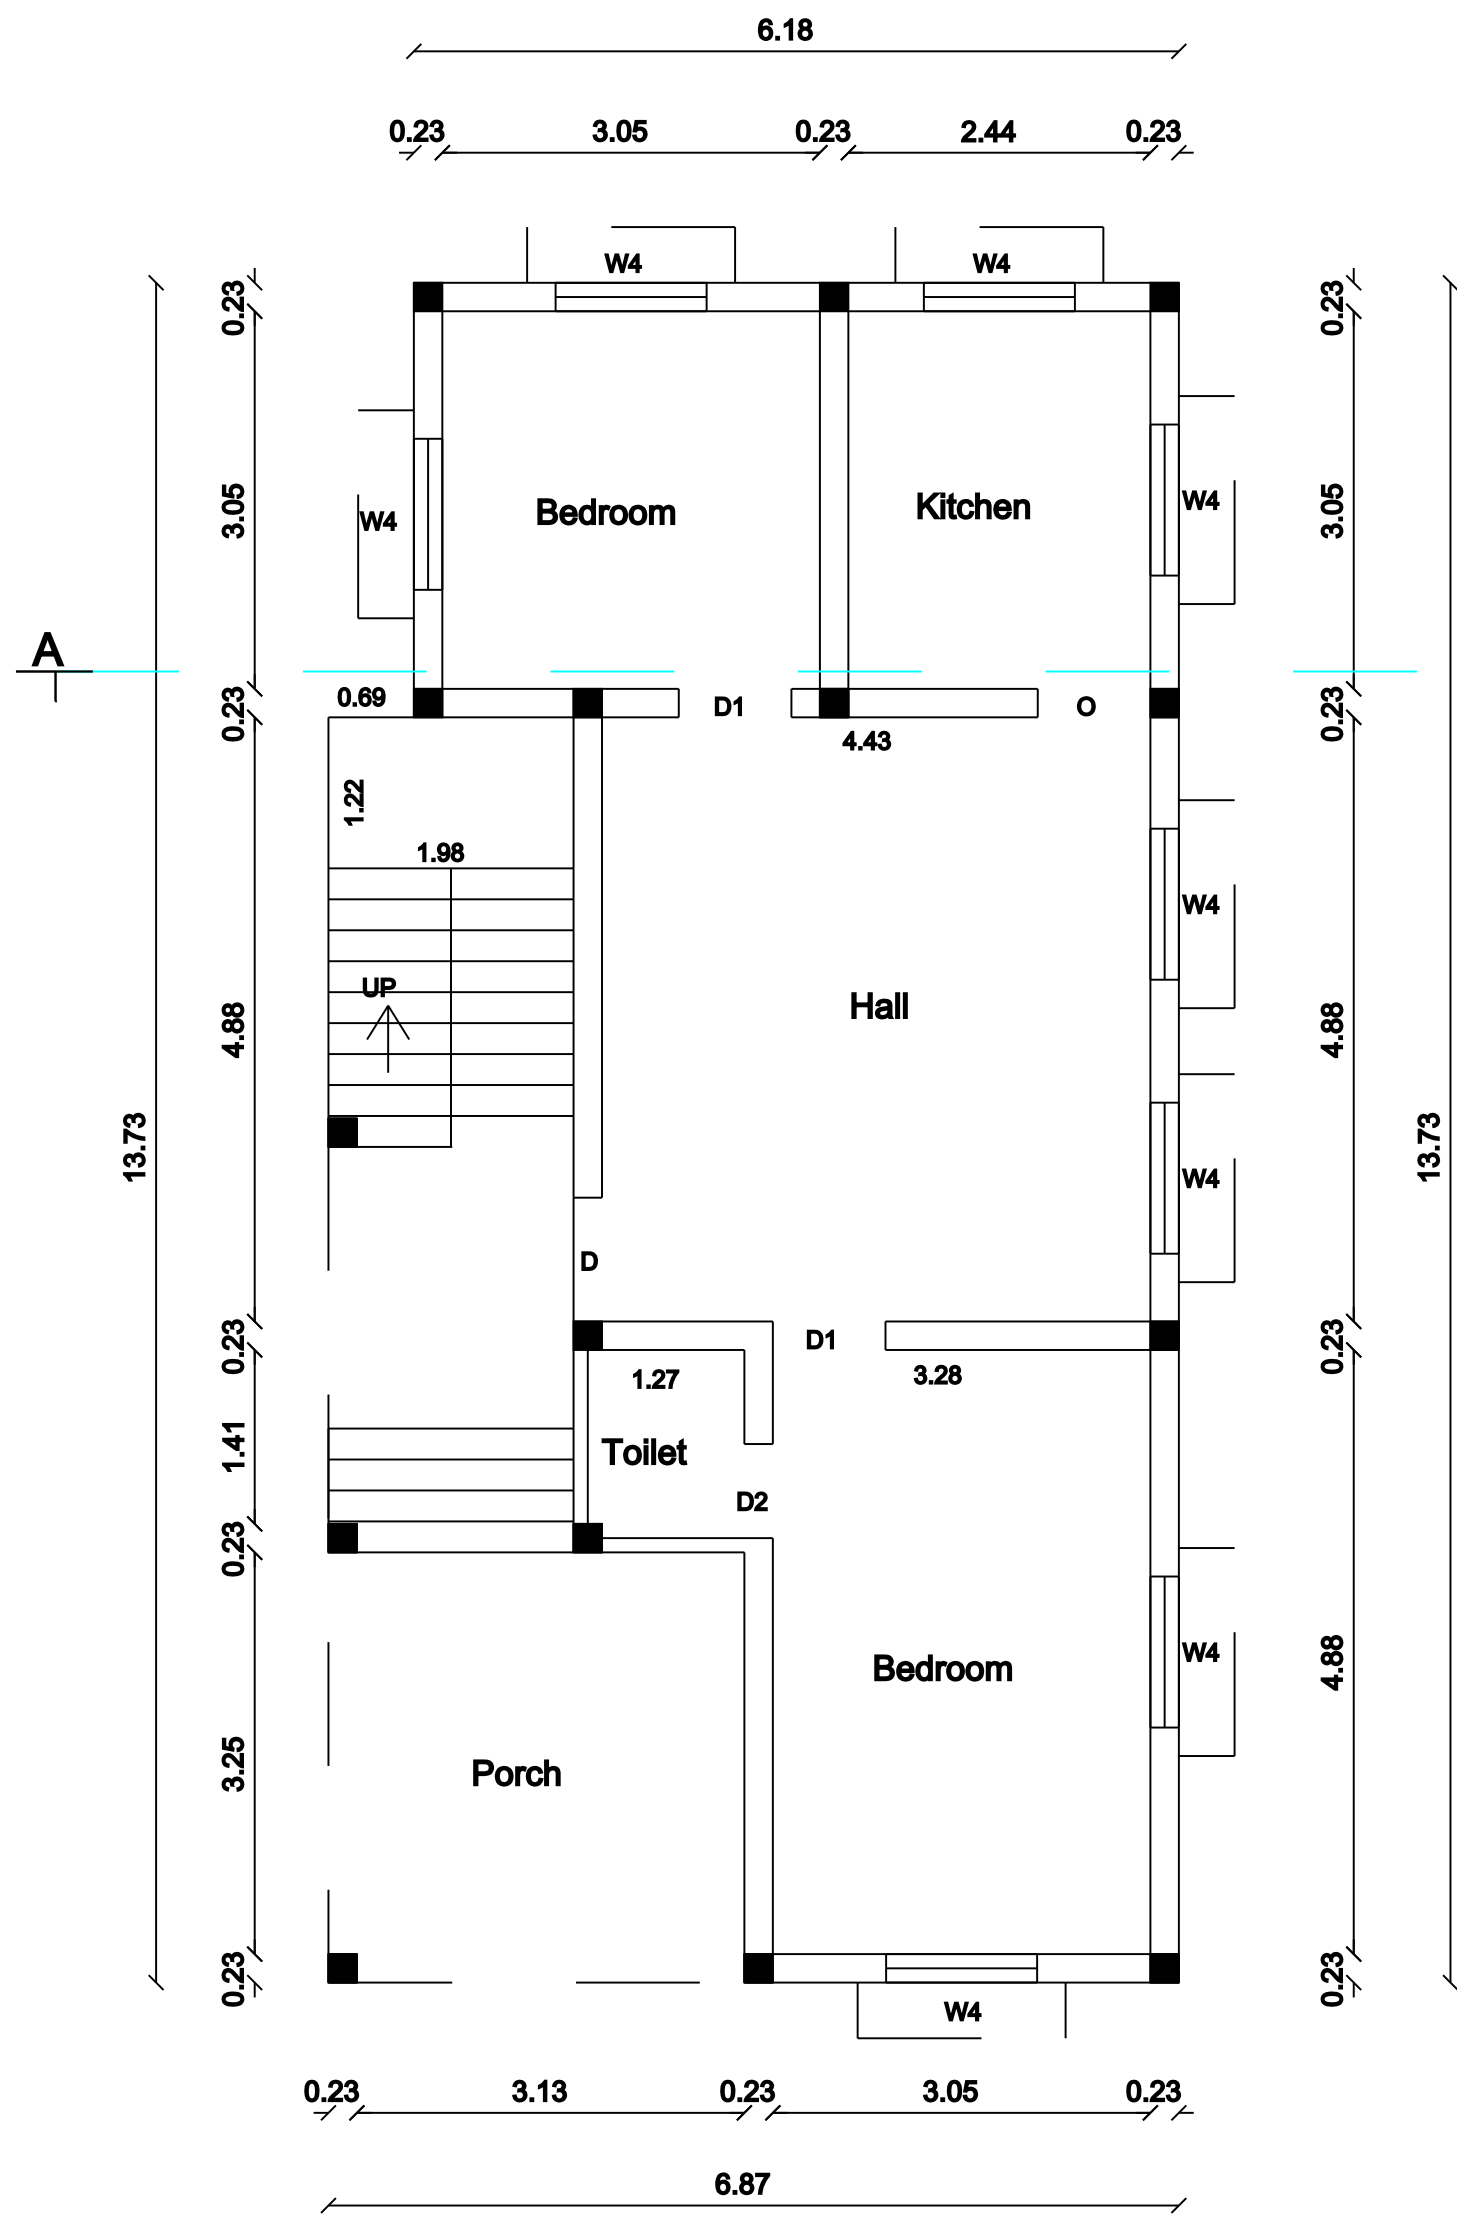

GROUND FLOOR PLAN

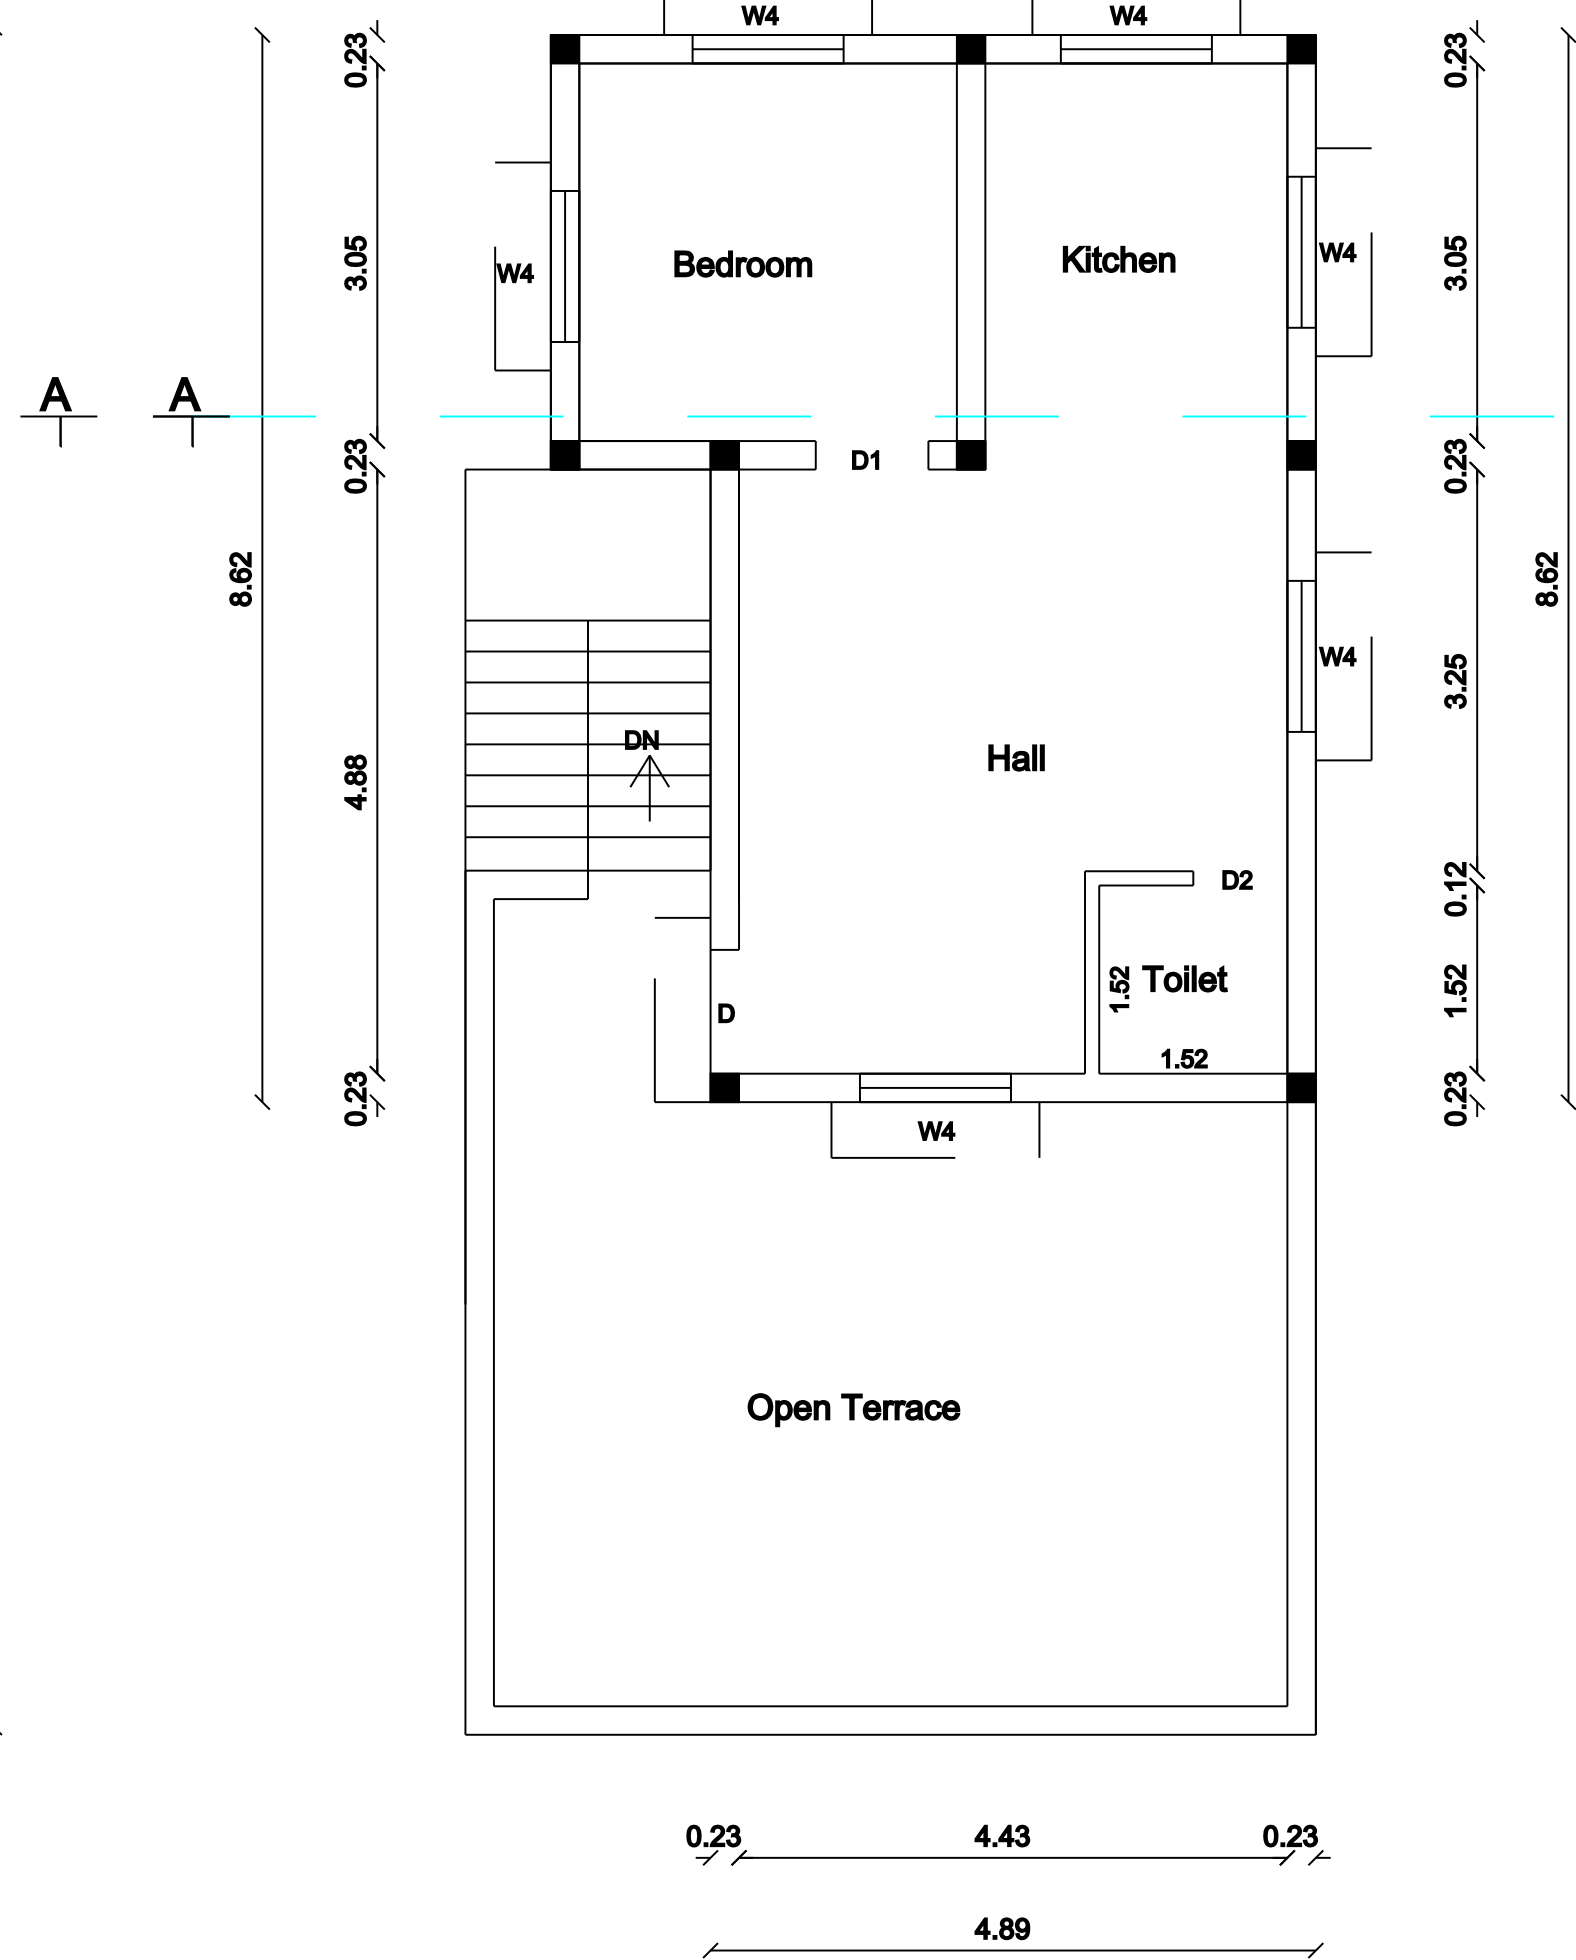

FIRST FLOOR PLAN

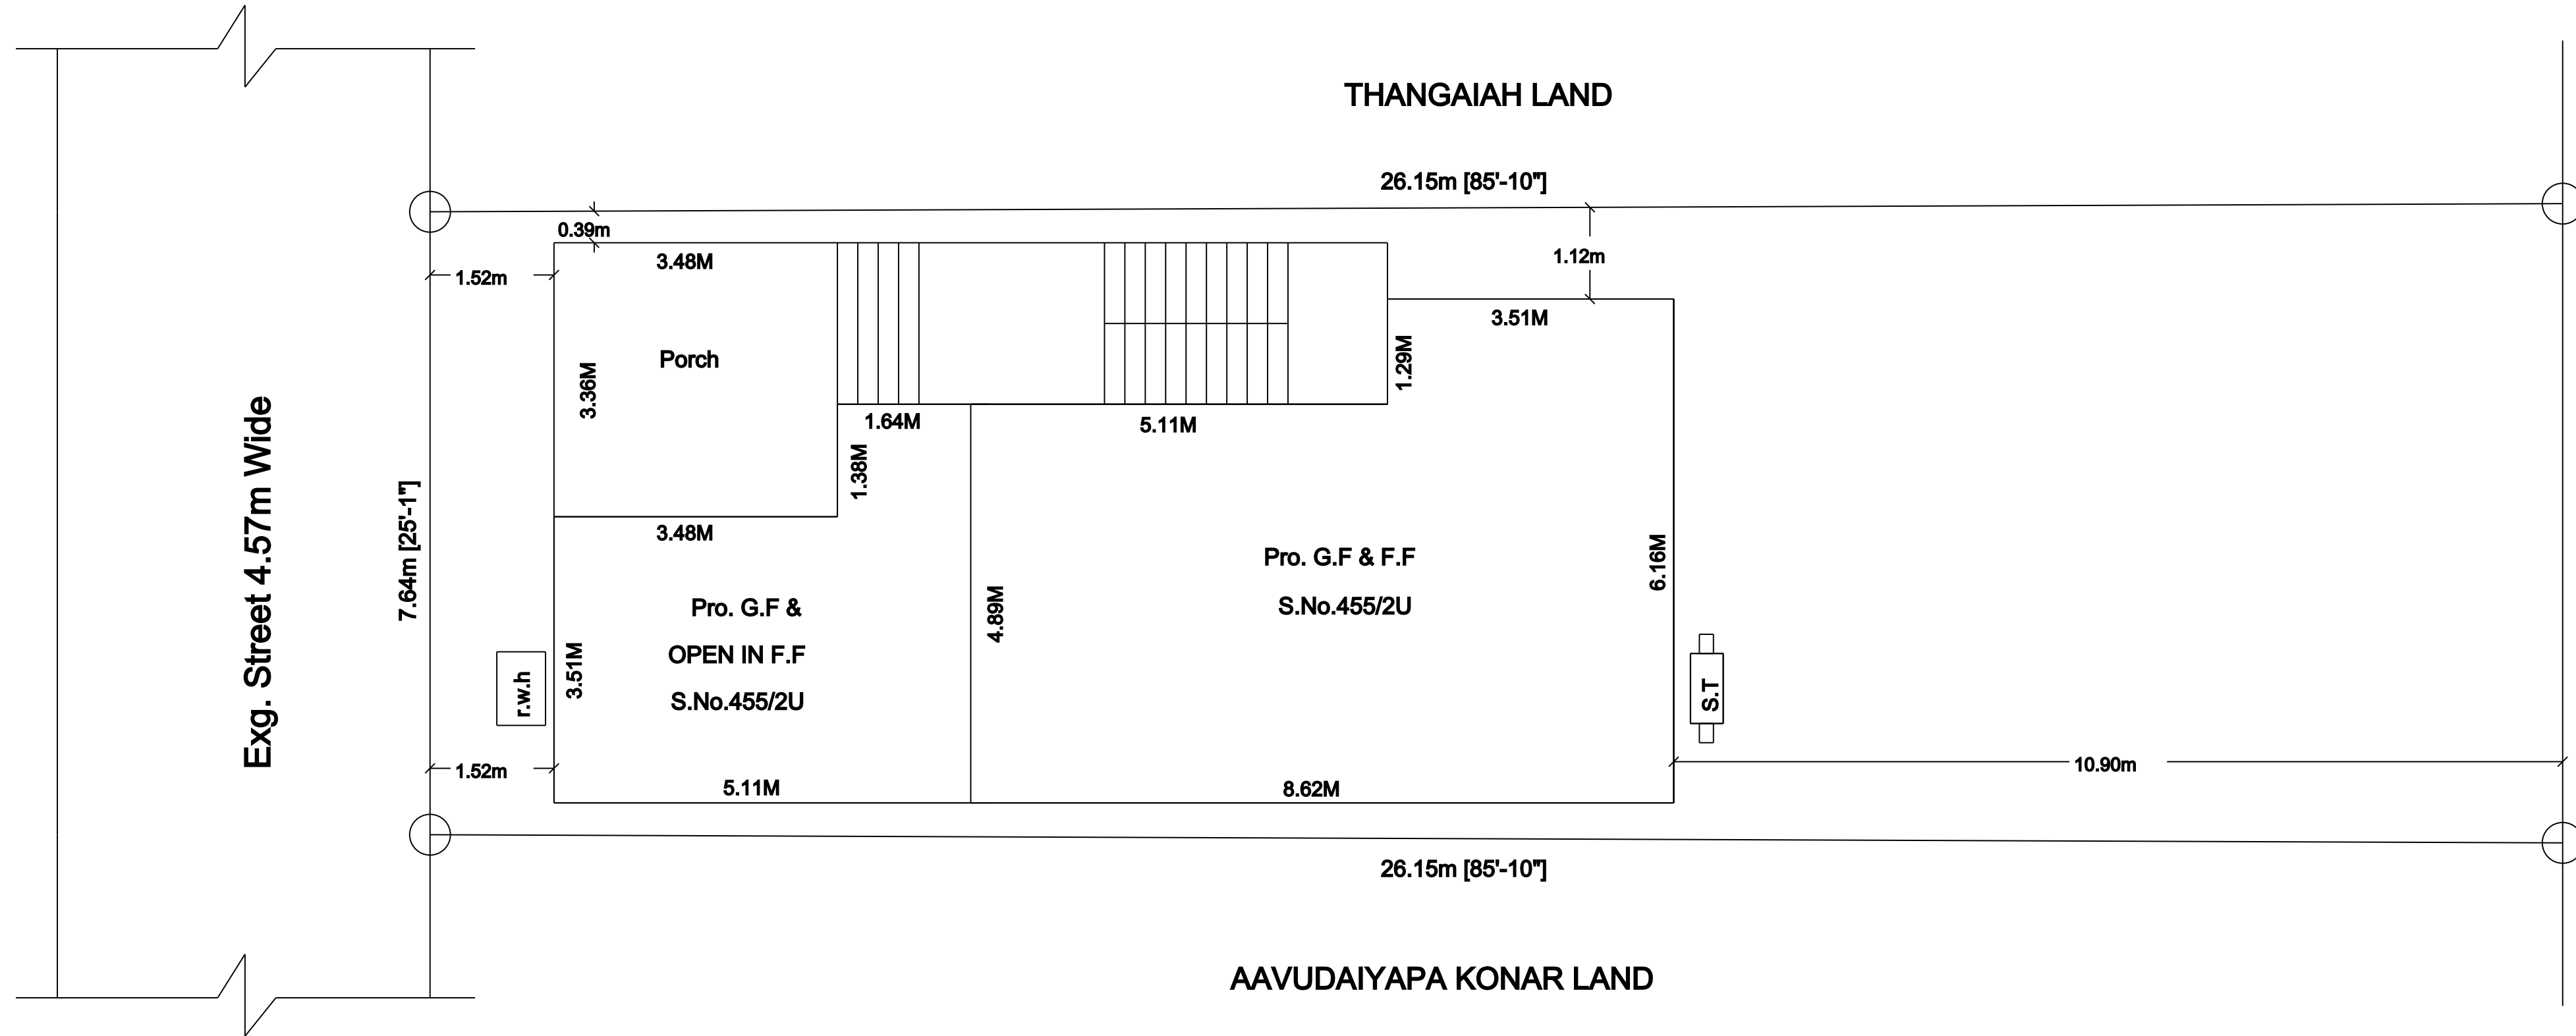

SITE PLAN

(SCALE - 1:100)

	AREA DETAILS	SQ.FT	SQ.MT
	SITE AREA	2180.18	202.54
	PRO.G.F.BLDG.	920.20	85.49
	PRO.F.F.BLDG.	502.45	46.68
	OPEN SPACE AREA	1259.98	117.05
	ROAD		

SCHEDULE OF JOINERIES

D	MAIN DOOR	1.00 x 2.10
D1	DOOR	0.91 x 2.10
D2	DOOR	0.75 x 2.10
O	OPENING	0.91 x 2.10
W4	WINDOW	1.22 x 1.37
V	VENTILATOR	0.91 x 0.61

OFFICE USE

V.MURUGAN

APPLICANT

Er.M.MOHAMED GUTHAF
Registered Engineer Grade - I
Reg. No :146/LS/2022/00007
ALAMARAM CONSTRUCTION
338/1 - Thenkalam Road,
Sankar Nagar,
Tirunelveli - 627 357.
Cell : 99428 86722

ENGINEER

