

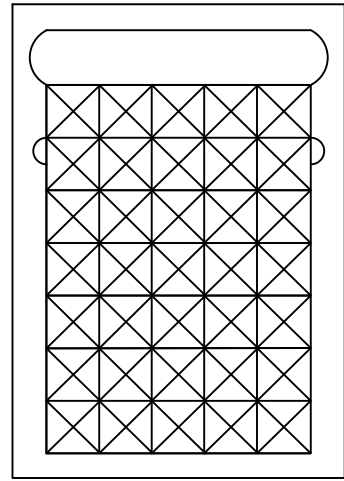
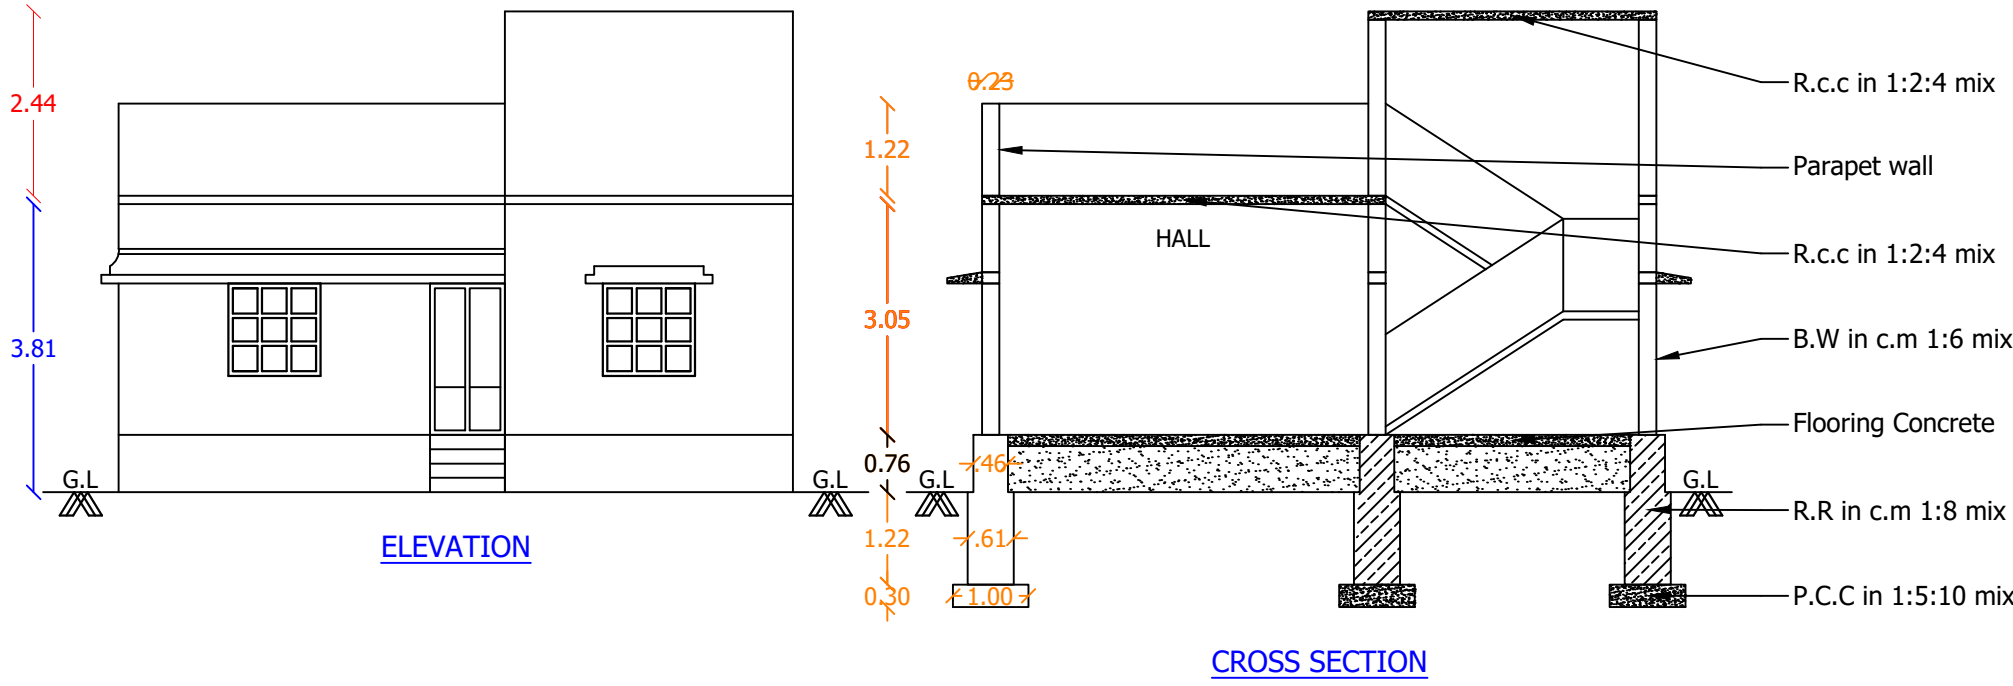



PLAN SHOWING THE PROPOSED CONSTRUCTION OF A RESIDENTIAL BUILDING IN NEW SURVEY NO:27/3B4, & 27/6K, PLOT NO:18, WARD NO:2, AT SIVASAKTHI NAGAR, ADAYAKARUNKULAM VILLAGE & PANCHAYAT, IN AMBASAMUDRAM PANCHAYAT UNION. LAND & BUILDING OWNER : Mrs. B. LATHA, W/o Mr. BALA SUBRAMANIAN.

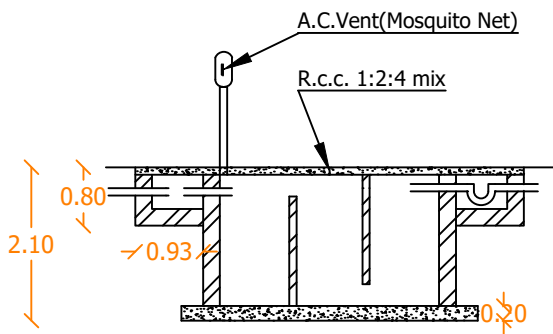

SOLAR SYSTETM FLOW DIAGRAM

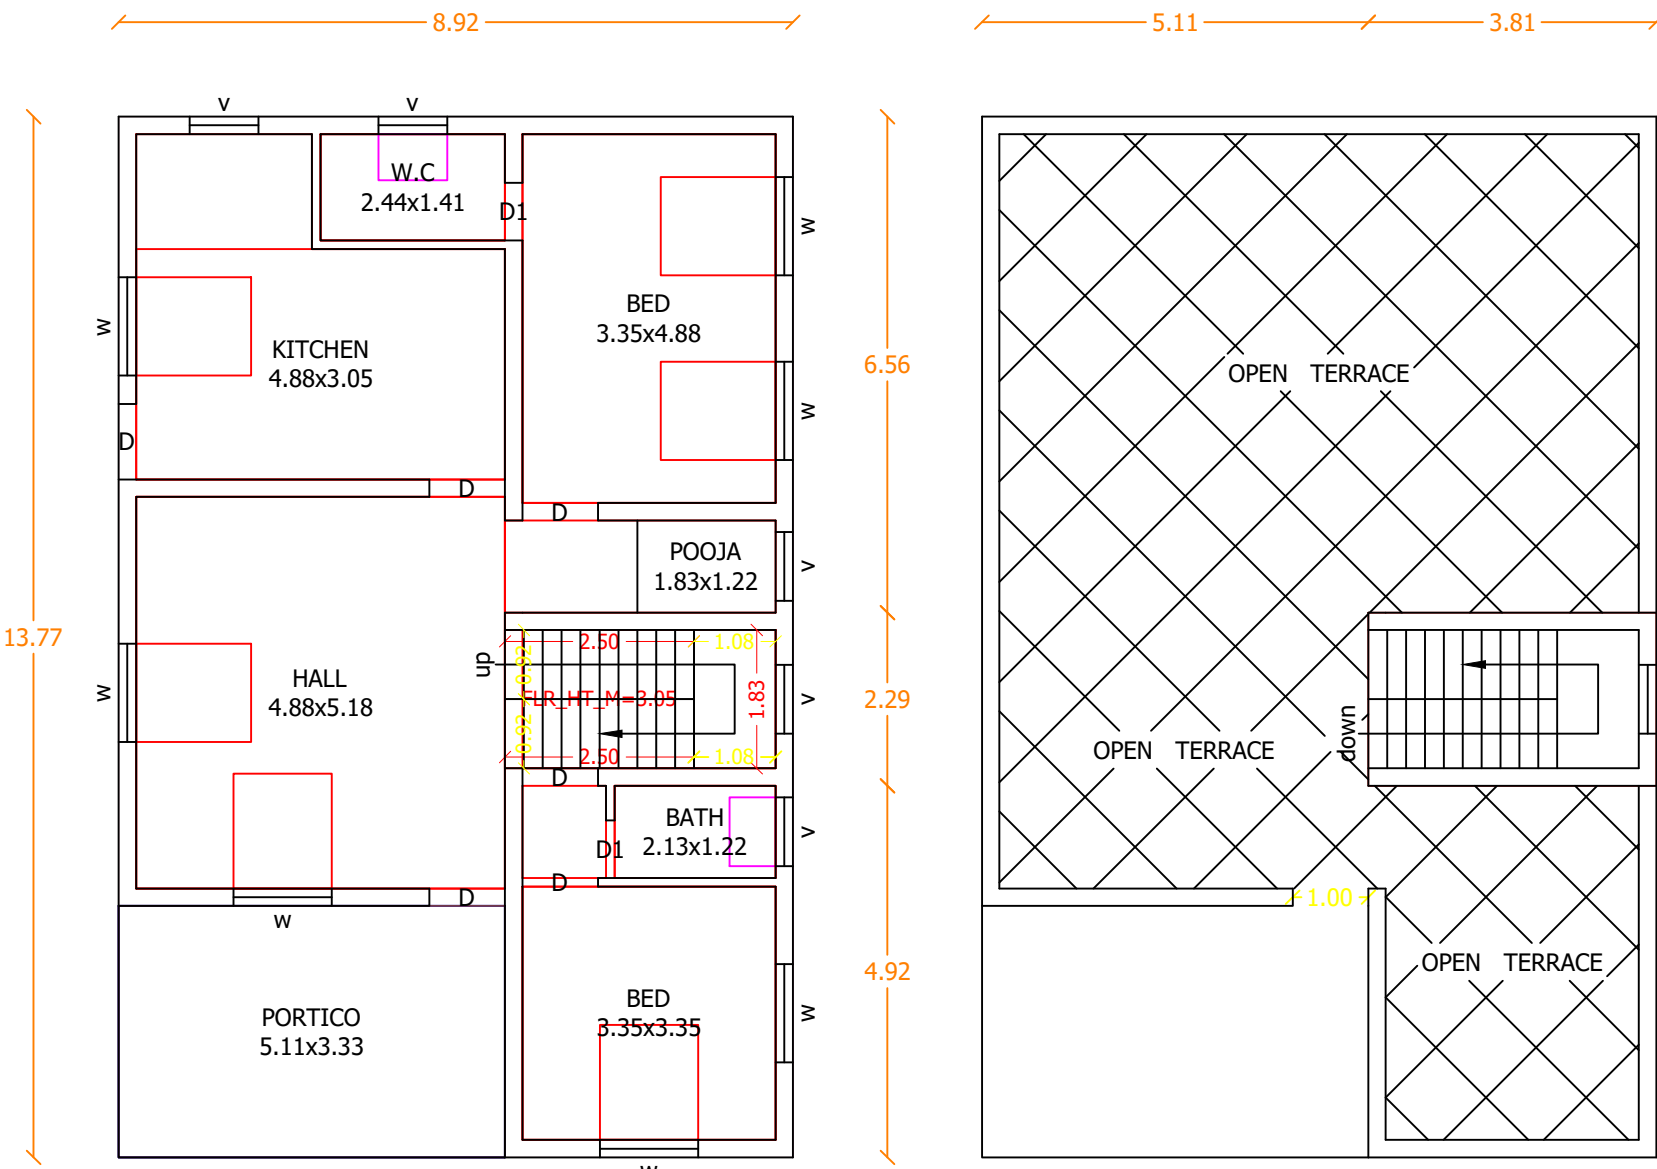


SECTION

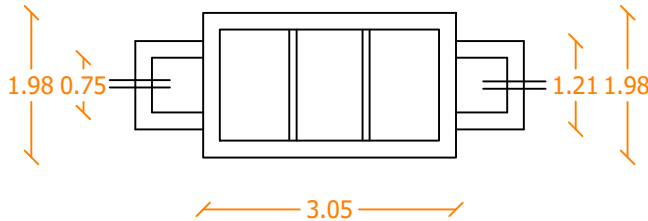


PLAN OF SEPTIC TANK



LOCATION PLAN (8°42'30.7"N 77°25'00.8"E) NOT TO SCALE (As per gmap)


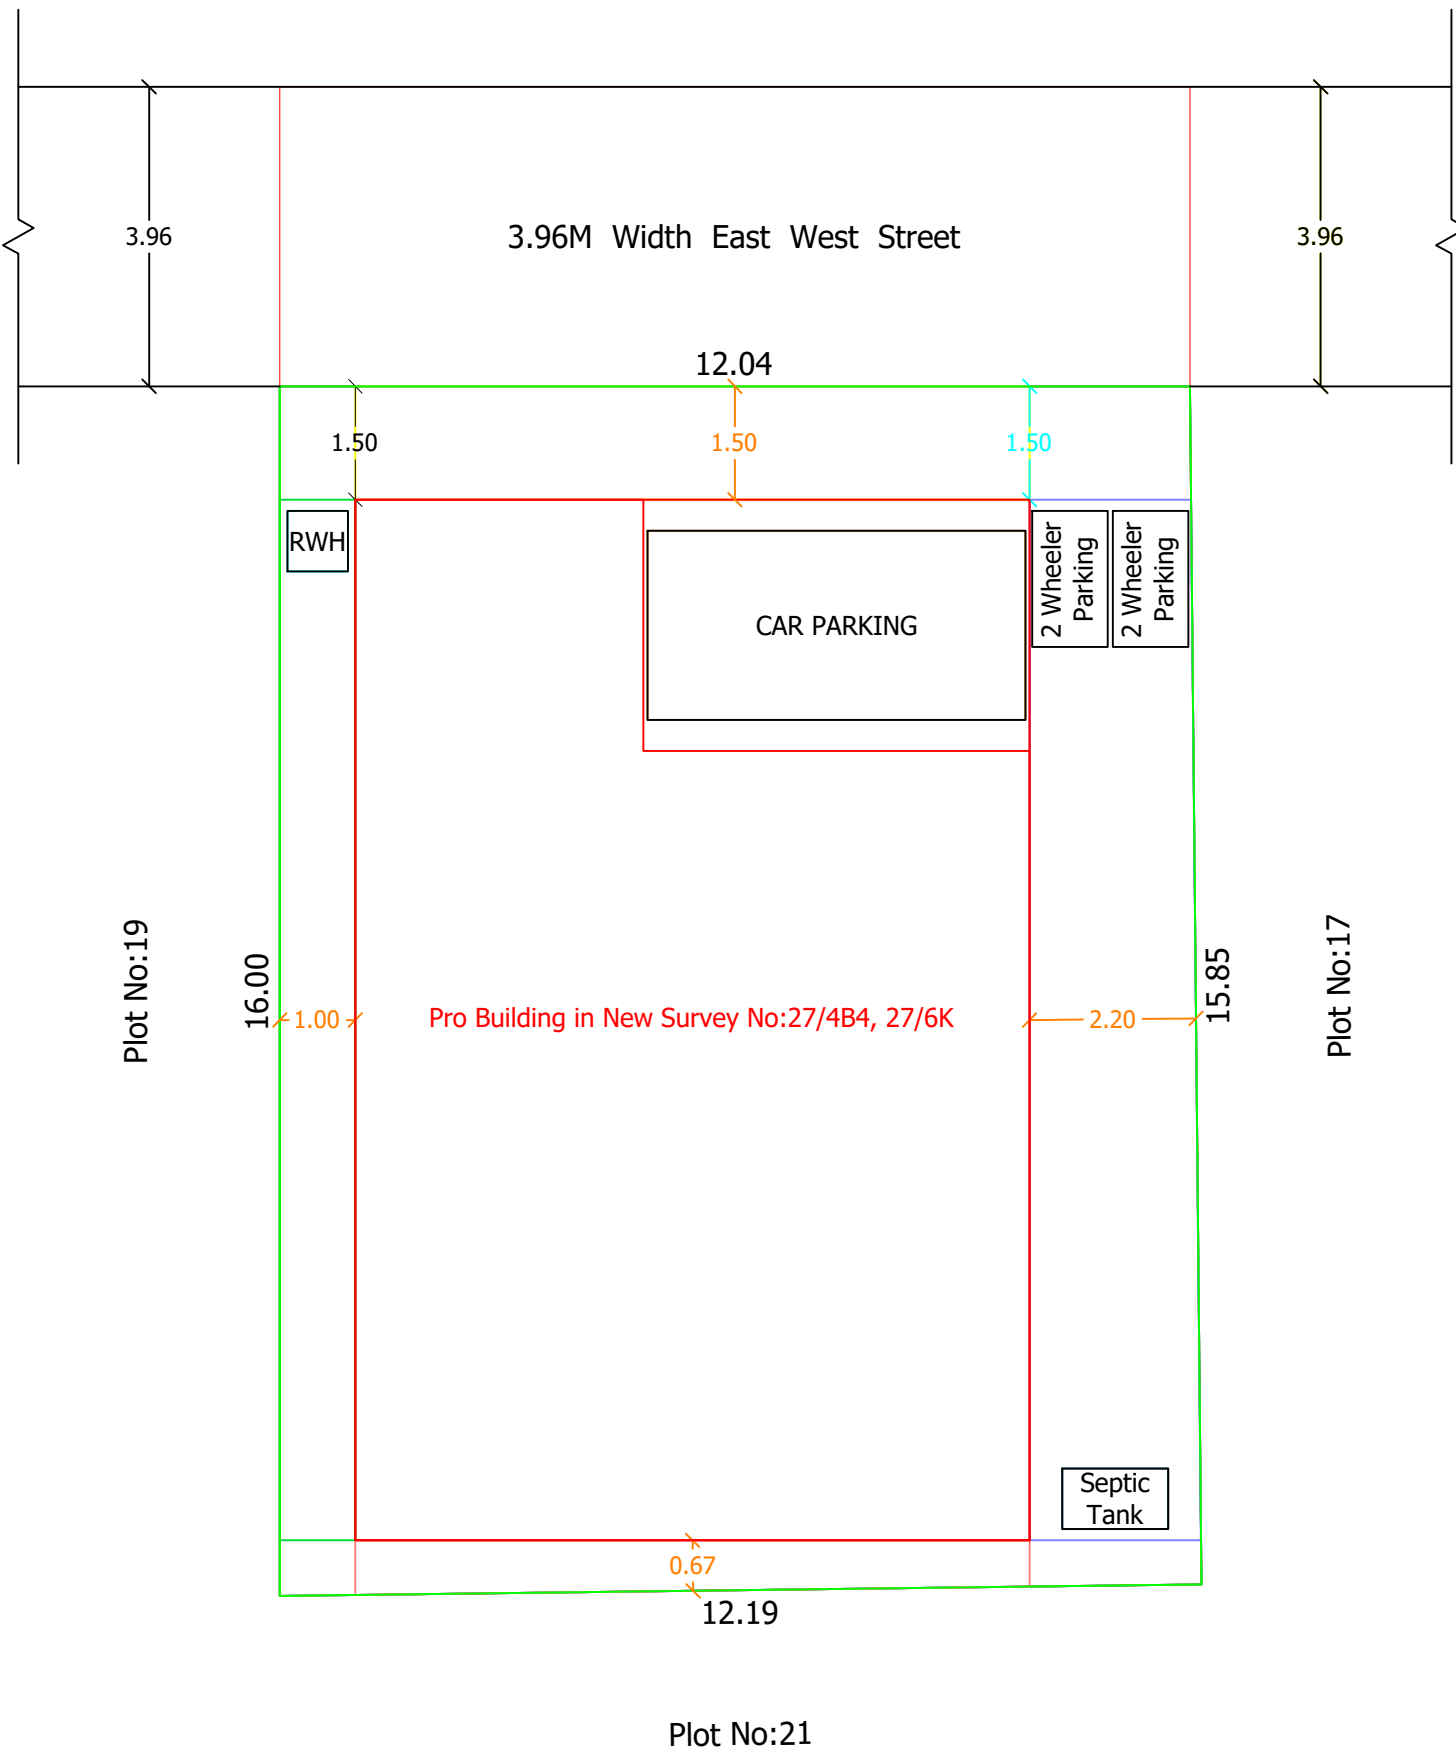


SITE PLAN (SCALE 1:100)

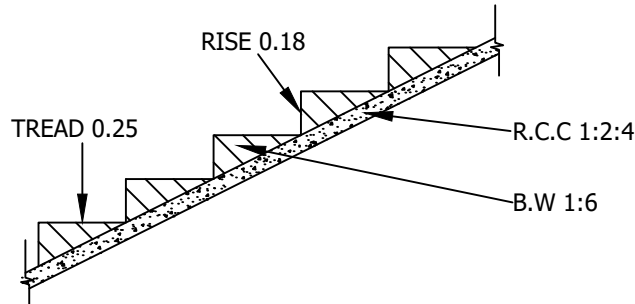

STAIRCASE DETAILS

ALL DIMENSION ARE IN METER - PLAN SCALE 1:100

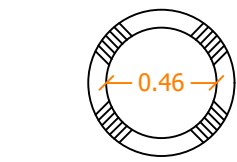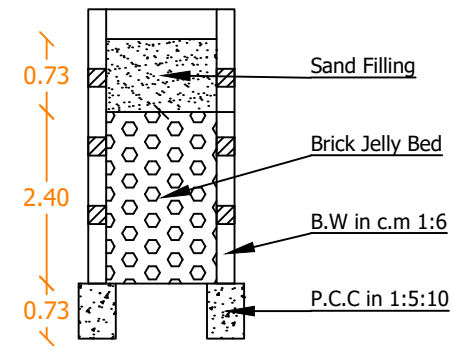

RAIN WATER HARVESTING

JOINERIES DETAILS

MD	MAIN DOOR	2.50x2.10
D	DOOR	1.00x2.10
D1	DOOR	0.76x2.10
W	WINDOW	1.30x1.52
W1	WINDOW	1.00x1.52
V	VENTILATOR	0.91x0.76

NOTE:
Waster water used to Garden, Chimney Provided in Kitchen, U traps provide in Septictank, Curb breeding of mosquitoes, As per G.O.M.S.No:341 Dt 03.11.2004.

AREA STATEMENT	SQ.M	SQ.FT
Plot Area As Per Document	192.95	2077
Plot Area As Per FMB / PLR	192.95	2077
Plot Area As per Super Imposed Area	192.95	2077
Proposed Ground Floor Area	122.78	1322
Proposed Head Room Area	8.72	94
Open Area	70.17	755
Total Proposed Building Area in Ground Floor & Head Room	131.50	1416

Land & Building Owner

Registered Engineer
Cell No:93602-41325

B. Latha

P.VEERIAPERUMAL.D.C.E.
Registration No:TNV/PROF-93/2022,
48A, Sivaganapuram North Street,
Dana, Vickramasingapuram.

PLAN INFO

PLOT_AREA_M2=192.95

AS_PER_DOCUMENT=192.95

AS_AT_SITE=192.95

FMB_OR_PLR=192.95

SINGLE_FAMILY_BLDG=YES

CRZ=NO

SECURITY_ZONE=NO

ACCESS_WIDTH_M=12.04

ROAD_WIDTH=3.96

ROAD_LENGTH=ABOVE 50

AREA_TYPE=OTHERS

AVG_PLOT_DEPTH=15.925

AVG_PLOT_WIDTH=12.115

LAND_USE_ZONE = RESIDENTIAL

SURVEY_NO=27/3B4, 27/6K

PATTA_NO=1517

TALUK=AMBASAMUDRAM

IS_SWIMMING_POOL_EXISTS=NO

IF_HERITAGE_TOWN_LESSTHAN_1KM_RADIUS=NO

RWH_DECLARED=YES

BUILDING_NEAR_TO_RIVER=NO

JURISDICTION_TYPE=RURAL PANCHAYAT

DISTRICT=TIRUNELVELI

OSR_APPLICABLE=NO

OSR_SURRENDER_OR_BUYBACK=BUYBACK

PREMIUM_FSI_REQUIRED=NO

IS_APPROVED_LAYOUT=NO