



PLAN SHOWING THE PROPOSED CONSTRUCTION OF COMMERCIAL & RESIDENRIAL RCC BUILDIND IN GROUND FLOOR SY.NO: 911/1A1A2 , SELVAPURAM , ARIYANAYAGIYAPURAM PART - 2 VILLAGE & PANCHAYAT , CHERANMAHADEVI TALUK , TIRUNELVELI DISTRICT .




NAME OF THE APPICANT : MR . ANTONY PAUL VALAN , S/O. JOSEPH RAJA SING .

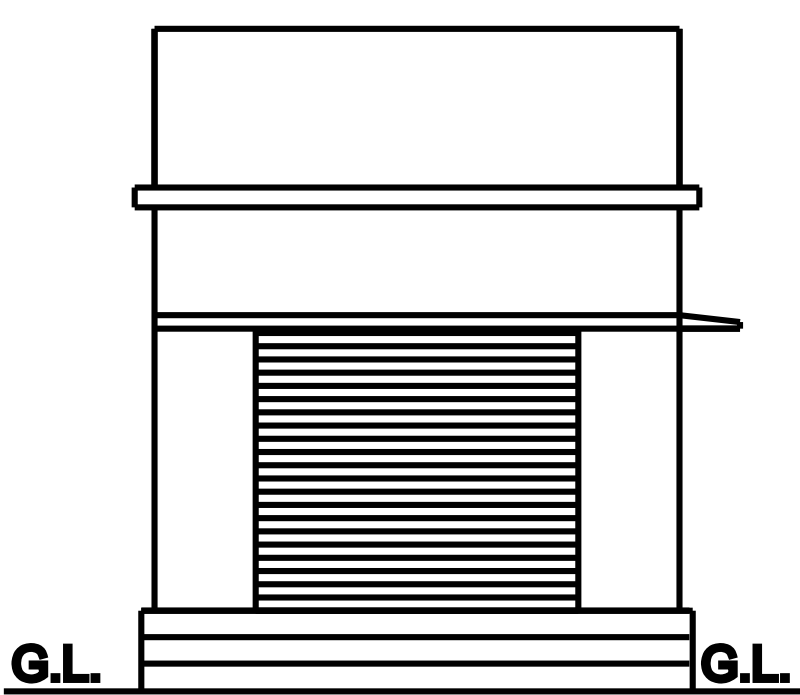






ELEVATION

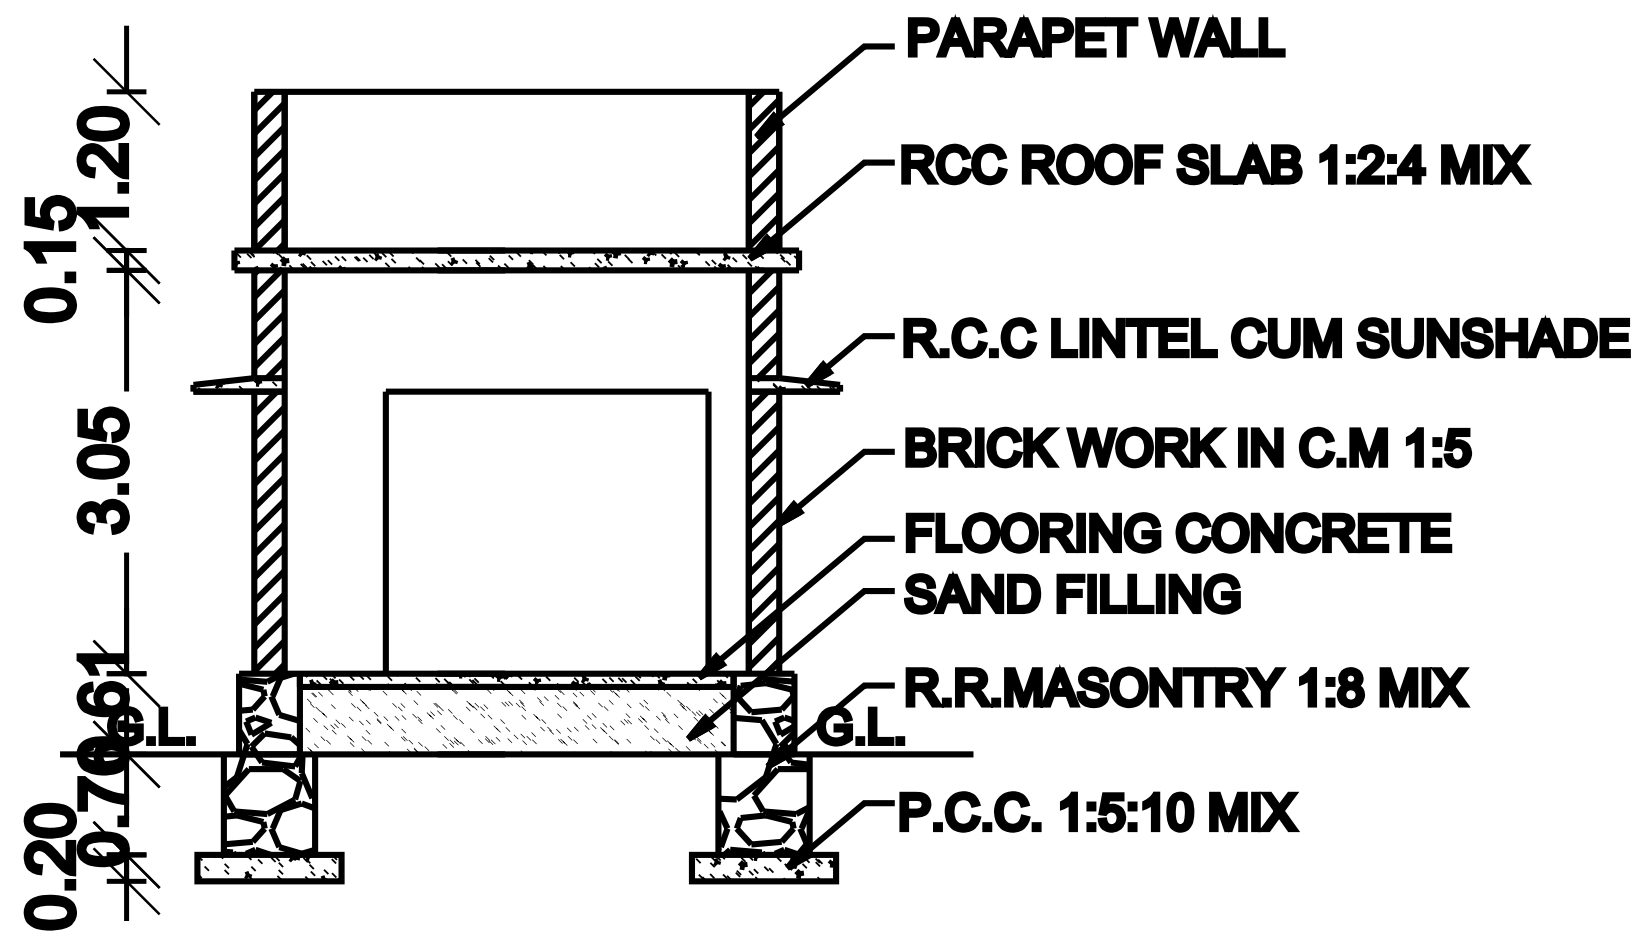


SECTION ON - A B

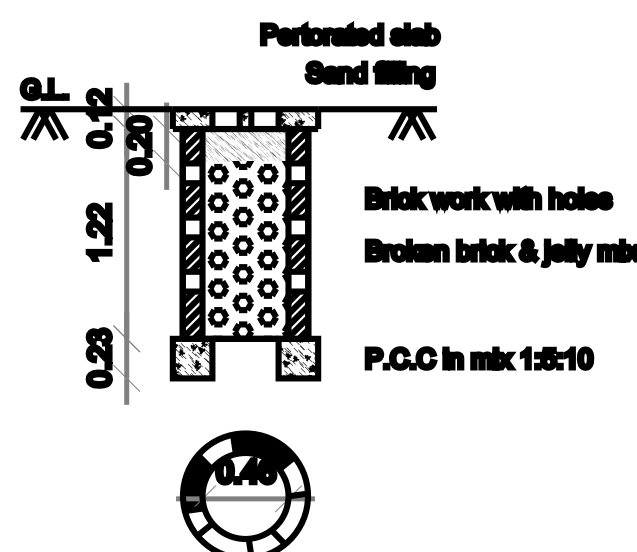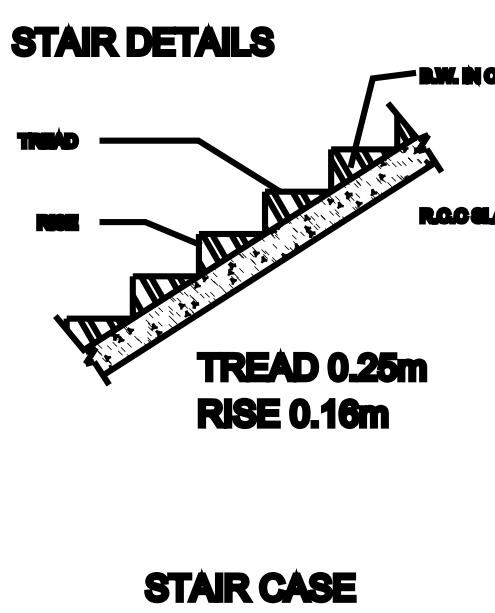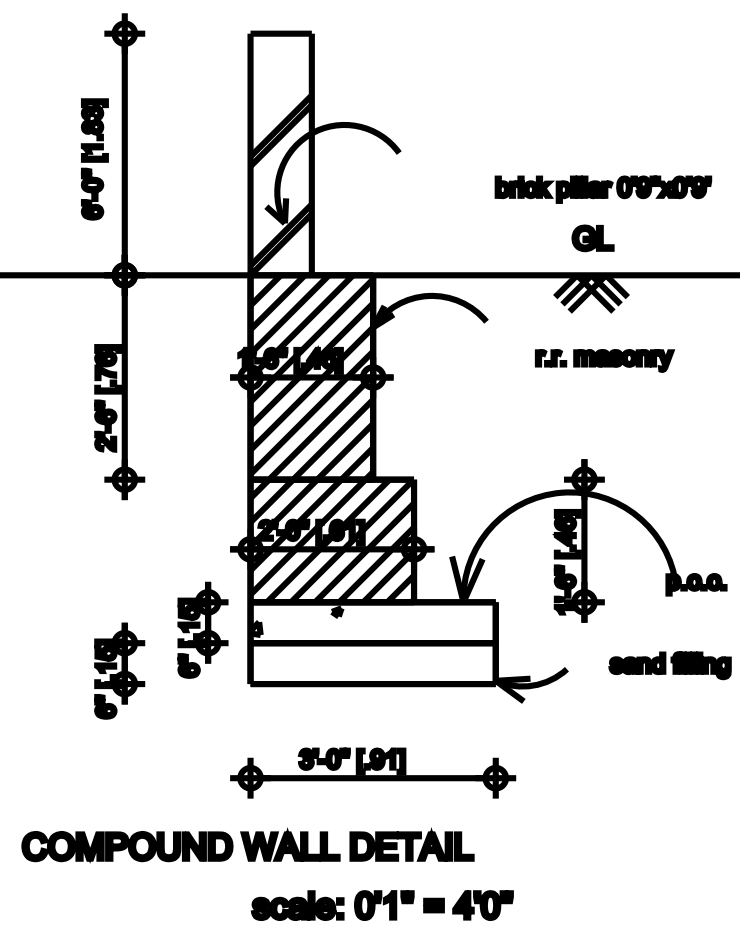


PERCOLATION PIT FOR 30 Sq. m.
(Scale:- 1:50)

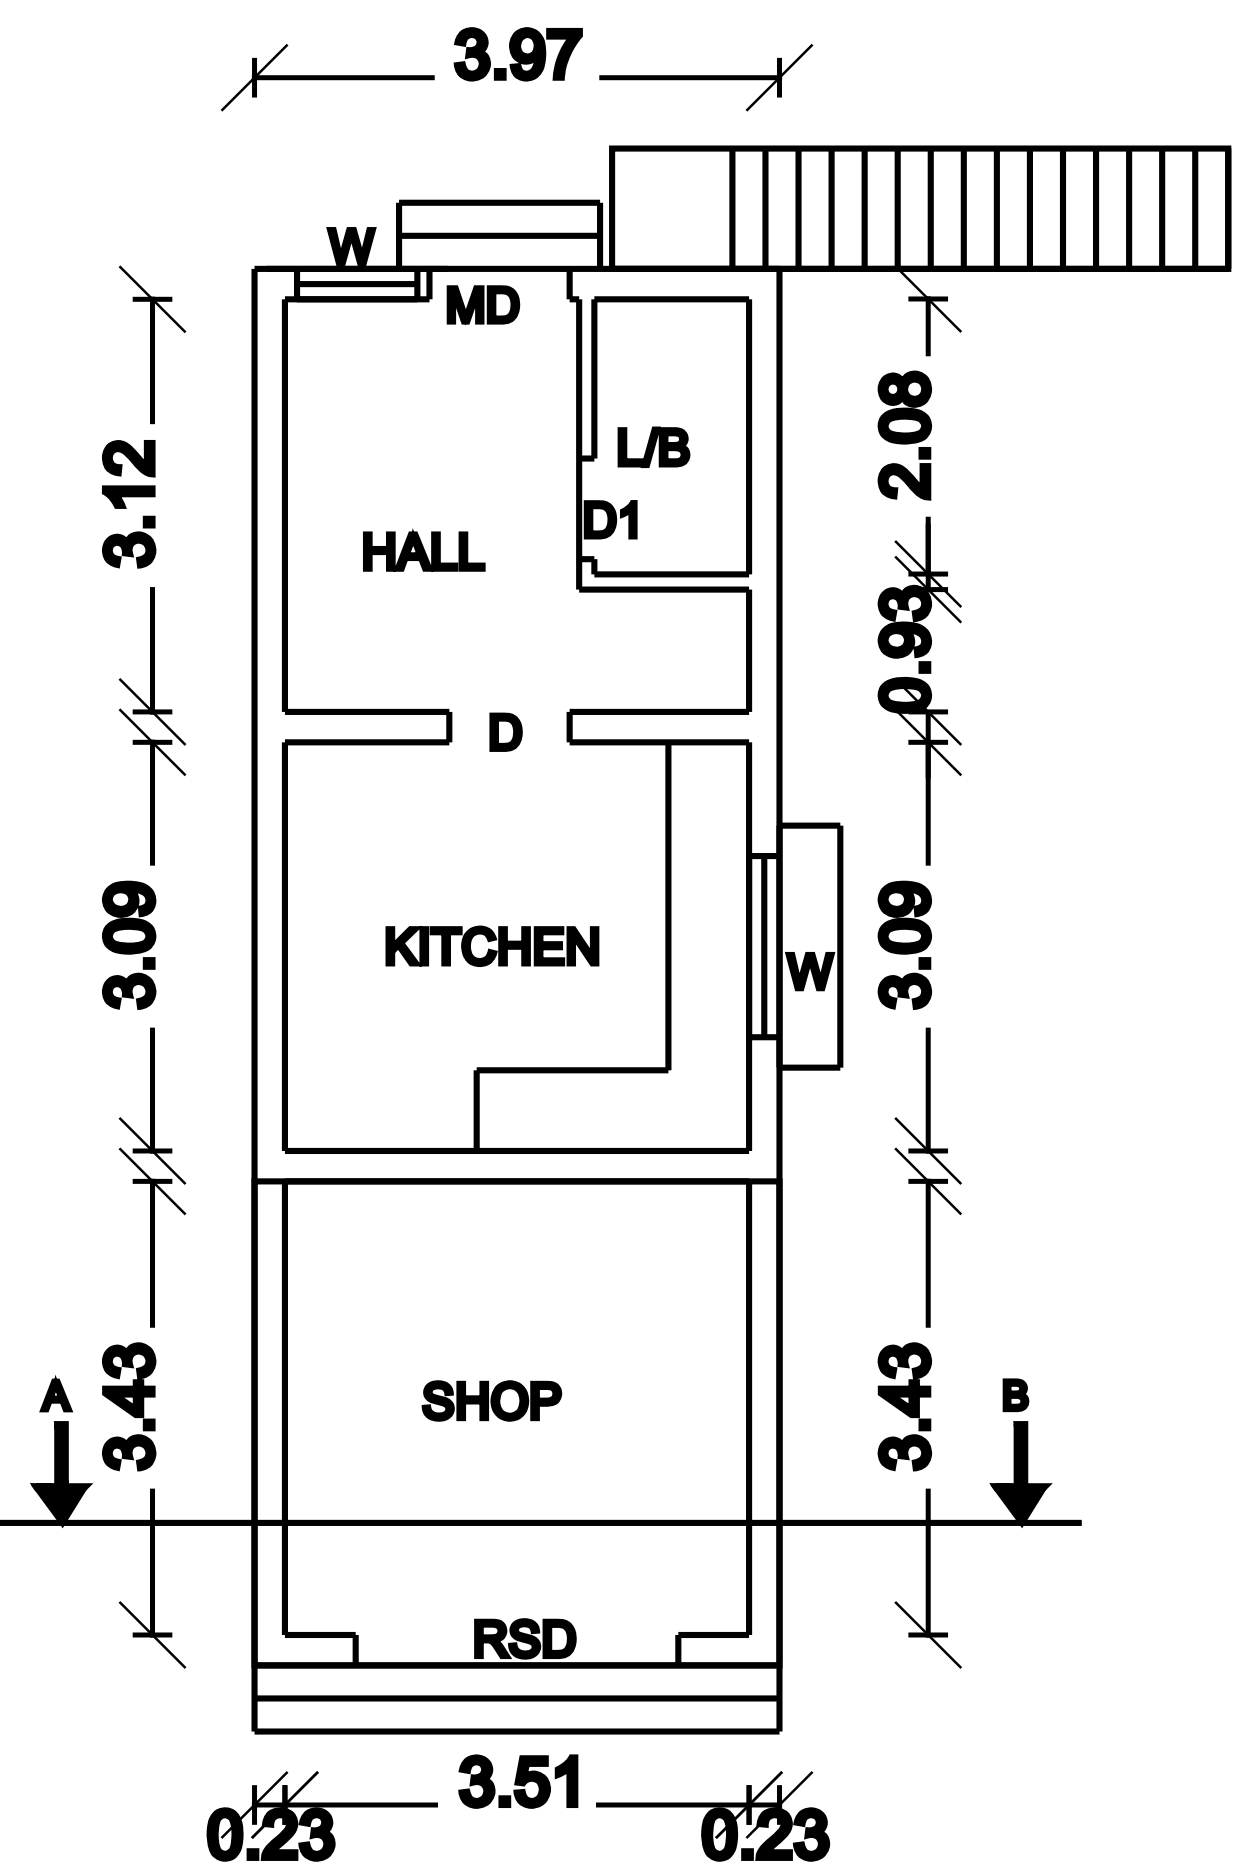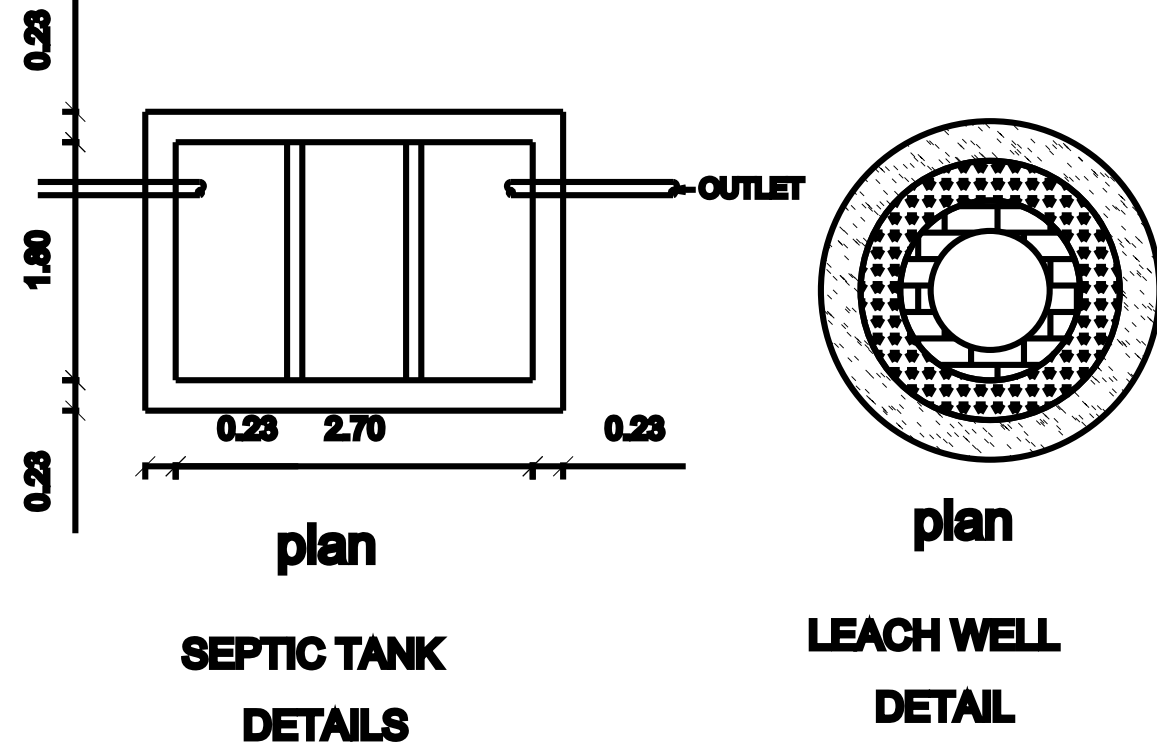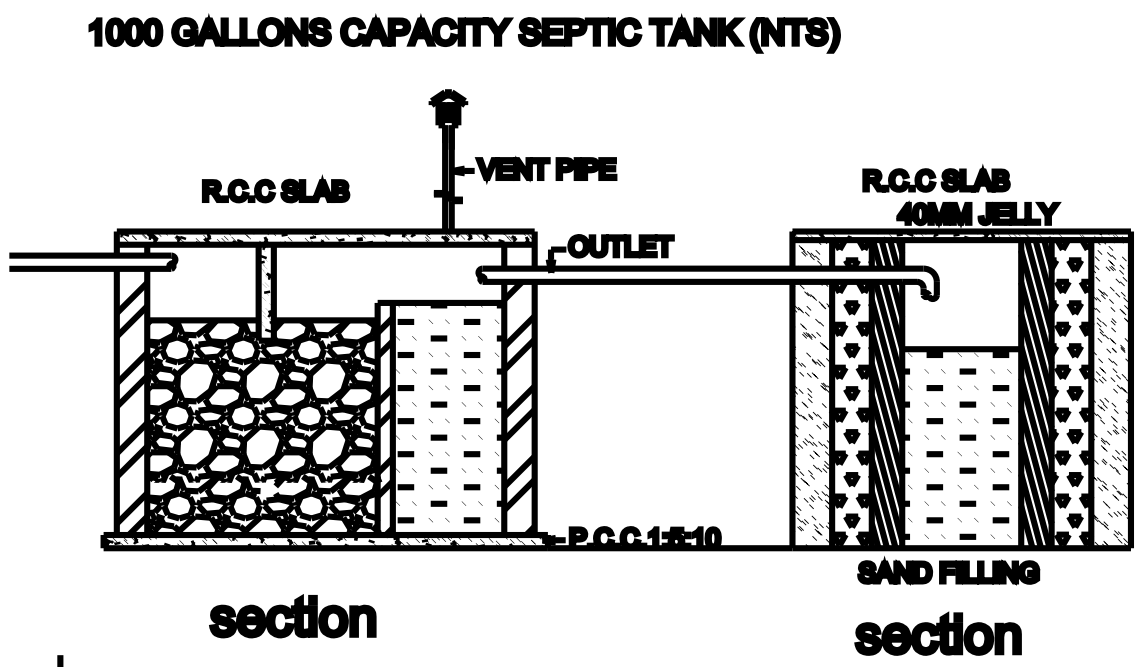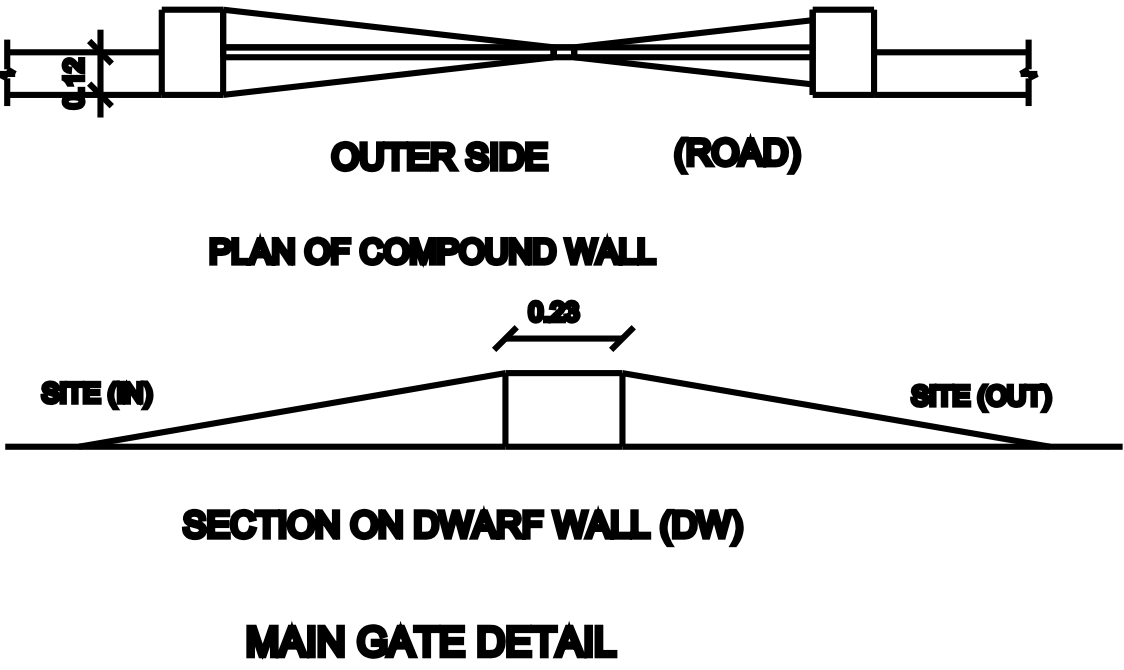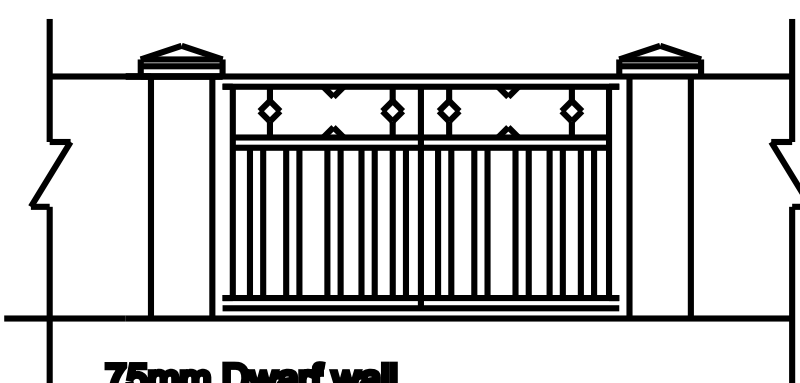

G.F PLAN

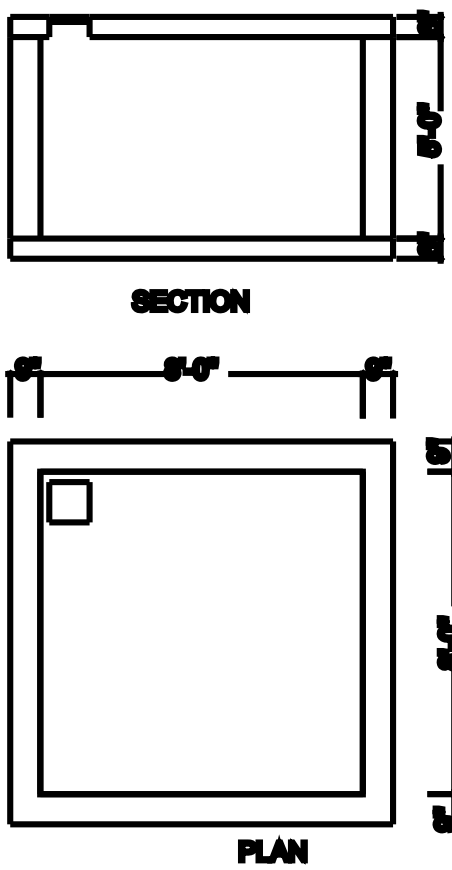

DETAILS OF COLLECTION RAMP FOR RAIN WATER HARVESTING OF ROOF TOP RAIN WATER

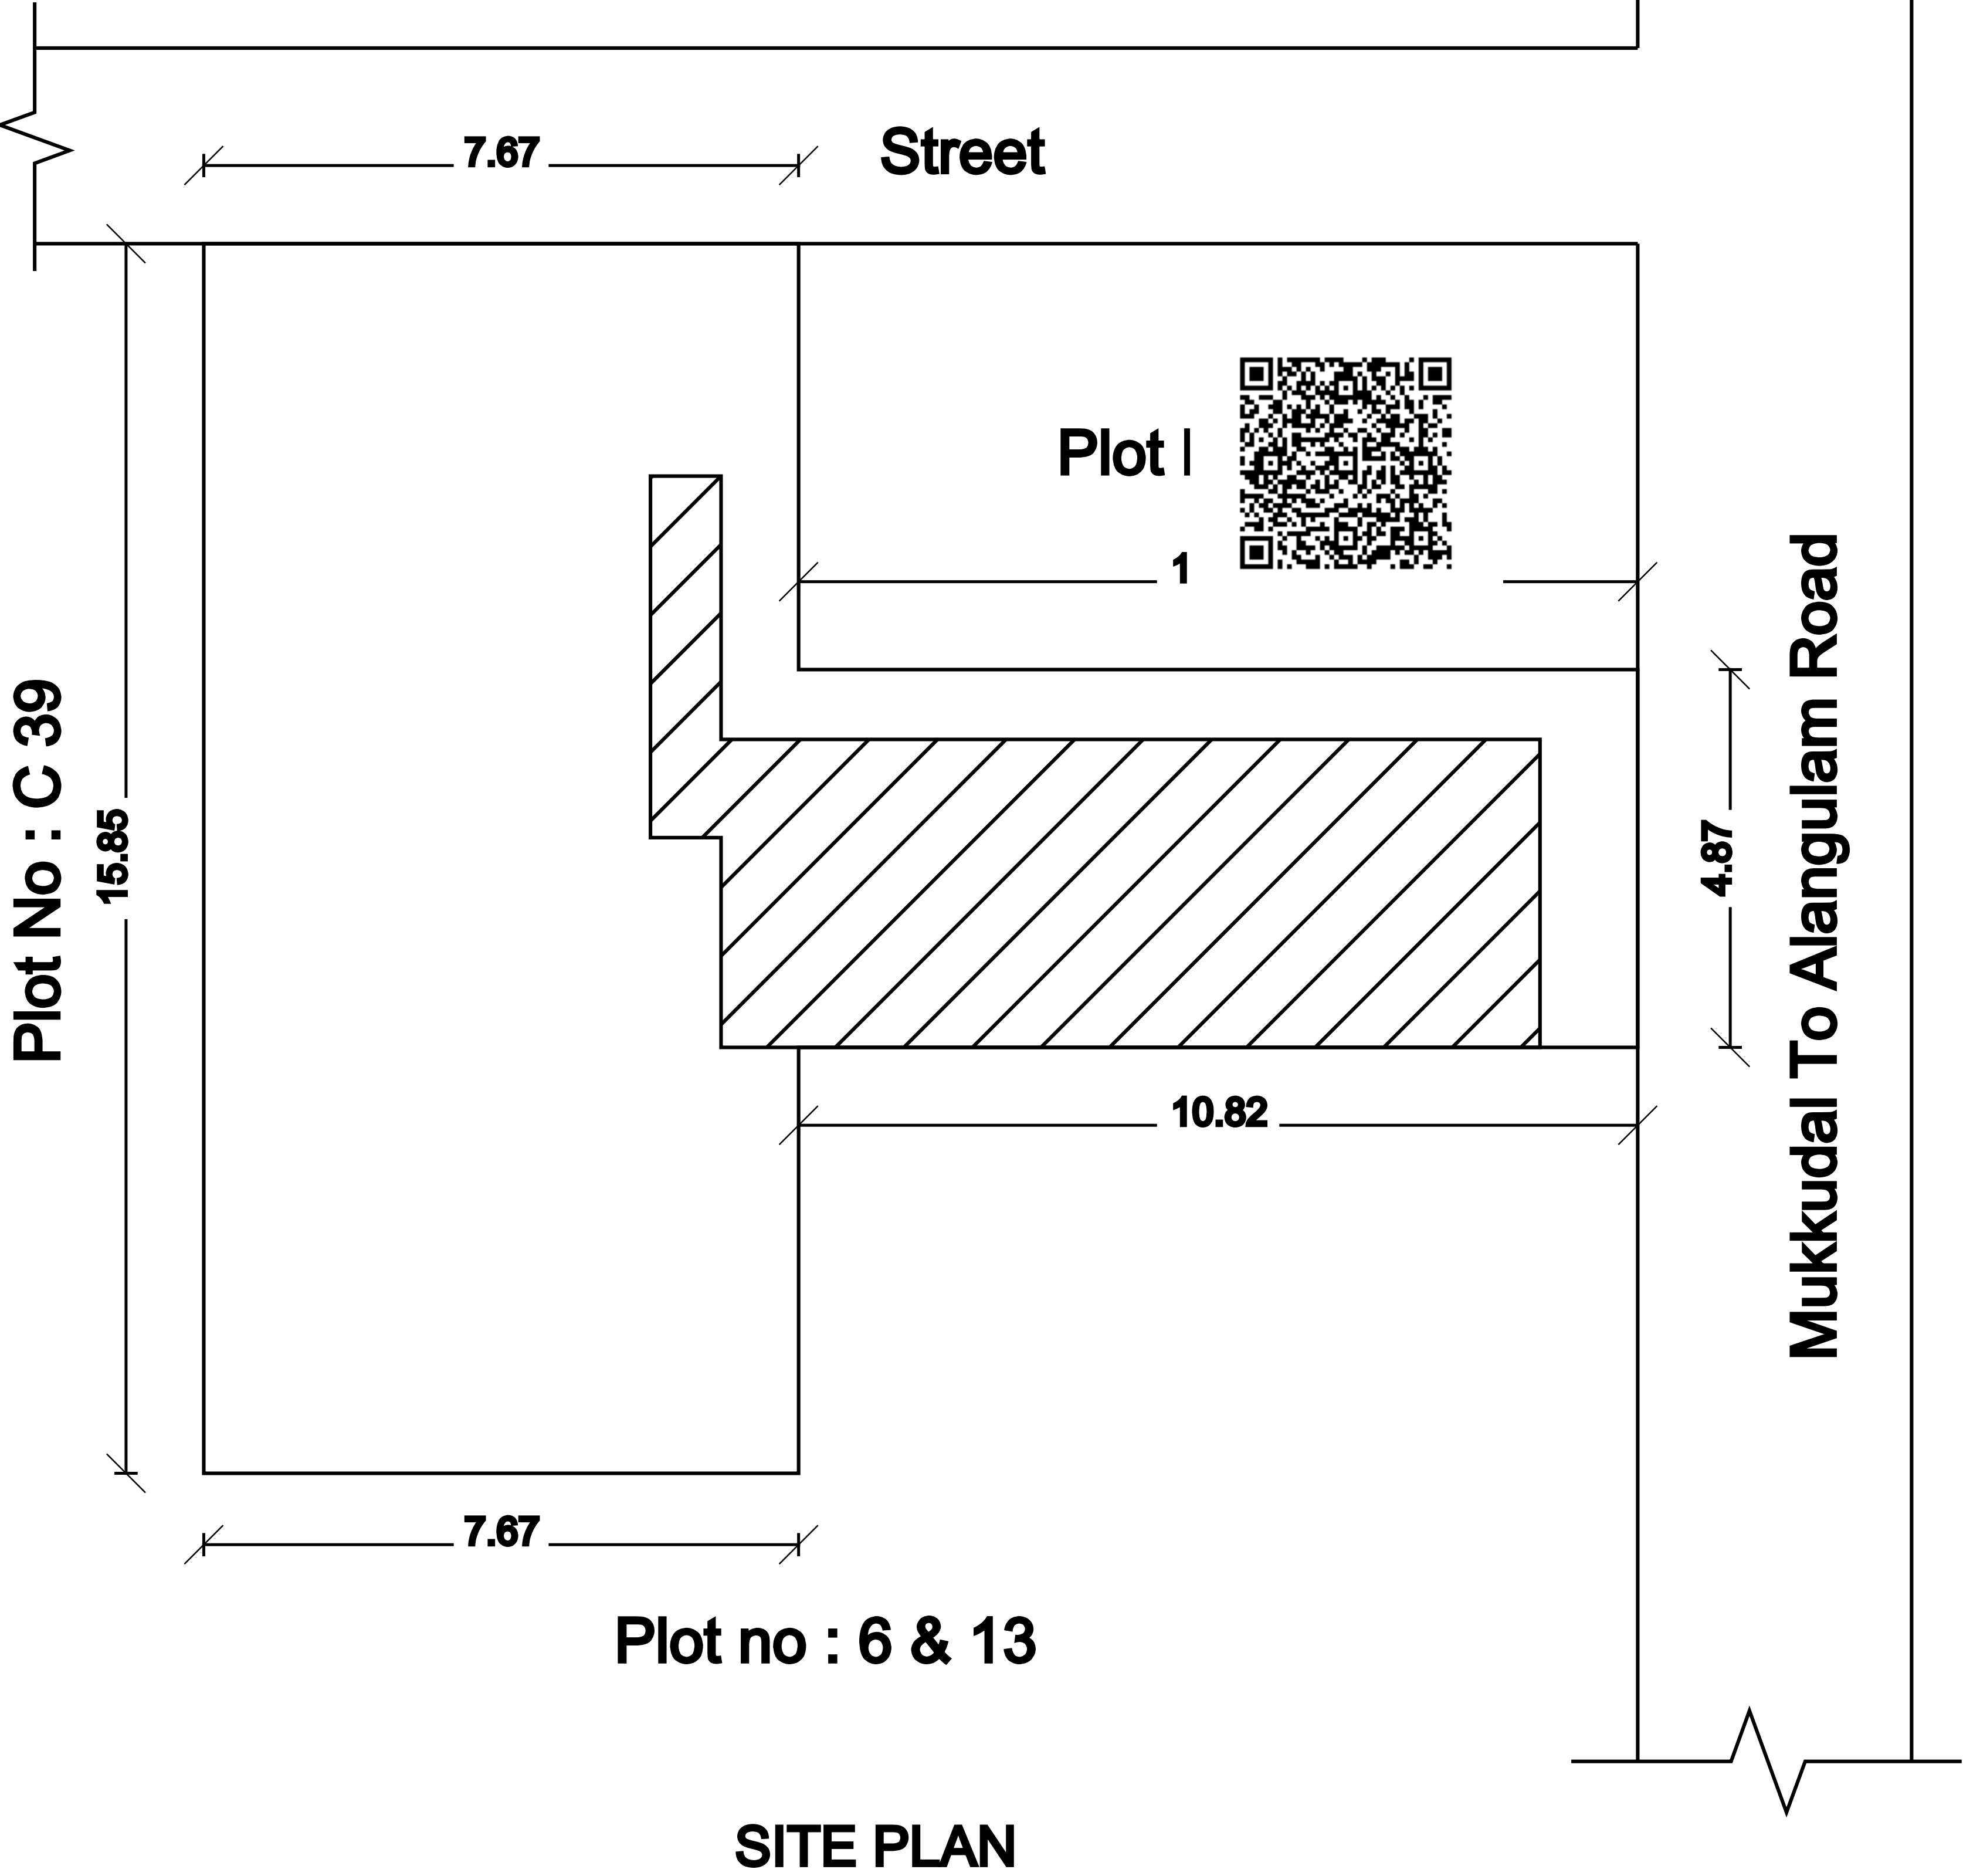

SITE PLAN

SCHEDULE OF JOINERIES		
REF.	DESCRIPTION	SIZE (in metre)
MD	MAIN DOOR	1.00 x 2.10
O	OPEN	1.20 x 2.10
D	DOOR	0.91 x 2.10
D1	DOOR	0.76 x 2.10
W1	WINDOW	1.37 x 1.37
W2	WINDOW	0.91 x 1.37
V	VENTILATOR	0.76 x 0.76
AREA DETAIL		
		SQ.MT SQ.FT
SITE AREA		173.54 1868
HOUSE PINTH AREA		31.67 340.89
SHOP PINTH AREA		14.53 156.40
TOTAL PINTH AREA		46.19 497.29
SCALE 1:100		
ALL DIMENSIONS ARE IN METER		
APPLICANT SIGNATURE :		
ENGINEER :		