



PLAN SHOWING THE PROPOSED NEW CONSTRUCTION OF BUILDING IN RE.SY.NO: 537(5B/3B) OF KANNANKULAM VILLAGE AND LEVINJIPURAM PANCHAYAT VALLIOOR UNION, TIRUNELVELI DISTRICT.

NAME OF THE OWNER :USHA.,W/O:KANNAN.

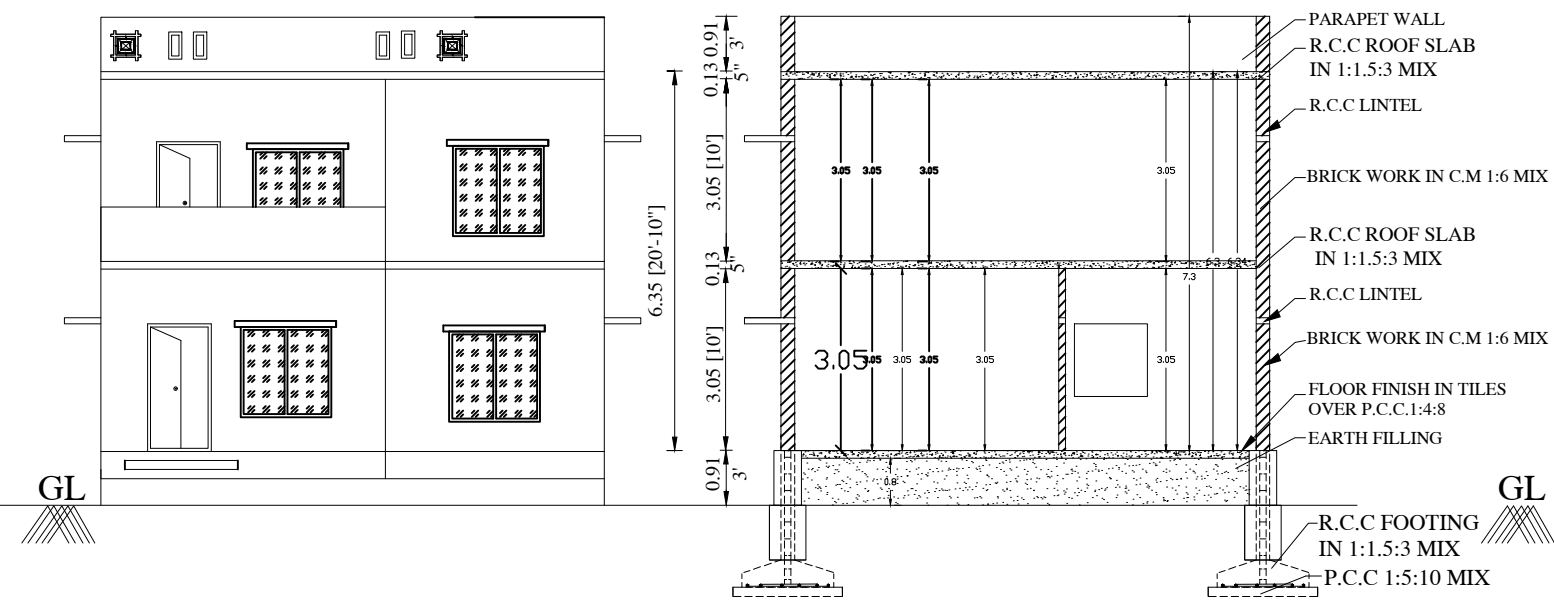


ELEVATION

SECTION ON A A




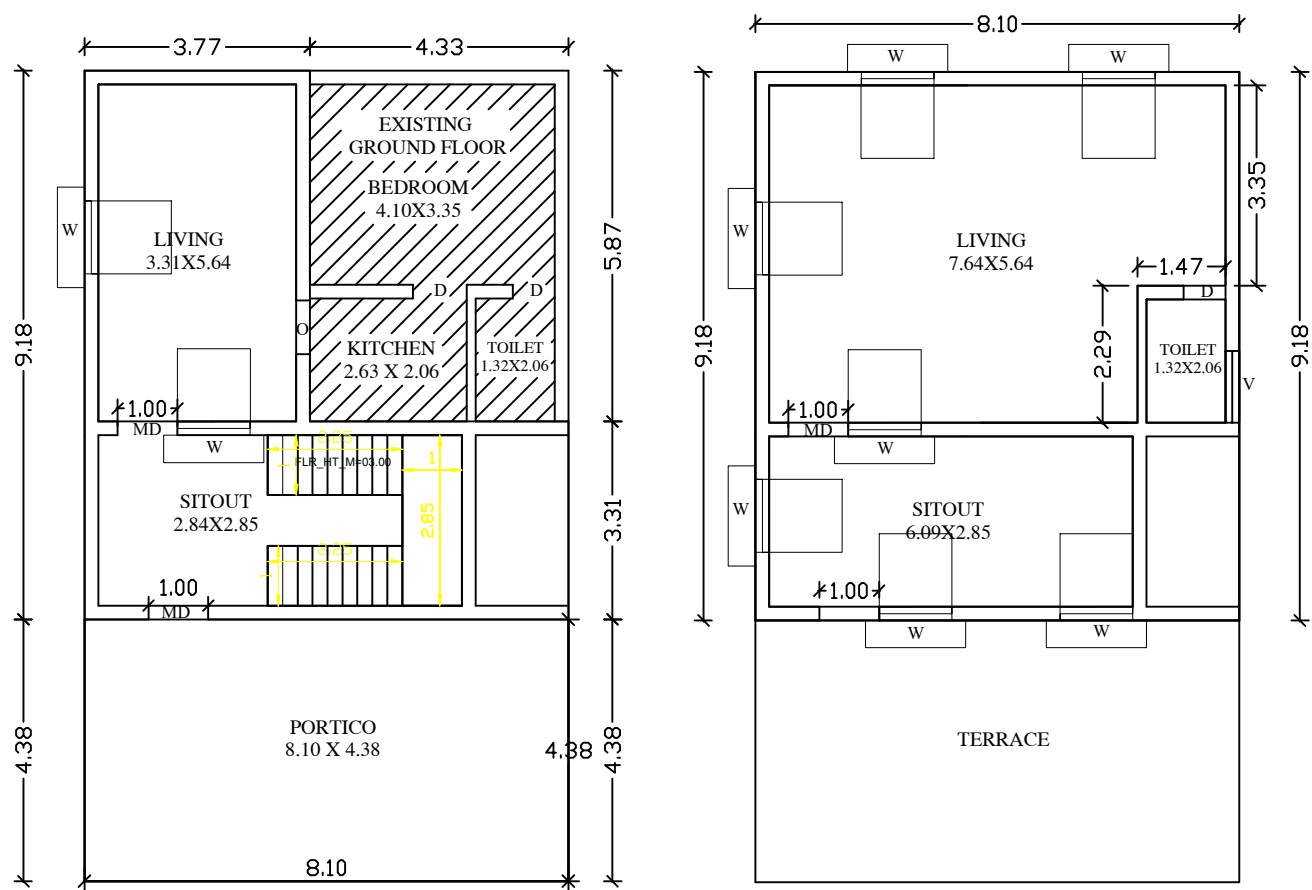


PROPOSED GROUND FLOOR PLAN


PROPOSED FIRST FLOOR PLAN

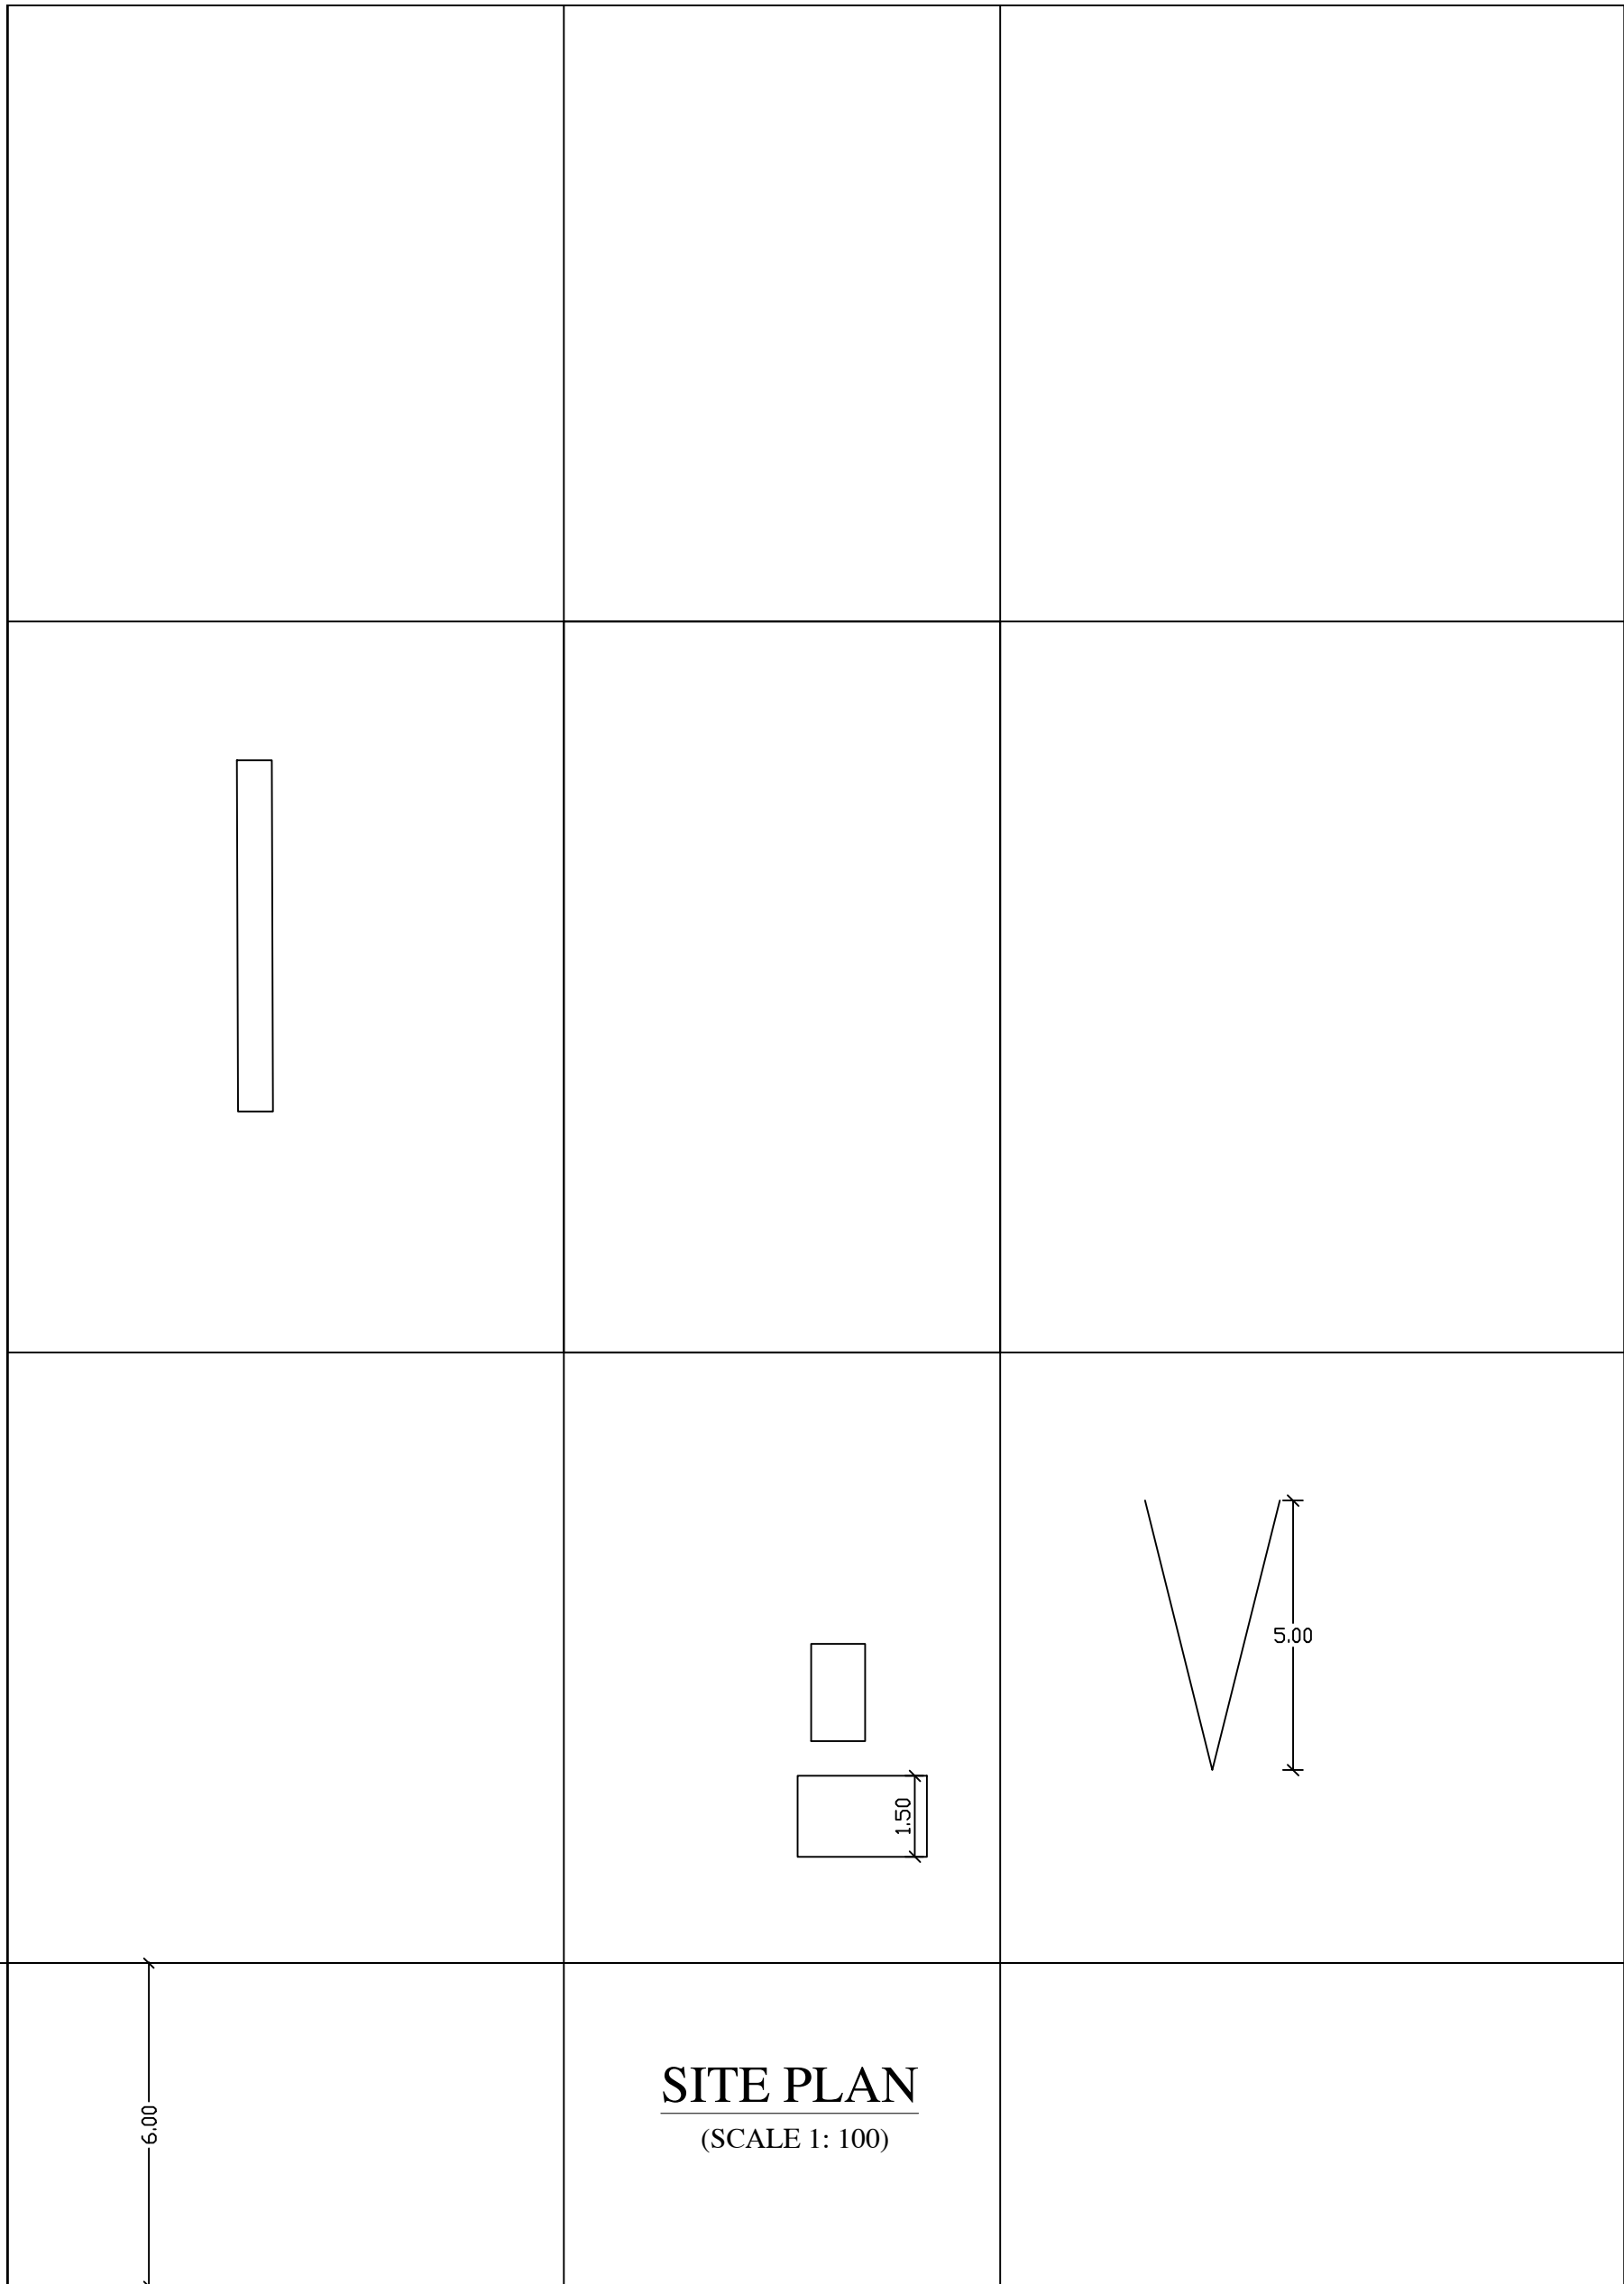


SITE PLAN
(SCALE 1: 100)

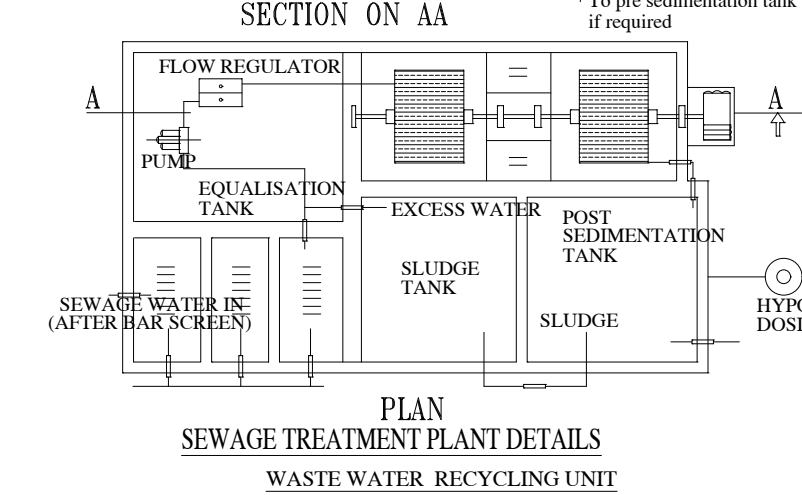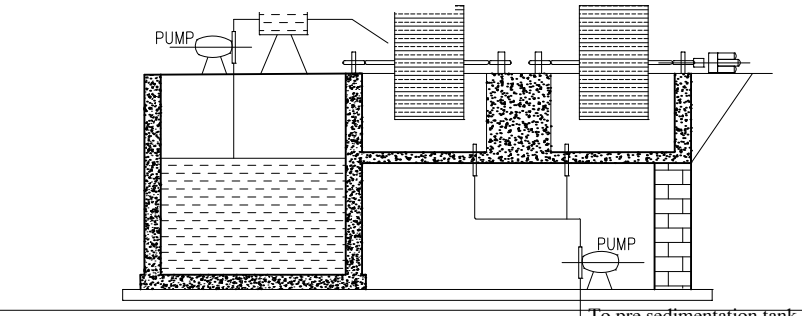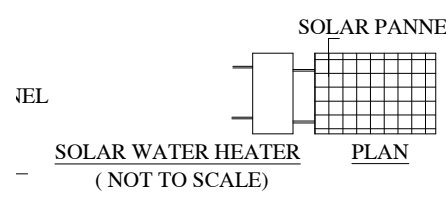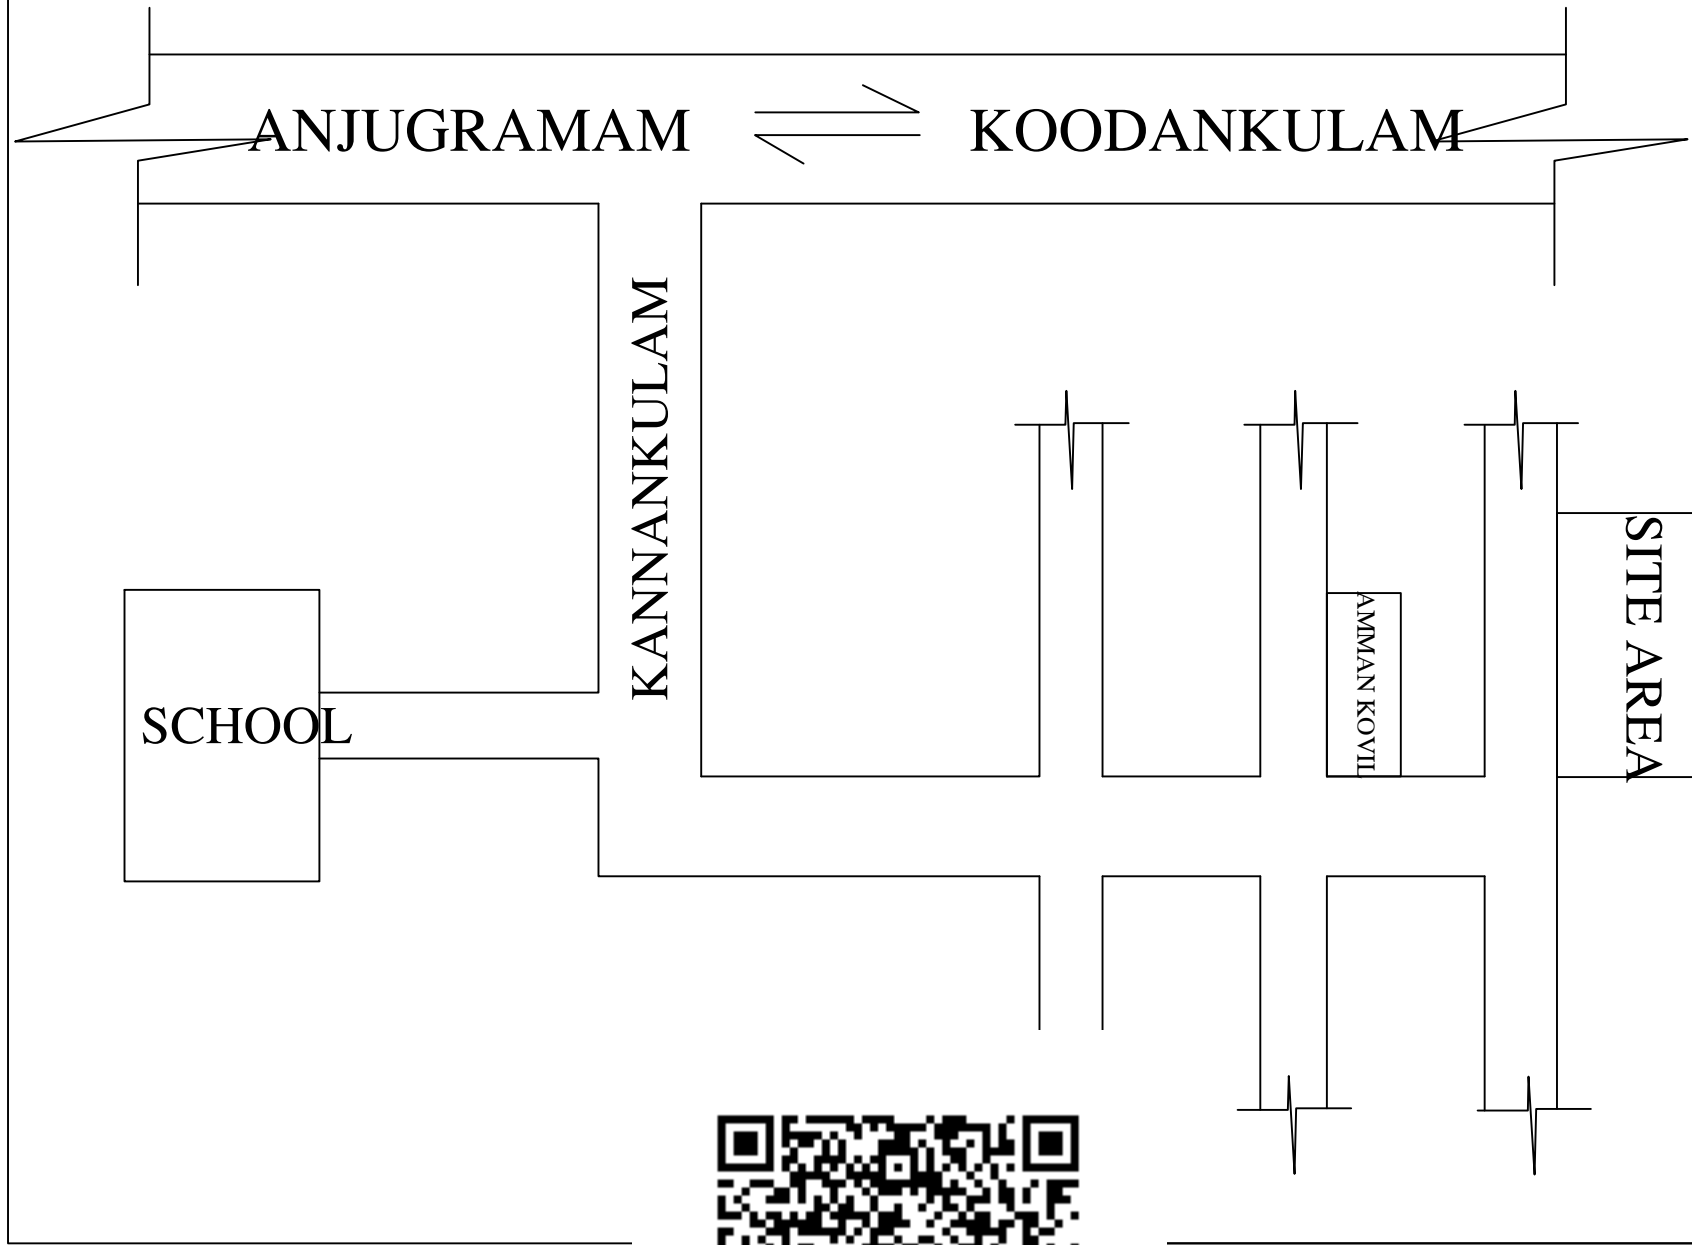

DETAILED DRAWING FOR SEPTIC TANK WITH DISPERSION TRENCH 225 GALLONS CAPACITY OF 1000 LITRES

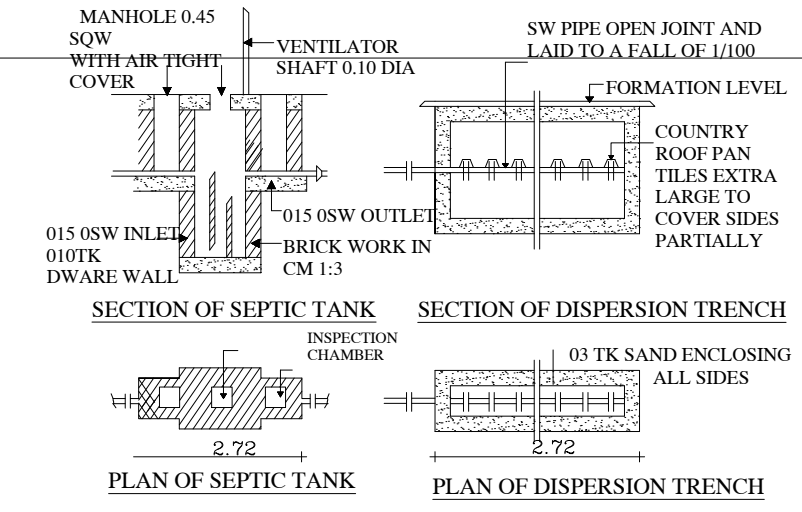

DETAILS OF EARTHQUAKE :

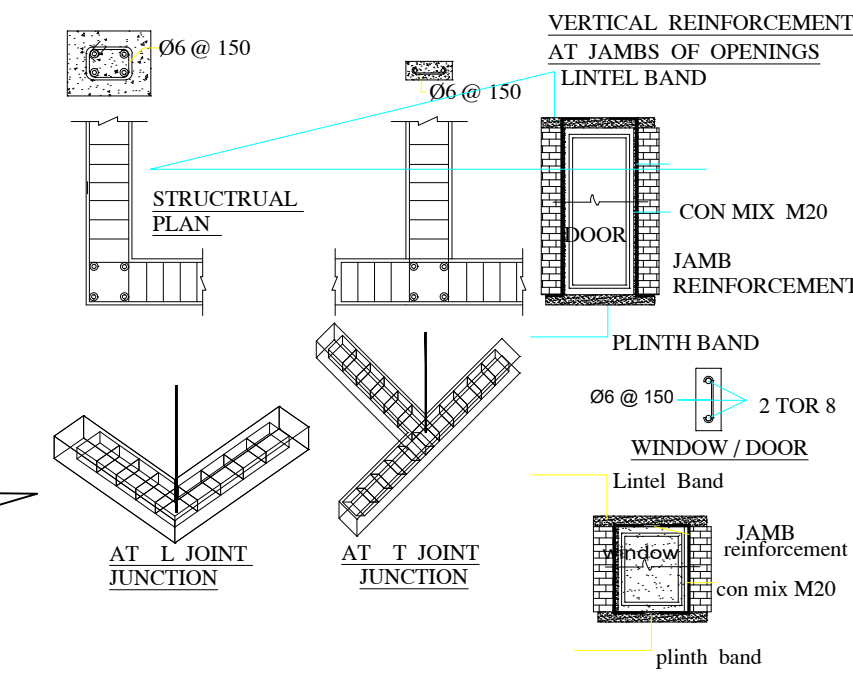

FLOOR AREA RATIO		PARKING CALCULATION:	
G.F		1st 149.99 Sq.Mt Of Floor Area = 1 Car Space	
Site Area		Total Floor Area	= 137.18 Sq.Mt
$\frac{119.91 + 17.27}{167.22} = 0.82$			= 1 Car Space
0.82 < 2.00		Total Space	= 1 Car Space
			Hence Ok.
Description	Required	Available	Remarks
Front Setback	1.50 m	1.50 m	OK
Side Setback (Left)	1.00 m	1.00 m	OK
Side Setback (Right)	1.00 m	1.00 m	OK
Rear Setback	NIL	NIL	OK
Car Space	1 Nos	1 Nos	OK
FSI	2.00	1.36	OK

JOINERY				
MD	DOOR	1.00 X 2.10	W	Window 1.52 X 1.52
D1	DOOR	0.90 X 2.10	KW	Window 1.52 X 1.22
D2	DOOR	0.75 X 1.80	V	OPENING 0.91 X 2.10
O	OPEN	0.90 X 2.10	FW	Window 1.52 X 1.83
		AREA DETAILS	SQ.M	SQ.FT
		SITE AREA	1269.45	13664.36
		EXIS. GROUND FLOOR	26.90	289.55
		PRO. GROUND FLOOR	84.38	908.26
		PRO. FIRST FLOOR	74.31	799.87
		TOTAL AREA	158.69	1708.13
		OPEN SPACE	1159.68	12482.79
		ROAD		

Name of Owner : USHA

ENGINEER

Rtn.Er.L.Mathanmurugan.,DCE.,BE(Civil).,
10-196 West street,chettikulam
Tirunelveli Dist. Cell : 9442656193.