


PLAN SHOWING THE PROPOSED CONSTRUCTION OF RCC ROOF RESIDENTIAL HOUSE IN SY.NO:390-1A(OLD),
955/15(NEW) ,AT SAMUGARENGAPURAM VILLAGE AND PANCHAYAT , RADHAPURAM TALUK,TIRUNELVELI


DISTRICT.

OWNER:Mrs.M.THANGAM,W/O.Mr.MUTHUKRISHNANA.

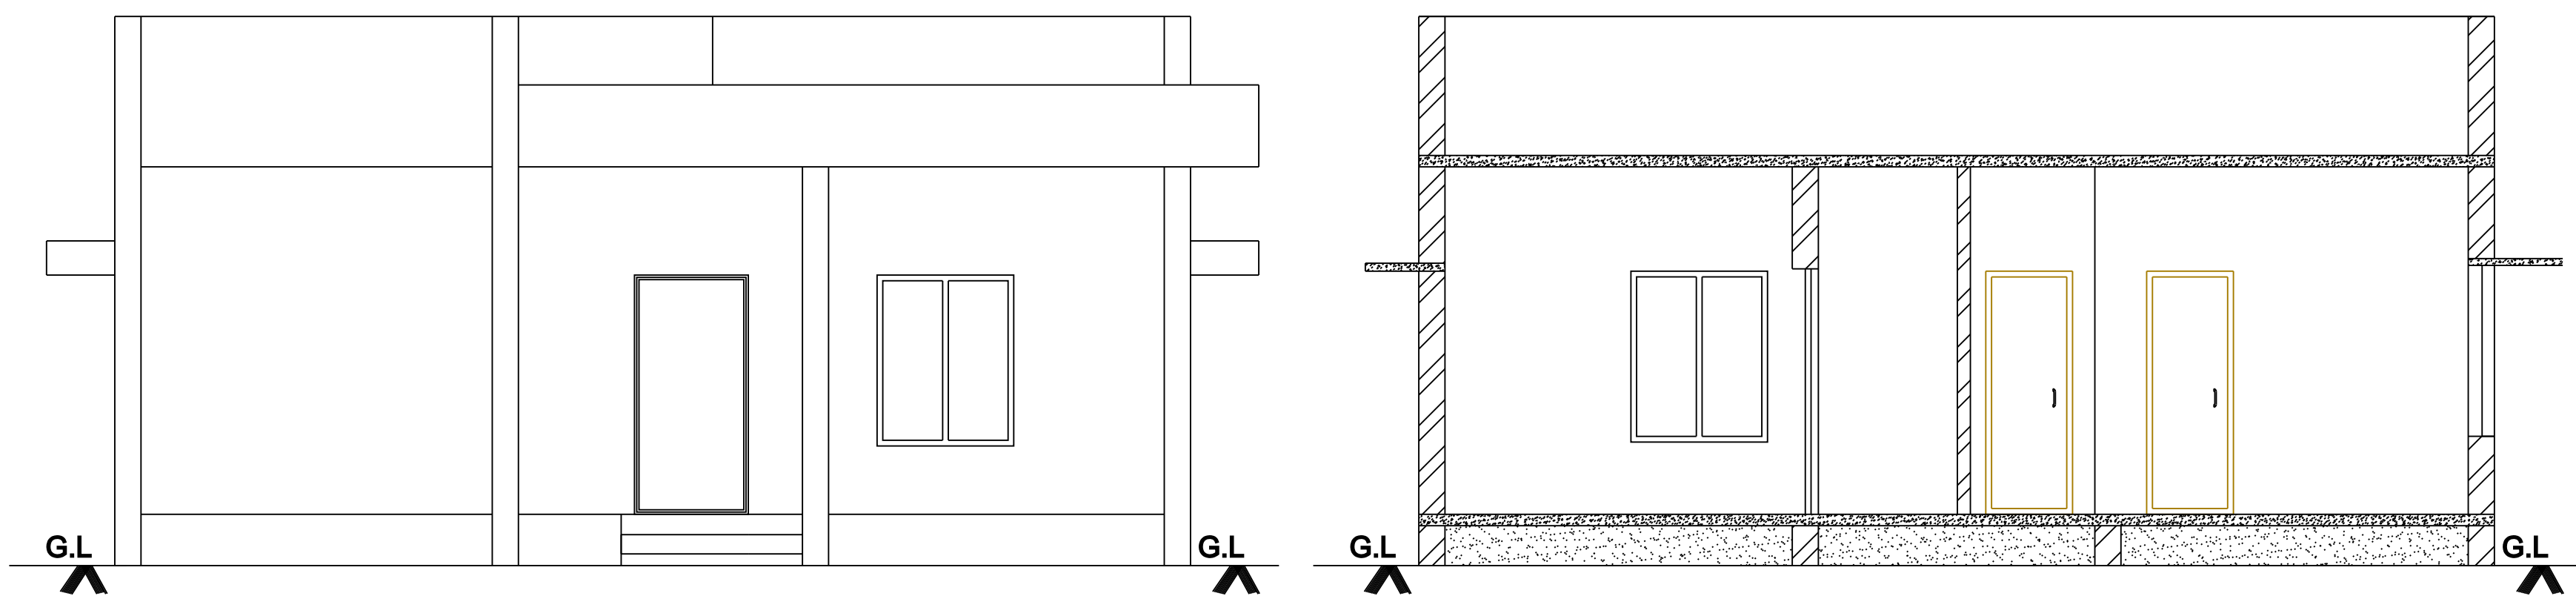


ELEVATION

SECTION ON AA

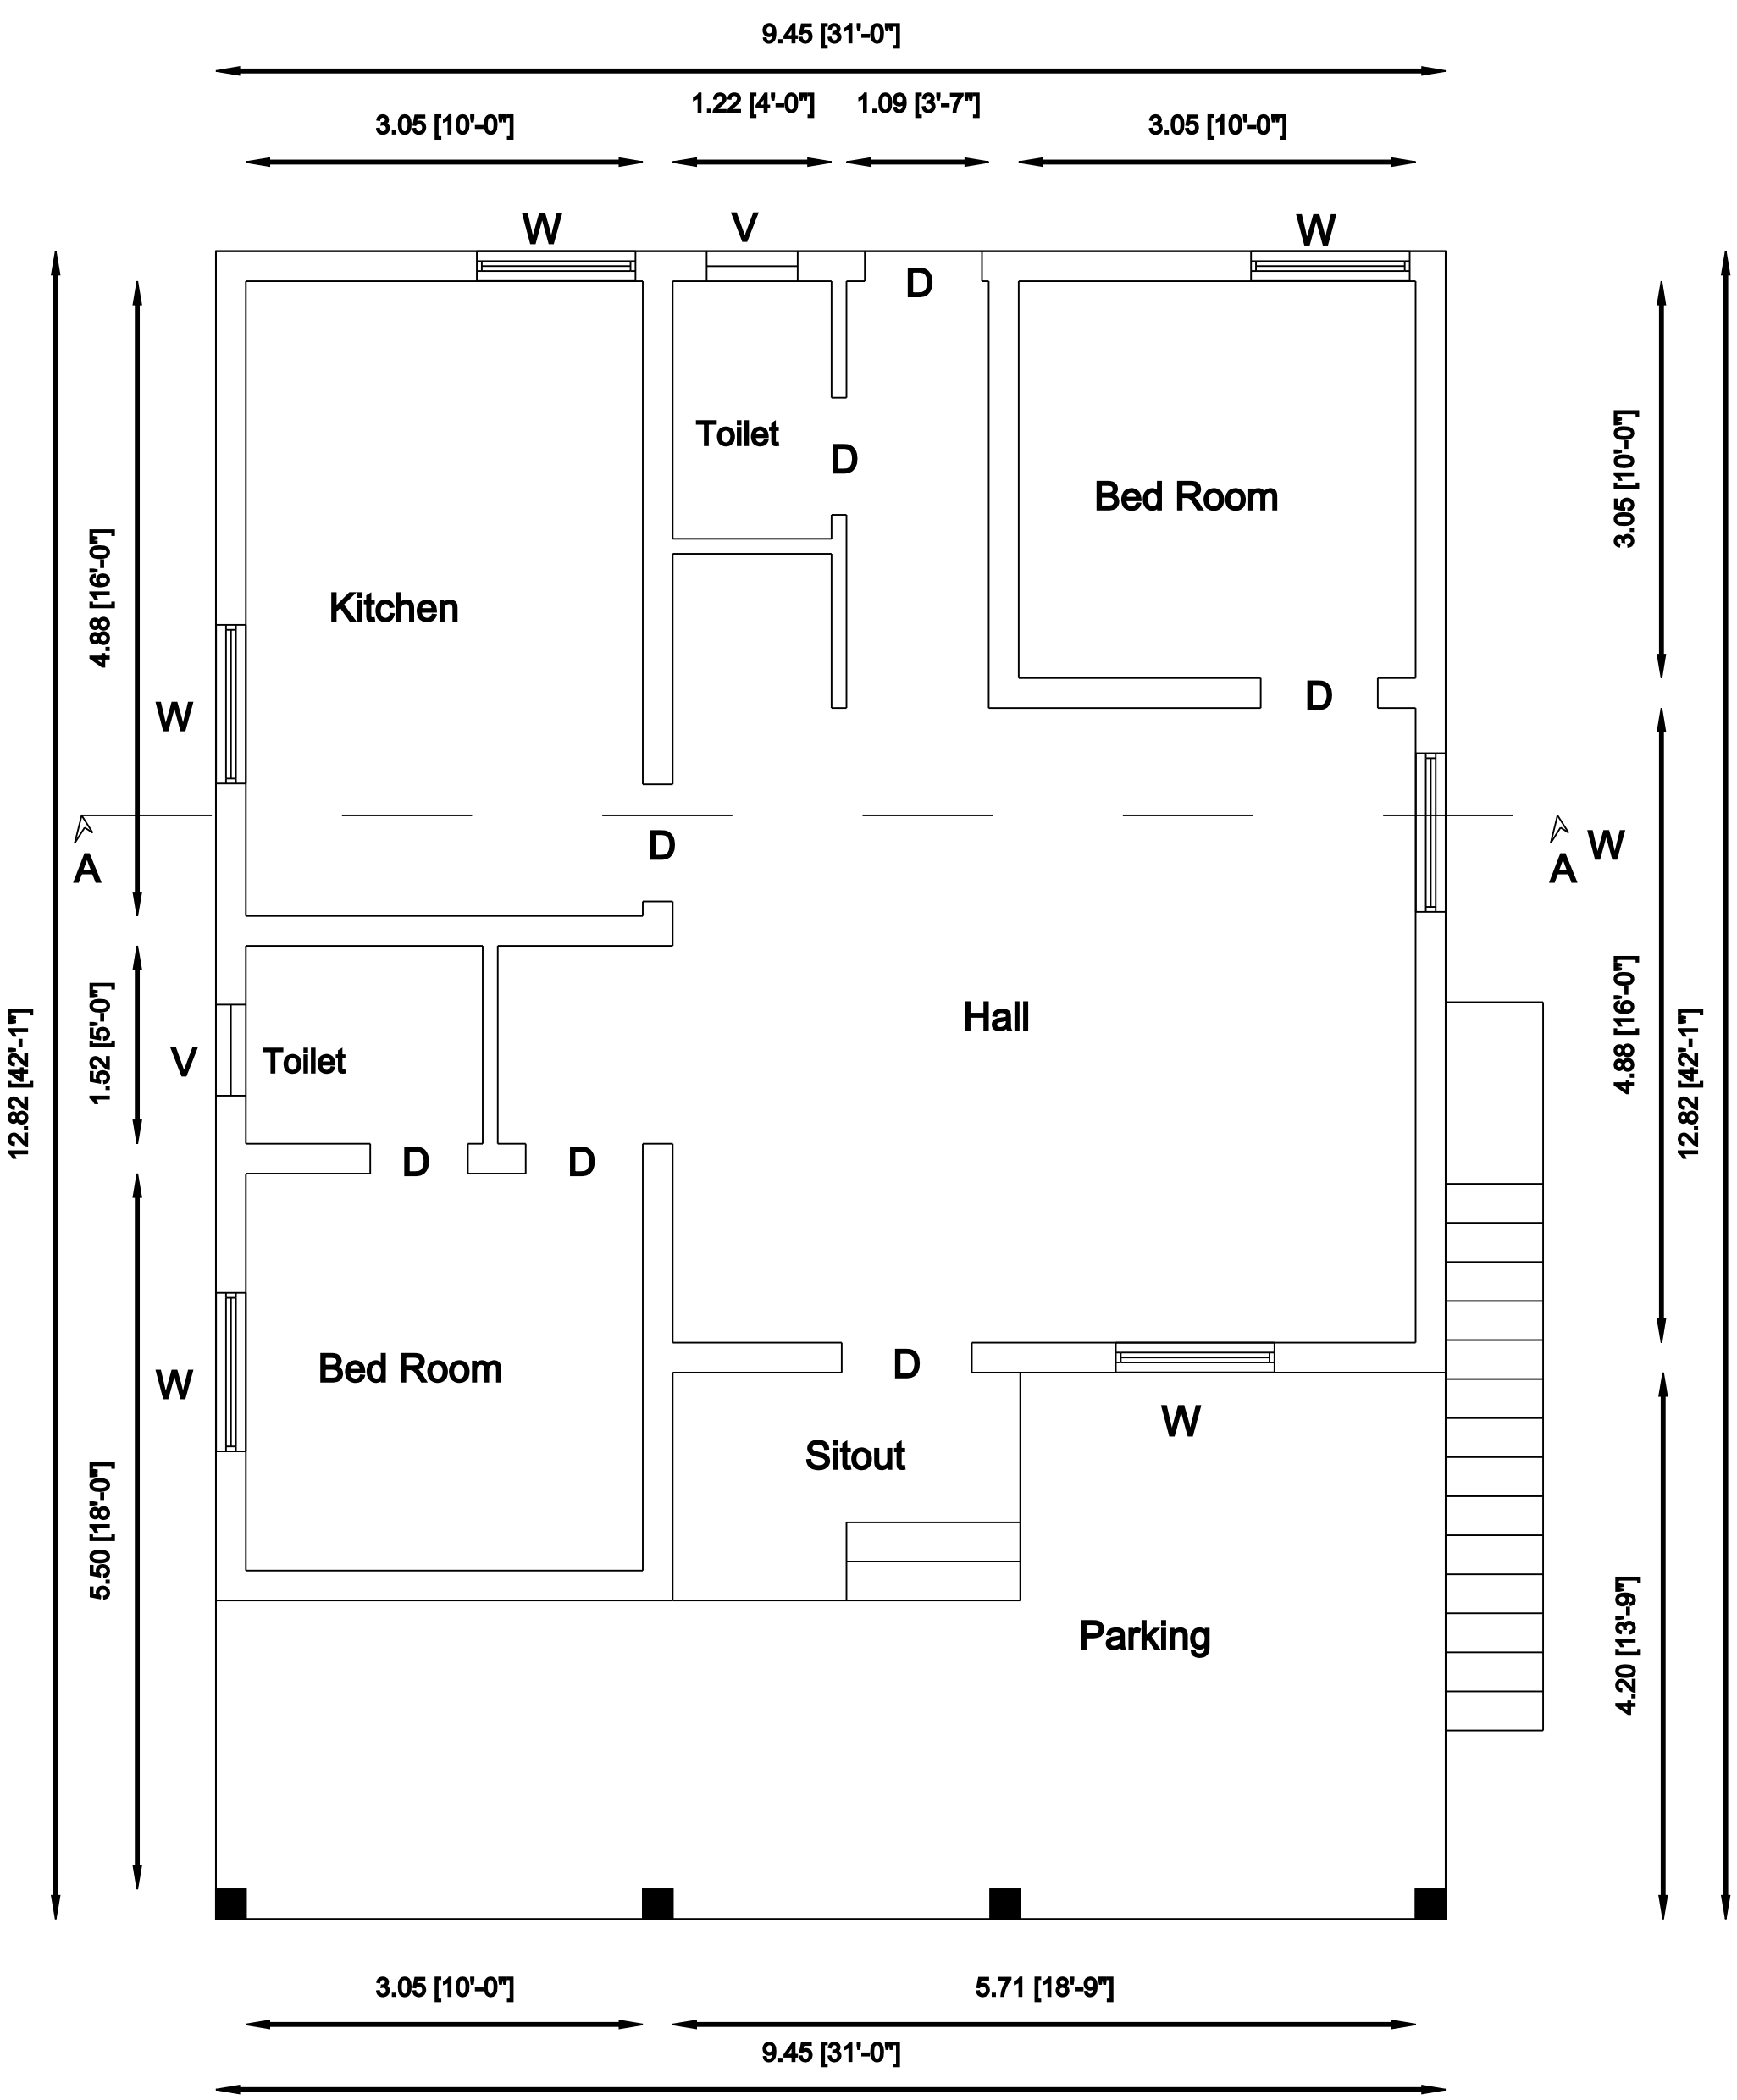

PLAN

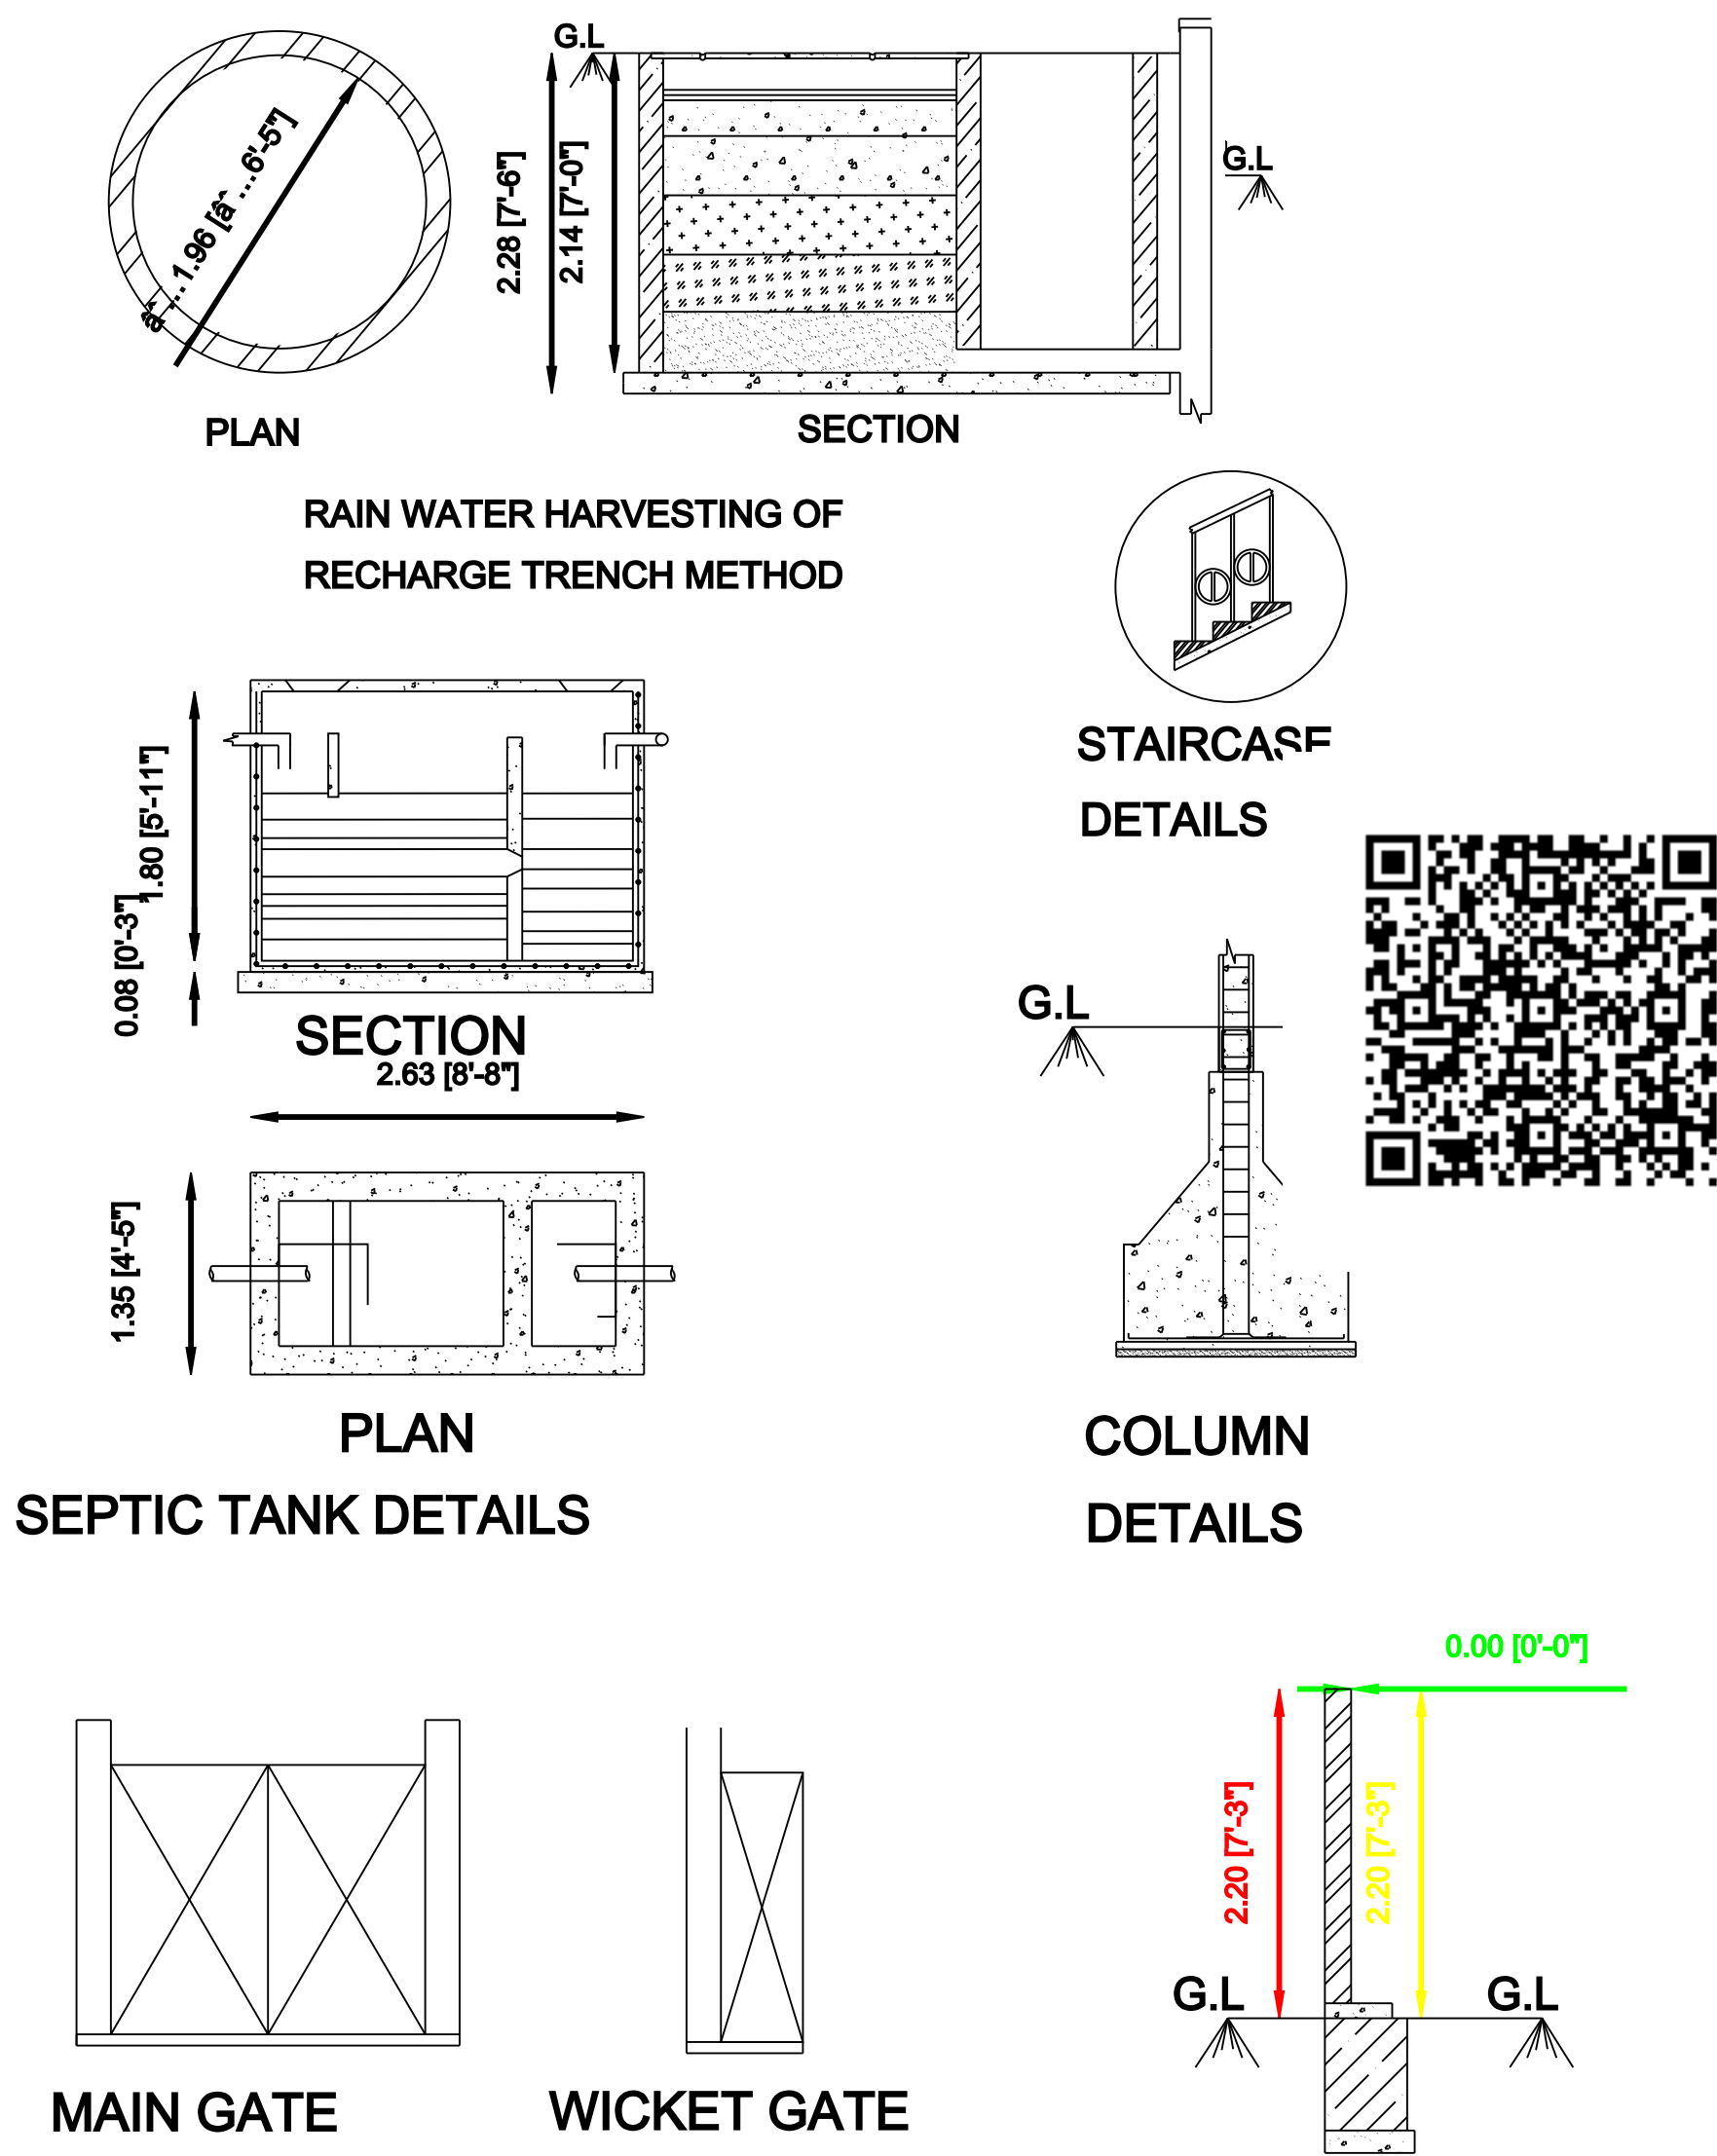

MAIN GATE WICKET GATE


AAVUDAIYAMMAL
HOUSE(SY.NO:955/16B LAND)

MURUGESHA NADAR HOUSE

THENVADAL THERU

KEELAMEL THERU

SITE PLAN(SCALE 1:100)

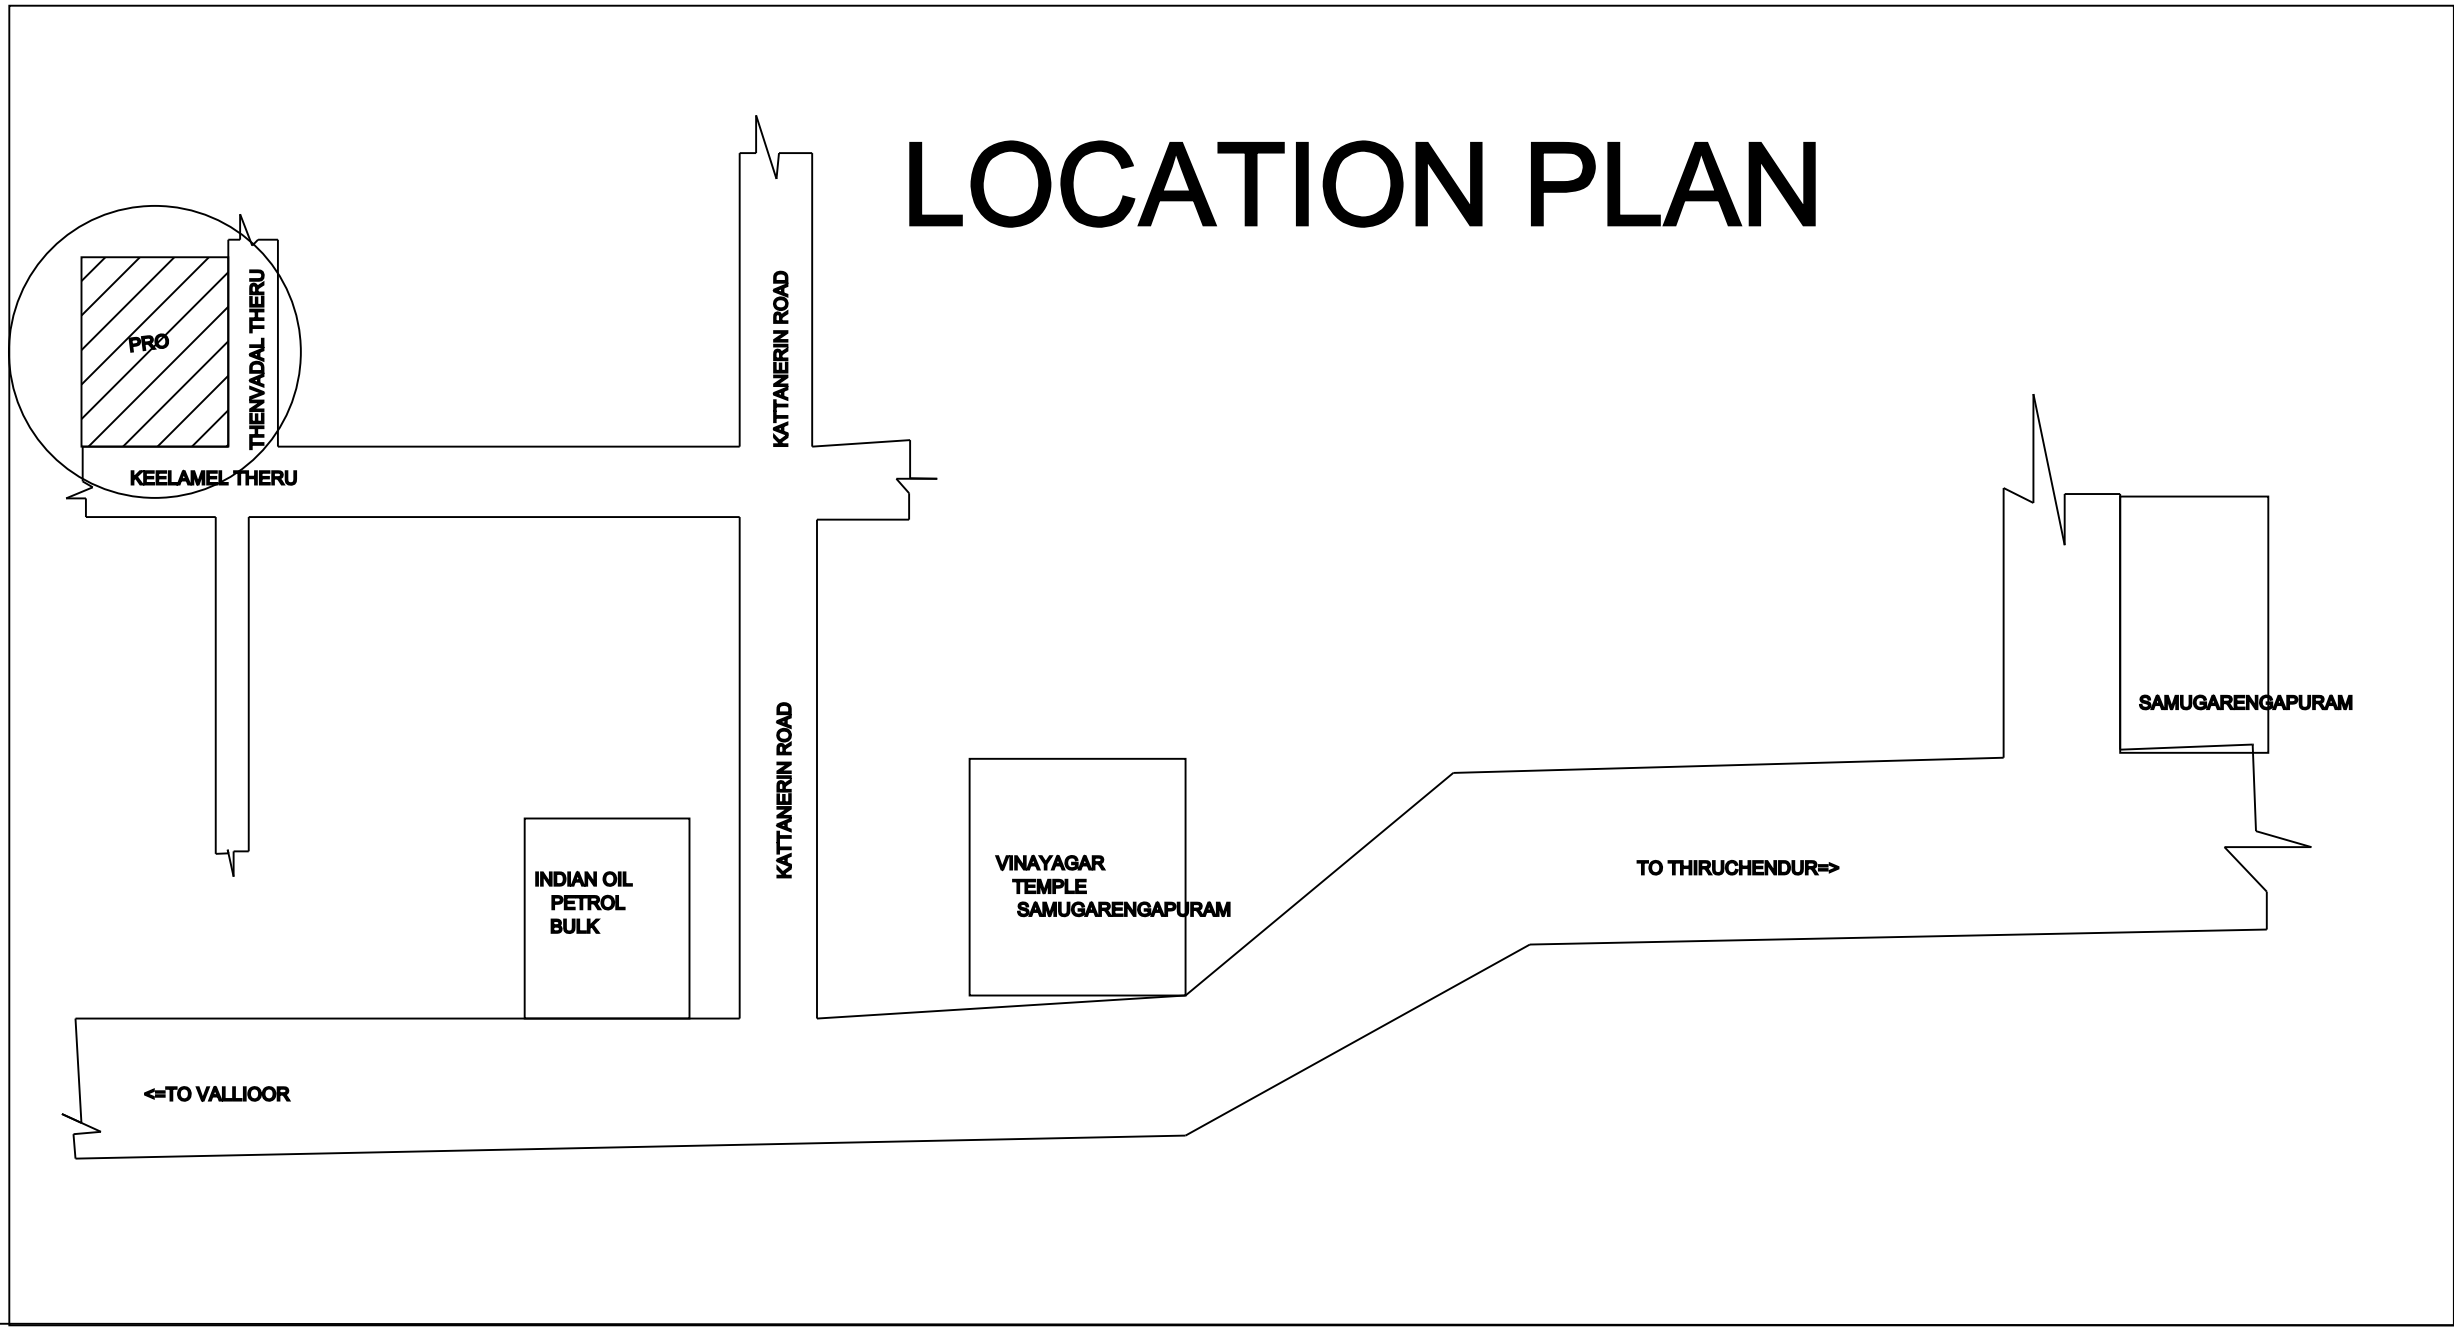

LOCATION PLAN

SPECIFICATIONS			
LEGEND		SIZE	
		Width	Depth
D	DOOR	3'-3"	7'-0"
D1	DOOR	2'-6"	7'-0"
W	WINDOW	4'-0"	4'-6"
V	VENTILATOR	3'-0"	3'-0"
REFERENCE		SQ M	SQ FT
SITE AREA		168.00	1808.35
PLINTH AREA		121.09	1303.41
CARPET AREA		73.38	789.86
OPEN SPACE AREA		46.91	504.93
INDEX :			
P	PROPOSED CONSTRUCTION		
B	SITE BOUNDARY		
R	ROAD / STREET		
SIGN.OF APPLICANT :			
E.ARUMUGAM, LICENSED BUILDING SURVEYOR MOORTHY CONSTRUCTION, VALLIOOR-627117, ENGINEER . MOB:9443931234			
OFFICE USE :			