






NAME OF THE APPICANT : MR .V.MANIYARASU , S/O. VELLAKKANNUSAMY .

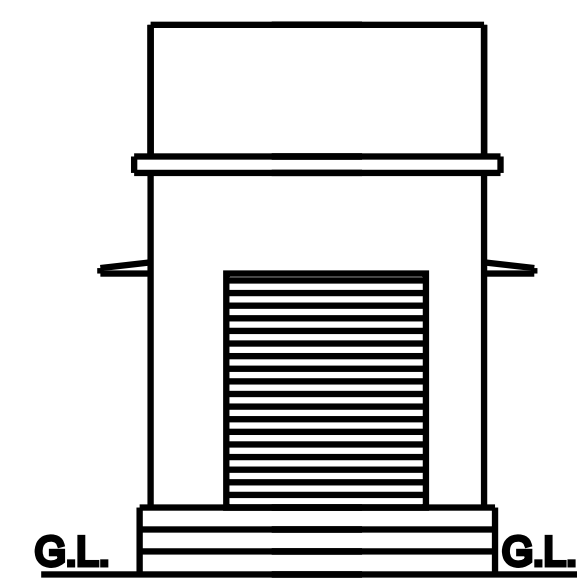



ELEVATION

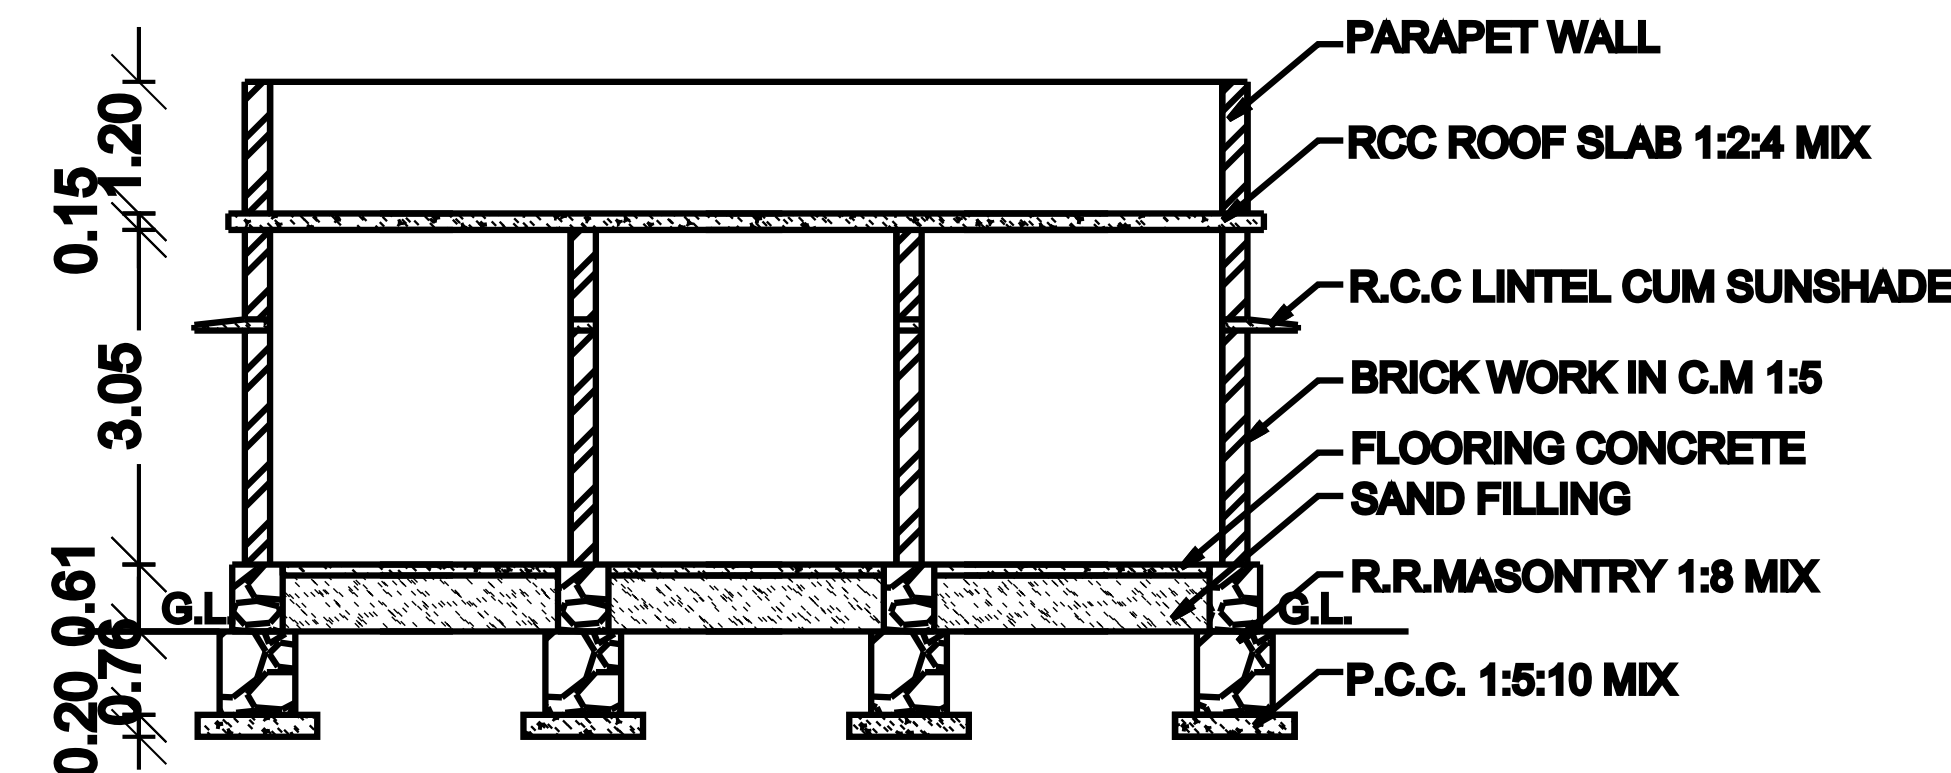


SECTION ON - A B

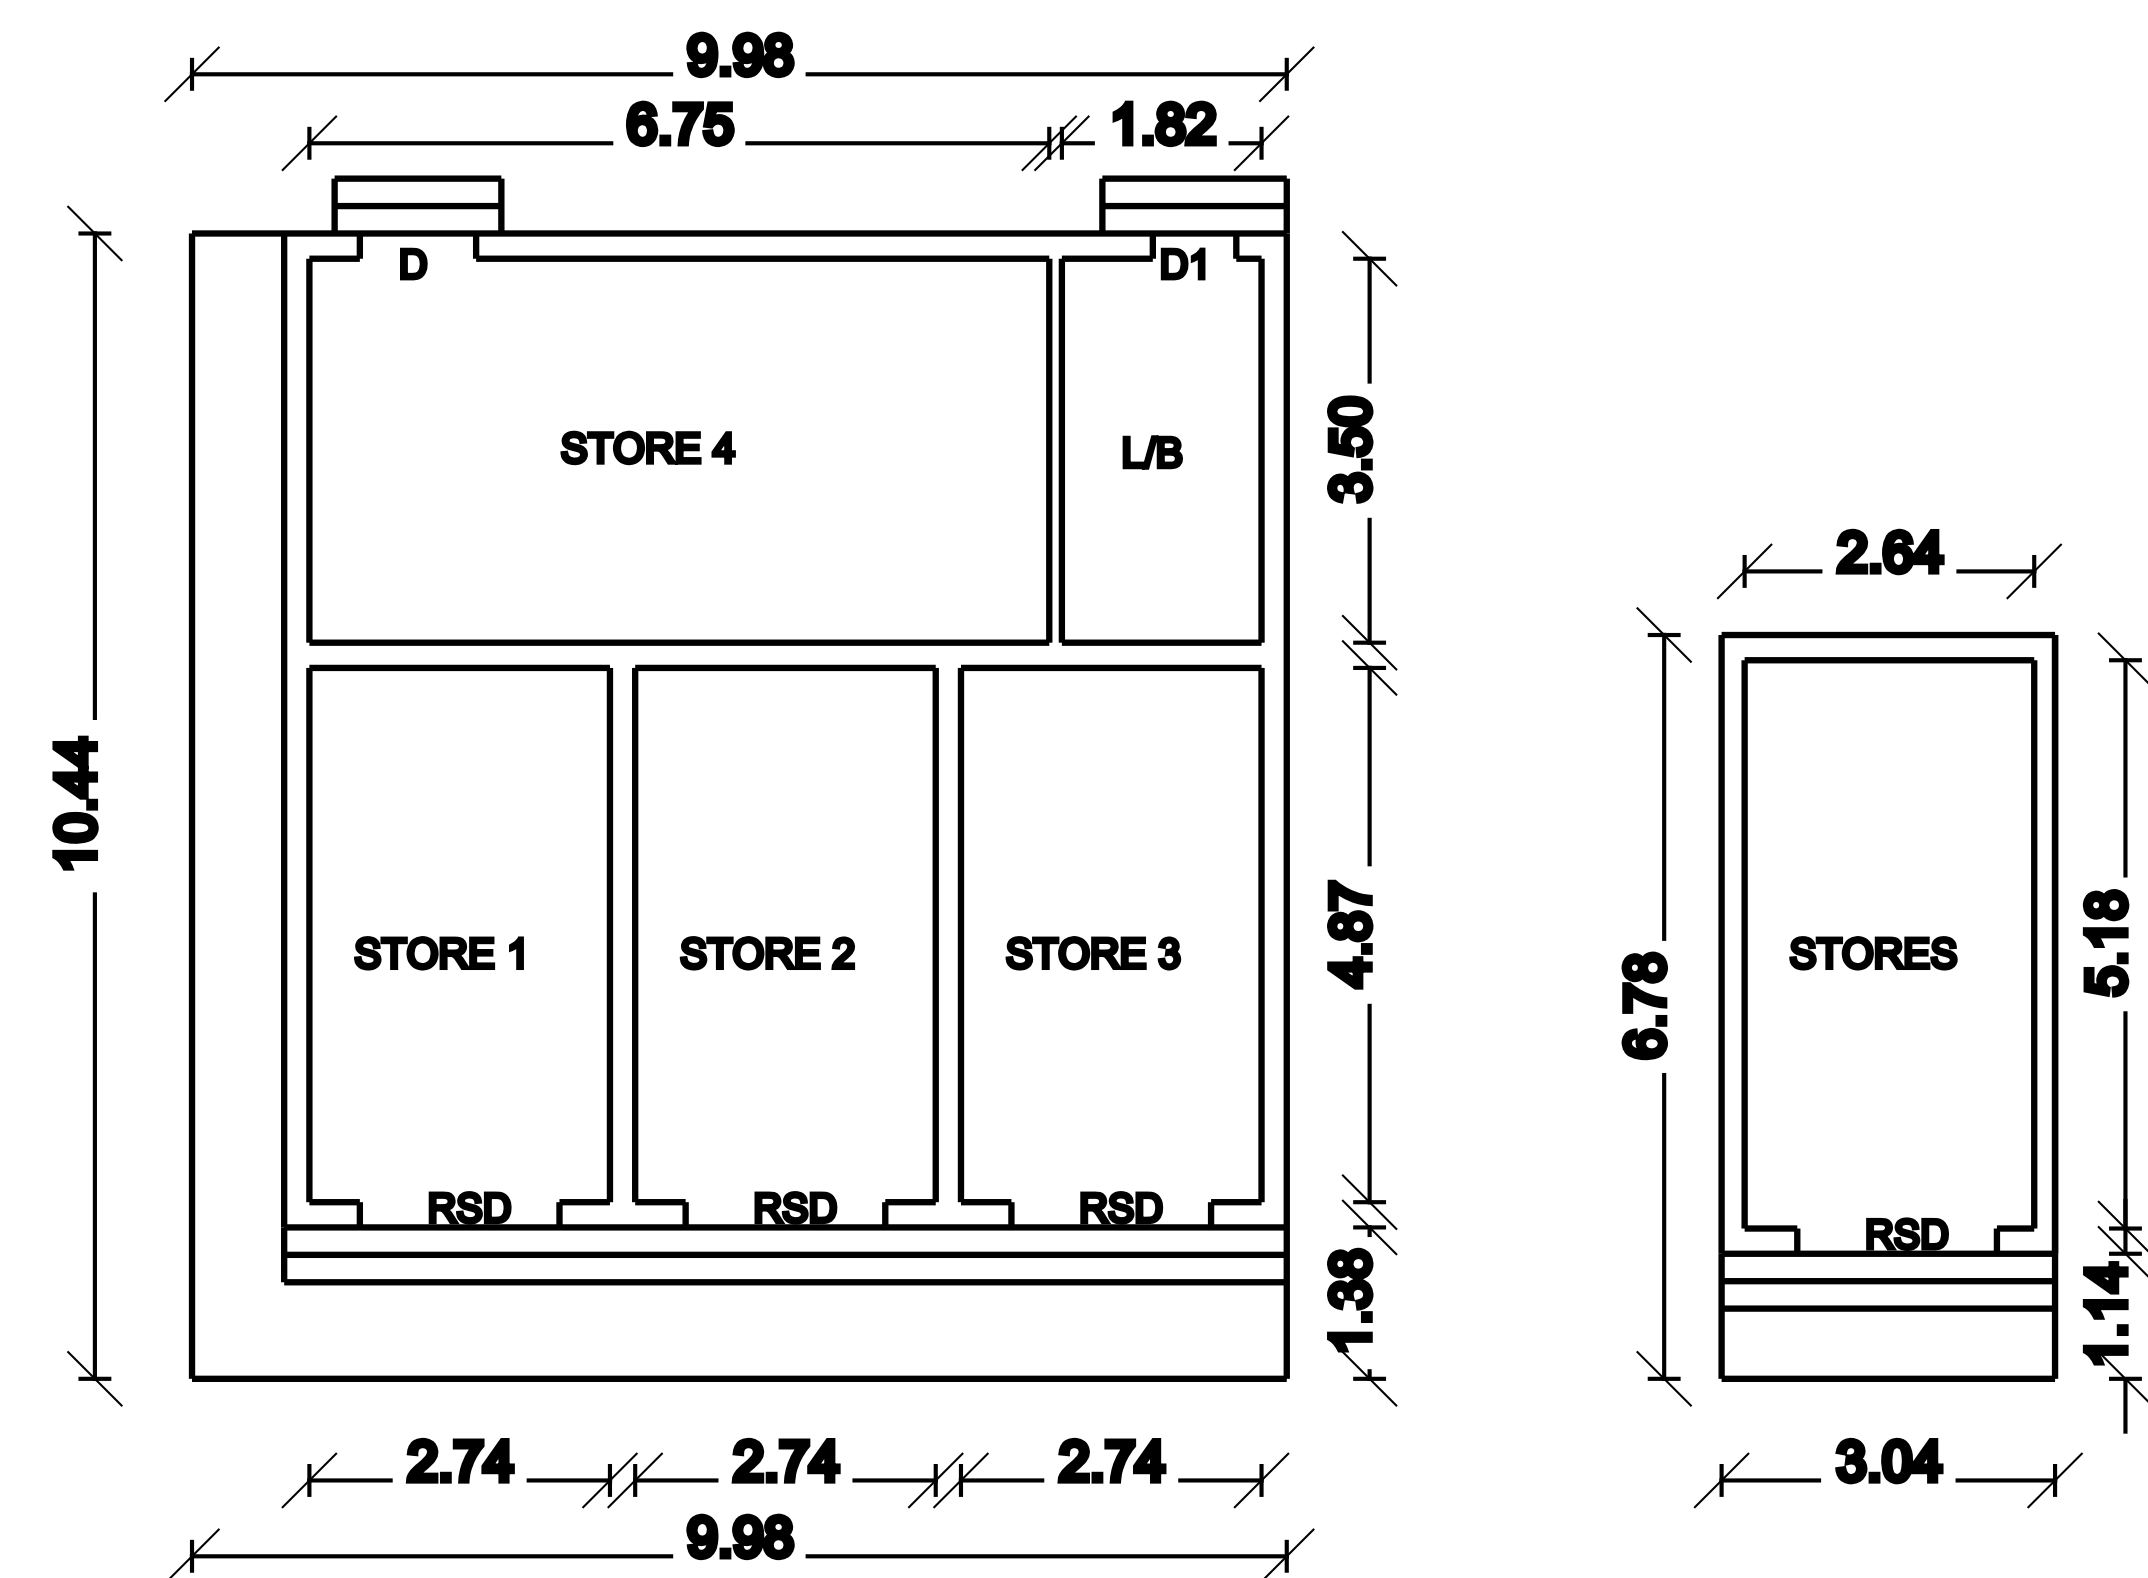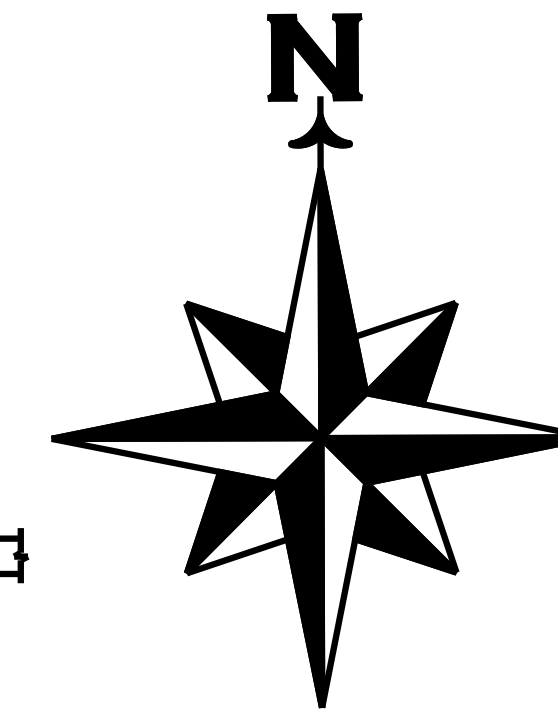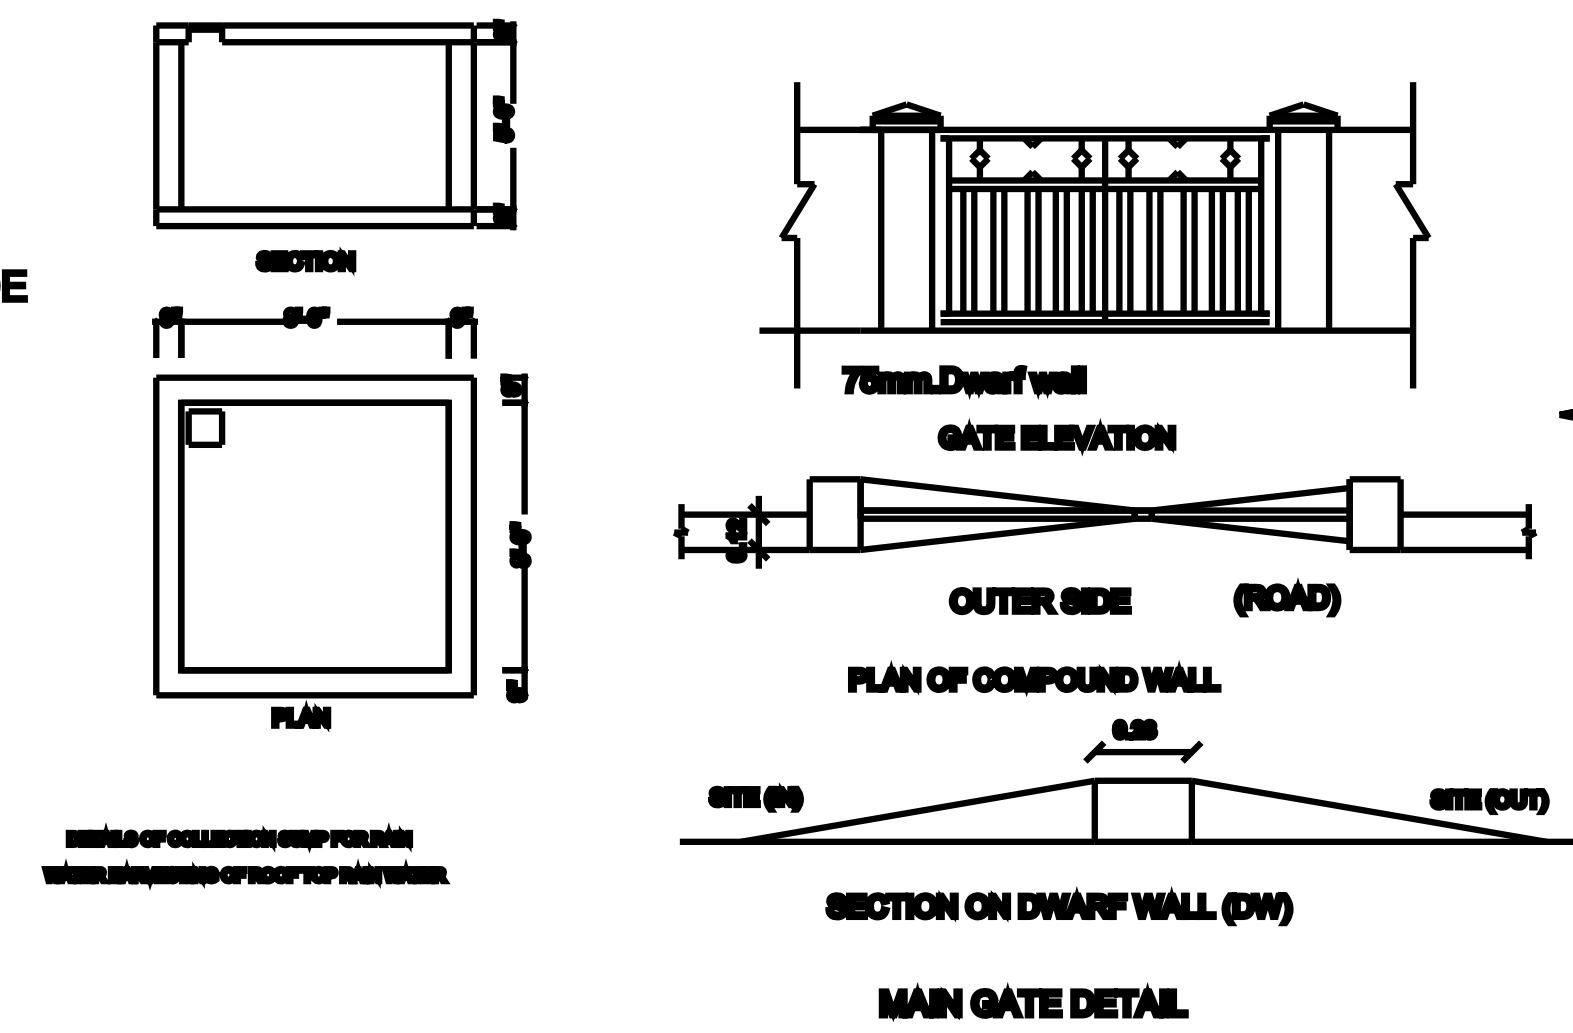

G.F PLAN

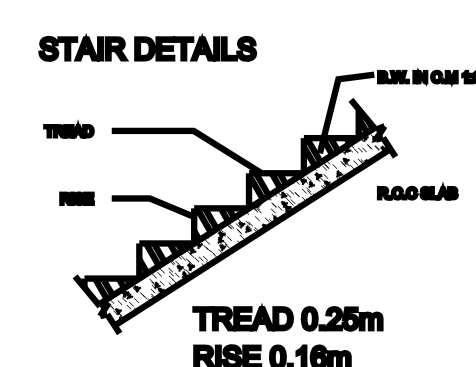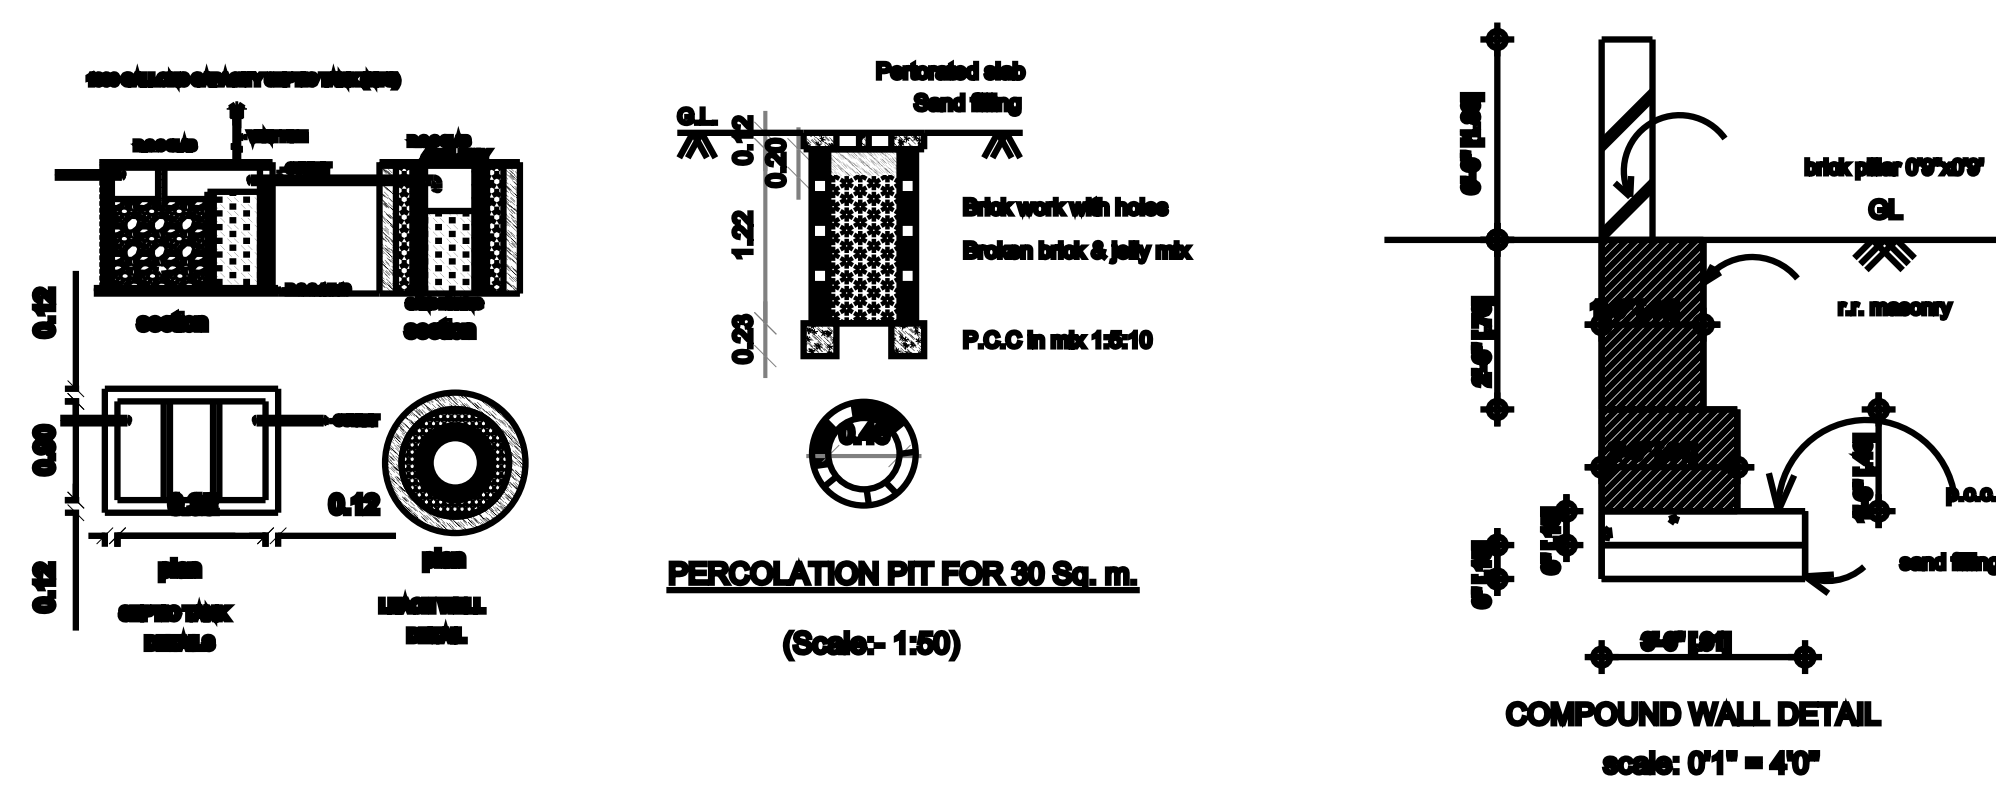

STAIR CASE

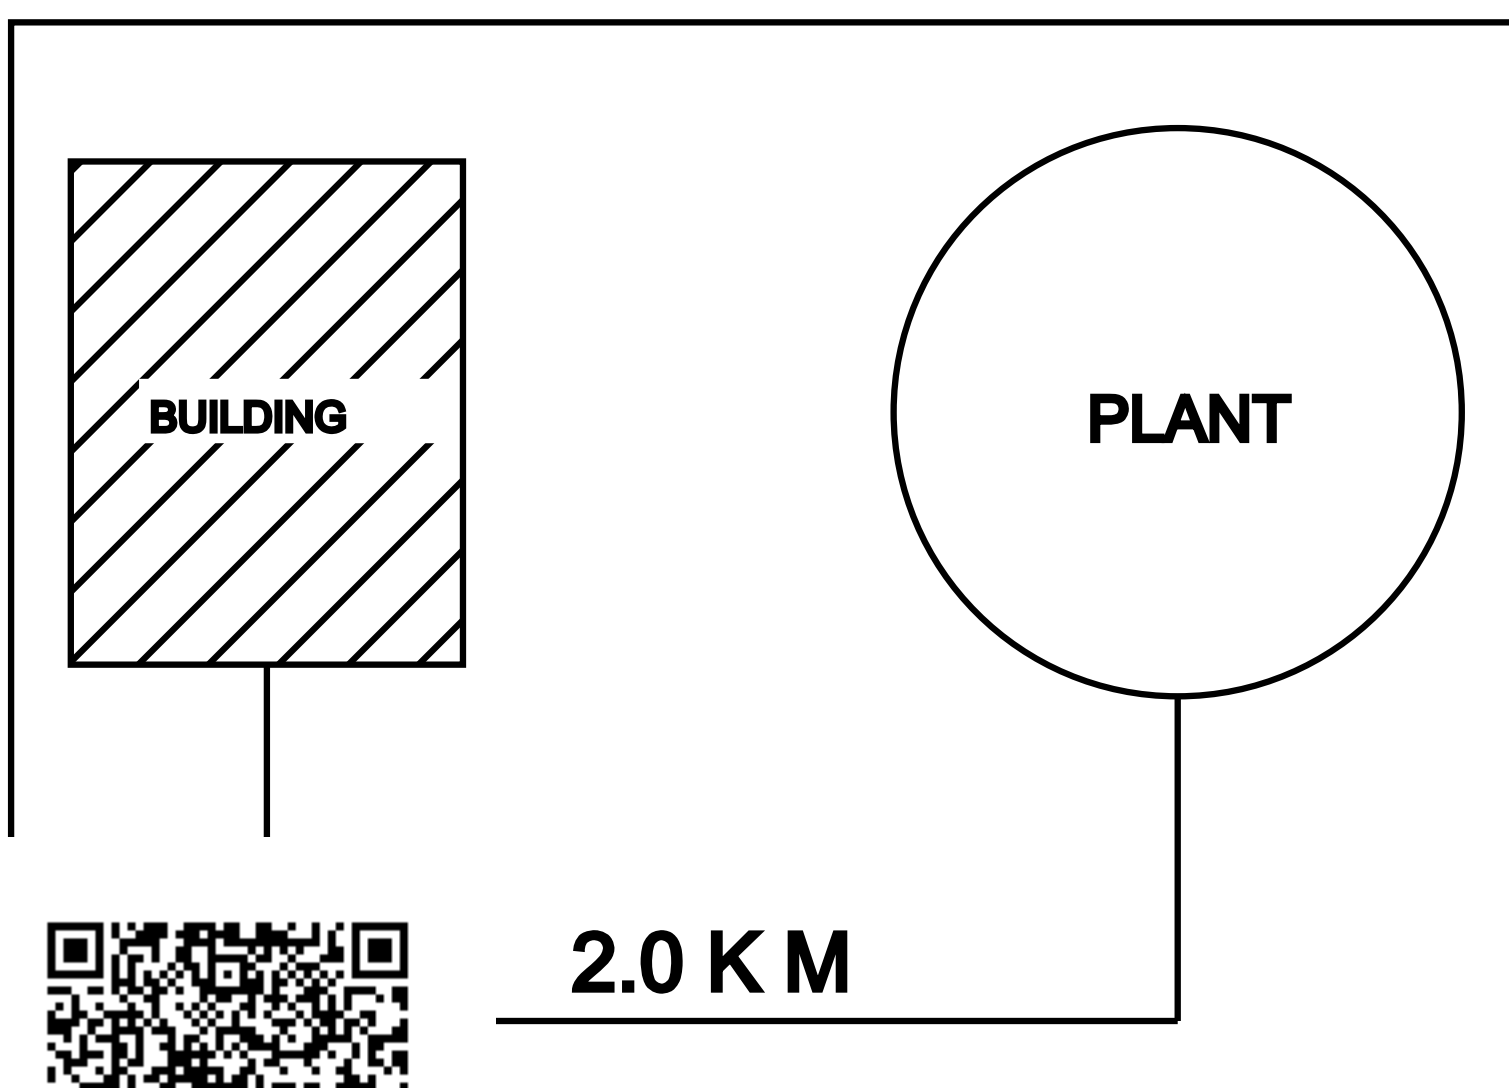

2.0 K M

S.V SUBBAIAH LAND

ROAD

BATH

SITE PLAN

SCHEDULE OF JOINERIES


REF.	DESCRIPTION	SIZE (in metre)
MD	MAIN DOOR	1.00 x 2.10
O	OPEN	1.20 x 2.10
D	DOOR	0.91 x 2.10
D1	DOOR	0.76 x 2.10
W1	WINDOW	1.37 x 1.37
W2	WINDOW	0.91 x 1.37
V	VENTILATOR	0.76 x 0.76

AREA DETAIL	SQ.MT	SQ.FT
SITE AREA	675.85	7272.15
PLINTH AREA	124.80	1343.35

FSI - 0.184

SCALE 1:100

ALL DIMENSIONS ARE IN METER

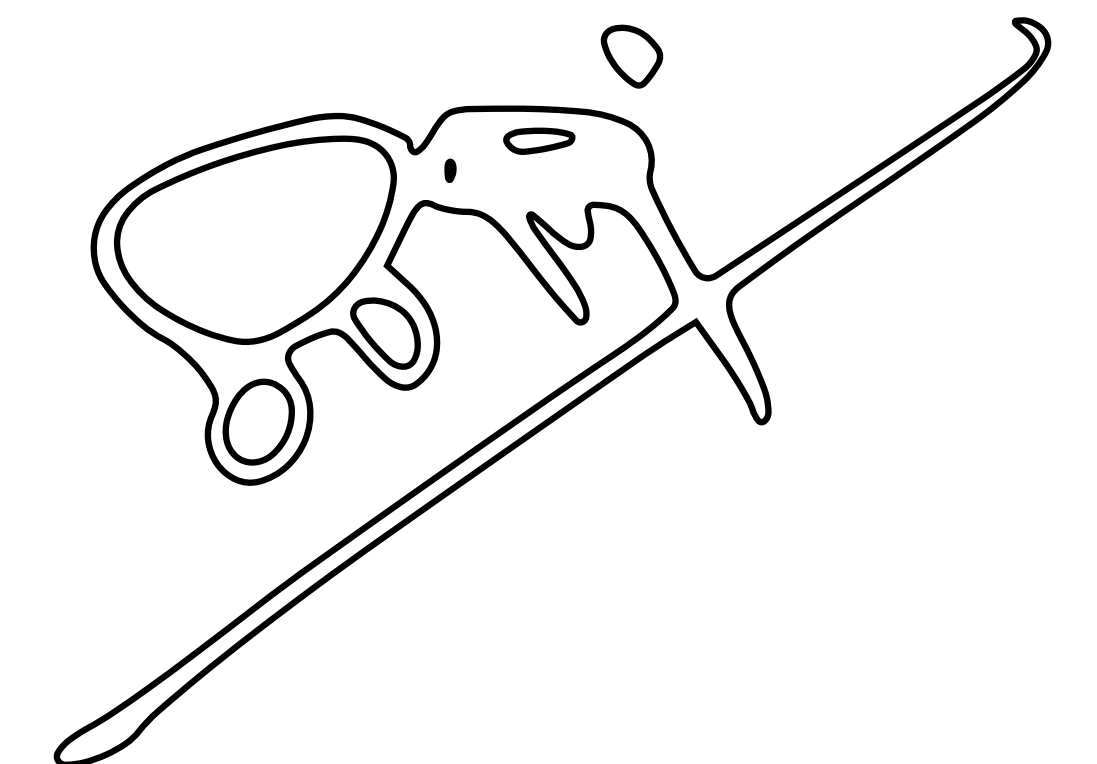

APPLICANT SIGNATURE :



Er. N.Lenin Prabhu ,B.E.,

LICENSED BUILDING SYRVEYOR

CELL : 7708108103 ,

ENGINEER :