



PLAN SHOWING THE PROPOSED CONSTRUCTION OF RESIDENTIAL BUILDING IN
S.NO:676/2, W.NO:3, MUPPUDATHI AMMAN KOVIL STREET , POTTAL VILLAGE & PANCHAYAT,
CHERANMAHADEVI PANCHAYAT UNION, TIRUNELVELI DISTRICT.


NAME OF APPLICANT:- Mr. VASU, S/O. Mr. ANANDRAJ.

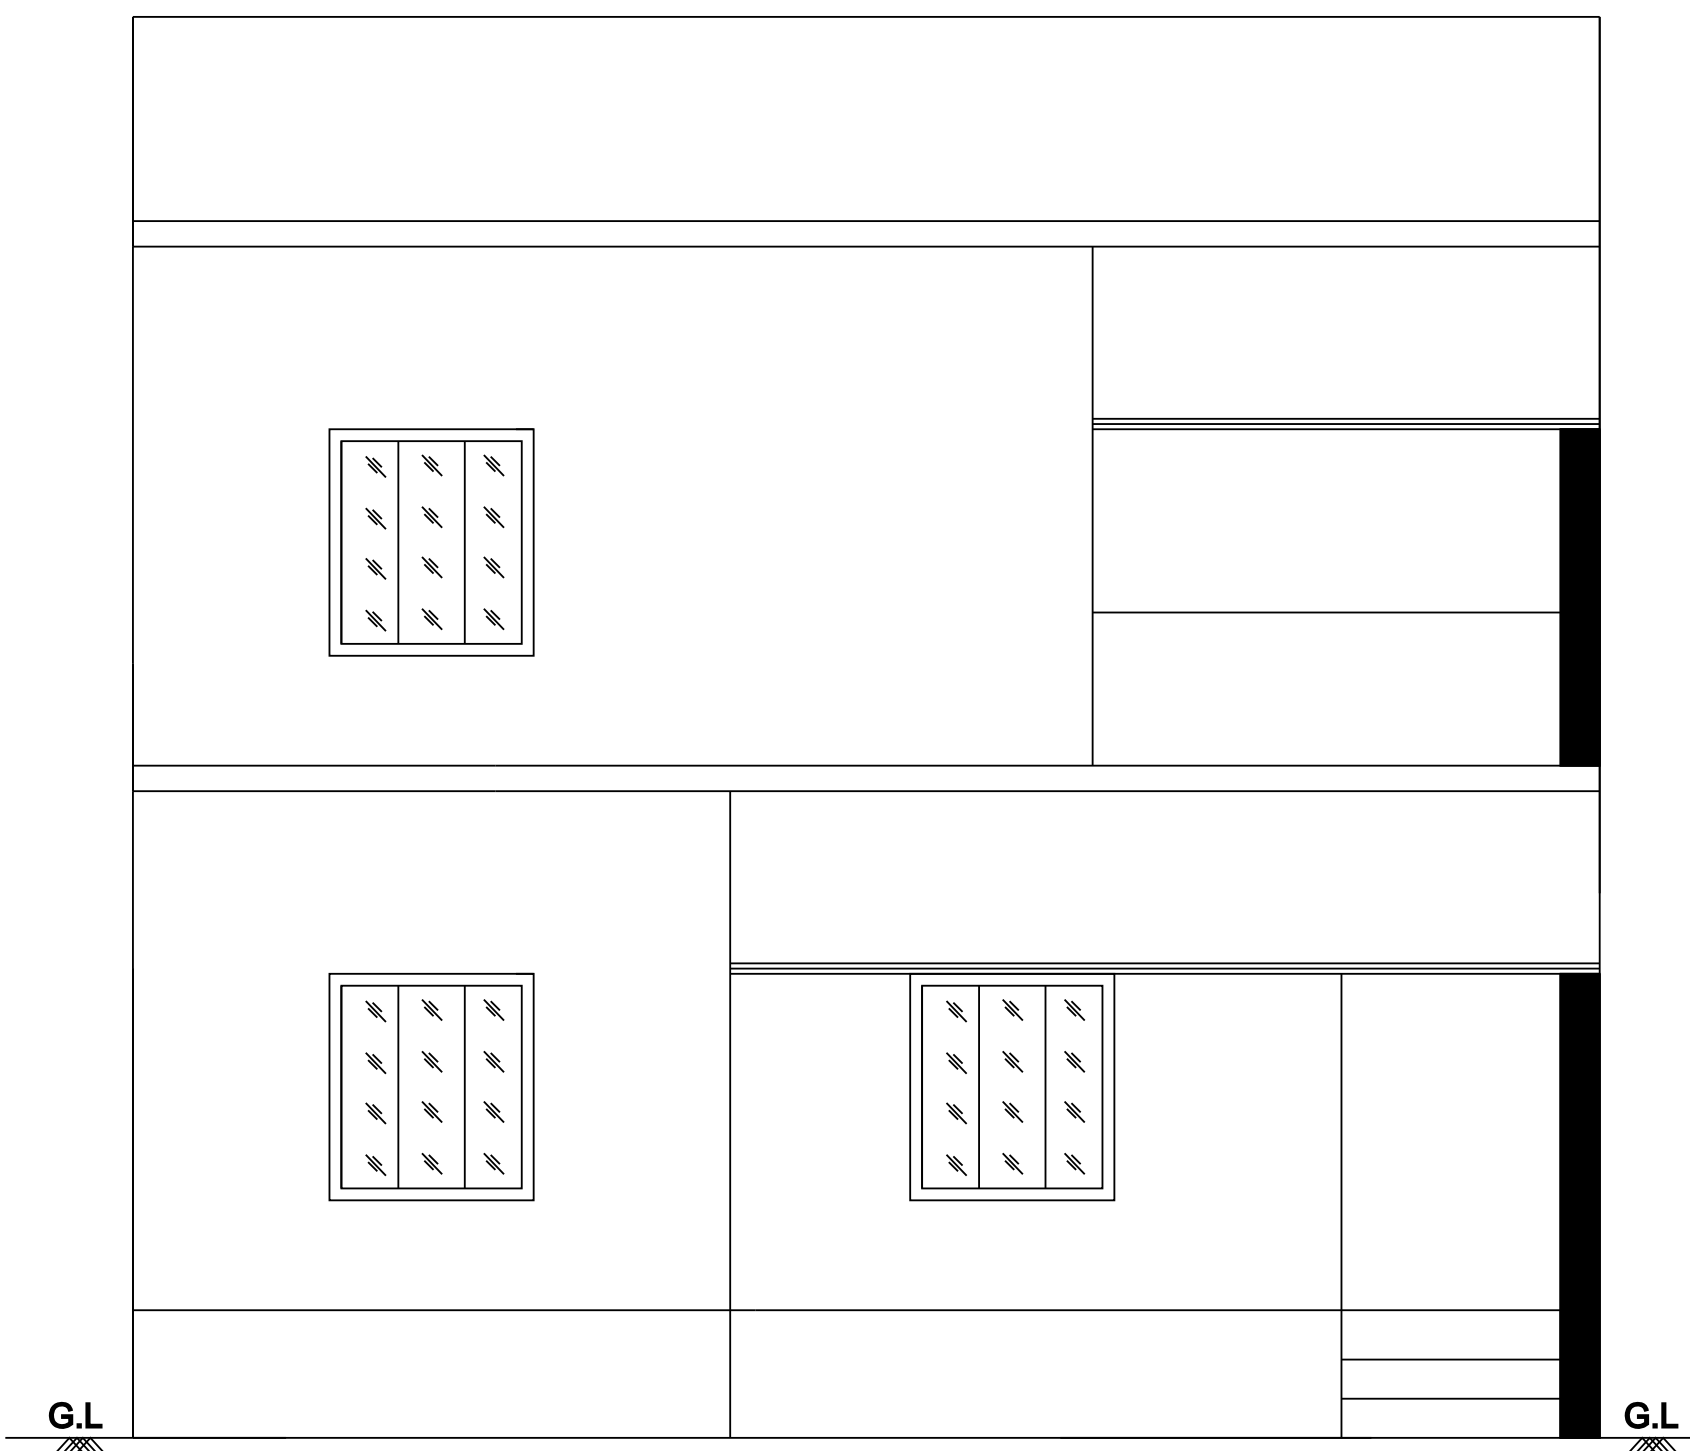



ELEVATION

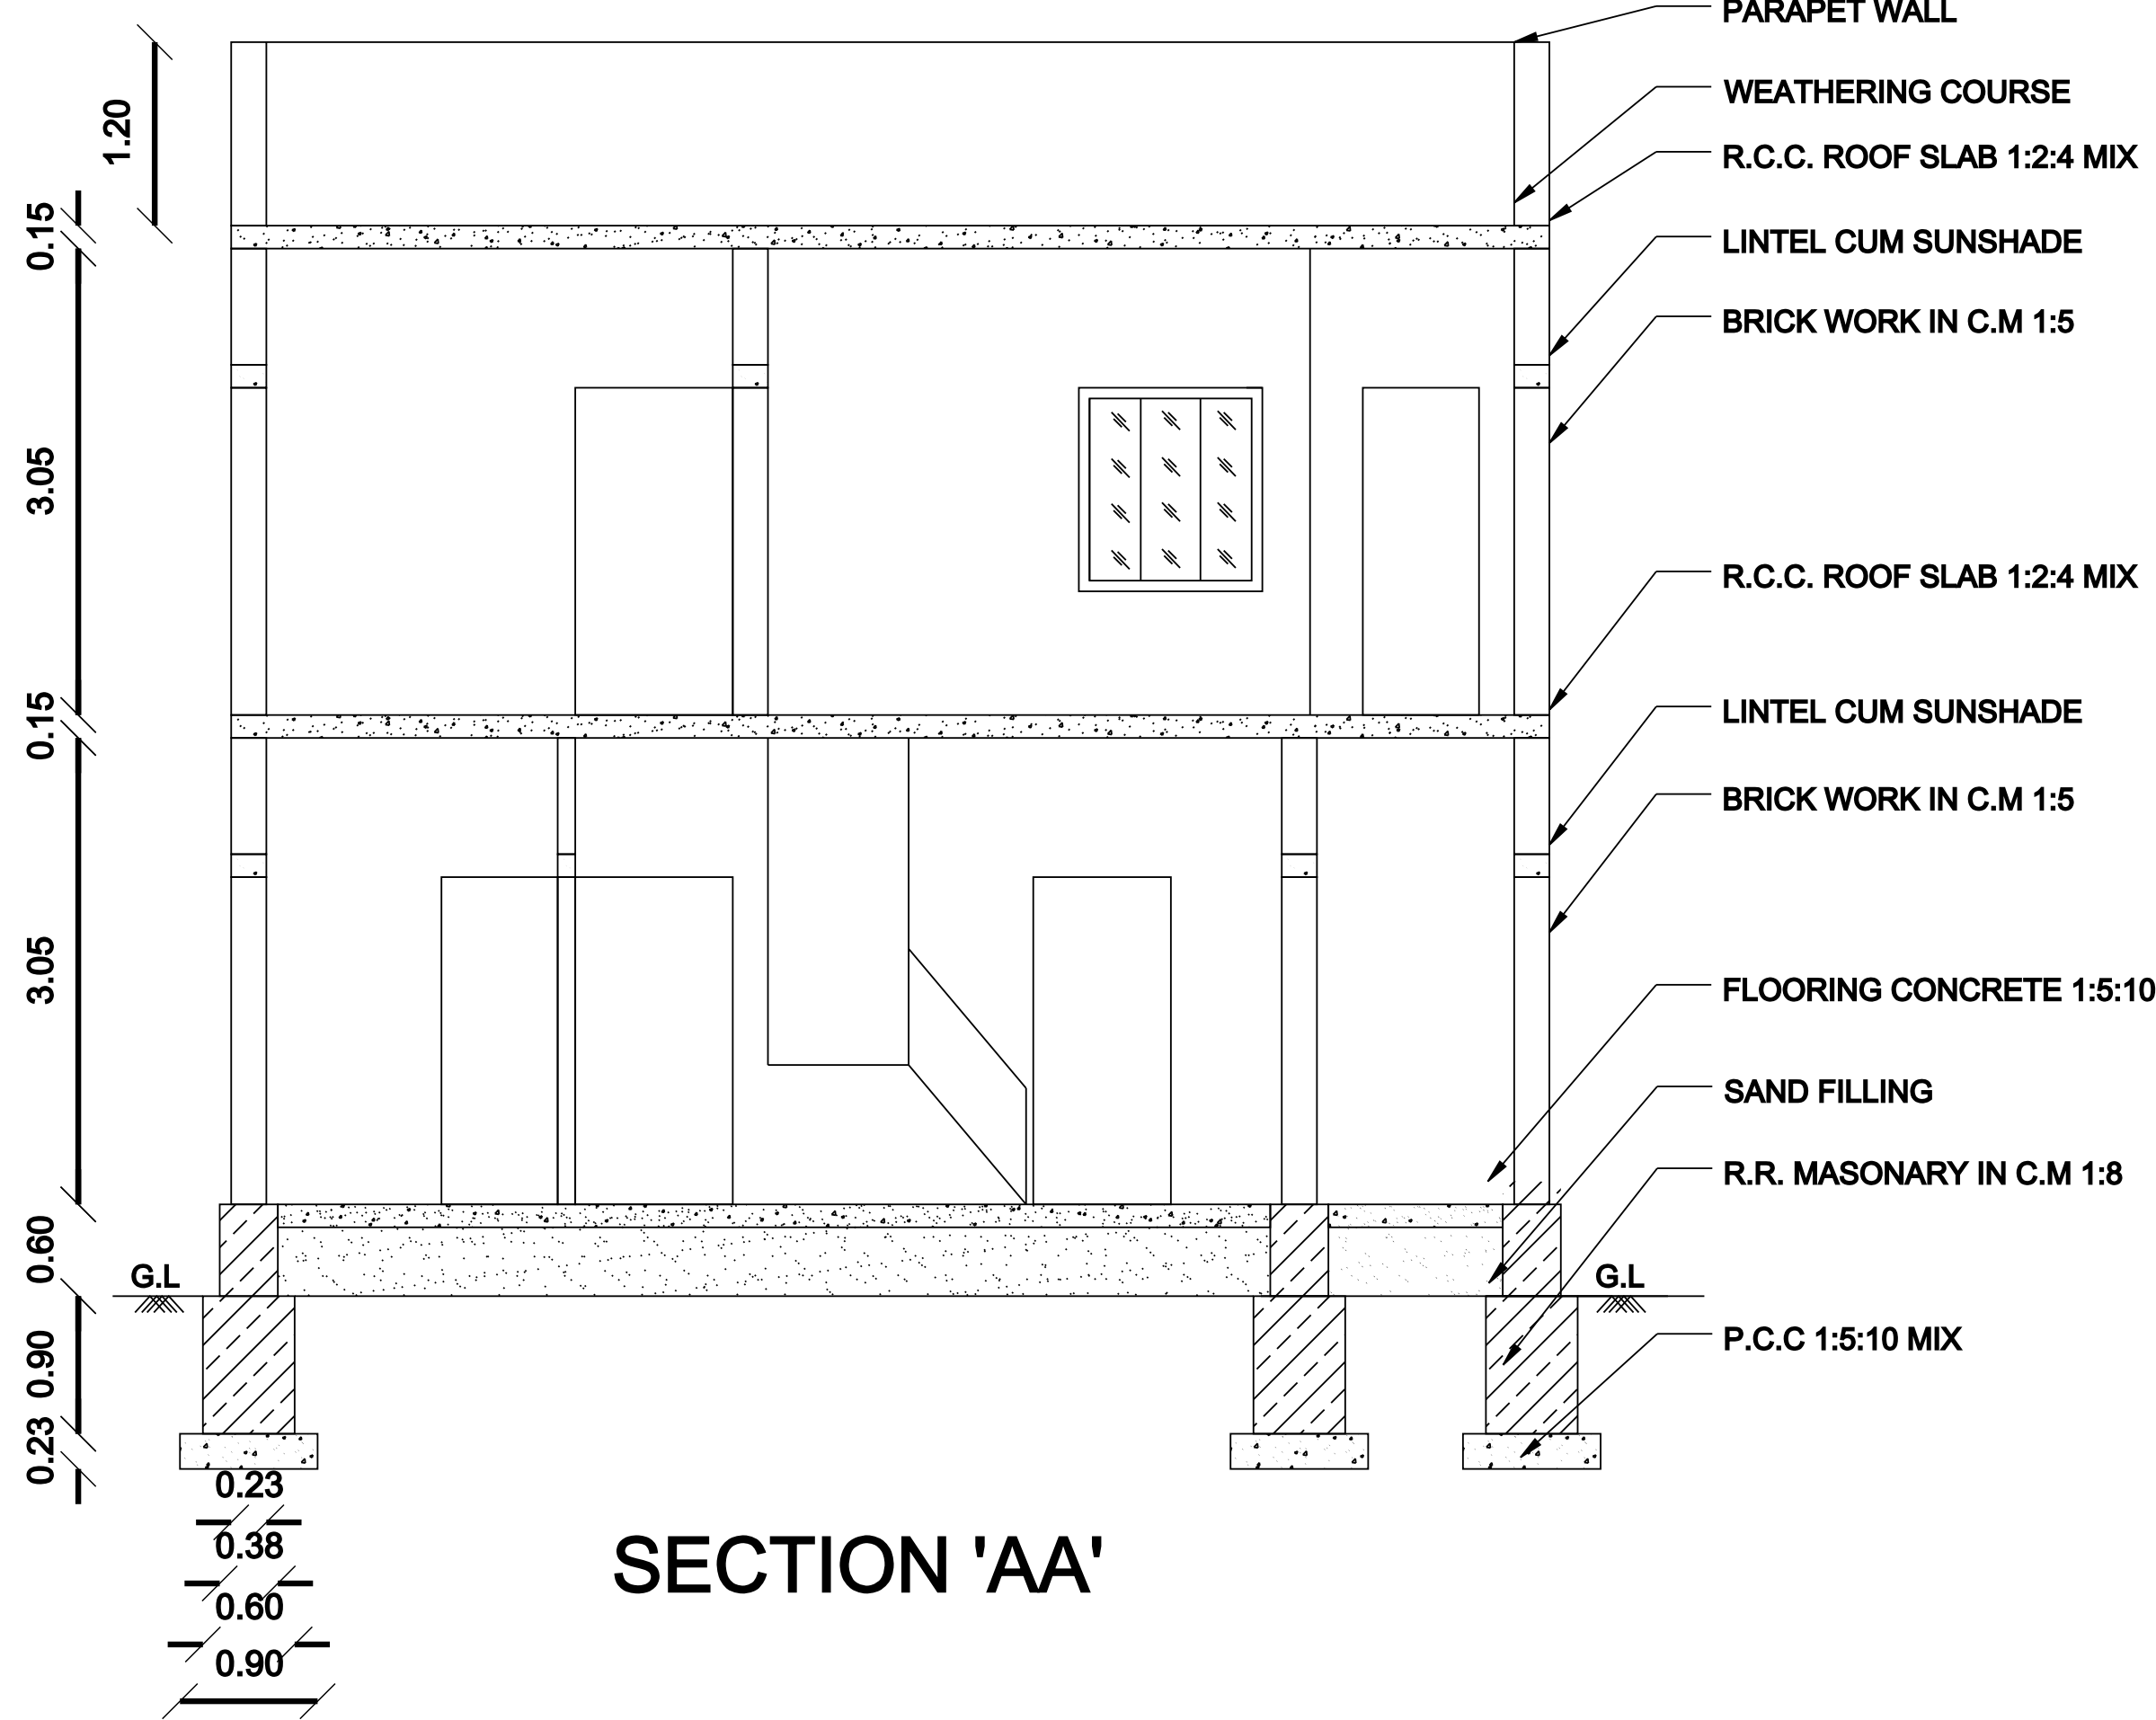


SECTION 'AA'

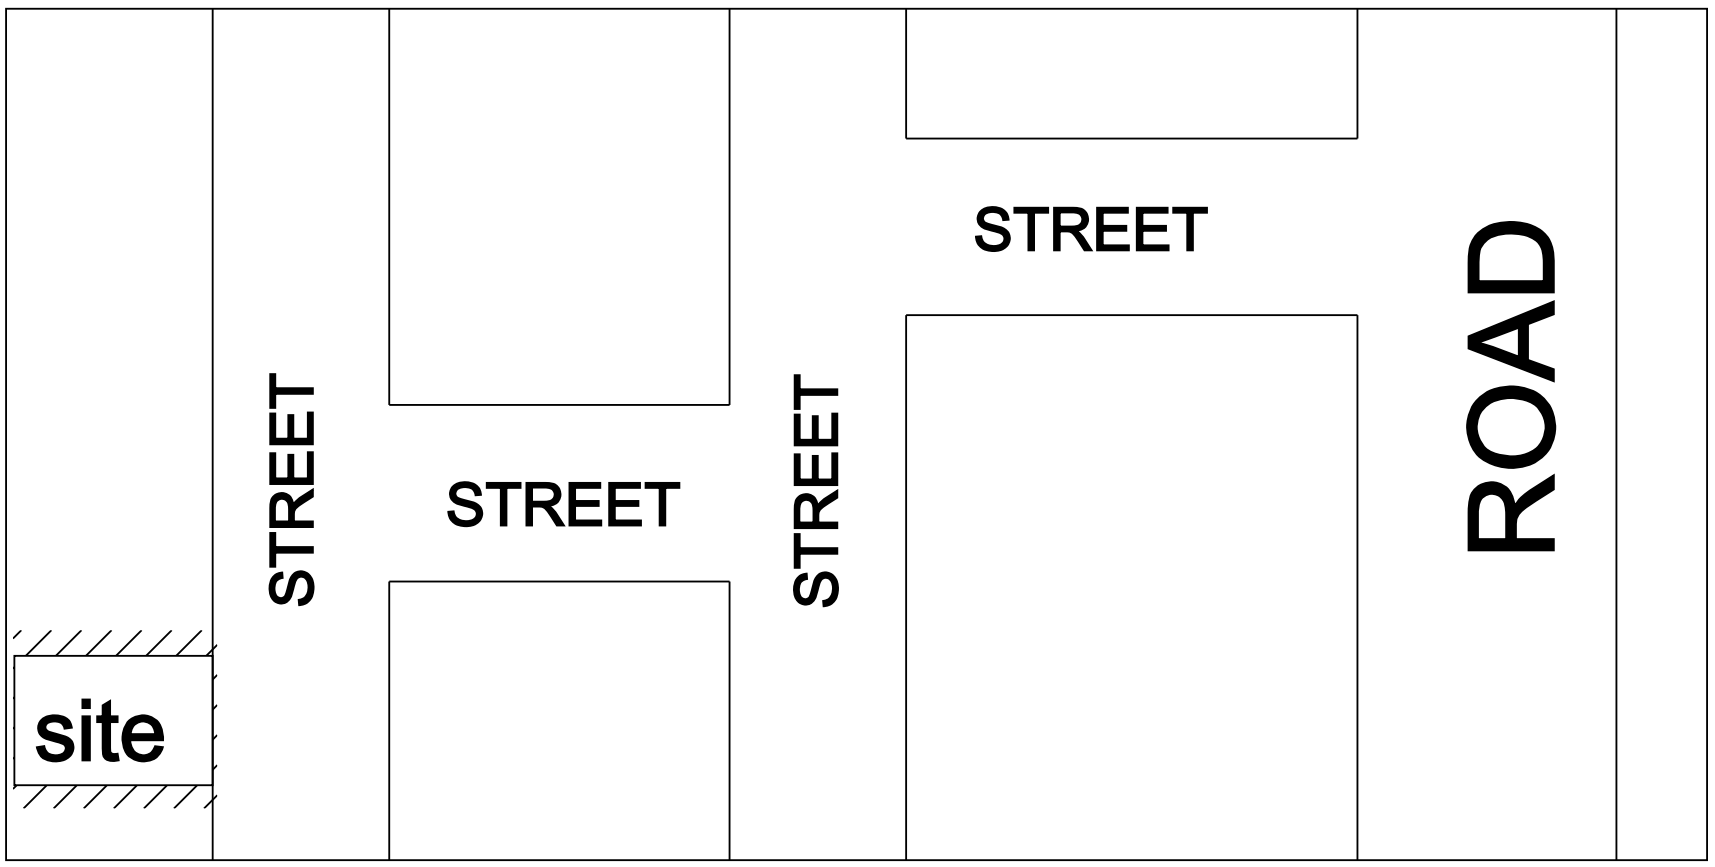

KEY PLAN

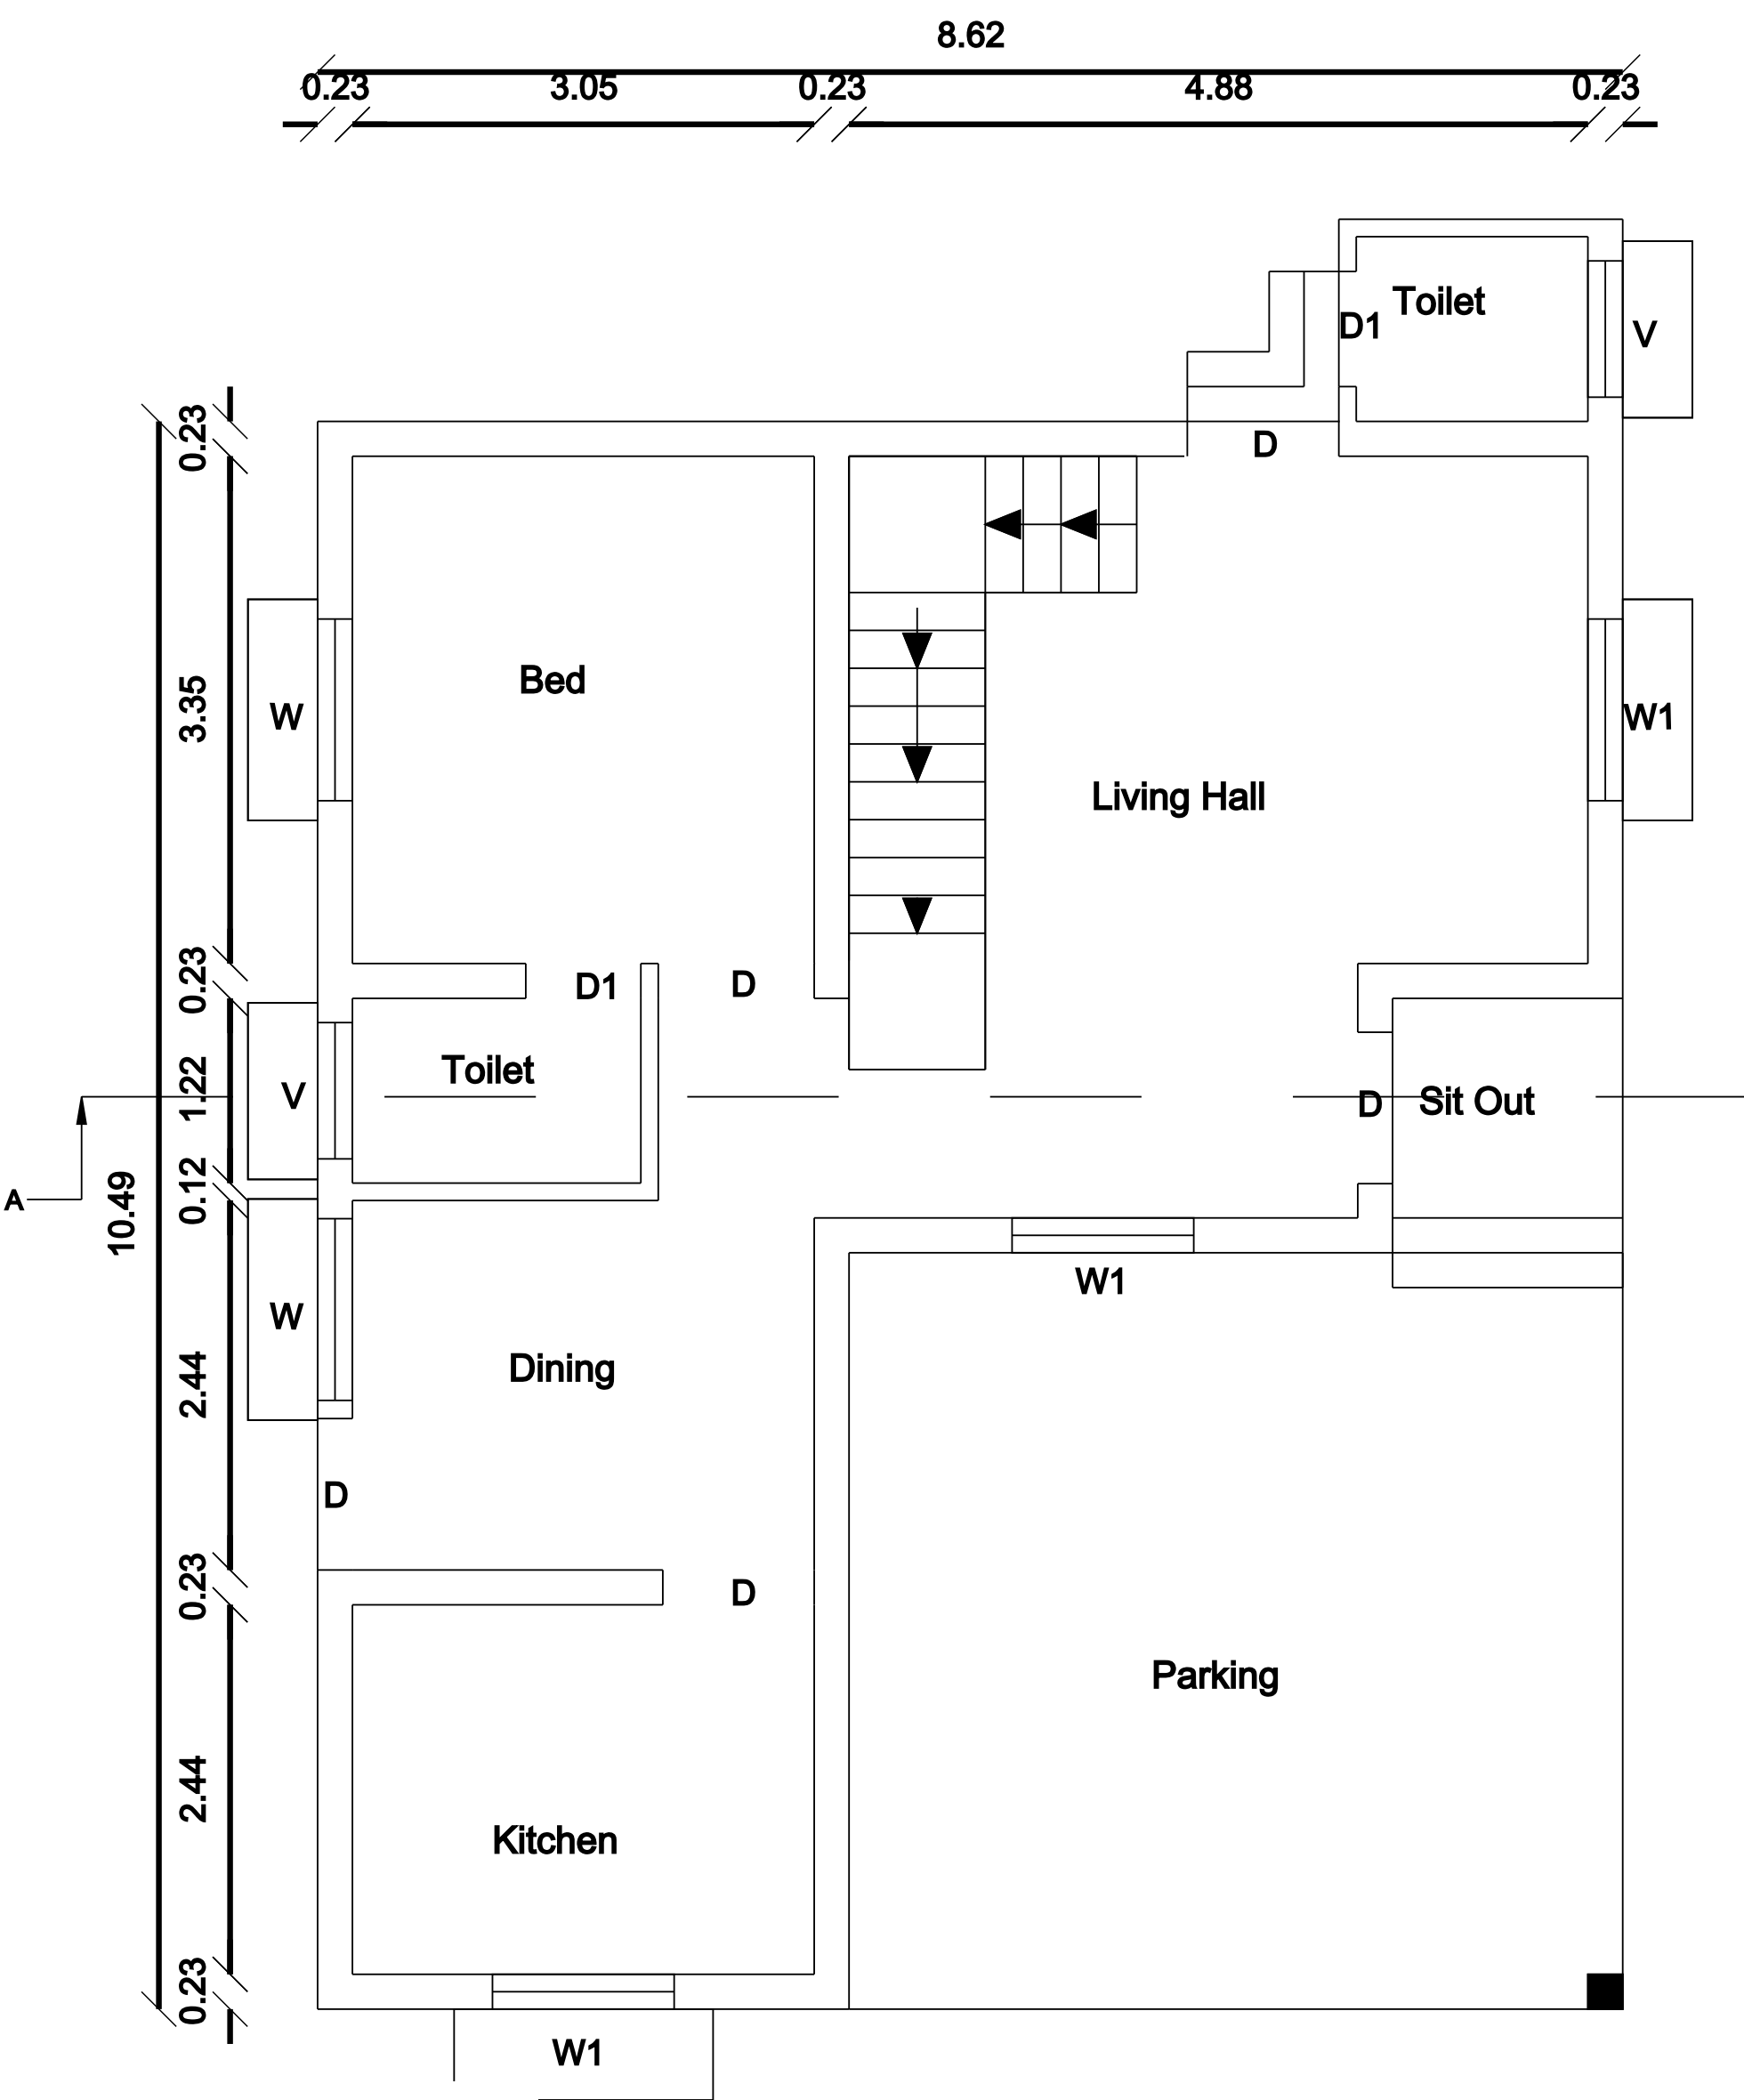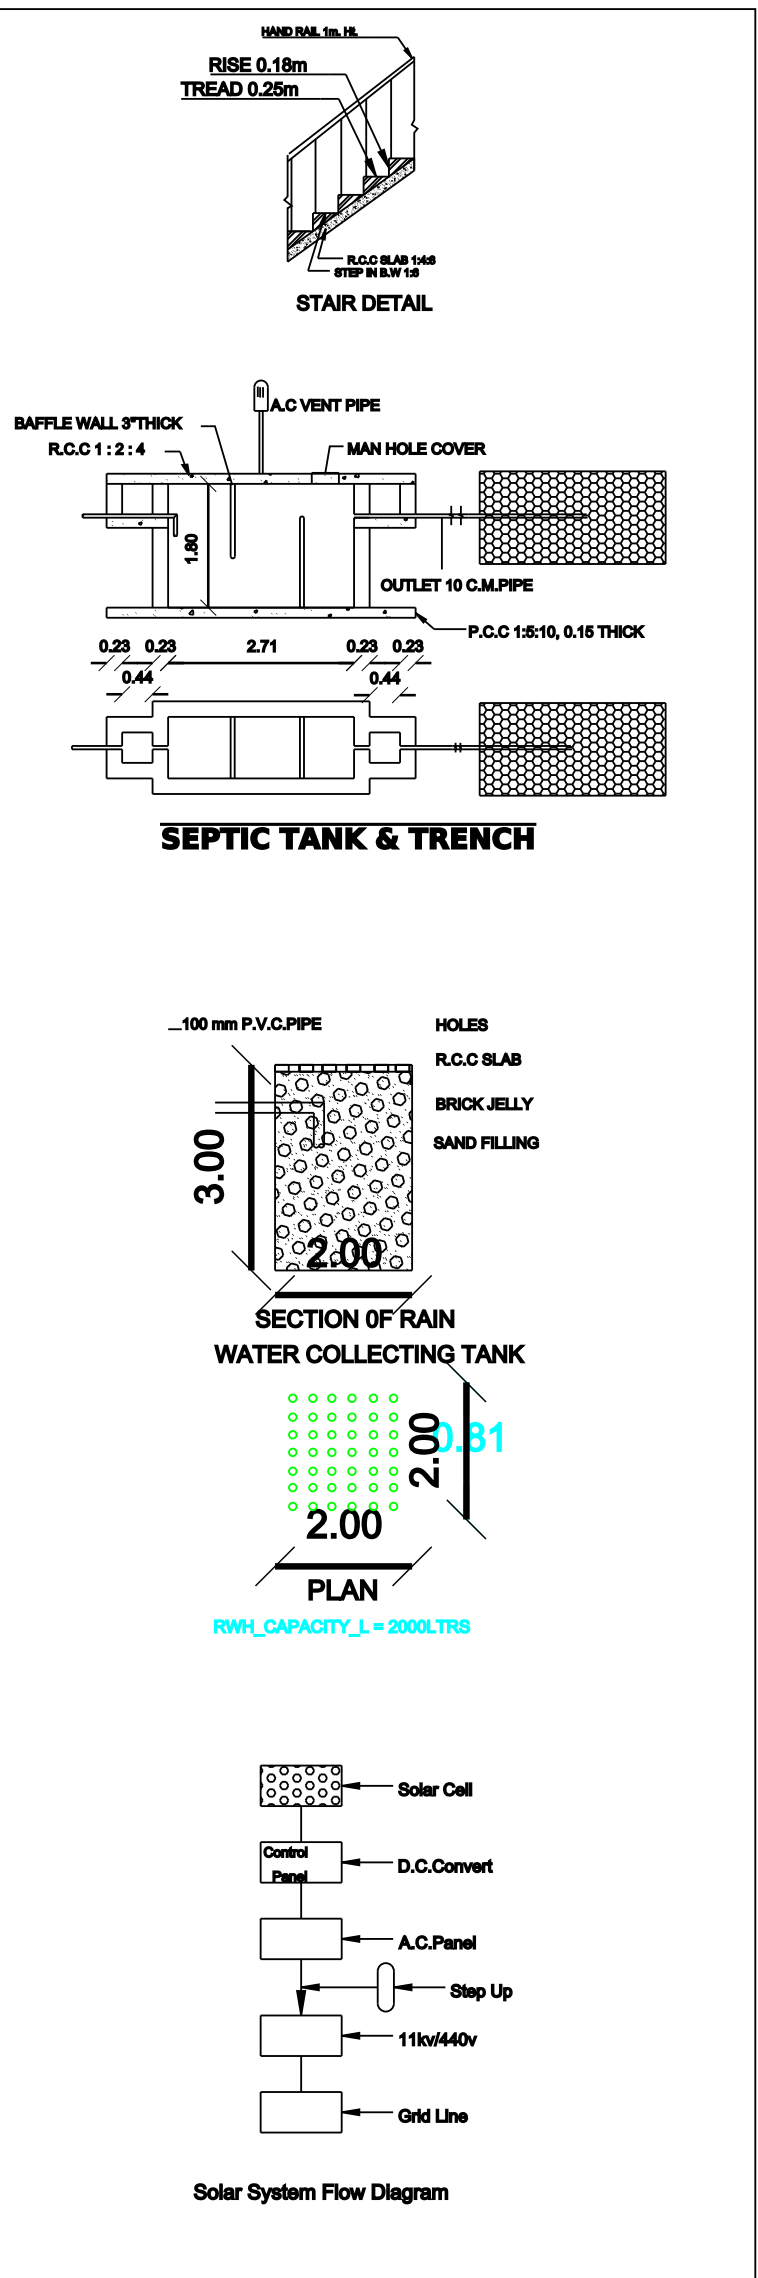


GROUND FLOOR

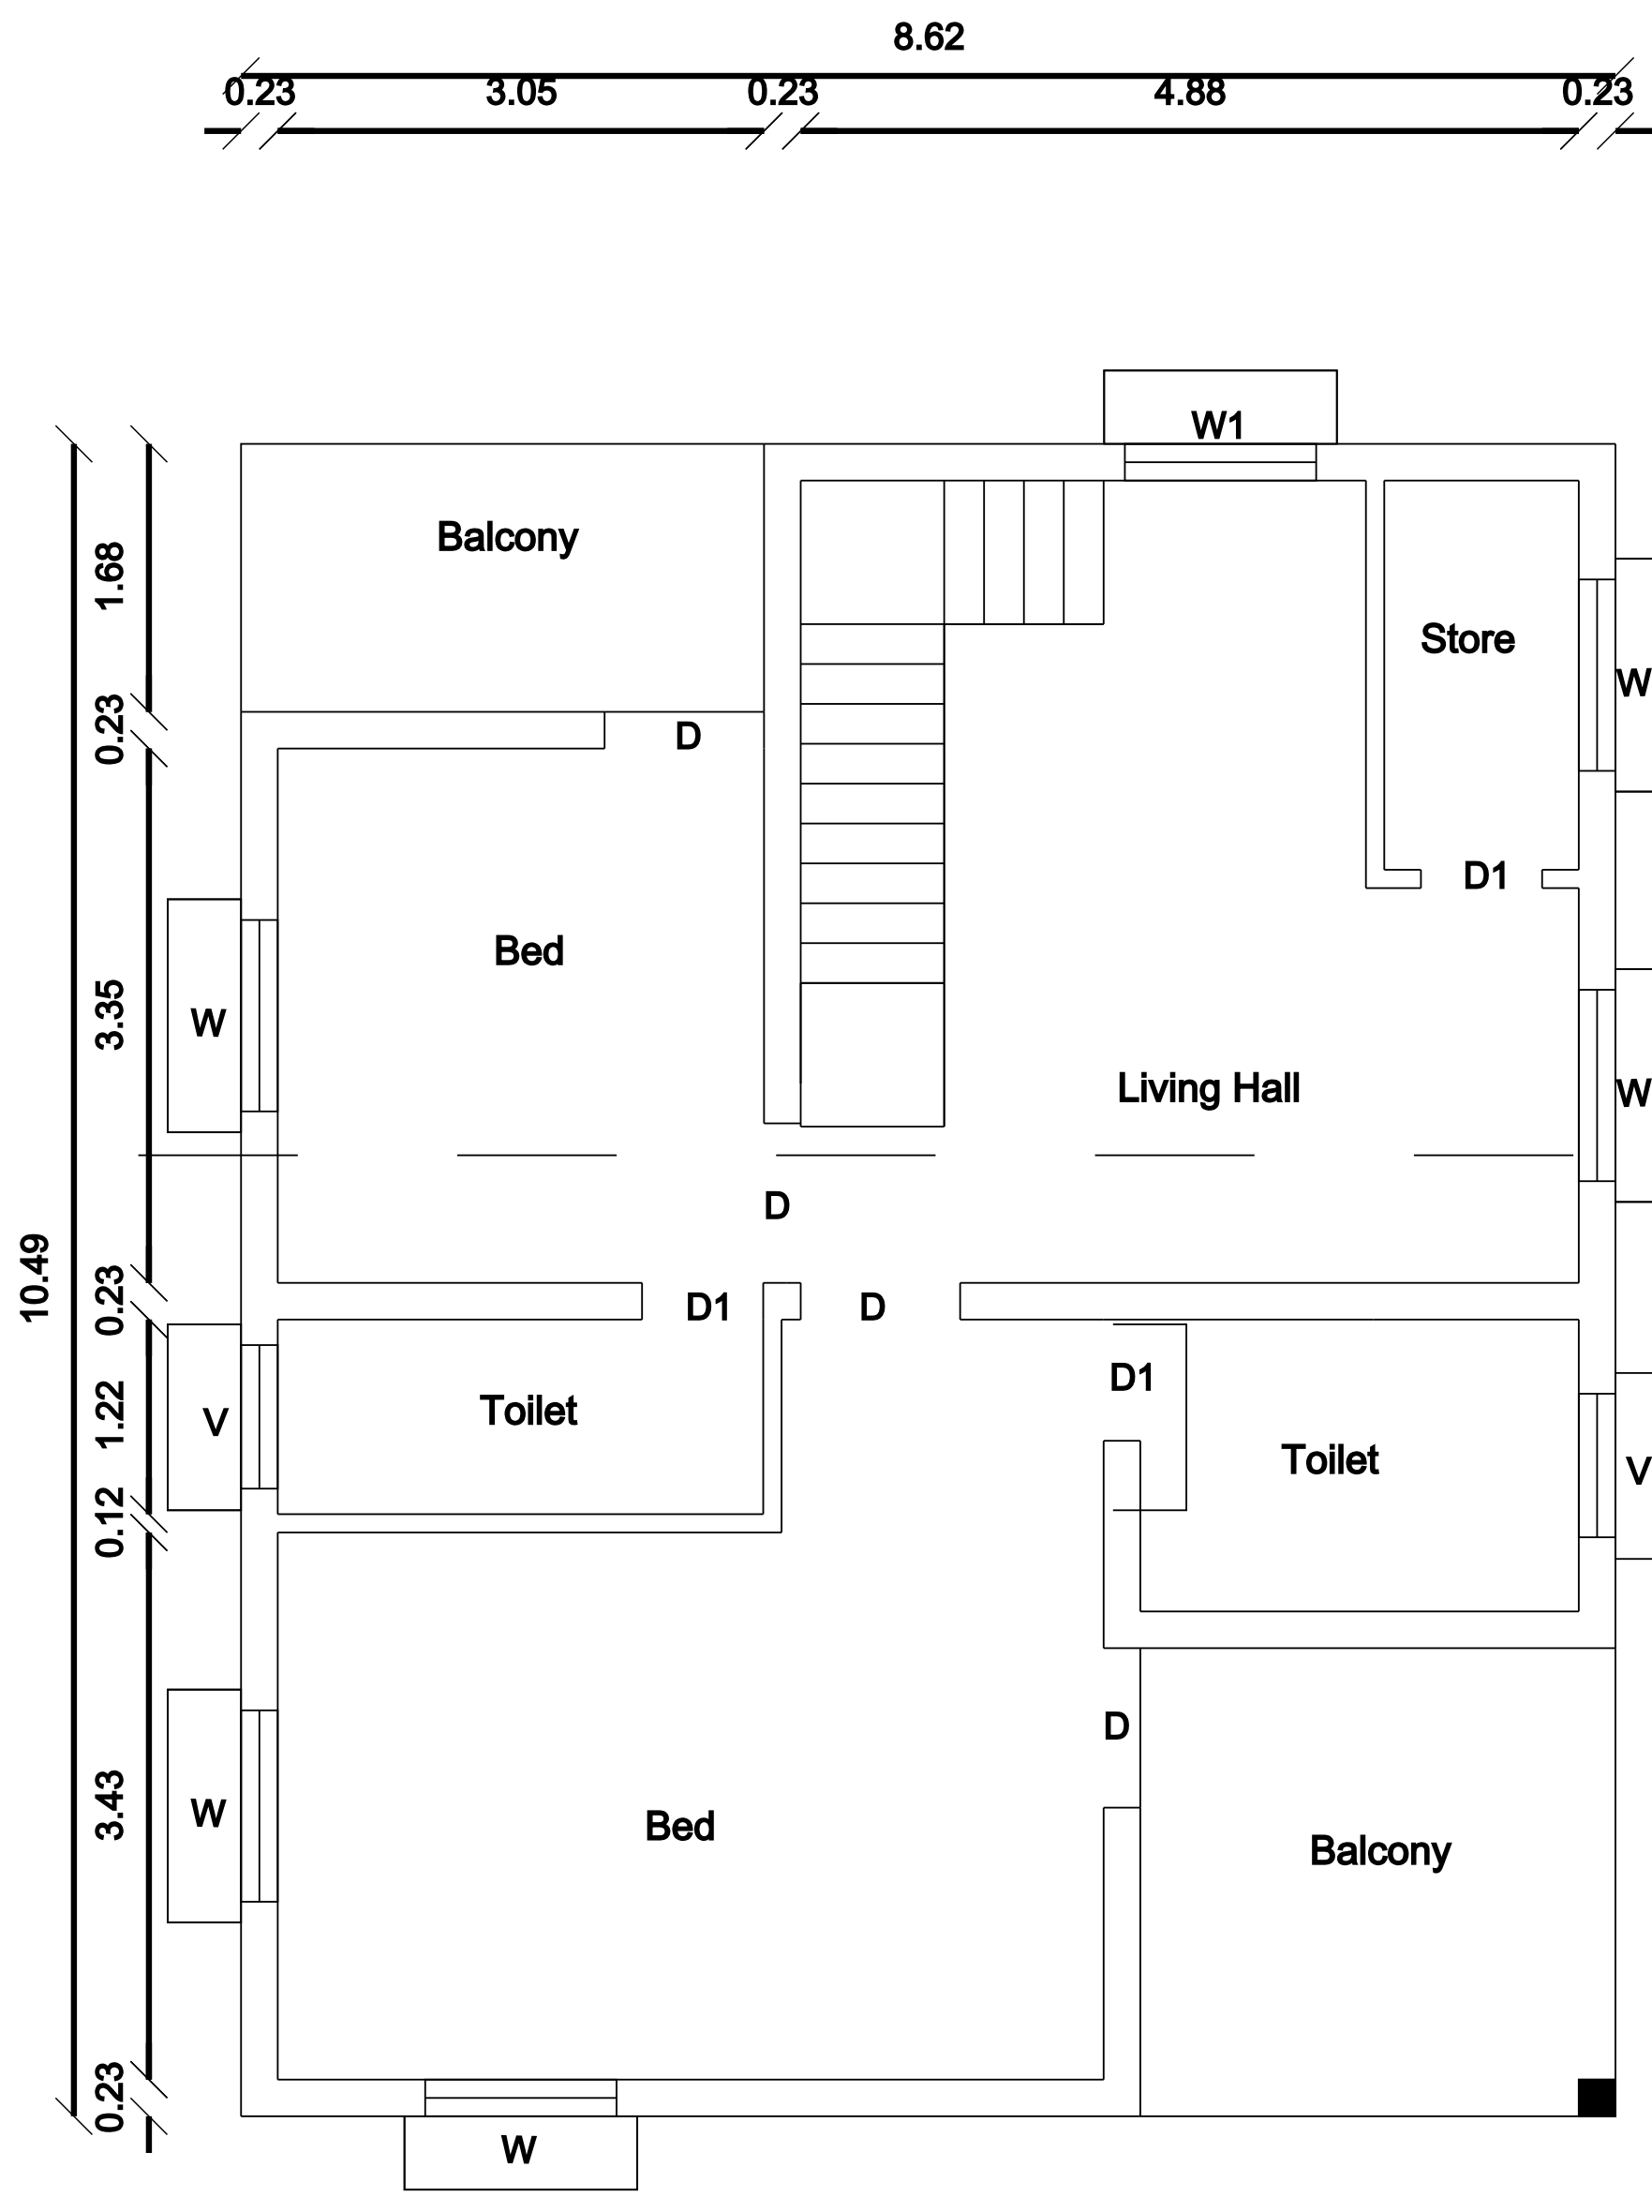

FIRST FLOOR

KASI
NADAR
SITE

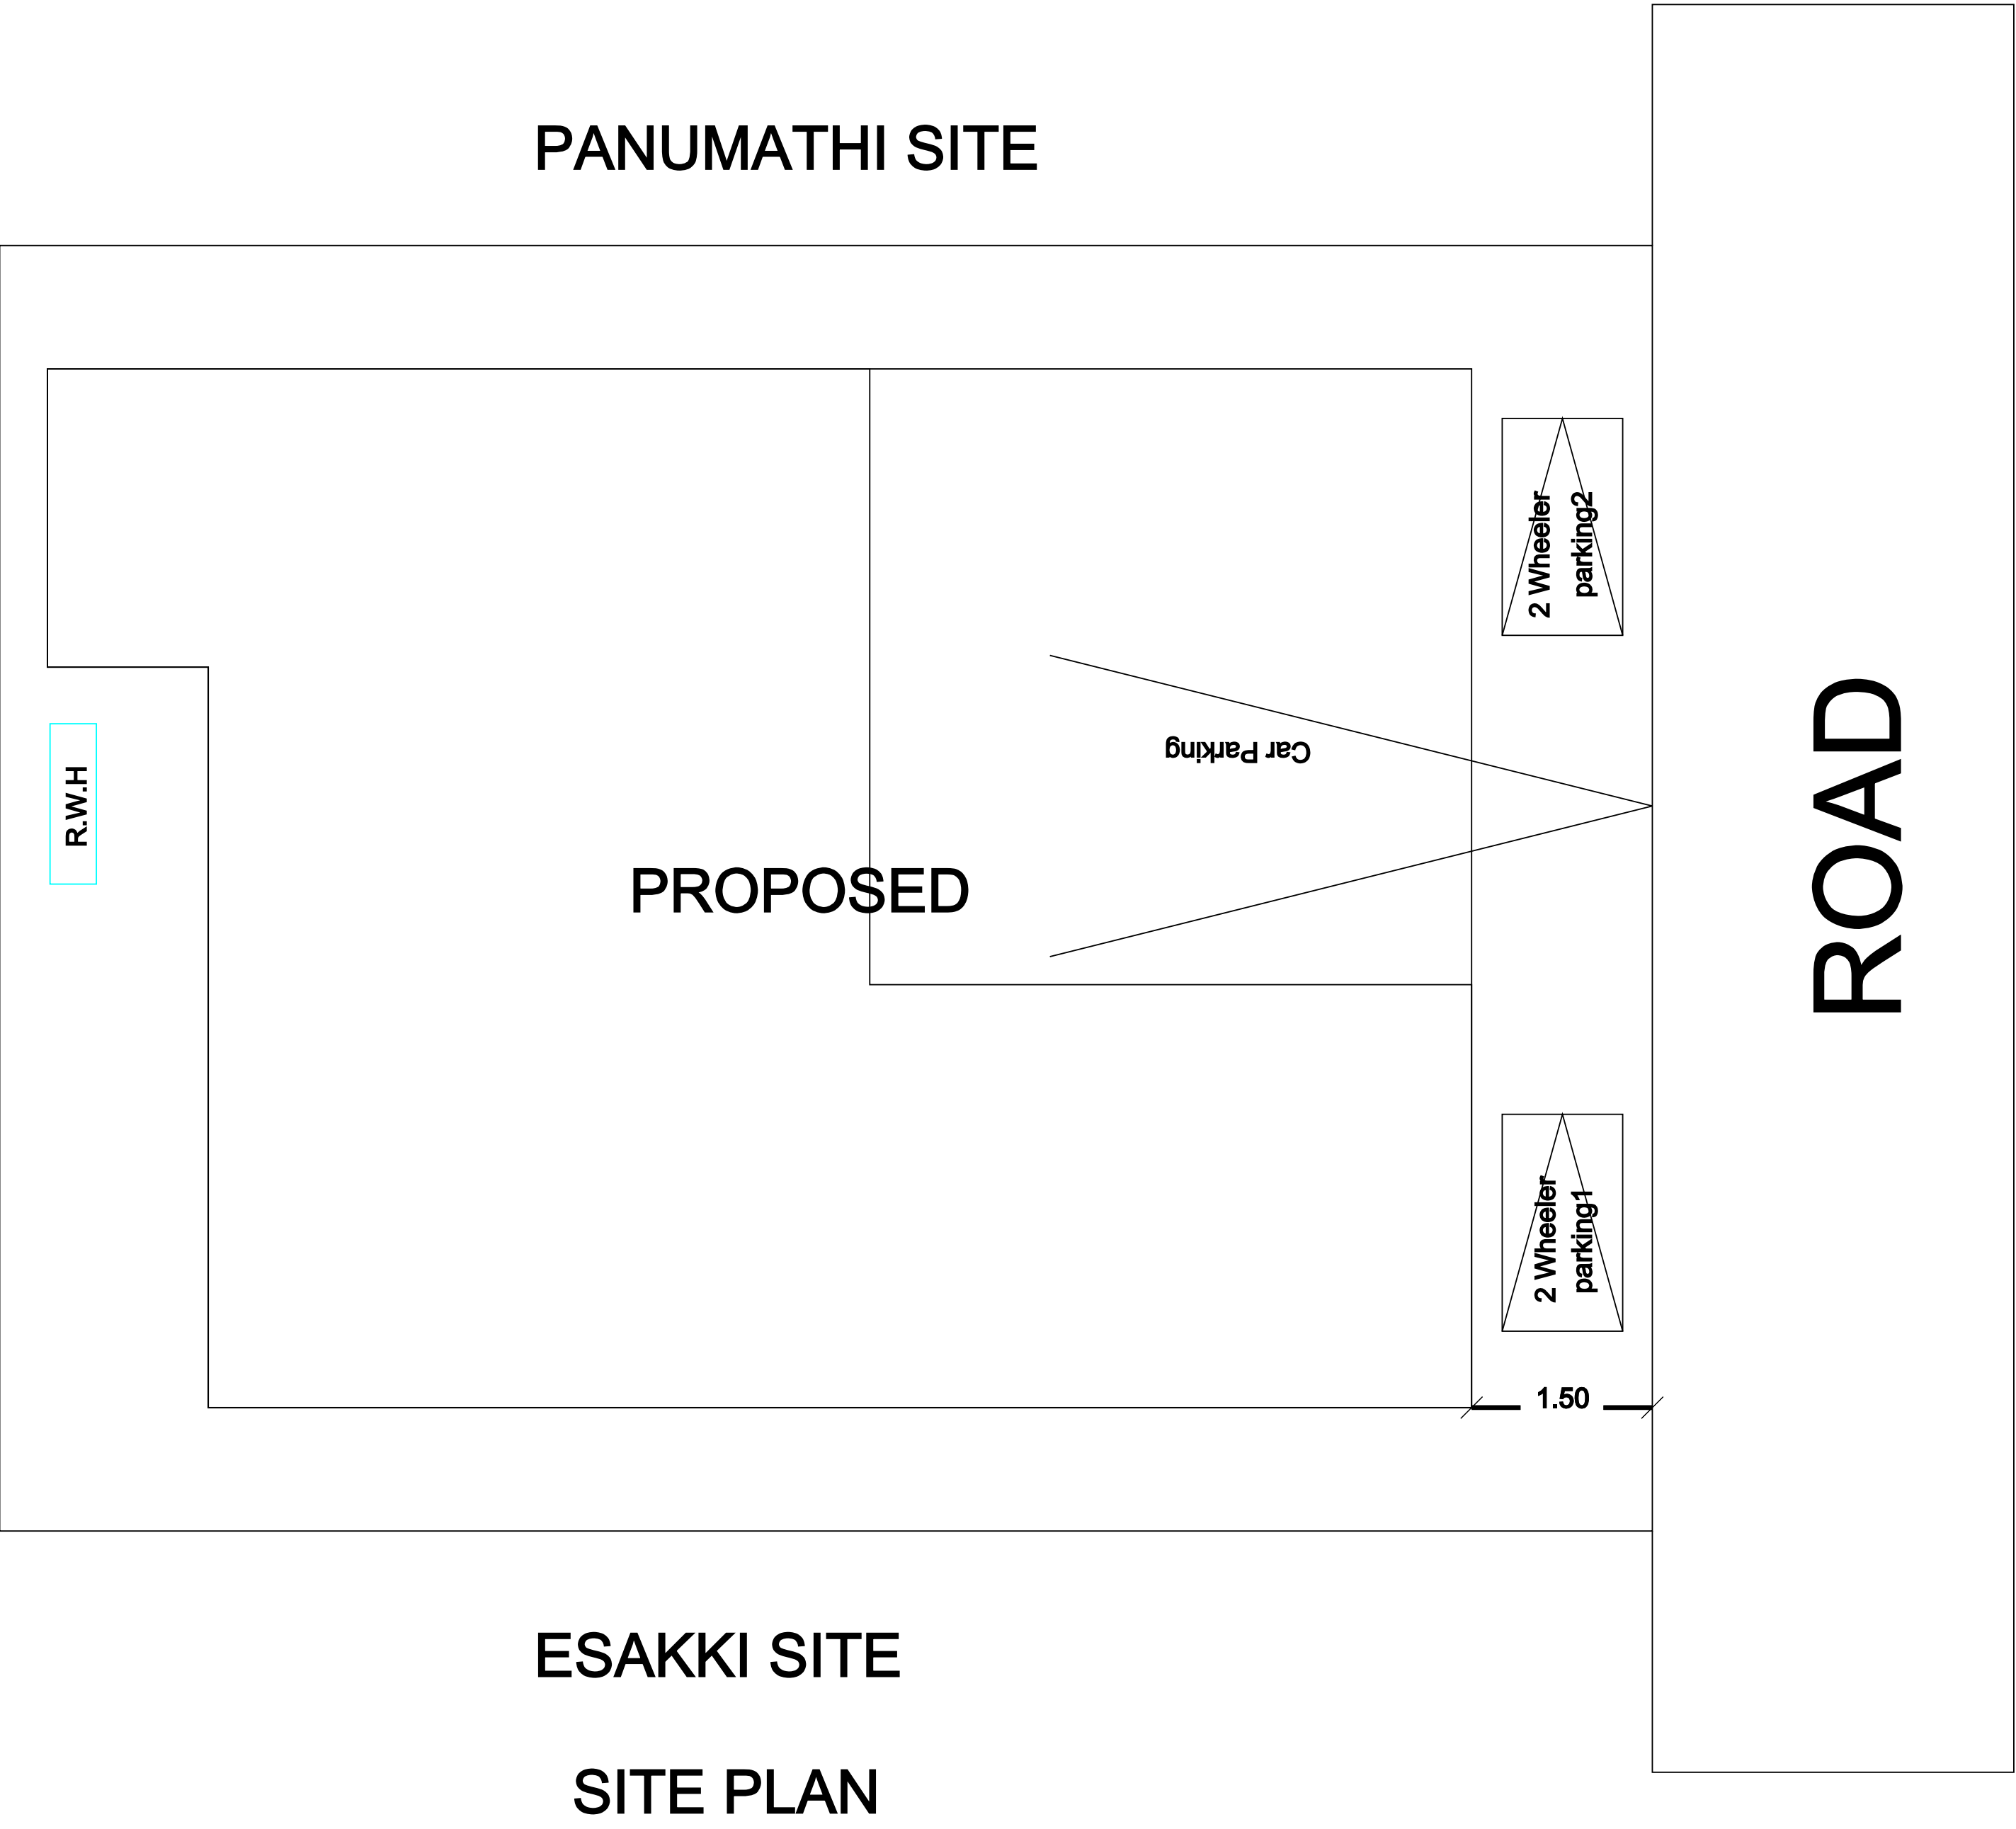



ESAKKI SITE
SITE PLAN

OFFICE

AREA DETAILS:-	Sq.M	Sq.Ft
SITE AREA	146.32	1575.00
PRO.PLINTH AREA (G.F)	92.88	999.75
PRO.PLINTH AREA (F.F)	90.35	972.51
FLOOR AREA (G.F)	82.20	885.00
FLOOR AREA (F.F)	75.20	809.45
OPEN AREA	53.44	575.22

ROAD & STREET
REFERENCE:- D - door - 1.00 x 2.10 , D1 - 0.76 x 2.10 , w - window - 1.20 x 1.20 , w1 - 1.20 x 1.50 , V - Ventilator - 0.90 x 0.60 , NOTE: ALL DIMENSION ARE IN METER PLAN SCALE 1:100 WASTE WATER USED TO GARDEN PURPOSE. PERCULATION PIT TO BE PROVIDED.

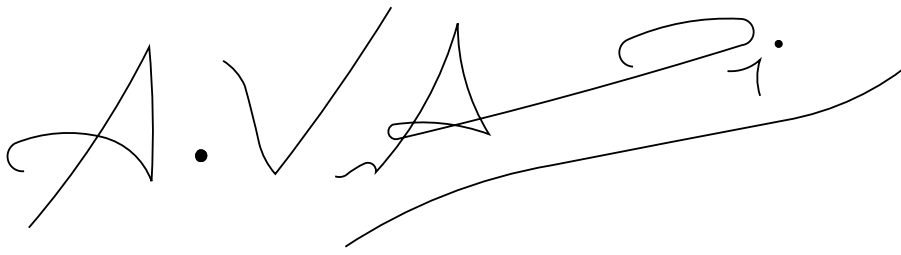APPLICANT

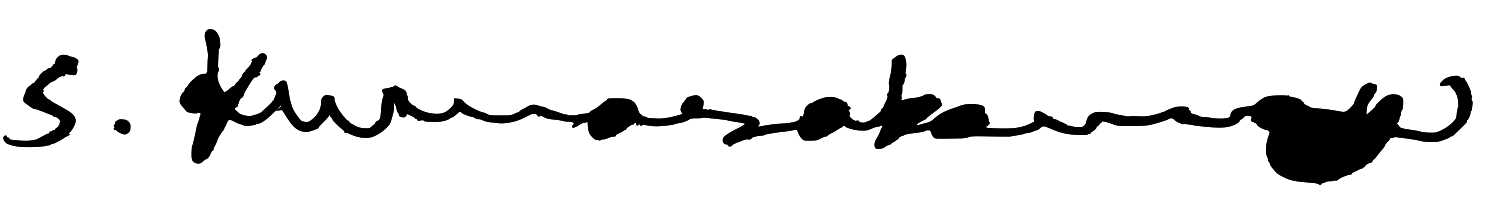

Er. S.KUMARA KANNAN, D.C.E
Consulting Engineer & Licensed Surveyor
IDEAL CONSTRUCTION
9/131, 7 STAR COMPLEX 1 st Floor (Rsa Stand)
VEERAVANALLUR - 627426
Cell: 9443554241, 9677962320

LICENSED SURVEYOR