

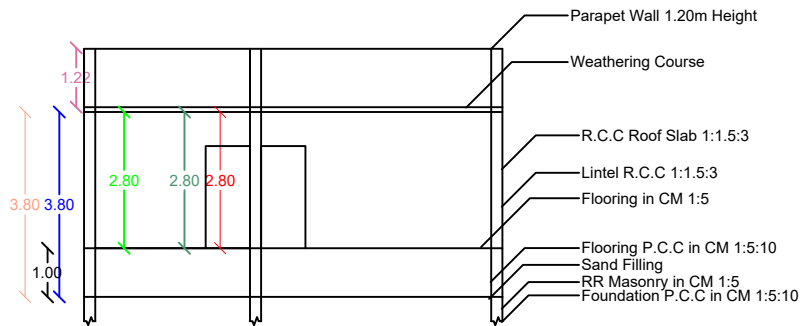







FRONT ELEVATION

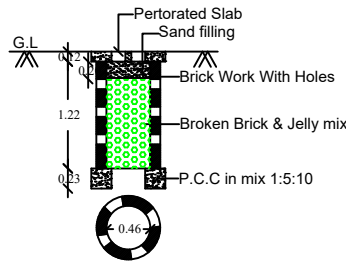

SECTION ON "A-A"

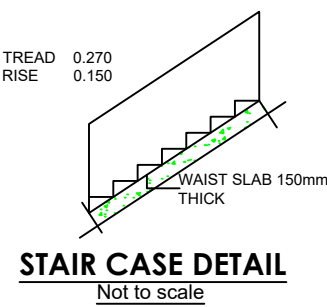

RAIN WATER
COLLECTION WELL
(SCALE - 1:50)

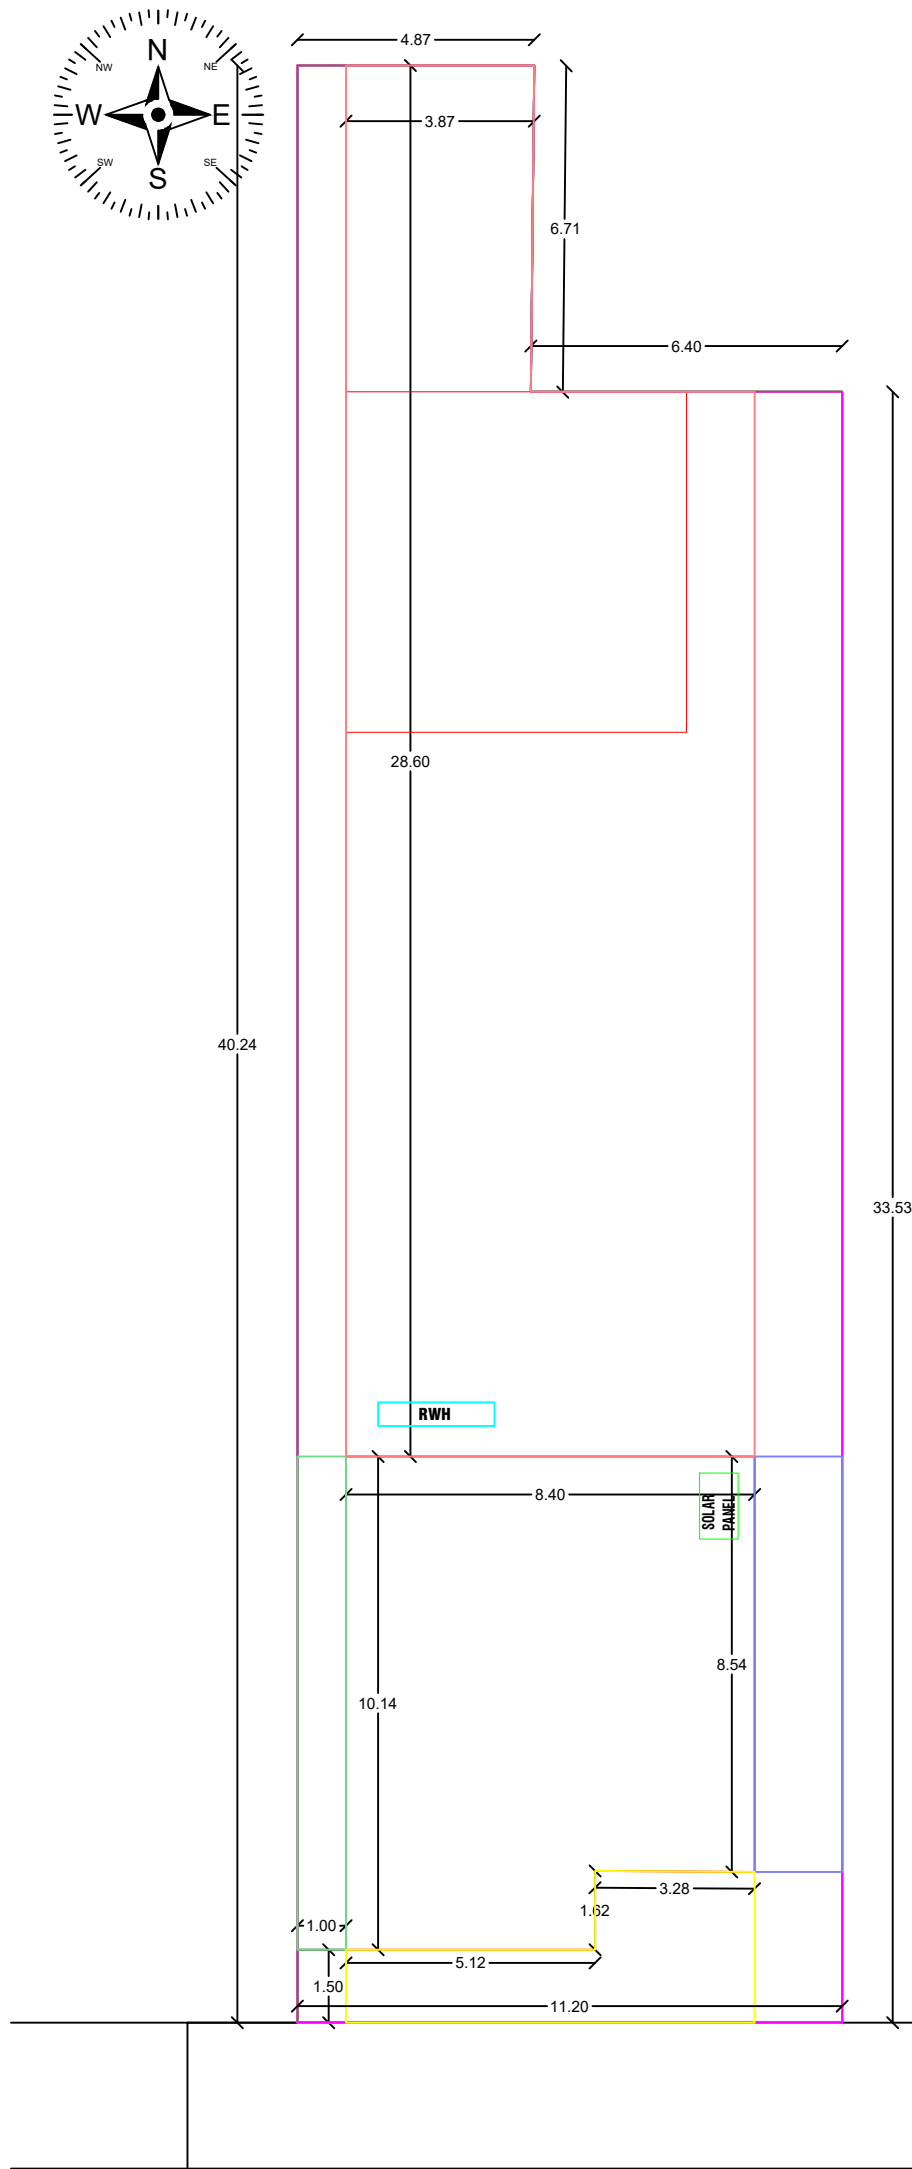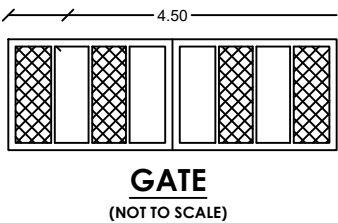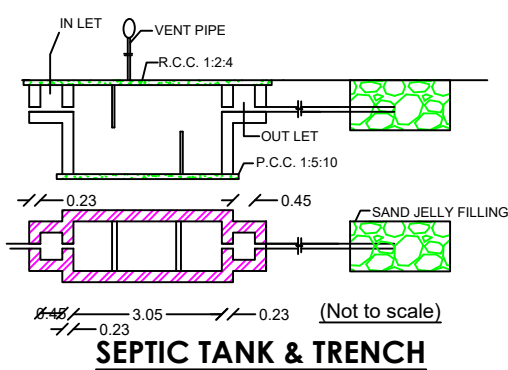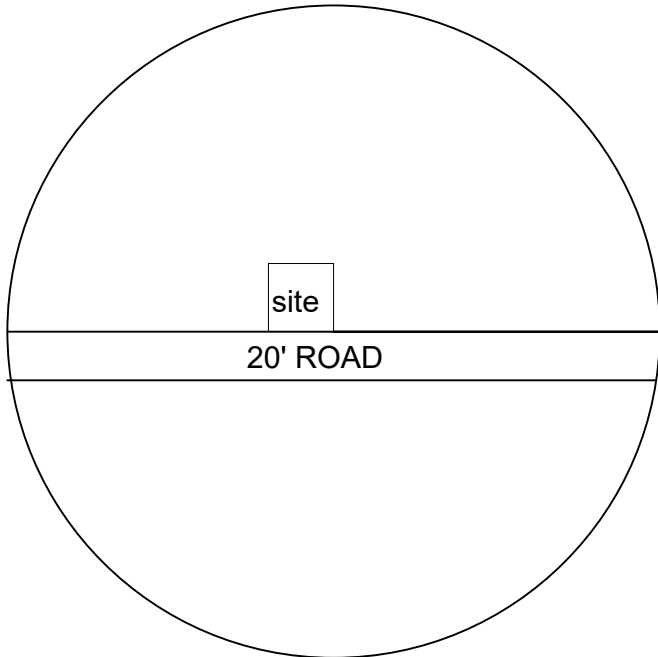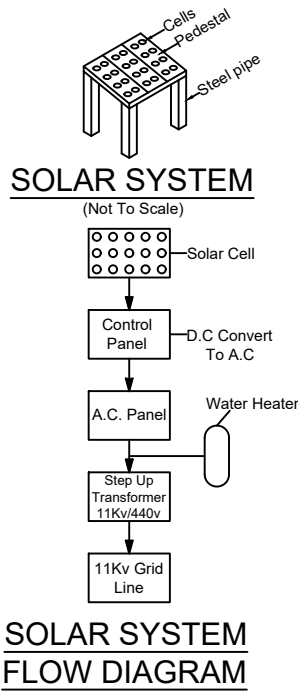

SITE PLAN (Scale 1:100)

**PLAN SHOWING THE PROPOSED NEW CONSTRUCTION OF
DWELLING HOUSE IN S.NO - 387/32 ,
NADVAKURICHI VILLAGE & PANCHAYAT
PALAYAMKOTTAI UNION,PALAYAMKOTTAI TALUK,
TIRUNELVELI DISTRICT.**

SCALE = 1:100

ALL DIMENSION ARE IN METRE

NOTE:
* Rain Water Harvesting Provided.
* U-trap Provided in Septic Tank
* Waster Water Used to Garden
* Electronic Chimney Provided to Kitchen

FLOOR SPACE INDEX:
Total Floor Area < 2
Site Area
79.9 = 0.01
410.81

JOINERIES:
MD - MAIN DOOR - 1.05 x 2.13
D1 - DOOR - 0.90 x 2.13
D2 - DOOR - 0.75 x 2.13
W - WINDOW - 1.37 x 1.22
W1 - WINDOW - 0.90 x 1.22
FW - WINDOW - 1.37 x 1.82
KW - WINDOW - 1.37 x 0.90
V - VENTILATOR - 0.90 x 0.60

PARKING CALCULATION FOR HOUSE BUILDING:

Individual Dwelling Unit Up to 150.00 Sq.mt
1 Car Space & 1 Two Wheeler Space Required

Building Area (Excluding Portico) - 79.93 Sq.Mt.
1 Car Space Provided Stall Size - 2.5m x 5.0m
1 Two Wheeler Space Provided Stall Size - 1.8m x 1.0m

AREA DETAILS	SQ.M	SQ.F	COLOUR
TOTAL SITE AREA	453.72	4,883.8	
GROUND FLOOR BUILDING AREA	79.93	860.04	
OPEN AREA	373.79	4,023.44	

Er.A.RAMAKRISHAN.,B.E.,
Registered Engineer
RK CONSTRUCTIONS
55,PERUMAL WEST CAR STREET,
PALAYAMKOTTAI,TIRUNELVELI.
PH.NO:9942889189
Email : rkbuilders82@gmail.com
ENGINEER

APPLICANT: A.RAJESHWARI

