

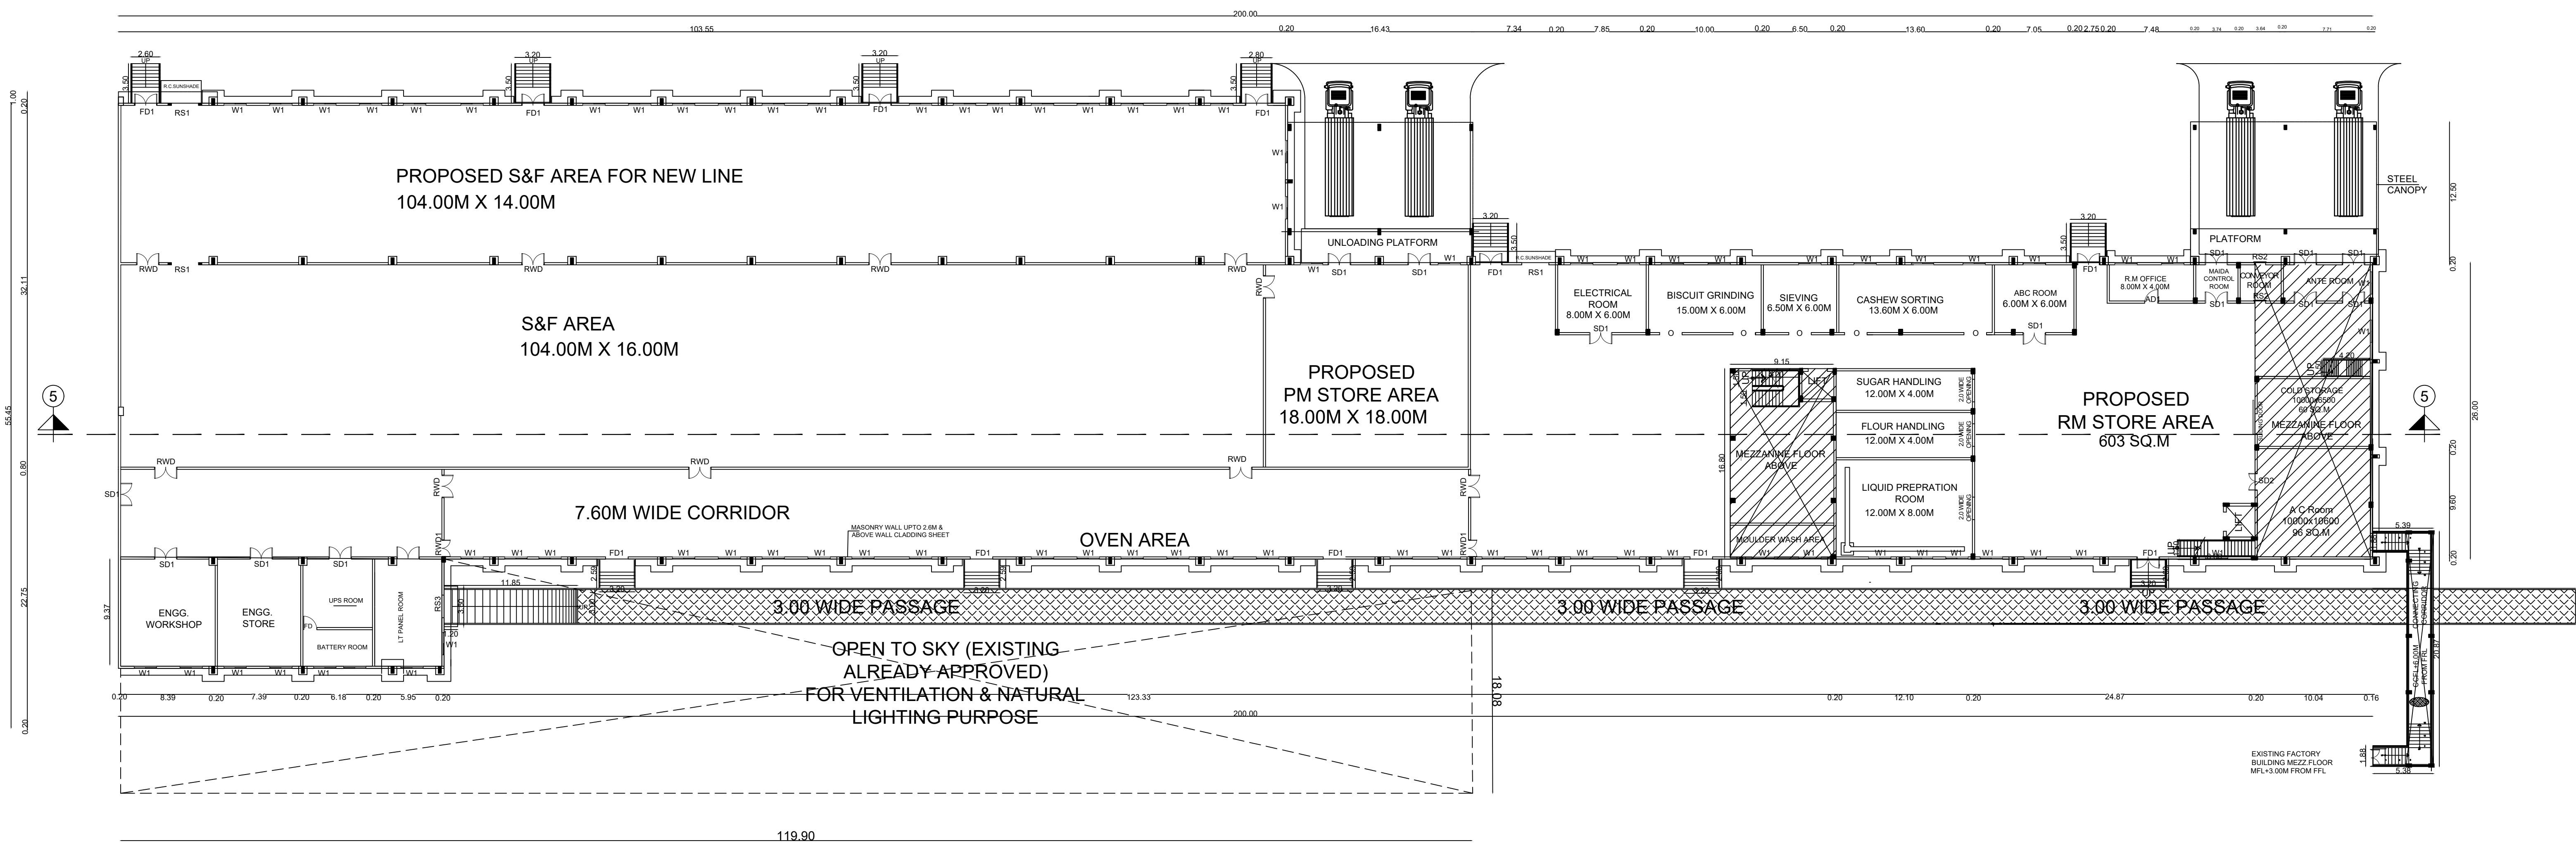


TITLE: MAIN BUILDING EXPANSION

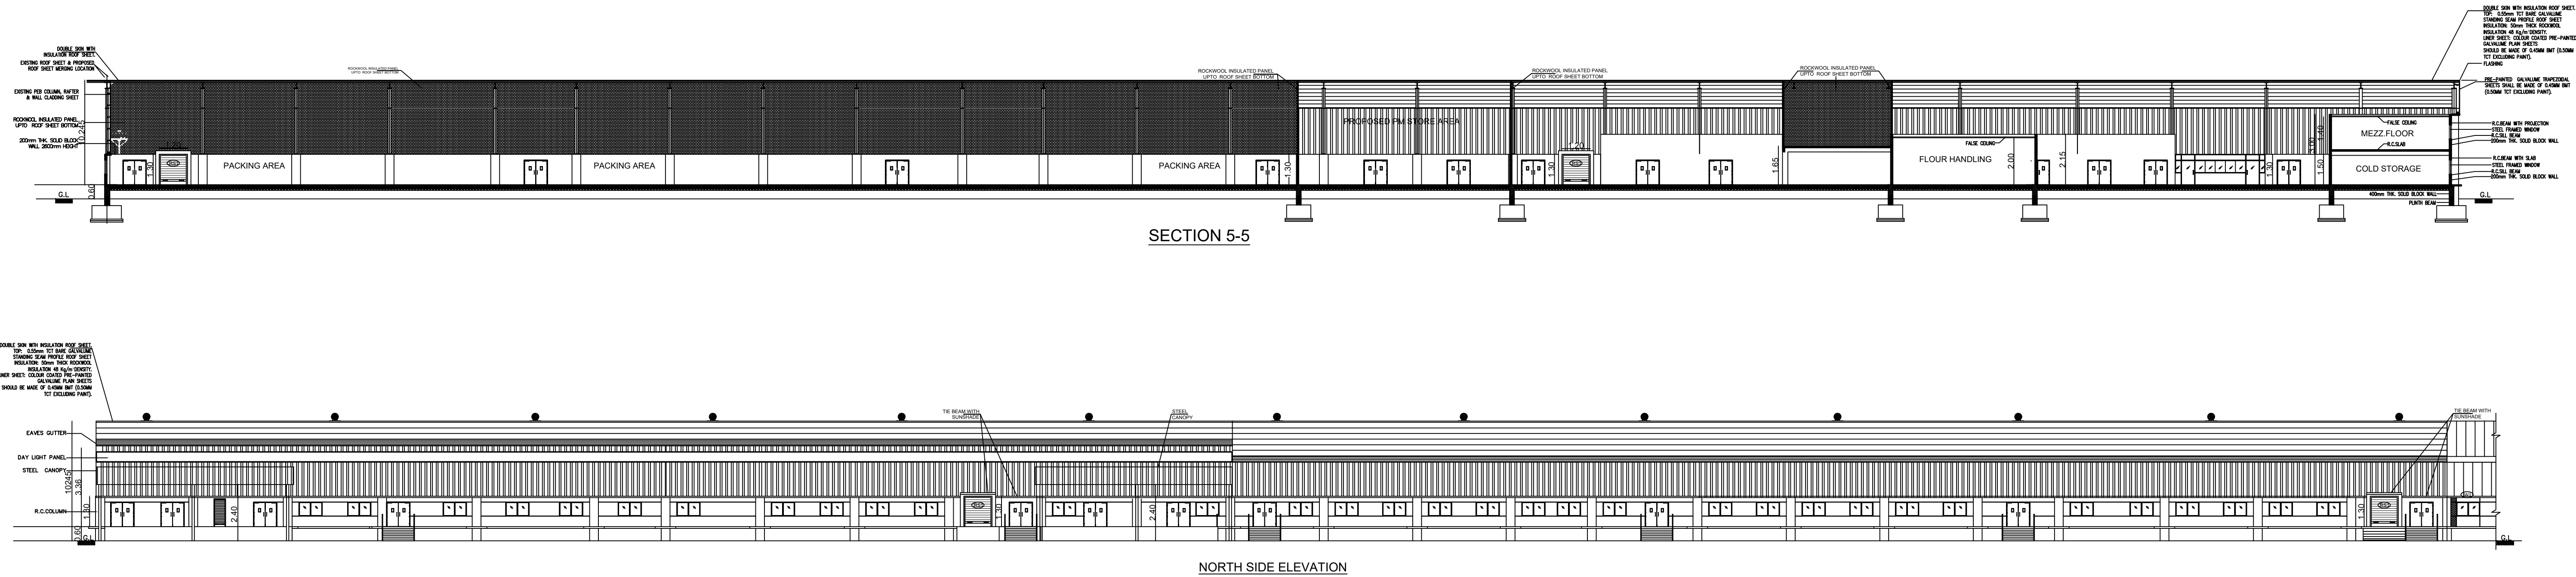


GROUND FLOOR PLAN

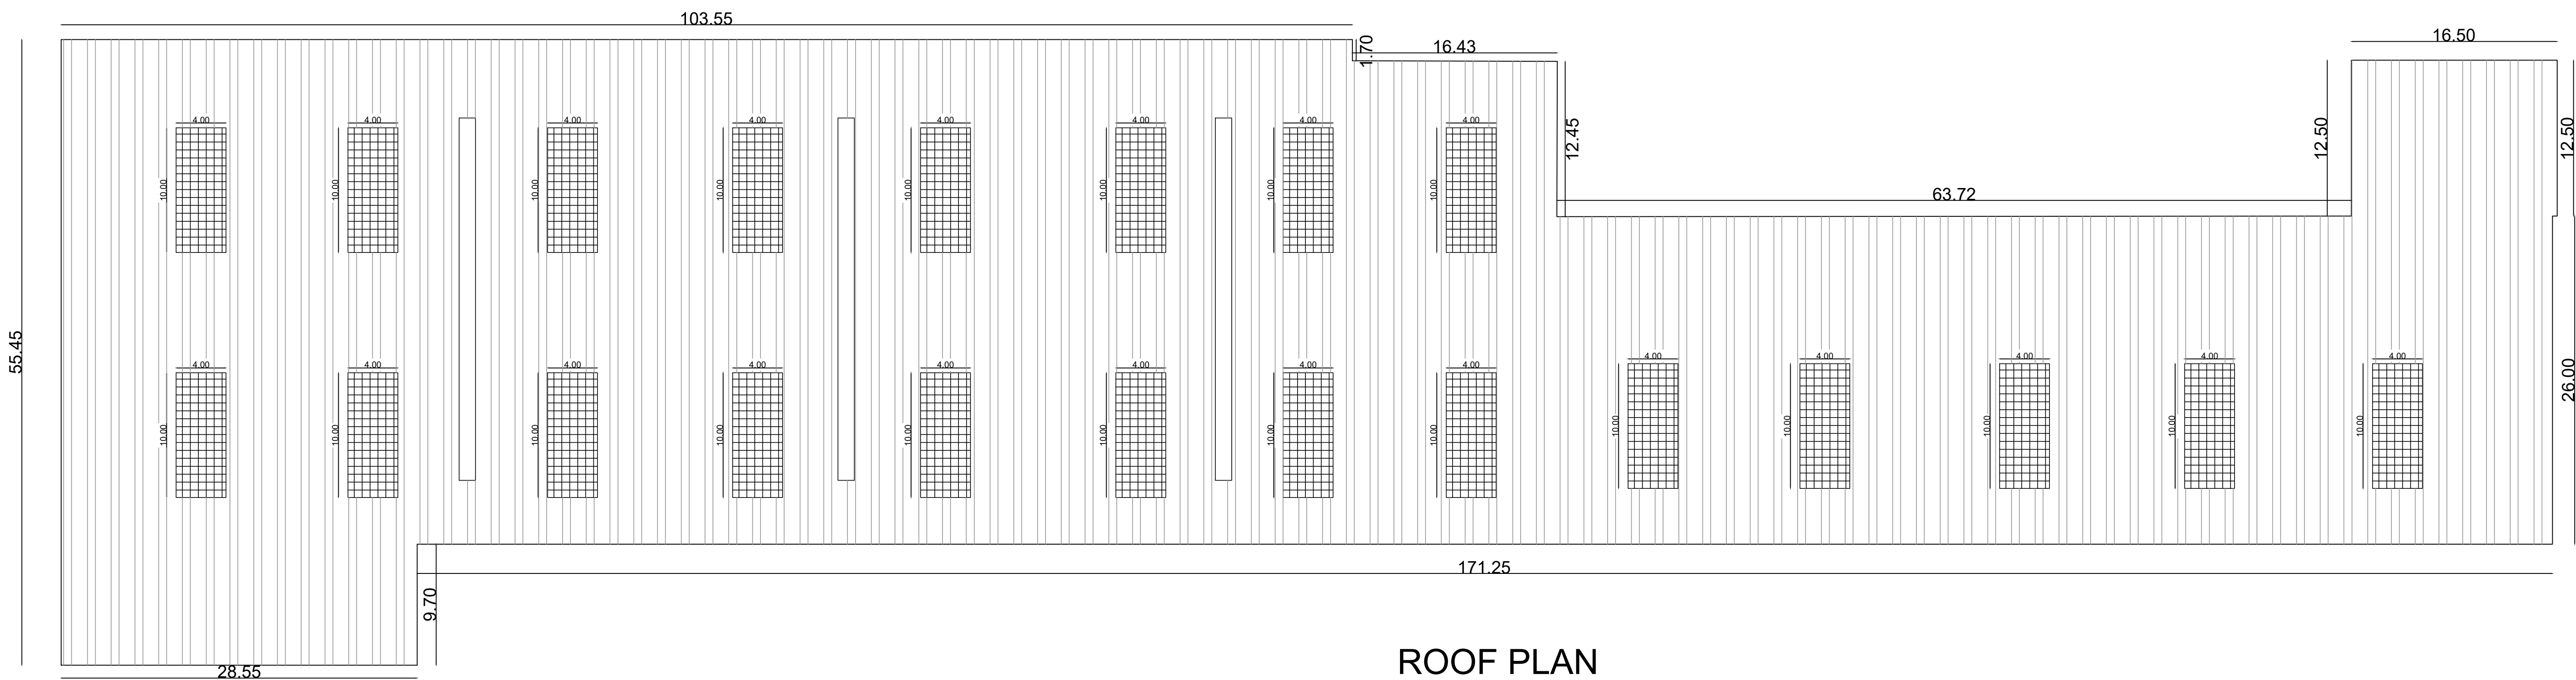


ROOF PLAN

MEZZANINE FLOOR -2

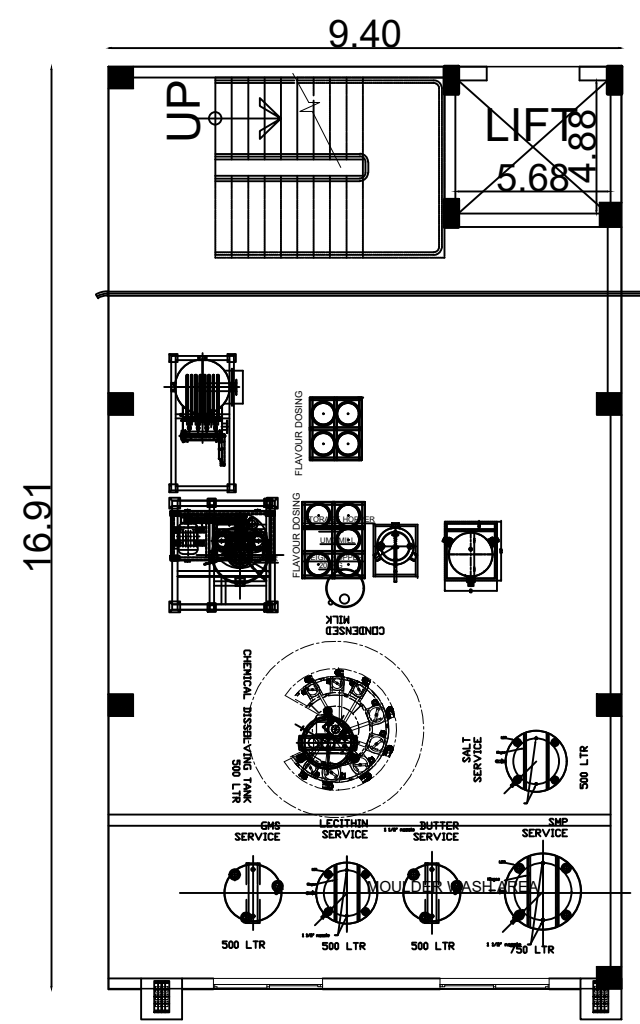

MEZZANINE FLOOR -2

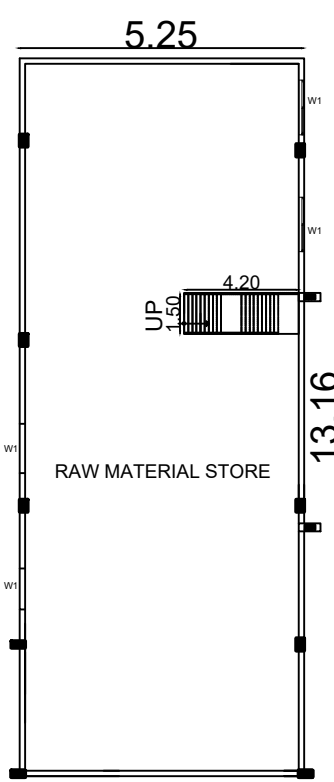

SHEET NO - 01/06

PLAN SHOWING THE PROPOSED CONSTRUCTION OF
FACTORY BUILDING OF M/S. BRITANNIA INDUSTRIES LTD.,
PLOT NO. A13A14,A15,A16 OF SURVEY NO. 1724PT & 1725PT,
SIPCOT INDUSTRIAL GROWTH CENTRE, GANGAIKONDAN,
THIRUNELVELI DISTRICT, THIRUNELVELI.

TITLE:
PLAN, SECTION & ELEVATION OF
MAIN FACTORY BUILDING

SCALE: SITE PLAN- 1:200, FLOOR PLAN 1: 100

JOINERY DETAILS		
TYPES	DESCRIPTION	SIZE
RS1	ROLLING SHUTTER	4.96 X 4.08
RS2	ROLLING SHUTTER	4.97 X 4.47
RS3	ROLLING SHUTTER	2.40 X 4.00
RS4	ROLLING SHUTTER	4.96 X 2.50
FD	FIRE DOOR	2.35 X 1.53
D	DOOR	2.40 X 1.50
W1	WINDOW	2.53 X 4.26
W2	WINDOW	2.40 X 3.80
FW	FIXED WINDOW	2.40 X 3.80
MD	MAIN DOOR	2.40 X 2.40
D1	DOOR	2.40 X 0.75
D2	DOOR	2.40 X 0.80
SD	SLIDING DOOR	2.40 X 2.00
V1	VENTILATOR	2.40 X 1.50
V2	VENTILATOR	2.40 X 1.20
V3	VENTILATOR	2.40 X 1.00

COLOUR REFERENCE	
	ROAD
	BOUNDARY
	EXISTING MACHINERY
	PROPOSED BUILDING
	EXISTING BUILDING
	PROPOSED MACHINERY

OWNER / OCCUPIER


V. SIVA, M.E.
STRUCTURAL ENGINEER GRADE-I
CGLDIST/SE/GR-1/2023/11/008
79, 4th Street, K.K.Nagar, Salamedu,
Villupuram - 605 401.

STRUCTURAL ENGINEER


S.M. GOMATHY, B.Tech. (Civl),
Registered Engineer Grade-I, (RE-Gr1)
Reg.No: CGLDIST/SE/GR-1/2023/09/007
C1, Plot No: 39 & 40, Lakshmi Plaza, Balaji Nagar,
1st Street, Naganallur, Chennai - 600 061.

REGISTERED ENGINEER Gr-I


TITLE: ENGG & CANTEEN

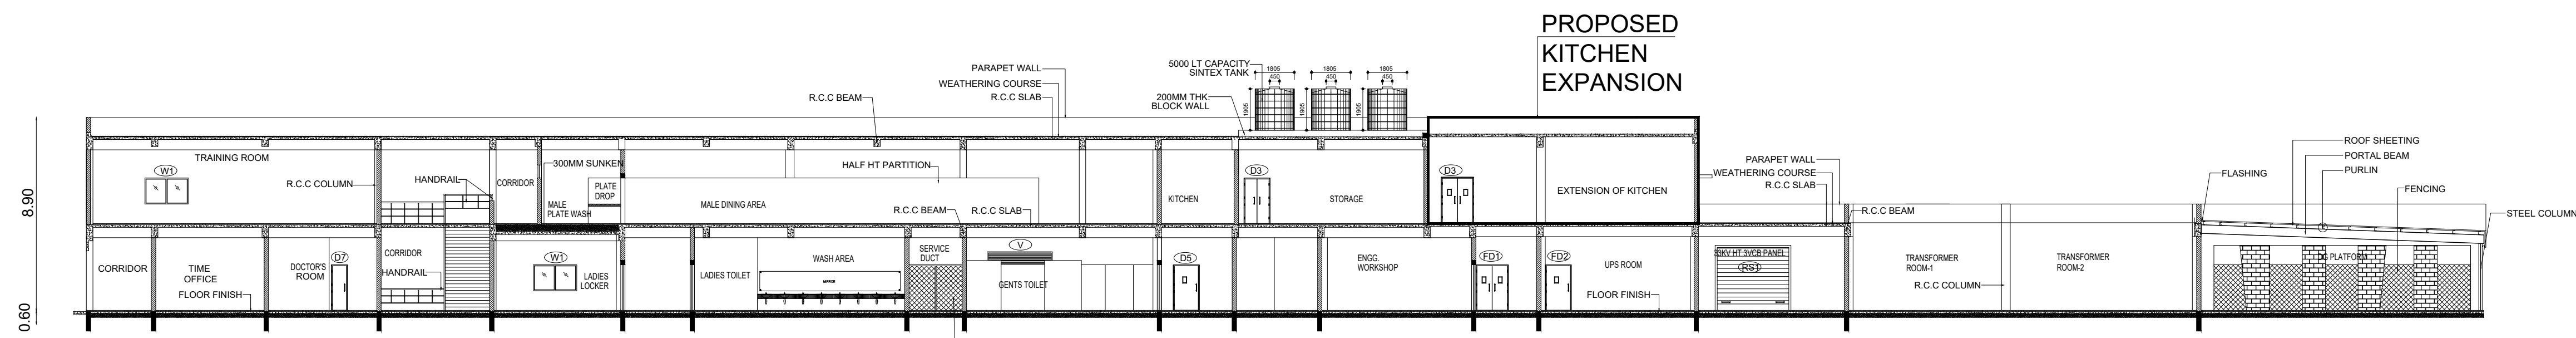


SECTION A-A

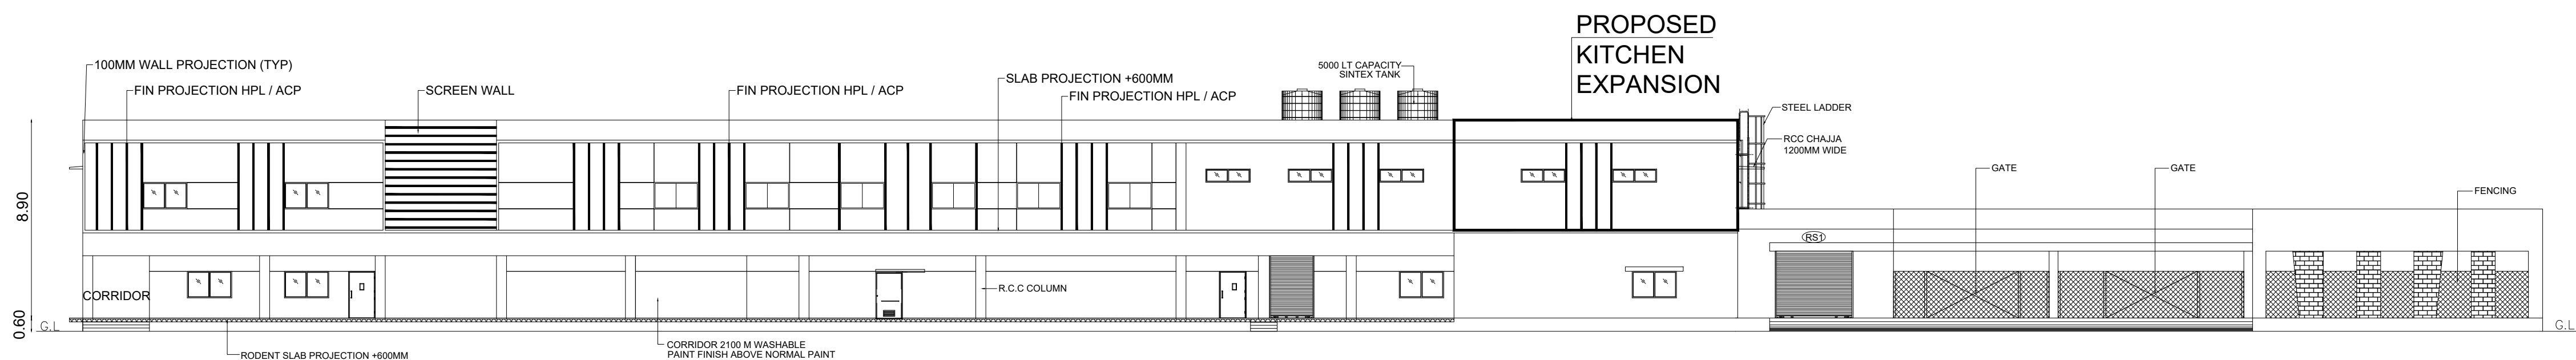


ELEVATION ALONG GRID - A & B

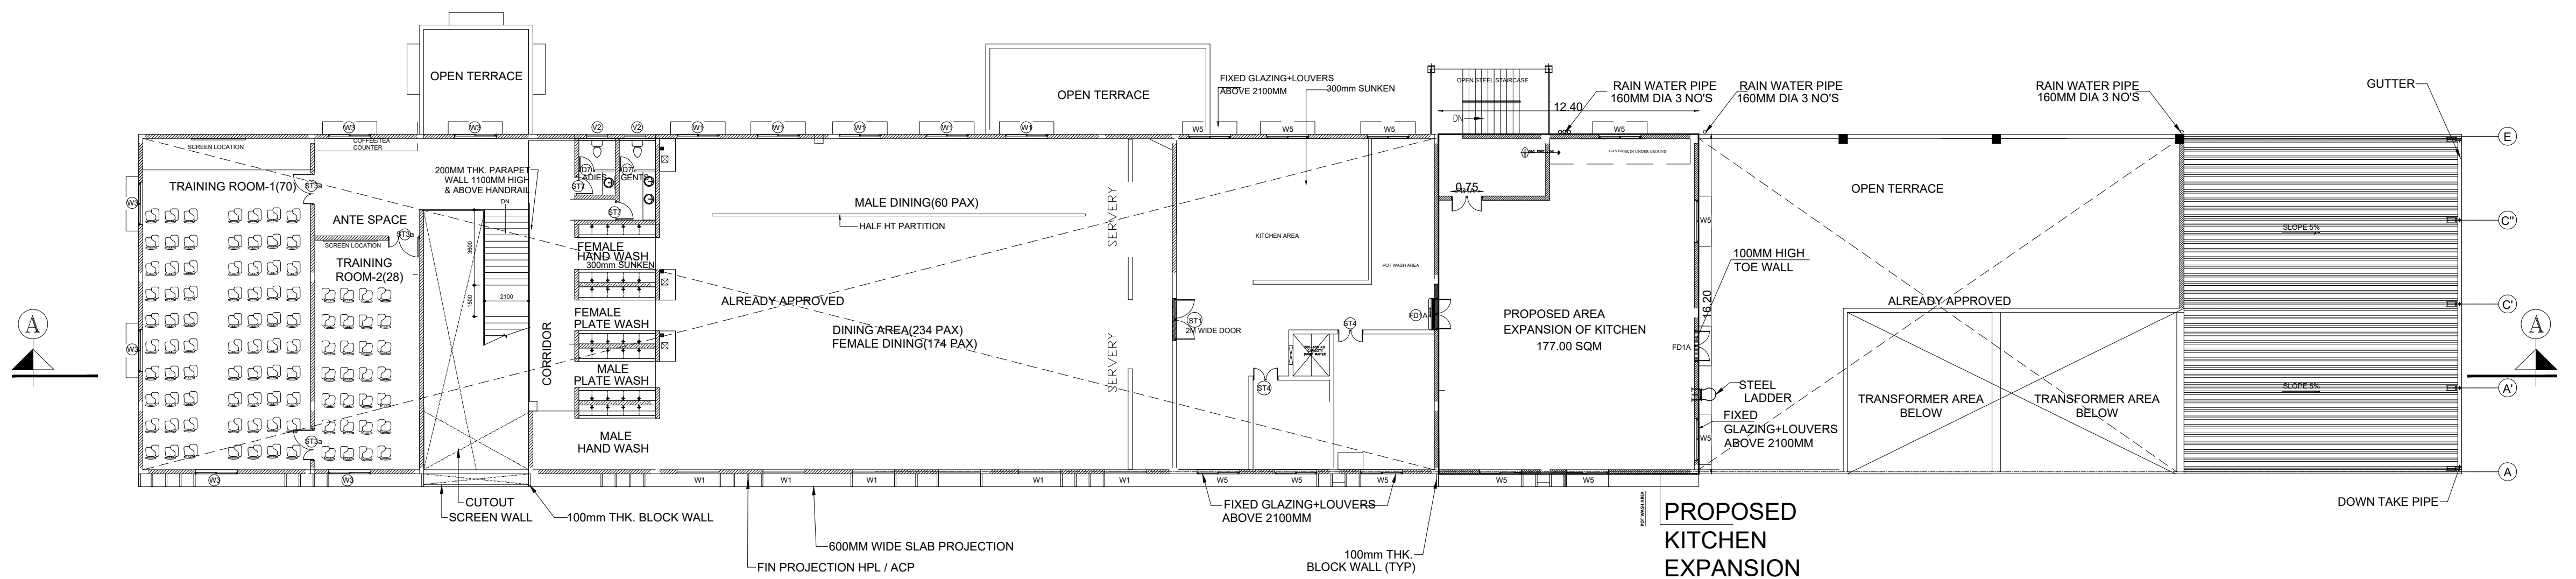

FIRST FLOOR CUM PART TERRACE PLAN
(SCALE 1 : 200)

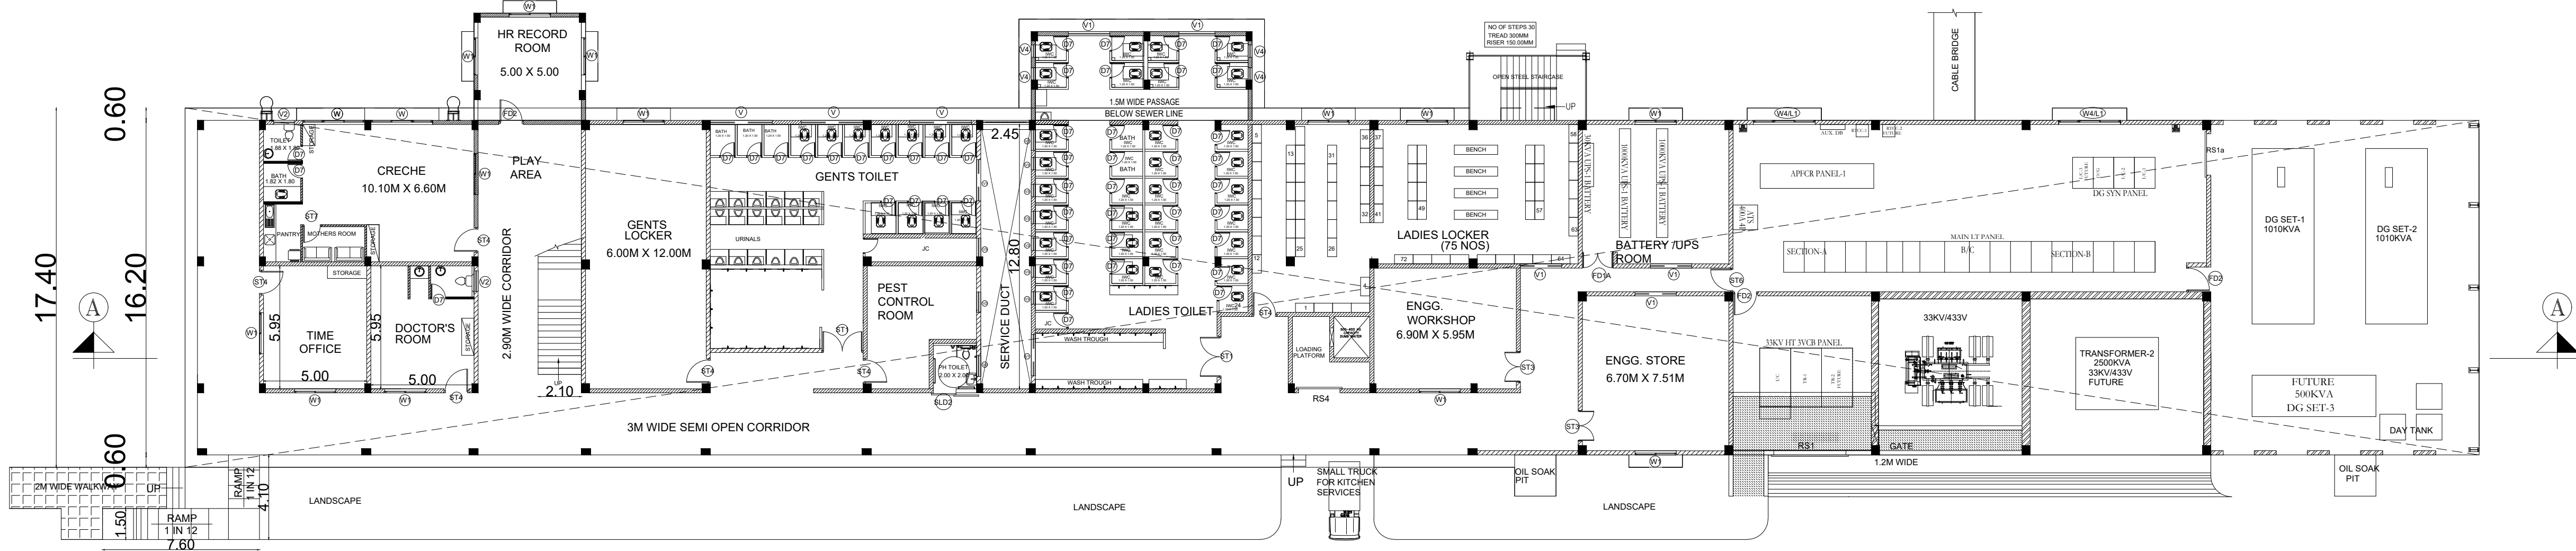

GROUND FLOOR PLAN(ALREADY APPROVED)
(SCALE 1 : 200)

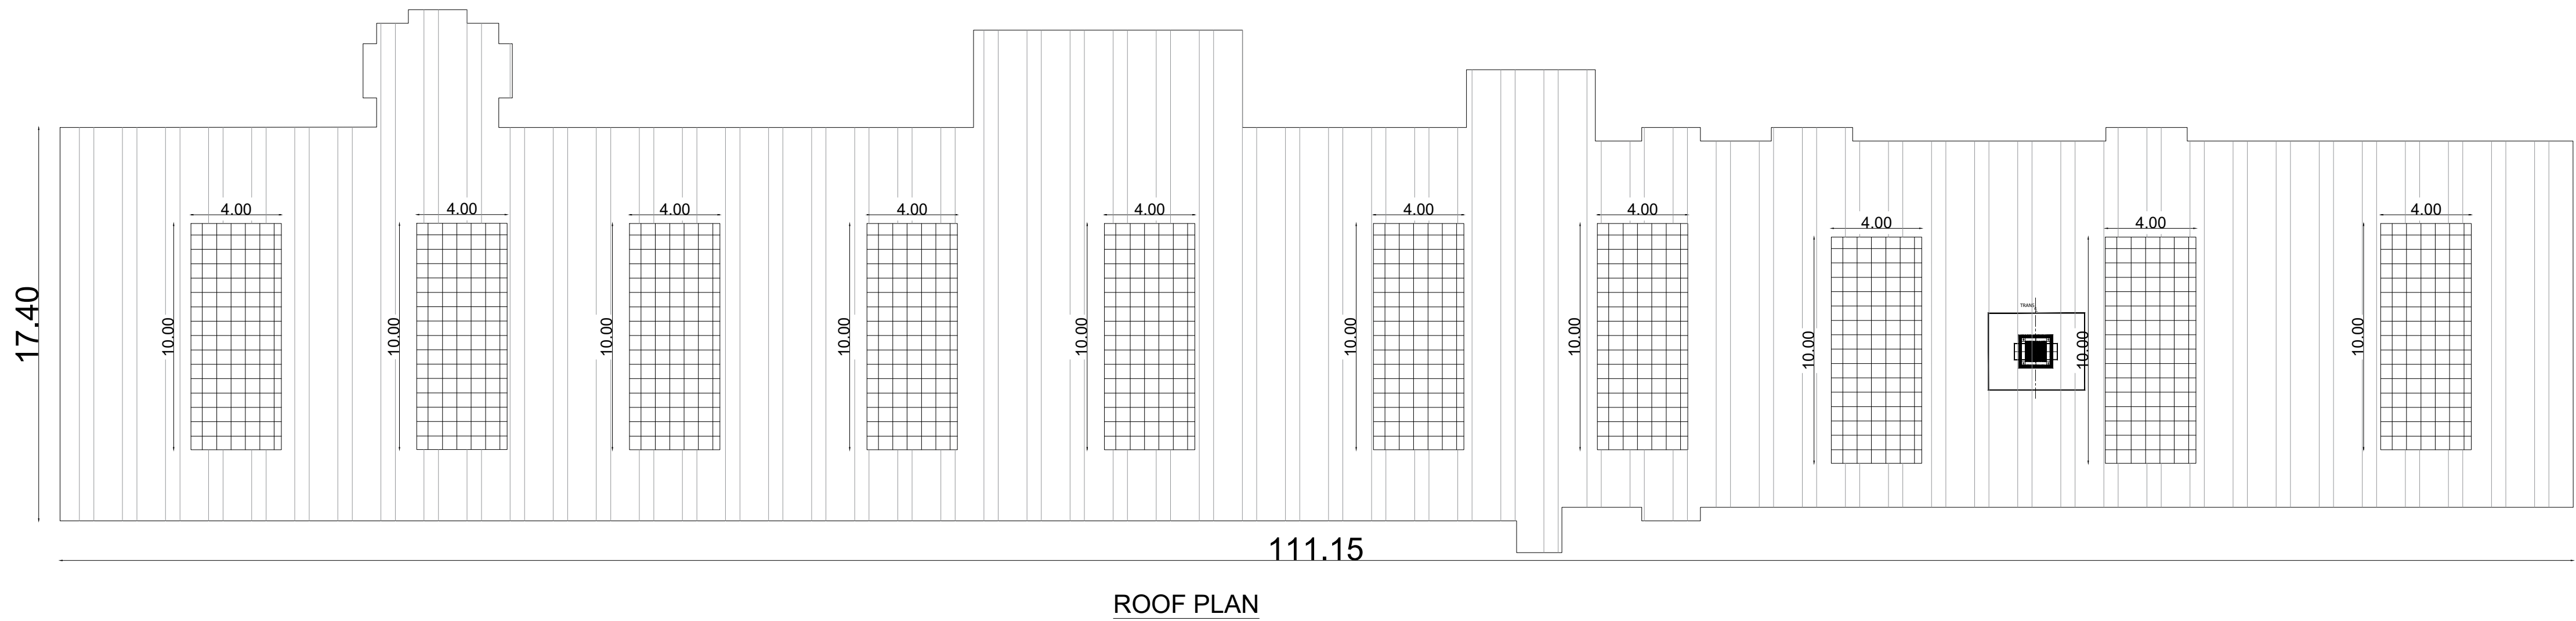


ROOF PLAN

SHEET NO - 02/06

PLAN SHOWING THE PROPOSED CONSTRUCTION OF
FACTORY BUILDING OF M/S. BRITANNIA INDUSTRIES LTD.,
PLOT NO. A13,A14,A15,A16 OF SURVEY NO. 1724PT & 1725PT,
SIPCOT INDUSTRIAL GROWTH CENTRE, GANGAIKONDAN,
THIRUNELVELI DISTRICT, THIRUNELVELI.

TITLE:

PLAN, SECTION & ELEVATION OF
ENGG & CANTEEN

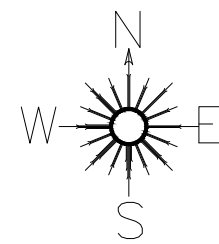

SCALE: SITE PLAN- 1:200, FLOOR PLAN 1: 100

JOINERY DETAILS

TYPES	DESCRIPTION	SIZE
RS1	ROLLING SHUTTER	4.96 X 4.08
RS2	ROLLING SHUTTER	4.97 X 4.47
RS3	ROLLING SHUTTER	2.40 X 4.00
RS4	ROLLING SHUTTER	4.96 X 2.50
FD	FIRE DOOR	2.35 X 1.53
D	DOOR	2.40 X 1.50
W1	WINDOW	2.53 X 4.26
W2	WINDOW	2.40 X 3.80
FW	FIXED WINDOW	2.40 X 3.80
MD	MAIN DOOR	2.40 X 2.40
D1	DOOR	2.40 X 0.75
D2	DOOR	2.40 X 0.90
SD	SLIDING DOOR	2.40 X 2.00
V1	VENTILATOR	2.40 X 1.50
V2	VENTILATOR	2.40 X 1.20
V3	VENTILATOR	2.40 X 1.00

COLOUR REFERENCE

	ROAD		PROPOSED BUILDING
	BOUNDRY		EXISTING BUILDING
	EXISTING MACHINARY		PROPOSED MACHINERY

OWNER / OCCUPIER




V.SIVA, M.E.
STRUCTURAL ENGINEER GRADE-I
CGLDIST/SE/GR-I/2023/11/008
79, 4th Street, K.K.Nagar, Selaipalayam,
Villupuram - 605 401.

STRUCTURAL ENGINEER


S.M. GOMATHY, B.Tech. (Civil),
Registered Engineer Grade - 1, (RE-Gr1)
Reg.No: CGLDIST/RE/Gr-I/2023/09/007
C1,Plot No: 39 & 40, Lakshmi Flats, Balaji Nagar,
1st Street, Naganallur, Chennai - 600 081.

REGISTERED ENGINEER Gr-1


TITLE: SPARE MACHINE ROOM

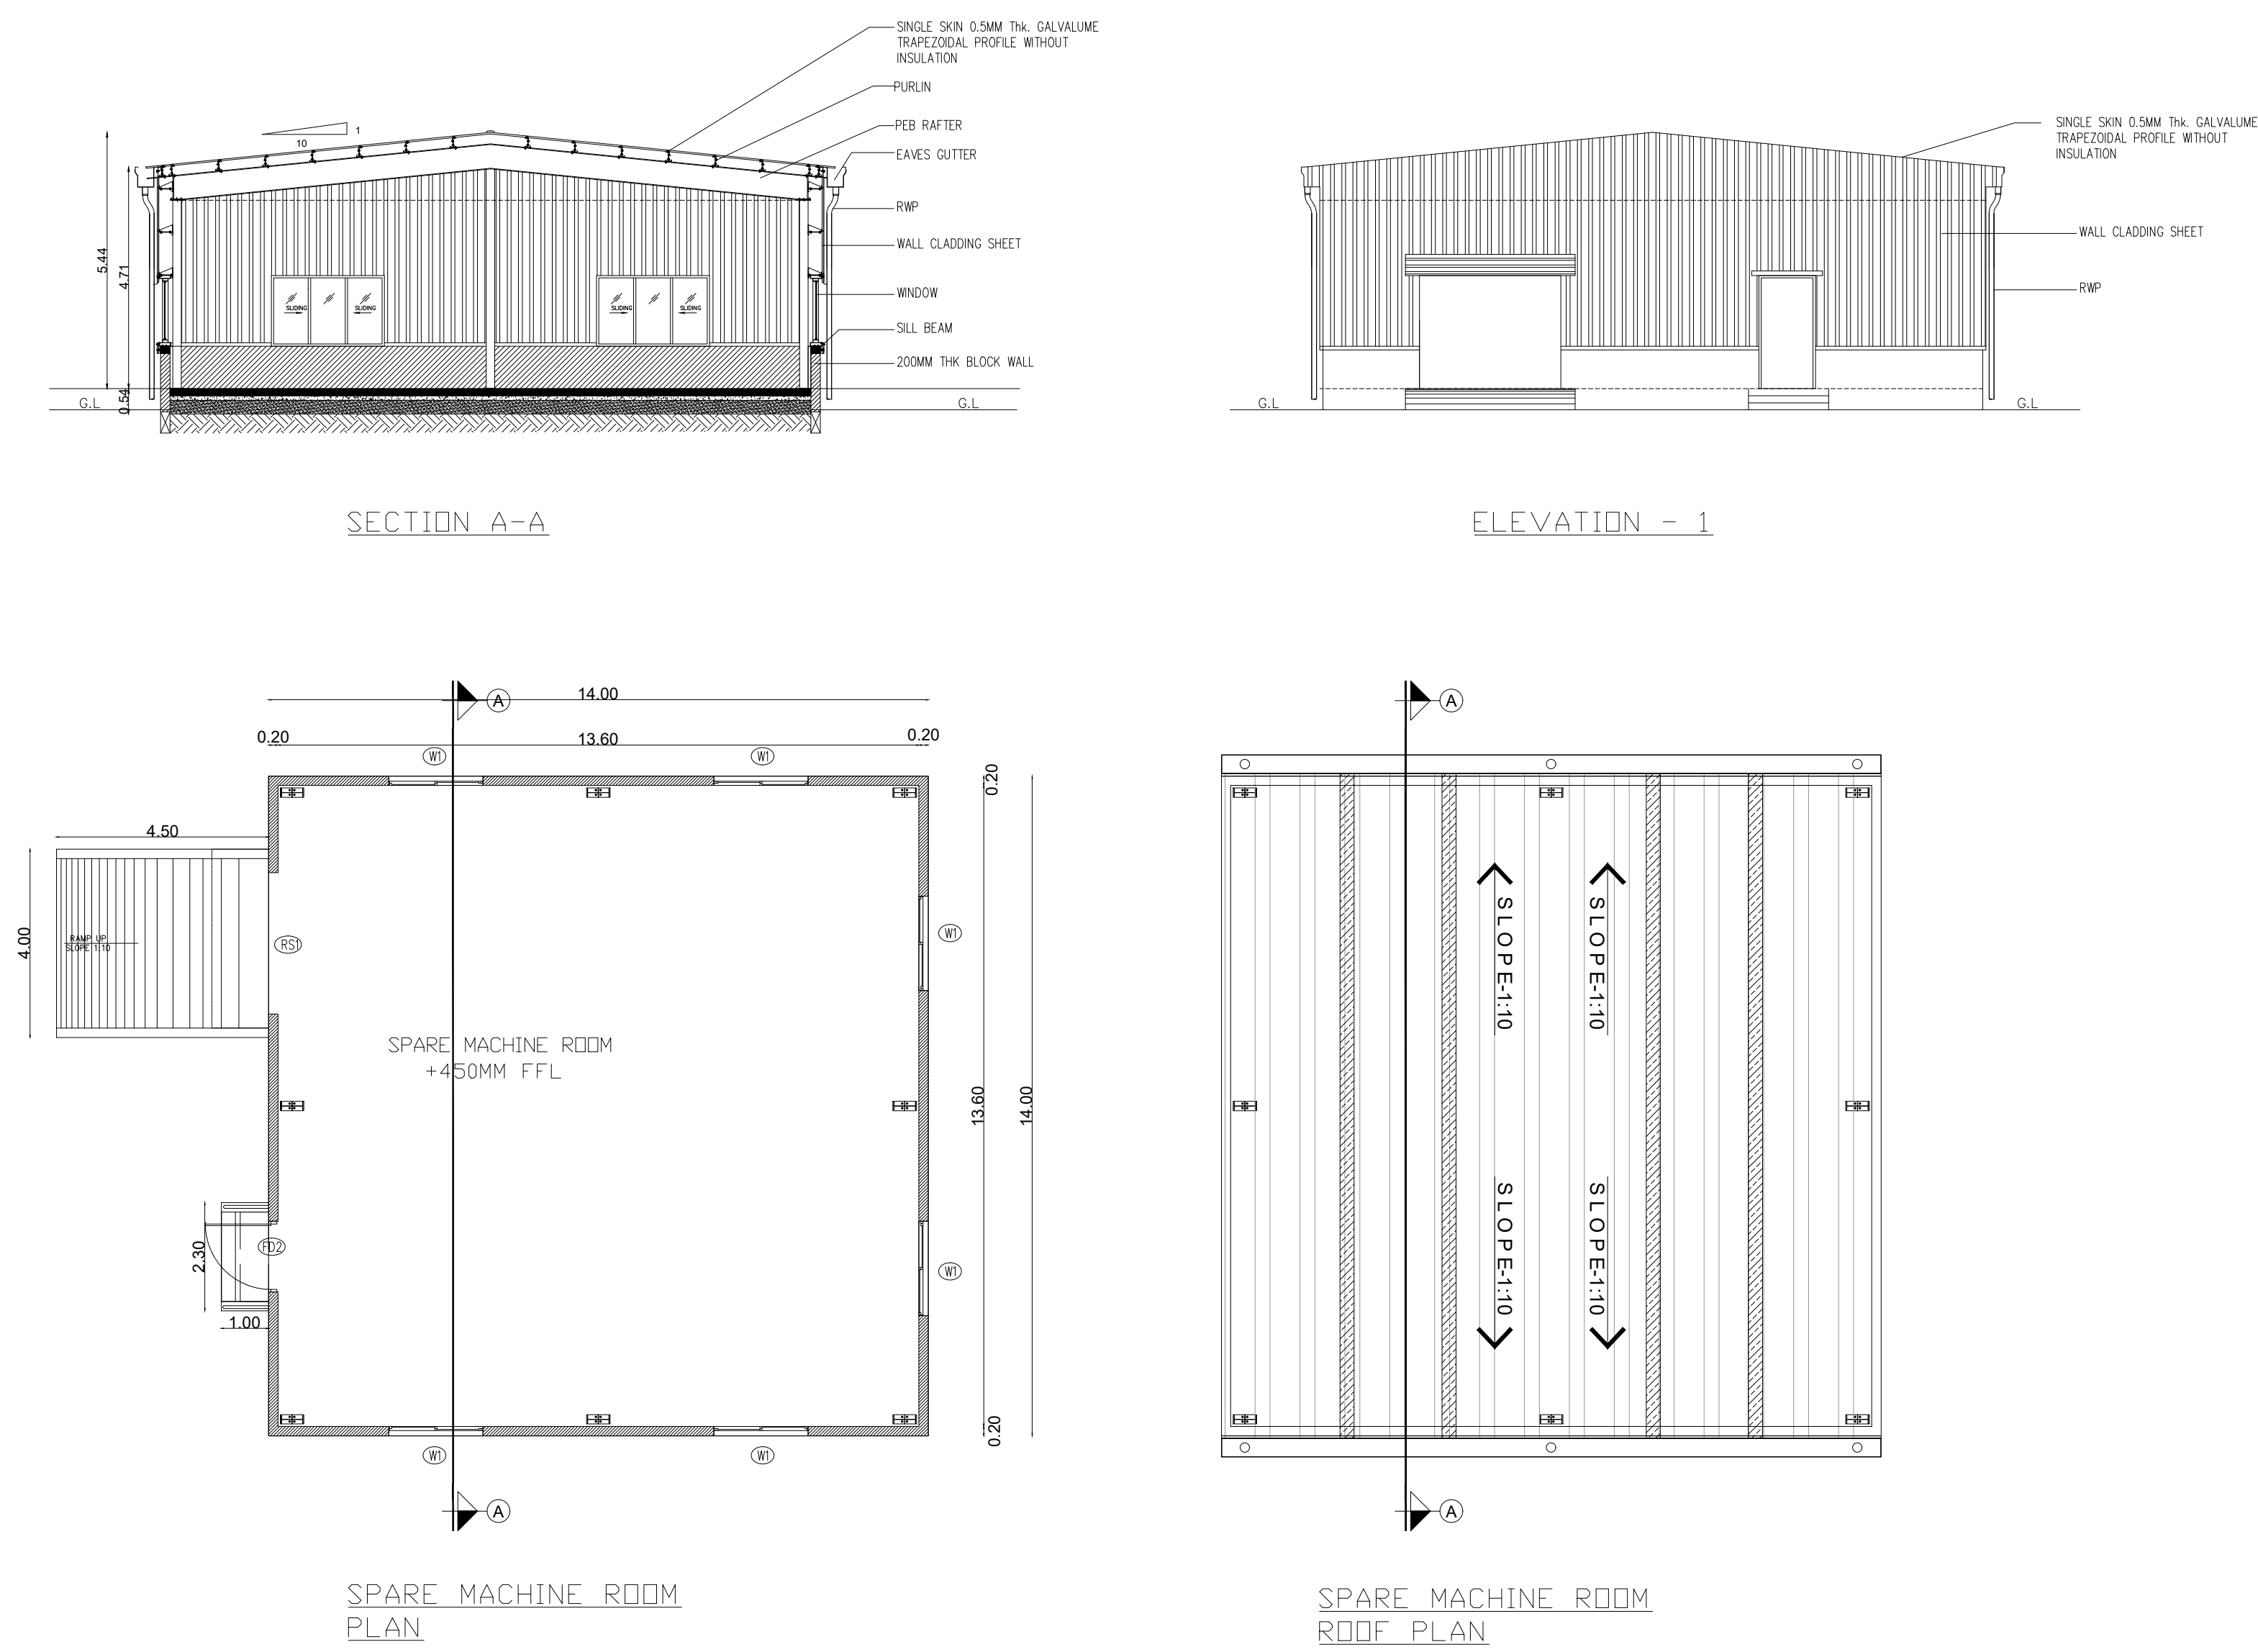


TITLE: UTILITY TRUCK

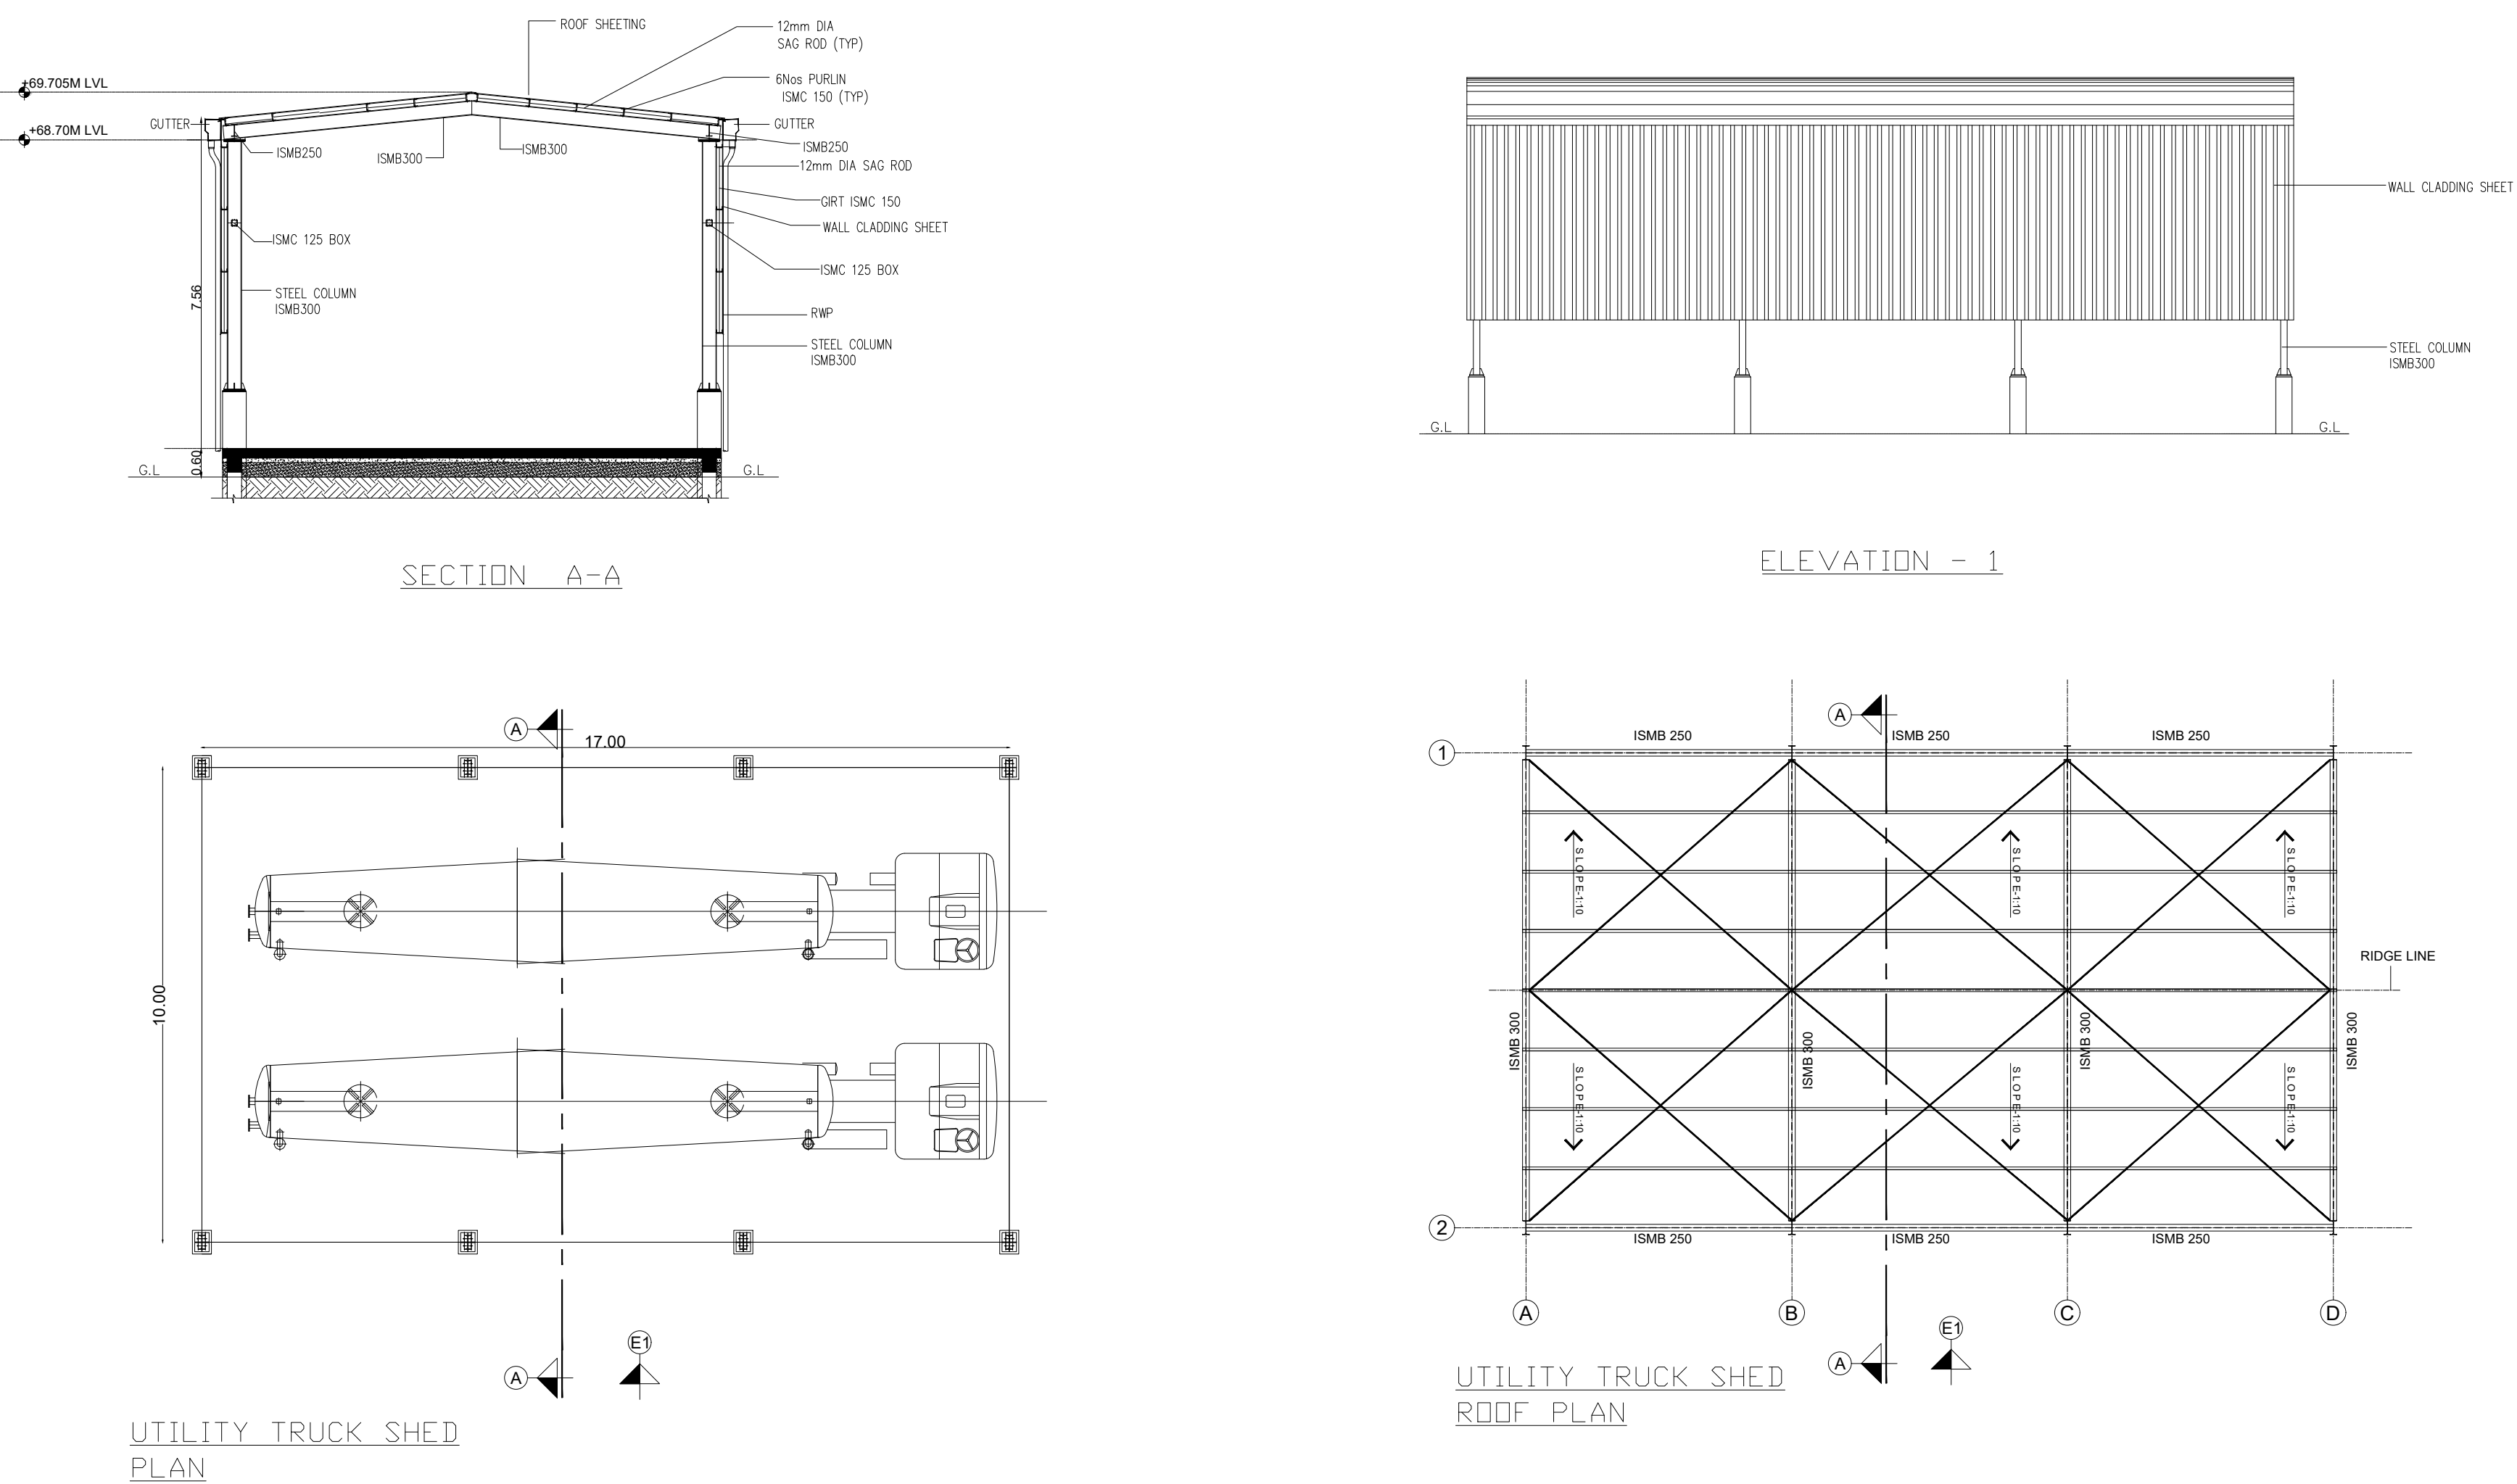


TITLE: SUGAR BLOWER -1

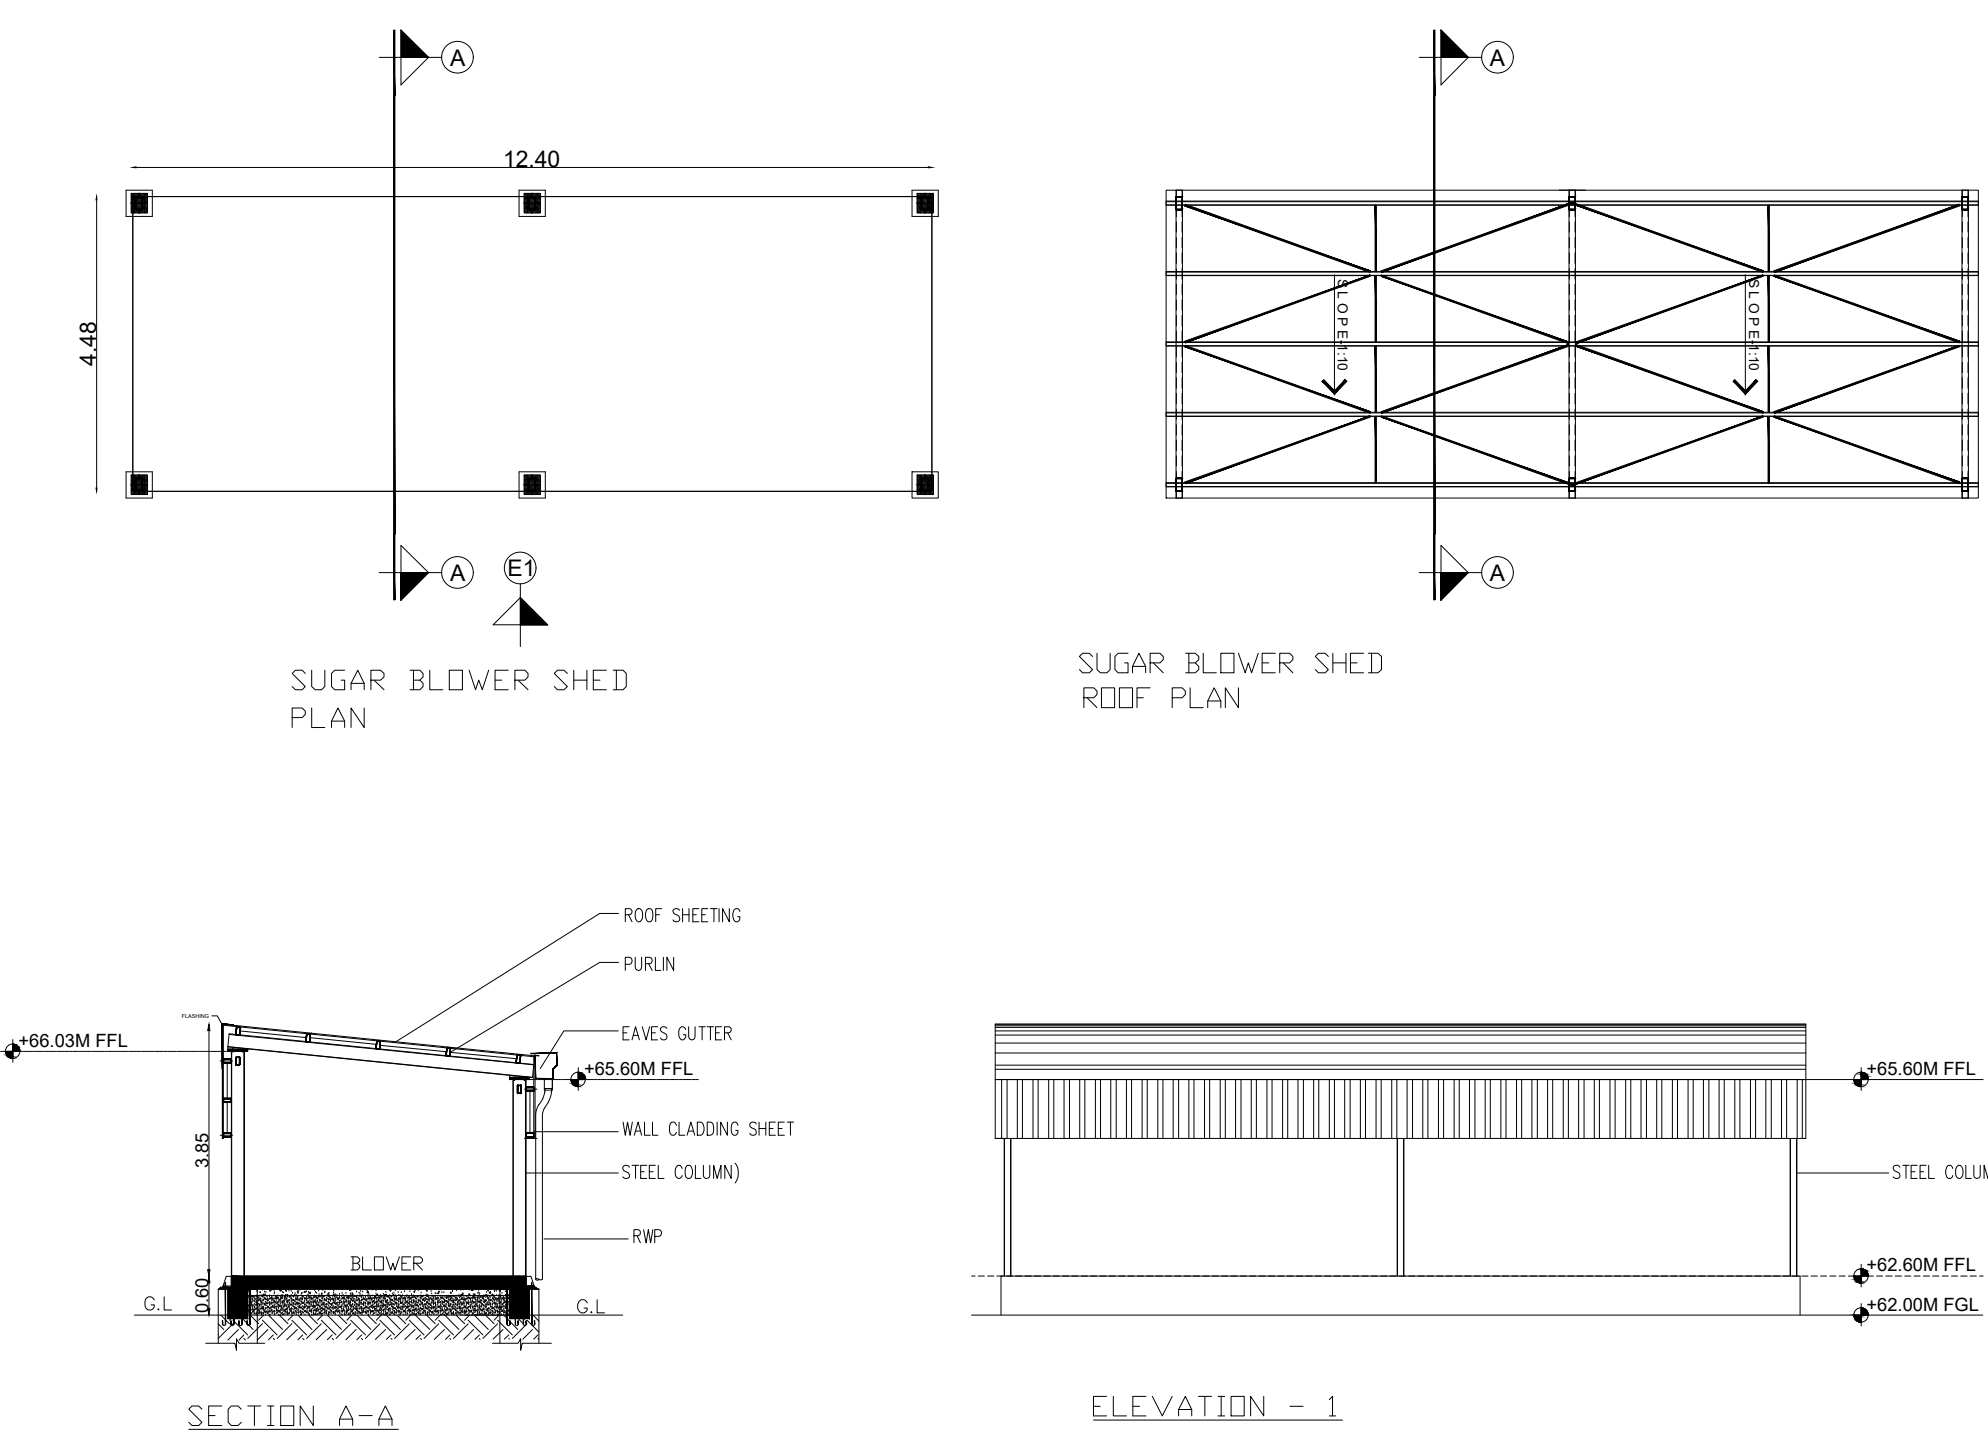


TITLE: SUGAR BLOWER -2

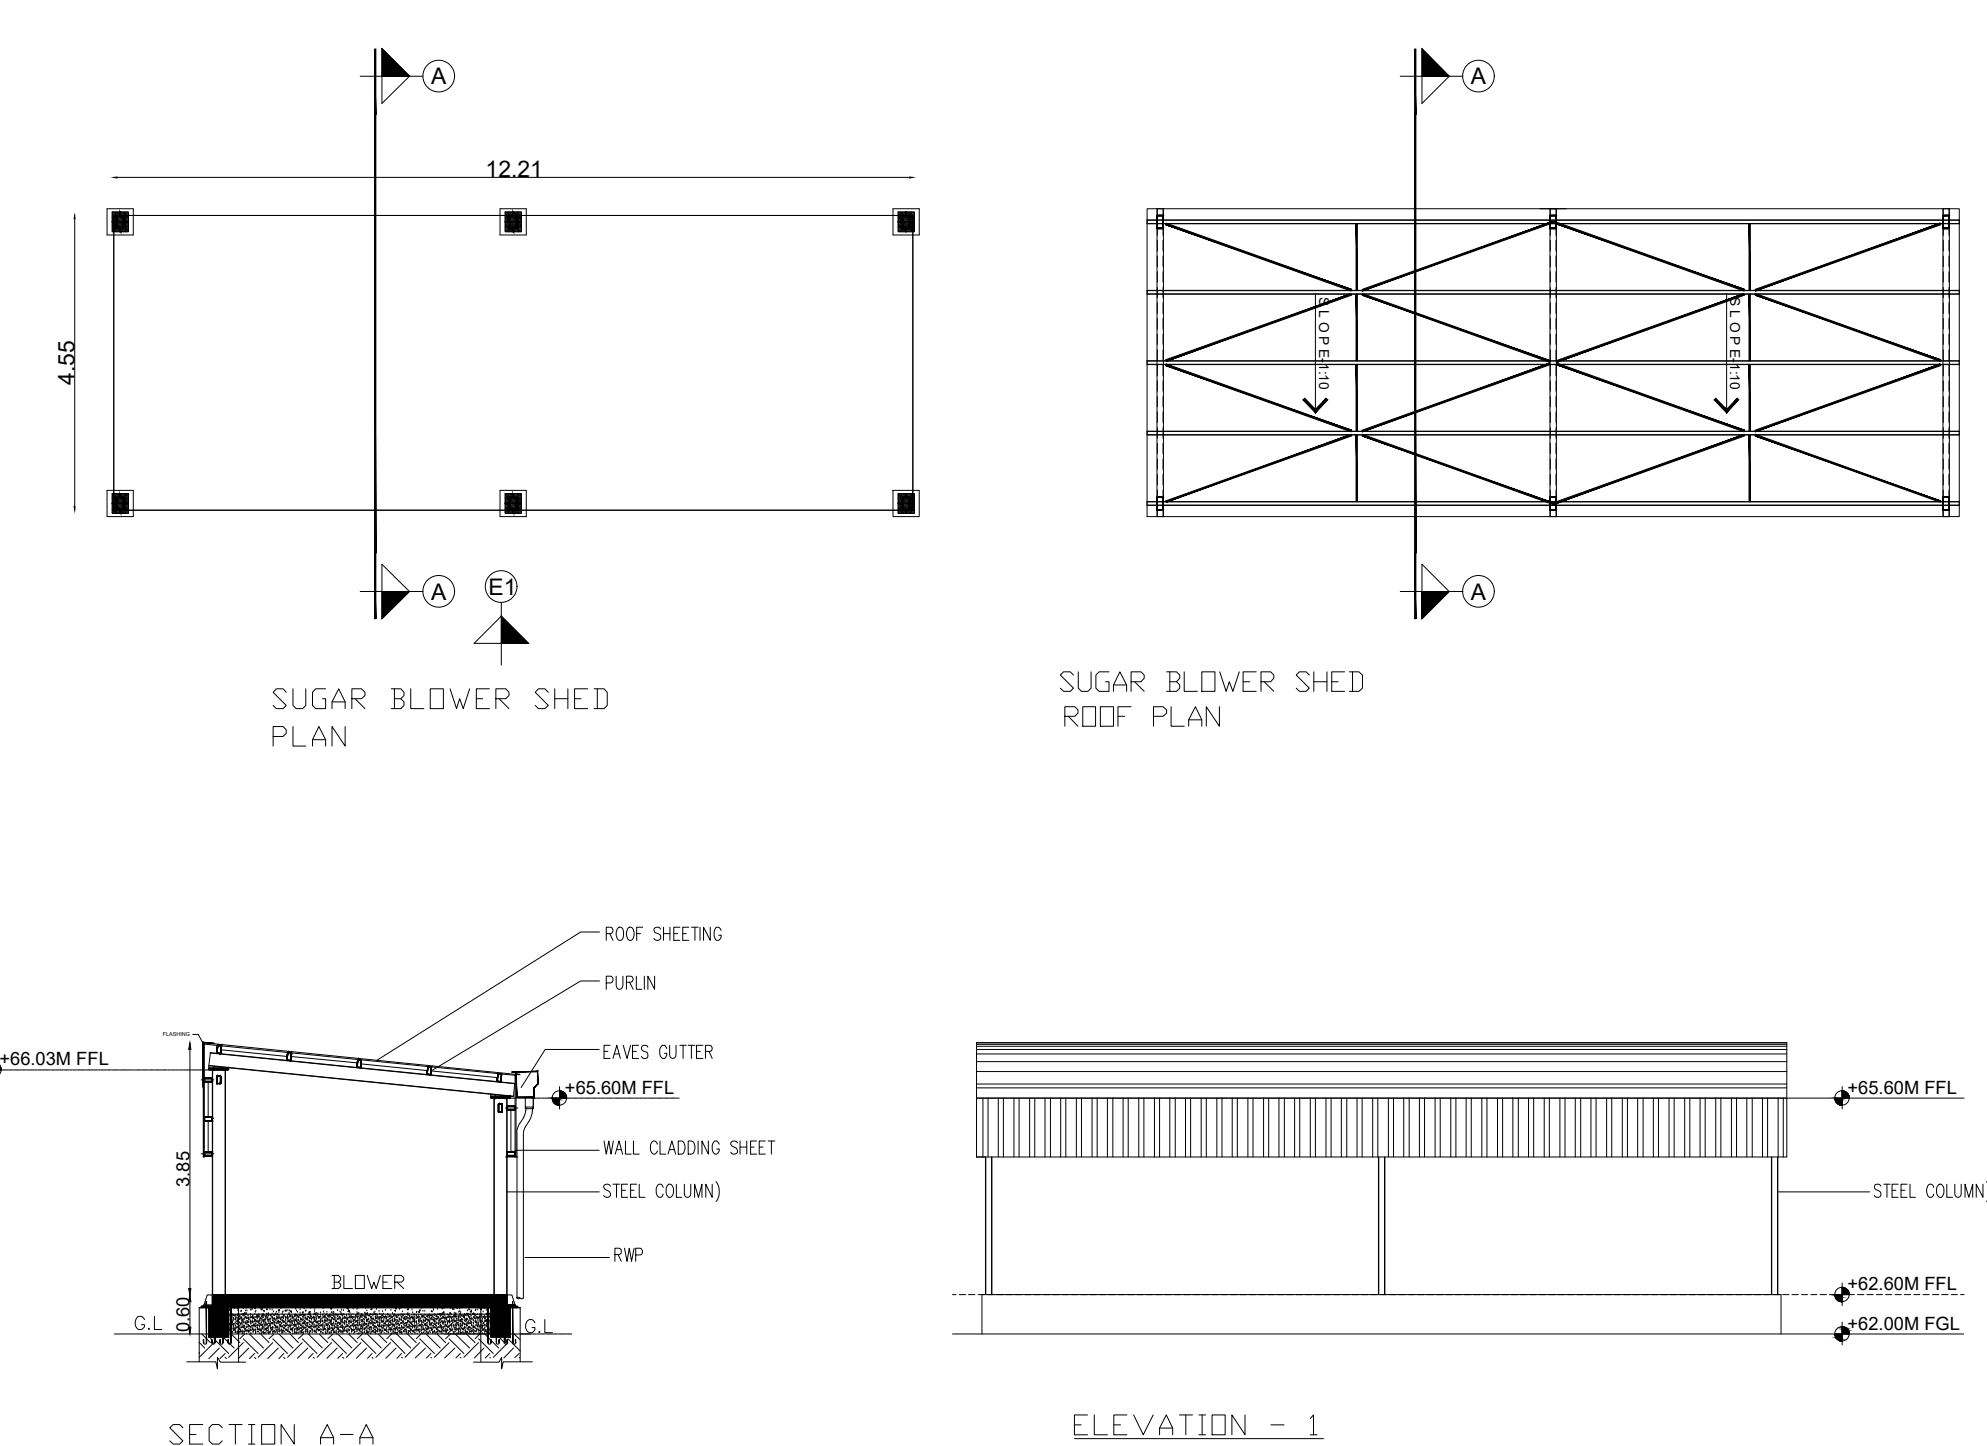

TITLE: D.G.SHED

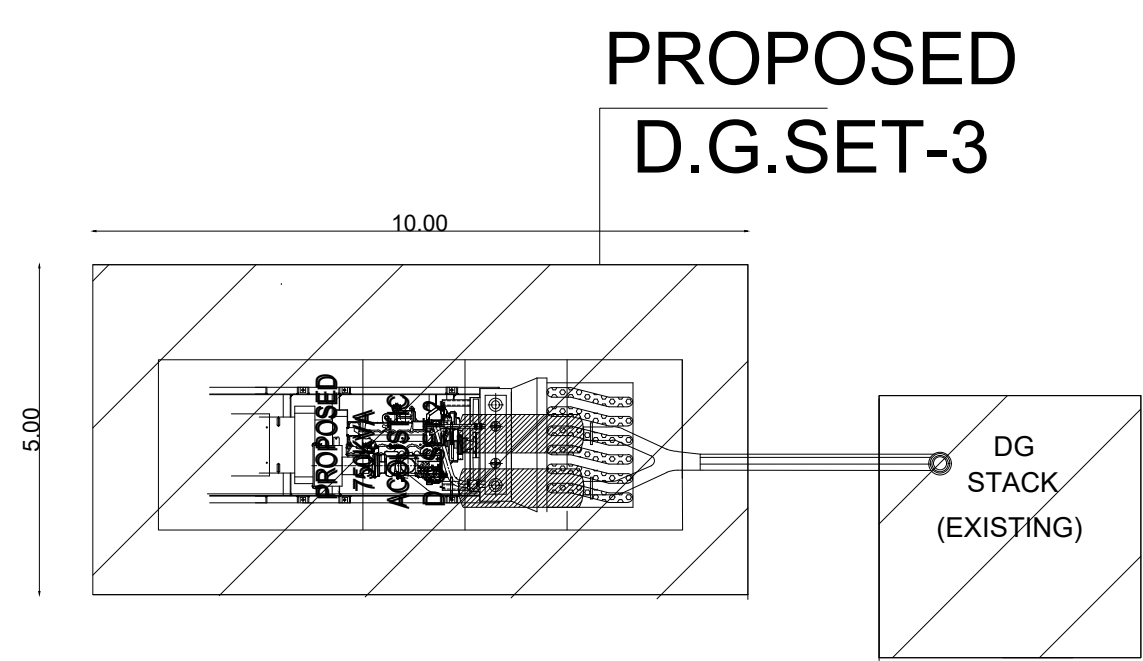


TITLE: SAFETY TUNNEL

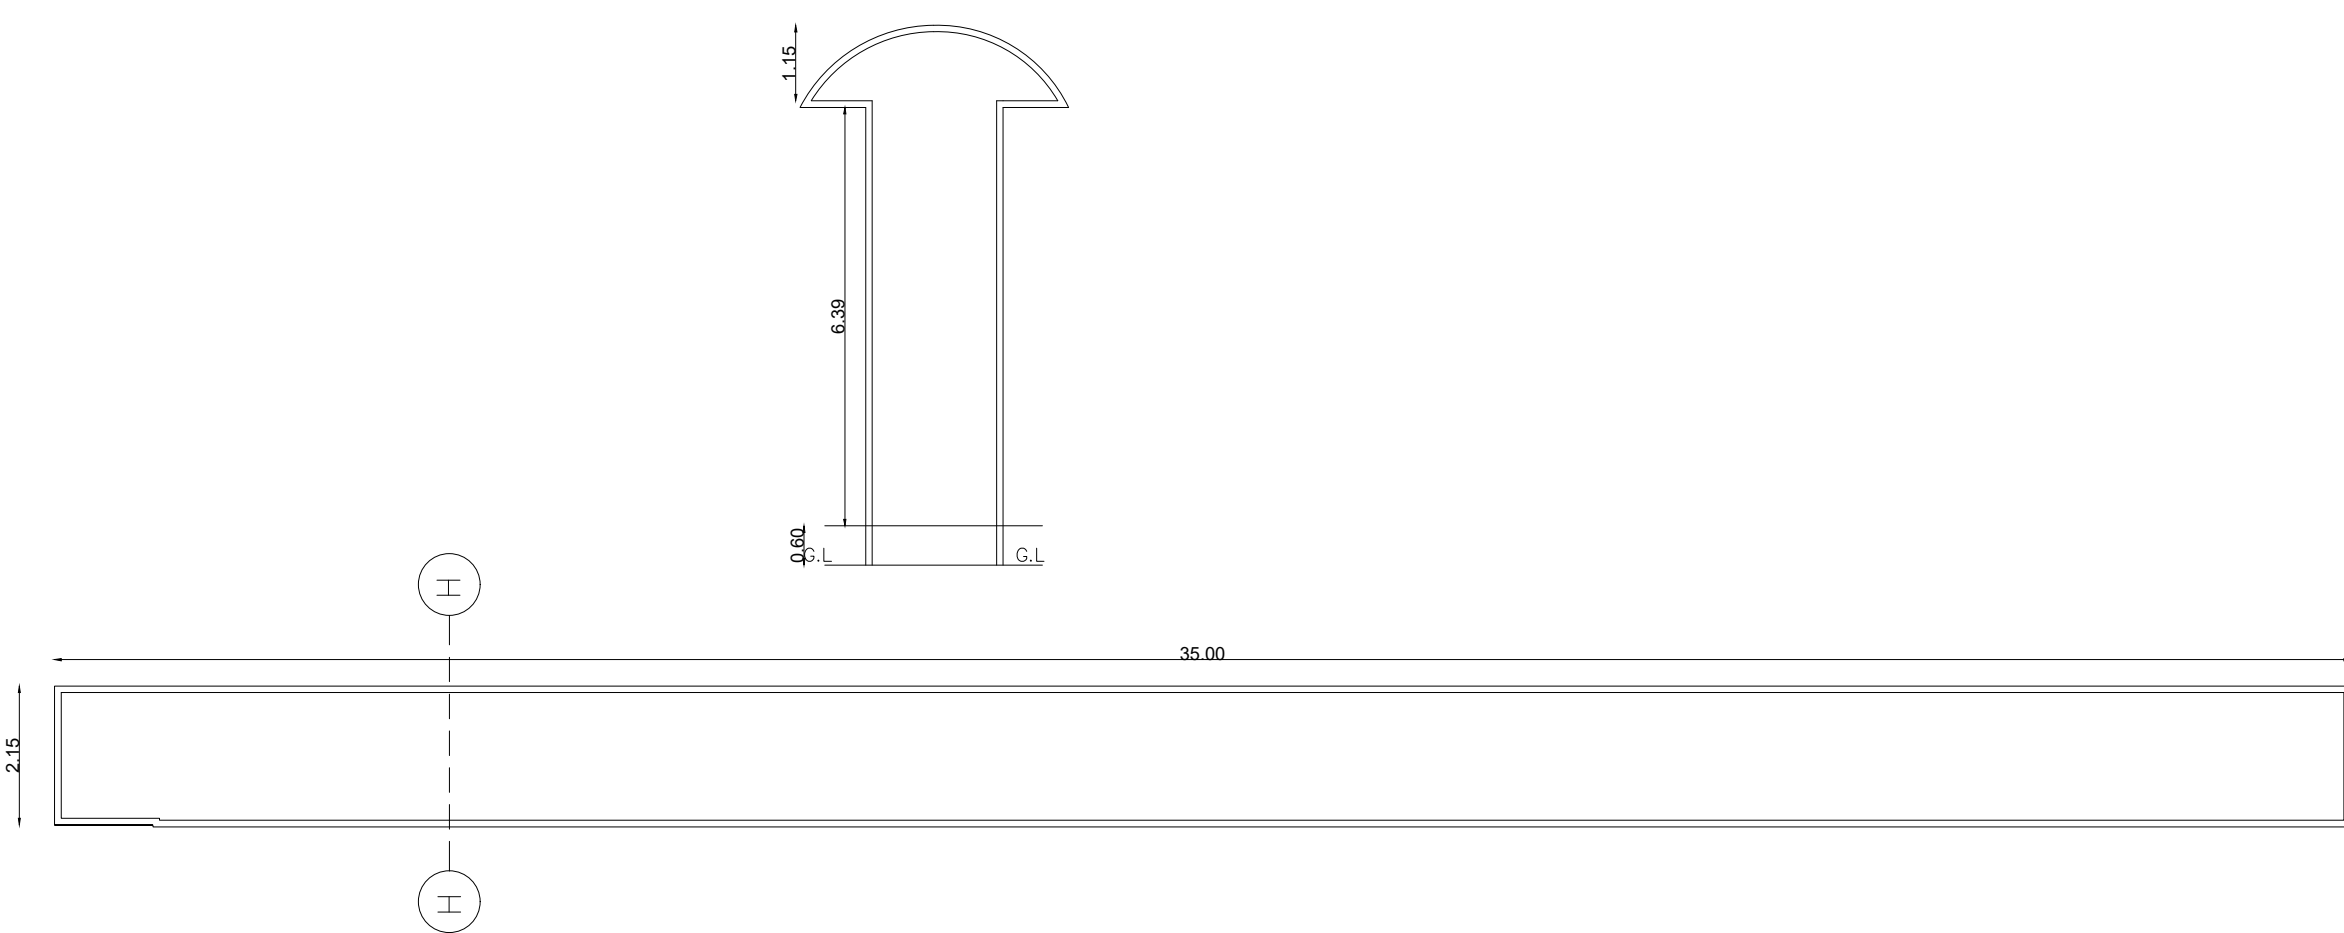

SHEET NO - 03/06

PLAN SHOWING THE PROPOSED CONSTRUCTION OF FACTORY BUILDING OF M/S. BRITANNIA INDUSTRIES LTD., PLOT NO. A13,A14,A15,A16 OF SURVEY NO. 1724PT & 1725PT, SIFCOT INDUSTRIAL GROWTH CENTRE, GANGAIKONDAN, THIRUNELVELI DISTRICT, THIRUNELVELI.

TITLE: PLAN, SECTION & ELEVATION OF SPARE MACHINE ROOM, UTILITY TRUCK, SUGAR BLOWER 1 & 2, D.G. SHED & SAFETY TUNNEL

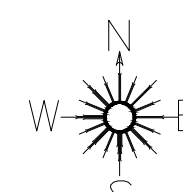

SCALE: SITE PLAN- 1:200, FLOOR PLAN 1: 100

JOINERY DETAILS		
TYPES	DESCRIPTION	SIZE
RS1	ROLLING SHUTTER	4.96 X 4.08
RS2	ROLLING SHUTTER	4.97 X 4.47
RS3	ROLLING SHUTTER	2.40 X 4.00
RS4	ROLLING SHUTTER	4.96 X 2.50
FD	FIRE DOOR	2.35 X 1.53
D	DOOR	2.40 X 1.50
W1	WINDOW	2.53 X 4.26
W2	WINDOW	2.40 X 3.80
FW	FIXED WINDOW	2.40 X 3.80
MD	MAIN DOOR	2.40 X 2.40
D1	DOOR	2.40 X 0.75
D2	DOOR	2.40 X 0.90
SD	SLIDING DOOR	2.40 X 2.00
V1	VENTILATOR	2.40 X 1.50
V2	VENTILATOR	2.40 X 1.20
V3	VENTILATOR	2.40 X 1.00

COLOUR REFERENCE	
	ROAD
	BOUNDARY
	EXISTING MACHINERY
	PROPOSED BUILDING
	EXISTING BUILDING
	PROPOSED MACHINERY



OWNER / OCCUPIER



V.SIVA, M.E.,
STRUCTURAL ENGINEER GRADE-I
CGLDIST/SE/GR-I/2023/11/008
79, 4th Street, K.K.Nagar, Selamedu,
Villupuram - 605 401.

STRUCTURAL ENGINEER



S.M. GOMATHY, B.Tech. (Civil),
Registered Engineer Grade - 1, (RE-Gr1)
Reg.No: CGLDIST/RE/Gr-I/2023/09/007
C1, Plot No: 39 & 40, Lakshmi Plaza, Balaji Nagar,
1st Street, Nagamallur, Chennai - 600 081.

REGISTERED ENGINEER Gr-1

TITLE: SCRAP YARD 1 & 2

The image displays four architectural drawings for a project titled "SCRAP YARD 1 & 2".

- ELEVATION -1**: A side elevation of a building with two vertical rectangular openings. The ground level is marked "G.L." on both sides.
- SECTION A-A**: A cross-section of the building. It shows a sloped roof with "ROOF SHEETING" and "PURLIN" labels. The interior has a "SCOW TANK BLOCK WALL". The floor level is marked "F.F.L. +64.85m L.V.L.". The ground level is marked "G.L." on both sides.
- SCRAP YARD LAYOUT PLAN**: A detailed plan view of the scrap yard. It shows a central "5.60M WIDE CORRIDOR" flanked by two rows of rectangular scrap yard units. Each unit is labeled "SCRAP YARD +64.95M FFL". The plan includes dimensions: a total width of 50.00m and a total depth of 5.00m. Section lines A-A are indicated at the ends.
- SCRAP YARD LAYOUT ROOF PLAN**: A roof plan view showing the layout of the scrap yard units and the central corridor. It includes section lines A-A at the ends.

TITLE: SILO SHED

The image displays three architectural drawings for a 'SILO SHED'.

SILO SHED PLAN: This top-down view shows the layout of the shed. It includes a central area labeled 'DE-HUMIDIFIER' and several rectangular units labeled 'RH-2', 'RH-3', and 'RH-FUTURE'. To the right are two large circular silos. A 'DOOR OPENING SPACE' is indicated near the center. Dimensions include a total width of 13.30 and 12.72, and a total length of 14.65 and 14.17. Section lines 1-1 are marked.

ELEVATION -A: This side elevation shows the shed's profile. It features a sloped roof with 'ROOF SHEETING' and a 'GUTTER'. The main wall is labeled 'SILO SHED' and supported by a 'STEEL COLUMN'. The ground level is marked 'FFL' (Finished Floor Level). The base is labeled 'FCI' (Finished Concrete Interface).

SILO SHED SECTION 1-1: This cross-section shows the internal structure. It details the 'ROOF SHEETING' supported by a 'TRUSS MEMBER' and 'PURLIN'. The main wall is labeled 'SILO SHED' and supported by a 'STEEL COLUMN'. The base is labeled 'FFL' (Finished Floor Level). The foundation is labeled 'FCI' (Finished Concrete Interface). The section also shows the '100MM THK R.C.C SLAB' and '75MM THK P.C.C FILING'.


TITLE: JIM JAM BOILER SHED

TITLE: FOUR WHEELER PARKING SHED

TITLE: TWO WHEELER PARKING SHED

PLAN SHOWING THE PROPOSED CONSTRUCTION OF
FACTORY BUILDING OF M/S. BRITANNIA INDUSTRIES LTD.,
PLOT NO. A13,A14,A15,A16 OF SURVEY NO. 1724PT & 1725PT,
SIPOT INDUSTRIAL GROWTH CENTRE, GANGAIKONDAN,
THIRUNELVELI DISTRICT, THIRUNELVELI.

PLAN, SECTION & ELEVATION OF SCRAP YARD 1
& 2, SILO SHED, JIM JAM BOILER SHED, FOUR
WHEELER & TWO WHEELER PARKING SHED

 

JOINERY DETAILS		
TYPES	DESCRIPTION	SIZE
RS1	ROLLING SHUTTER	4.96 X 4.08
RS2	ROLLING SHUTTER	4.97 X 4.47
RS3	ROLLING SHUTTER	2.40 X 4.00
RS4	ROLLING SHUTTER	4.96 X 2.50
FD	FIRE DOOR	2.35 X 1.53
D	DOOR	2.40 X 1.50
W1	WINDOW	2.53 X 4.28
W2	WINDOW	2.40 X 3.80
FW	FIXED WINDOW	2.40 X 3.80
MD	MAIN DOOR	2.40 X 2.40
D1	DOOR	2.40 X 0.75
D2	DOOR	2.40 X 0.90
SD	SLIDING DOOR	2.40 X 2.00
V1	VENTILATOR	2.40 X 1.50
V2	VENTILATOR	2.40 X 1.20
V3	VENTILATOR	2.40 X 1.00

☐ ROAD	☐ PROPOSED BUILDING
☐ BOUNDRY	☐ EXISTING BUILDING
☐ EXISTING MACHINERY	☐ PROPOSED MACHINERY



OWNER / OCCUPIER




V.SIVA, M.E.,
STRUCTURAL ENGINEER GRADE-I
CGLDIST/SE/GR-I/2023/11/008
79, 4th Street, K.K.Nagar, Salamedu,
Villupuram - 605 401.

STRUCTURAL ENGINEER


S. M. Gomathy
M. GOMATHY, B.Tech. (Civil),
 Registered Engineer Grade - 1, (RE-G1)
 Reg.No: CGLDIST/RE/G-1/2023/09/007
 Plot No: 39 & 40, Lakshmi Flats, Balaji Nagar,
 1st Street, Naganallur, Chennai - 600 061.

REGISTERED ENGINEER Gr-1


TITLE: CONNECTING CORRIDOR

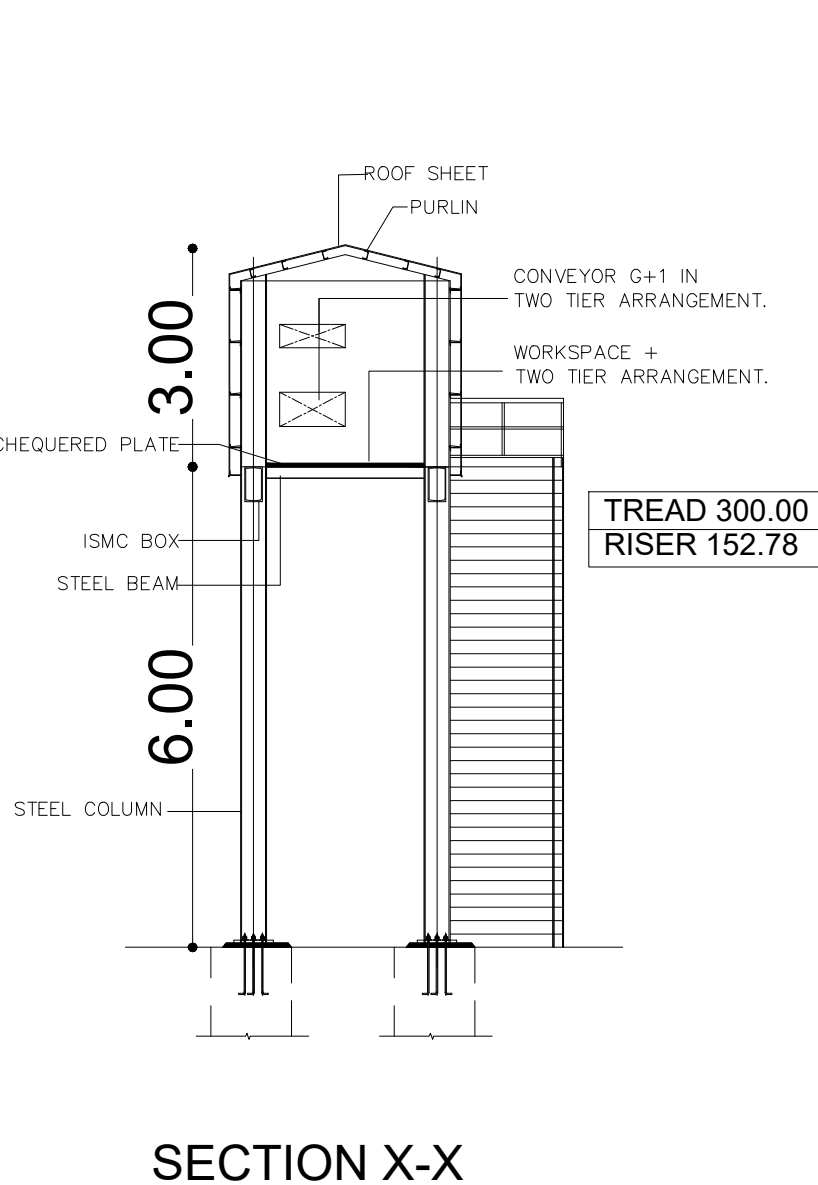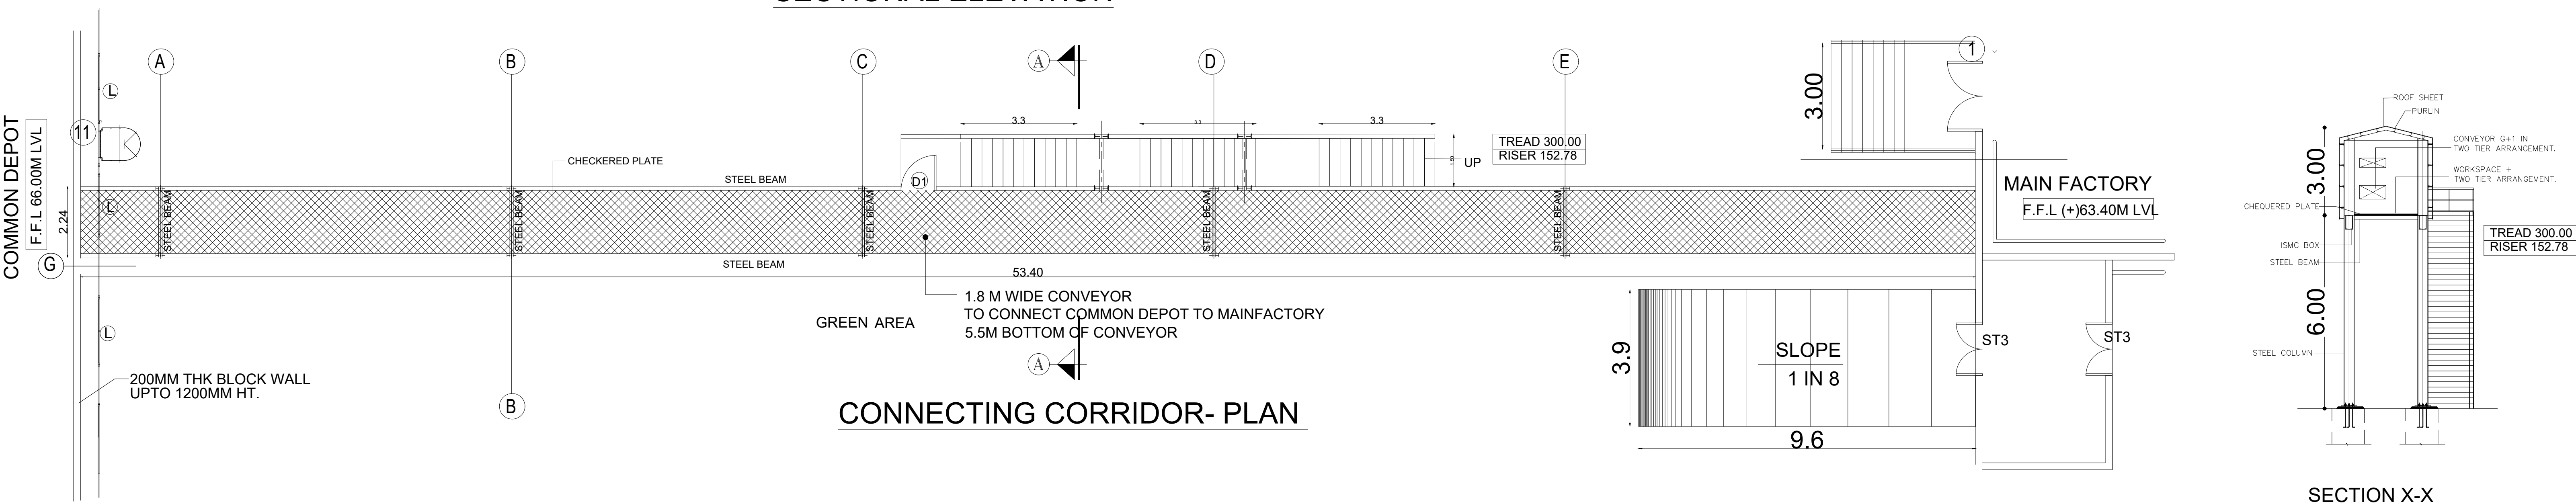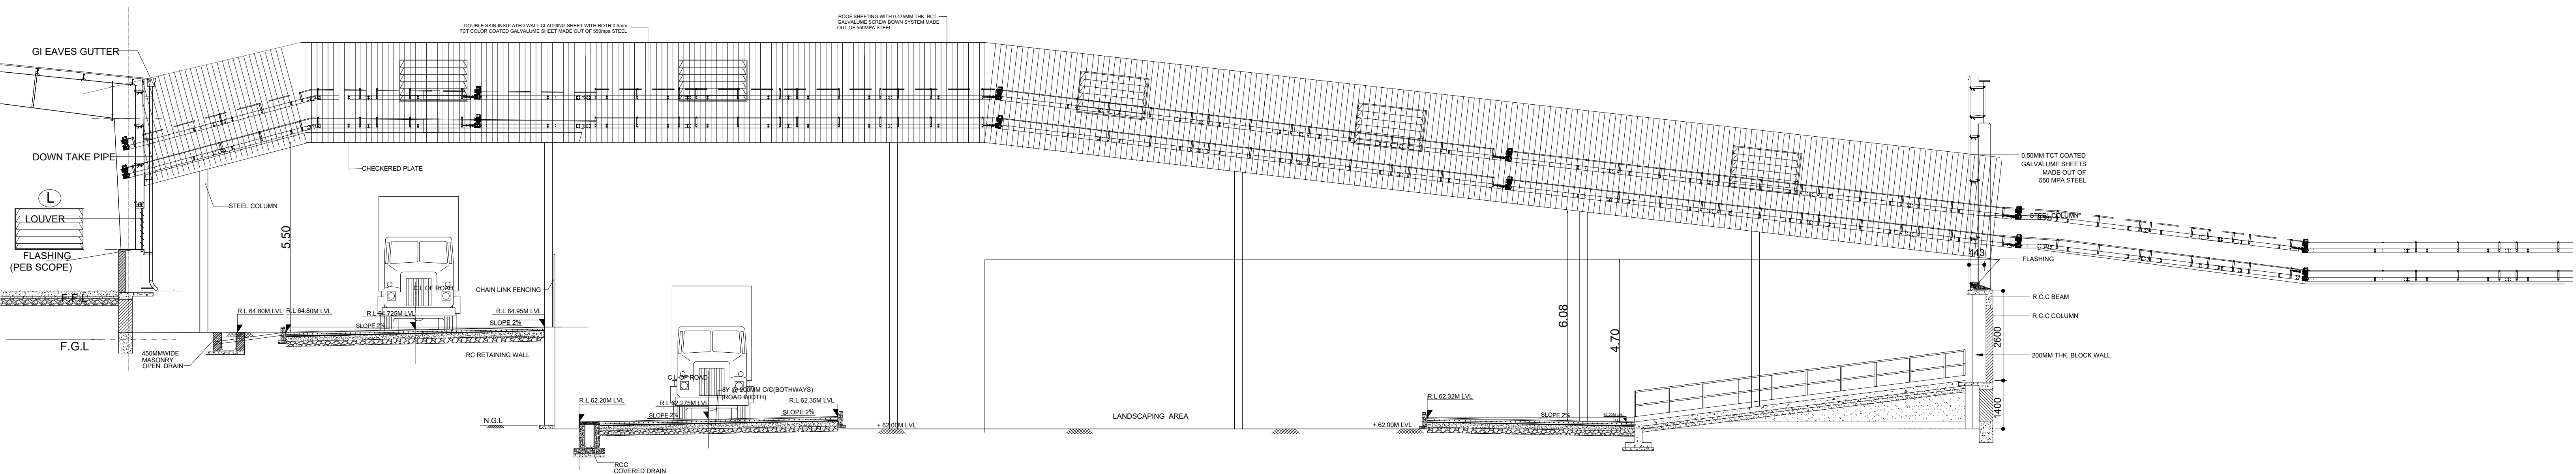

TITLE: ETP PANEL ROOM-1

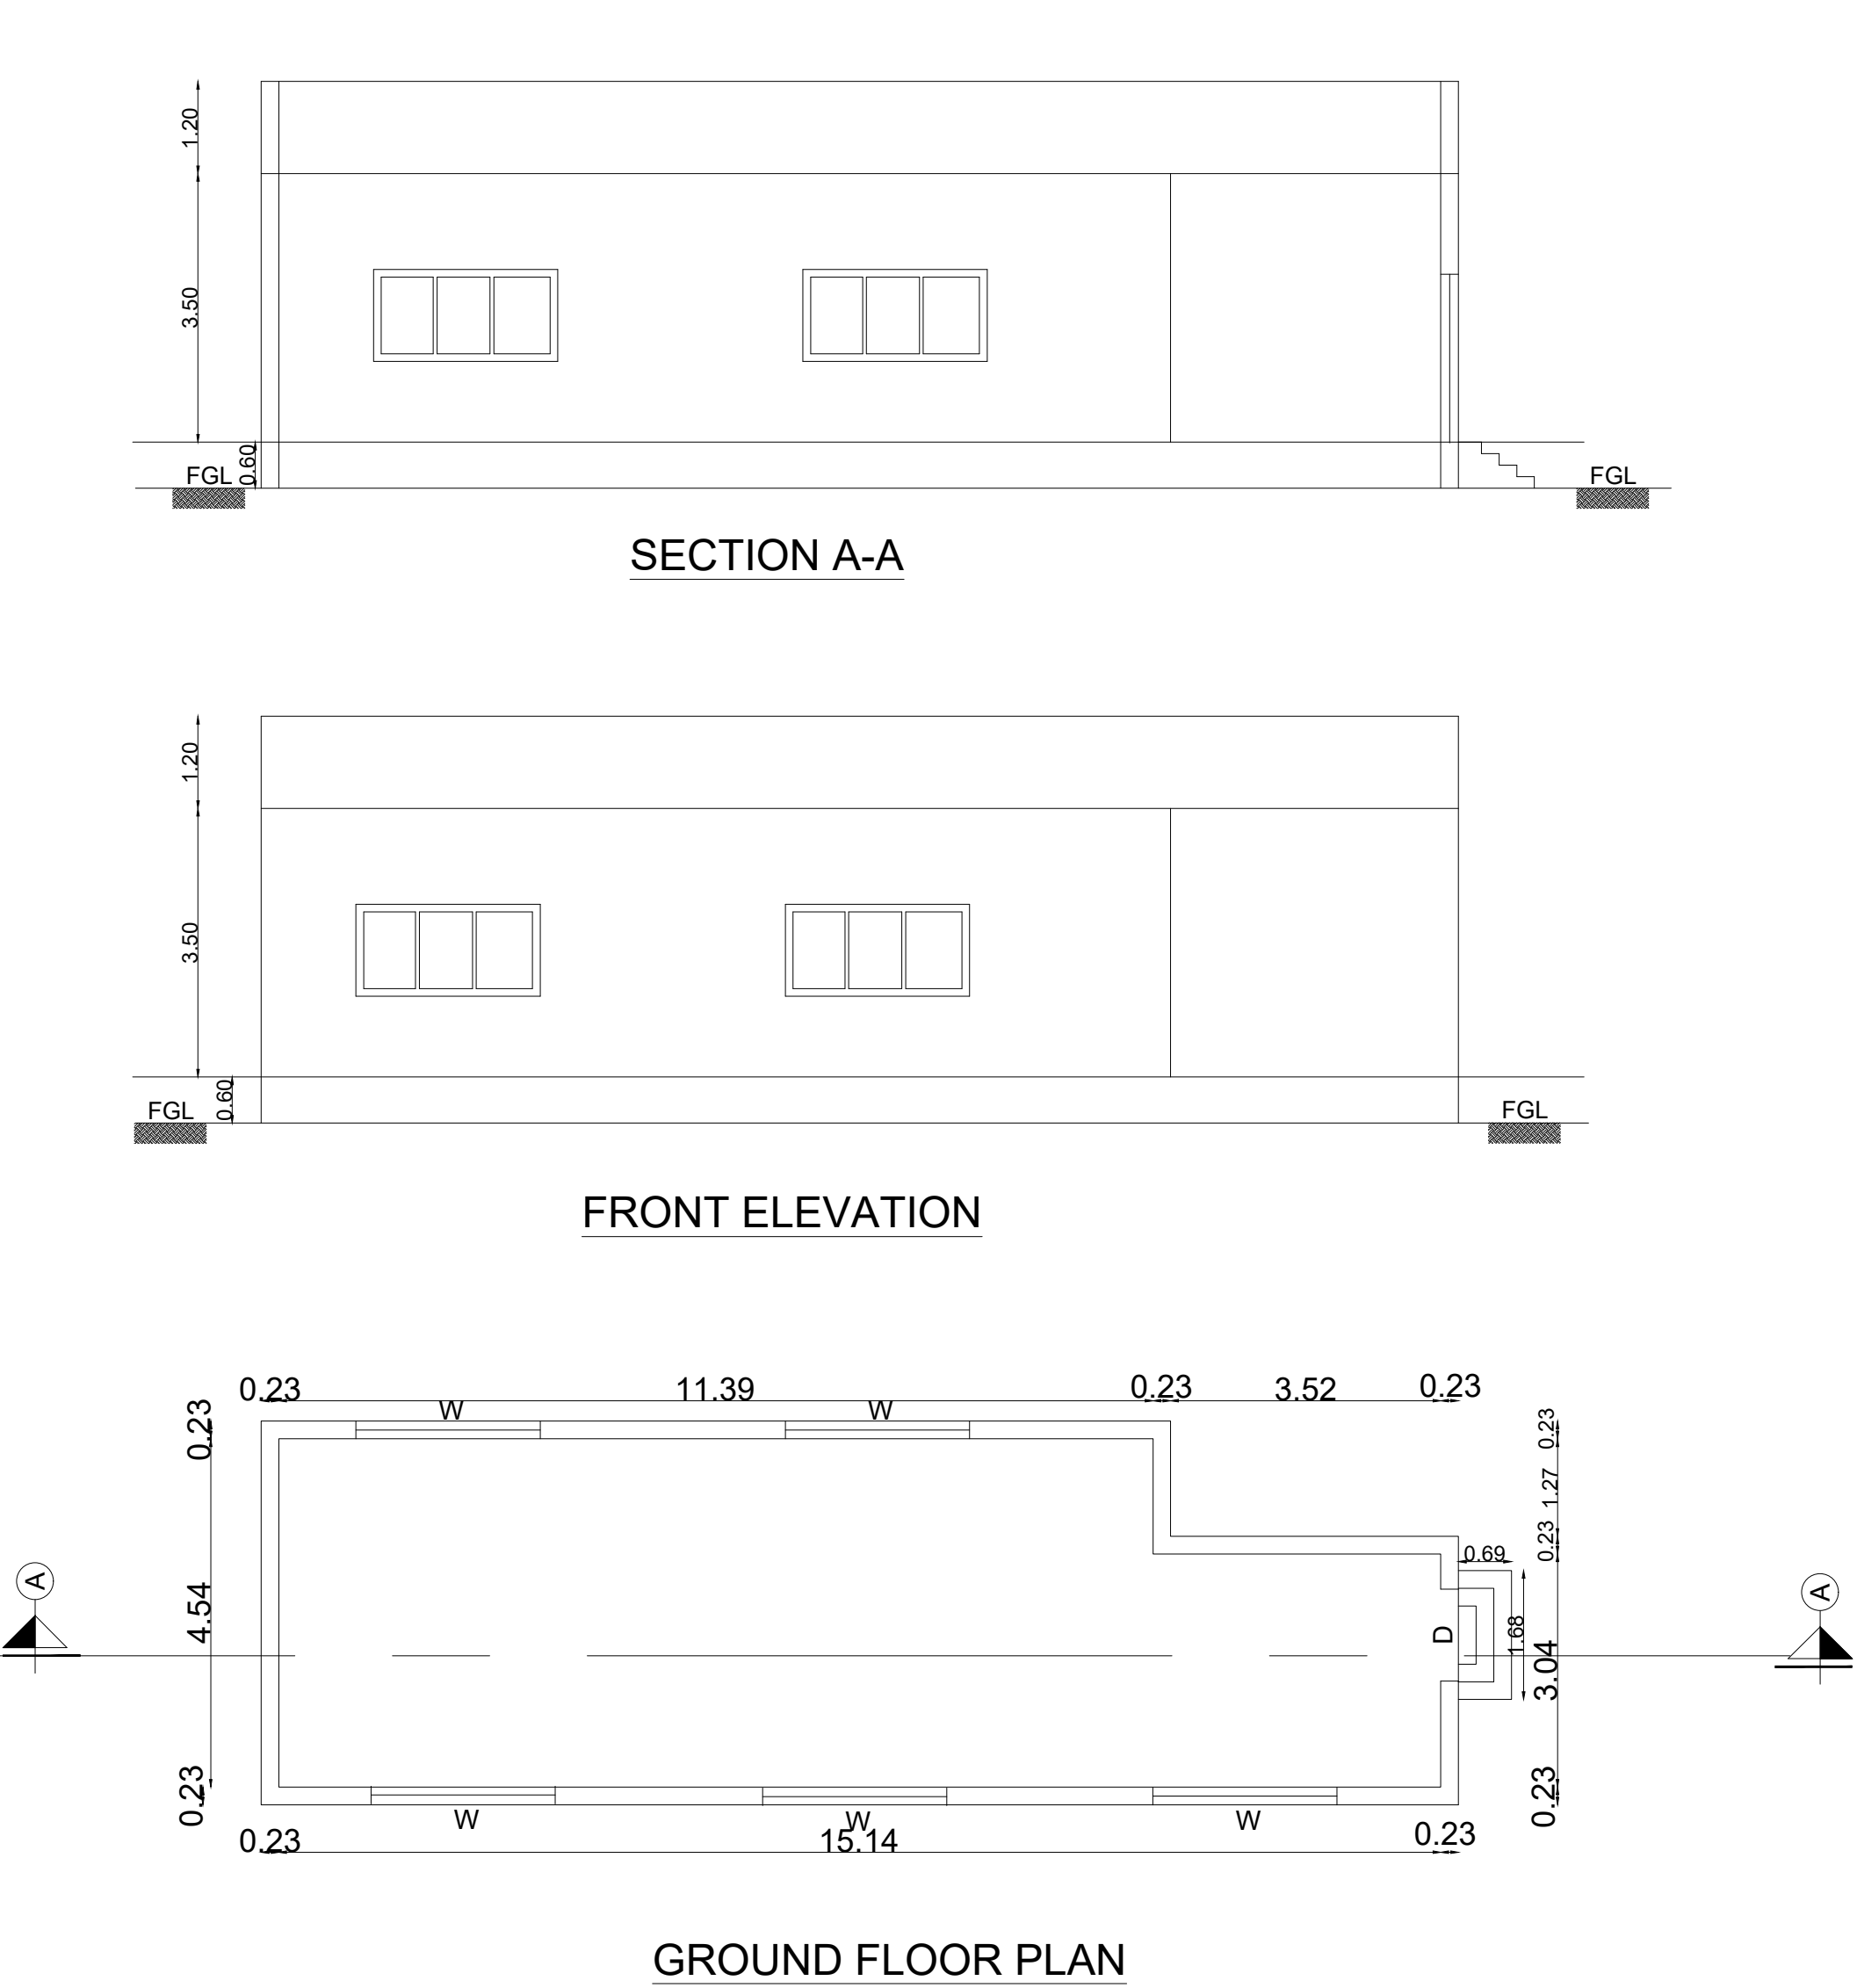


TITLE: ETP PANEL ROOM-2

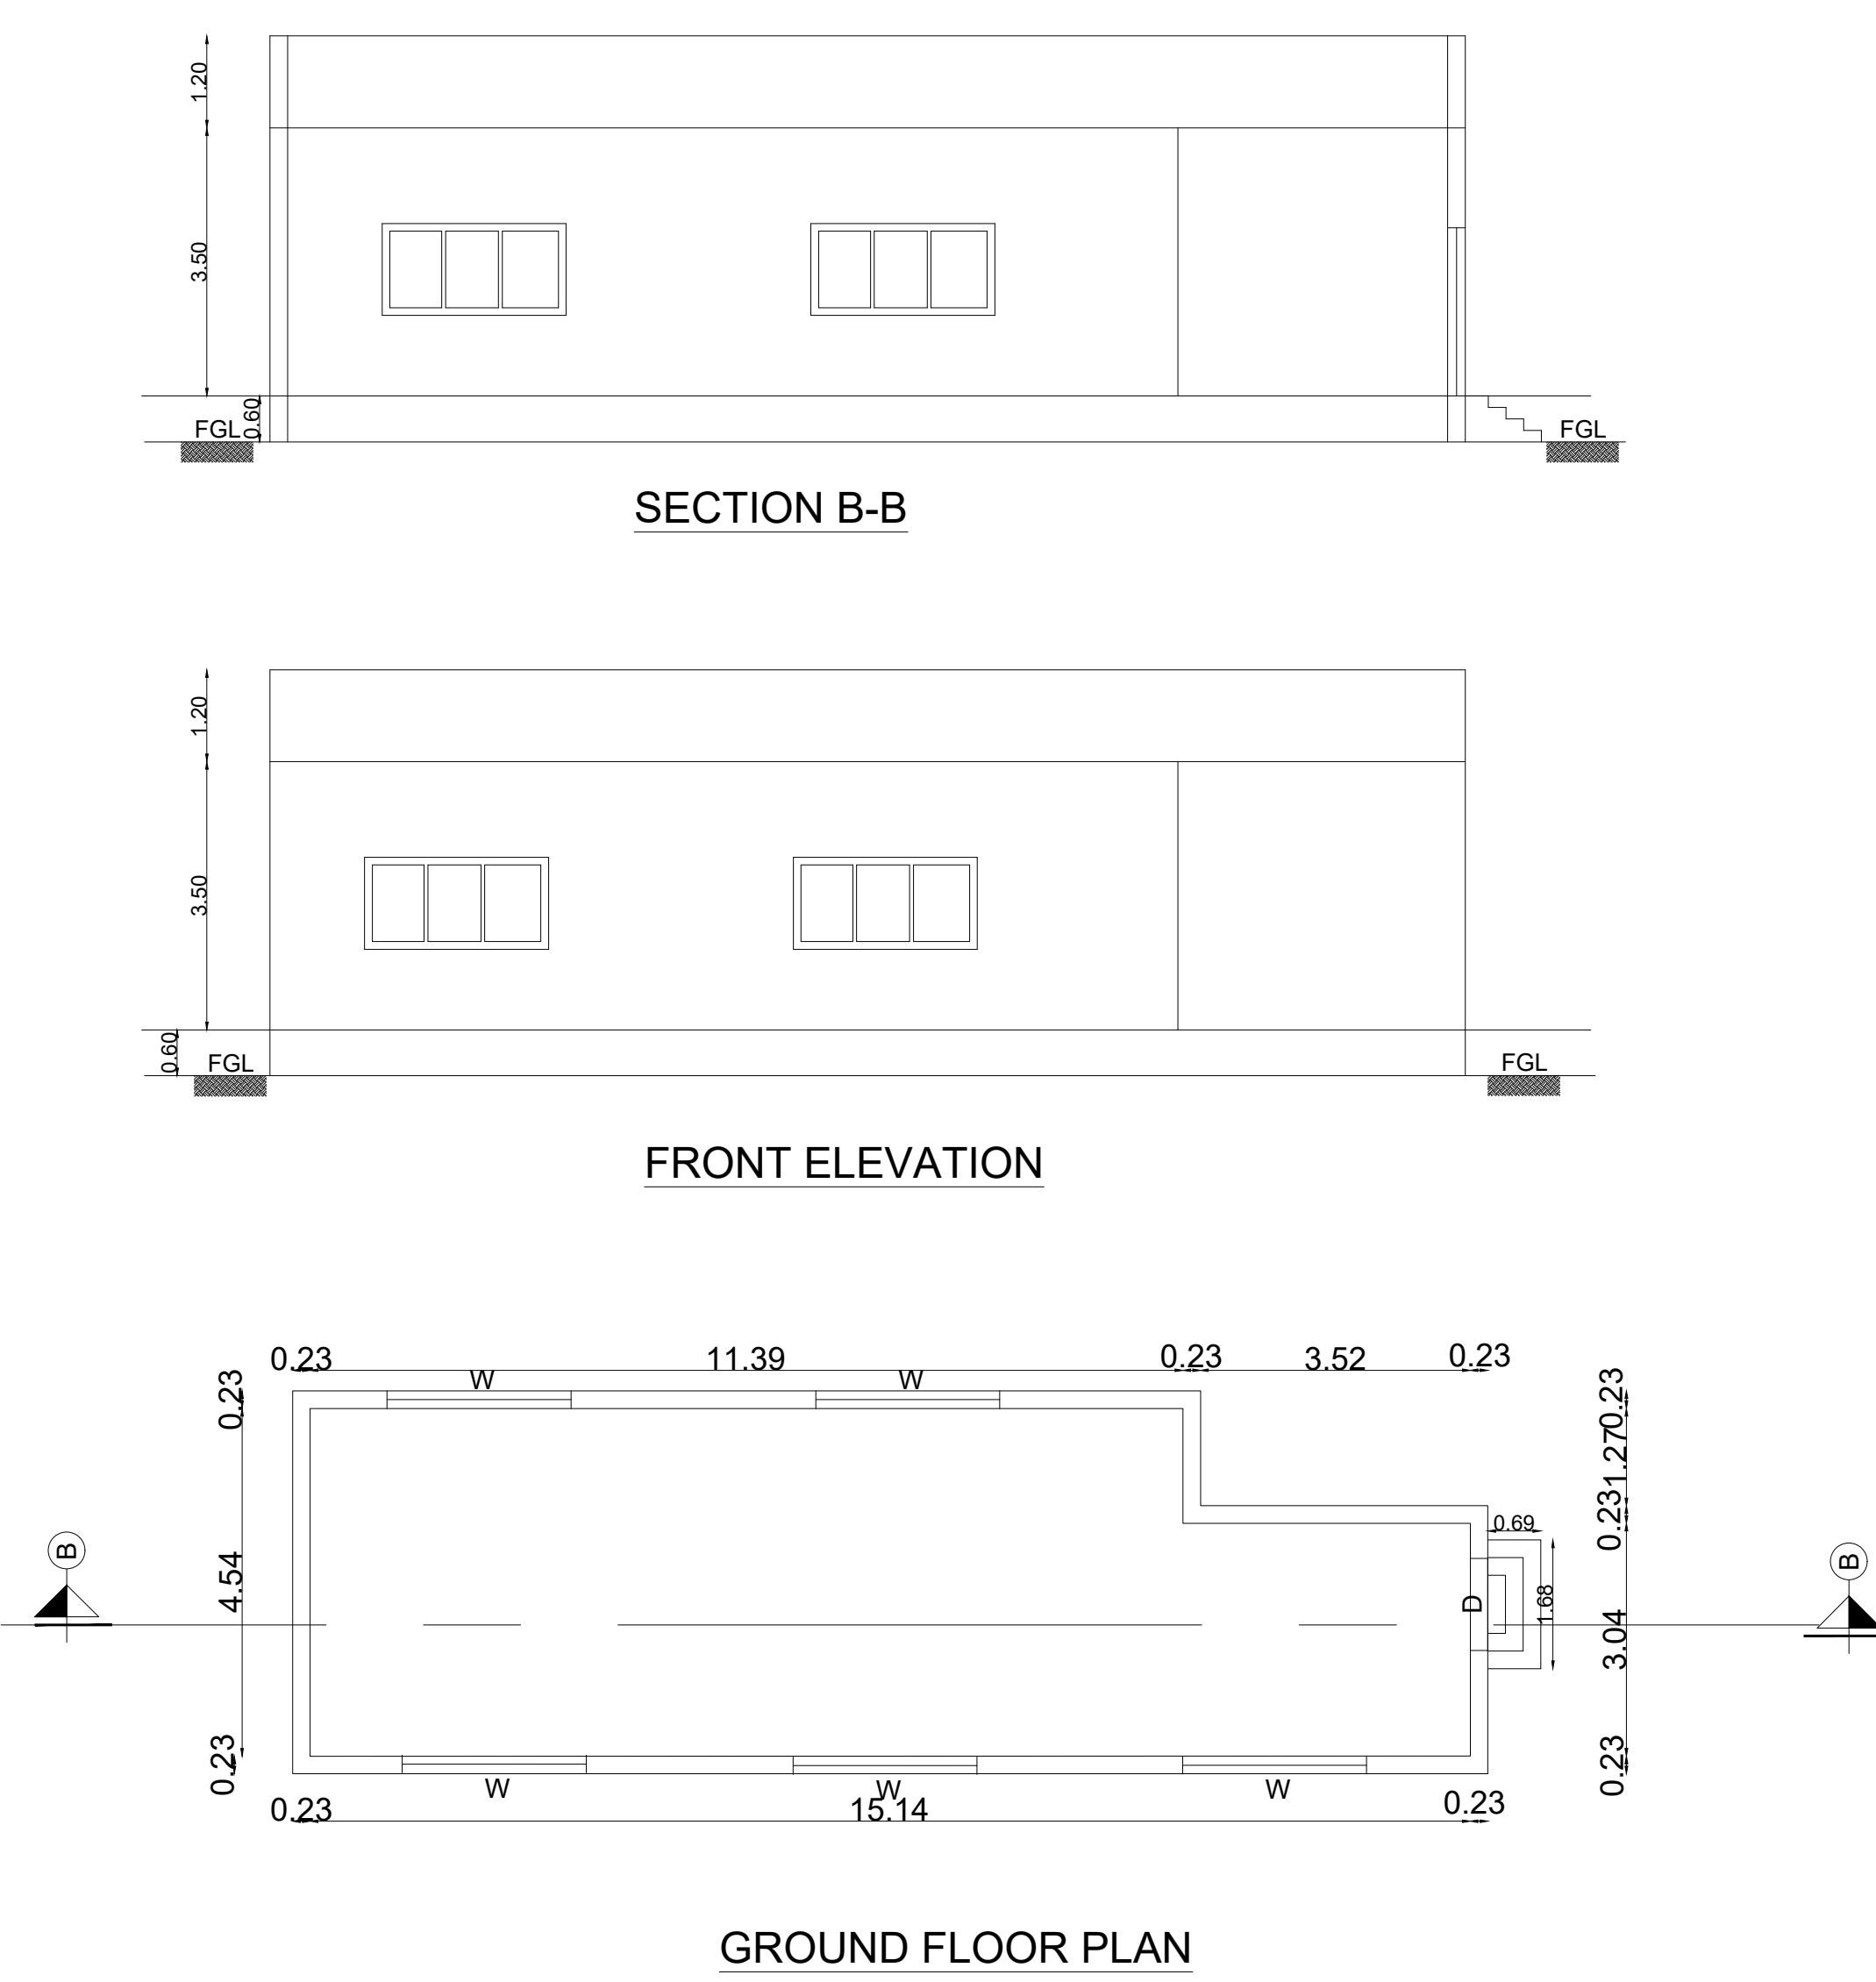

SHEET NO - 05/06

PLAN SHOWING THE PROPOSED CONSTRUCTION OF FACTORY BUILDING OF M/S. BRITANNIA INDUSTRIES LTD., PLOT NO. A13,A14,A15,A16 OF SURVEY NO. 1724PT & 1725PT, SIPCOT INDUSTRIAL GROWTH CENTRE, GANGAIKONDAN, THIRUNELVELI DISTRICT, THIRUNELVELI.

TITLE:
PLAN, SECTION & ELEVATION OF
CONNECTINF CORRIDOR & ETP

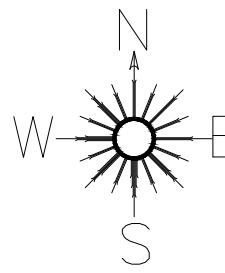

SCALE: SITE PLAN- 1:200, FLOOR PLAN 1: 100

JOINERY DETAILS		
TYPES	DESCRIPTION	SIZE
RS1	ROLLING SHUTTER	4.96 X 4.08
RS2	ROLLING SHUTTER	4.97 X 4.47
RS3	ROLLING SHUTTER	2.40 X 4.00
RS4	ROLLING SHUTTER	4.96 X 2.50
FD	FIRE DOOR	2.35 X 1.53
D	DOOR	2.40 X 1.50
W1	WINDOW	2.53 X 4.26
W2	WINDOW	2.40 X 3.80
FW	FIXED WINDOW	2.40 X 3.80
MD	MAIN DOOR	2.40 X 2.40
D1	DOOR	2.40 X 0.75
D2	DOOR	2.40 X 0.90
SD	SLIDING DOOR	2.40 X 2.00
V1	VENTILATOR	2.40 X 1.50
V2	VENTILATOR	2.40 X 1.20
V3	VENTILATOR	2.40 X 1.00

COLOUR REFERENCE	
	ROAD
	PROPOSED BUILDING
	BOUNDRY
	EXISTING BUILDING
	EXISTING MACHINARY
	PROPOSED MACHINERY





OWNER / OCCUPIER

V.SIVA, M.E.
STRUCTURAL ENGINEER GRADE-I
CGLDIST/SE/GR-I/2023/11/008
79, 4th Street, K.K.Nagar, Salamedu,
Villupuram - 605 401.



STRUCTURAL ENGINEER

S.M. GOMATHY, B.Tech. (Civil),
Registered Engineer Grade - 1, (RE-Gr1)
Reg.No: CGLDIST/RE/Gr-I/2023/09/007
C1,Plot No: 39 & 40, Lakshmi Flats, Balaji Nagar,
1st Street, Naganallur, Chennai - 600 061.

REGISTERED ENGINEER Gr-1

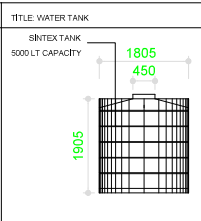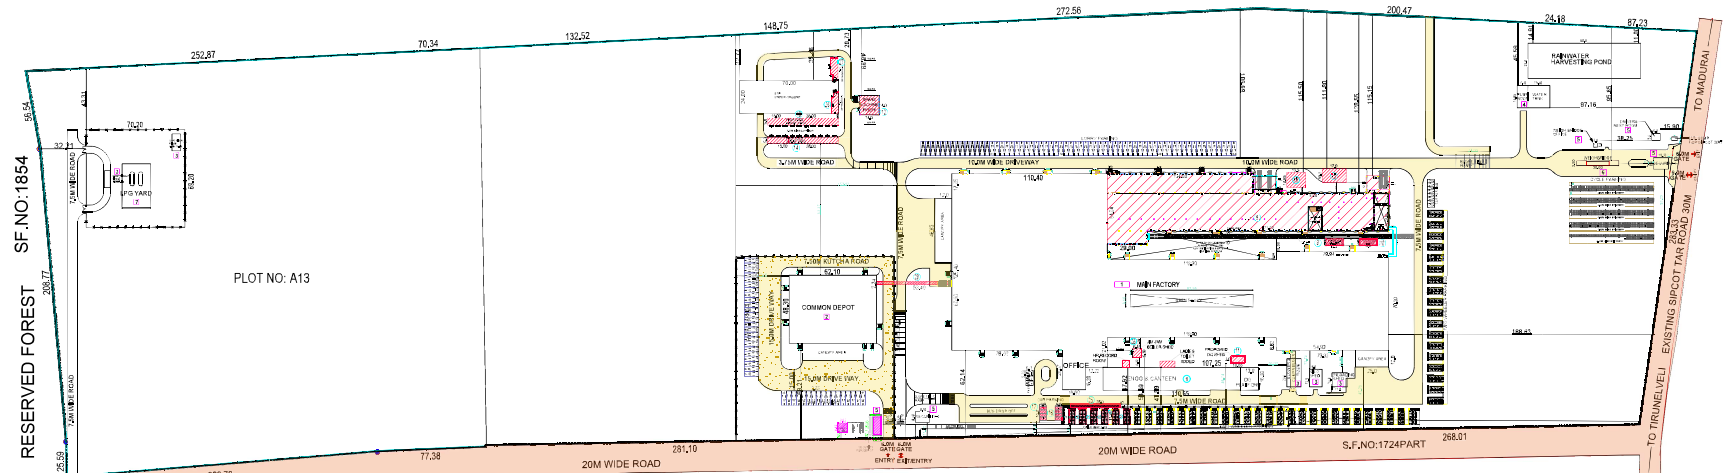

ONLINE APPLICATION NO: SWP/BPA/0361537/2024
BP/DTCP NO.401/2025
SWP/BP/TVL DTCP NO.122/2025

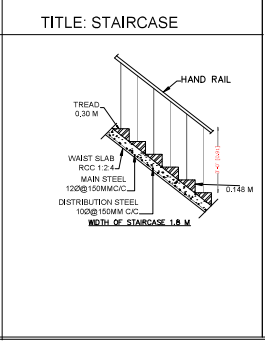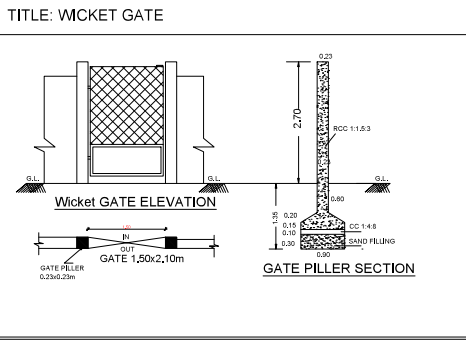[illegible]

SHEET NO - 05/01

PLAN SHOWING THE PROPOSED CONSTRUCTION OF FACTORY BUILDING OF M/S. BIRVA INDIAN INDUSTRIES LTD. PLOT NO. A33, AT STATE ARIE OF SURVEY NO. 1724BT & 1725BT, INDUSTRIAL GROWTH CENTRE, GANGAKONDIRAM, THIRUNELVELI DISTRICT, THIRUNELVELI

TITLE		SITE PLAN	
SCALE: SITE PLAN= 1:800, PLOUGH PLAN= 1:200			
(INSTR. CHANGE CATEGORY), PROCEEDING NO. 1724/2019, 1725/2019, 1726/2019, 