

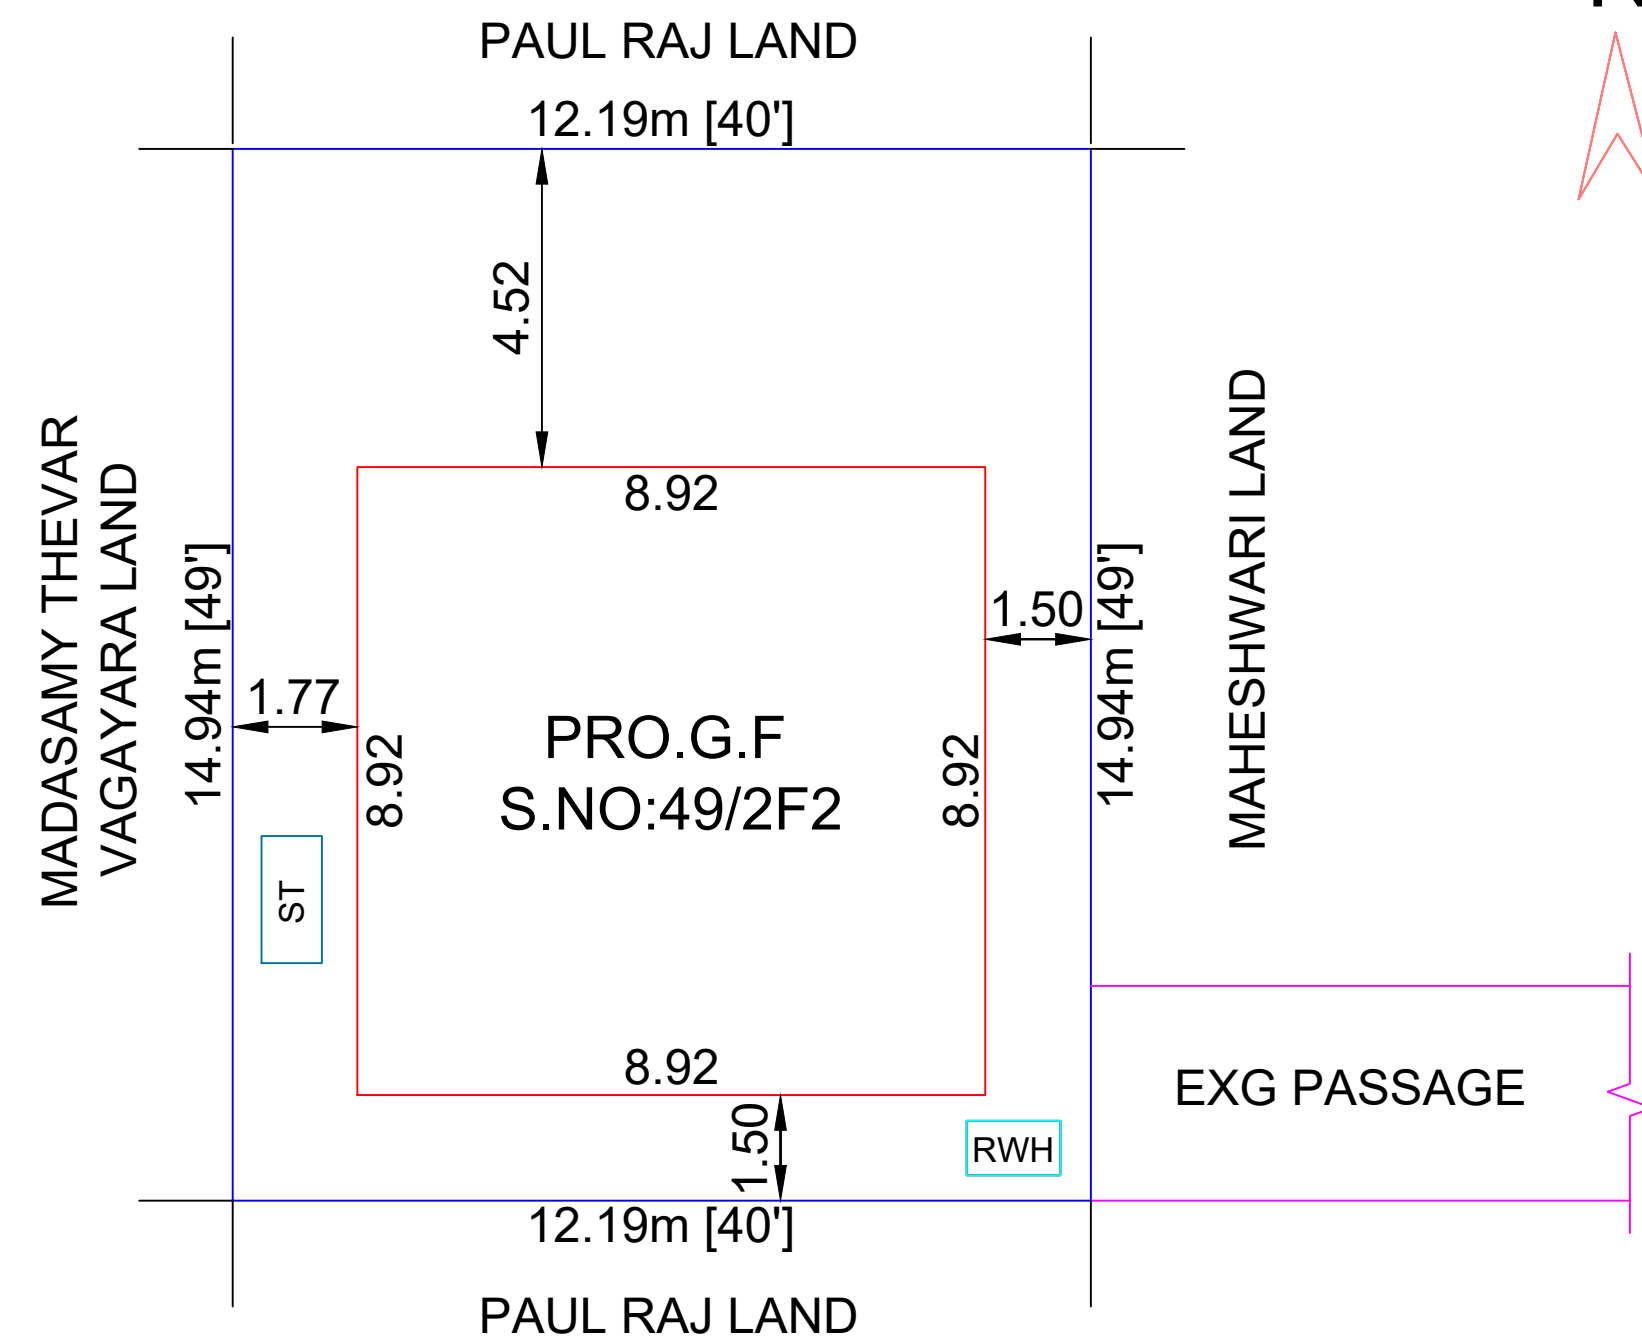
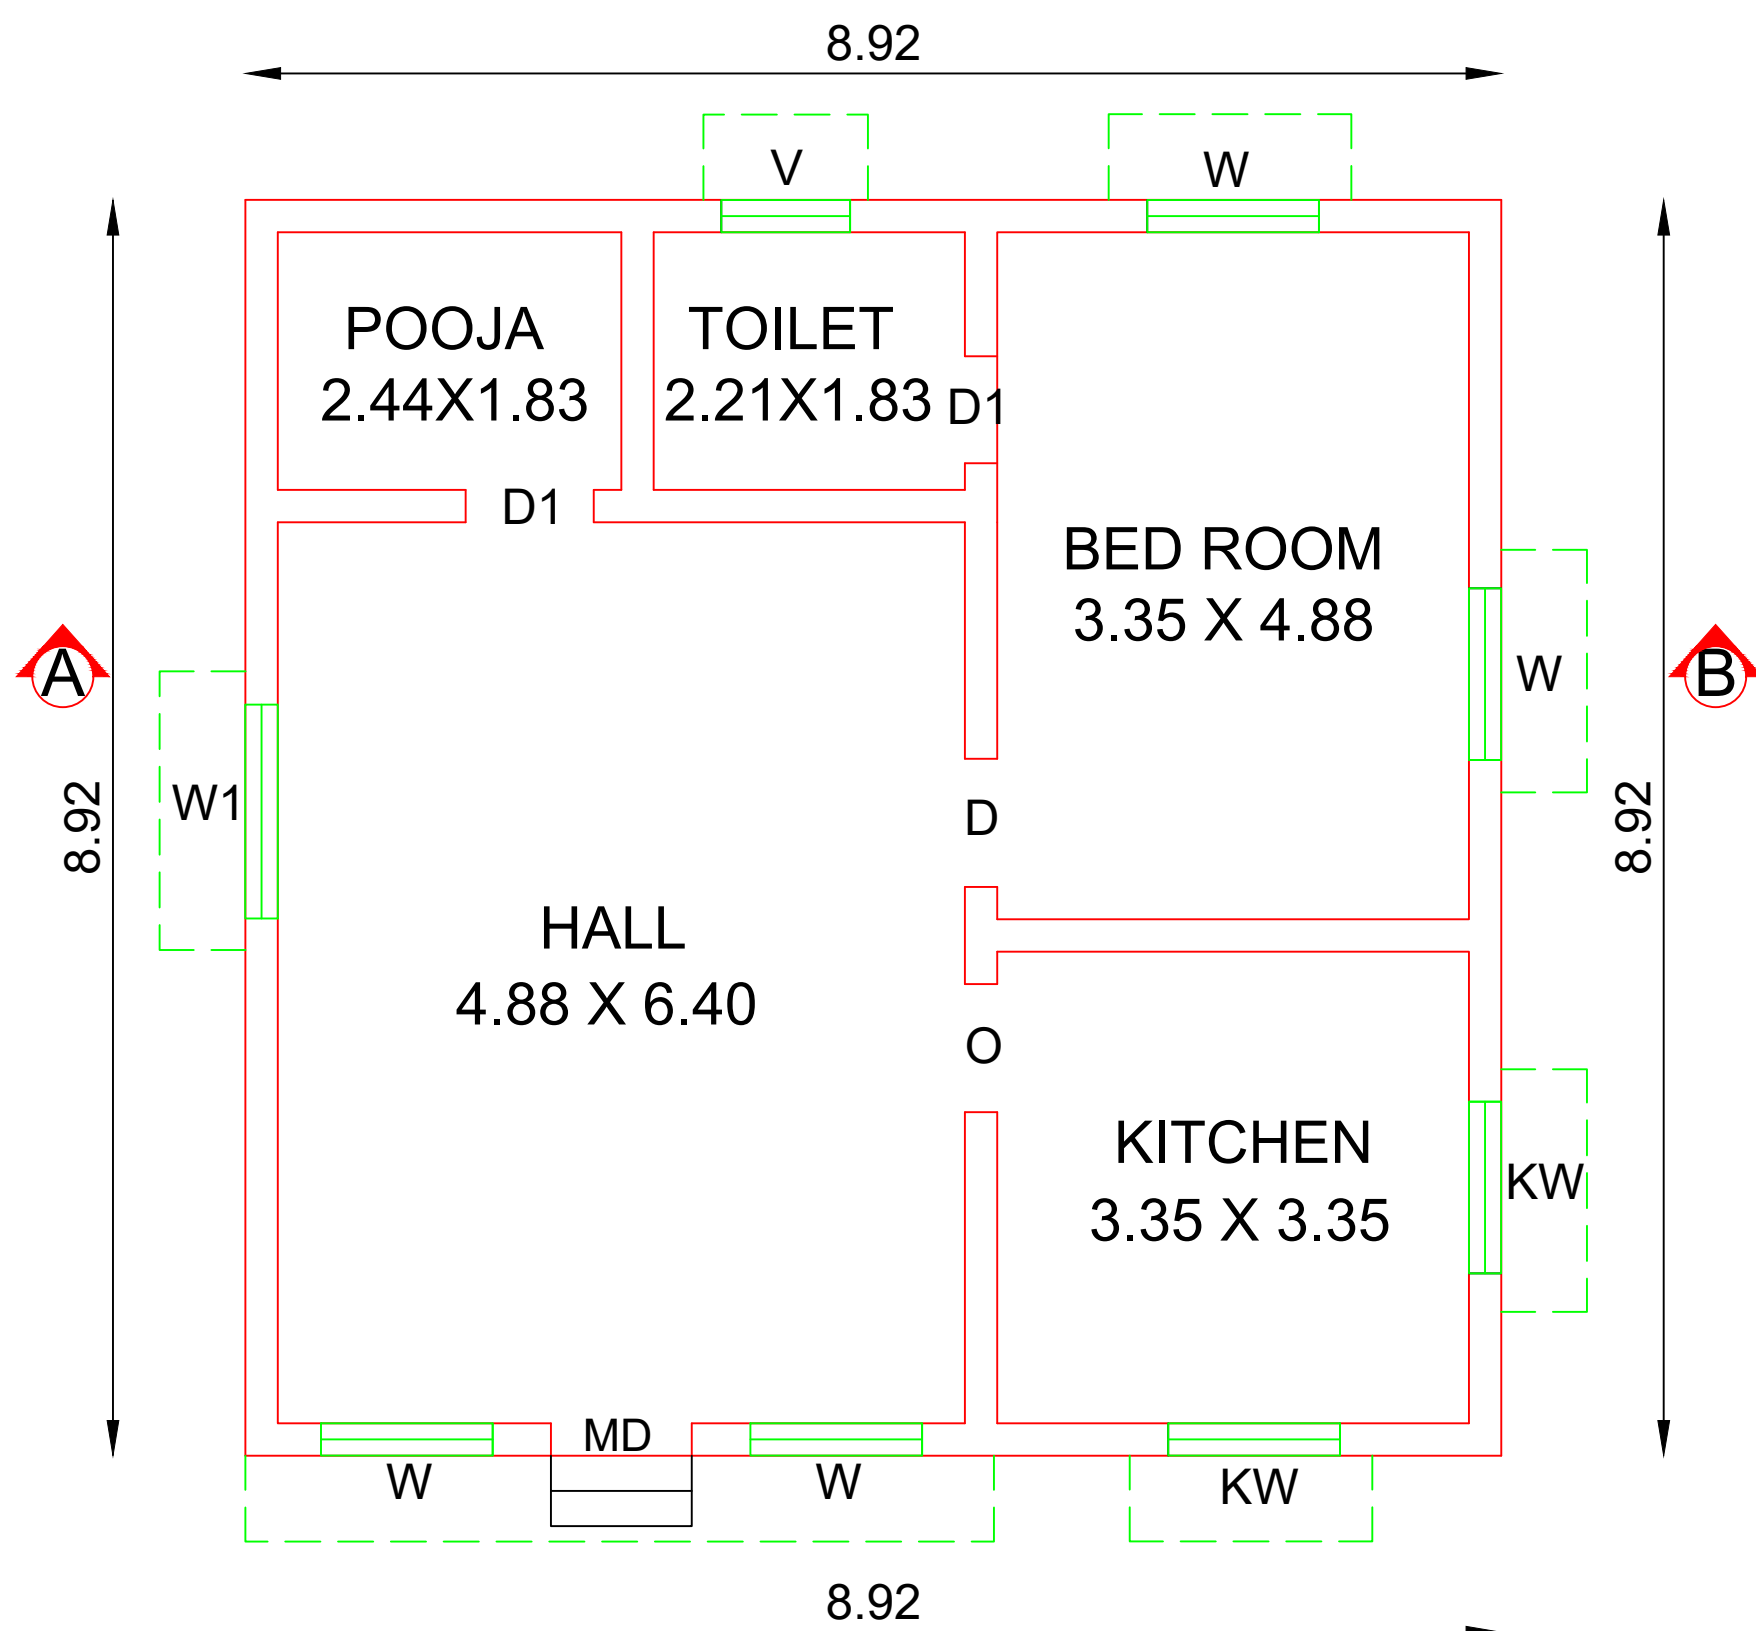


PLAN SHOWING THE PROPOSED CONSTRUCTION OF RESIDENTIAL GROUND FLOOR BUILDING IN

S.NO:49/2F2,DEVARKULAM VILLAGE & PANCHAYAT,MANUR UNION,TIRUNELVELI DISTRICT.

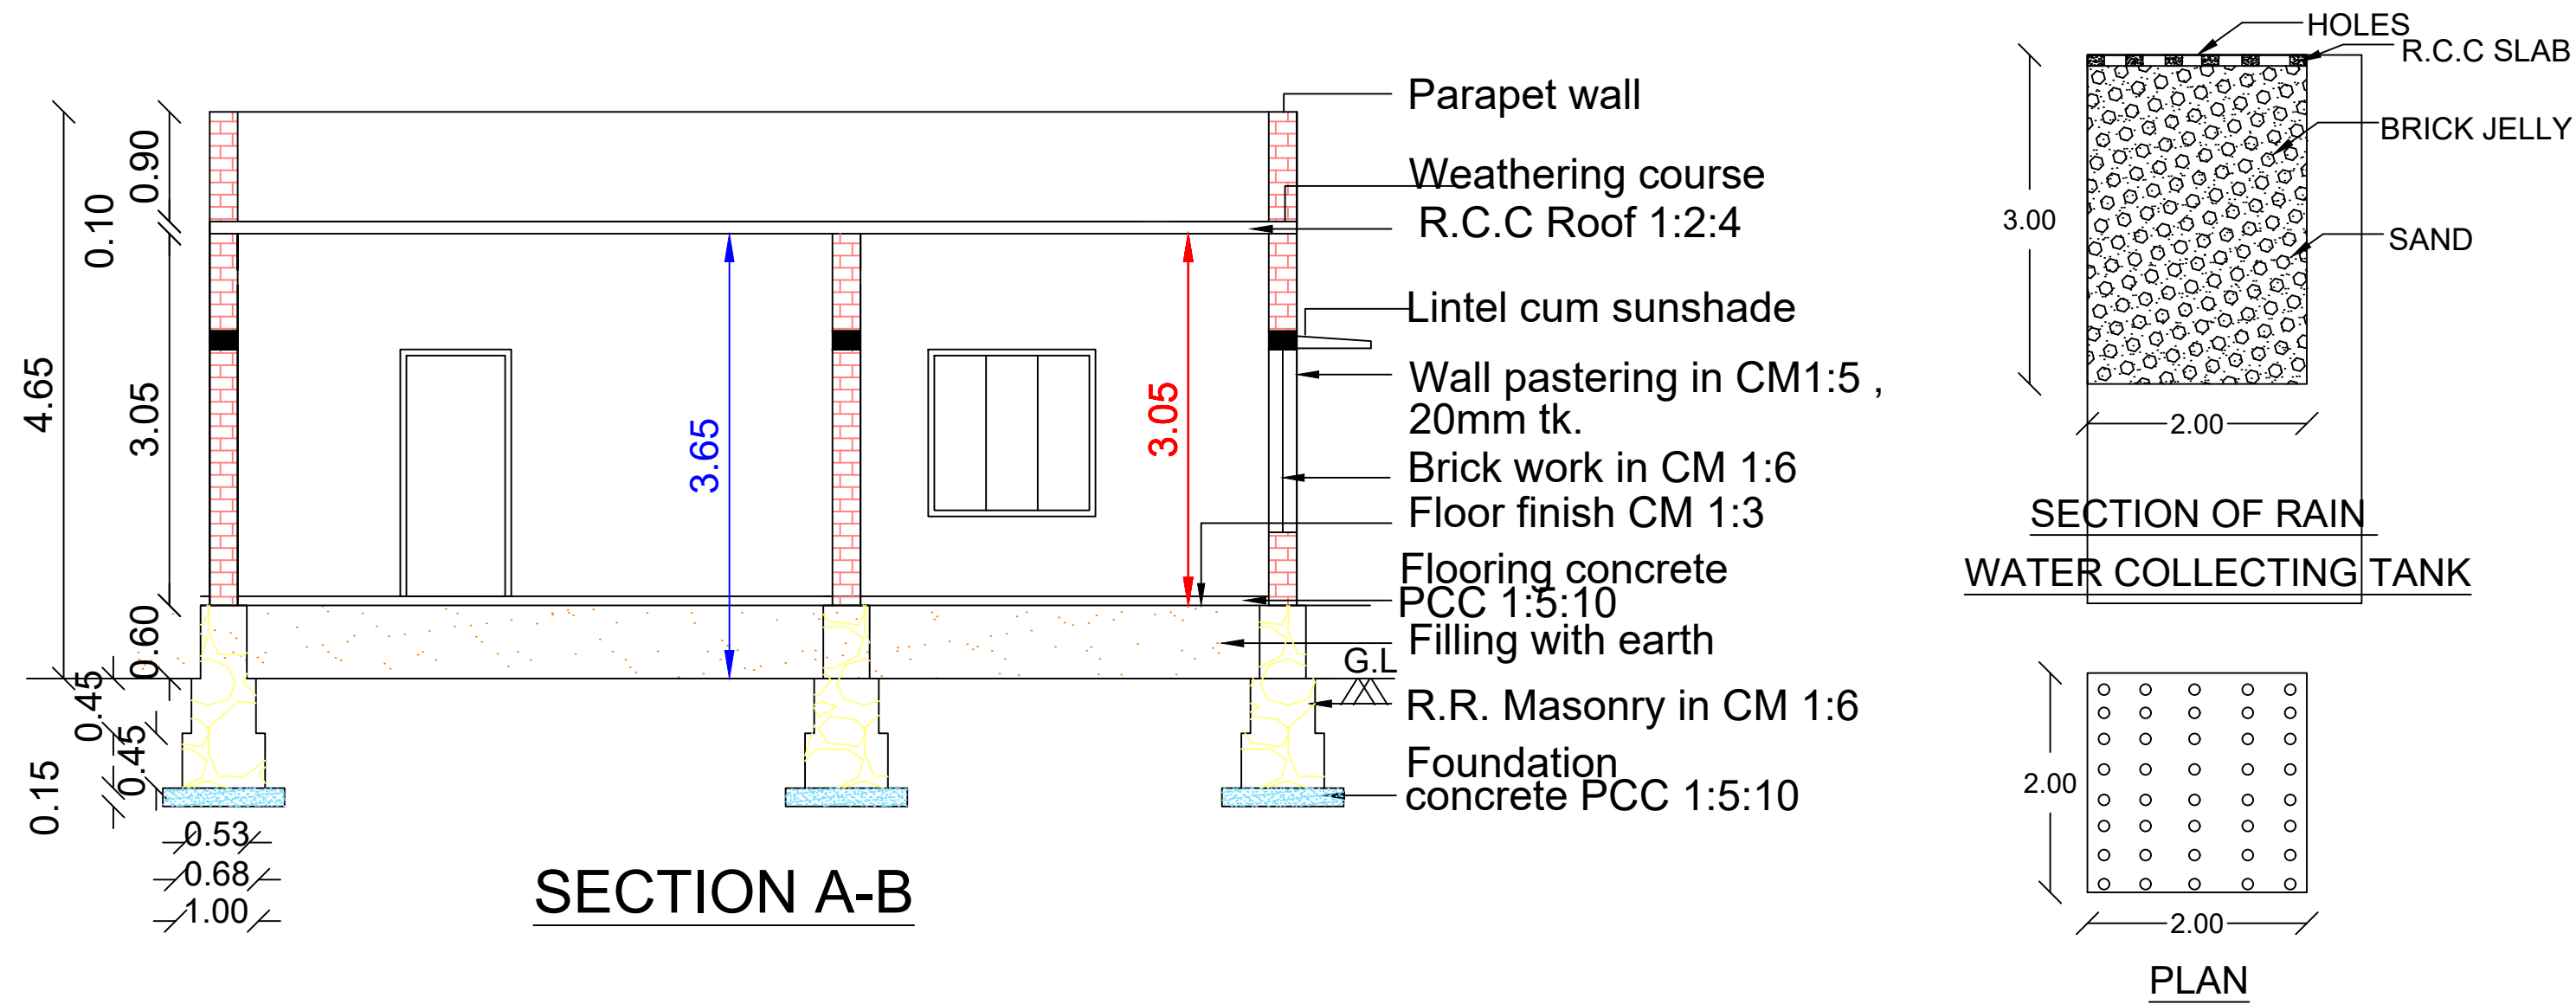

SITE PLAN
(Scale 1:200)

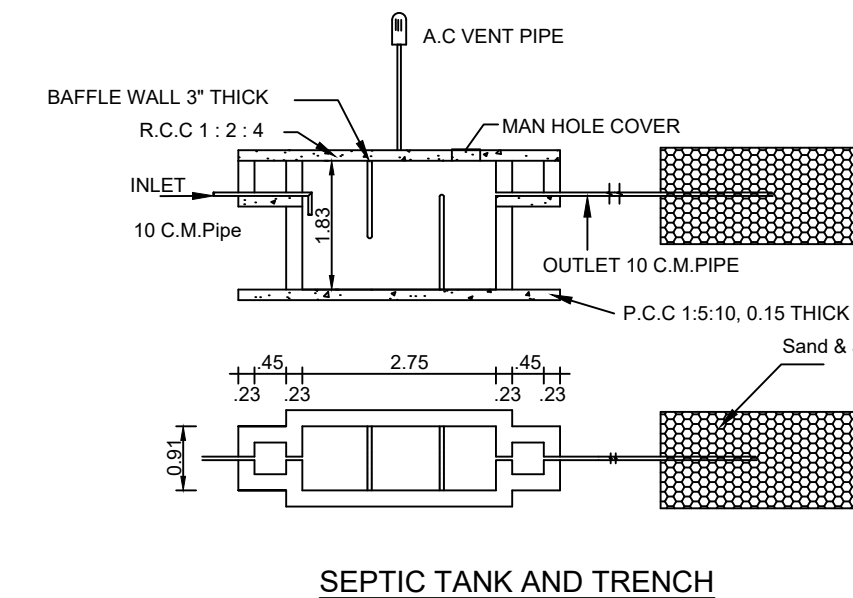

NOTE :-
All dimensions are in metre
Waste water to be used in garden.
Rain water Harvest well provided in site.
Exhaust fan provided in kitchen
Chimney to be provided over the kitchen
Cantilever open staircase provided
Solar system water tank to be provided.
'U' Traps provided in septic tank
prevent curb breeding of mosquitoes.

OFFICE USE.

NAME OF OWNER: Mrs.C.MAHESHWARI.

Area details	Sq.M	Sq.Ft
Applicant site area	182.11	1960.20
Proposed G.F Area	79.57	856.49
Open space	102.54	1103.71

JOINERIES		
MD	Door	1.00 X 2.13
D	Door	0.91 X 2.13
D1	Door	0.76 X 2.13
W	Window	1.22 X 1.22
KW	Kitchen Window	1.22 X 0.91
W1	Window	1.52 X 1.22
V	Ventilator	0.91 X 0.61

COLOUR REFERENCE	
Site area	
Pro.building	
Exg.road	

APPLICANT: Mrs.C.MAHESHWARI.

Er. B. SELVIN SANTHOSH B.E.,
Registered Engineer Gr - III
Reg. No: 146/LS/2022/00033
SB CONSTRUCTIONS
VSM Anusya Complex
Manur - 627 201
Mobile - 9360604359

ENGINEER