




PLAN SHOWING THE PROPOSED CONSTRUCTION OF GROUND FLOOR RCC ROOF RESIDENTIAL BUILDING IN S.NO: (NEW) 570 , (OLD) 348 / 2E1 , 348 / 3H , 348 / 3E2 PART ,
UVARI VILLAGE PANCHAYAT , TISAIYANVILAI TALUK , TIRUNELVELI DISTRICT.
NAME OF APPLICANT :- Mr.A.PARTHIBAN , S/O. Mr.ANTHERAI.

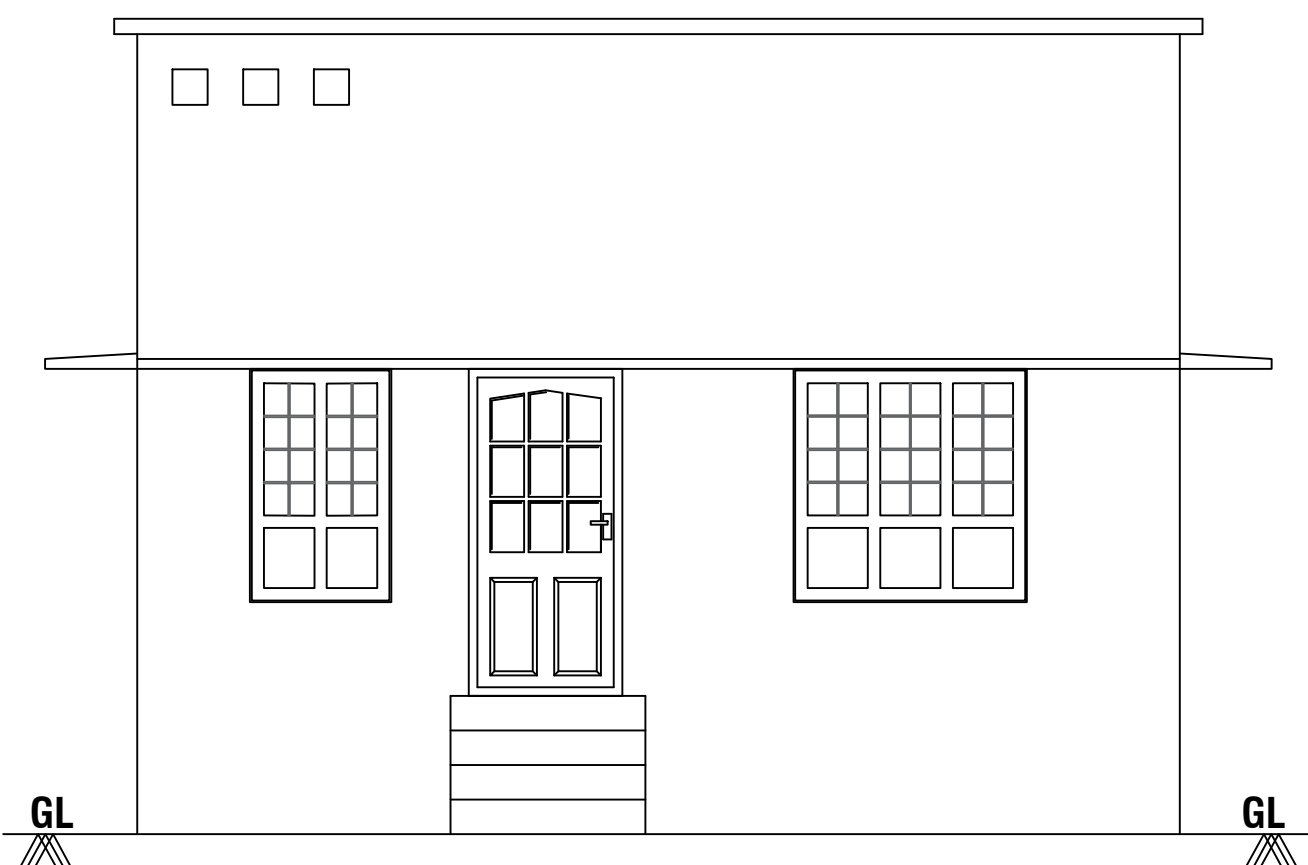


ELEVATION

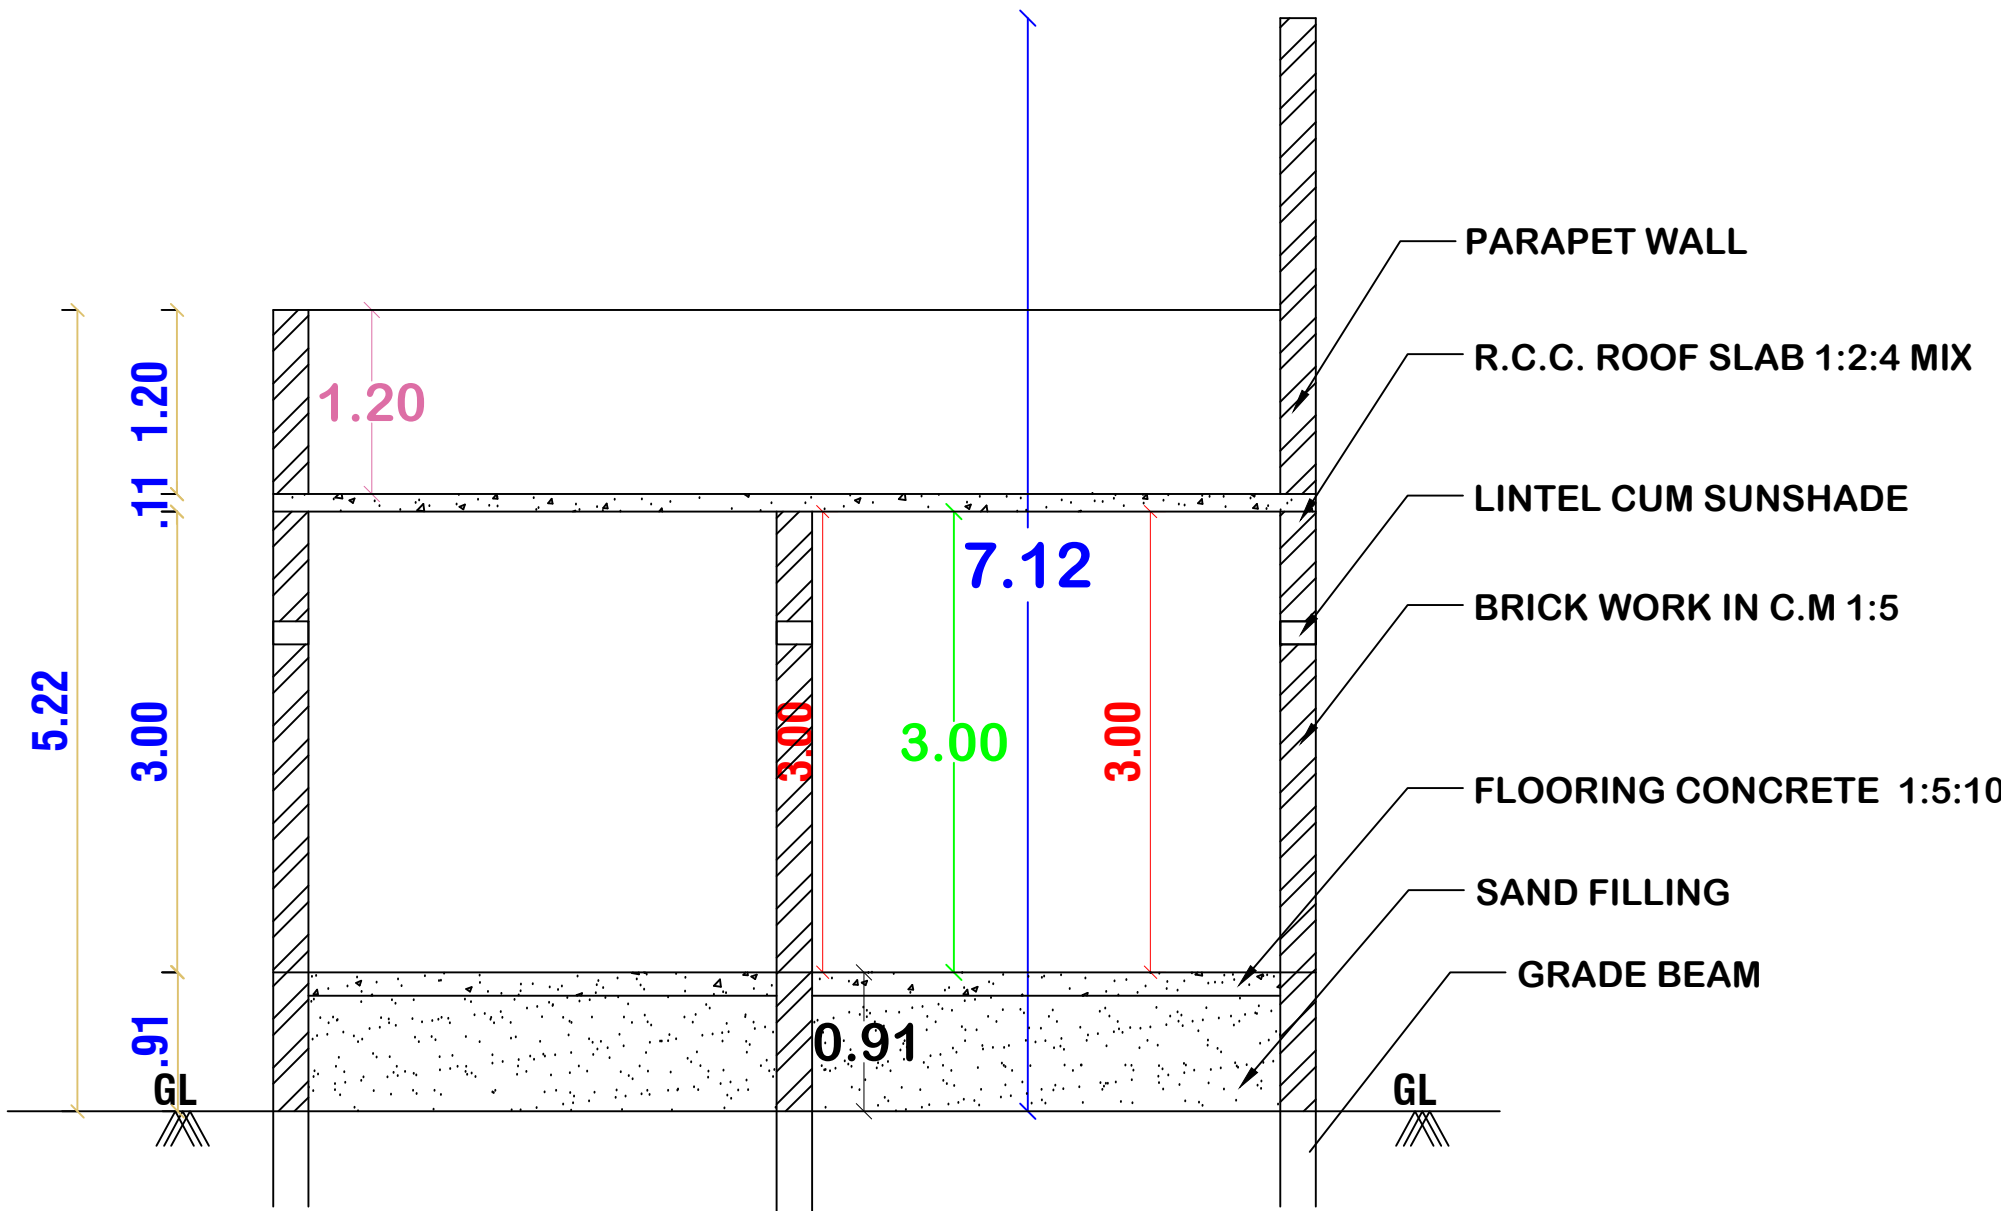


SECTION-"AA"

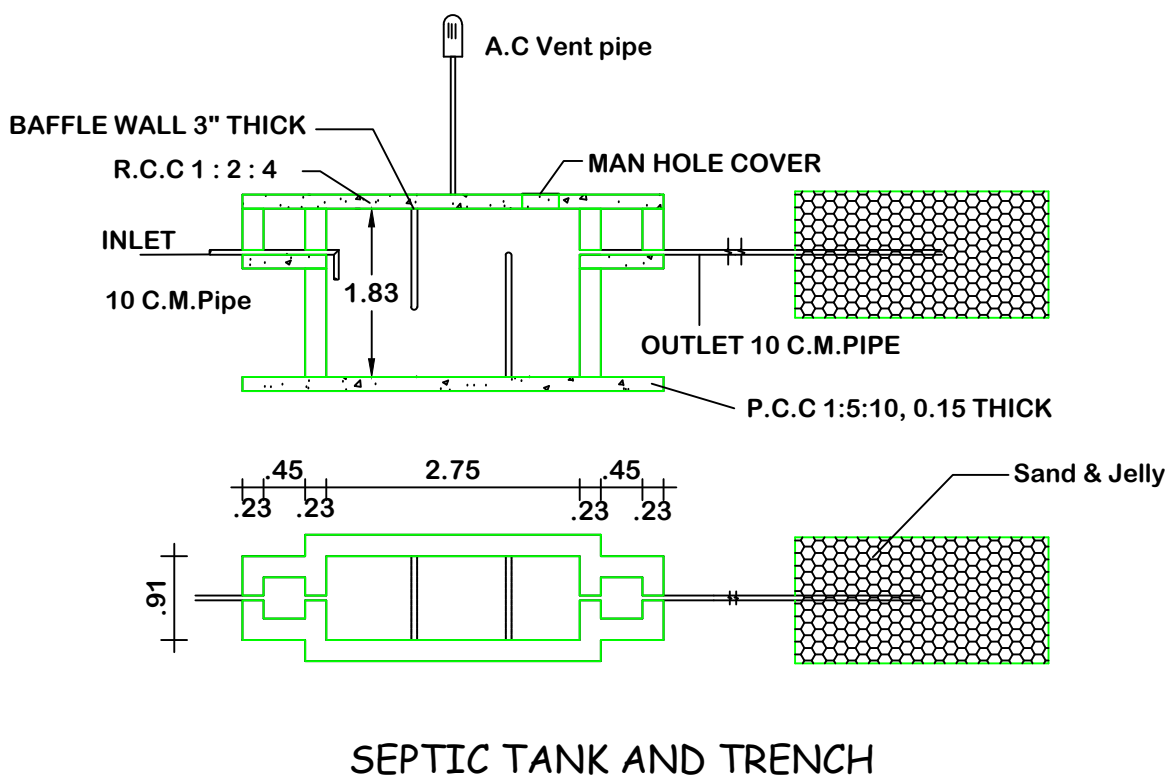


SEPTIC TANK AND TRENCH

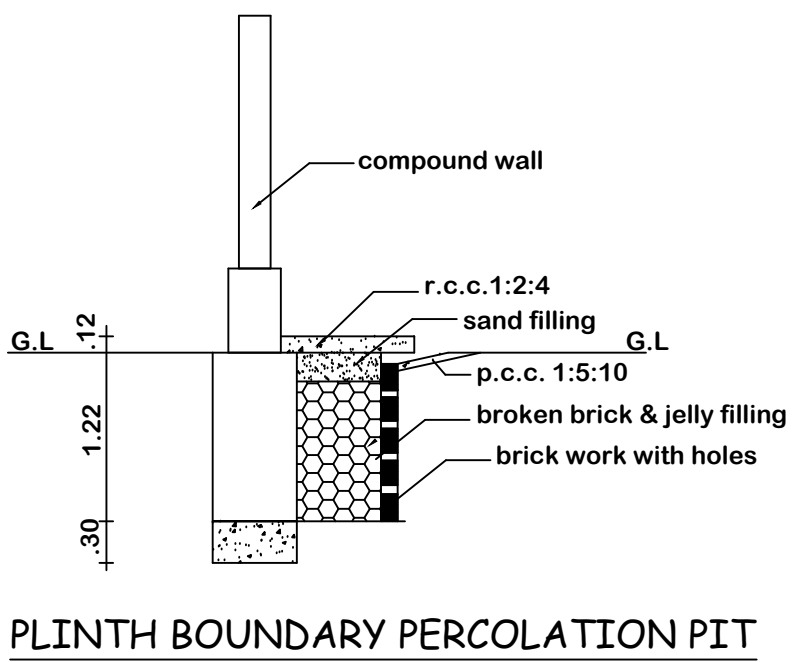


PLINTH BOUNDARY PERCOLATION PIT

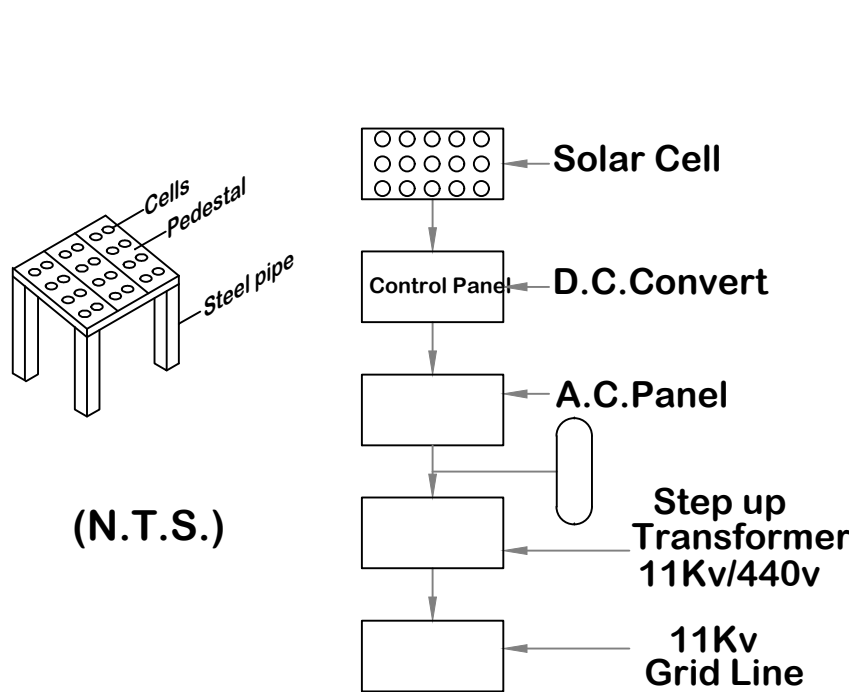


SOLAR SYSTEM FLOW DIAGRAM

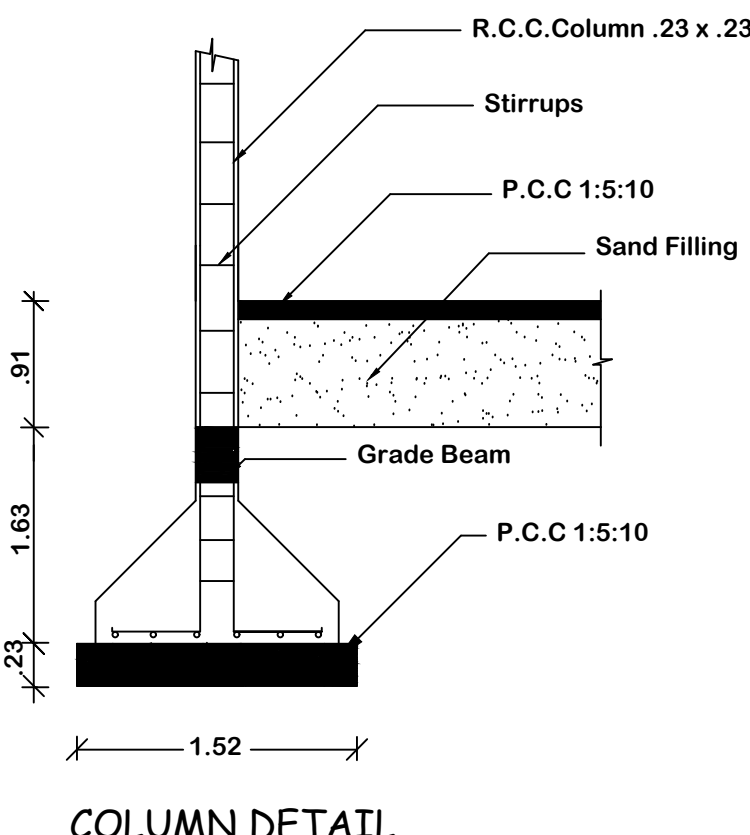


COLUMN DETAIL

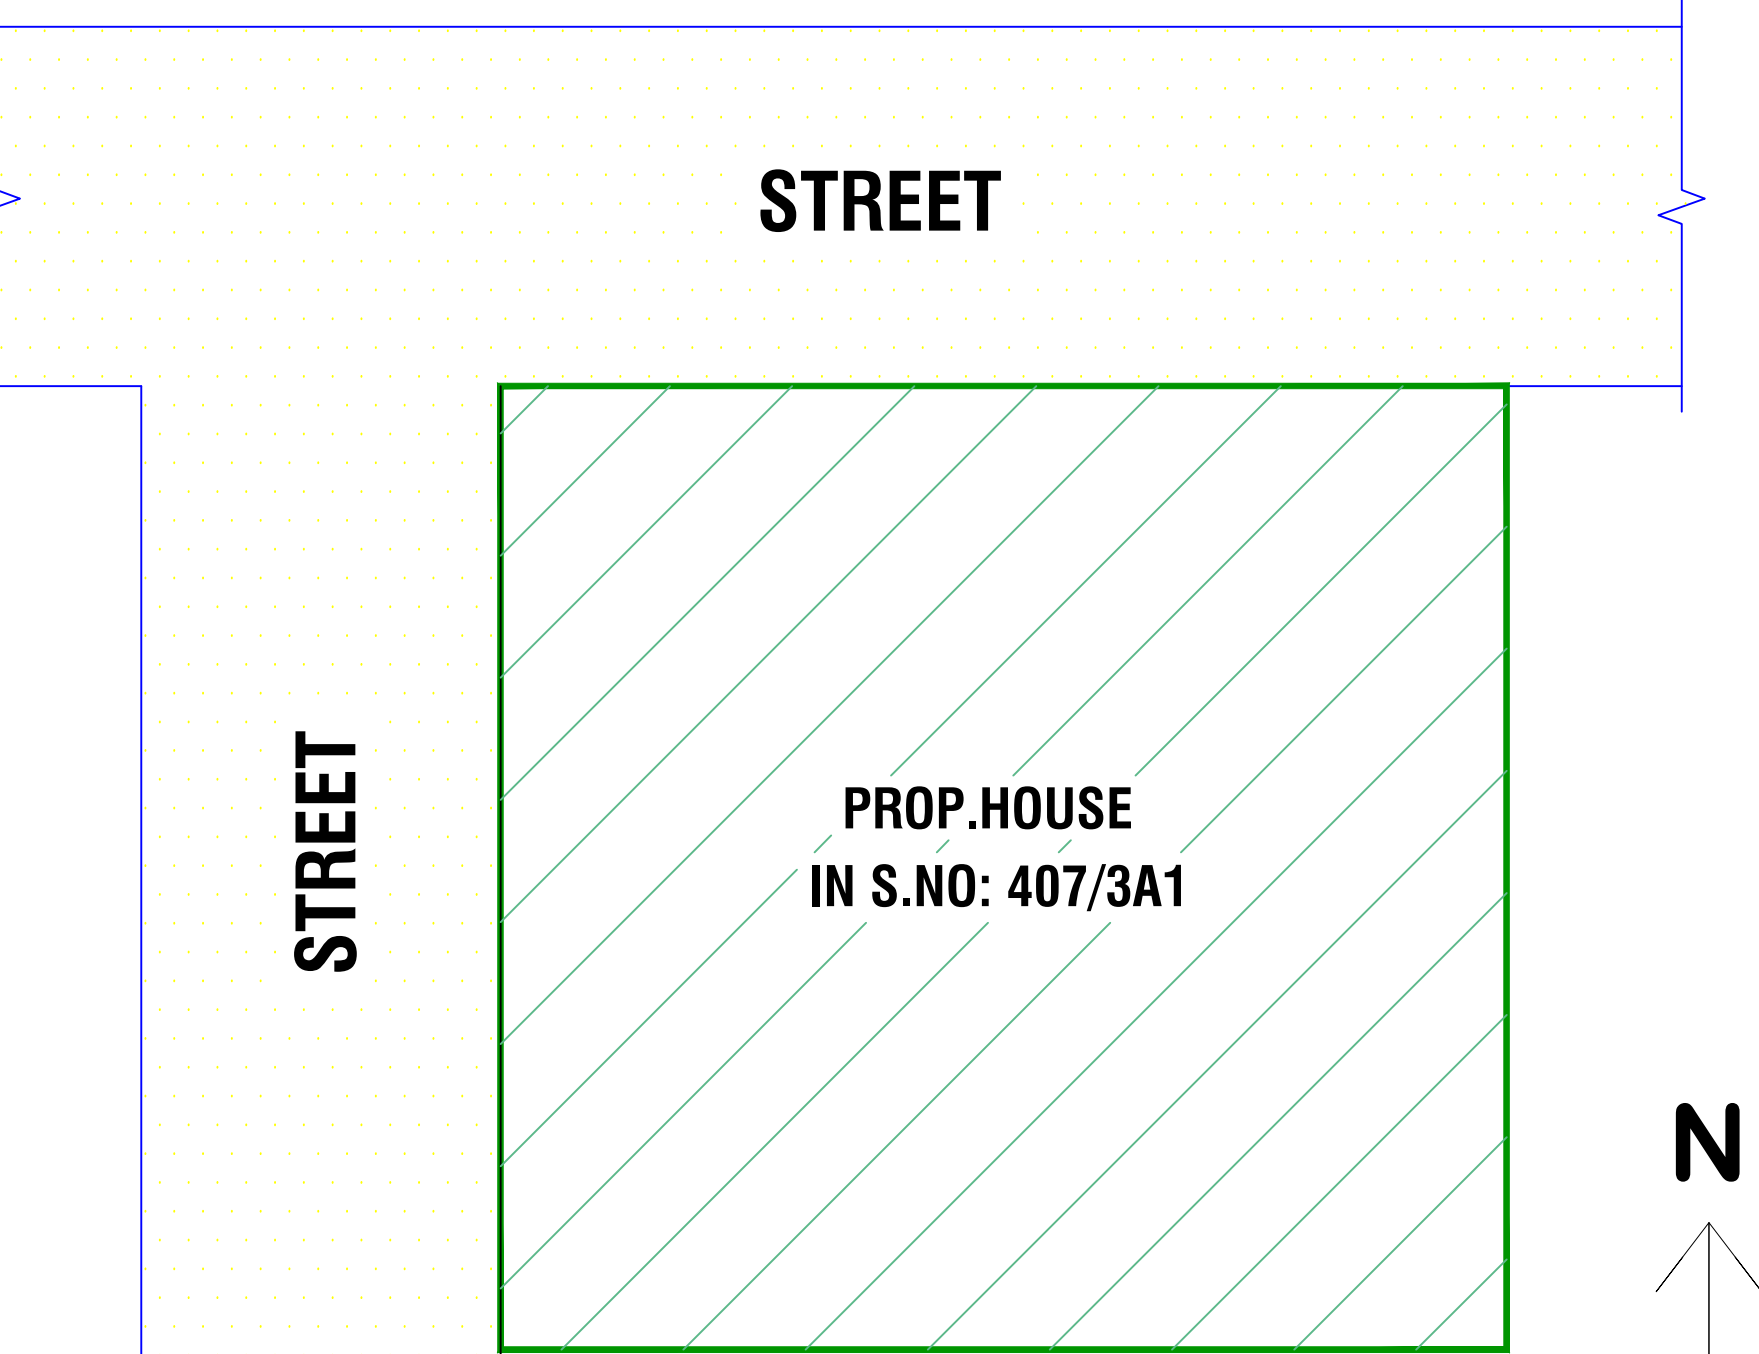

KEY PLAN (N.T.S)

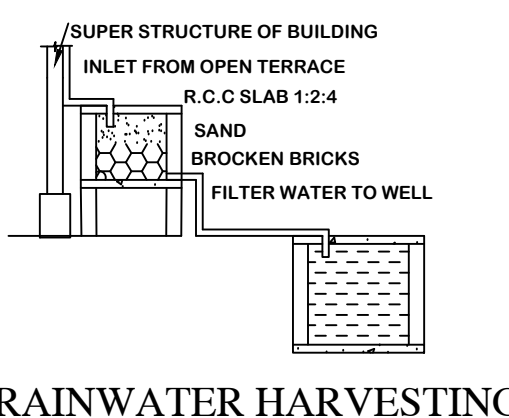

RAINWATER HARVESTING

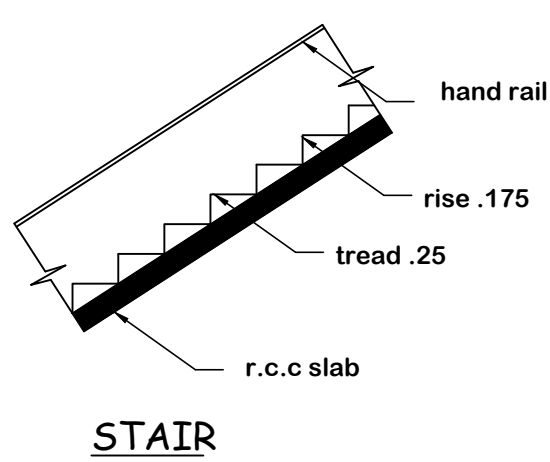

STAIR

OFFICE USE

AREA DETAILS

REF.	DESCRIPTION	SQ.M	SQ.FT
□	SITE AREA	120.96	1302
□	PROP. PLINTH AREA IN G.F	54.39	585
□	OPEN AREA	66.57	717
□	F.S.I	0.45	


JOINERY DETAILS

MD	Door	1.00 x 2.10
D1	Door	0.91 x 2.10
D2	Door	0.75 x 2.10
W	Window	1.50 x 1.50
W1	Window	1.20 x 1.50
V	Ventilator	0.90 x 0.60


ALL DIMENSIONS ARE IN METRE, SCALE 1:100

Note:


Waste Water Used for Garden
Rain Water harvesting Details Provided
Rain water harvesting tank to be provided

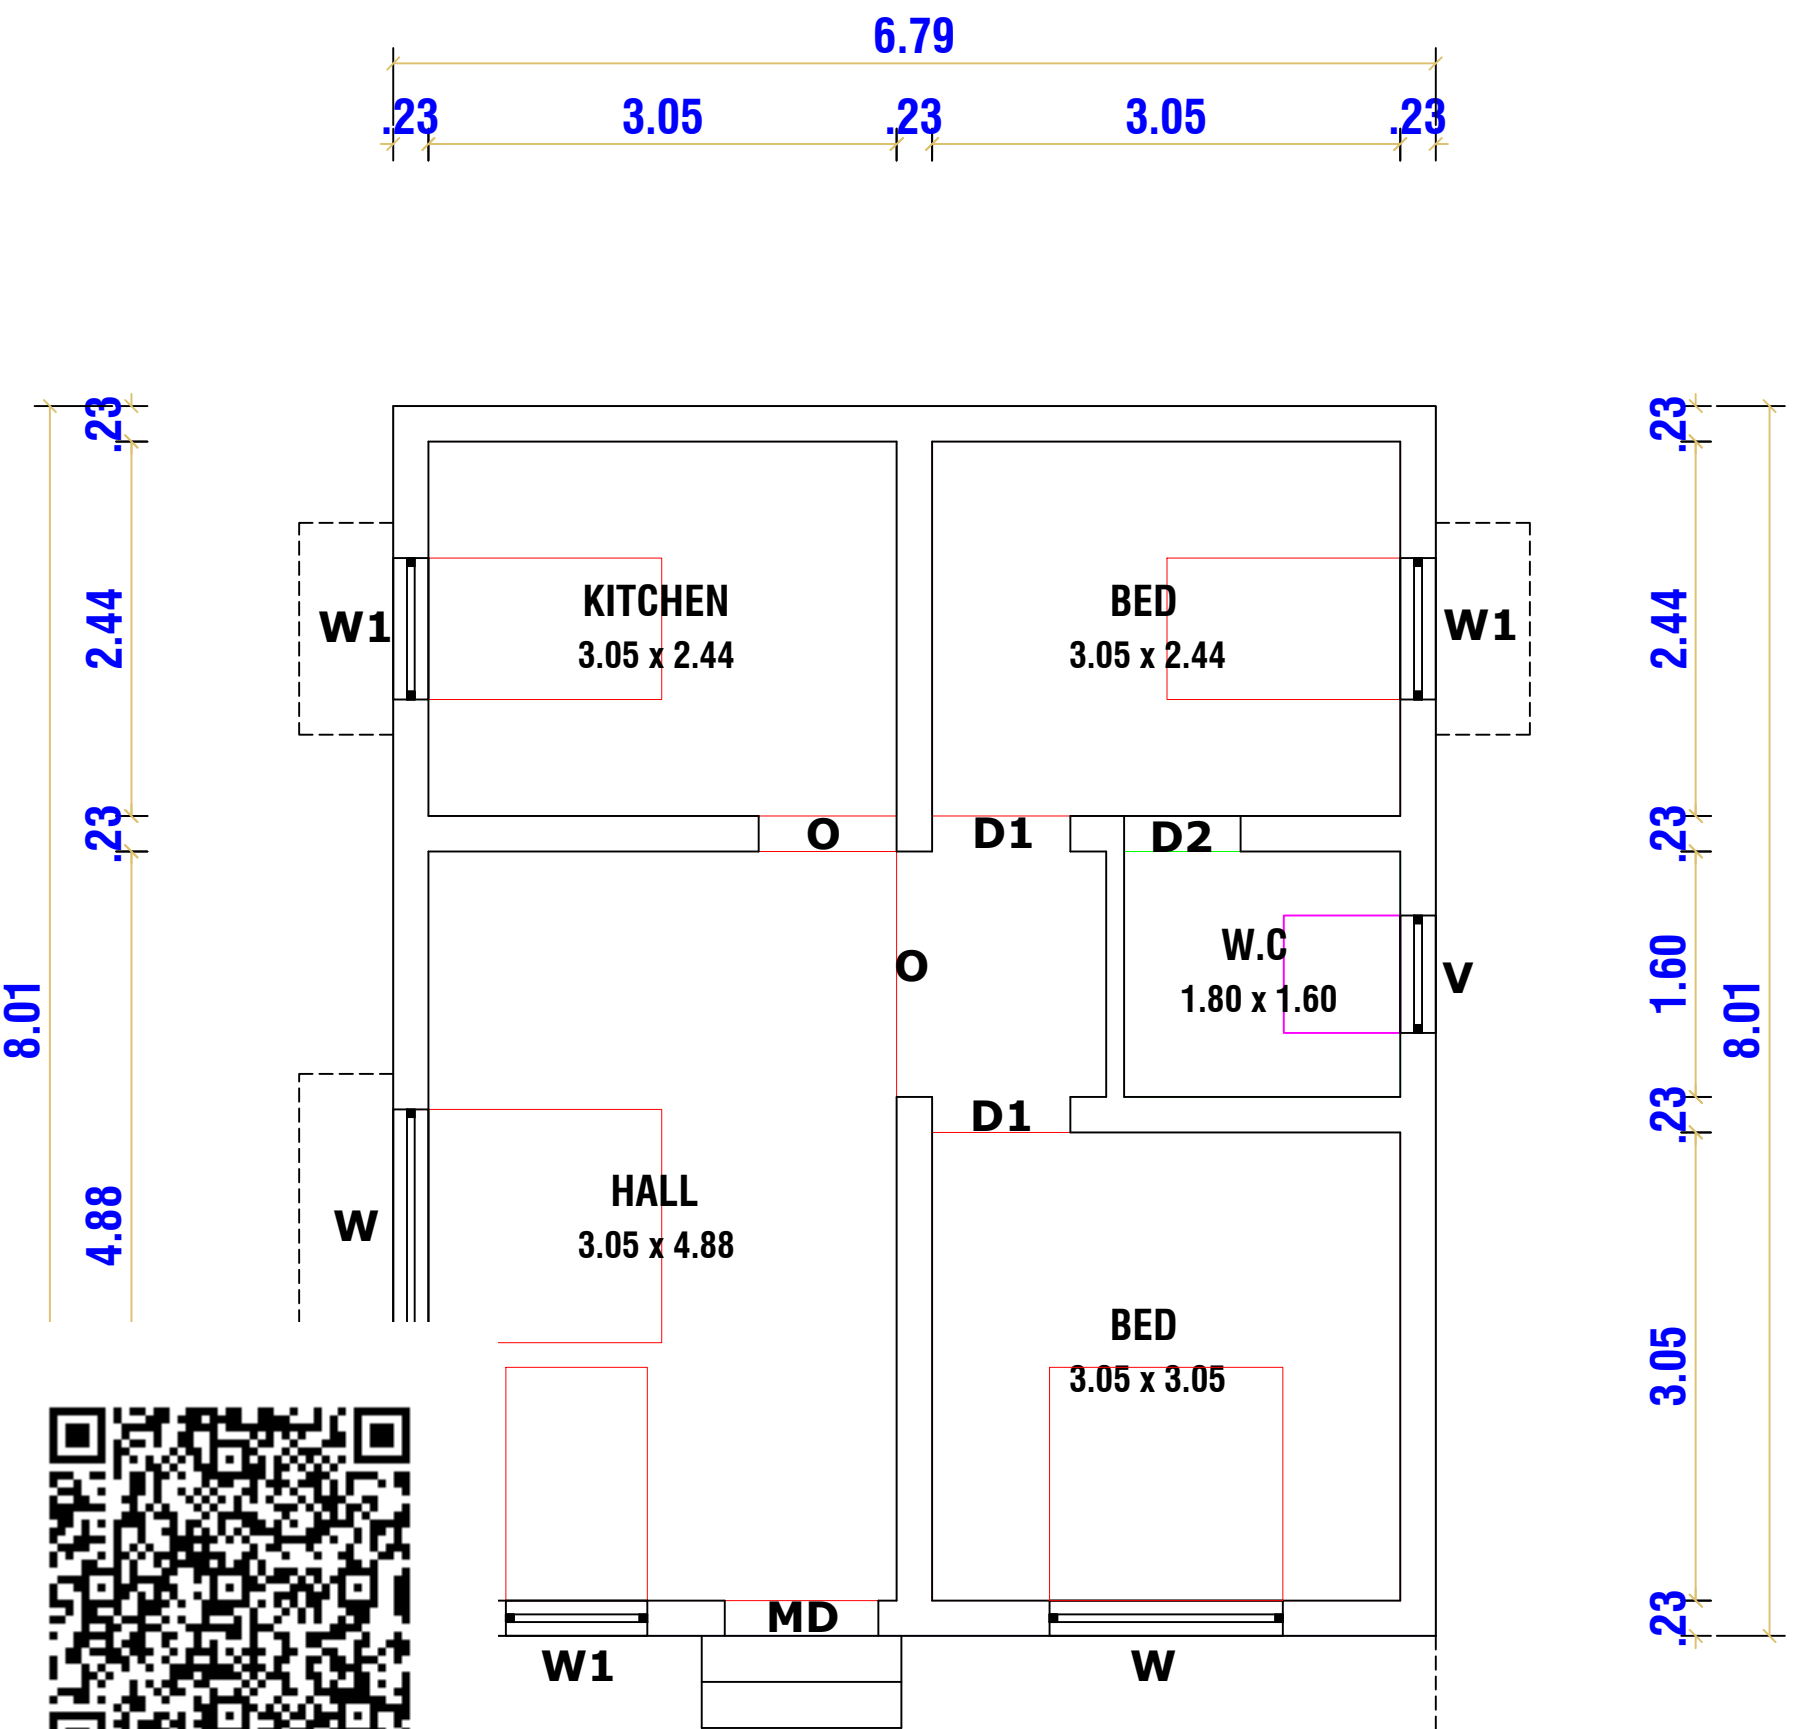


PLAN

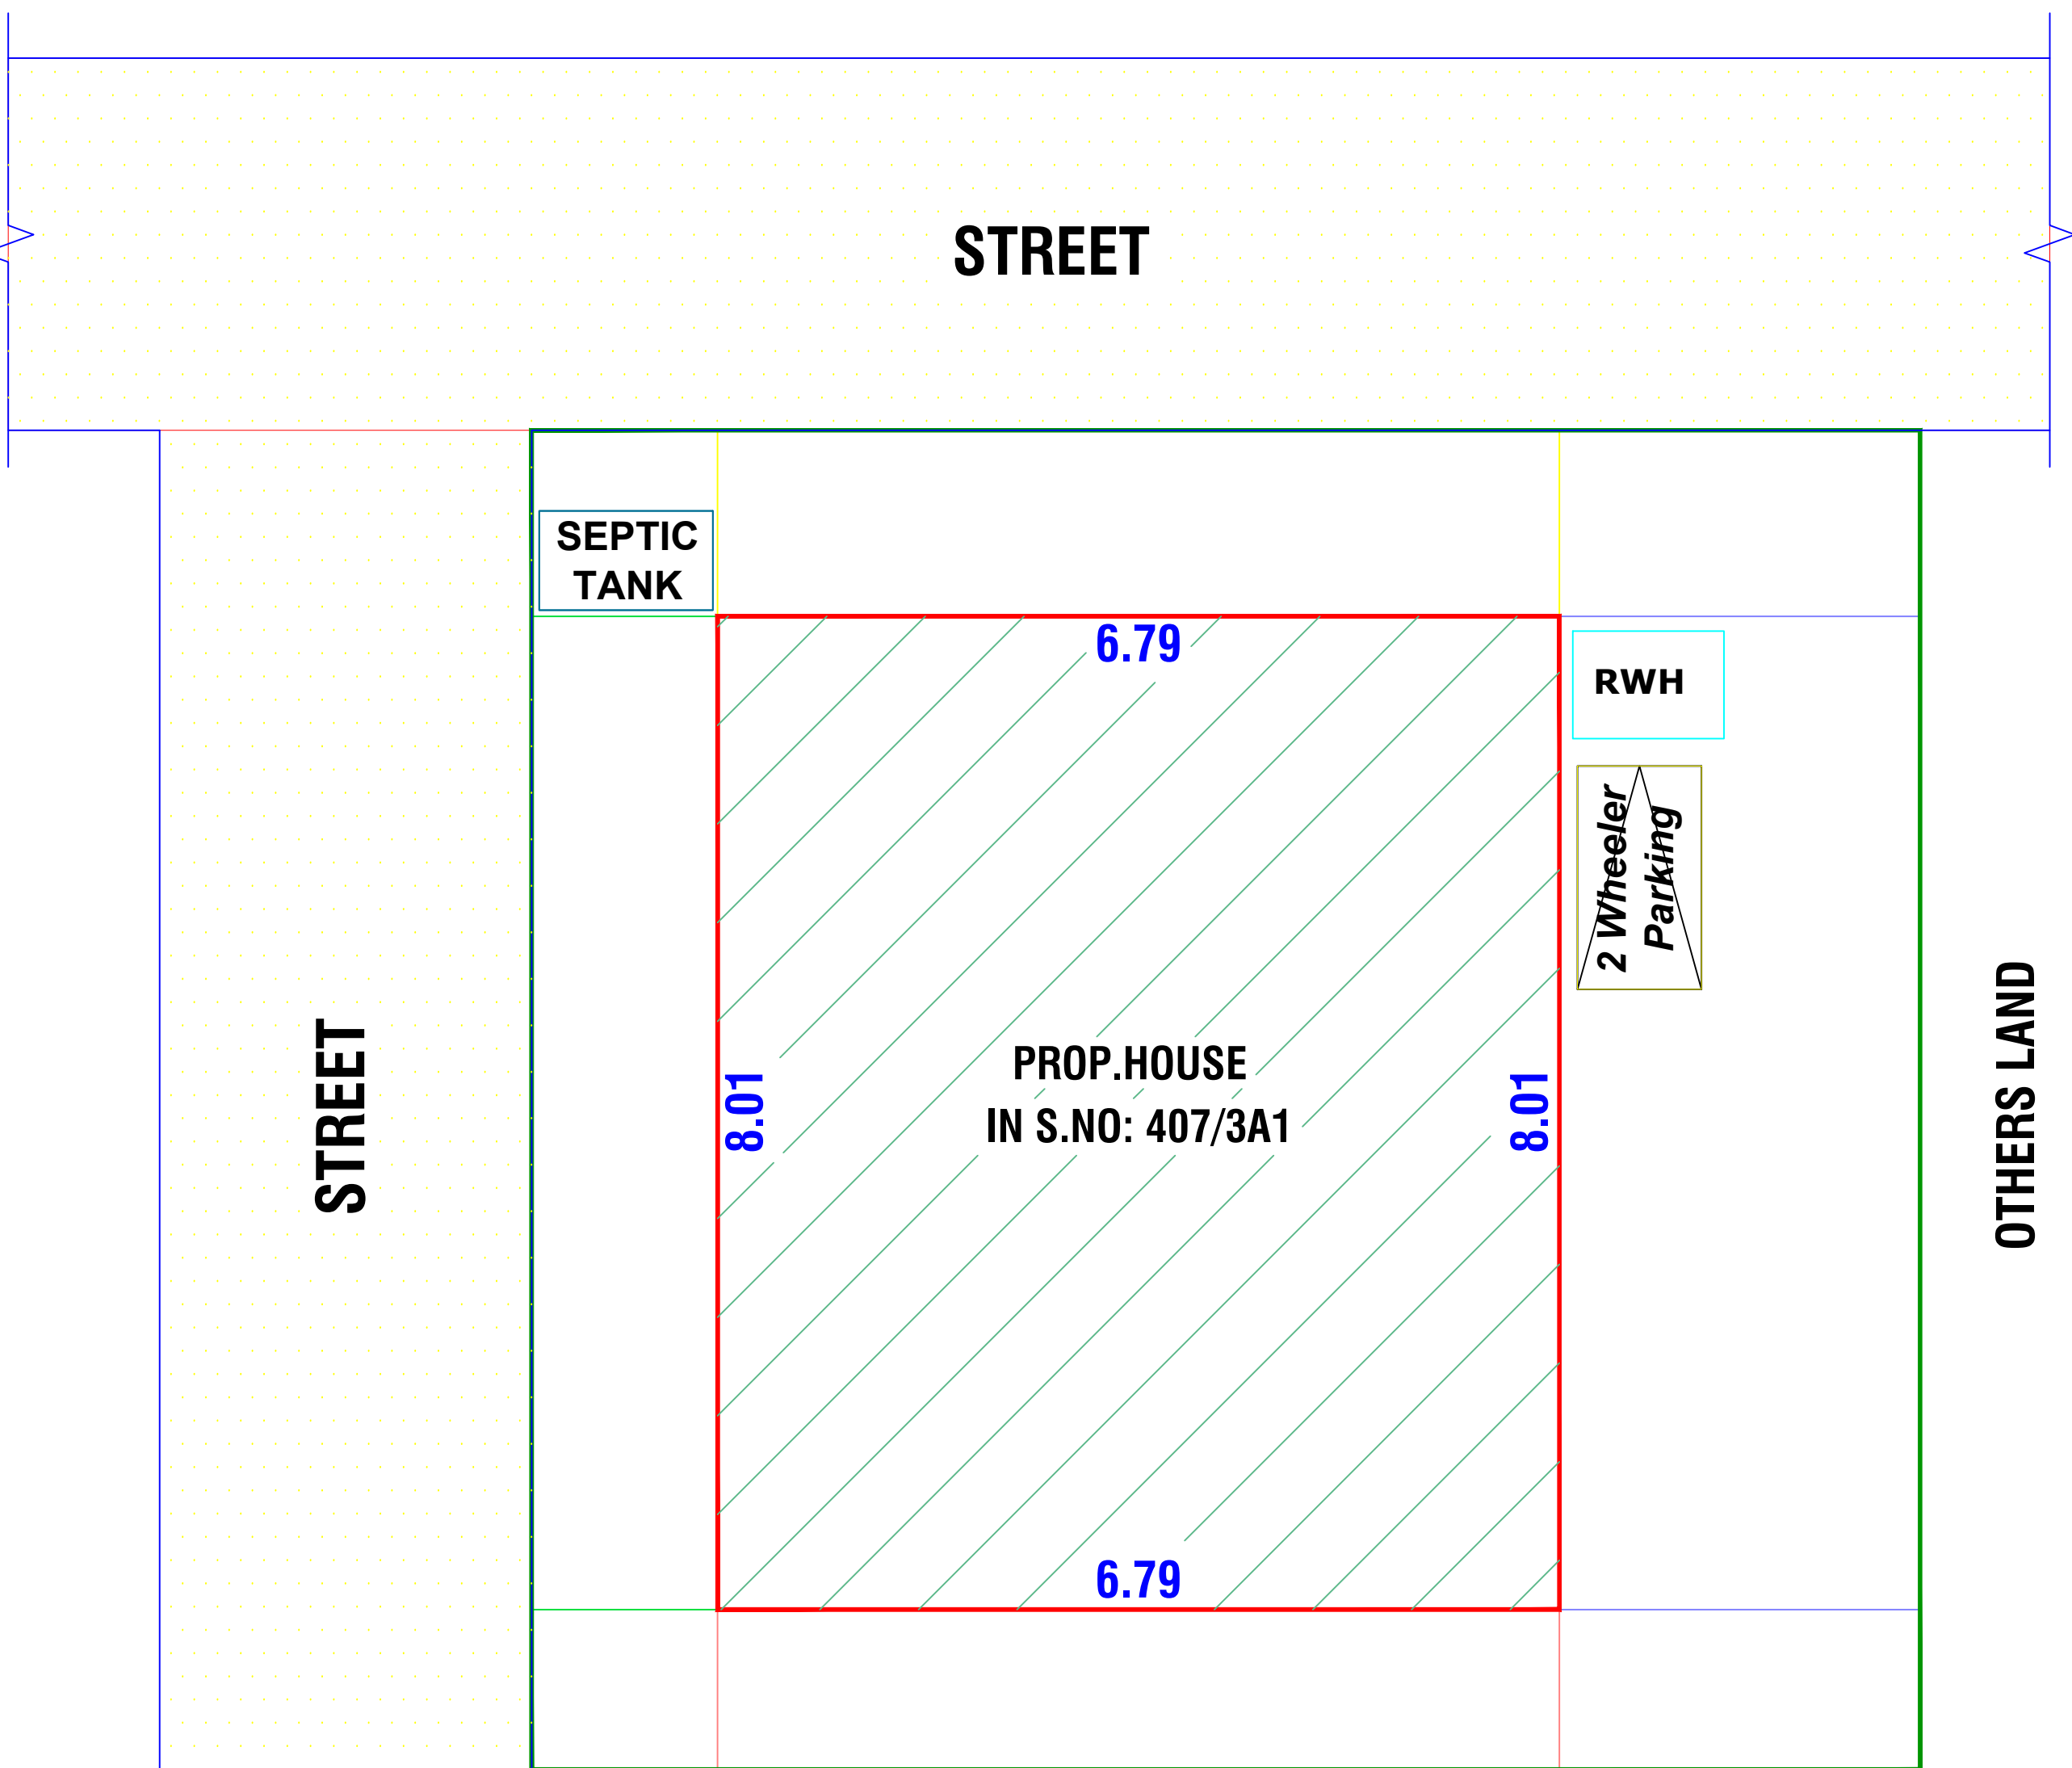


SITE PLAN
SCALE 1:100

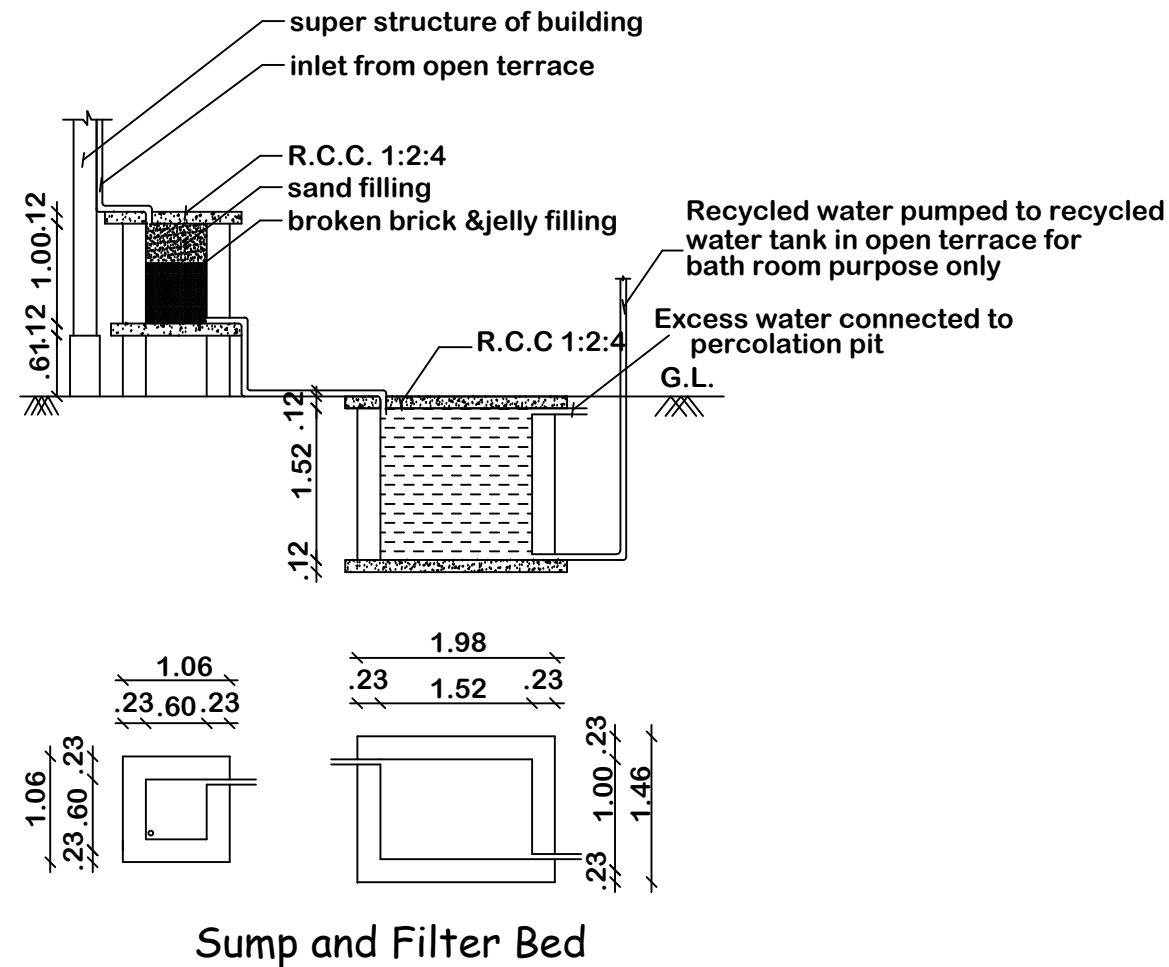

Sump and Filter Bed

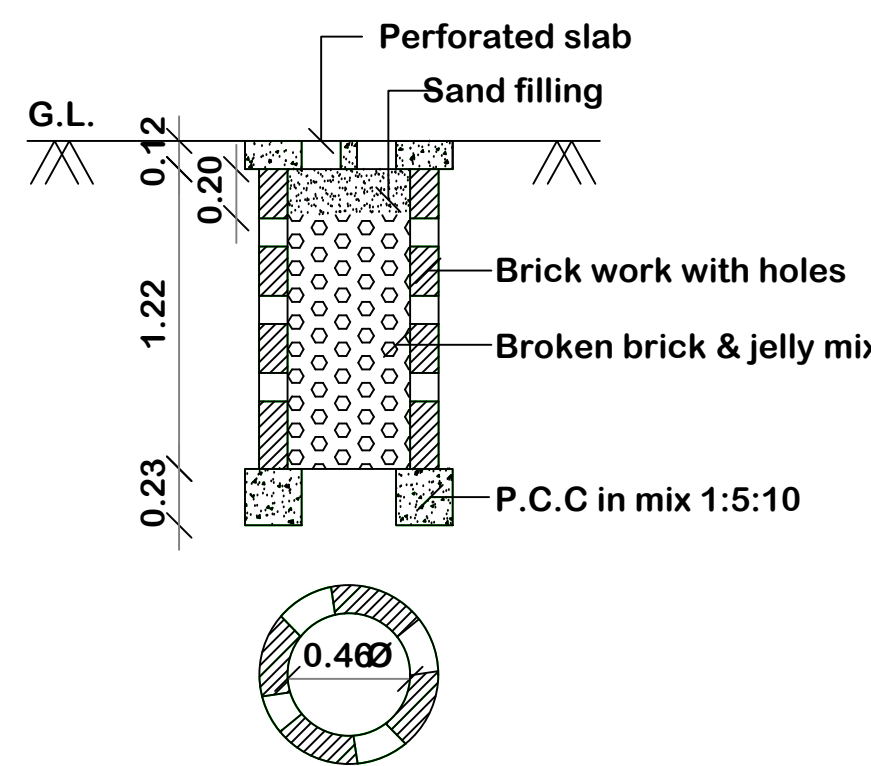

PERCOLATION PIT FOR 30 Sq. m.
(Scale:- 1:50)

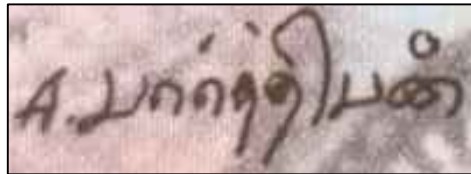

APPLICANT

Er. Anandaraj, M Tech.,
Consulting Civil Engineer &
Licensed Building Surveyor
ANAND CONSTRUCTIONS
82, INDIRA MARKET,
THISAIYANVILAI 627 657
PHONE 272231 CELL 98425 18066.

ENGINEER