

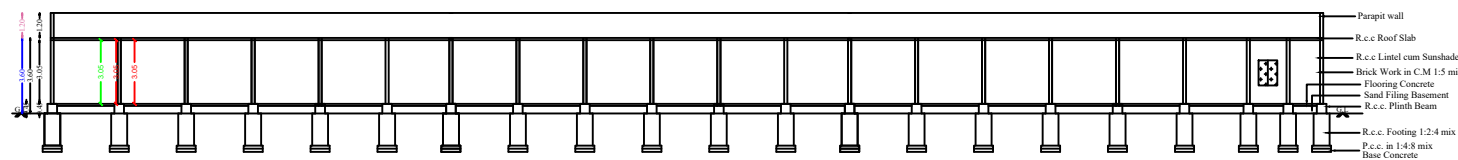


APPLICANT: Mr.S.KANNAN, S/O:SANTHANAKUMAR NADAR

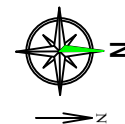


SECTION A-A

 


FRONT ELEVATION



PLAN

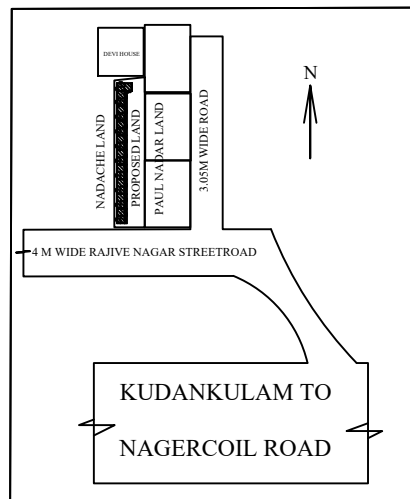

TOPO PLAN N.T.S

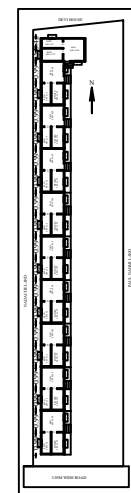

KEY PLAN N.T.S

APPROVAL AUTHORITY		
COLOR INDEX		
	SITE BOUNDRY	
	PRO. R.C.C ROOF RESIDENTIAL BUILDING	
	ROAD DETAILS	
PARKING STALL DETAILS		
CAR SPACE	2	2
BIKE SPACE	2	2
SCALE = 1" = 8'-0" (1:100)	All Dimensions Are In Meters	
SCHEDULE OF JOINERIES		
DESCRIPTION	SIZE IN FEET	SIZE IN M
Main Door - MD	4'0" x 7'0"	1.22 x 2.13
Door - D1	3'3" x 7'0"	0.99 x 2.13
Door - D2	2'9" x 7'0"	0.84 x 2.13
Window - W	4'0" x 4'0"	1.22 x 1.22
Window - W1	6'0" x 4'0"	1.82 x 1.22
Kitchen Window - KW	4'0" x 3'6"	1.22 x 1.06
Ventilator - V	2'6" x 2'0"	0.76 x 0.61
AREA OF THE PROPOSED CONSTRUCTION DETAILS		
DESCRIPTION	SQ.M	SQ.FT
Area of the Site (as per Document)	849.88	9147.15
Pro. Ground Floor	224.53	2416.61
Pro.First Floor	0	0
Pro.Total Area	224.53	2416.61
Car parking area		
FSI = Total Builtup Area / Total Site Area = 0.26 < 2		
 APPLICANT SIGN		
 E.R.P.MANIKANDAN B.E (Licenced Building Surveyor&Consulting civil Engineer Reg No (14/2022/2023) Radhapuram panchayat union Registered Engineer in Corporation 146/LS/2022/00030 DTCP Registered Engineer-RE.GR-1/TVLD/03/2024 Ph : 8903016032, 7010063740, 9791425816 ENGINEER / L.B.S		
OFFICE USE		