



PLAN SHOWING THE PROPOSED CONSTRUCTION OF HOUSE & SHOP BUILDING IN SURVEY NO: 503/ 1&3, AT NORTH VAGAIKULAM VILLAGE AND PANJAYAT MANUR PANJAYAT UNION, TIRUNELVELI DISTRICT.

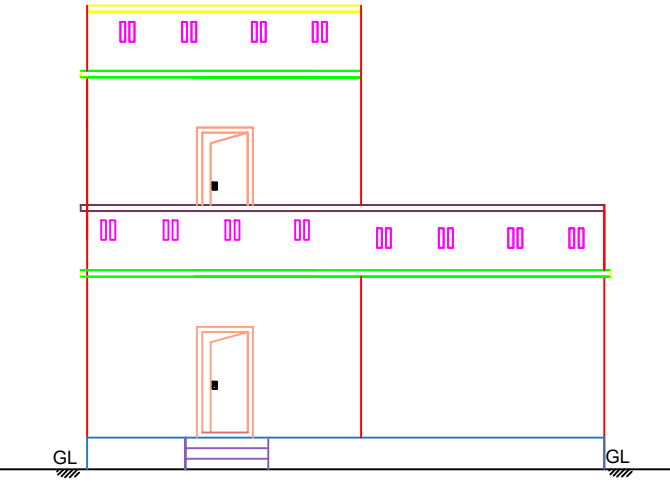


ELEVATION

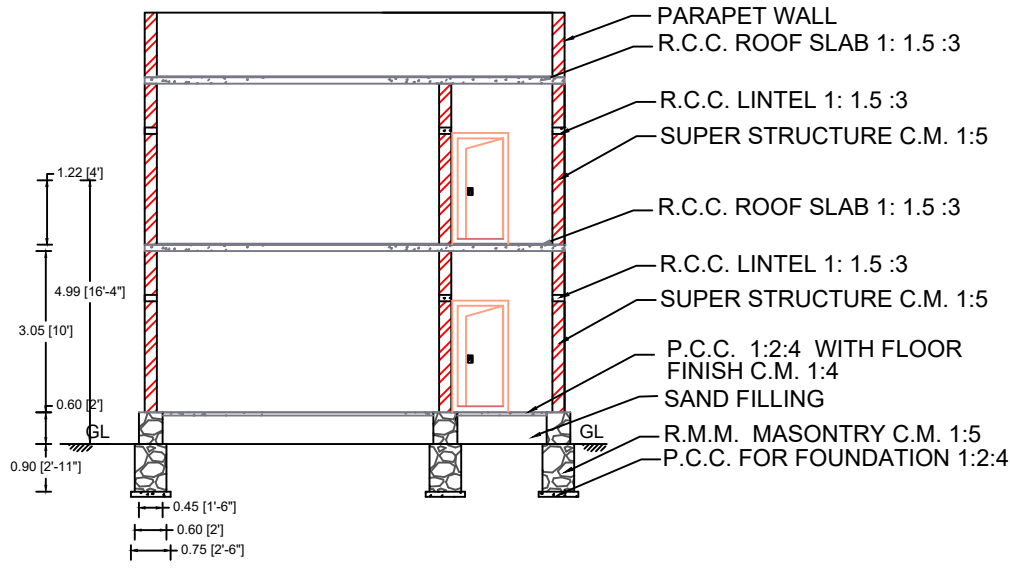


SECTION ON - AB



OWNER :
Mr. MUTHAIYA VELAIYA MOPANAR,
S/O.Mr. VELAIYA,
LADKAT WADI, 23-SASOON RD,
LADKAT WADI BUILDING, PUNE,
MAHARASHTRA - 411001.

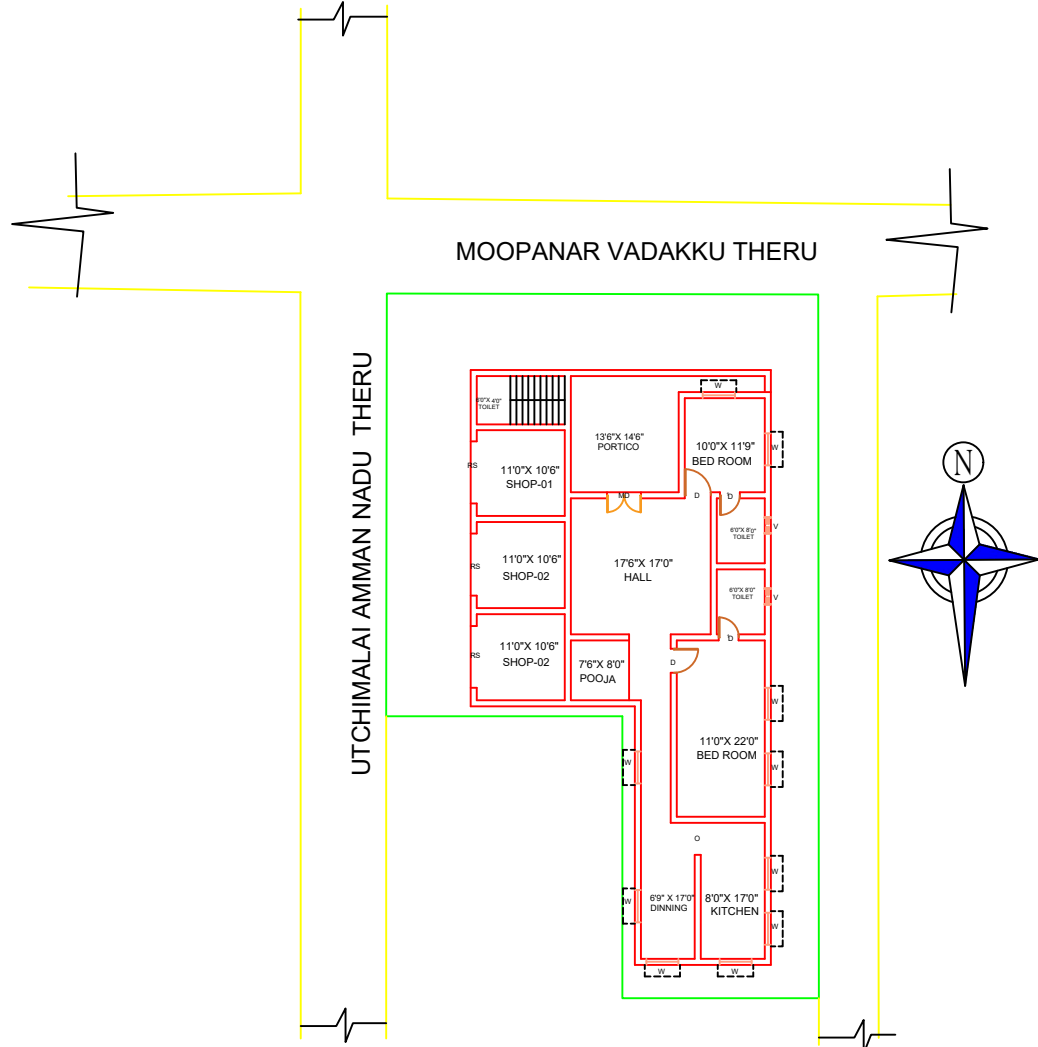



SITE PLAN

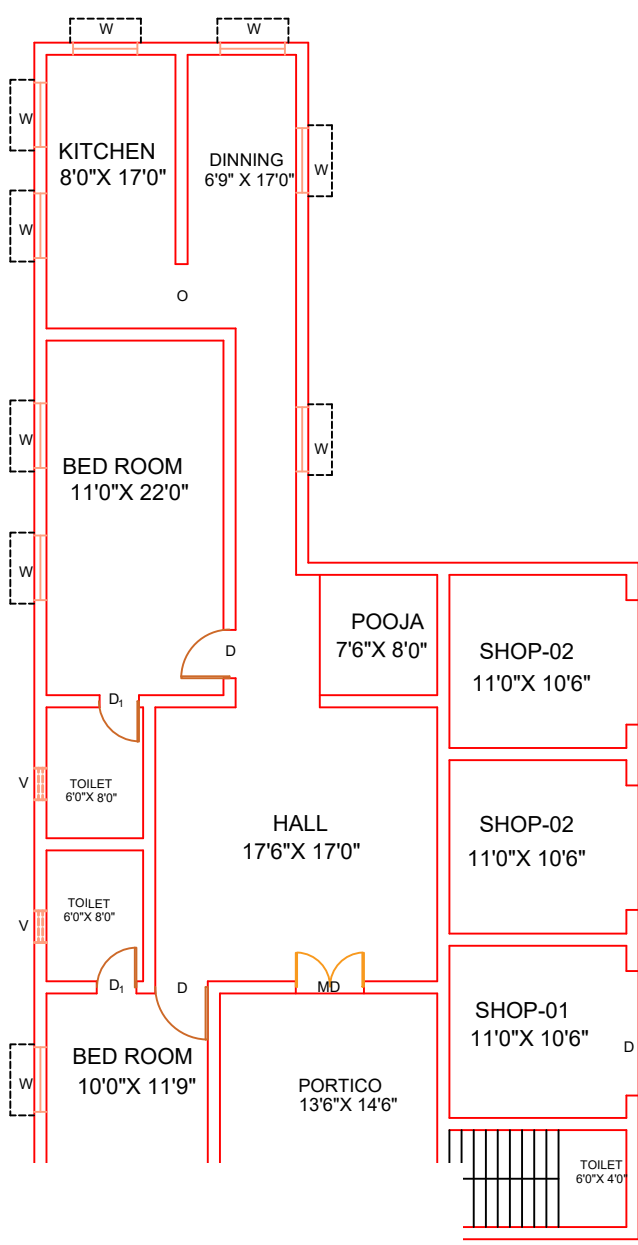


F.F. PLAN

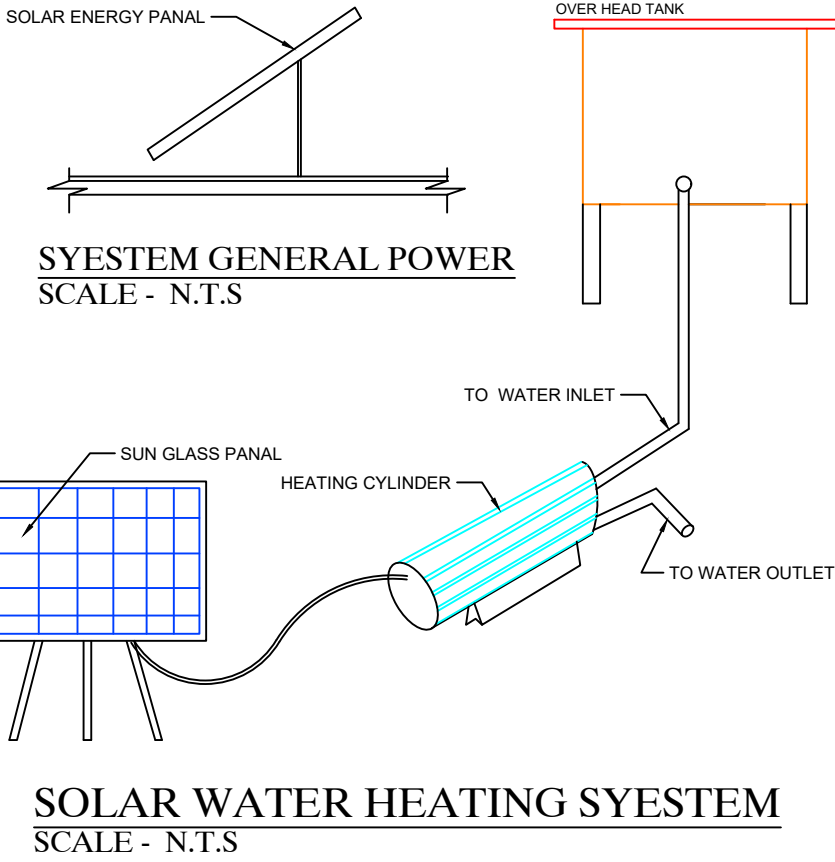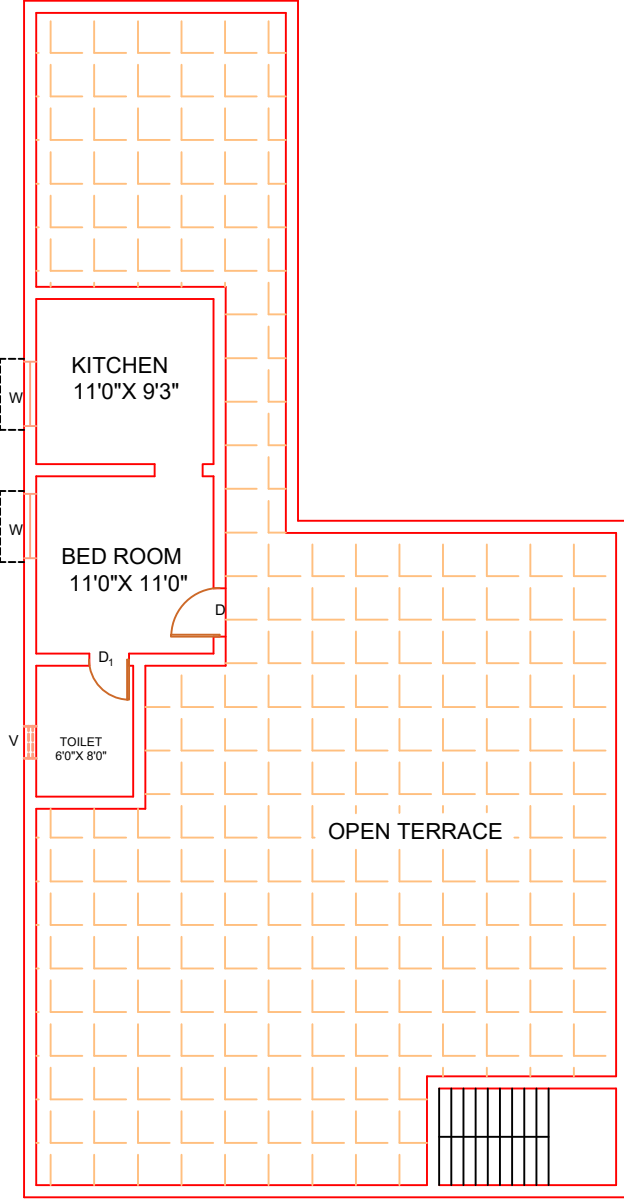


SOLAR WATER HEATING SYSTEM
SCALE - N.T.S

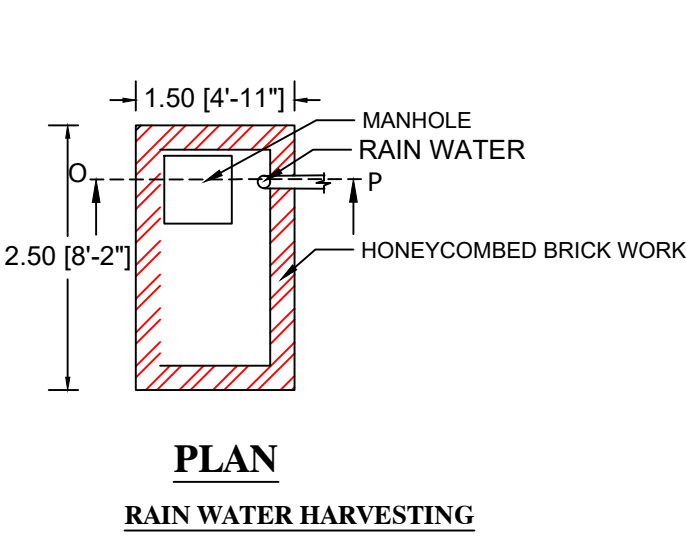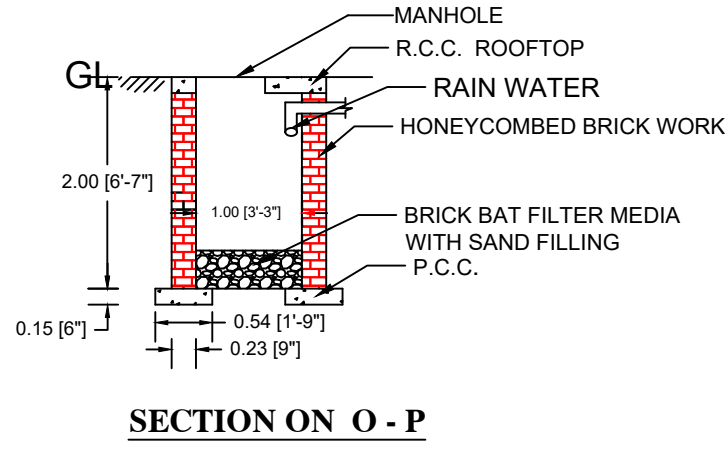


PLAN
RAIN WATER HARVESTING

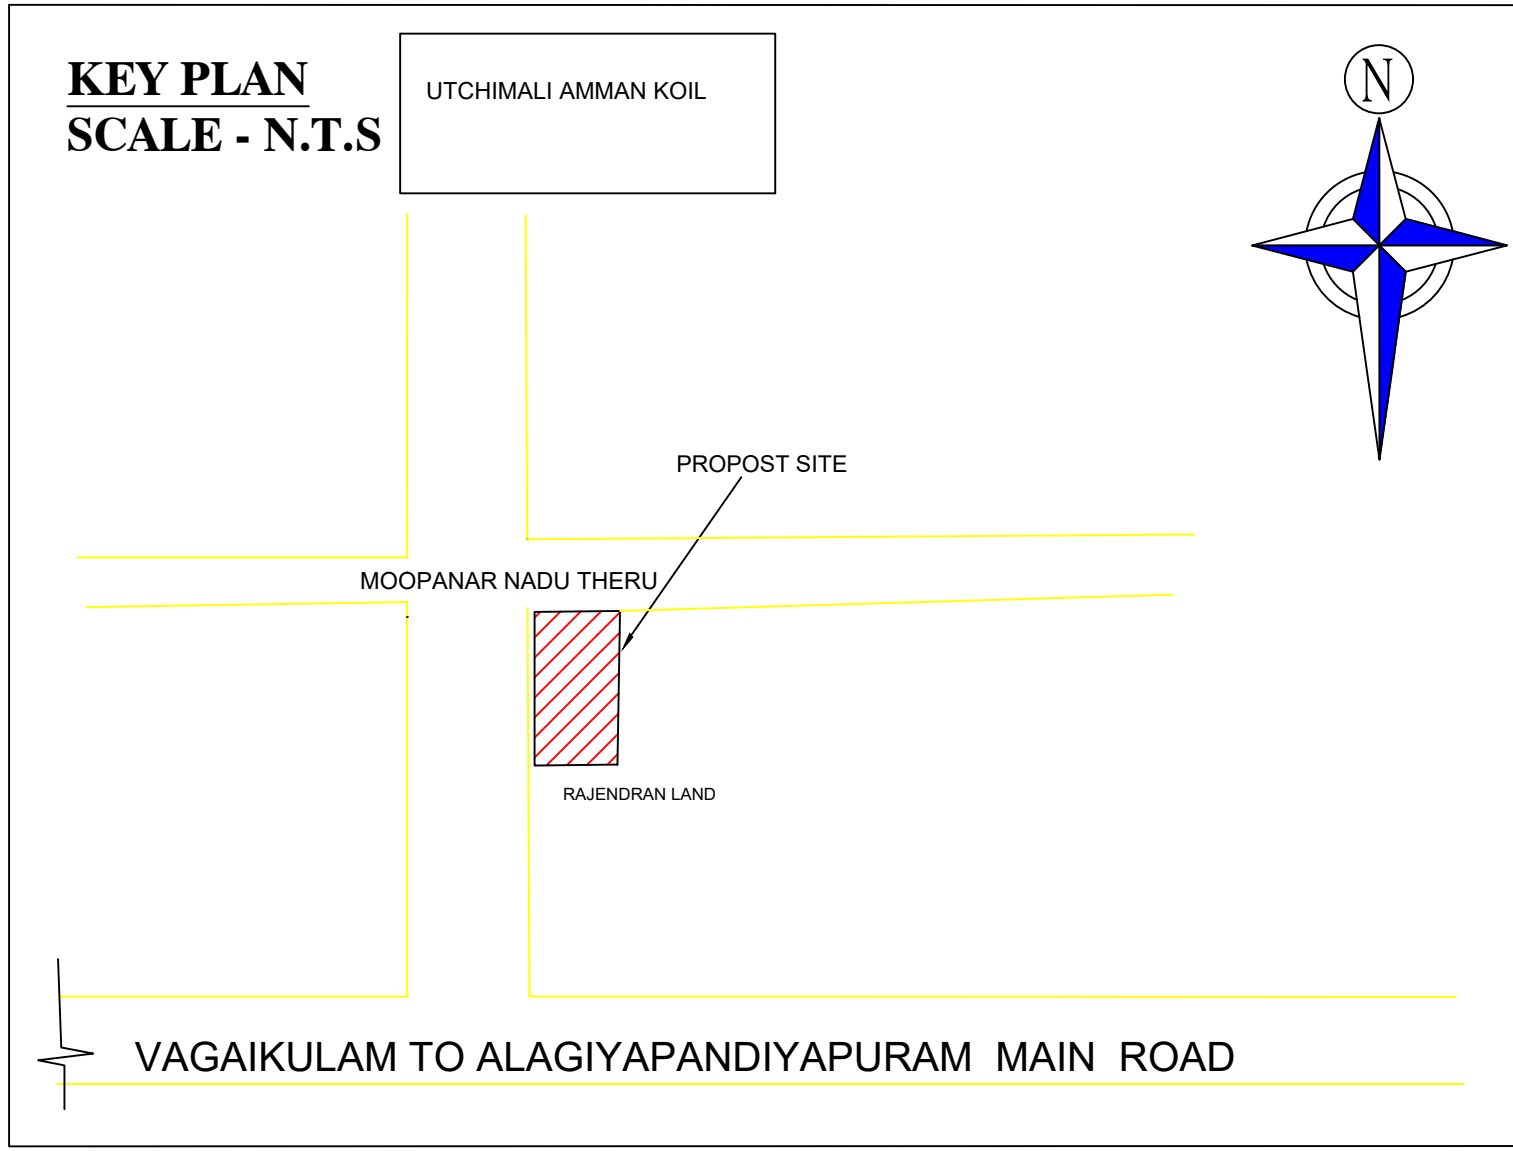


KEY PLAN
SCALE - N.T.S

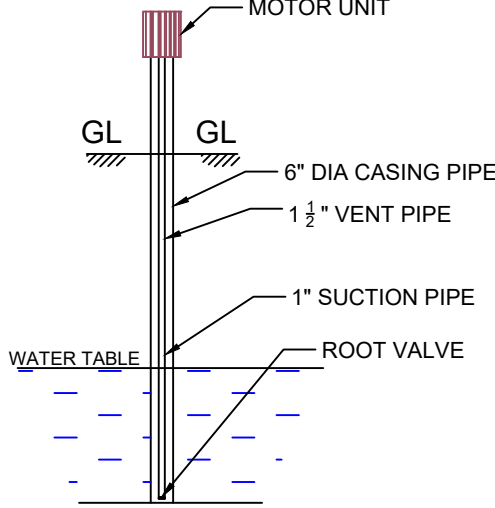


SEC.OF BOREWELL

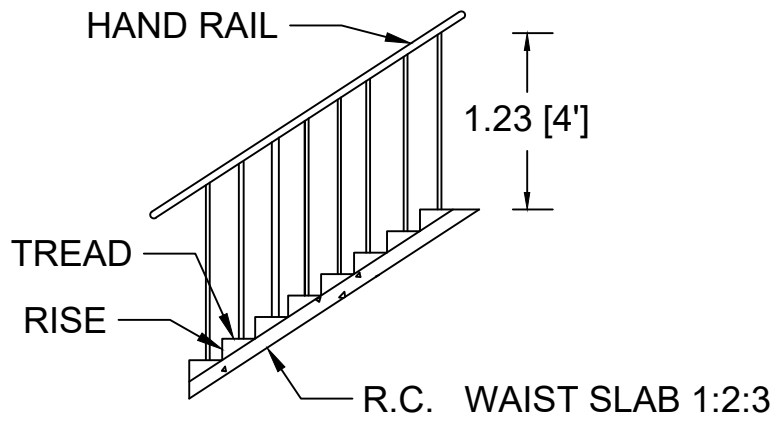

STAIRCASE DETAILS

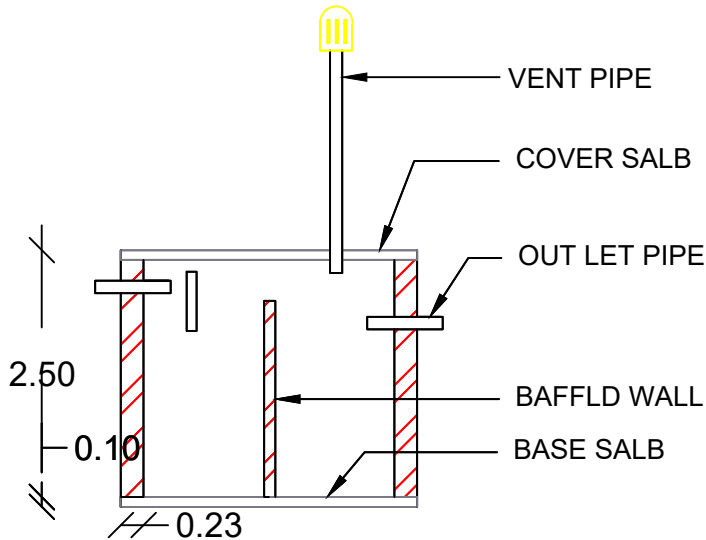

SECTION ON X - Y

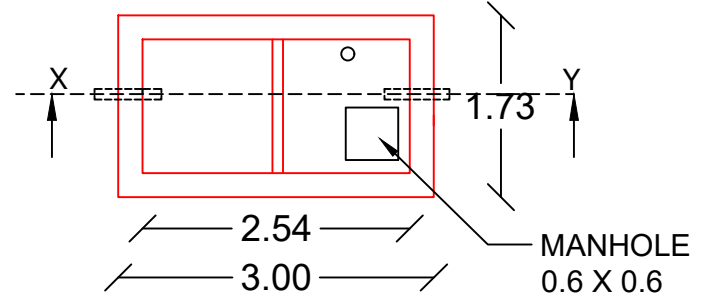

SEPTIC TANK PLAN

ALL DIMENSION ARE IN METRE SCALE 1:100

ALL THE MAIN WALL ARE IN 230 MM THICK

AREA STATEMENT	SQ.M	SQ.FT
TOTAL SITE AREA	345.00	3713.58
PROPOSED	HOUSE & SHOP BUILDING	
HOUSE G.F. PLINTH AREA	148.51	1598.56
SHOP PLINTH AREA	48.76	524.85
HOUSE F.F. PLINTH AREA	33.51	360.70
TOTAL PLINTH AREA	230.78	2484.12

FSI CALCULATION = $\frac{230.78}{345.00} = 0.67 < 2$

NO. OF UNITS	02- HOUSE	03- SHOPS
--------------	-----------	-----------

SCHEDULE OF JOINERY		
TYPE	DESCRIPTION	SIZE IN M
D ₁	MAINDOOR	1.22 X 2.10
D ₂	DOOR	0.91 X 2.10
W ₁	TOILET DOOR	0.75 X 2.10
W ₂	WINDOW	1.20 X 1.22
KW	WINDOW	0.91 X 1.22
O	KITCHEN WINDOW	0.91 X 0.61
V	OPEN	0.91 X 2.10
	VENDILATOR	0.61 X 0.61

COLOUR INDEX

SITE BOUNDARY
PROPOSED
ROAD & STREET

STAIRCASE DETAILS


FLIGHT WIDTH - 3' 0" (0.91)
TREAD - 0' 9" (0.23)
RISE - 0' 6" (0.15)
ANGLE - 33

Mr. MUTHAIAH VELAIYA MOPANAR

OWNER'S SIGNATURE

Er. M. POOMARIAPPAN DCE, B.E.,
Register Engineer Grade - III
LBS, Reg. No : 146/LS/2023/00026
TCM INFRAZ
No.20, Ward- 55, Nethaji Road,
TIRUNELVELI TOWN - 627 006.
MOBILE : 9095775277, 9444179765.

REGISTER ENGINEER

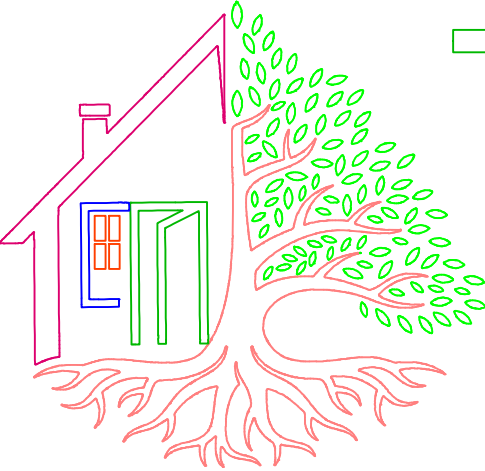

TCM INFRAZ
LIVE YOUR DREAMS

Er. M. POOMARIAPPAN DCE, B.E.,
MOBILE : 9095775277, 9444179765.