
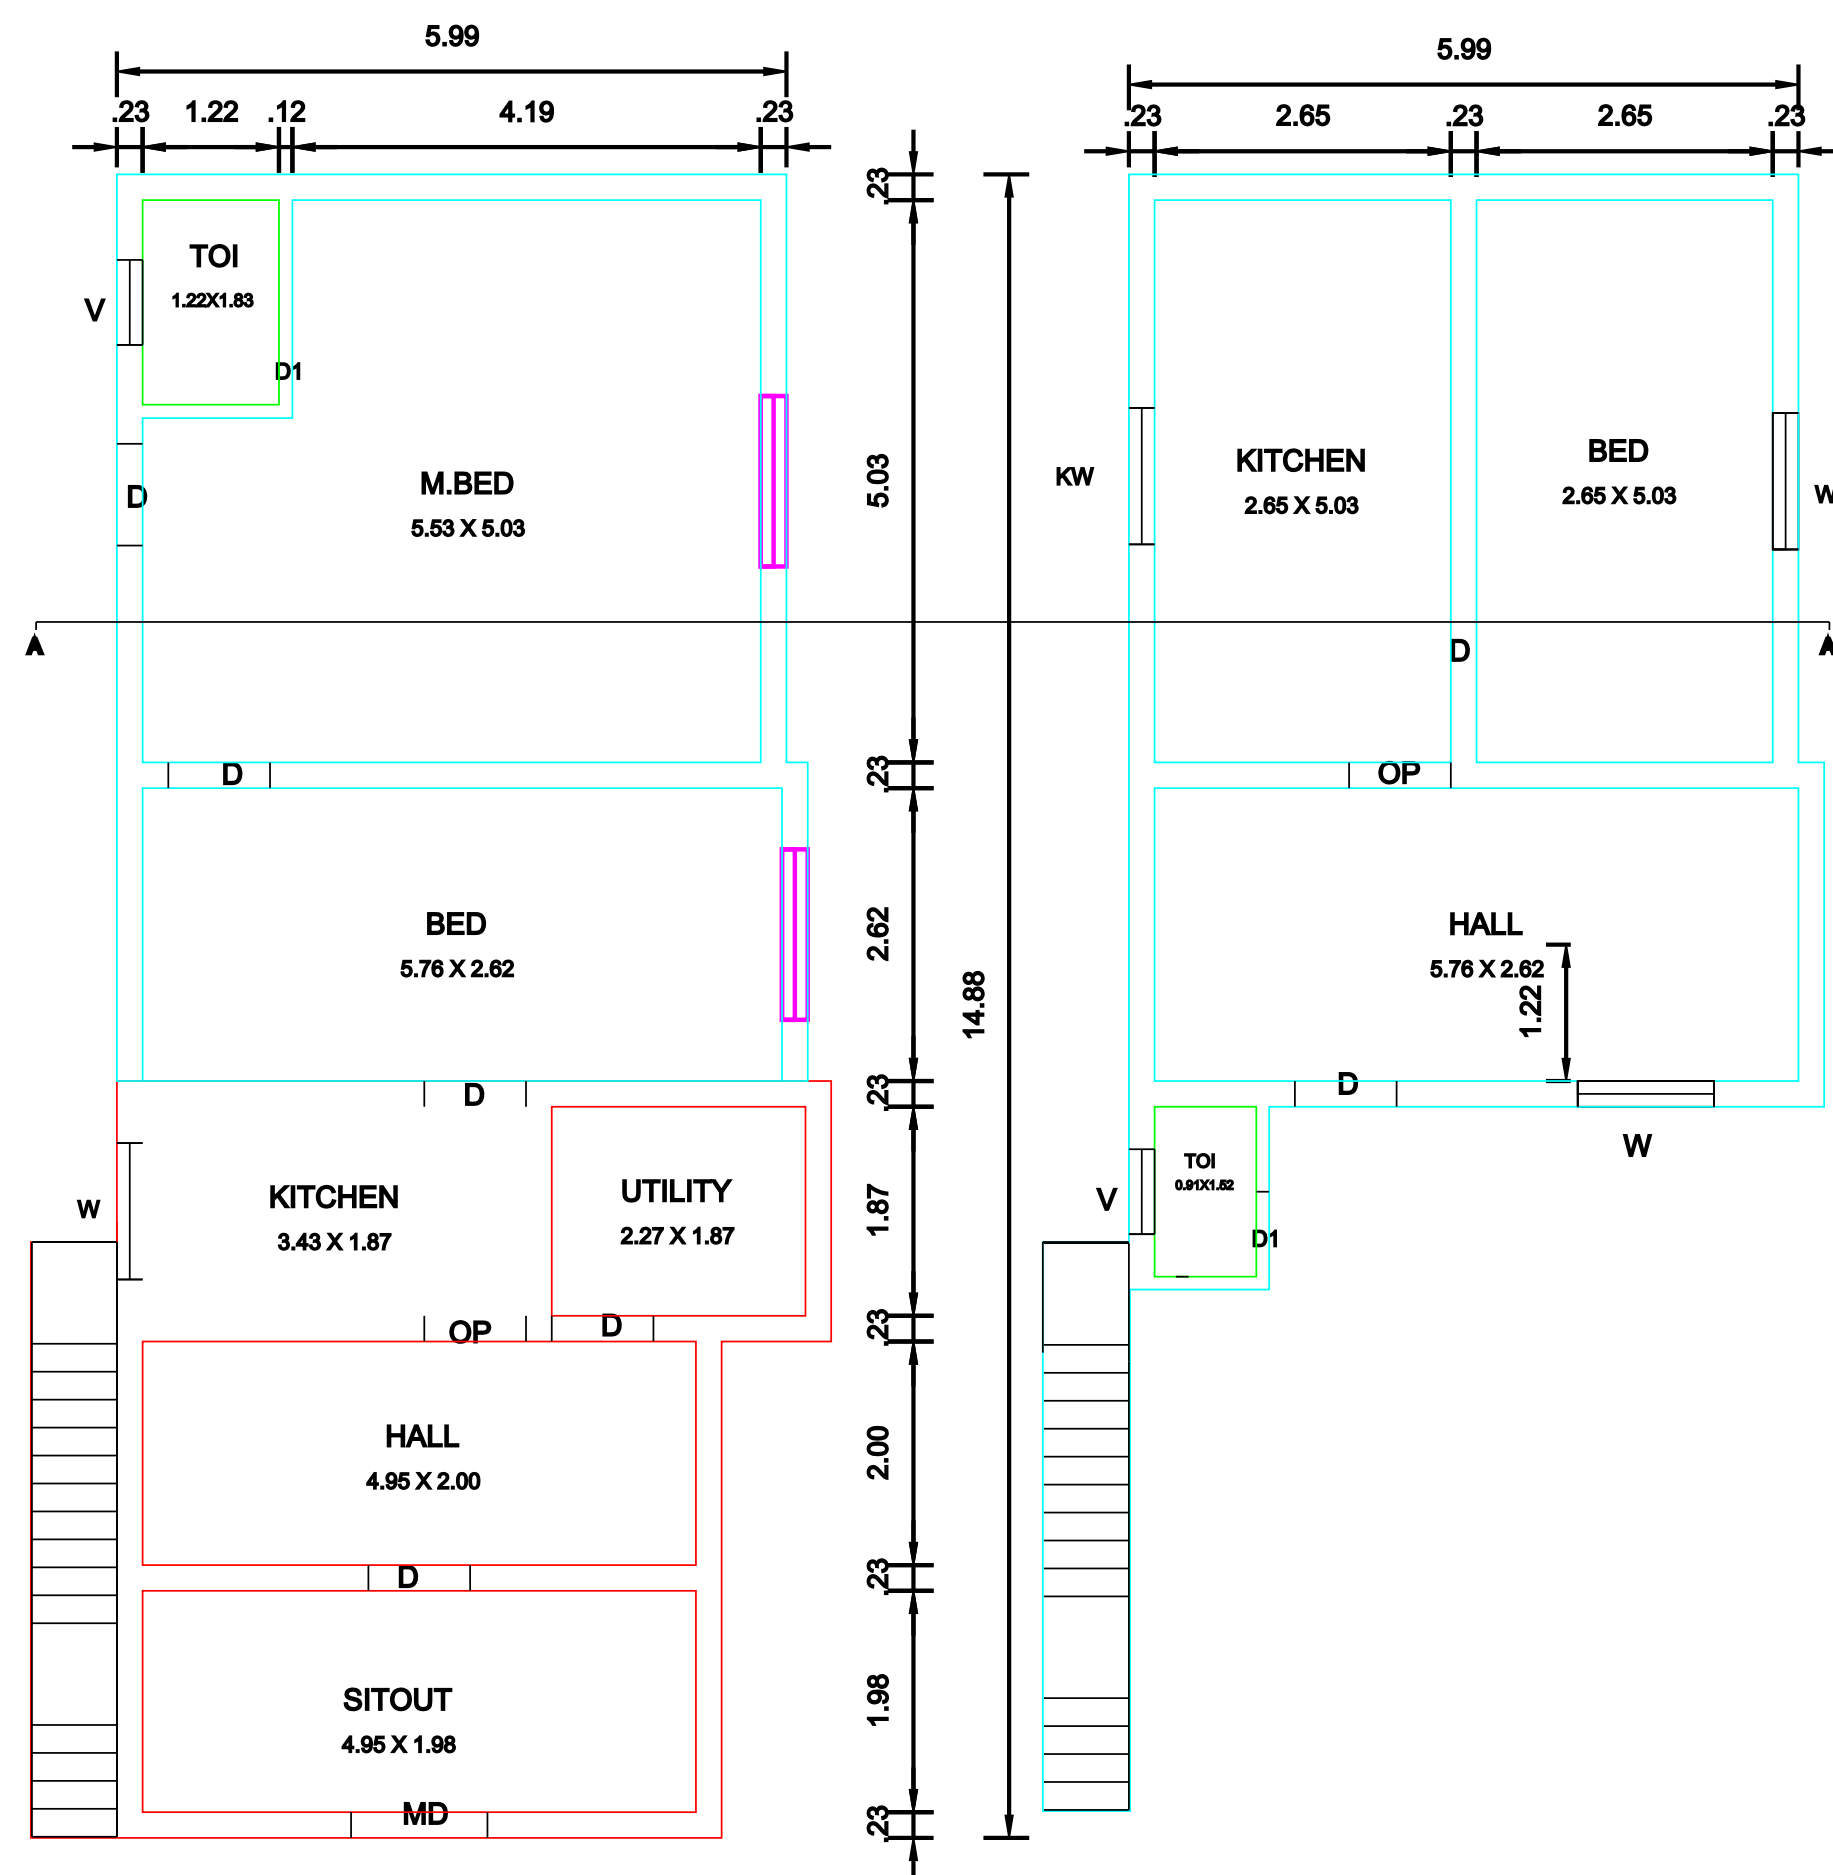
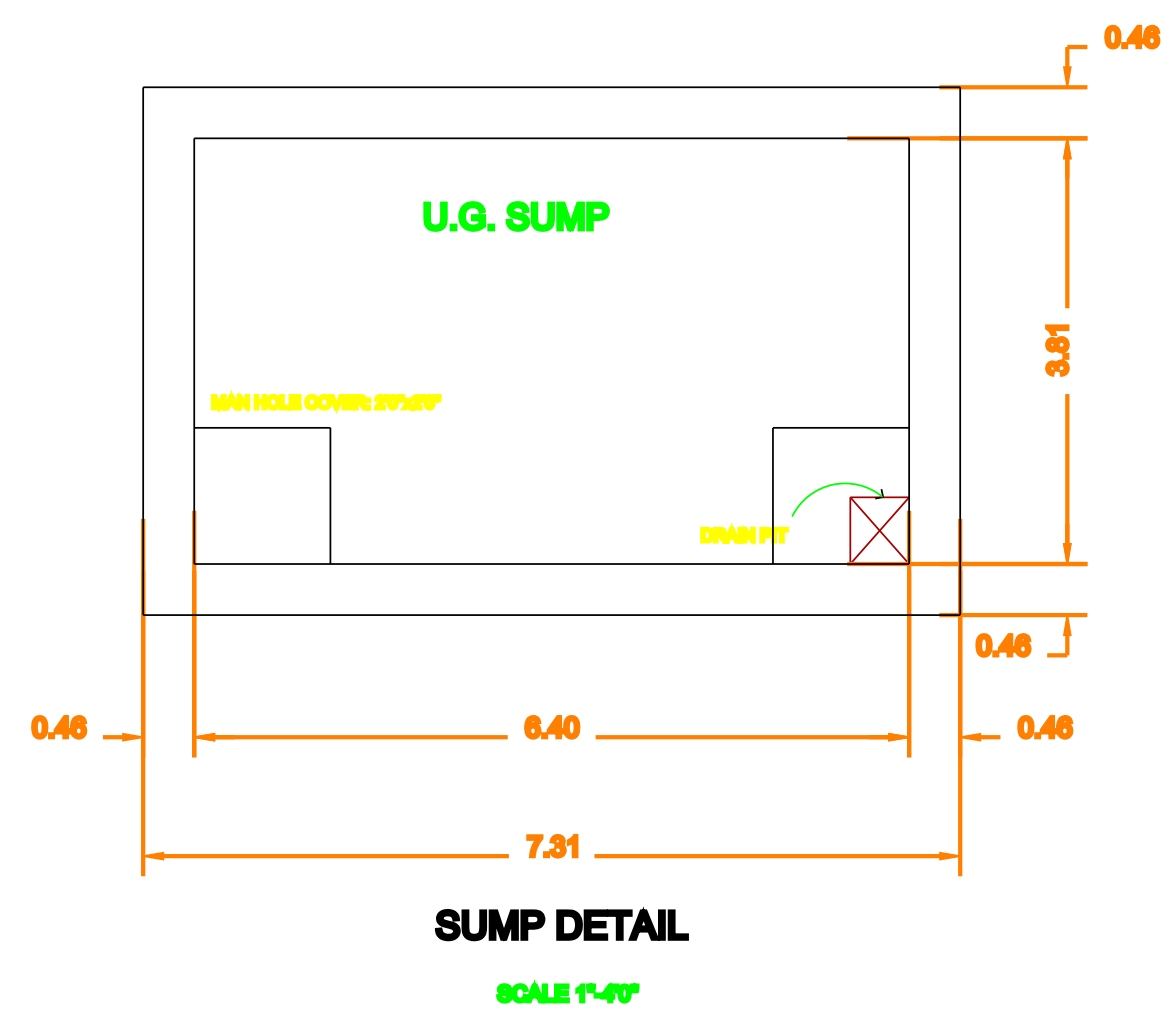
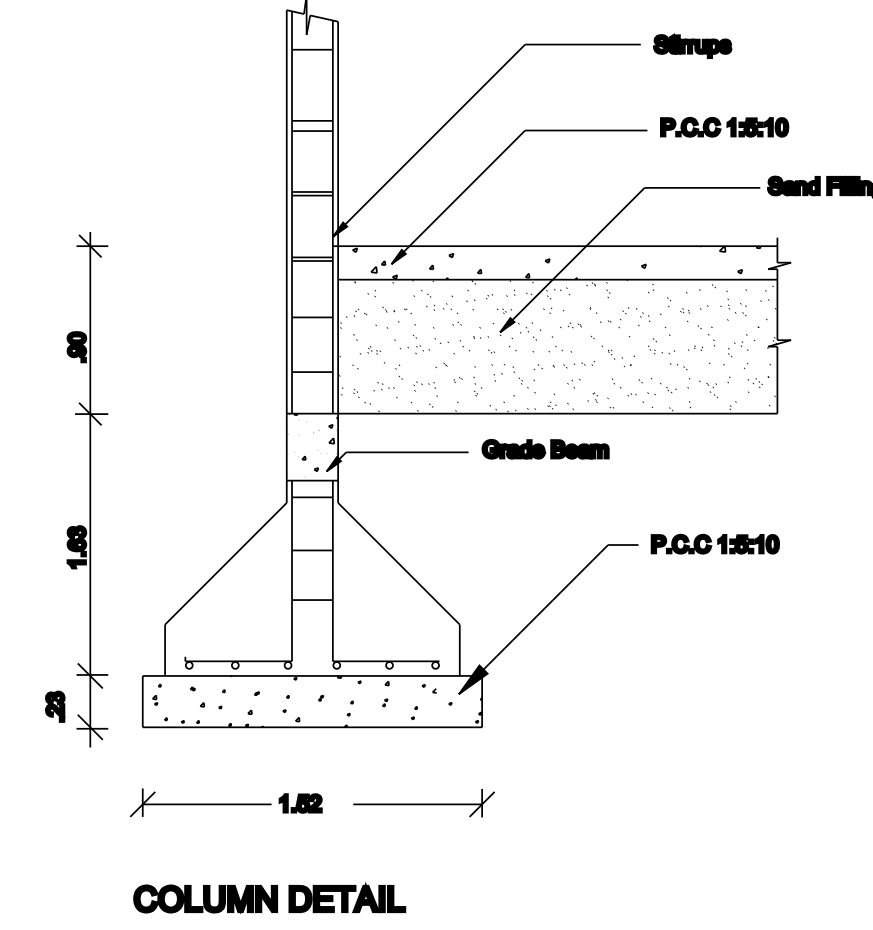
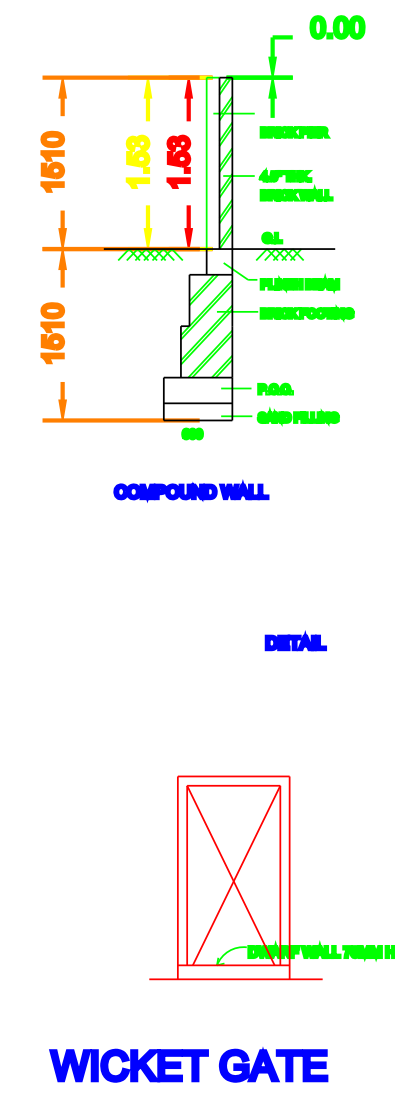
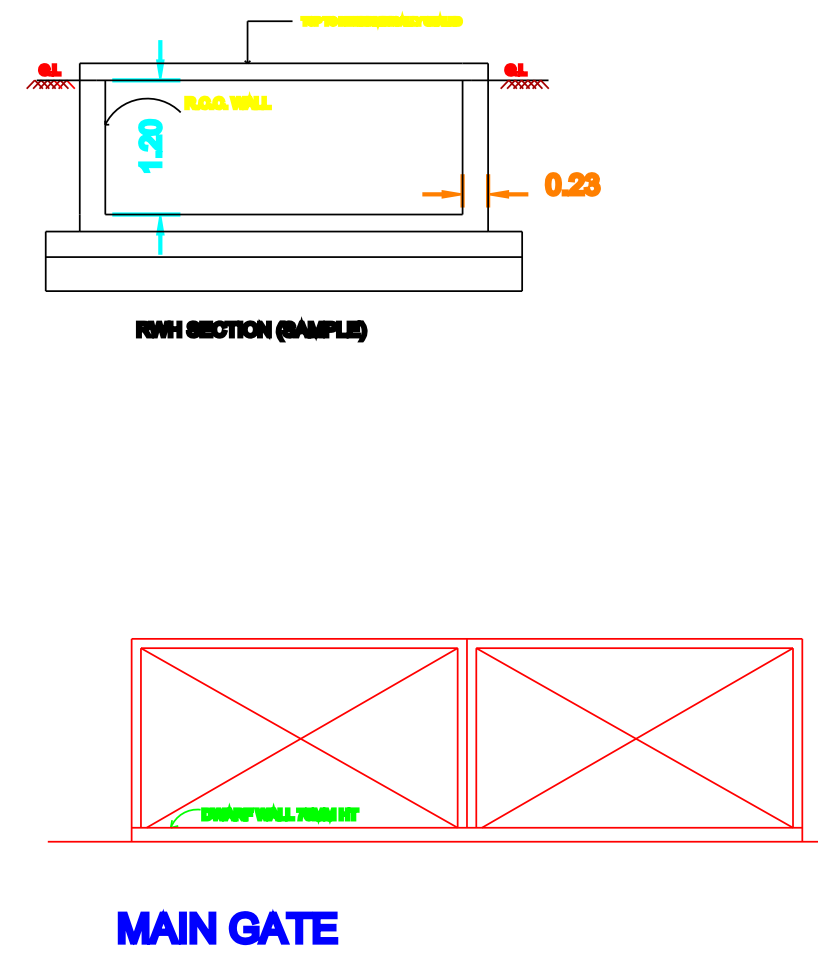


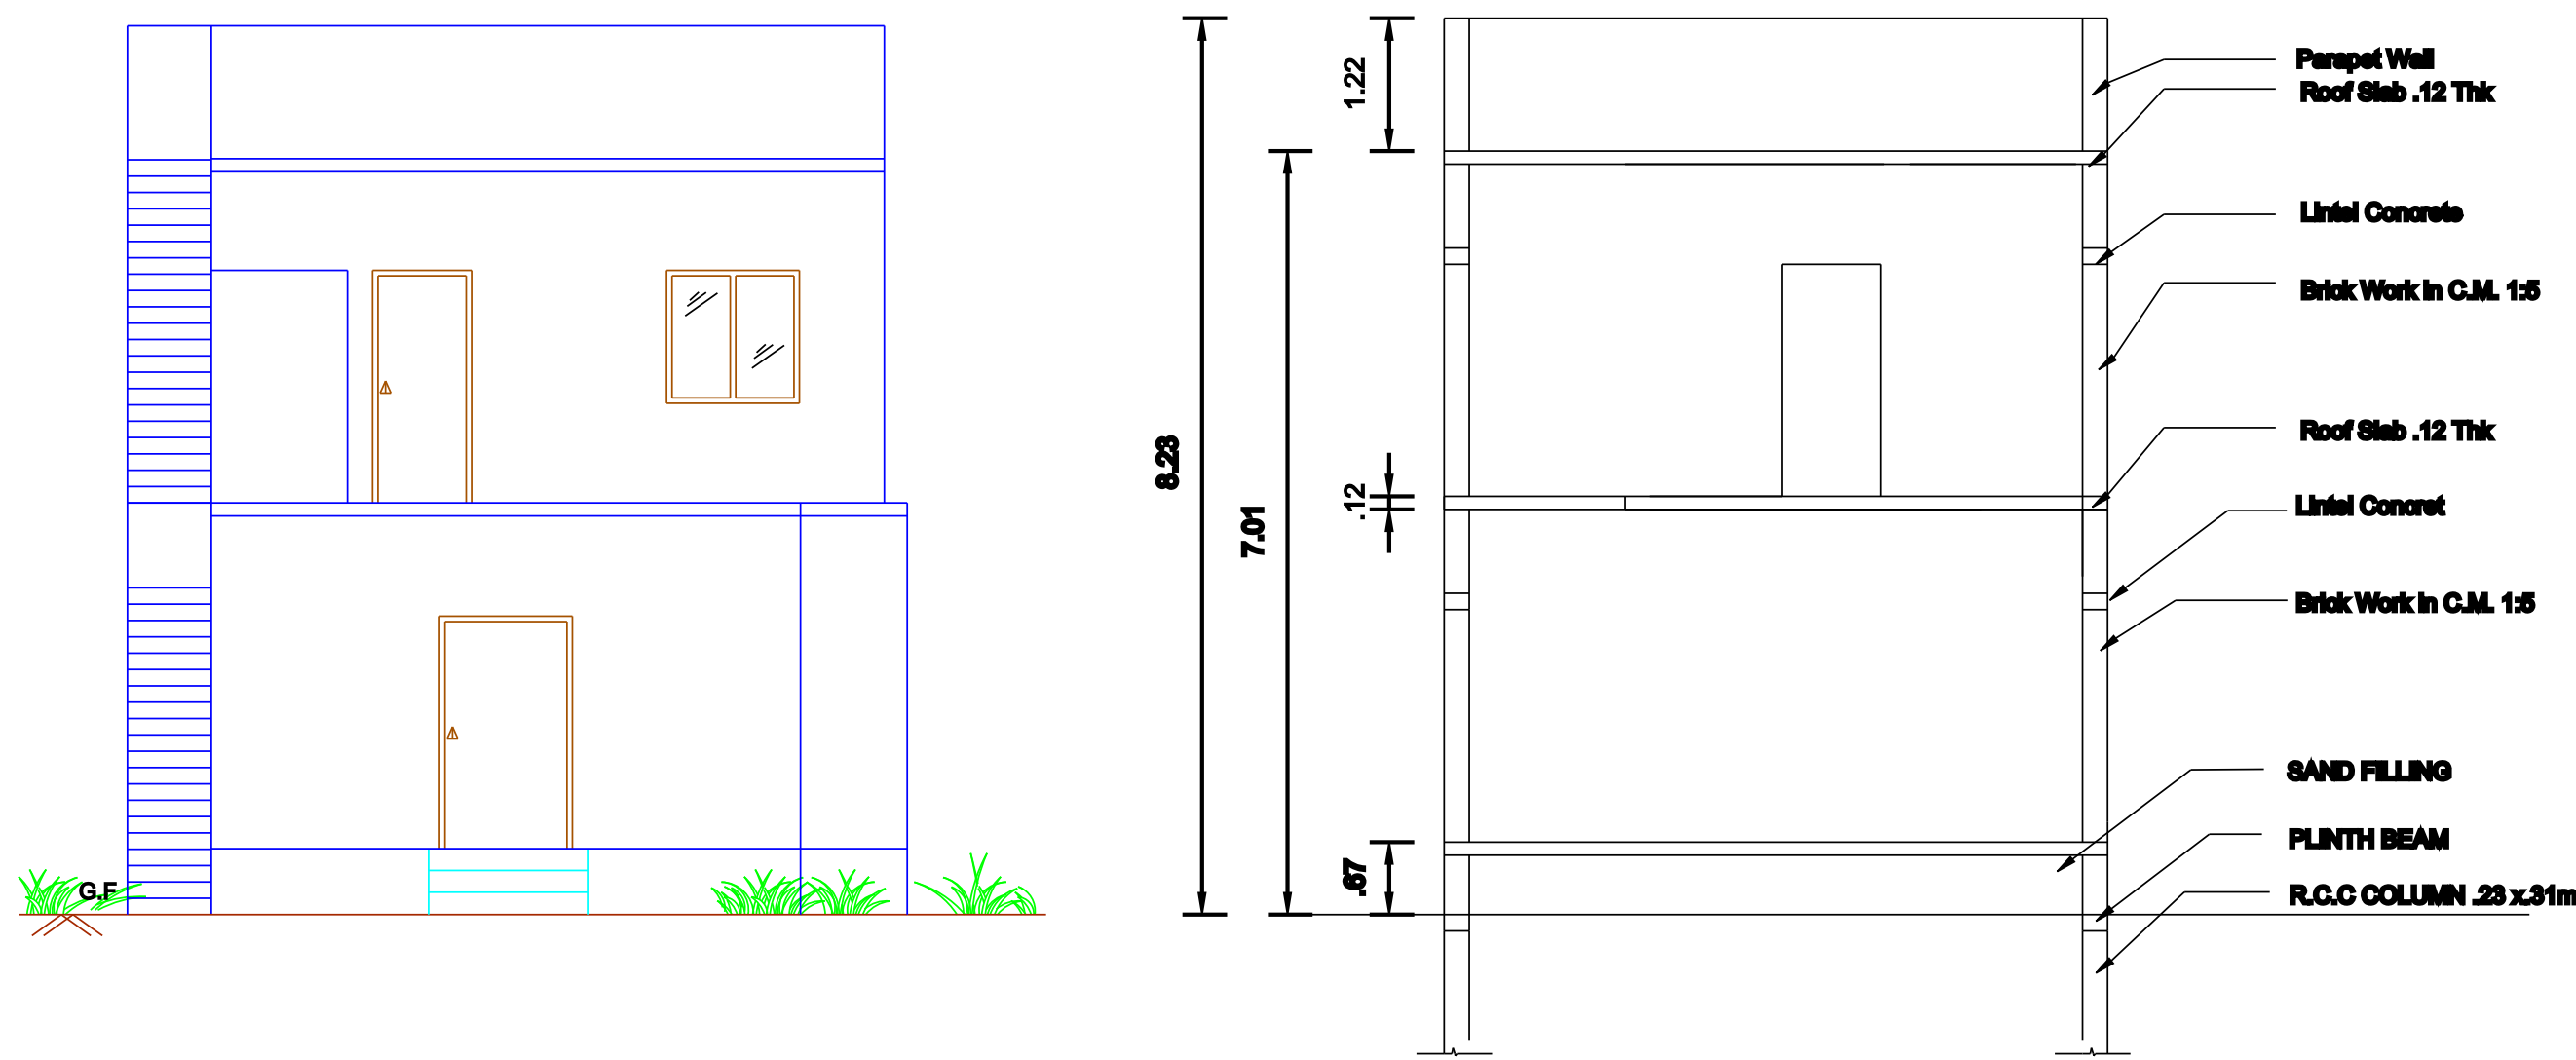




SITE PLAN
(SCALE 1:100)

PLOT No : 06

PLOT No : 97

18.29m [60']

10.67m [35']

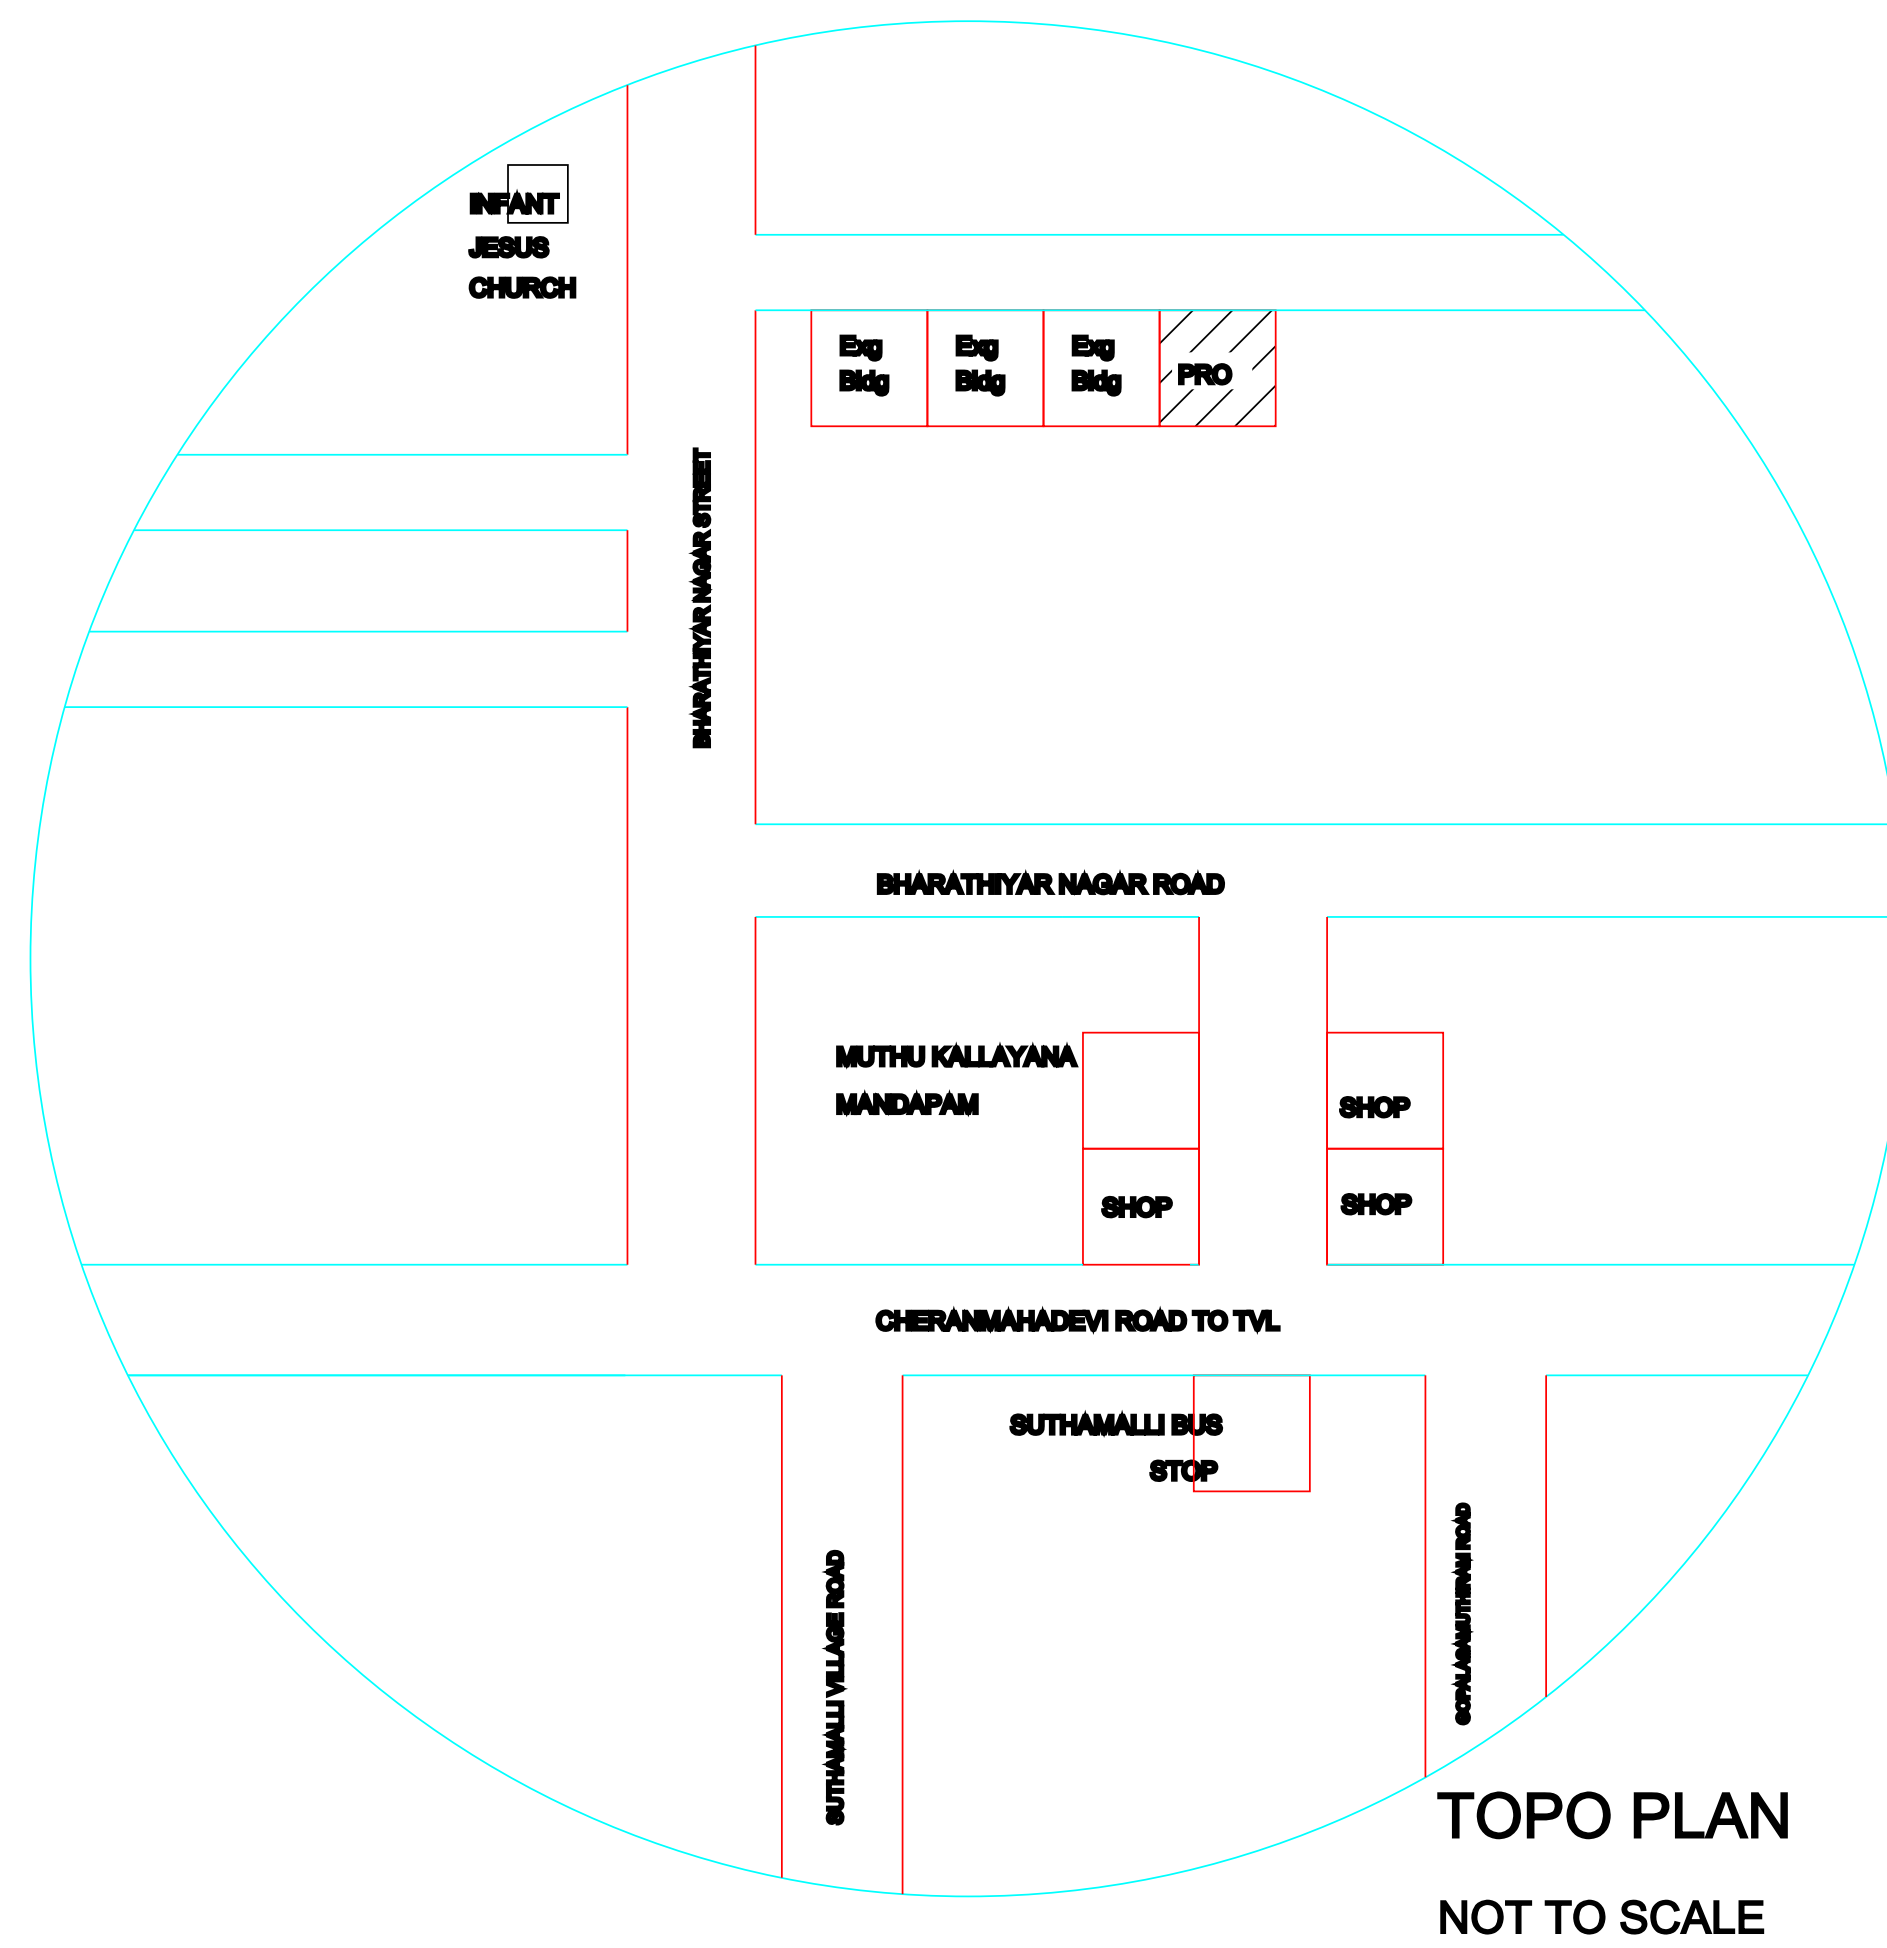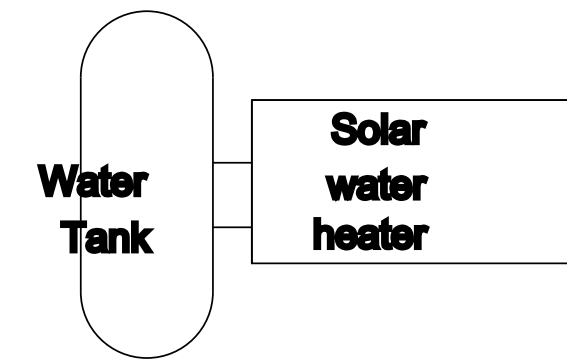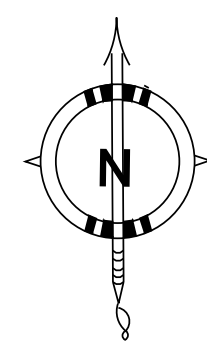

PLAN SHOWING THE PROPOSED ADDITIONAL CONSTRUCTION OF A GROUND FLOOR & FIRST FLOOR TO THE EXISTING BUILDING BEARING DOOR NO :479 ,PLOT No : 96, IN SURVEY No : 821/3 ,C.No:3520/74,TKR :4L.P/T.LPA No :18/74, BHARATHIYAR NAGAR, 'D' GROUP, , SUTHAMALLI VILLAGE & PANCHAYAT,MANUR UNION , TIRUNELVELI.

COLOURS	AREA DETAILS	SQ.MT	SQ.FT
	SITE AREA	195.10	2100.00
	Exg.GROUND FLOOR	43.01	462.96
	PROPOSED GROUND FLOOR	49.12	528.72
	PROPOSED FIRST FLOOR	56.68	610.10
	TOTAL PROPOSED	105.80	1138.82
	VACANT SPACE AREA	192.97	1108.32
	ROAD		

PERCENTAGE OF SITE COVERAGE - 47.22%

FSI = TOTAL BUILD UP AREA = 0.7627

OWNER

M.SASIKUMAR
S/O.Mr.MURUGAN

ENGINEER

Er.S.DHARMARAJA, D.C.E.,
LICENSED SUVEYOR (GRADE-III-RE)
Regd.No.146/LS/2020/00083
KD CONSTRUCTION
PALAYAPETTAI-627008
Mob : 9715586545

OFFICE

