



PLAN SHOWING THE PROPOSED CONSTRUCTION OF GROUND FLOOR AND FIRST FLOOR R.C.C ROOF RESIDENTIAL BUILDING IN S.F.NO: OLD.278/3A1A, 279 / 2C1A1A , NEW NO: 278/ 51, 279/ 59, PLOT NO:54 OF G.P.NAGAR,PACHAL VILLAGE , JOLARPETTAI UNION ,TIRUPATTUR TK & DISTRICT.


APPLICANT: Mr . C . MAHENDRAN S/o CHANDRAYAN .

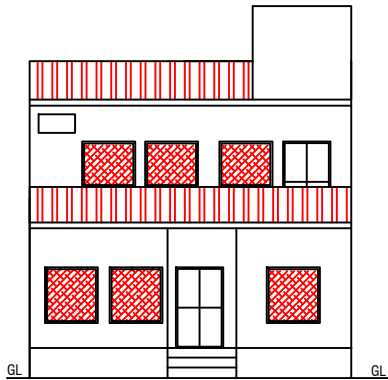







ELEVATION

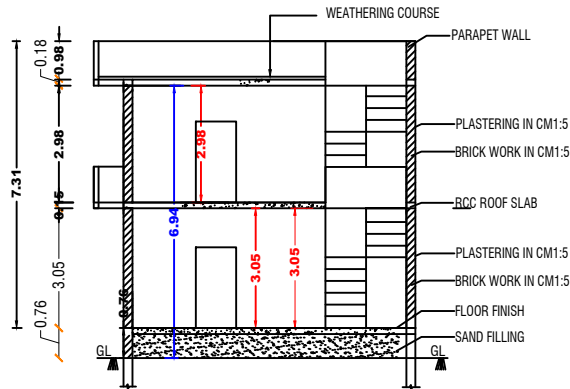


SECTION - AB'

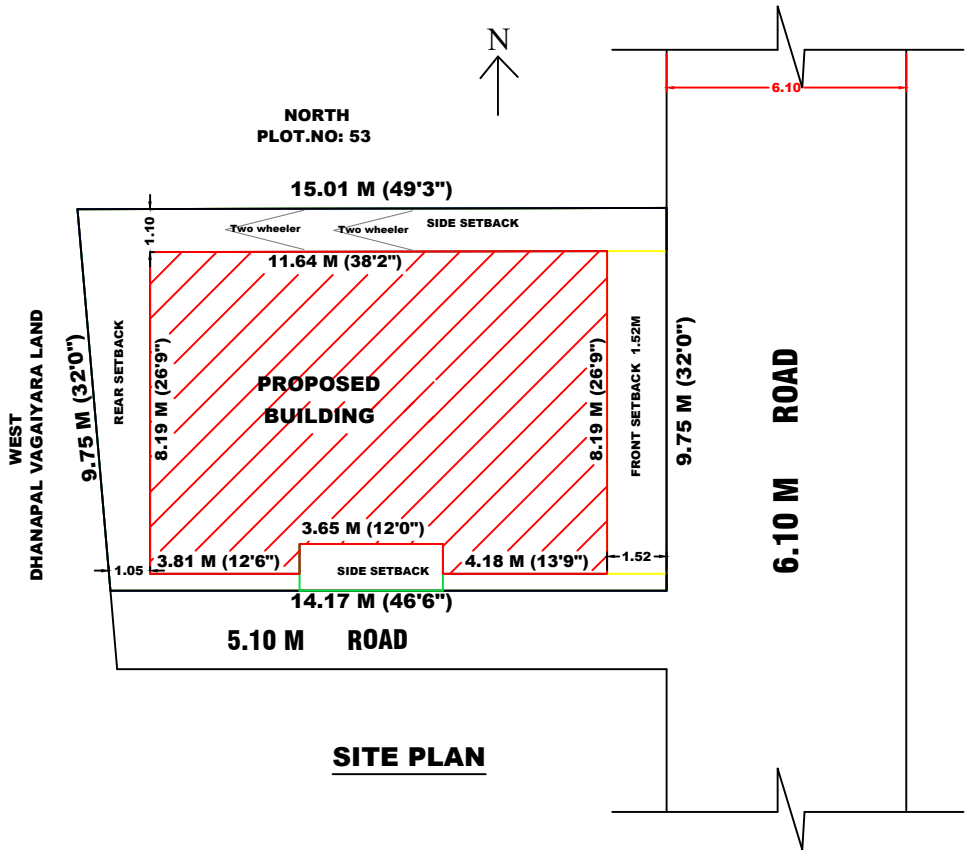


SITE PLAN

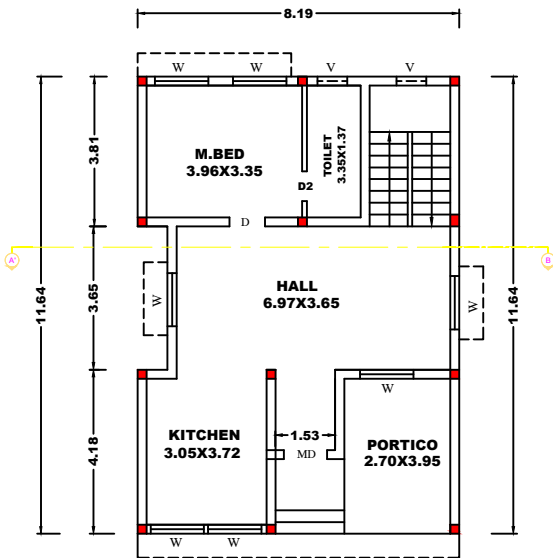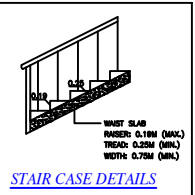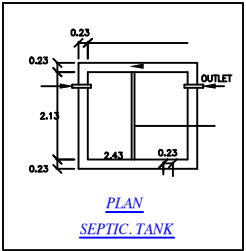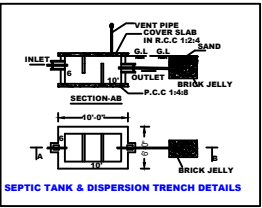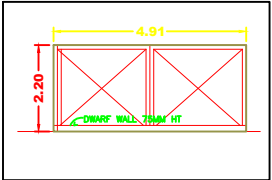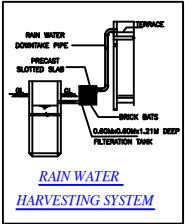


GROUND FLOOR PLAN

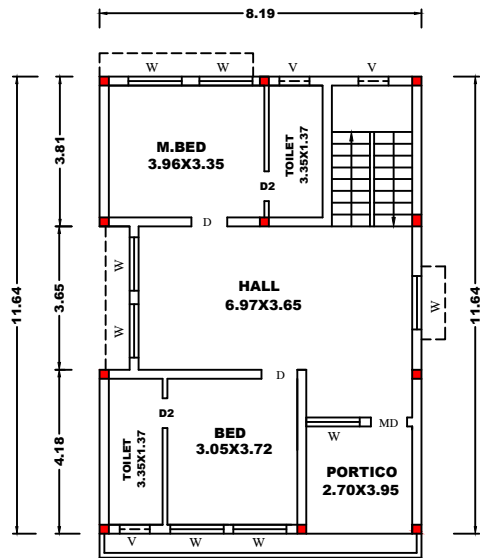

FIRST FLOOR PLAN

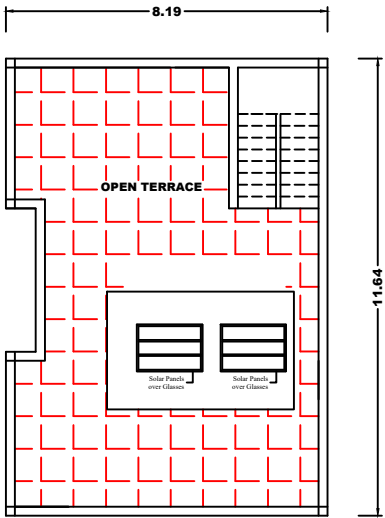

TERRACE FLOOR PLAN

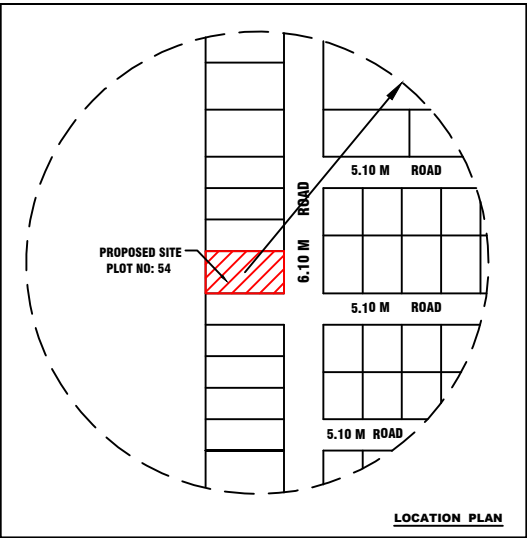

LOCATION PLAN

SCALE 1:100

SHEET No: 1

ALL DIMENSIONS ARE IN "METER"

PLOT COVERAGE = $\frac{92.58}{141.77} = 65.30 \%$

F.S.I = $\frac{92.58+92.58}{141.77} = 1.30$

JOINERY DETAILS	FEET	METER
MG - M.GATE	8'0" X 7'0"	2.44 X 2.14
D1 - DOOR	3'6" X 7'0"	1.00 X 2.14
D2 - DOOR	2'6" X 7'0"	0.76 X 2.14
W - WINDOW	4'6" X 6'0"	1.36 X 1.83
V - VENTILATOR	2'6" X 2'6"	0.76 X 0.76

AREA DETAILS	SQ.Ft	SQ.Mt
TOTAL (AS PER DOCUMENT)	1532.00	142.32
TOTAL (AS PER PATTA)	1526.00	141.77
TOTAL (AS PER SITE)	1528.47	142.00
GROUND FLOOR AREA	996.52	92.58
FIRST FLOOR AREA	996.52	92.58
TOTAL PROPOSED CONST. AREA	1993.04	185.16
OPEN AREA	529.48	49.19

APPLICANT:

REGISTERED ENGINEER:

Er. G. KARUNA, DCE.,
Registered Engineer
Registered No. 033/LS/2021/00004
Tirupattur Municipality
SRI GANESH BUILDERS
No.28, DSR Complex,
Ponniyamman Kovil Street,
Tirupattur TK & Dt 635 601
Cell: 9942260043

OFFICE USE: