

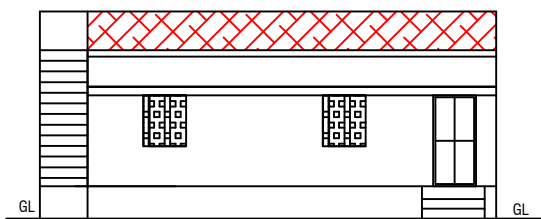
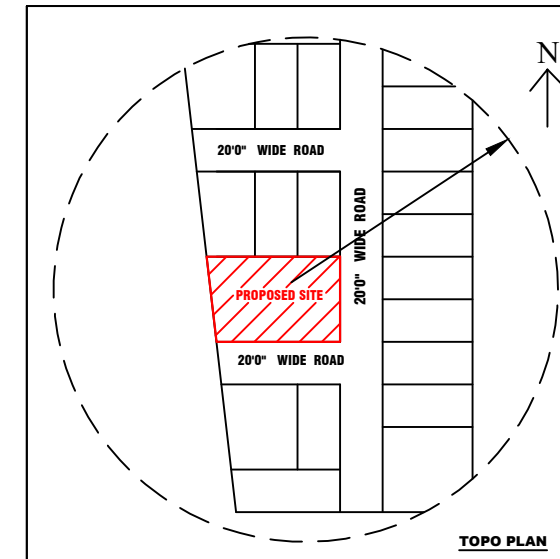
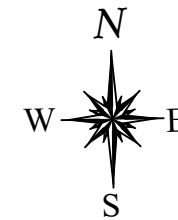
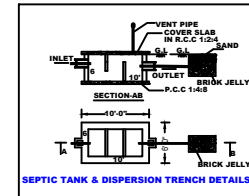
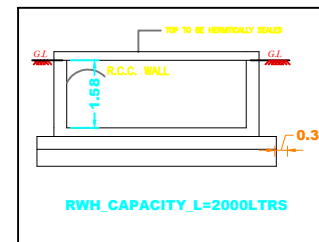
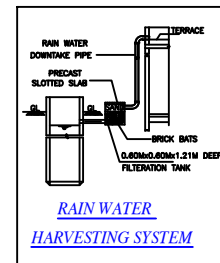
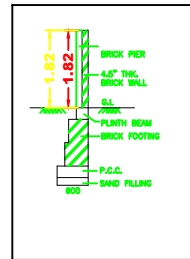


NEW NO: 154/3A2 ,PLOT NO: 22,23 OF ANAND NAGAR ,KONAPATTU VILLAGE , PUTHAGARAM MADURA ,NATRAMPALLI TK ,TIRUPATTUR DISTRICT.


APPLICANT: Mrs . K . LAVANYA W/o KAMALAKKANNAN .

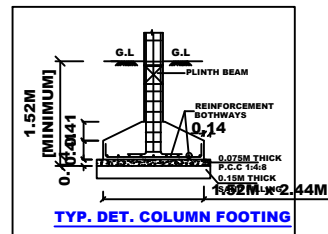


ELEVATION

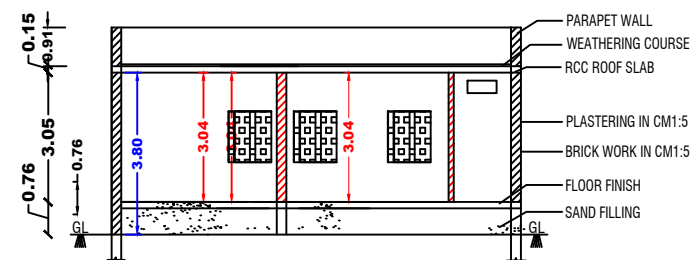


SECTION - AB'

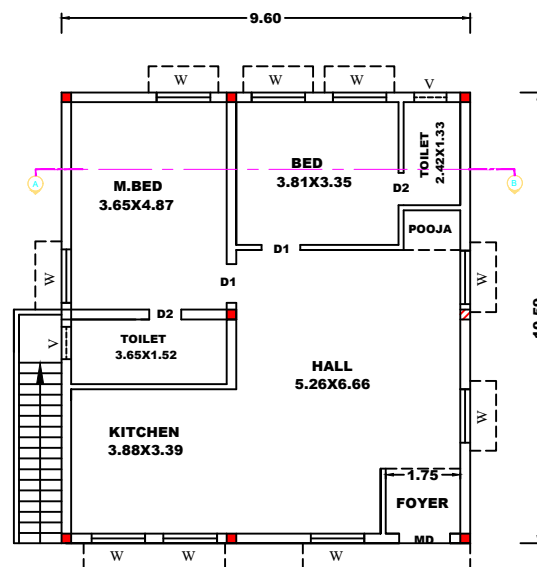

GROUND FLOOR PLAN

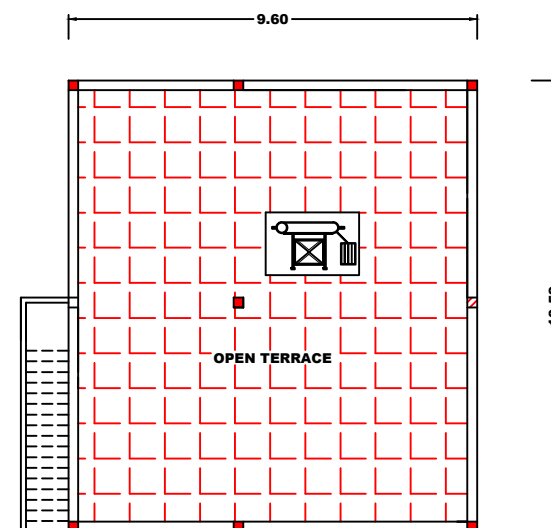

TERRACE FLOOR PLAN

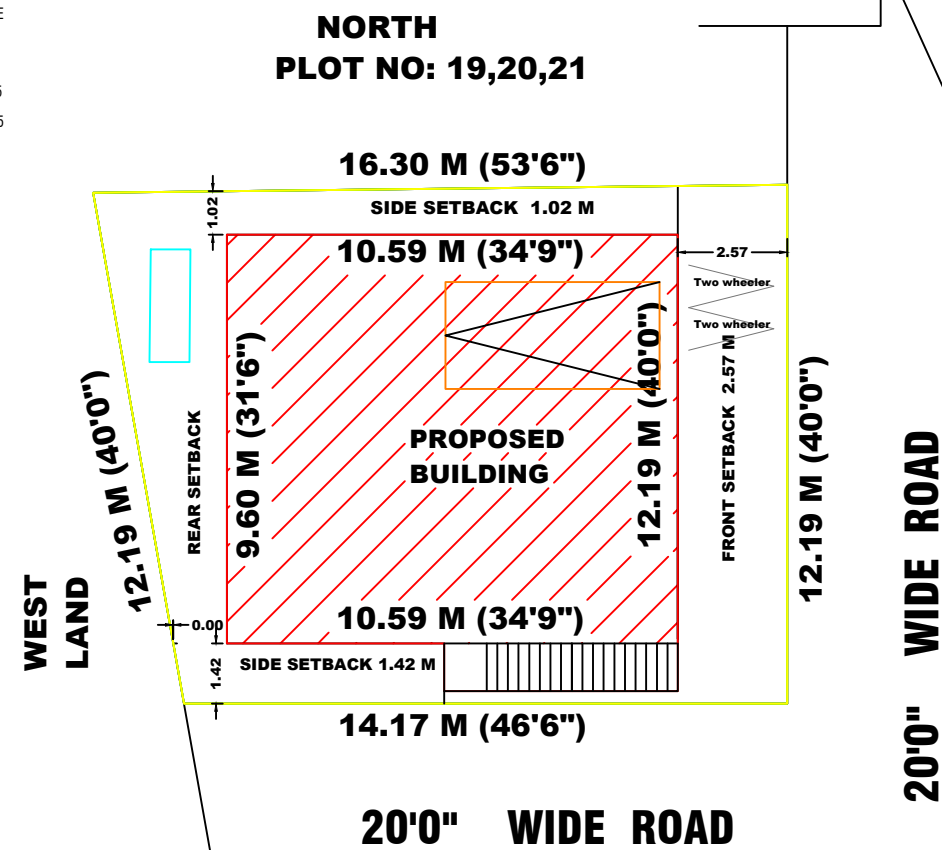

SITE PLAN

SCALE 1:100

SHEET No: 1

ALL DIMENSIONS ARE IN "METER"

$$\text{PLOT COVERAGE} = \frac{107.81}{184.39} = 58.46 \%$$

$$\text{F.S.I} = \frac{107.81}{184.39} = 0.58$$

JOINERY DETAILS	FEET	METER
MG - M.GATE	8'0" X 7'0"	2.44 X 2.14
D1 - DOOR	3'6" X 7'0"	1.00 X 2.14
D2 - DOOR	2'6" X 7'0"	0.76 X 2.14
W - WINDOW	4'6" X 6'0"	1.36 X 1.83
V - VENTILATOR	2'6" X 2'6"	0.76 X 0.76

AREA DETAILS	SQ.Ft	SQ.Mt
TOTAL (AS PER DOCUMENT)	2004.00	186.17
TOTAL (AS PER PATTa)	2001.24	185.92
TOTAL (AS PER SITE)	1984.75	184.39
GROUND FLOOR AREA	1160.45	107.81
TOTAL PROPOSED CONST. AREA	1160.45	107.81
OPEN AREA	824.30	76.57

APPLICANT:

REGISTERED ENGINEER:

G. Sauer

Er. G. KARUNA, DCE.,
Registered Engineer
Registered No. 033/LS/2021/00004
Tirupattur Municipality
SRI GANESH BUILDERS
No.28, DSR Complex,
Ponniyamman Kovil Street,
Tirupattur TK & Dt 635 601
Cell: 9942260043

OFFICE USE: