

PLAN SHOWING THE PROPOSED CONSTRUCTION OF A GROUND FLOOR & FIRST FLOOR RCC ROOF RESIDENTIAL BUILDING IN SF.NO:40/7,40/52,AT KADHIRIMANGALAM VILLAGE,TIRUPATTUR TALUK, TIRUPATTUR DIST.,

APPLICANT NAME:Tmt.T.GANGA W/O THANIGACHALAM

SCALE 1:100

AREA DETAILS	SQ.M	SQ.FEET
AS PER DOCUMENT	77.00	825.00
AS PER PATTA & FMB	77.00	825.00
AS PER GROUND	77.00	825.00
PRO.CONSTN.GROUND FLOOR	57.22	616.00
PRO.CONSTN.FIRST FLOOR	57.22	616.00
TOTAL BUILDING AREA	114.45	1232.00
OPEN AREA OF SITE	19.41	209.00


PLOT COVERAGE	- 57.22 77.00	- 0.74%
F.S.I.AREA	= 114.45 77.00	- 1.48

SCHEDULE OF OPENINGS		
MAIN DOOR	4'0" x 7'0"	1.21 x 2.13
DOOR	3'0" x 7'0"	0.91 x 2.13
DOOR	2'6" x 7'0"	0.75 x 2.13
WINDOW	4'6" x 4'6"	1.37 x 1.37
VENTILATOR	2'0" x 2'0"	0.61 x 0.61


APPLICANT

REGISTERED ENGINEER







Er.T.KOMATHI. D.C.E.Bsc.,B.E.,
Registered Engineer-3
Reg.No.033/L/S/2020/00004
SREE VIJAY BUILDERS & PLANNERS
No.101,Railway Station Road.

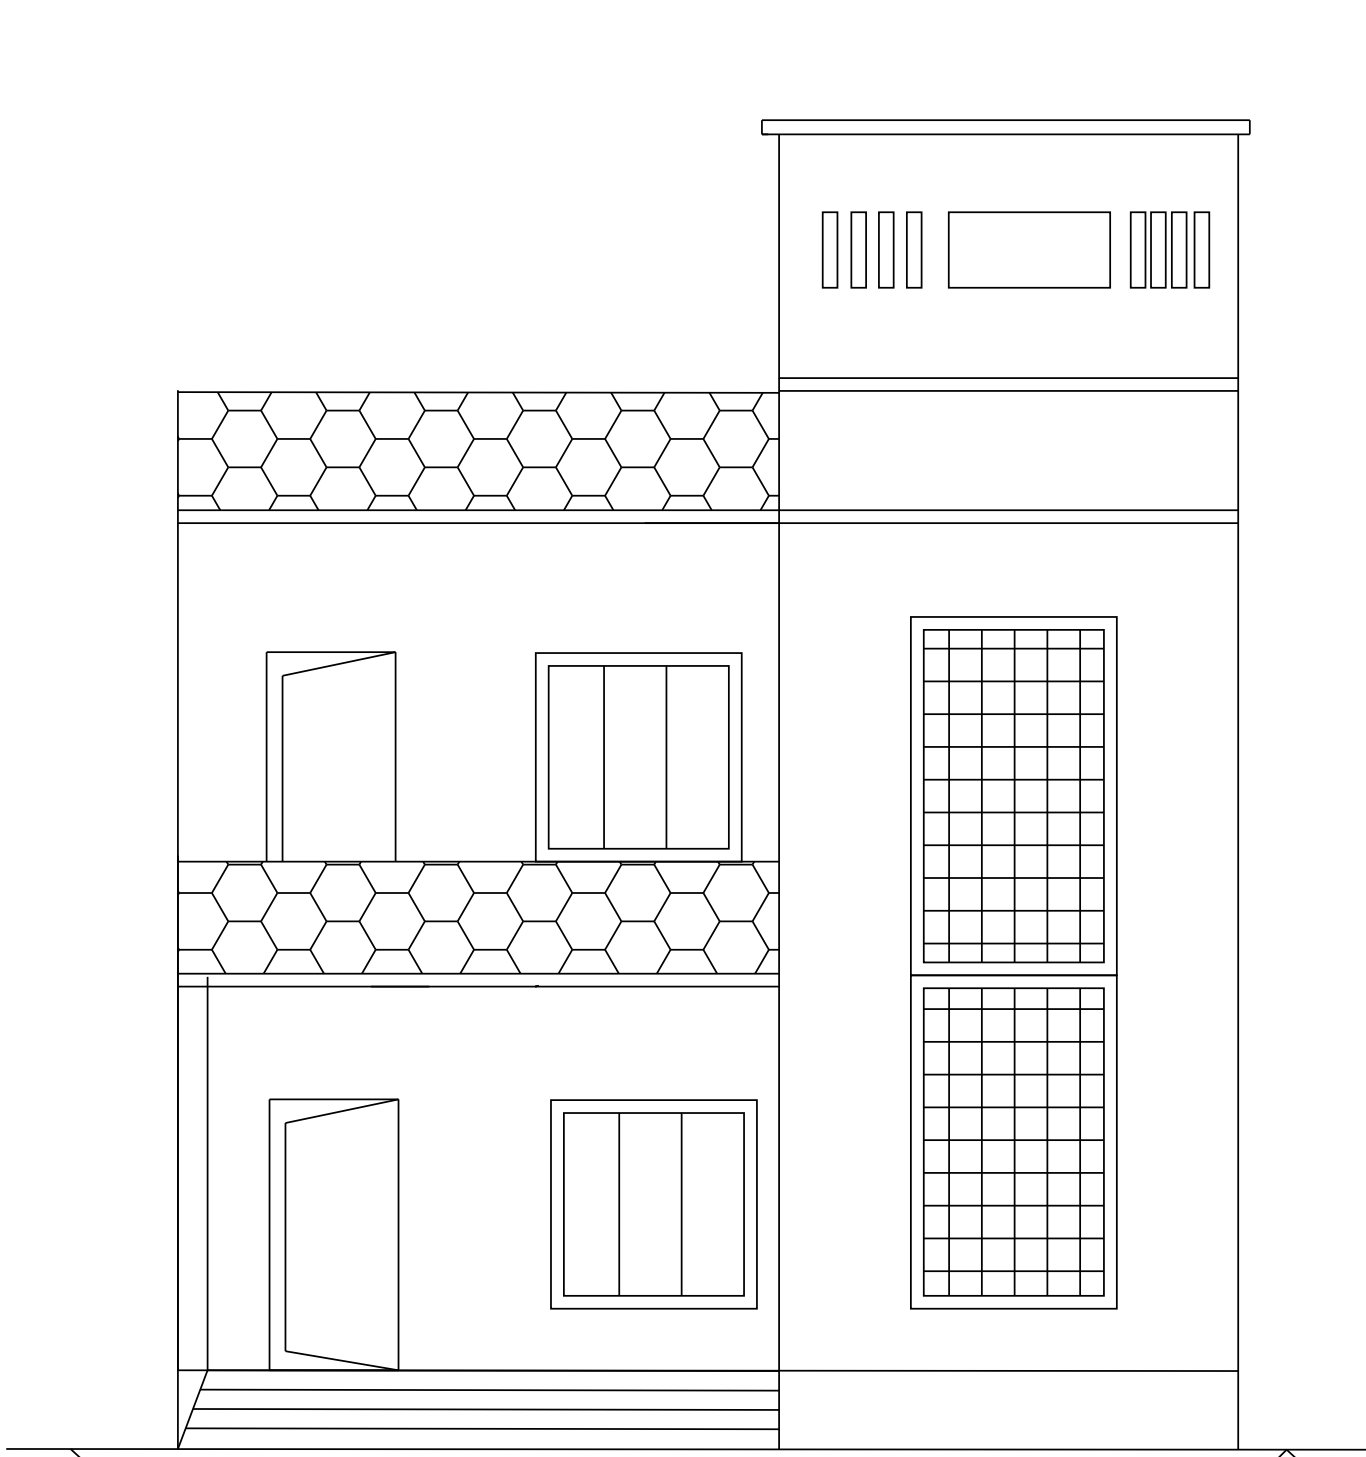

ELEVATION

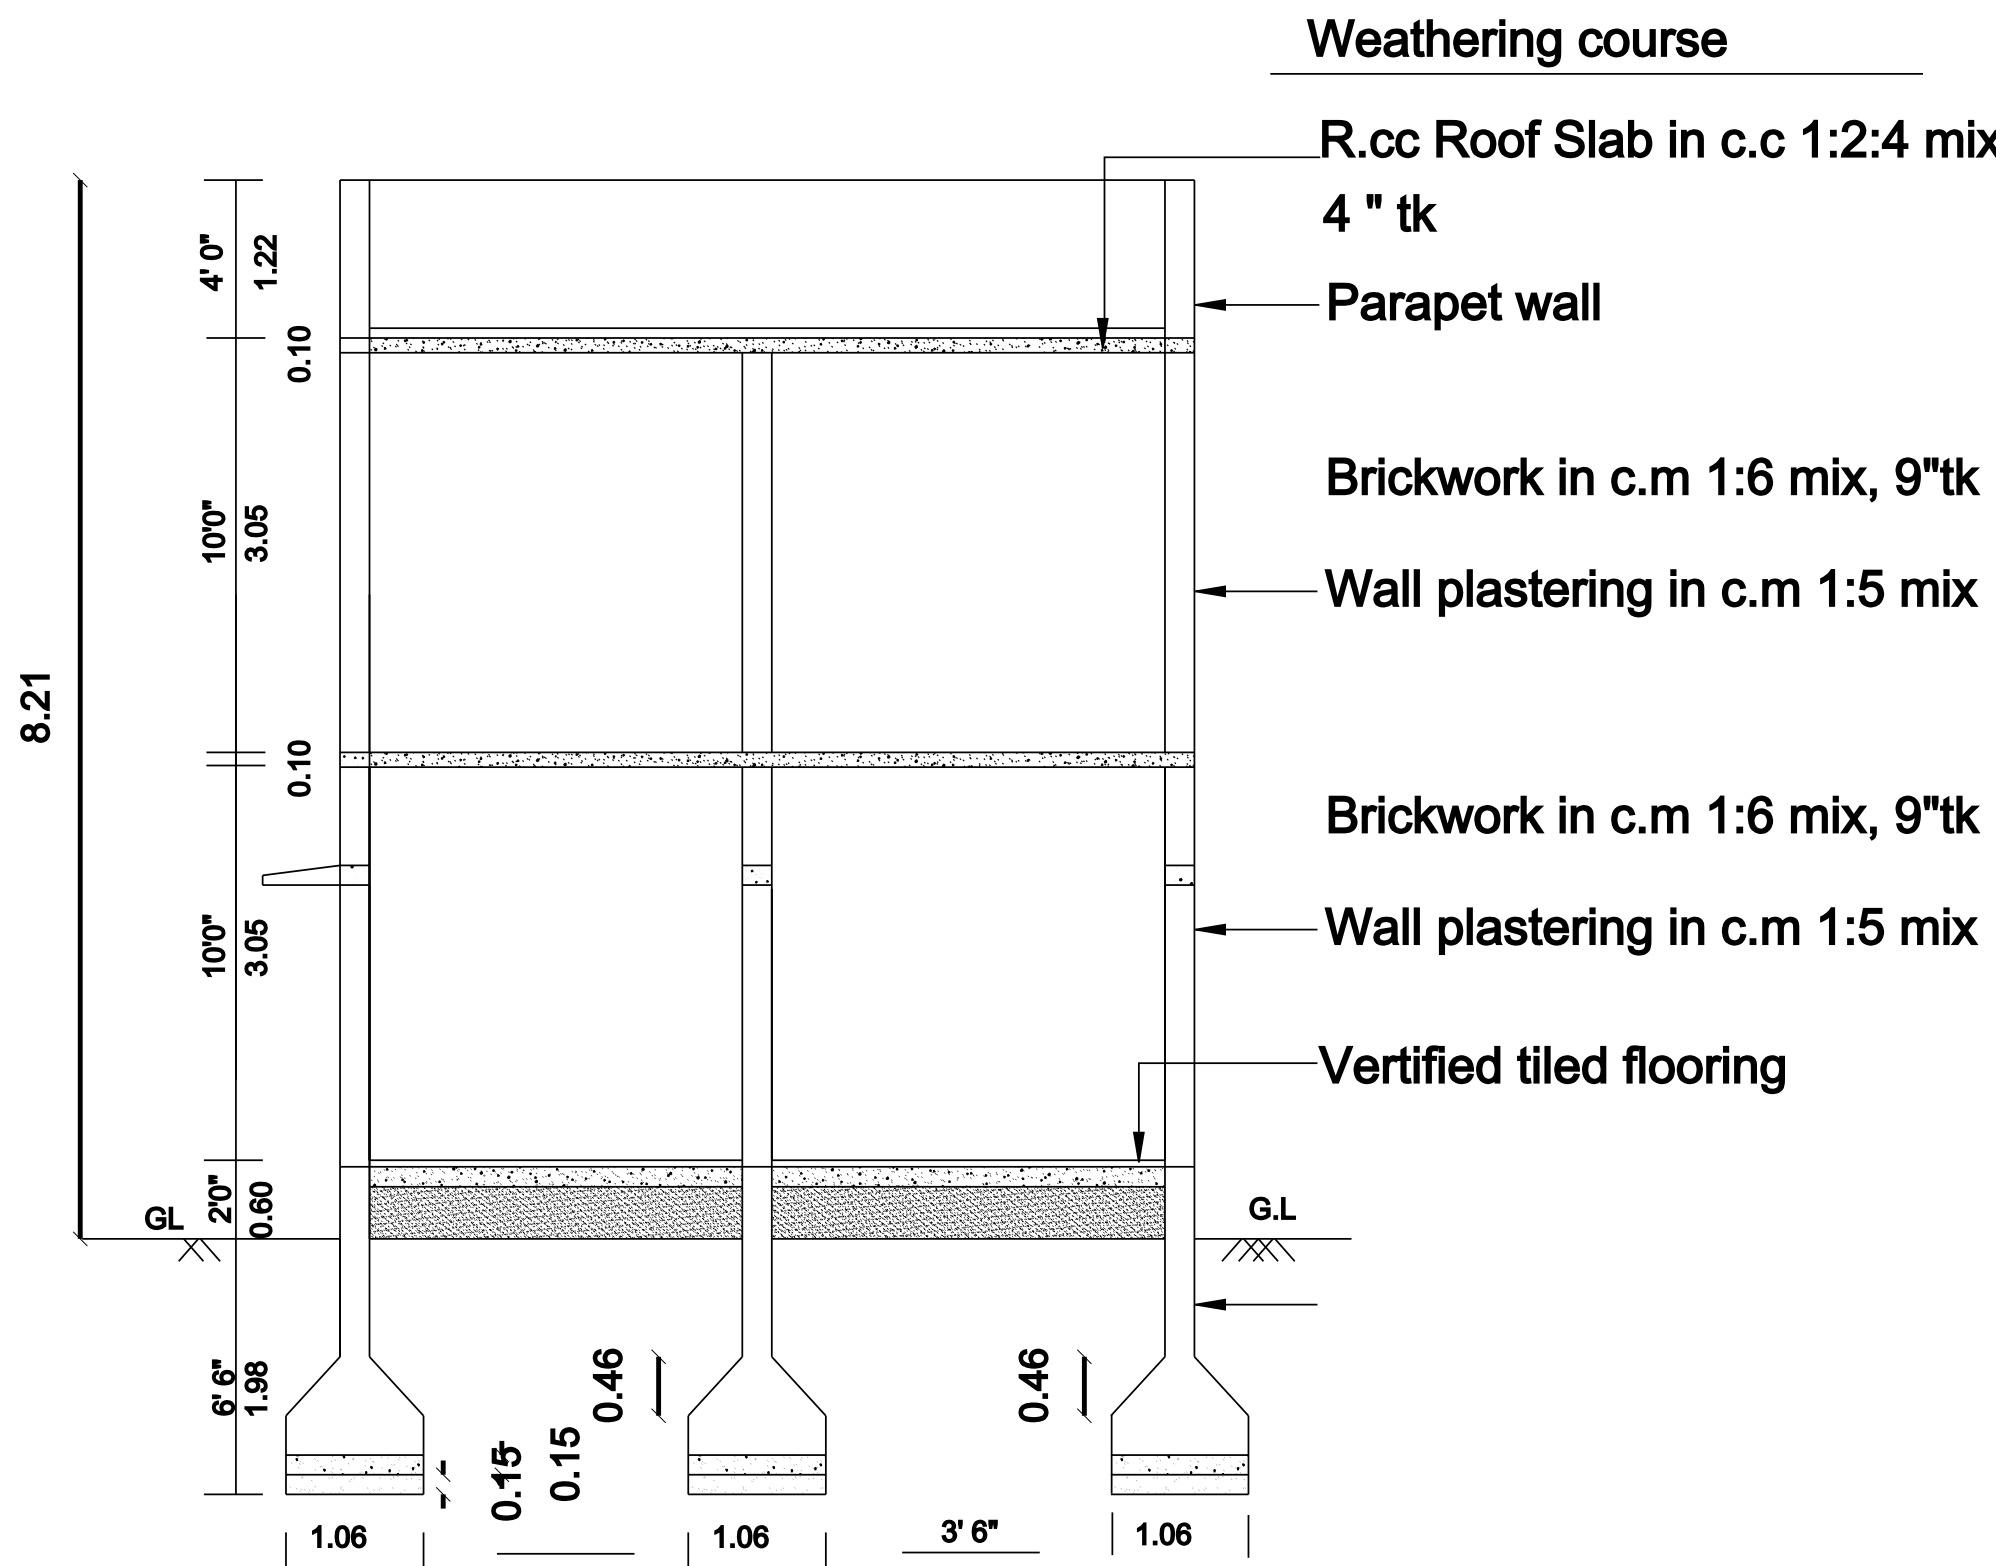

SECTION ON 'AA'

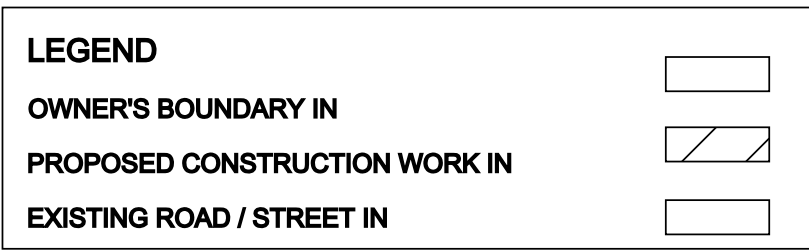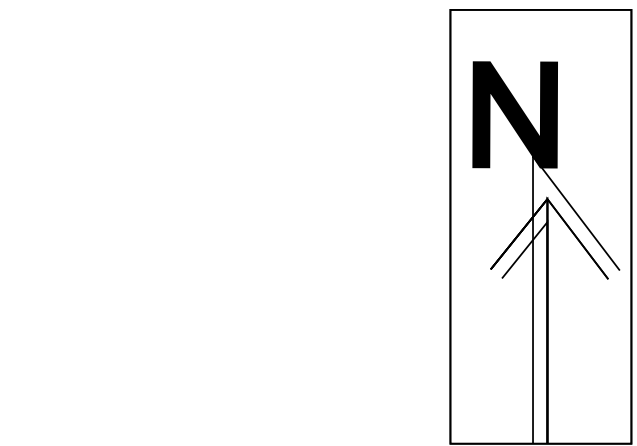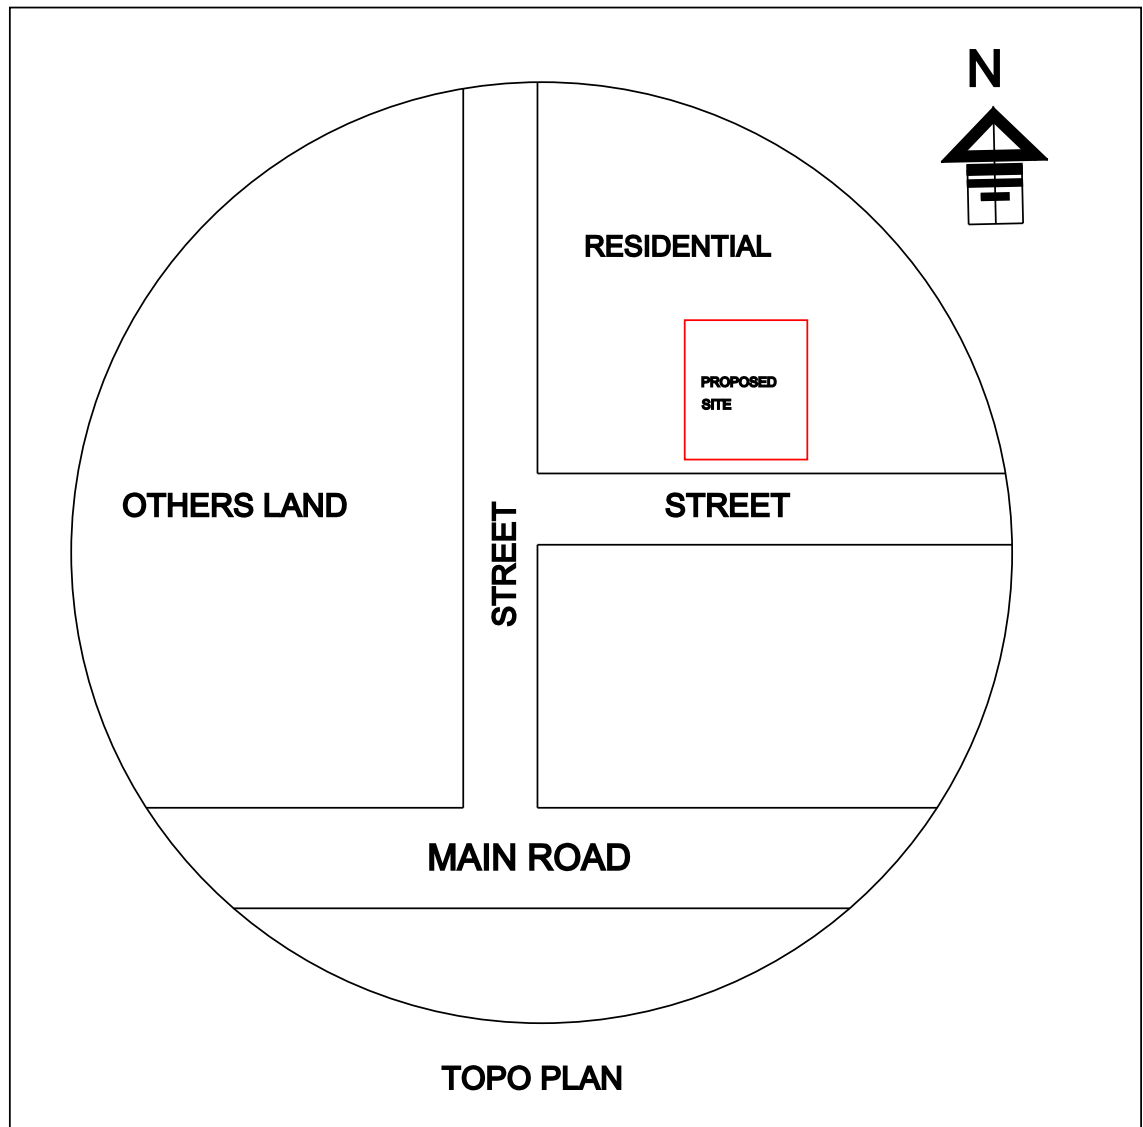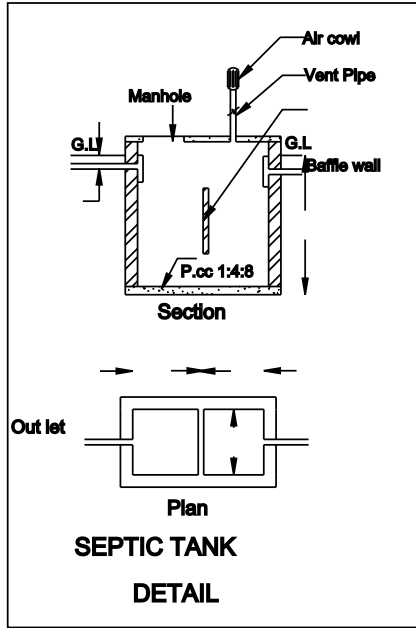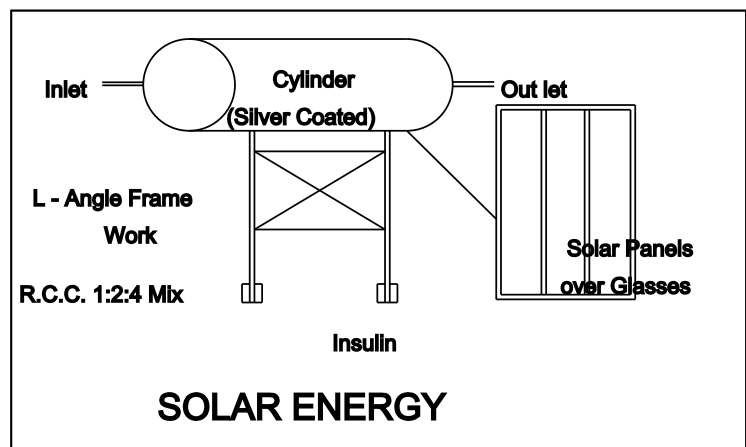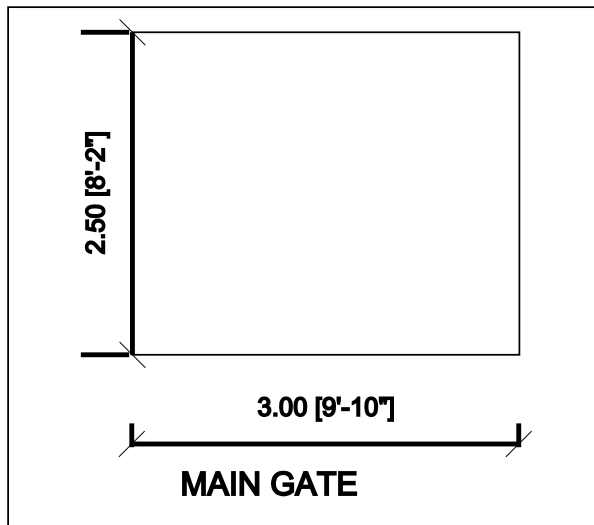

WEST SIDE

NORTH SIDE
PERIYATHAI PLOT

SIDE OPEN 1.5M

PROPOSED
BUILDING


RWH SIDE OPEN 1.5M

MAPOOP PLOT
SOUTH SIDE


MADHU PLACE
EAST SIDE

PANCHAYAT ROAD

SITE PLAN

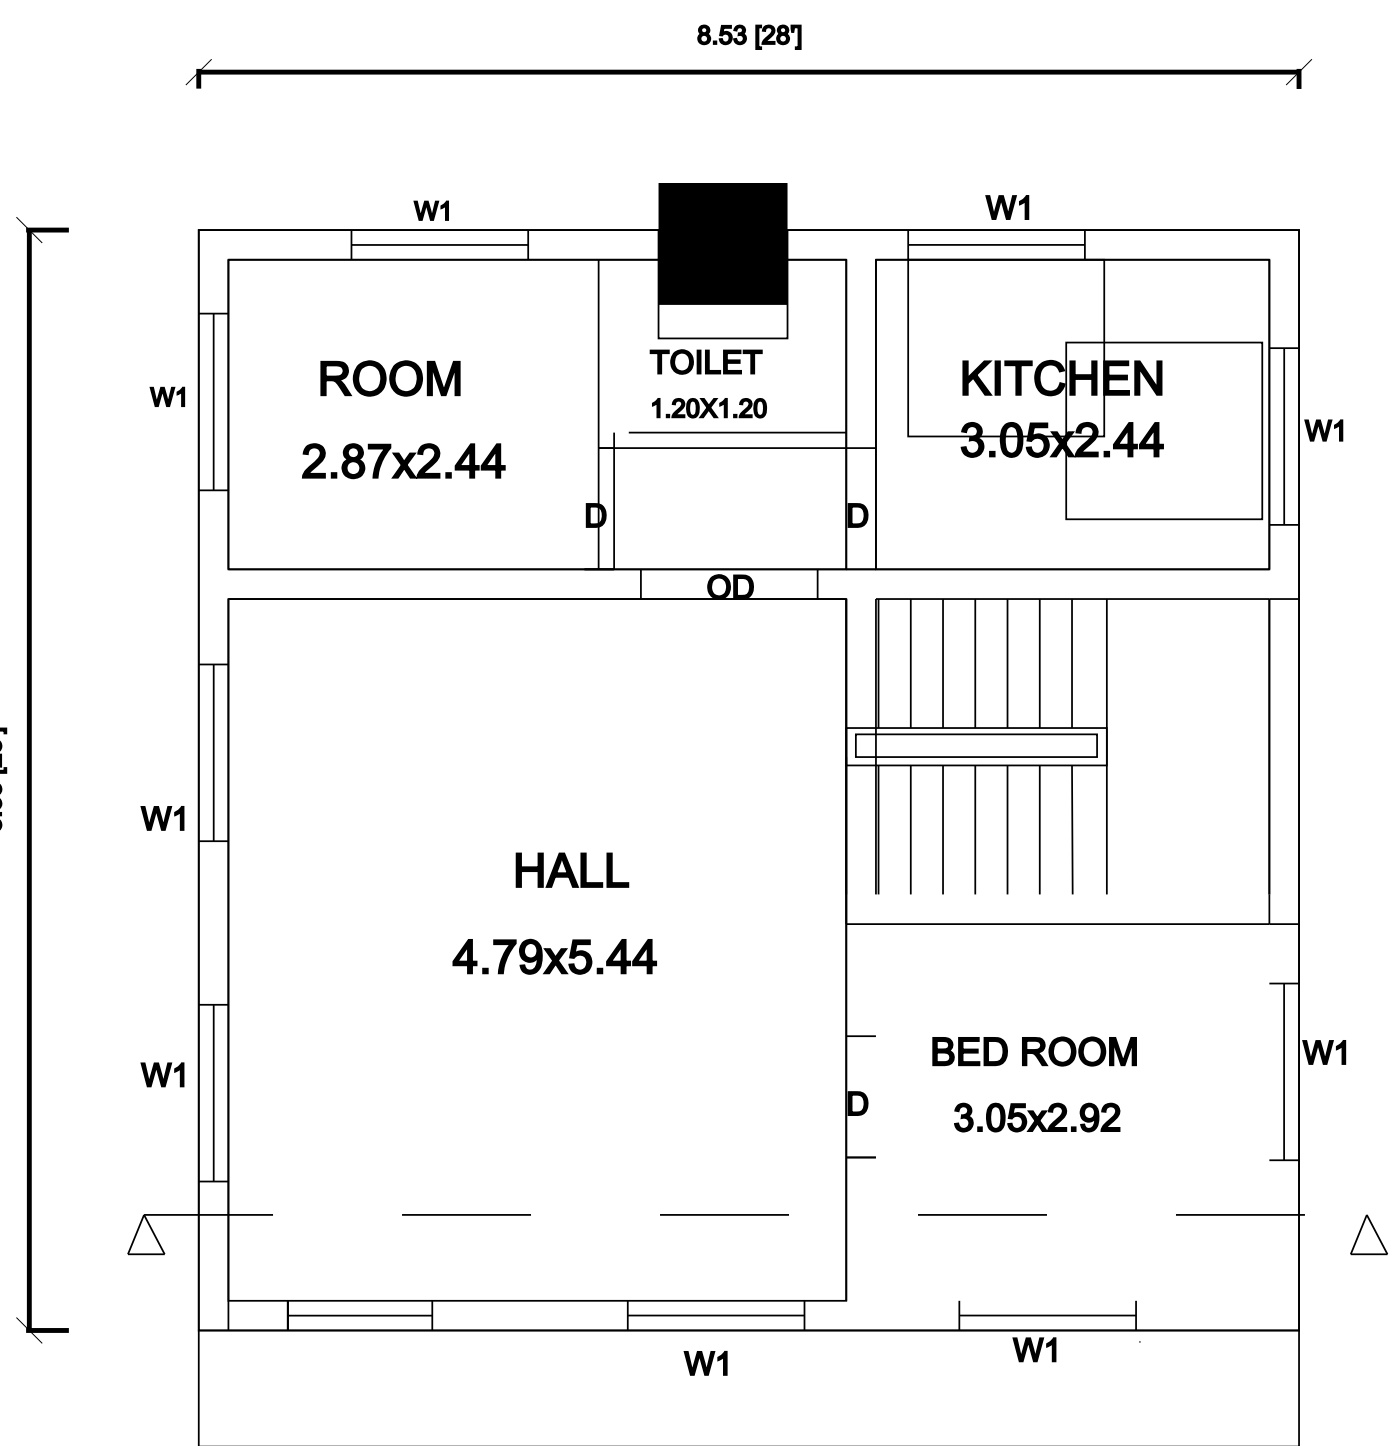

GROUND FLOOR PLAN

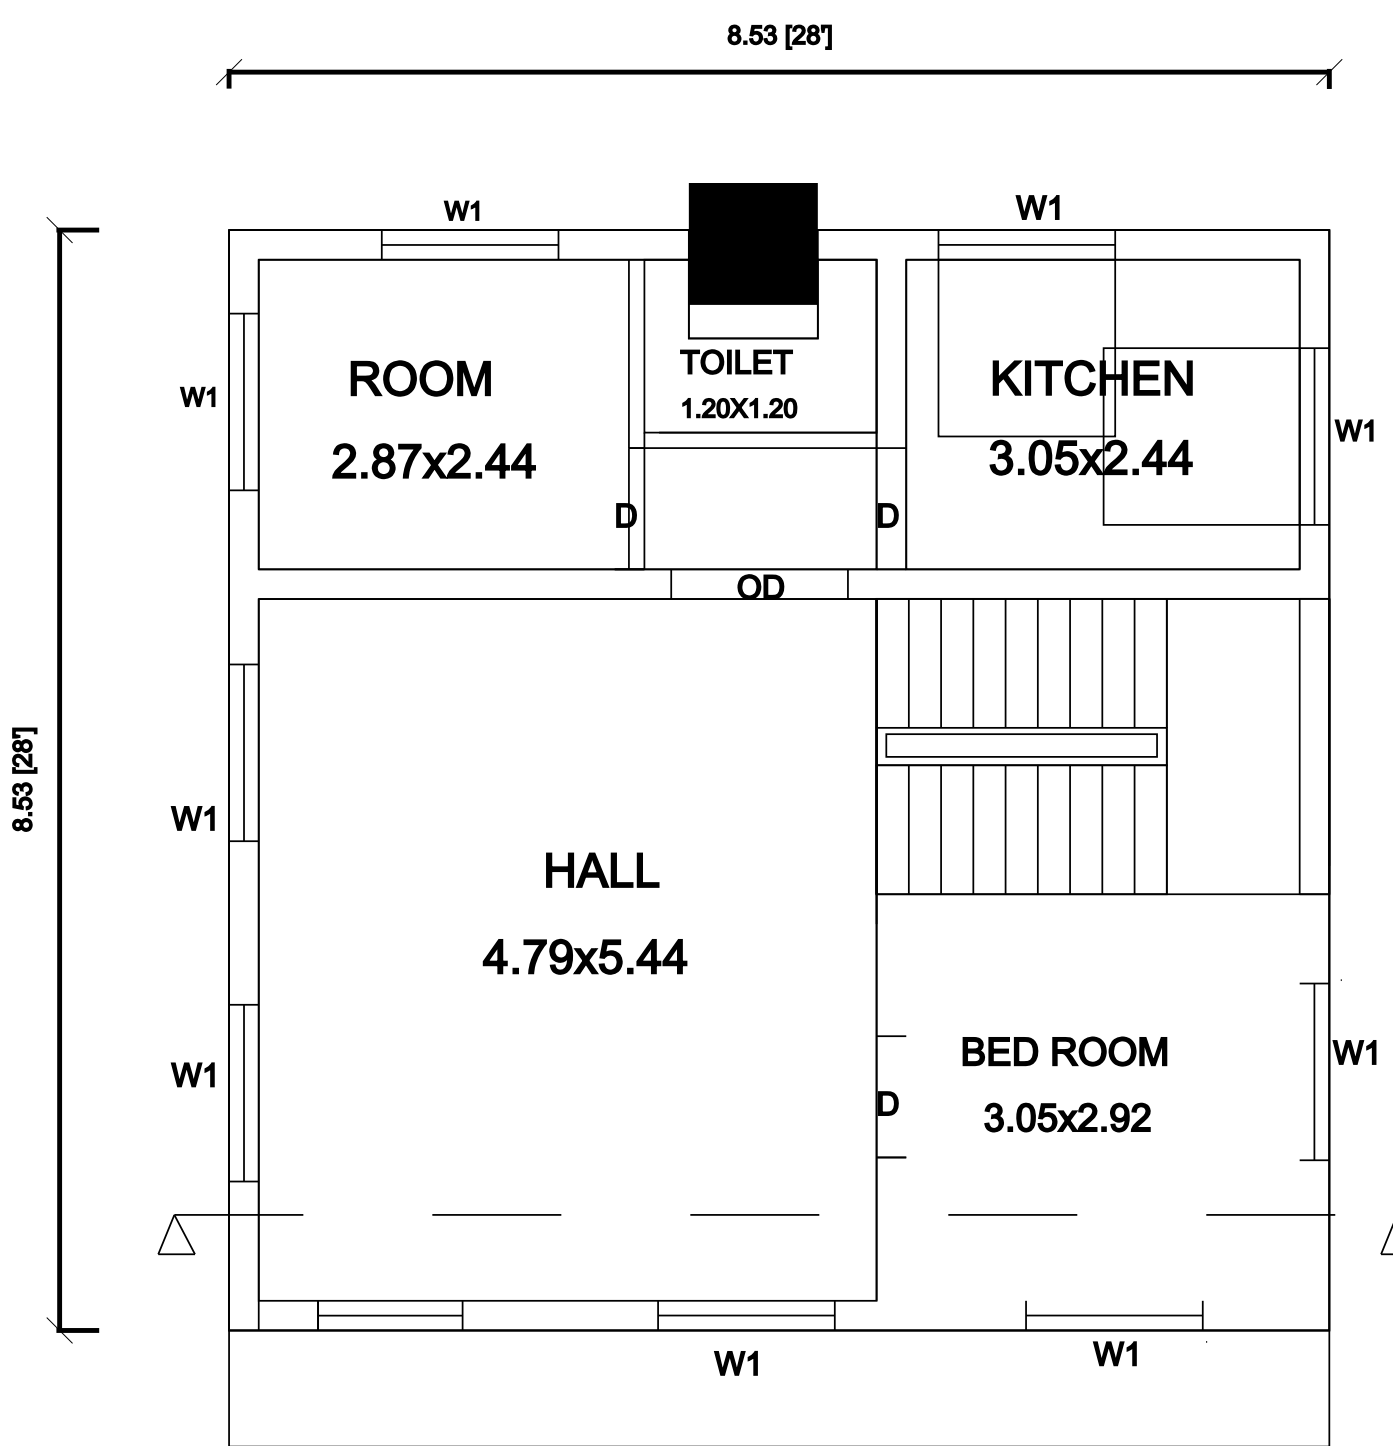

FIRST FLOOR PLAN

