



PLAN SHOWING THE PROPOSED CONSTRUCTION OF RCC ROOF RESIDENTIAL BUILDING, AT PLOT No. 12, THILLAI NAGAR, TIRUPATTUR, IN OLD S. F. No. 312/3, 312/9, NEW S. F. No. 312/12, PACHAL VILLAGE, TIRUPATTUR TALUK & DISTRICT.


APPLICANT : Mr. A. THIYAGARAJAN S/o. ARUMUGAM.

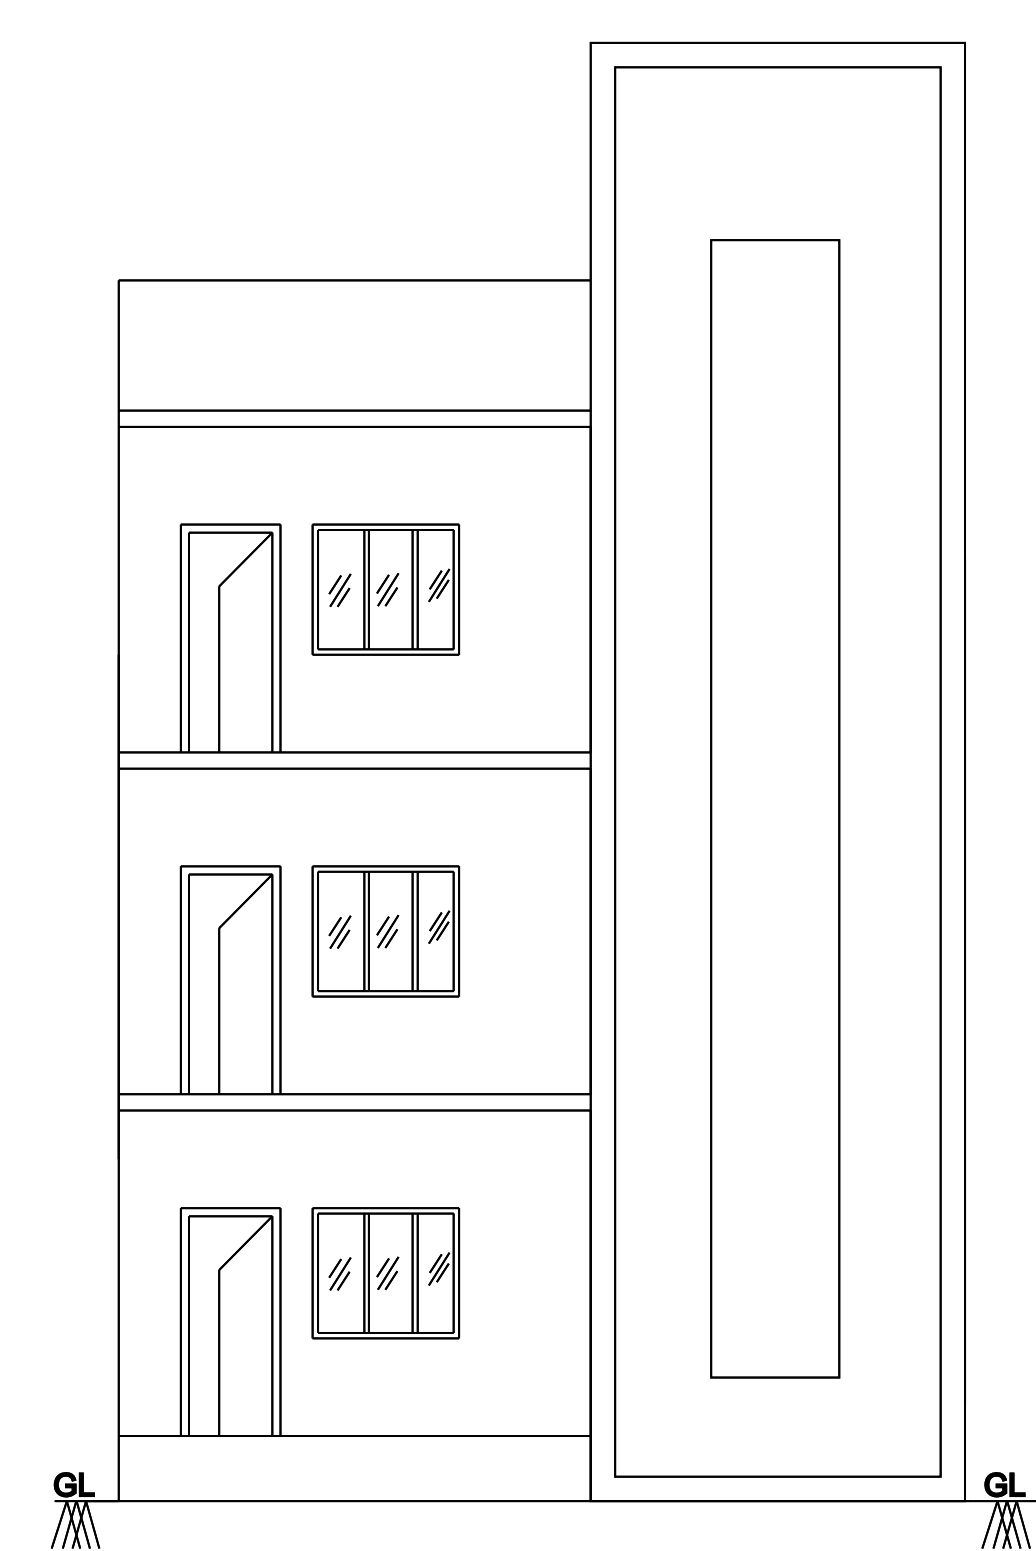


ELEVATION

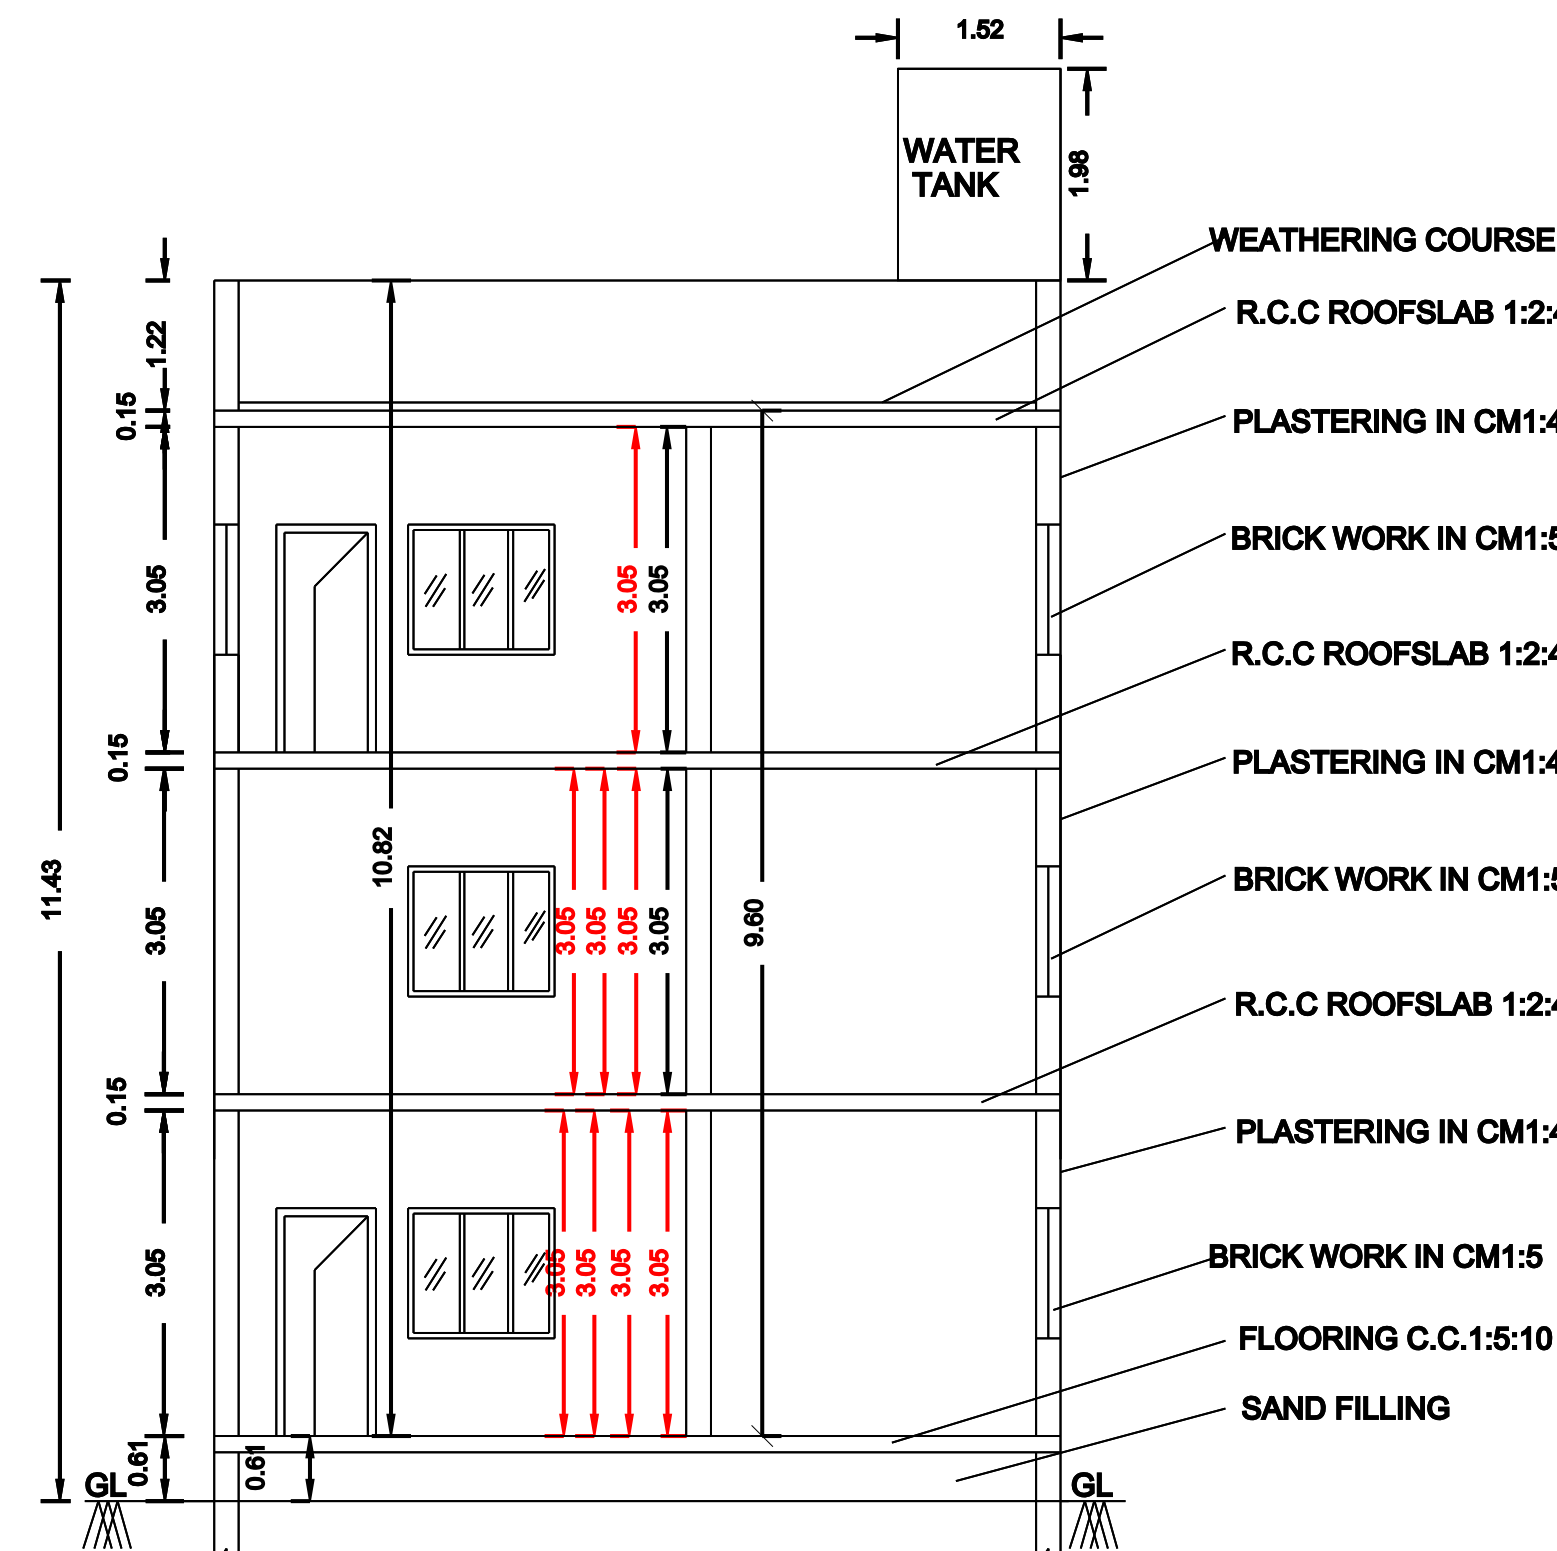


SECTION

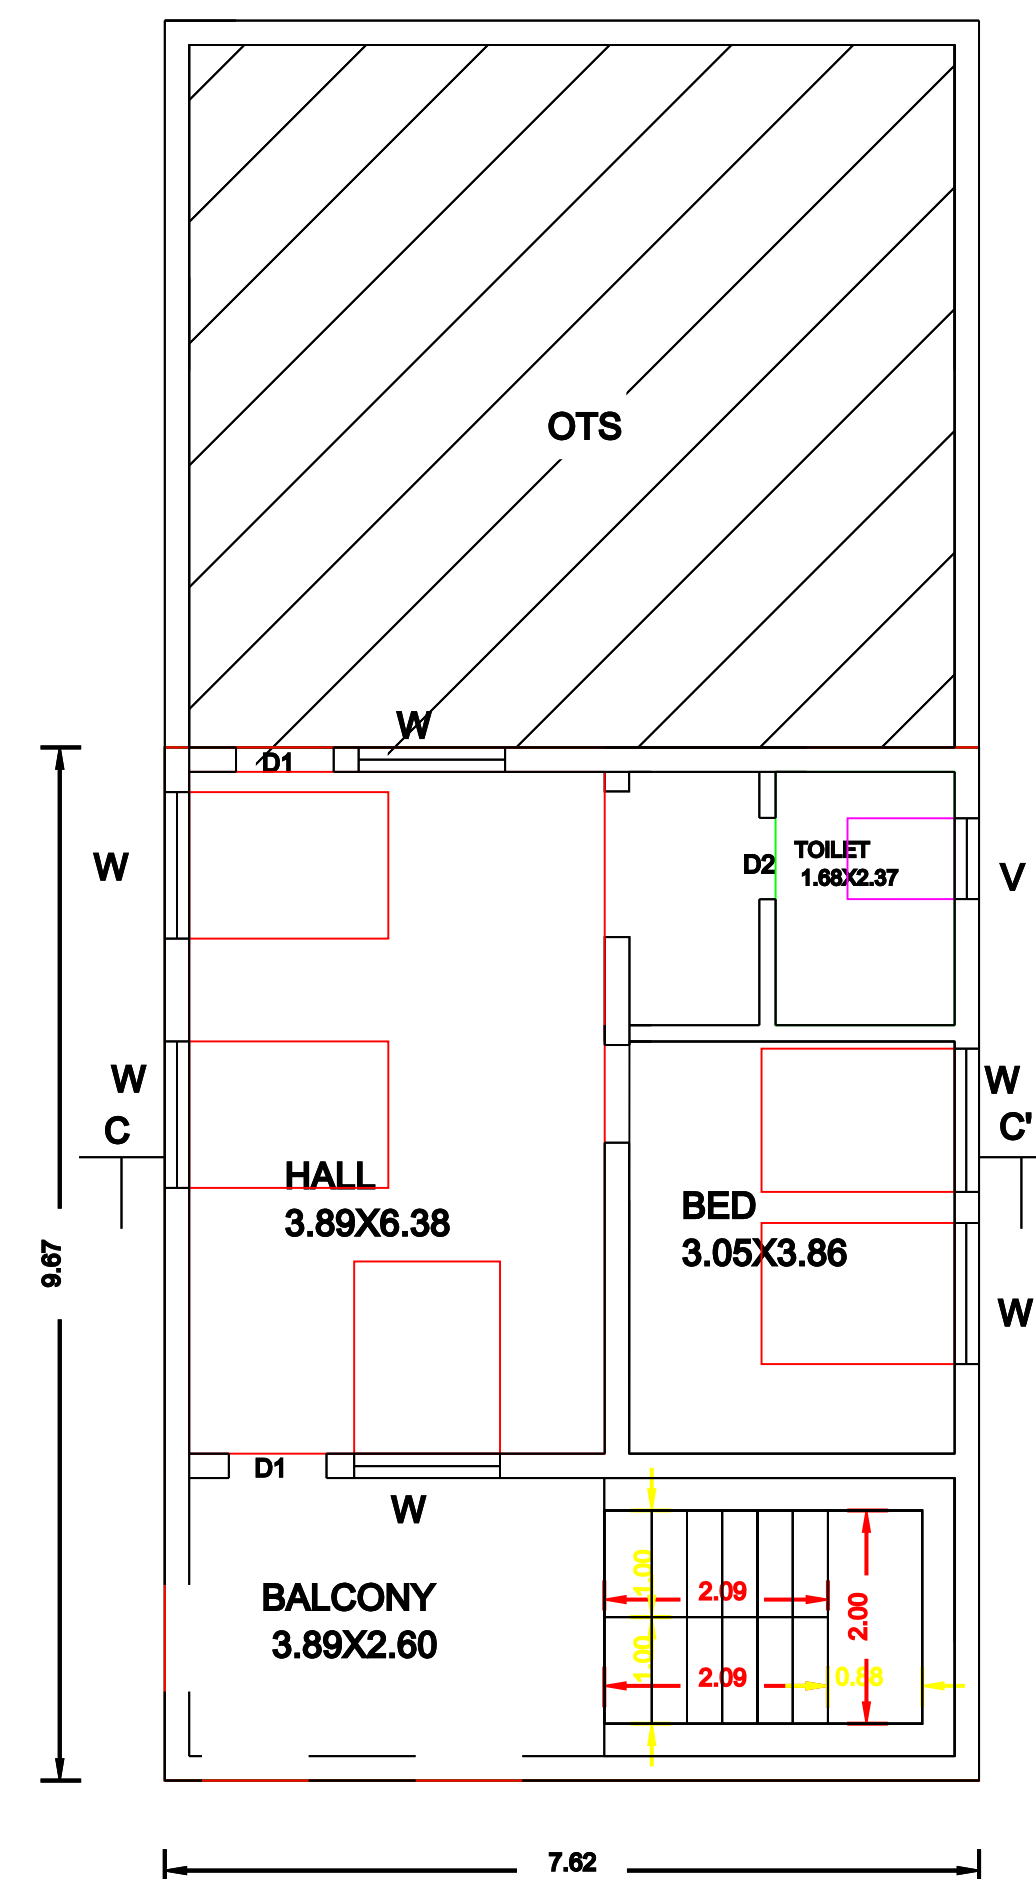



SECOND FLOOR PLAN

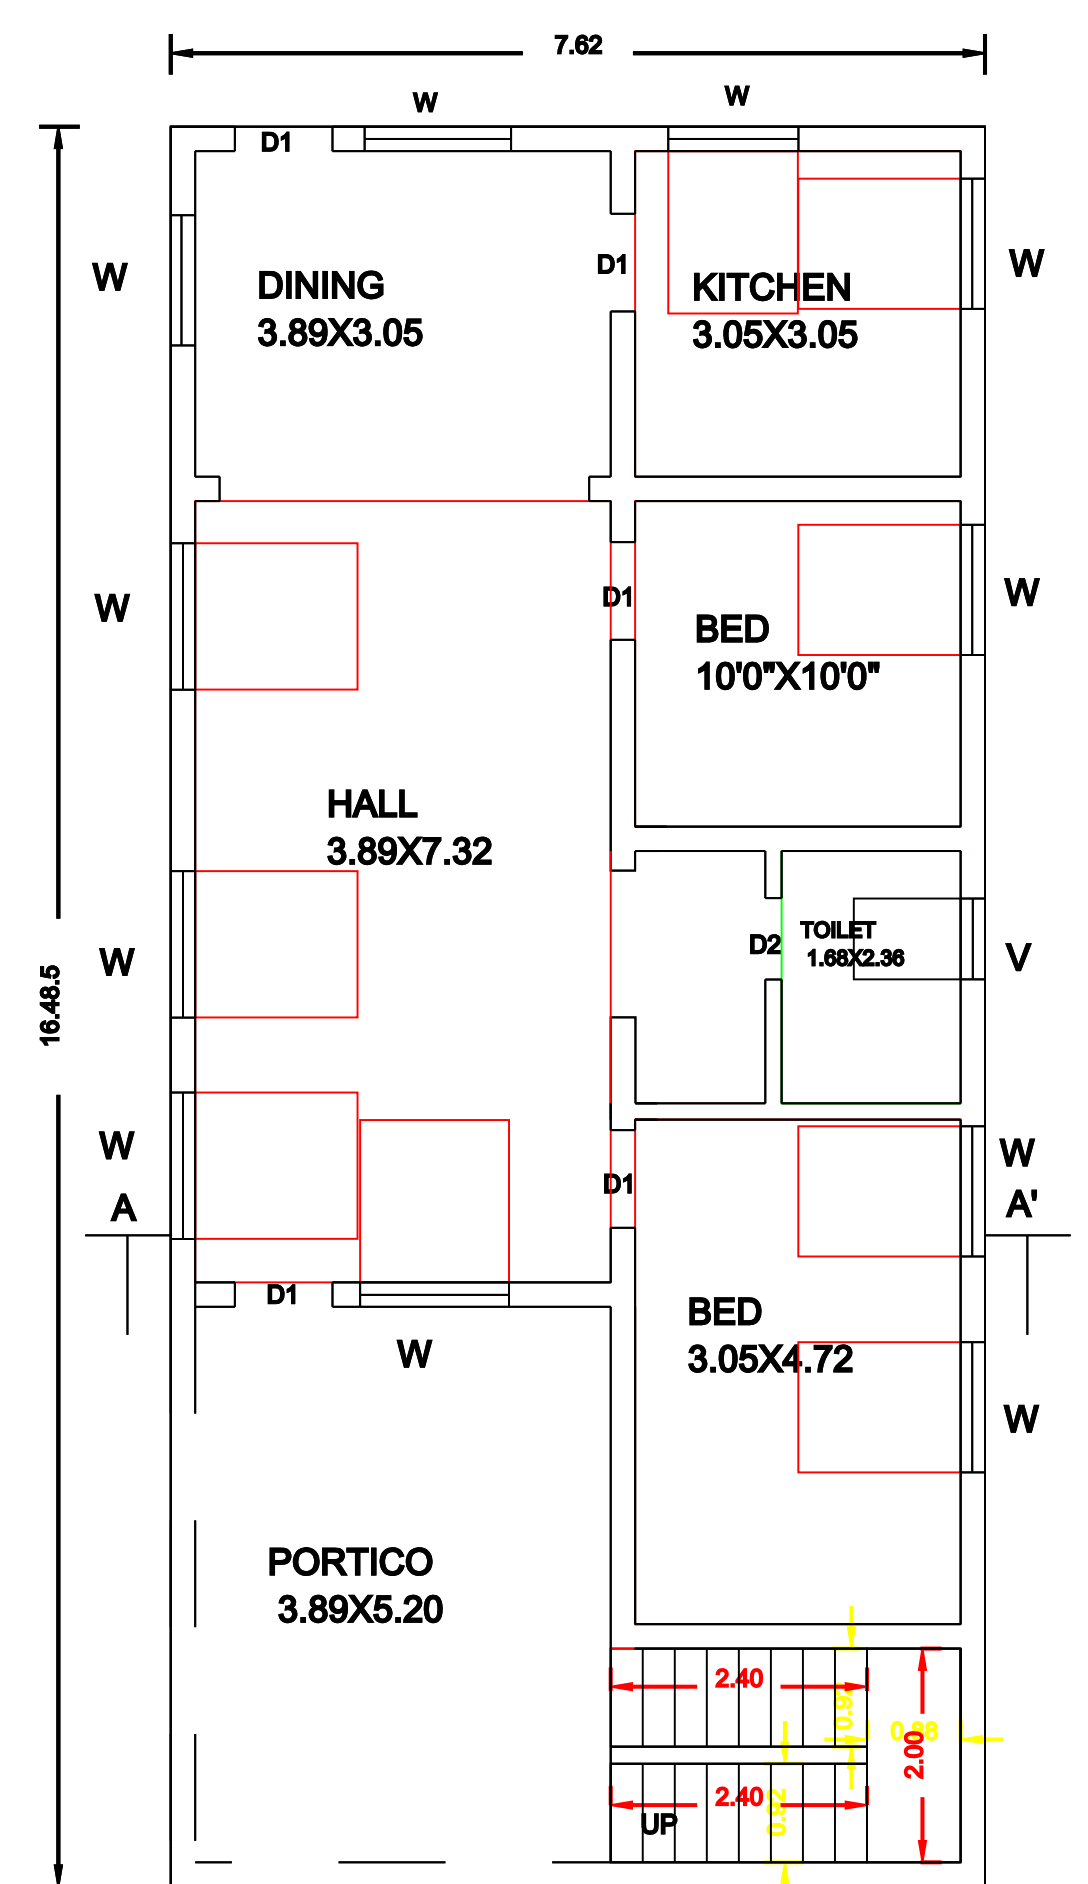


GROUND FLOOR PLAN

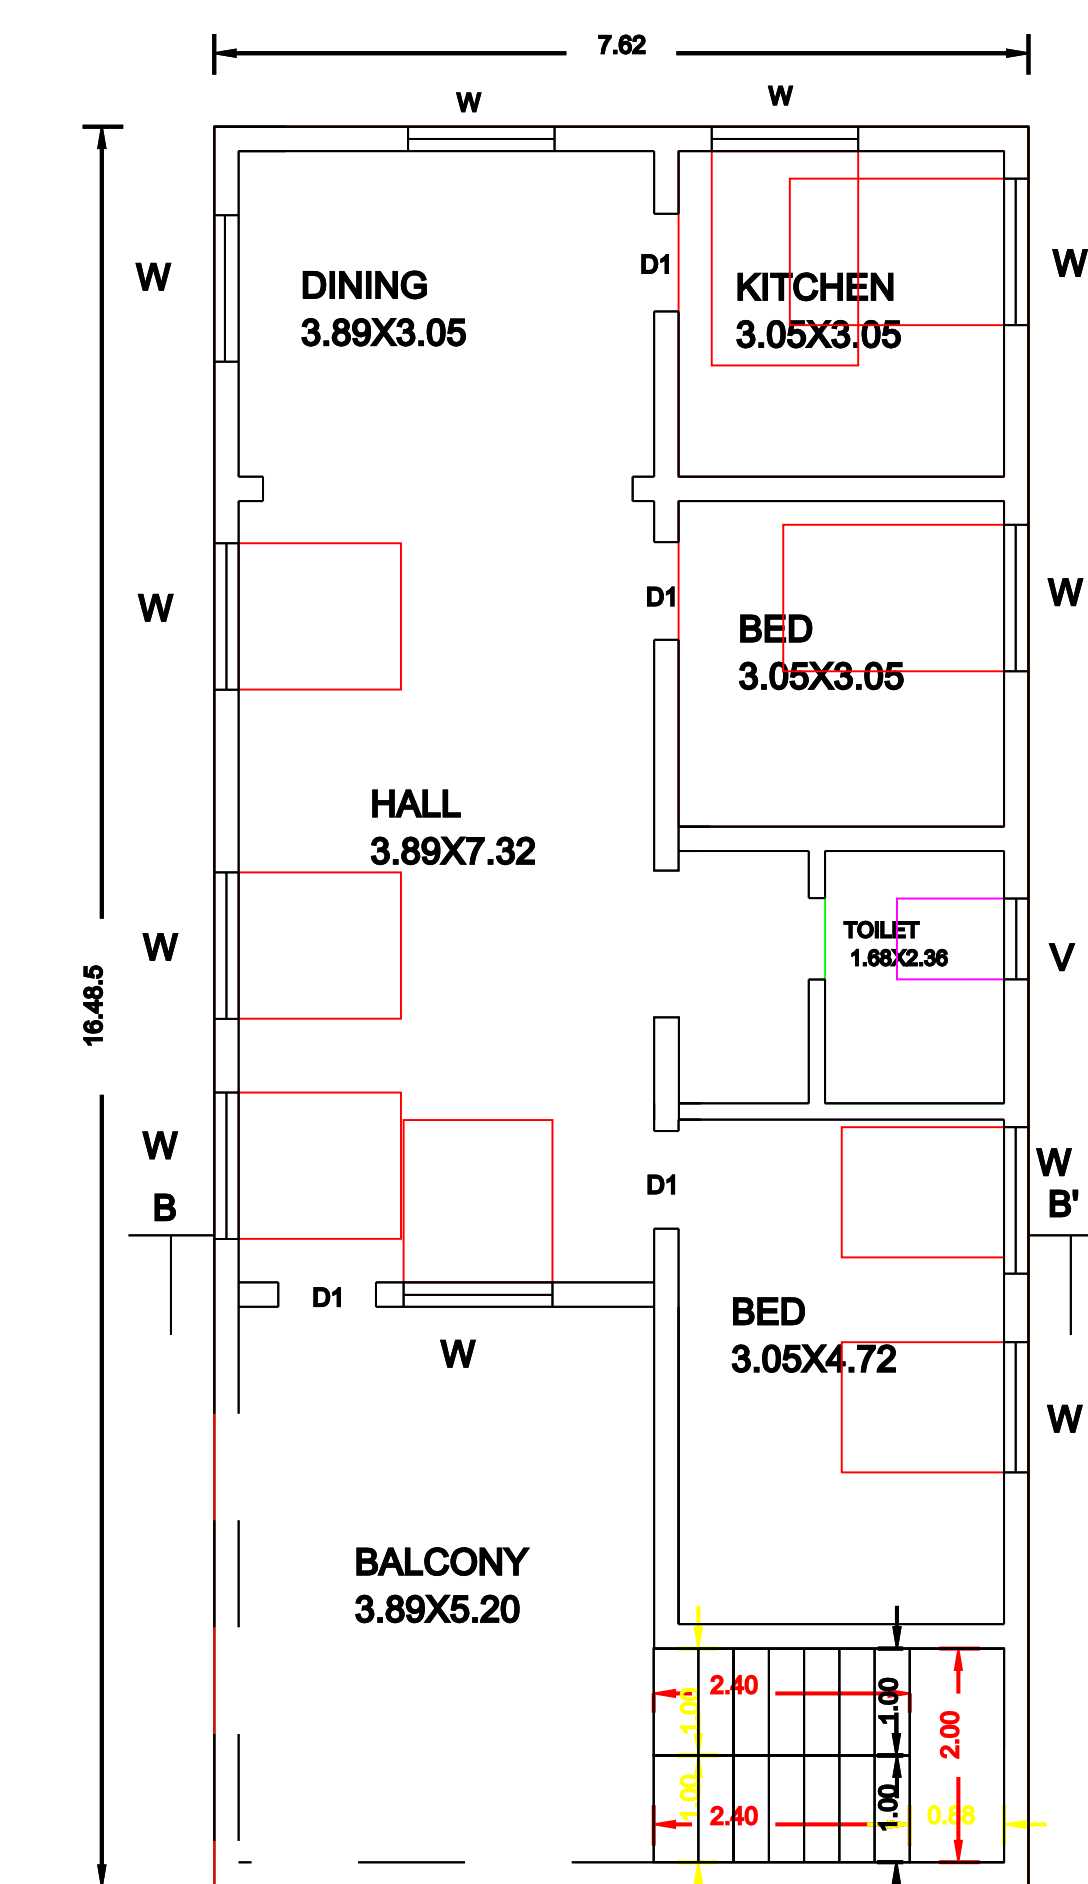


FIRST FLOOR PLAN

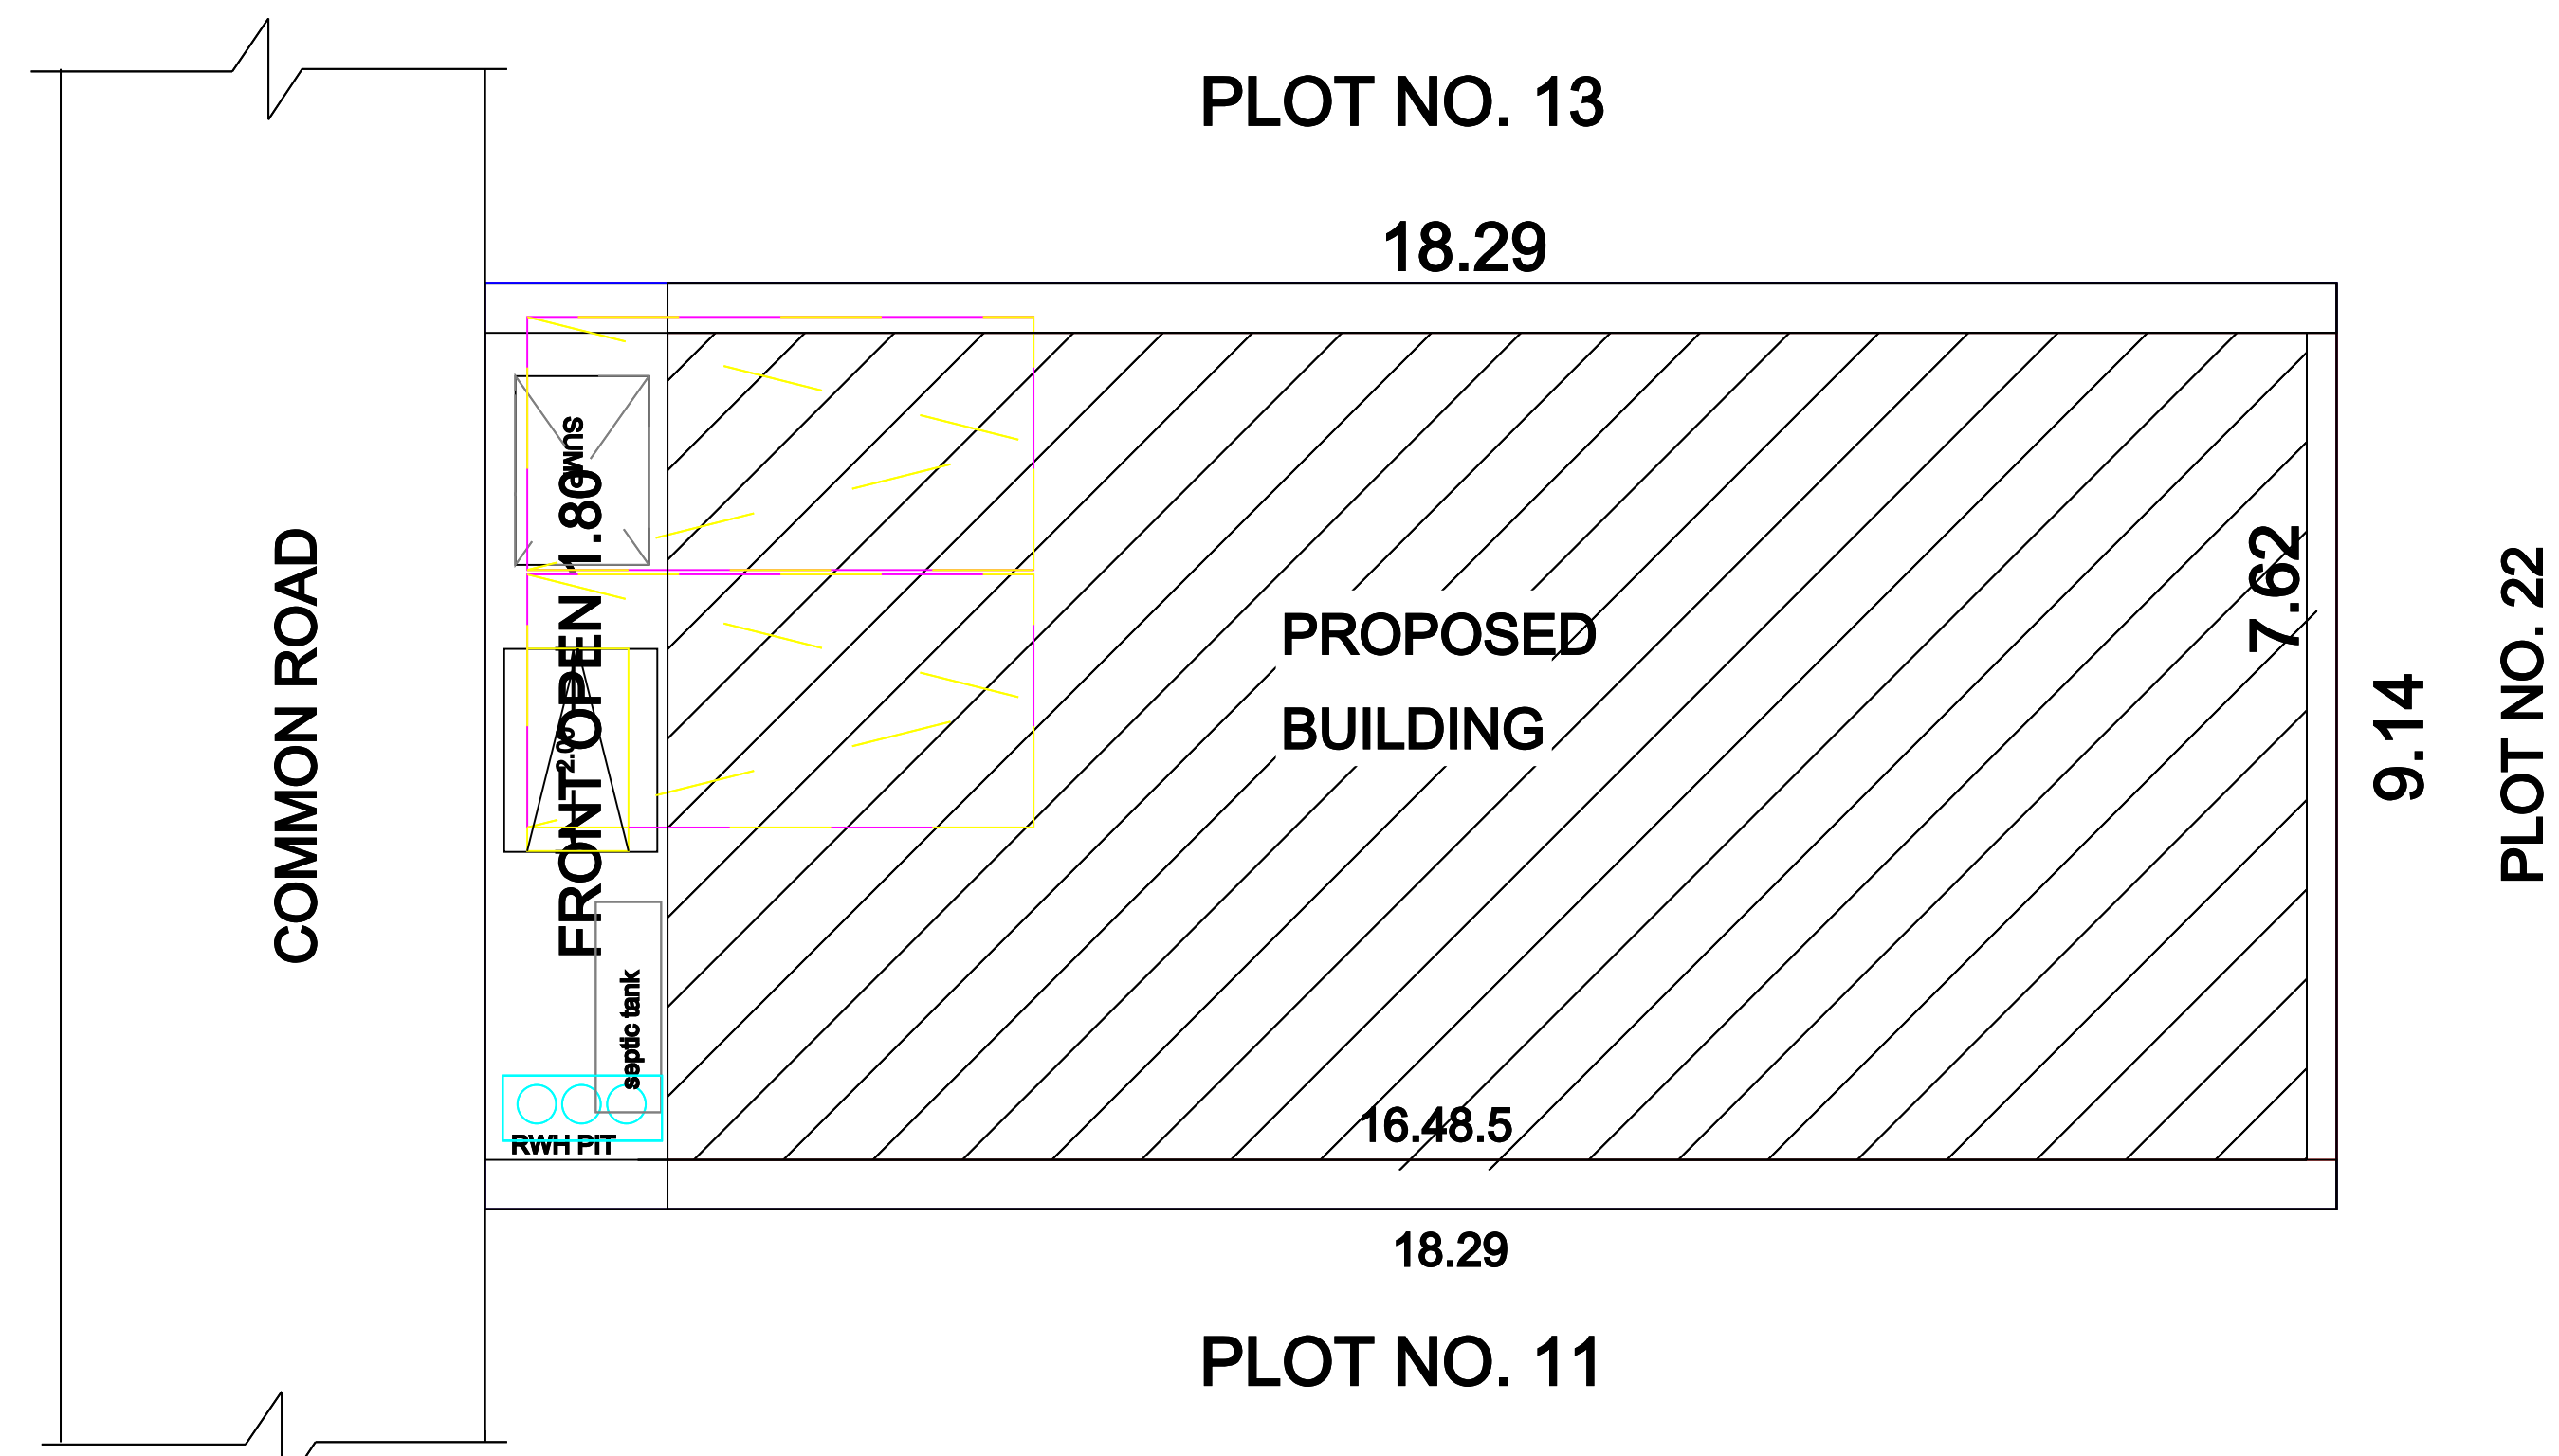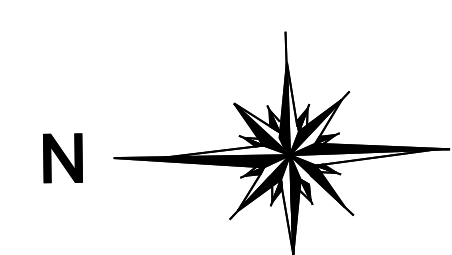

SITE PLAN

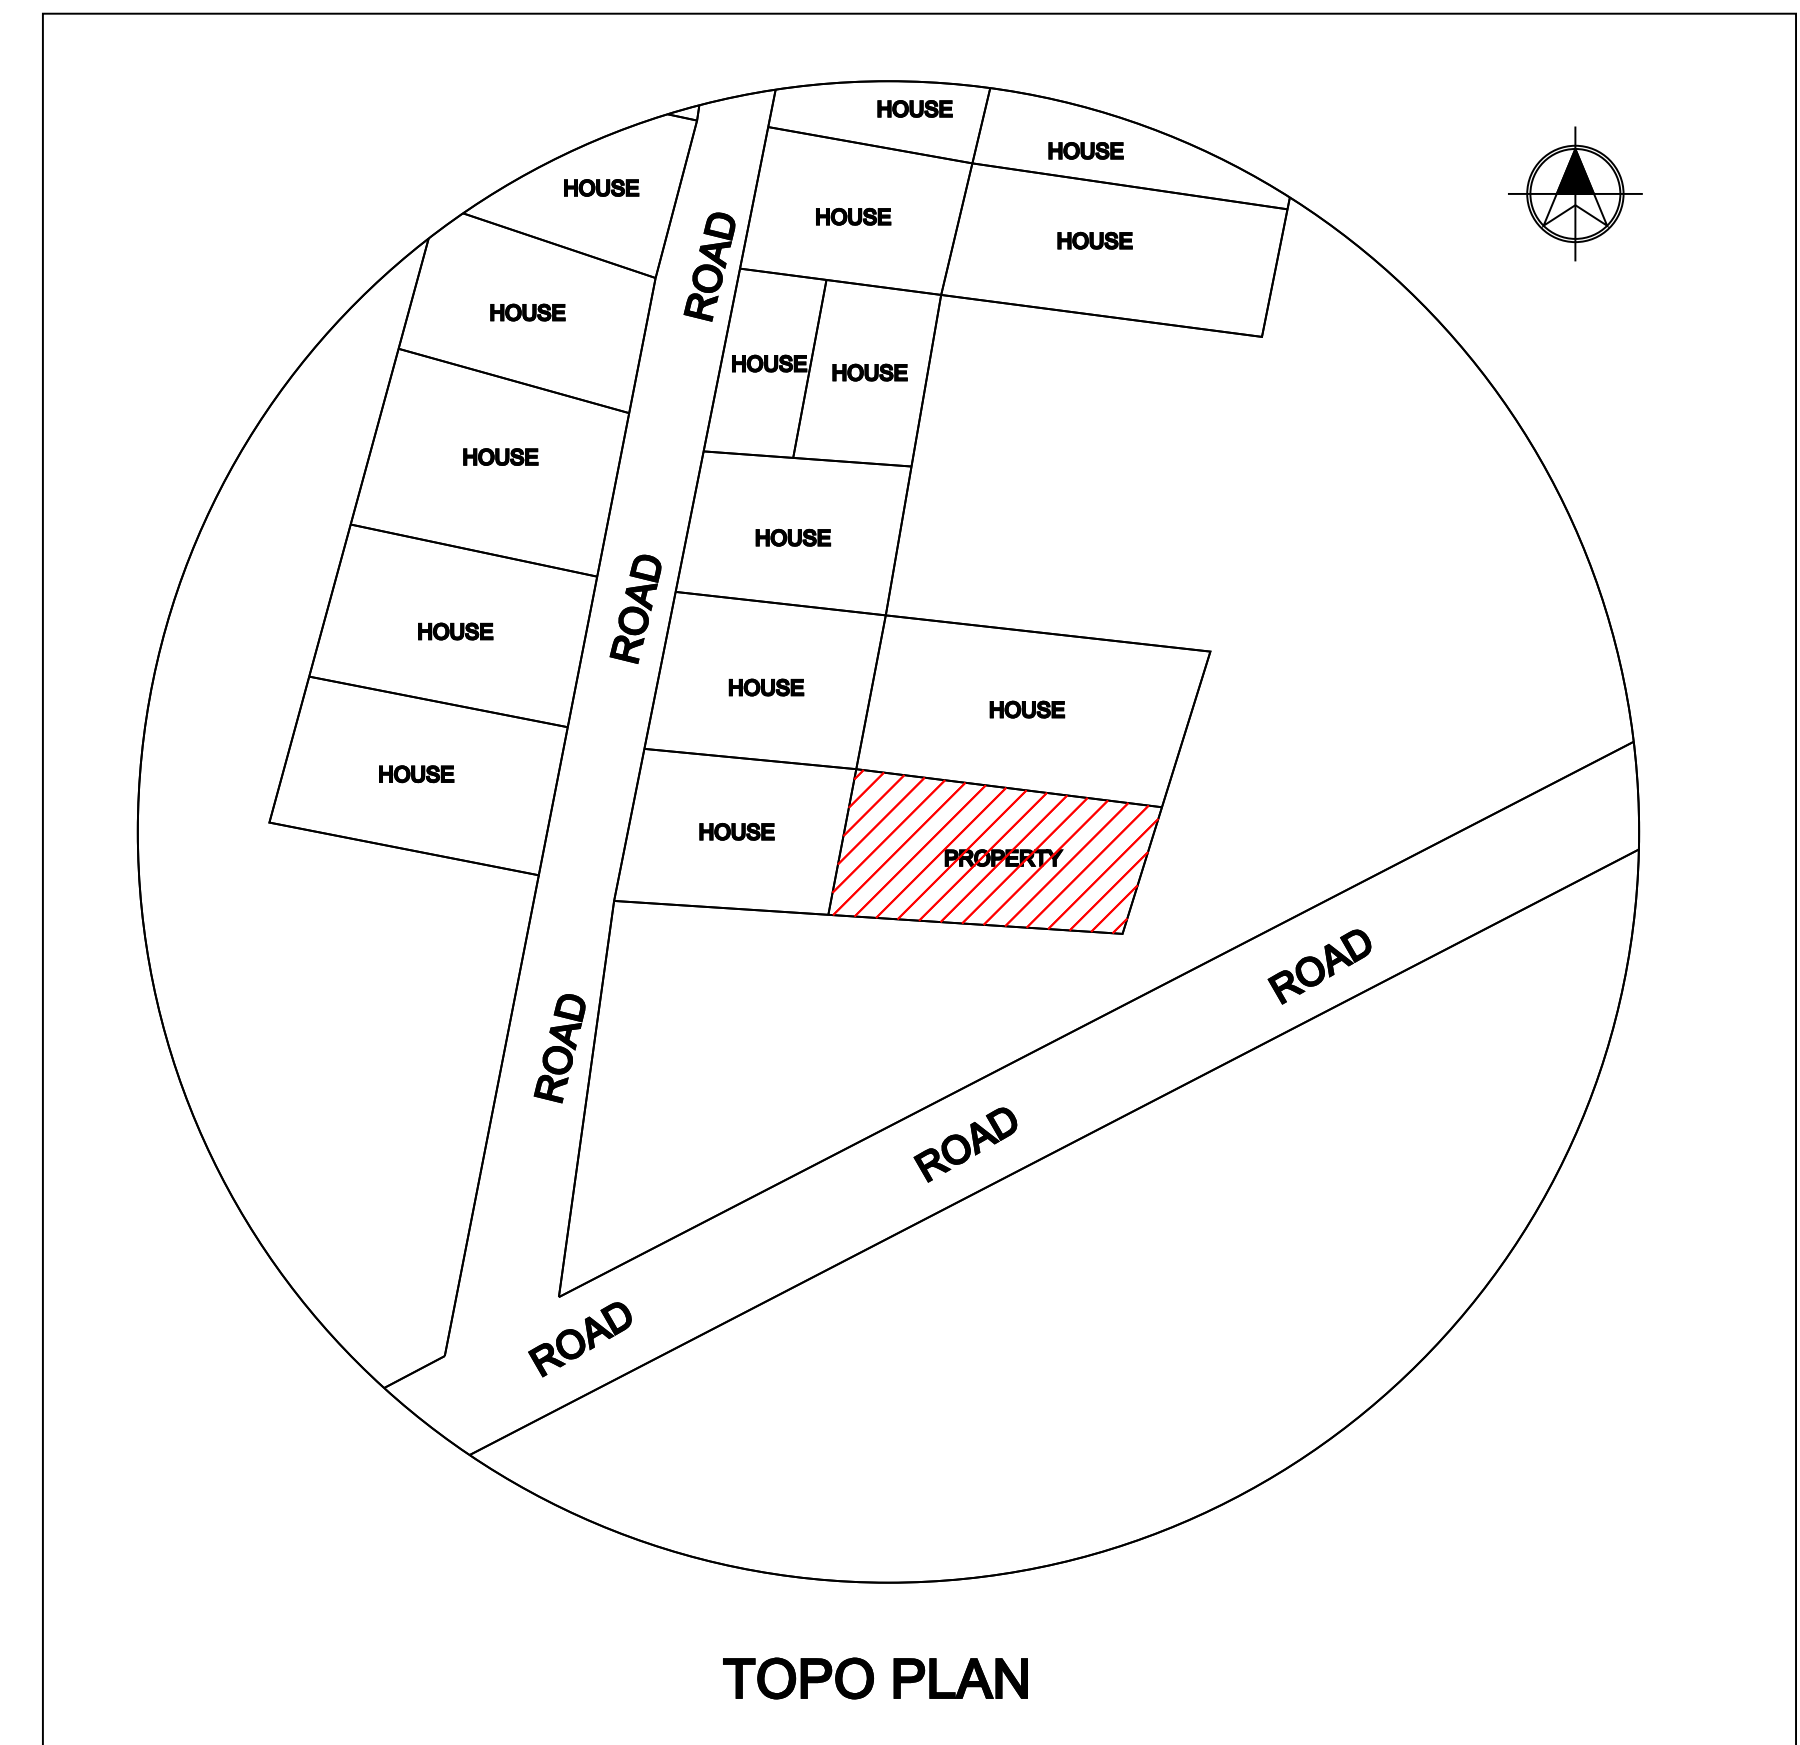

TOPO PLAN

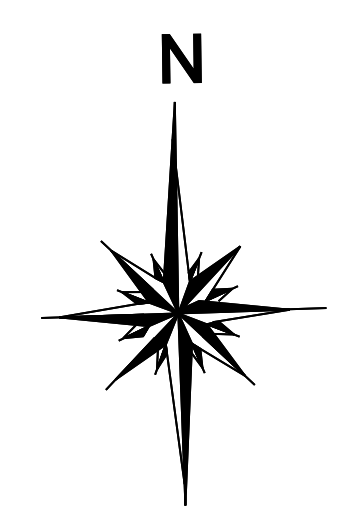

SCALE - 1:100 SHEET NO: 1

ALL DIMENSION ARE IN METER

AREA STATEMENTS	SQ.FT	SQ.FT
TOTAL SITE AREA		
As Per Doc	1800.00	167.22
As Per Ptta	1800.00	167.22
GF - RESIDENTIAL	1352.00	125.61
FF - RESIDENTIAL	1352.00	125.61
SF - RESIDENTIAL	793.00	73.68

JOINERY DETAILS	FEET	METER
D1 - DOOR	3'0" X 7'0"	0.91 X 2.13
D2 - DOOR	2'6" X 7'0"	0.76 X 2.13
W - WINDOW	4'6" X 5'0"	1.37 X 1.52
V - VENTILATOR	2'6" X 3'0"	0.75 X 0.90

COLOUR INDEX :	
TOTAL SITE AREA	
PROPOSED BUILDING	
EXISTING ROAD	

OWNER SIGNATURE :

REGISTER ENGINEER :

Er. K. BABU, B.E., M.Sc.(Valuation),AMIE.C.Eng(I),
[VASANTH PLANNERS & DESIGNERS]
Licensed Building Surveyor - F1 / 3072 / 2017
Registered Engineer - Gr - III / 19 / 09 / 090
Chartered Engineer - AM187073 - 7

OFFICE USE ONLY

VASANTH PLANNERS & DESIGNERS
No.13, 1st Floor, K.V.S Complex,
VCM Street, Near to Bus Stand,
Tirupattur Town, Tirupattur - 63801.
Contact: 9486849126, 9486281975, 9442265291,
Email : vasanthplanners94@gmail.com
We Provide all kind of Online Approval Drawings.....

