


PLAN SHOWING THE PROPOSED CONSTRUCTION OF GROUND FLOOR R.C.C ROOF COMMERCIAL BUILDING IN

S.F. No. Old: 68 & 69, S.F. No. New: 69/2, PLOT NO: 93, VENGALAPURAM VILLAGE, KANDILI PANCHAYAT UNION,


TIRUPATTUR TALUK & TIRUPATTUR DISTRICT.

APPLICANT: Mrs. M. AMBIGA (@) NAZIYAMA W/O Mr. MOHAMMED JOHN.

Mr. K. GOVINDARAJ SO Mr. KARUNAGARAN.

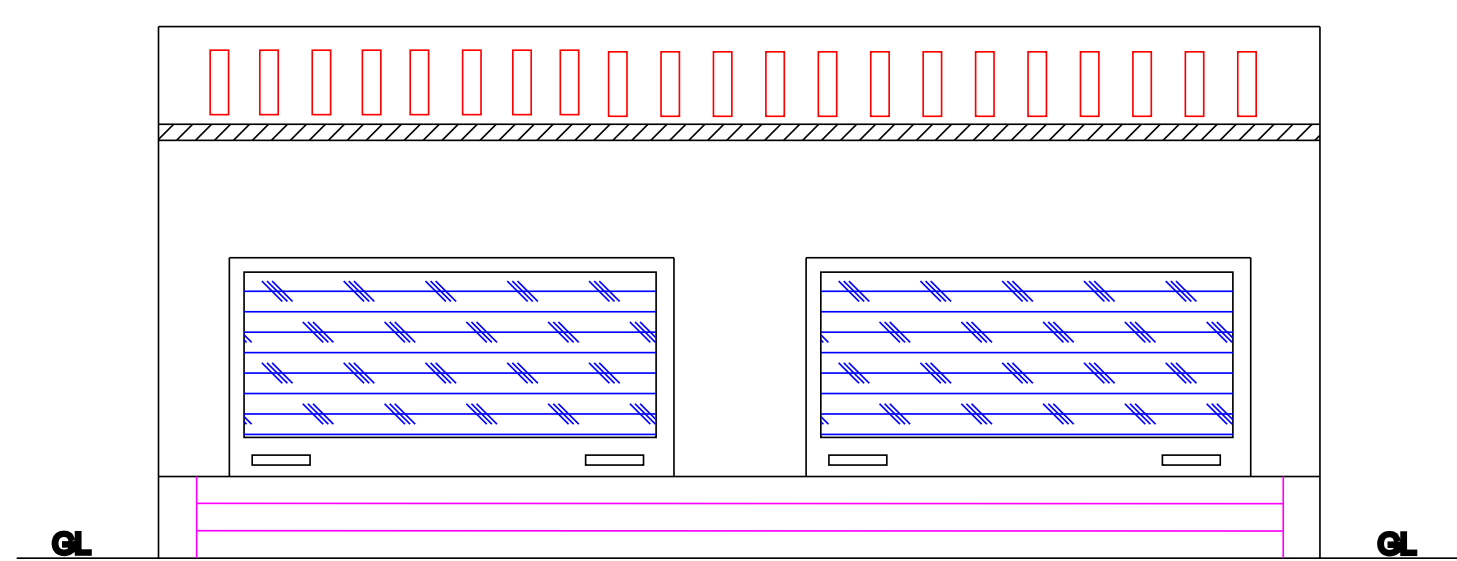


ELEVATION

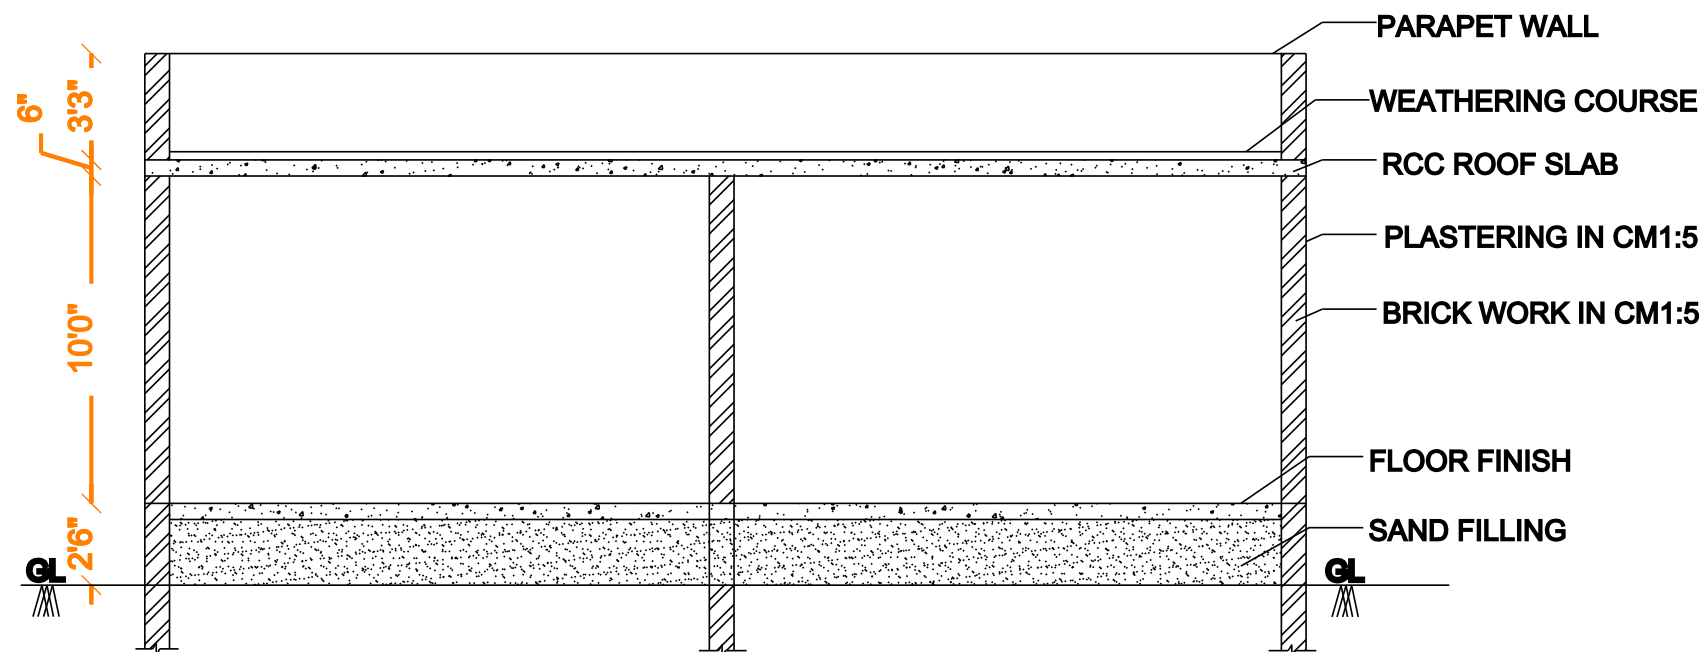


SECTION - AA'



GROUND FLOOR PLAN

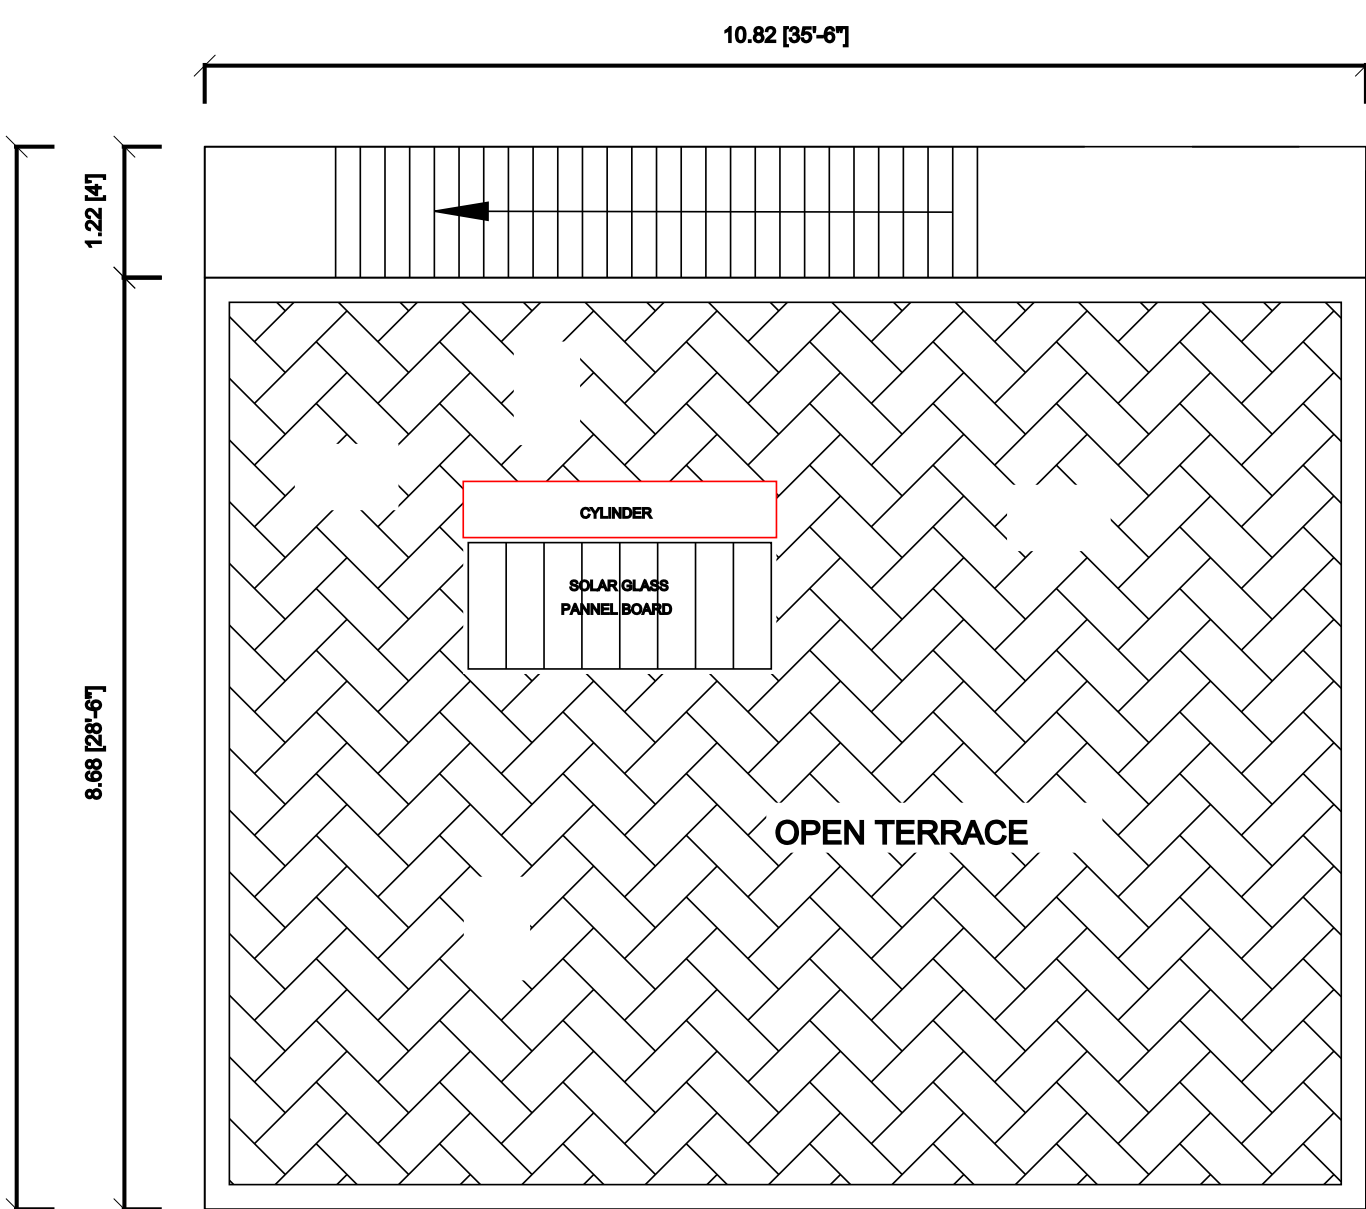


TERRACE FLOOR PLAN

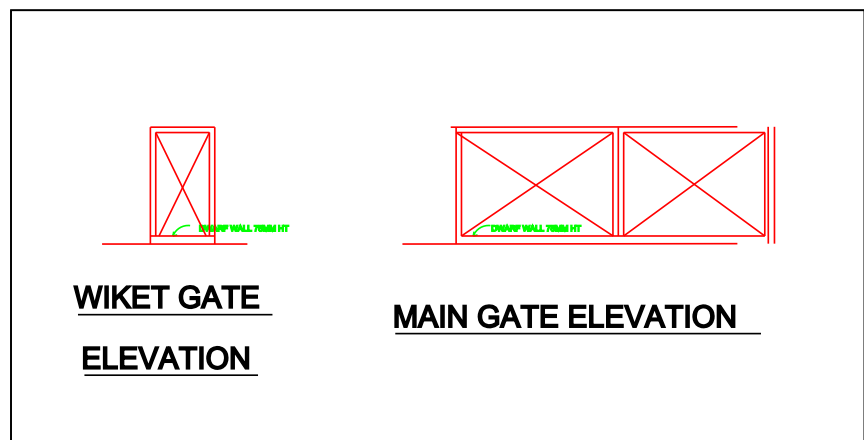


WIKET GATE ELEVATION


MAIN GATE ELEVATION

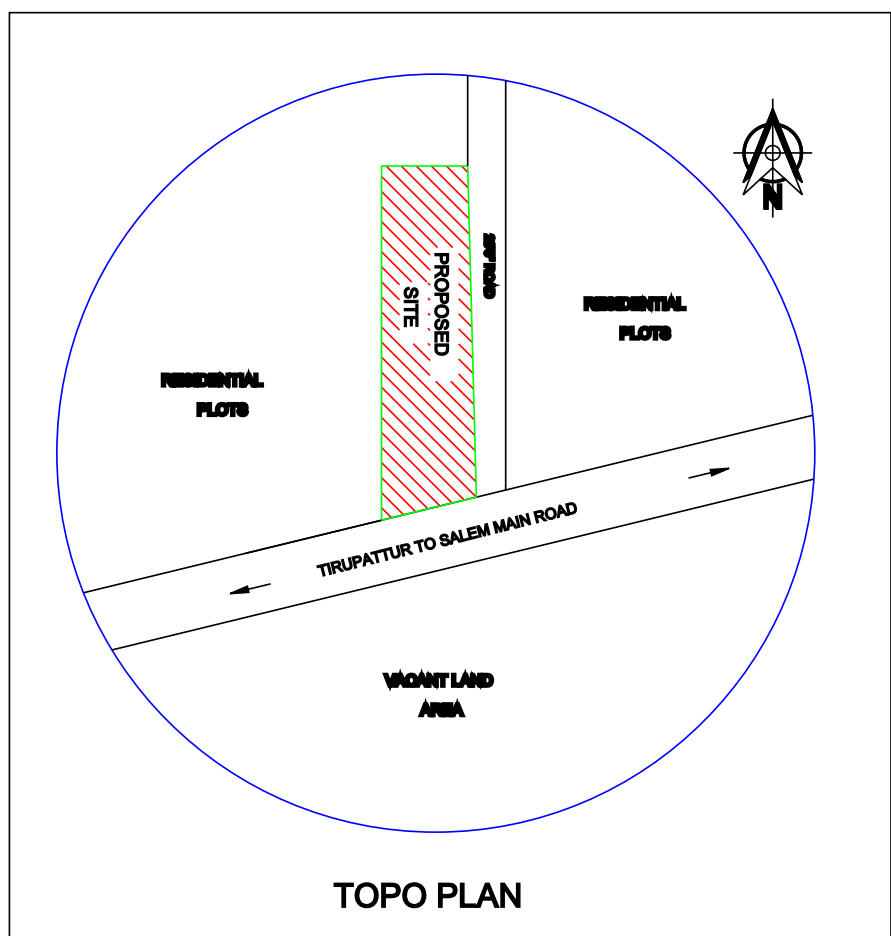


TOPO PLAN

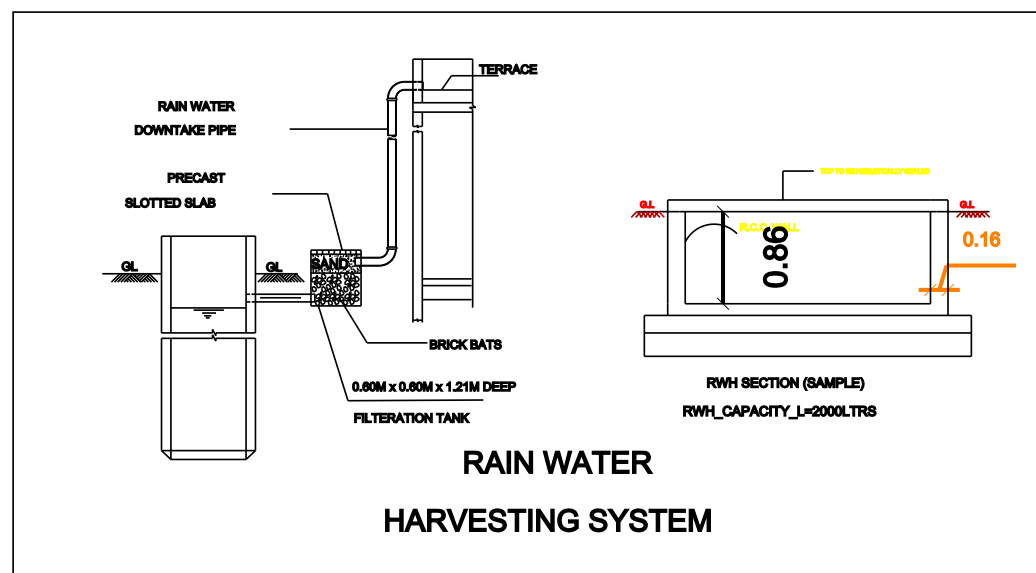


RAIN WATER HARVESTING SYSTEM

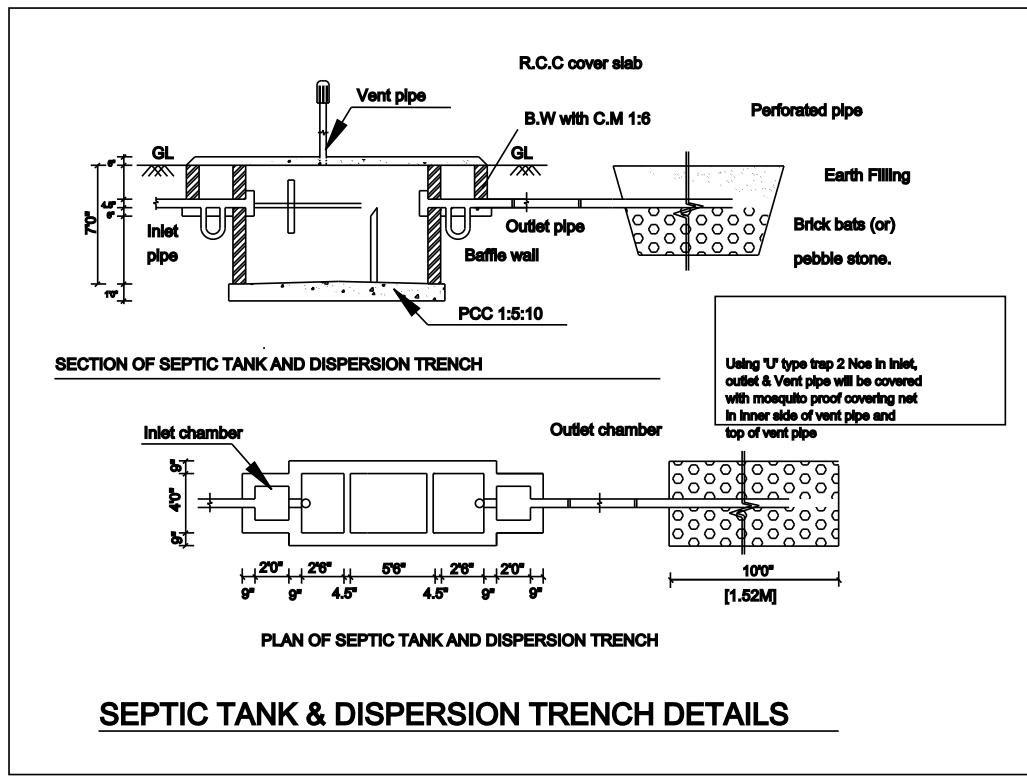

SEPTIC TANK & DISPERSION TRENCH DETAILS

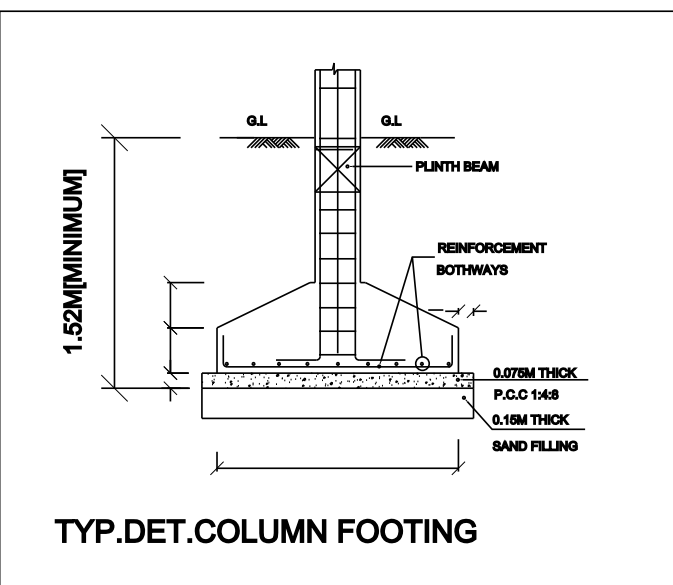

TYP.DET.COLUMN FOOTING

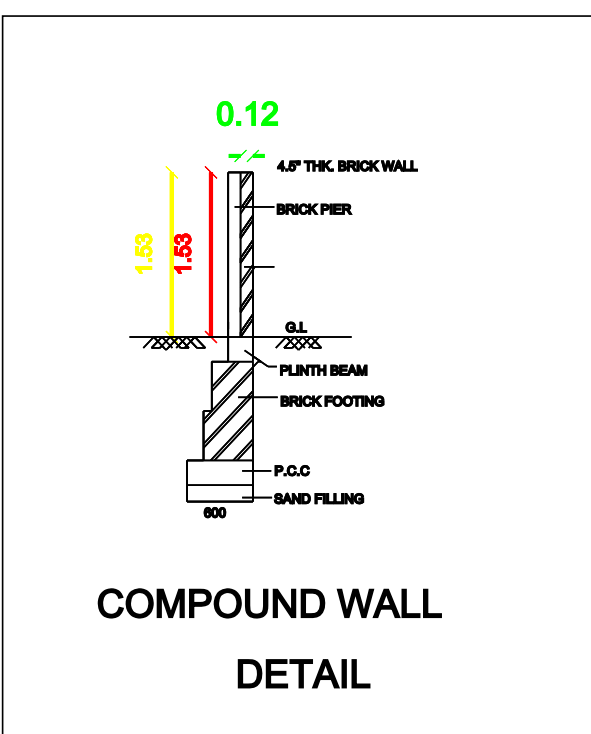


COMPOUND WALL DETAIL

NORTH
BALARAMAN PROPERTY

WEST
NADESAN
UDAIYAR LAND

200' EXISTING ROAD


RWH

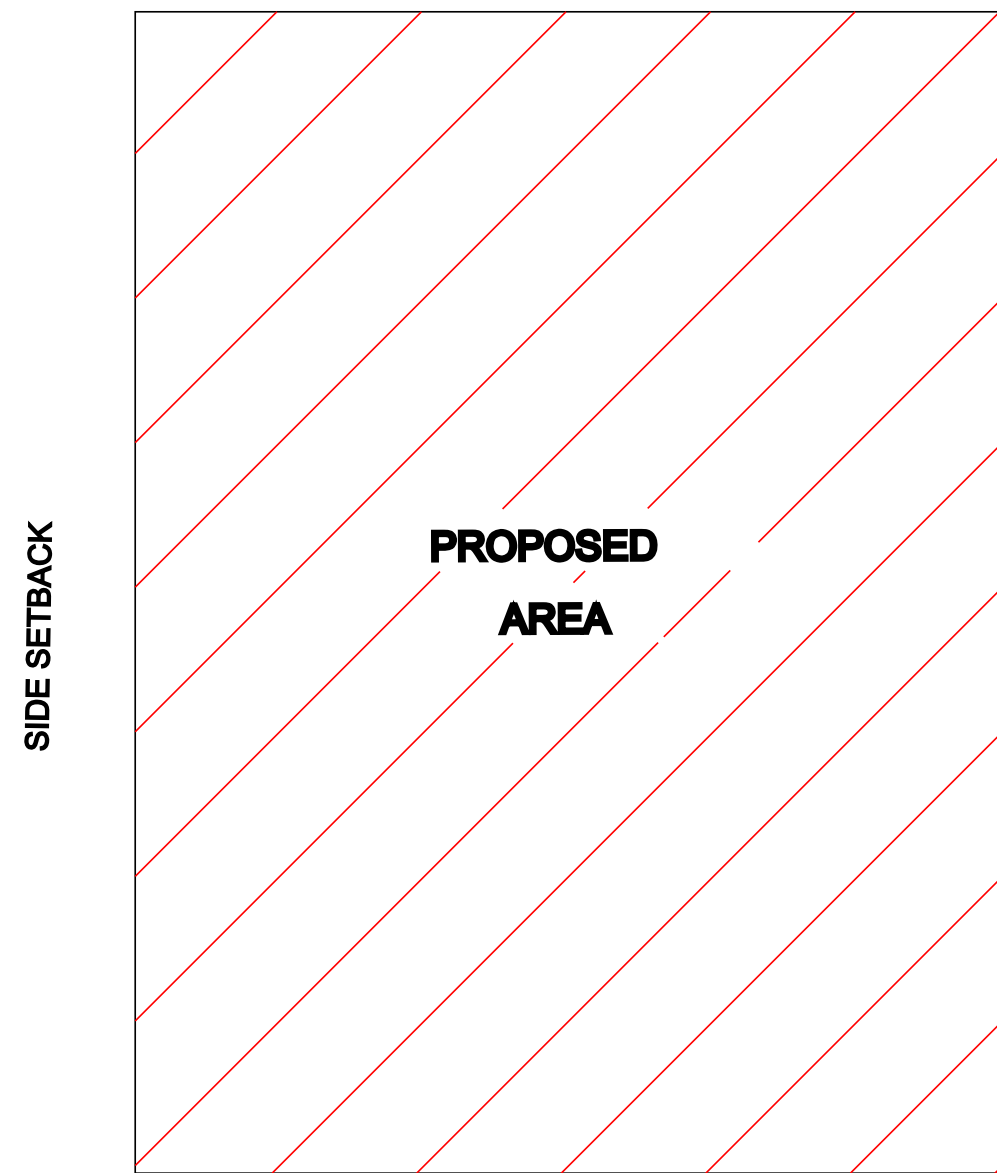


PROPOSED
AREA

S.Tank

FRONT OPEN

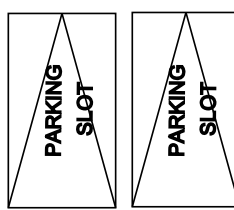

TIRUPATTUR TO TIRUVANNAMALAI MAIN ROAD

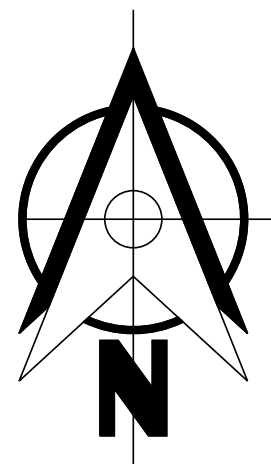

SCALE 1:100

SHEET No: 1

ALL DIMENSIONS ARE IN "FEET" &"METER"

PLOT COVERAGE = $\frac{107.18}{536.00} = 19.99\%$

F.S.I = $\frac{107.18}{536.00} = 0.19$

AREA DETAILS:

DISCRIPTION	SQ.Ft	SQ.M
TOTAL (AS PER DOCUMENT)	5769.75	536.00
TOTAL (AS PER SITE)	5769.75	536.00
GROUND FLOOR AREA	1153.75	107.18
OPEN AREA	4616.00	428.82

JOINERIES:

JOINERY DETAILS	FEET	METER
RS R.SHUTTER	70" X 70"	2.13 X 2.13
D2 DOOR	26" X 70"	0.76 X 2.13
W WINDOW	40" X 40"	1.21 X 1.21
V VENTILATOR	26" X 26"	0.76 X 0.76

LEGEND INDEX:

Owner's Boundry Showing in	
Proposed construction area showing in	
Existing road showing in	
Rain water harvesting unit	

APPLICANT:

[Mrs. M. AMBIGA (@) NAZIYAMA
W/O Mr. MOHAMMED JOHN.]
[Mr. K. GOVINDARAJ SO Mr. KARUNAGARAN.]

REGISTERED ENGINEER:

Er. K. CHANDRU., M.E.,

Registered Structural Engineer, (Gr-II)

Register No: 033/L.S/2022/00005

MOORTHY BUILDERS

Tiruvannamalai Main Road, Vengalapuram,

Tirupattur Tk & Dt. 635 653.

Cell: 96777 56476

OFFICE USE:

Technical Approval Issued
This Document is Digitally Data Signed
so any seal or sign is not necessary

