


PLAN SHOWING THE PROPOSED CONSTRUCTION R.C.C ROOF RESIDENTIAL BUILDING IN GROUND FLOOR


AT AYTHAMBUT IN NEW S.F. No. 50/9, OLD S.F.No. 50, AYTHAMBUT VILLAGE & PANCHAYAT

MADANUR PANCHAYAT UNION, AMBUR TALUK & TIRUPATTUR DISTRICT.


APPLICANT: Mrs. DHARANI W/o. MOHAN

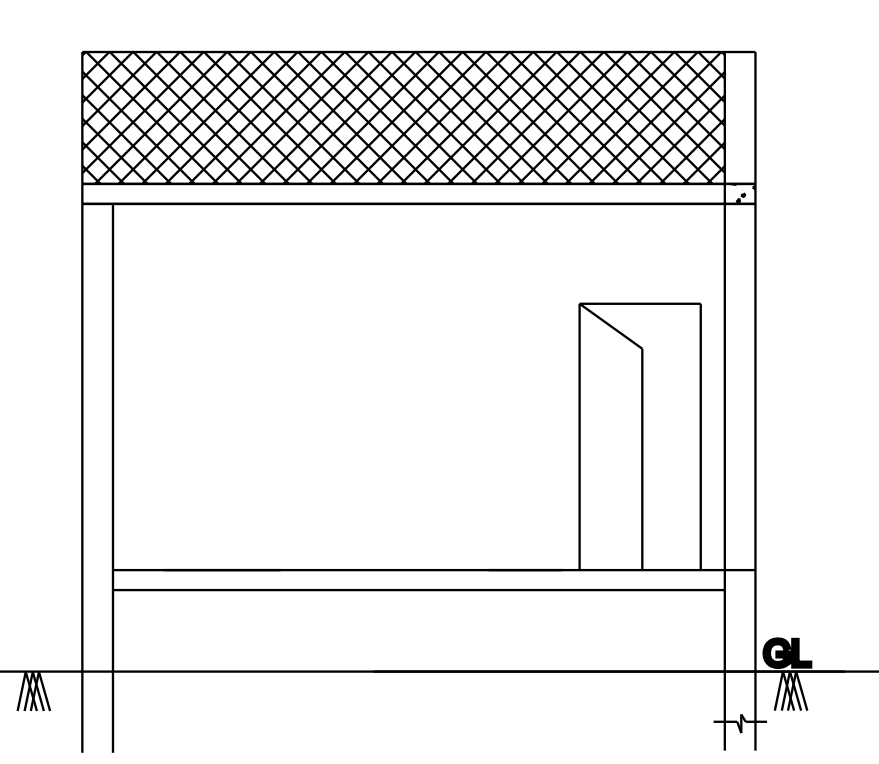


ELEVATION

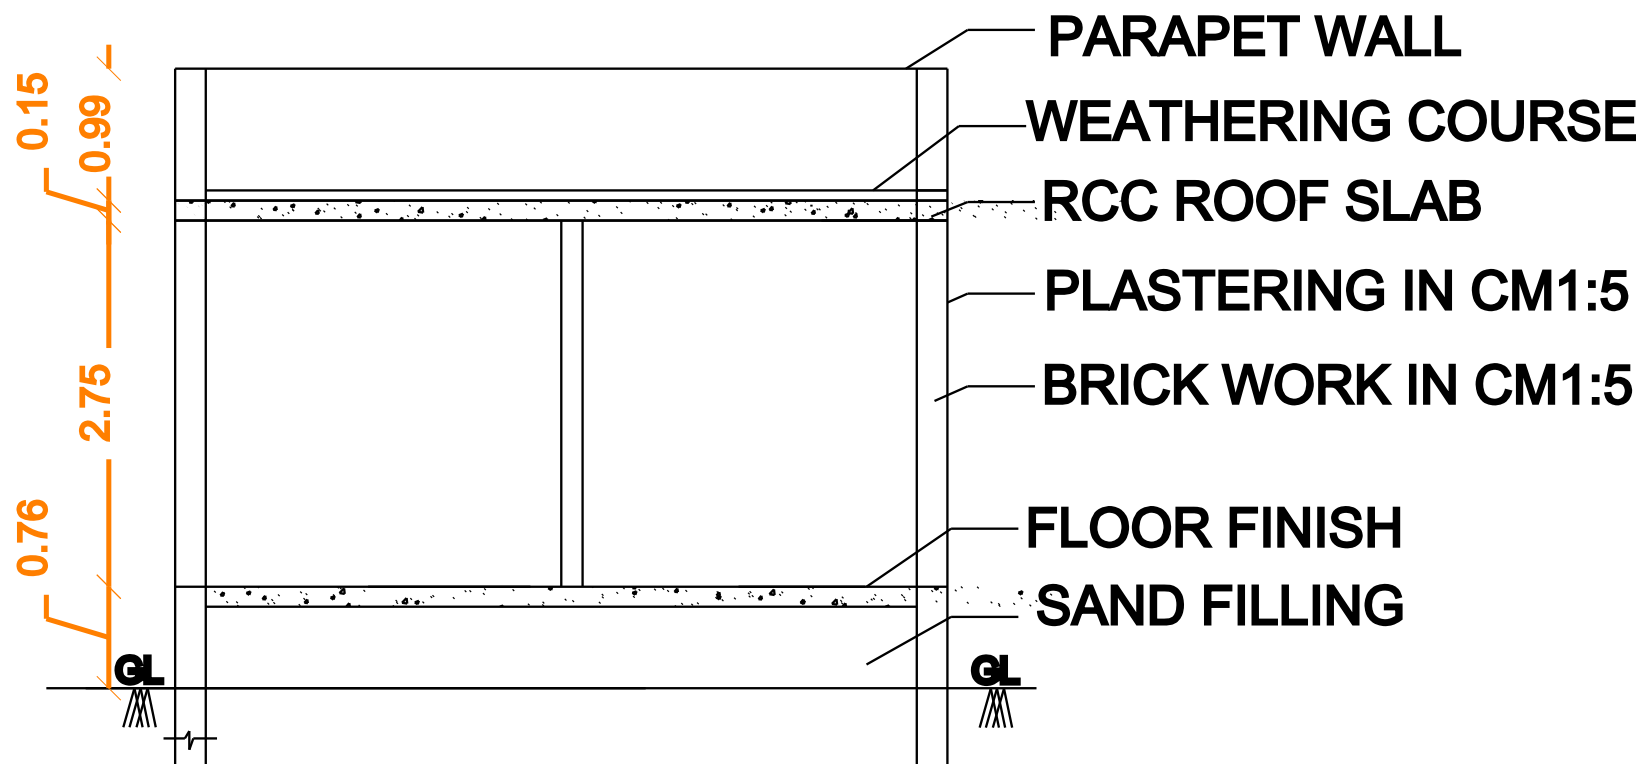


SECTION - AB'

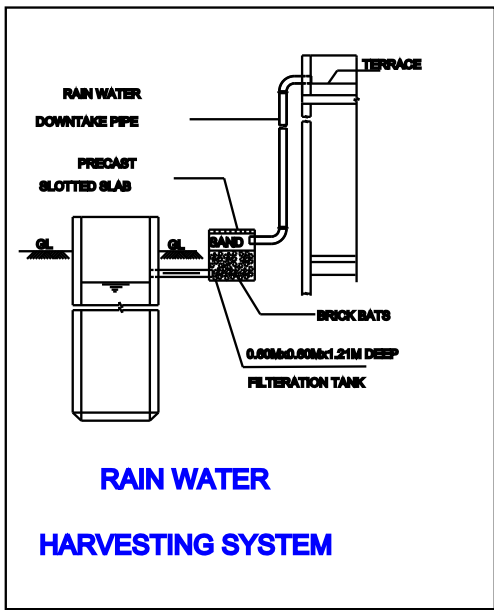


RAIN WATER HARVESTING SYSTEM

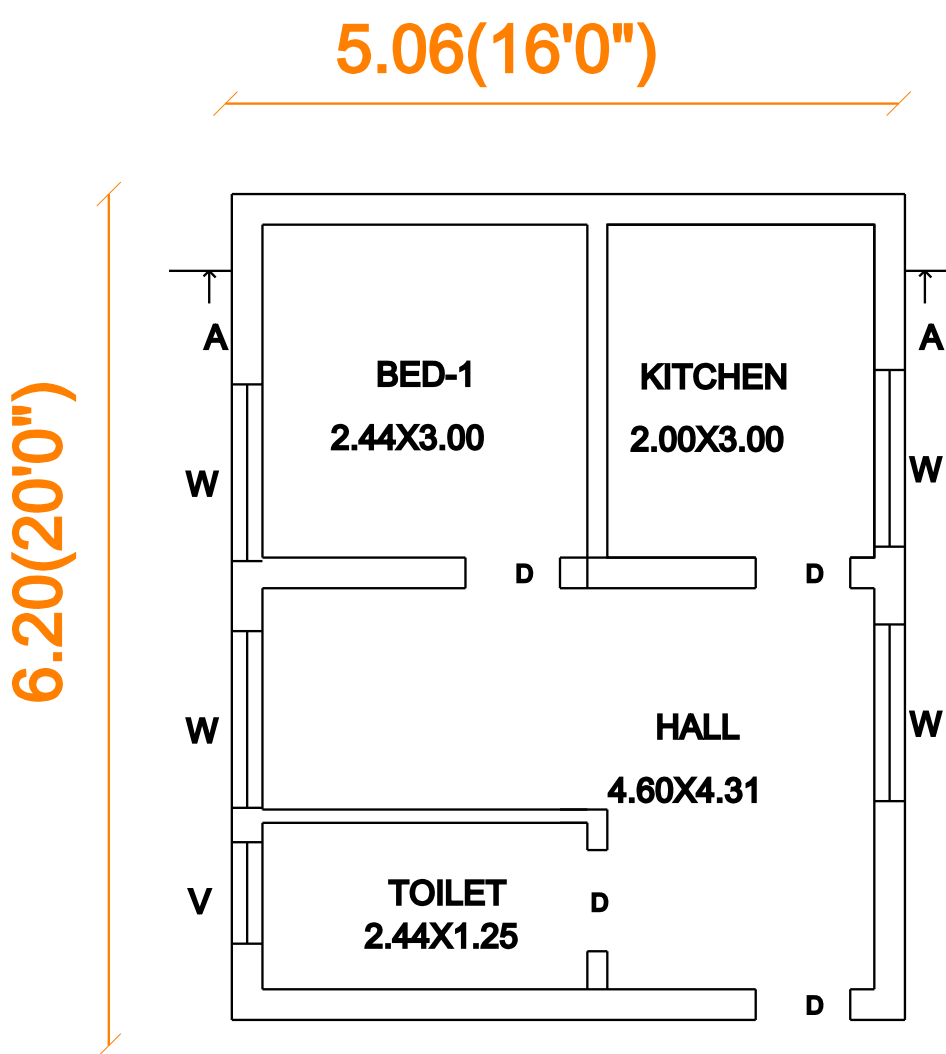


GROUND FLOOR PLAN

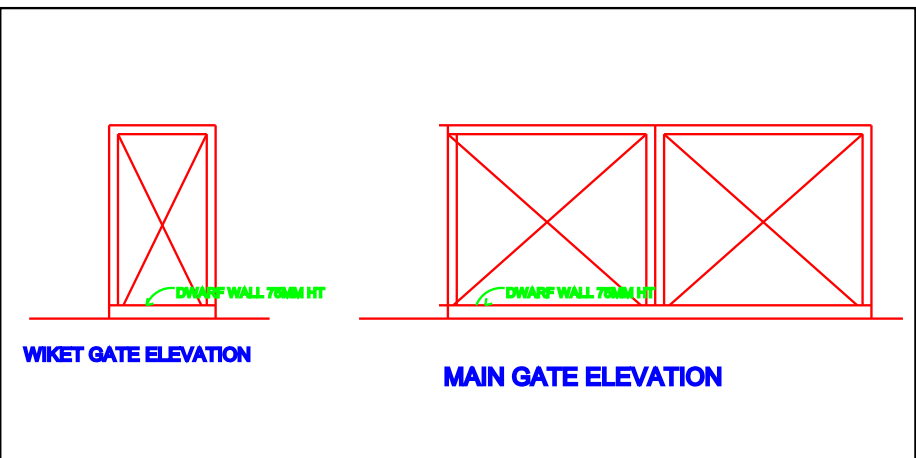


MAIN GATE ELEVATION

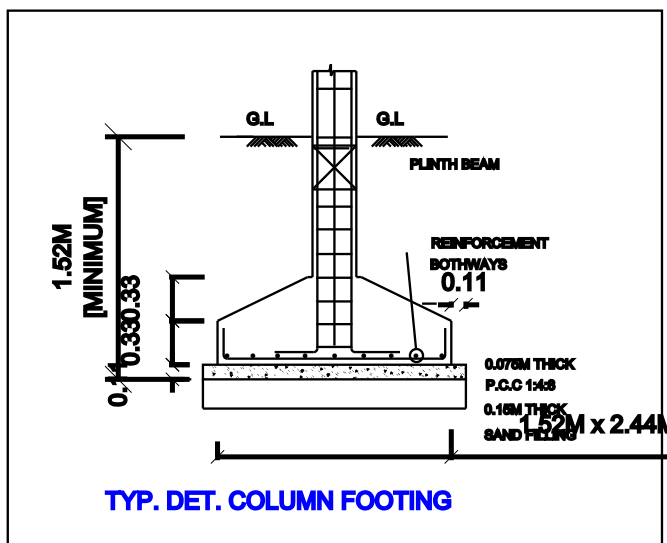


TYP. DET. COLUMN FOOTING

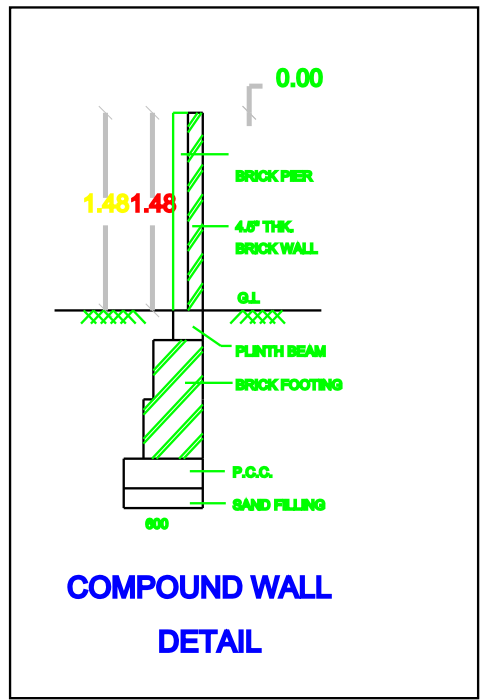


COMPOUND WALL DETAIL

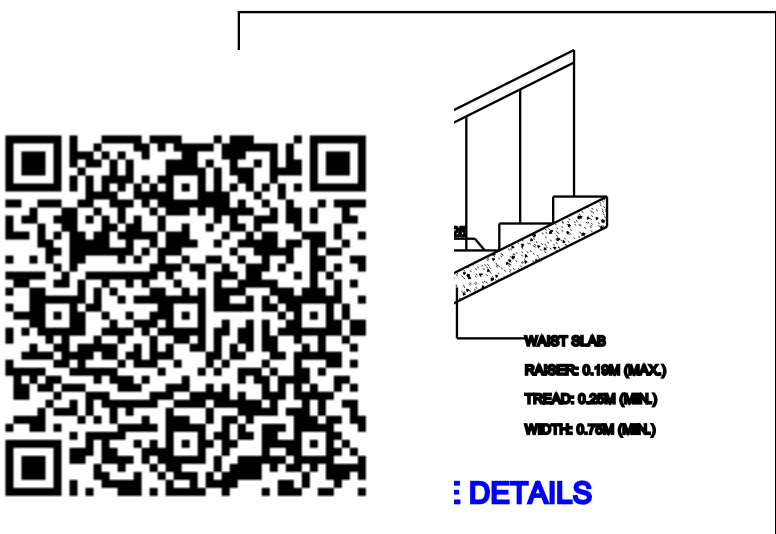


DETAILS

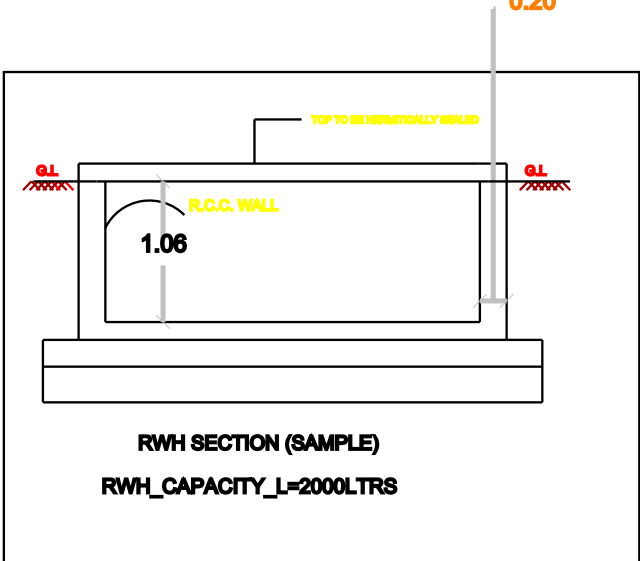

RW1 SECTION (SAMPLE)

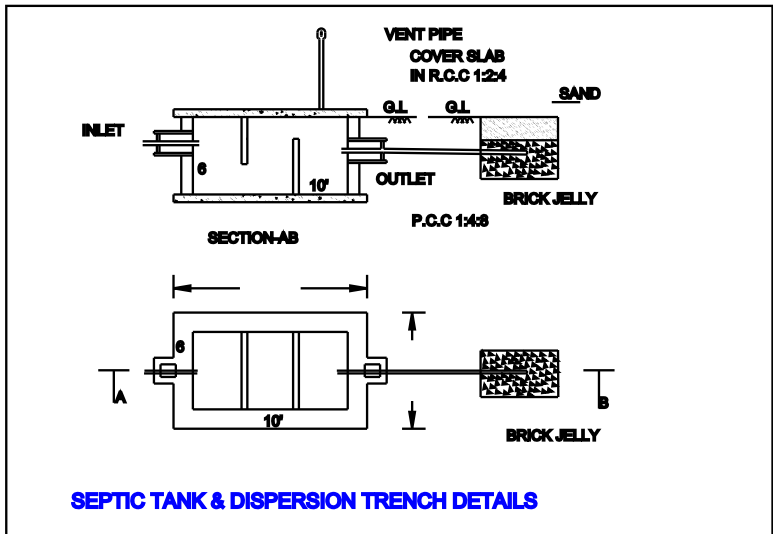

SEPTIC TANK & DISPERSION TRENCH DETAILS

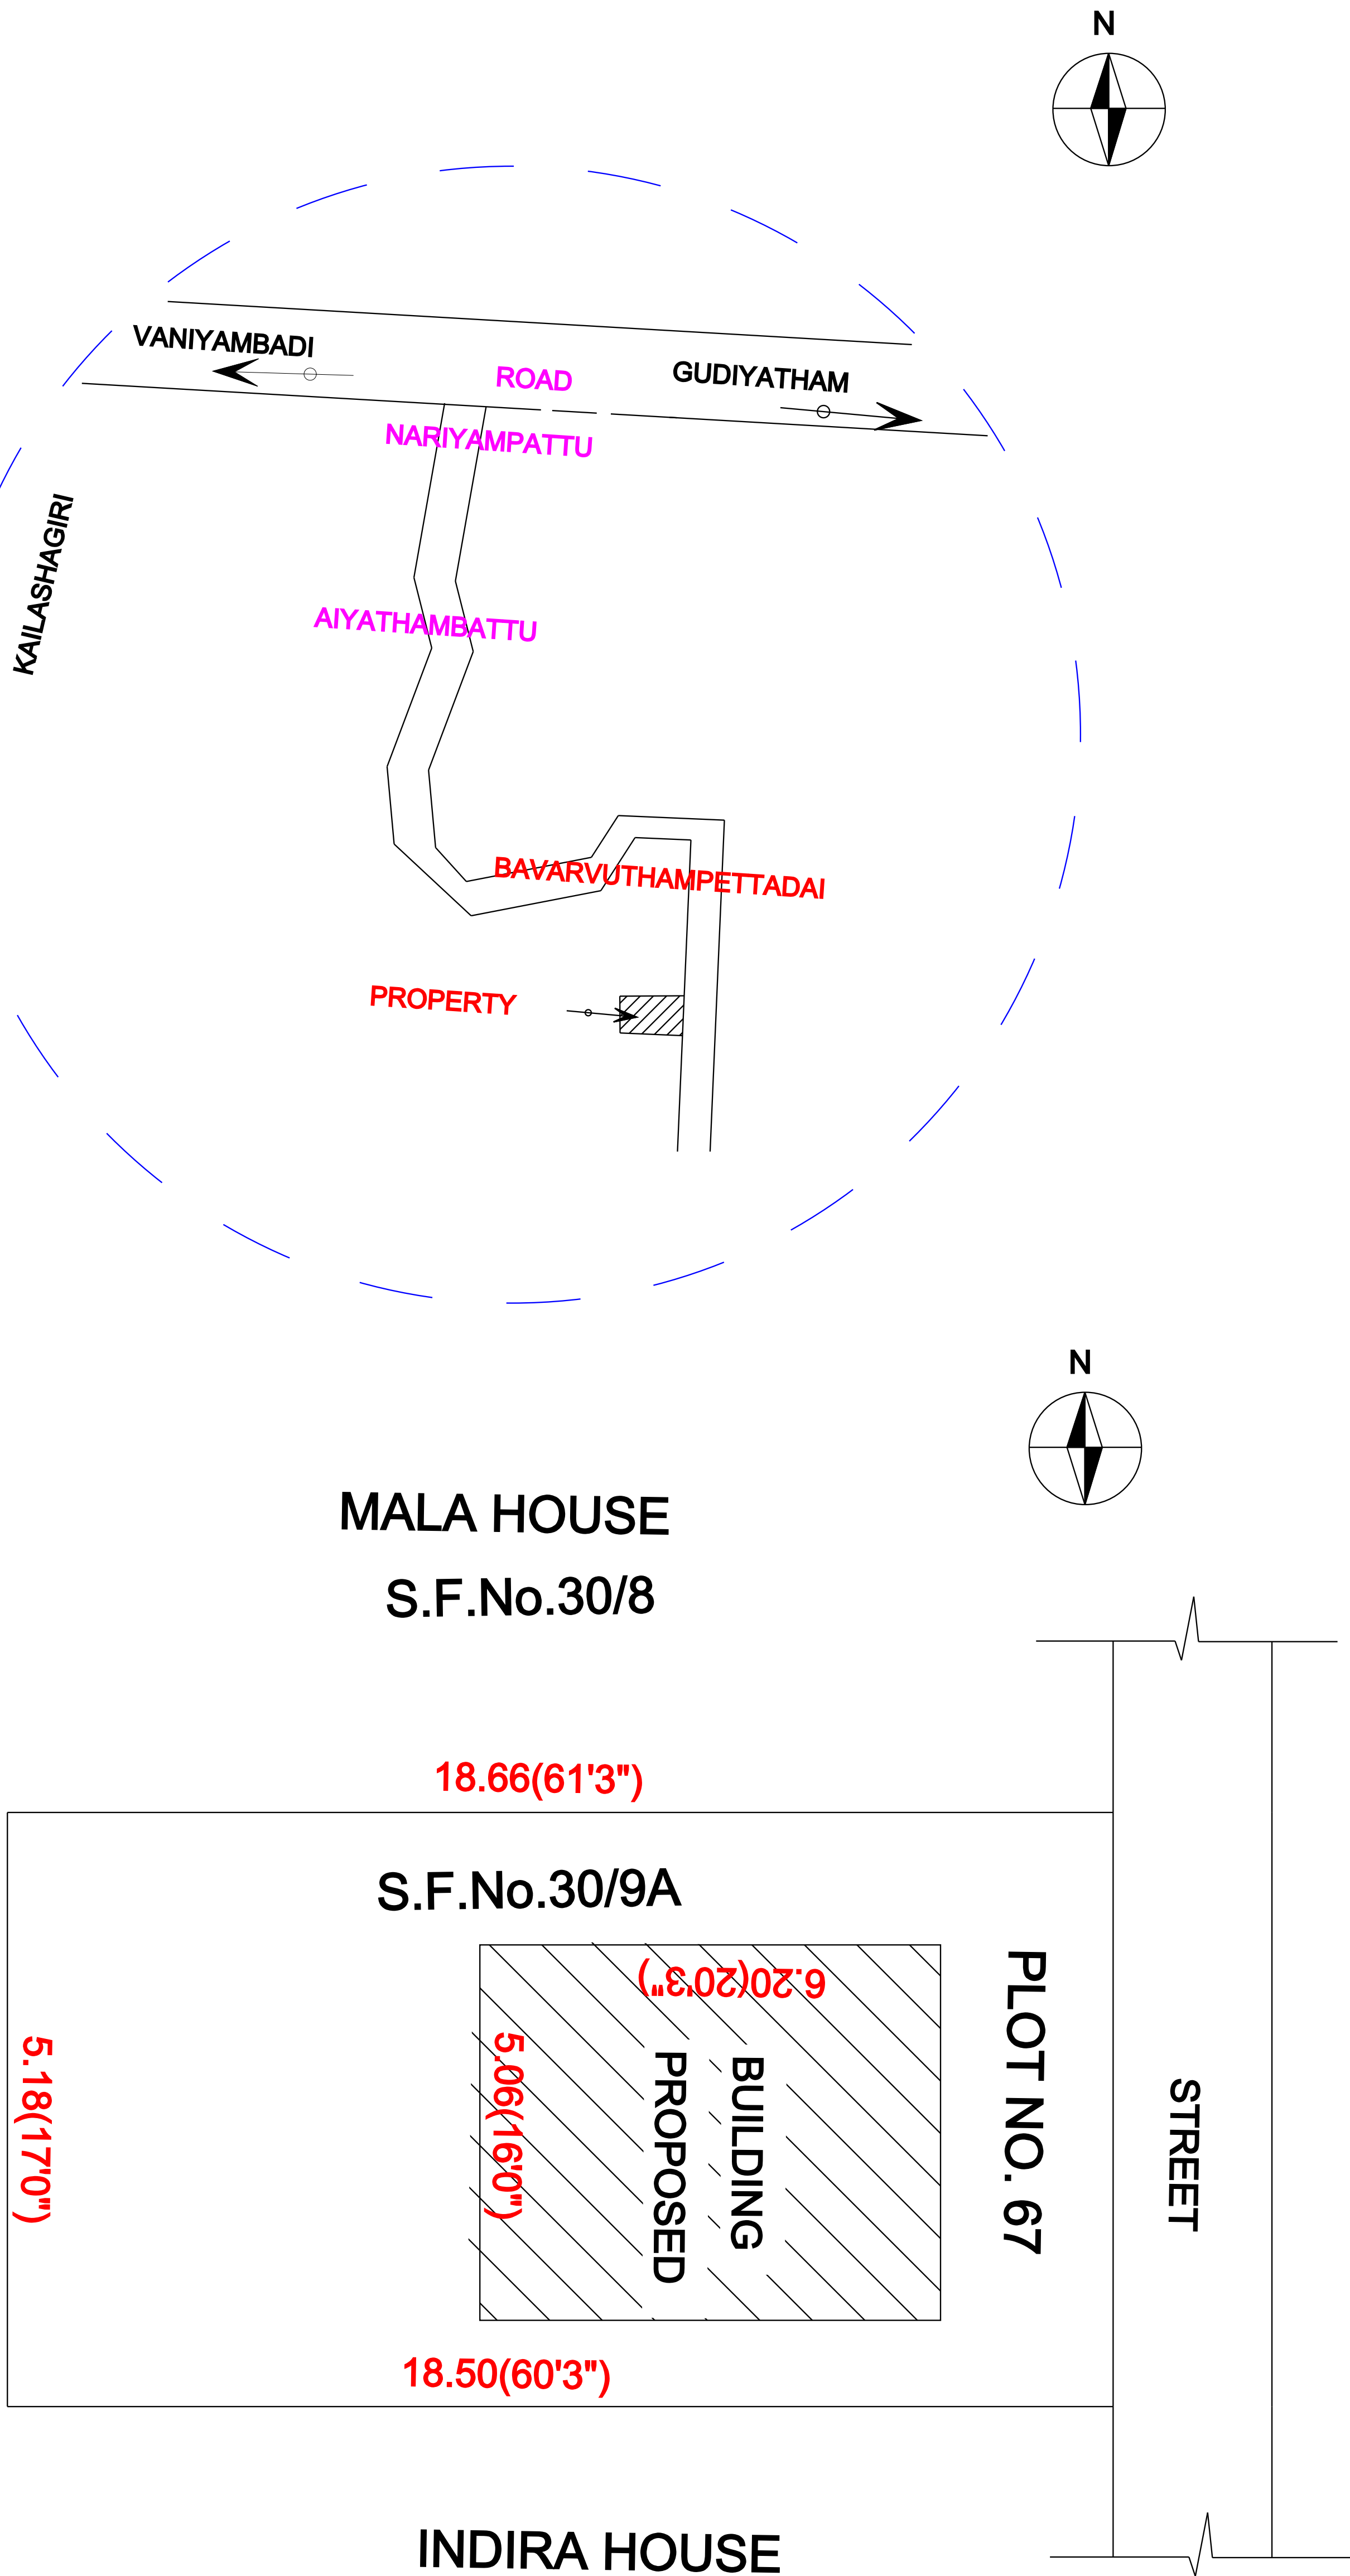

SITE PLAN

SCALE 1:100		SHEET No: 1	
ALL DIMENSIONS ARE IN "METER"			
JOINERY DETAILS		FEET	METER
MG M.GATE		8'0" X 7'0"	2.44 X 2.14
D1 DOOR		3'6" X 7'0"	1.00 X 2.14
D2 DOOR		2'6" X 7'0"	0.76 X 2.14
W WINDOW		4'6" X 6'0"	1.36 X 1.83
V VENTILATOR		2'6" X 2'6"	0.76 X 0.76
AREA DETAILS		SQ.Ft	SQ.Mt
TOTAL (DOCUMENT)		1043.50	96.95
GROUND FLOOR AREA		320.00	29.72
CARPET AREA		723.50	67.23
APPLICANT:			