



PLAN SHOWING THE PROPOSED NEW CONSTRUCTION OF RCC ROOF RESIDENTIAL BUILDING IN PLOT No.34,
SURVEY No.150/2A1A1A1A1,PATTA No.2730, KALANDIRA, CHETTIYAPPANUR VILLAGE & PANCHAYAT, JOLARPET UNION,
VANIYAMBADI TALUK, TIRUPATHUR DISTRICT. scale 1 : 100.
OWNER:. Mrs. JEEVITHA d/o. A.RAVI KUMAR

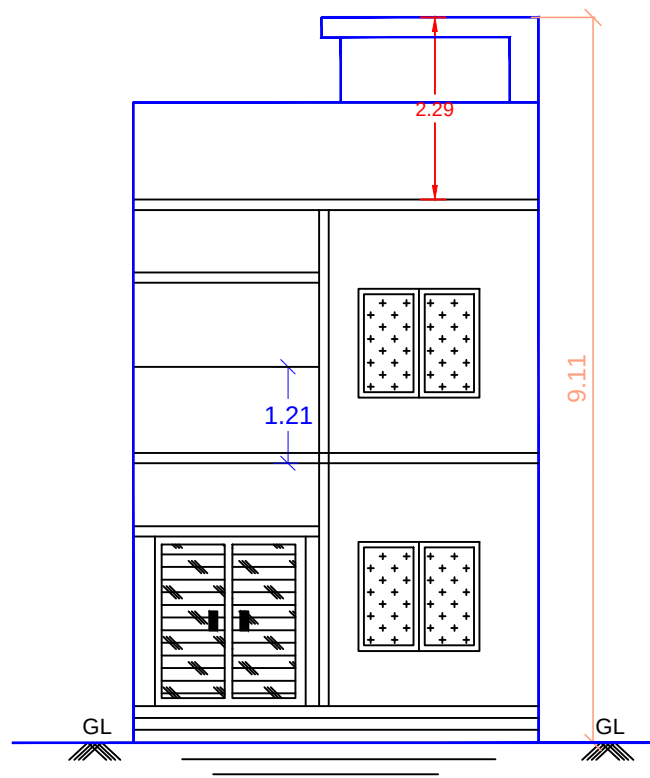


ELEVATION

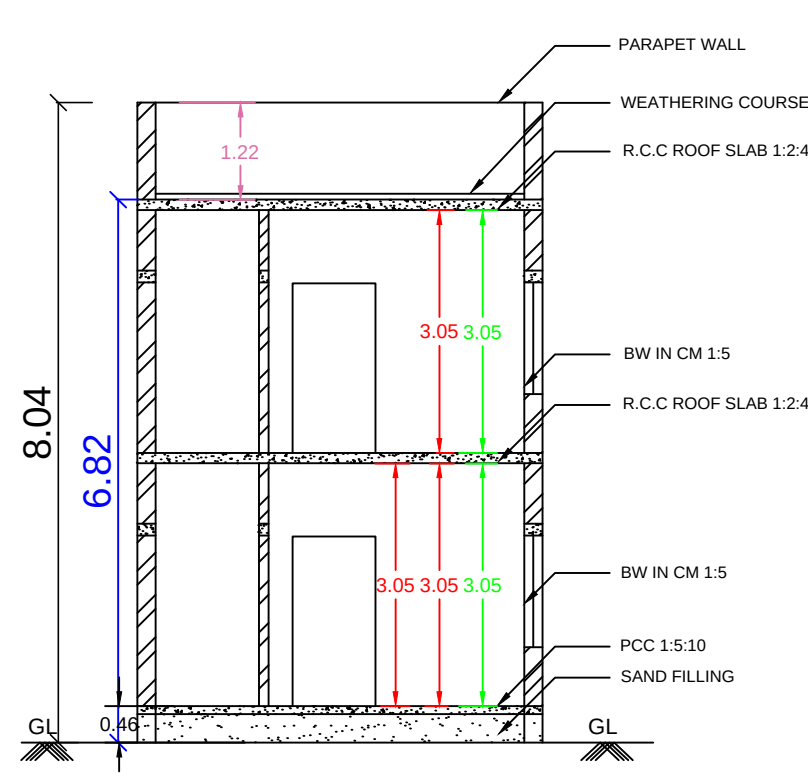


SECTION ON 'A-B'

LOCATION
OF SITE

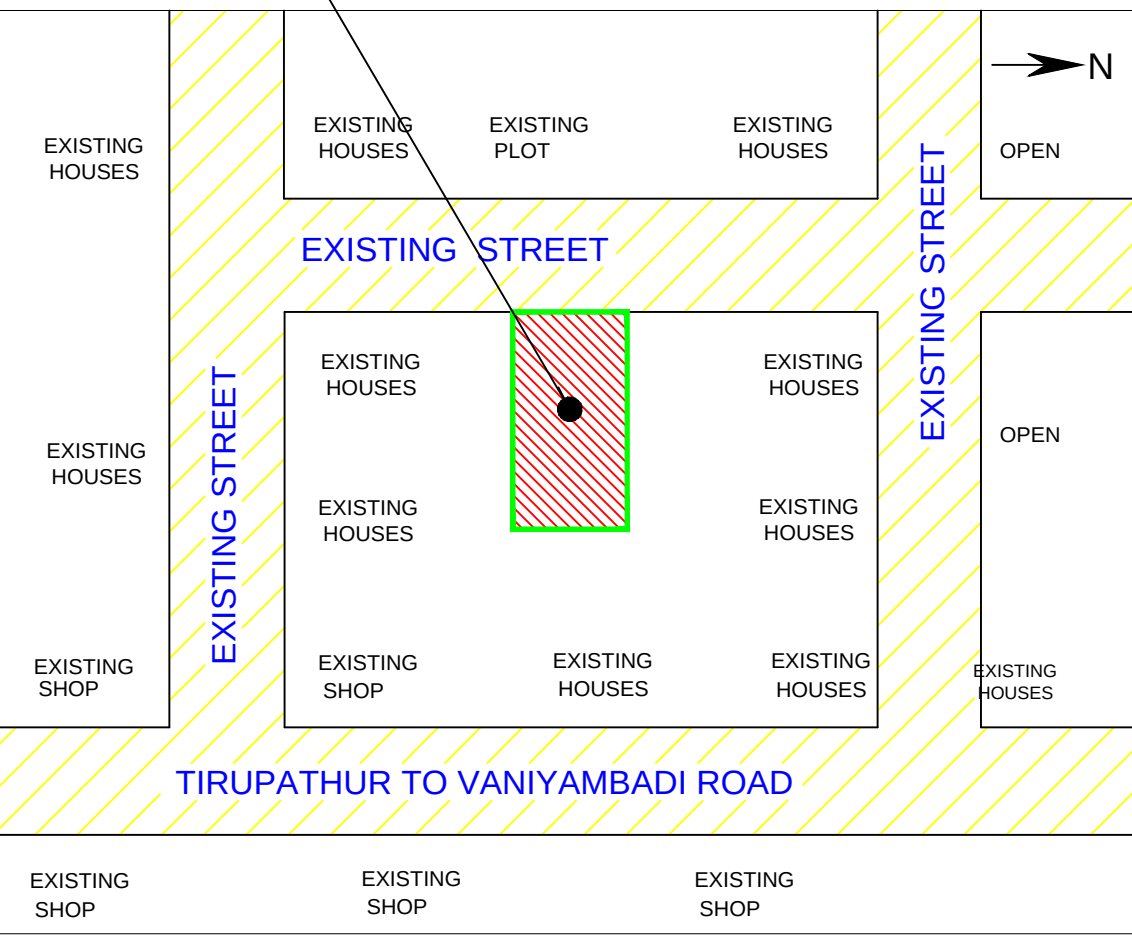

KEY PLAN
SCALE : N.T.S.

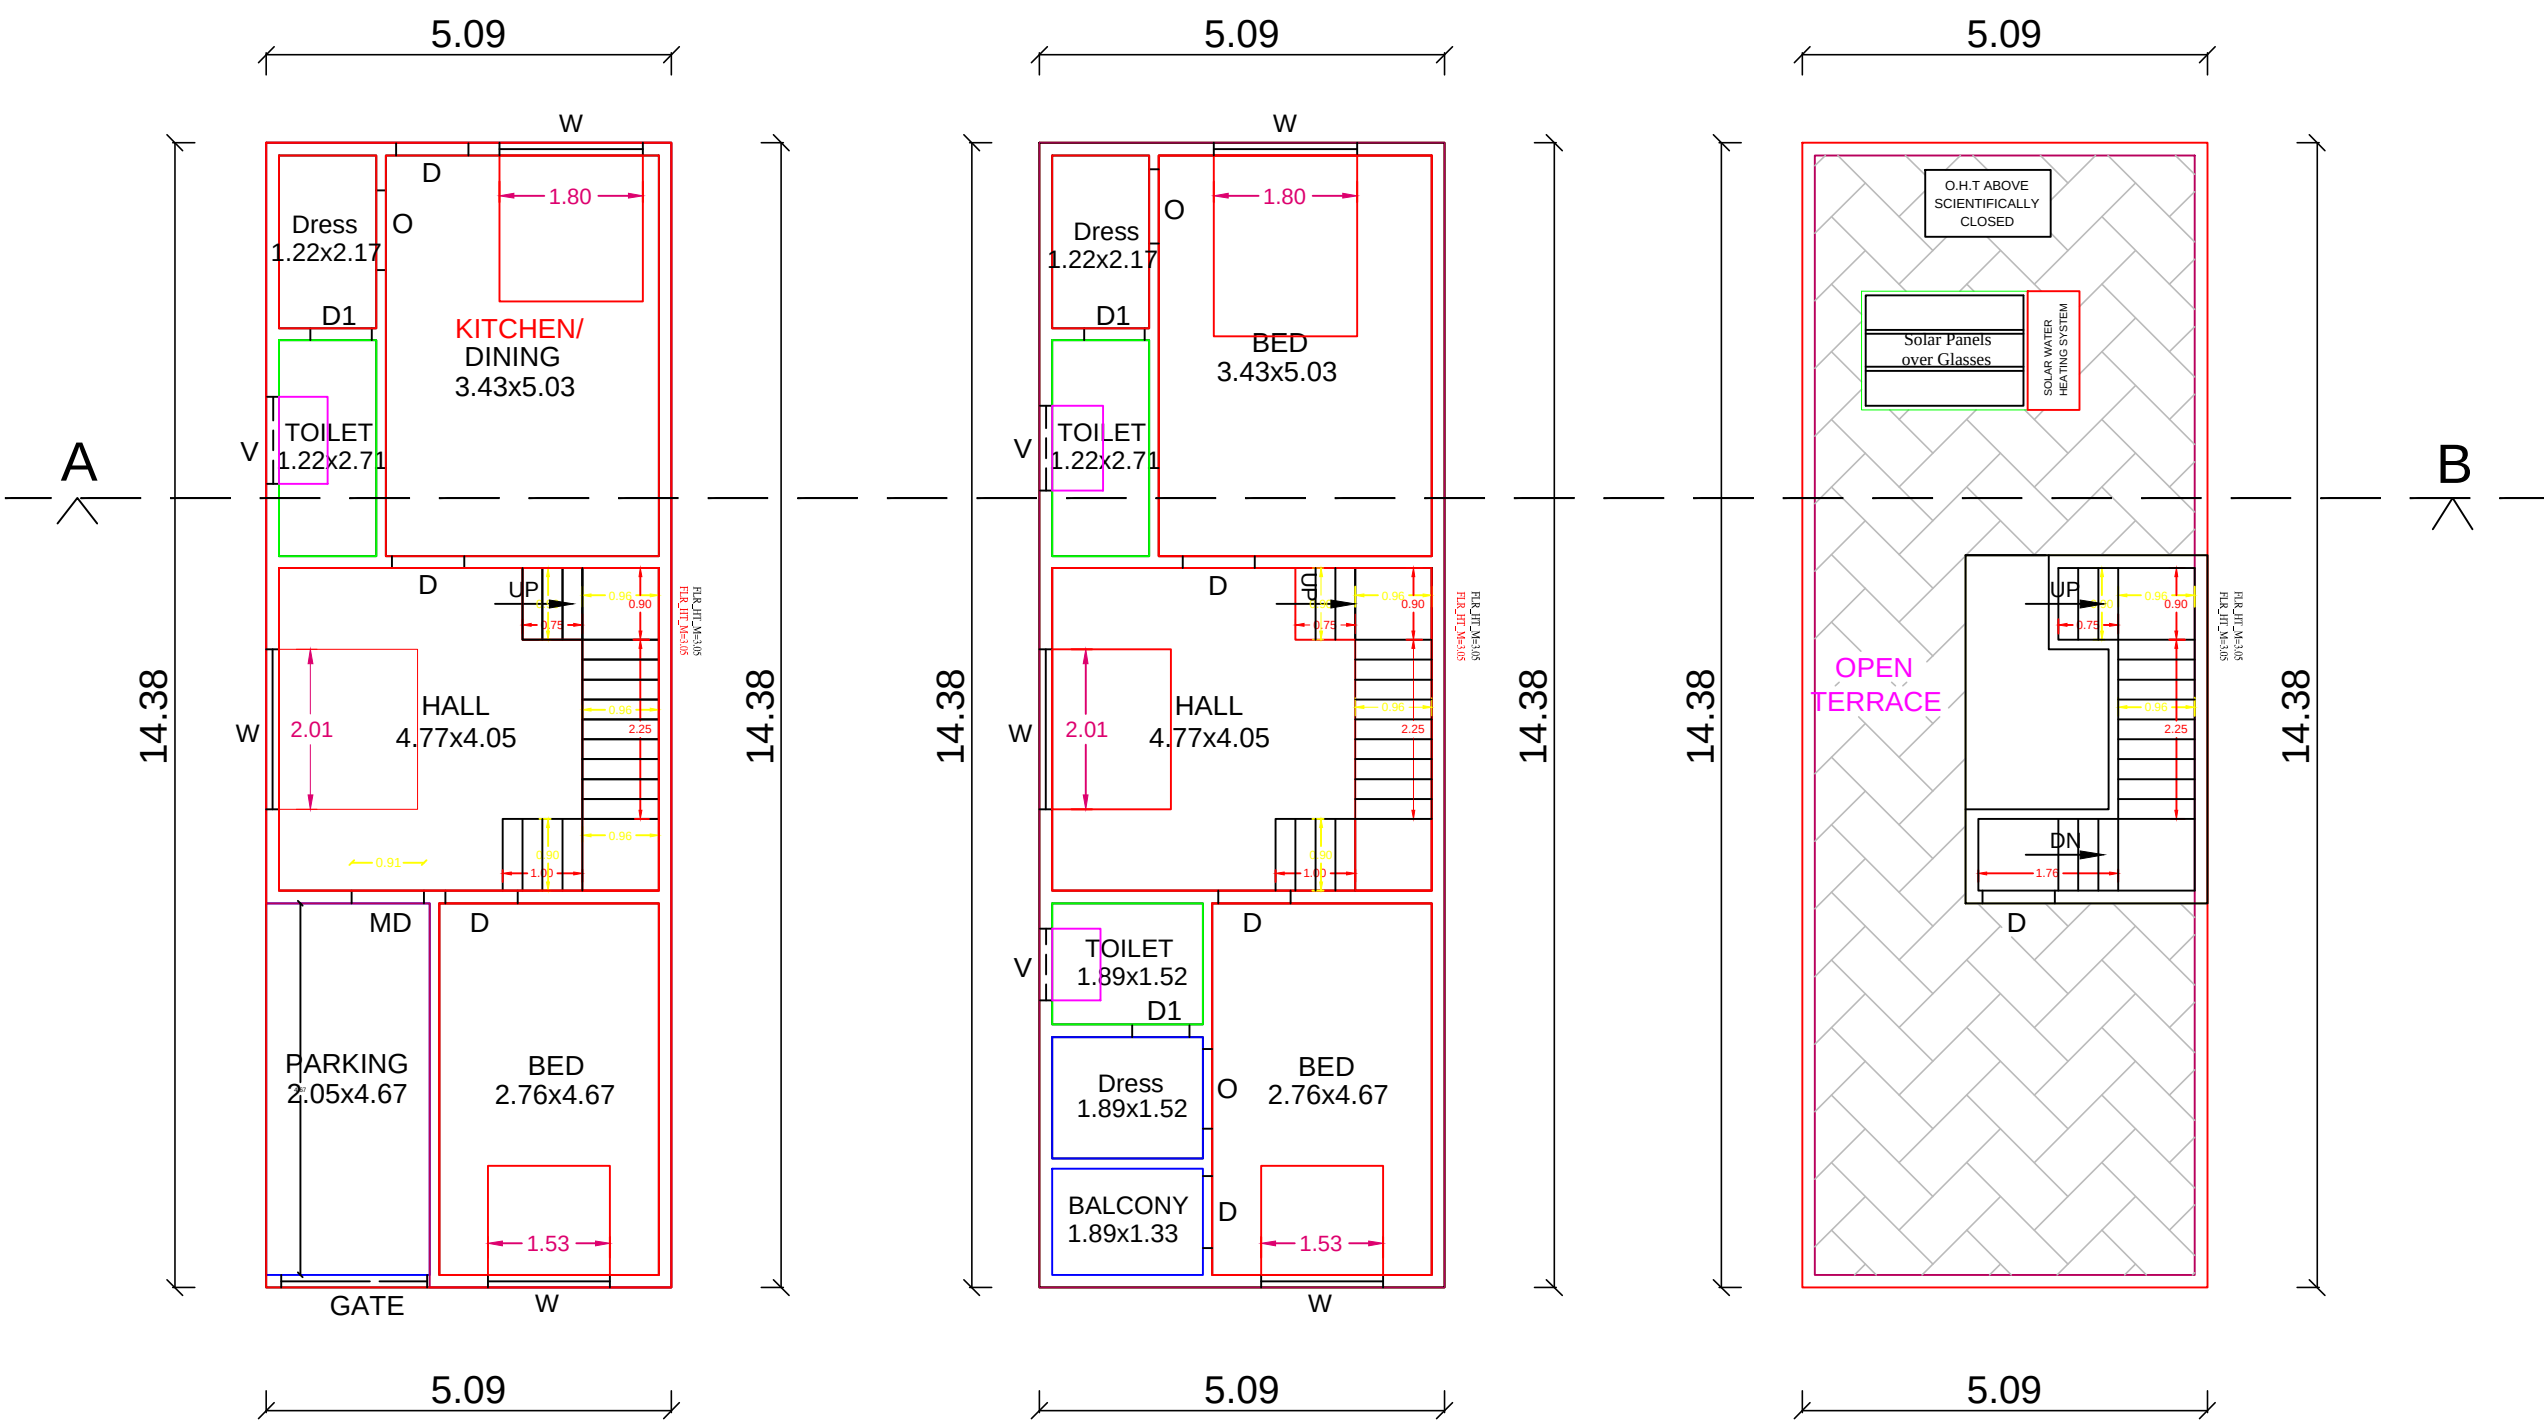


GROUND FLOOR PLAN

FIRST FLOOR PLAN


TERRACE FLOOR PLAN




1.52M (MINIMUM)

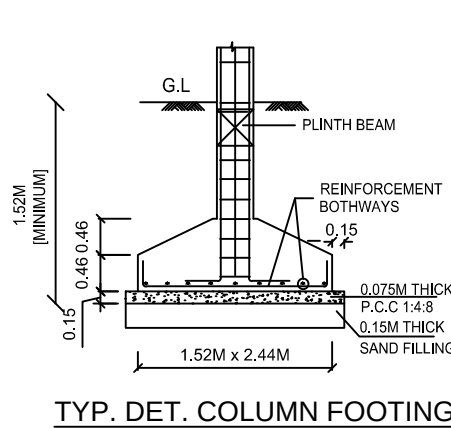

TYP. DET. COLUMN FOOTING

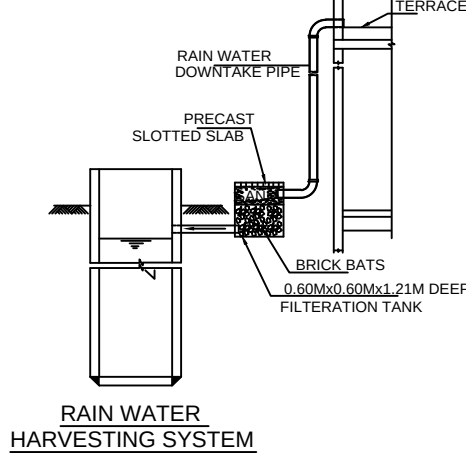


RAIN WATER HARVESTING SYSTEM

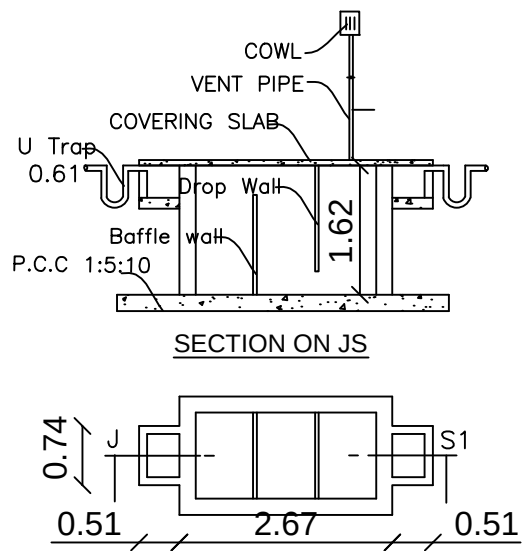


SEPTIC TANK DETAILS

Using 'U' type trap 2 Nos in inlet, outlet
Vent pipe will be covered with Mosquito
proof net in inner side and top of vent.

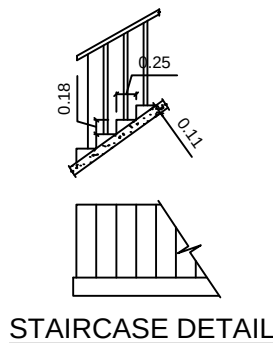

STAIRCASE DETAIL

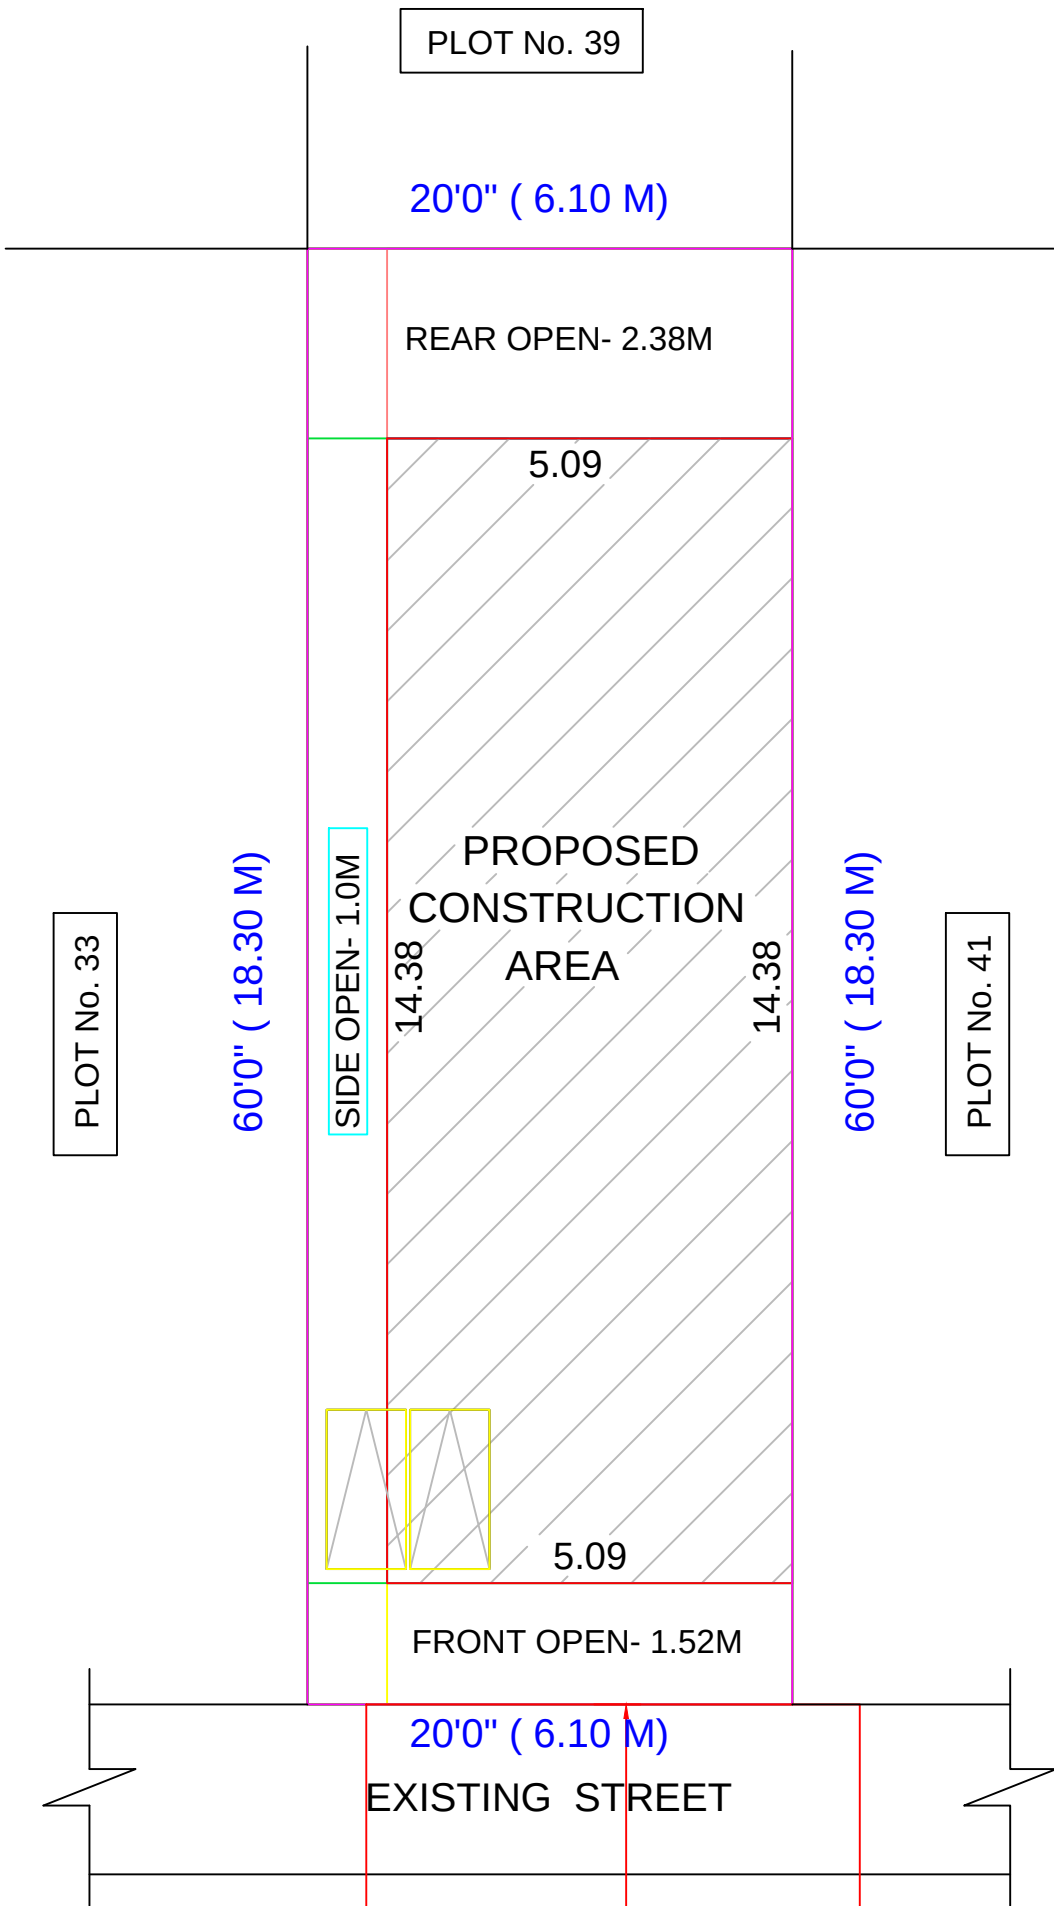

SITE PLAN.

SCALE 1:100.

AREA DETAILS :

	SQFT	SQMT
AREA AS PER DOCUMENT..	1200.00	111.48
AREA AS PER FMB / SLR	1200.00	111.48
AREA AS ON GROUND	1200.00	111.48
PRO. CONSTN. IN GROUND FLOOR..	787.38	73.15
OPEN SPACE	412.65	38.33
PRO. CONSTN. IN FIRST FLOOR. .	787.38	73.15
TOTAL CONSTN AREA GF + FF..	1574.76	146.30

PLOT COVERAGE = $\frac{73.15}{111.48} = 65.62 \%$

F.S.I. = $\frac{146.30}{111.48} = 1.31$

JOINERIES :

- GG ... GRILL GATE 2.80 X 2.13
- MD ... MAIN DOOR 1.20 X 2.13
- D ... DOOR 0.91 X 2.13
- D1 ... DOOR 0.76 X 2.13
- GW ... GRILL WORK 1.83 X 1.27
- W ... WINDOW 1.52 X 1.37
- V ... VENTILATOR 0.91 X 0.61

NOTE :

- OWNER'S BOUNDARY SHOWN IN.. . . .
- PRO. CONSTN AREA SHOWN IN
- EXI- ROAD / STREET SHOWN IN

Owner Name : Mrs. R.JEEVITHA
d/o. A.RAVIKUMAR

R. Jeevitha

ENGINEER :

T. Mala Margaret

Er. T.MALA MARGARET, D.C.E.,
REGISTERED ENGINEER - Gr.3
Reg No.034 / LS / 2019 / 00007
7/163, NEW STREET,
PERUMALPET,VANIYAMBADI.
CELL : 99432 07103