



PLAN SHOWING THE PROPOSED CONSTRUCTION OF GROUND FLOOR R.C.C ROOF RESIDENTIAL BUILDING IN NEW S.F. No. 254/1B2, OLD S.F. No. 254/1, PACHAL VILLAGE & PANCHAYAT, JOLARPET PANCHAYAT UNION, TIRUPATTUR TALUK & DISTRICT.




APPLICANT: Mr. M. VIMAL, S/o. MUNISAMY.

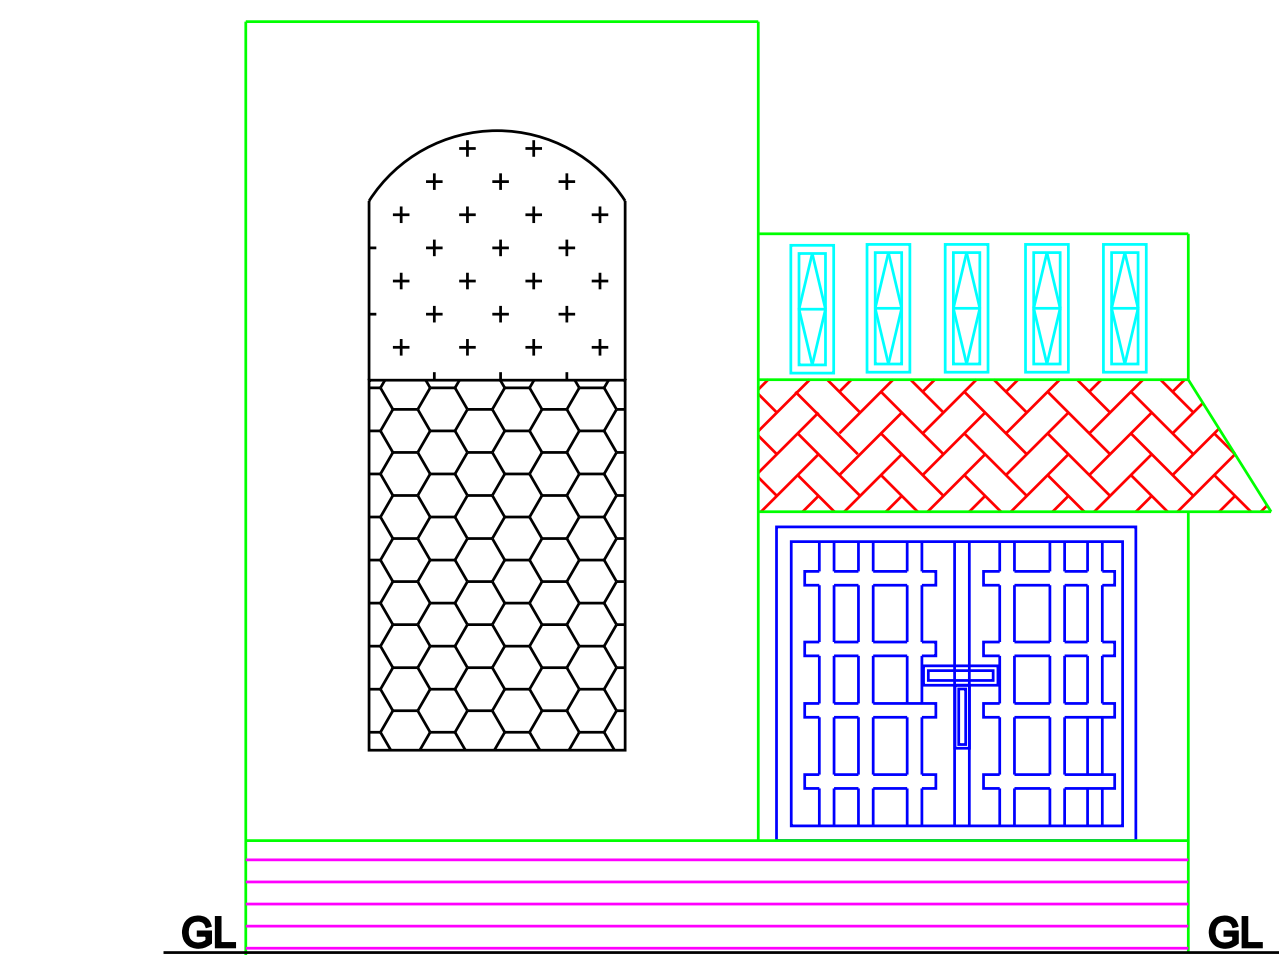


ELEVATION

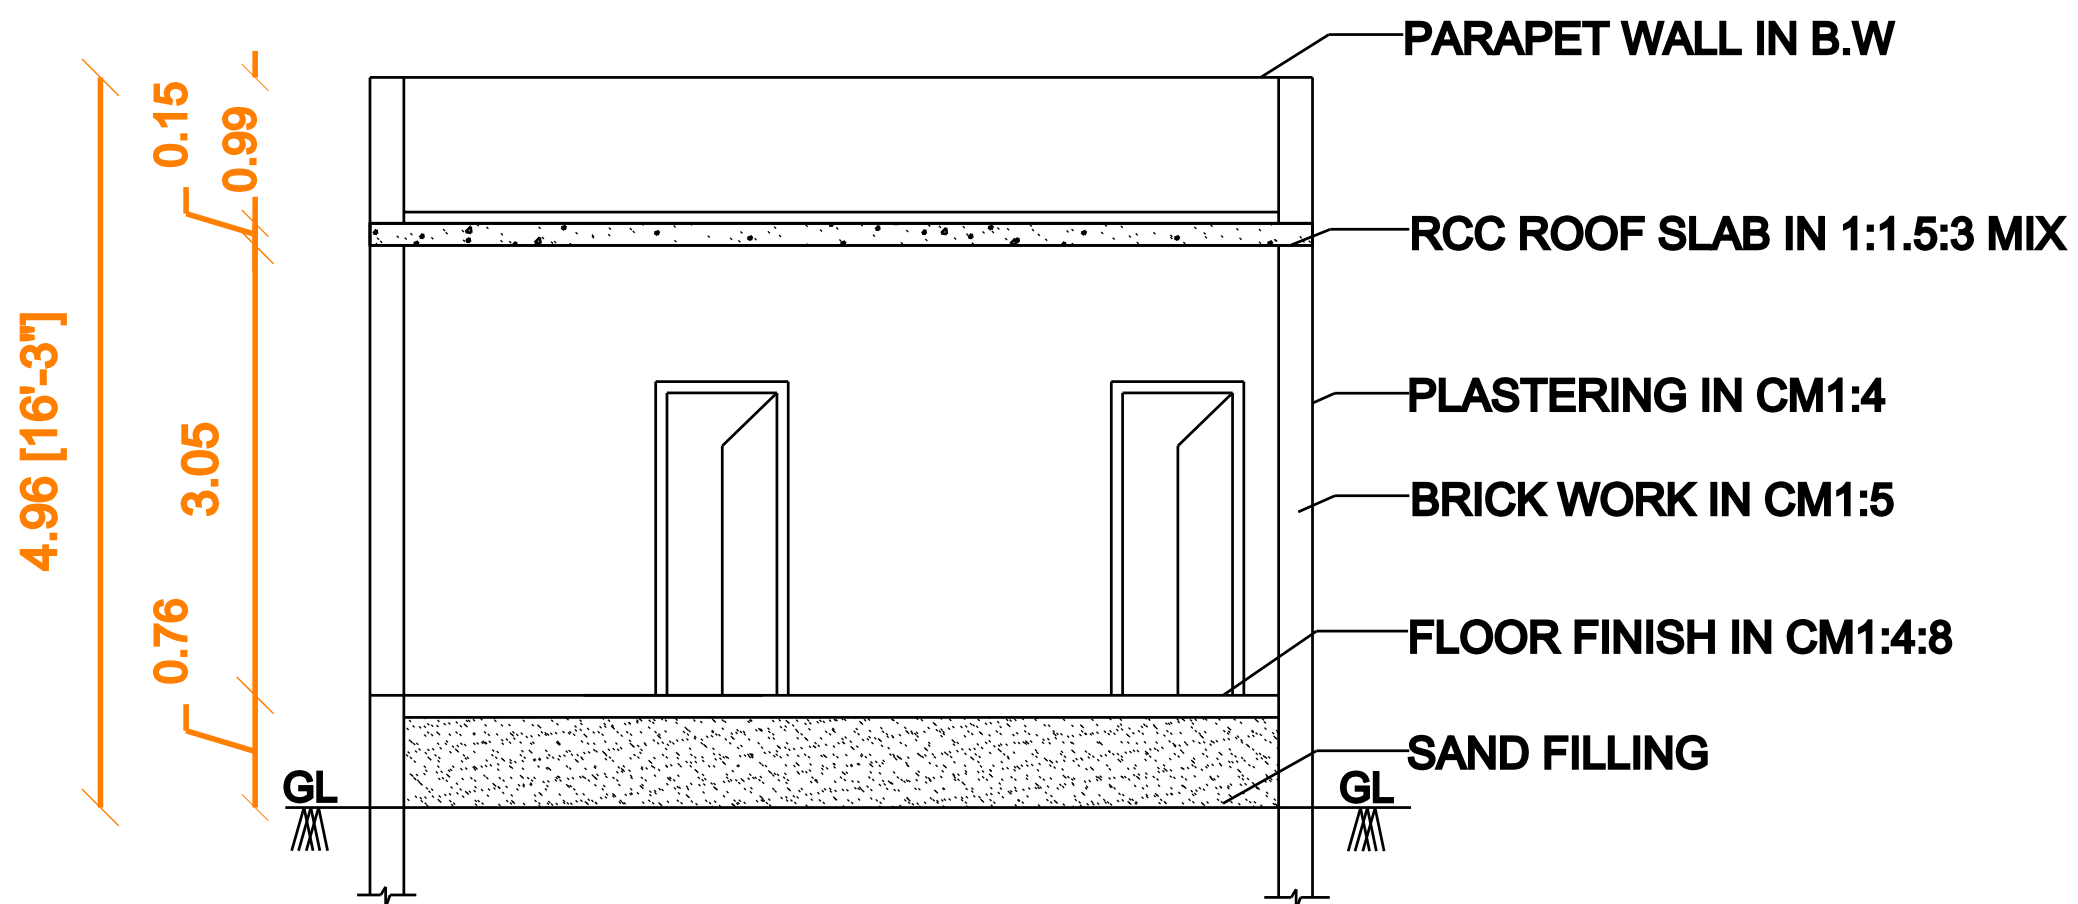


SECTION - AB'

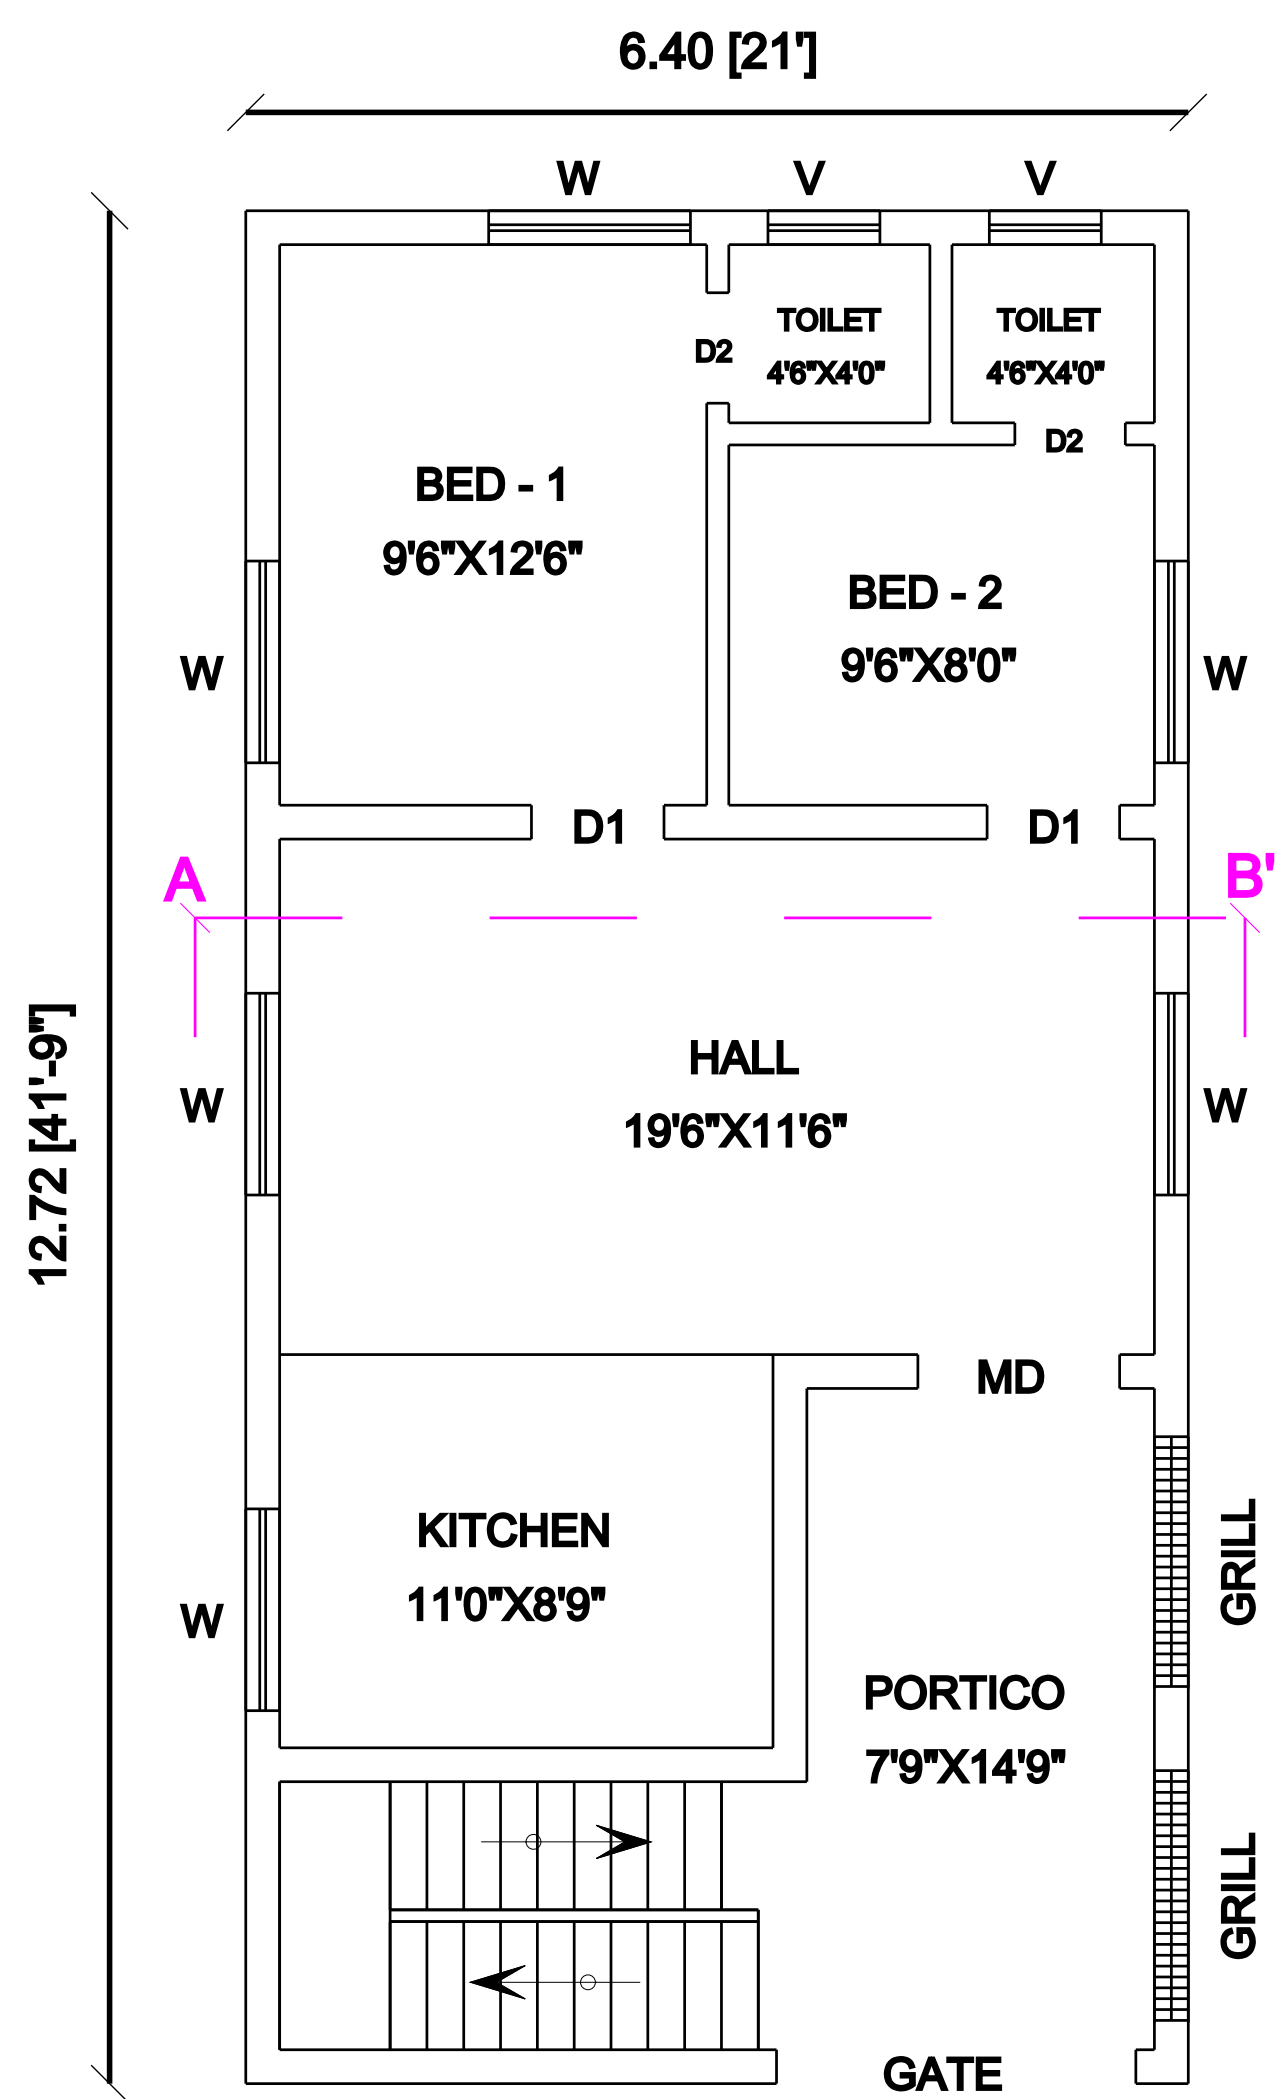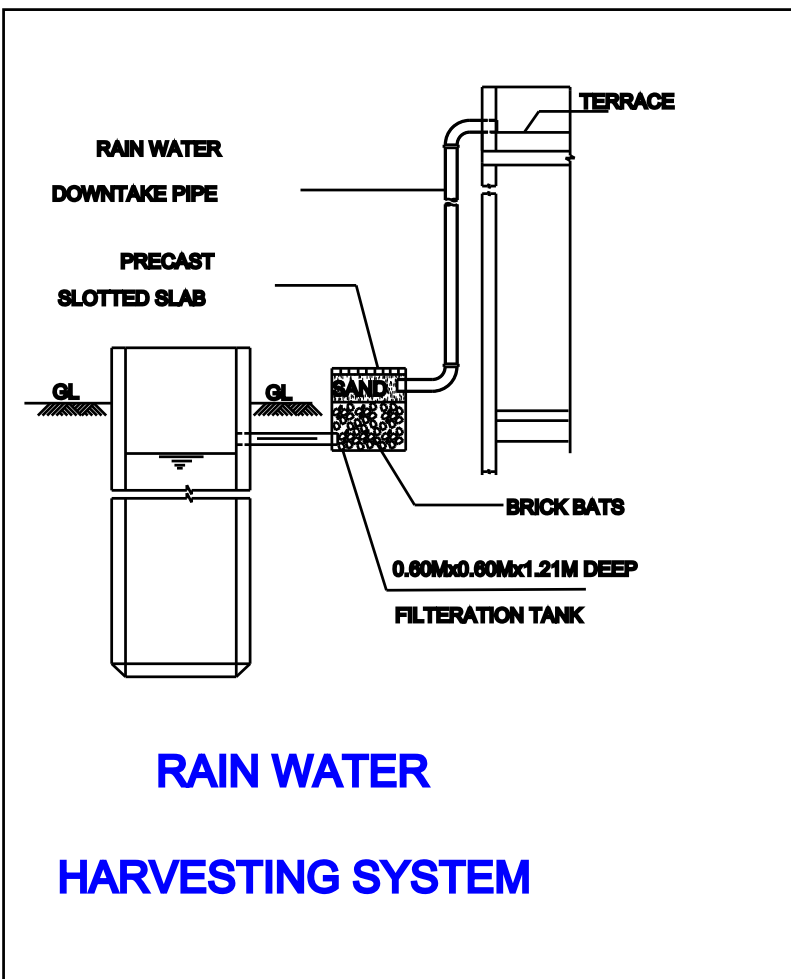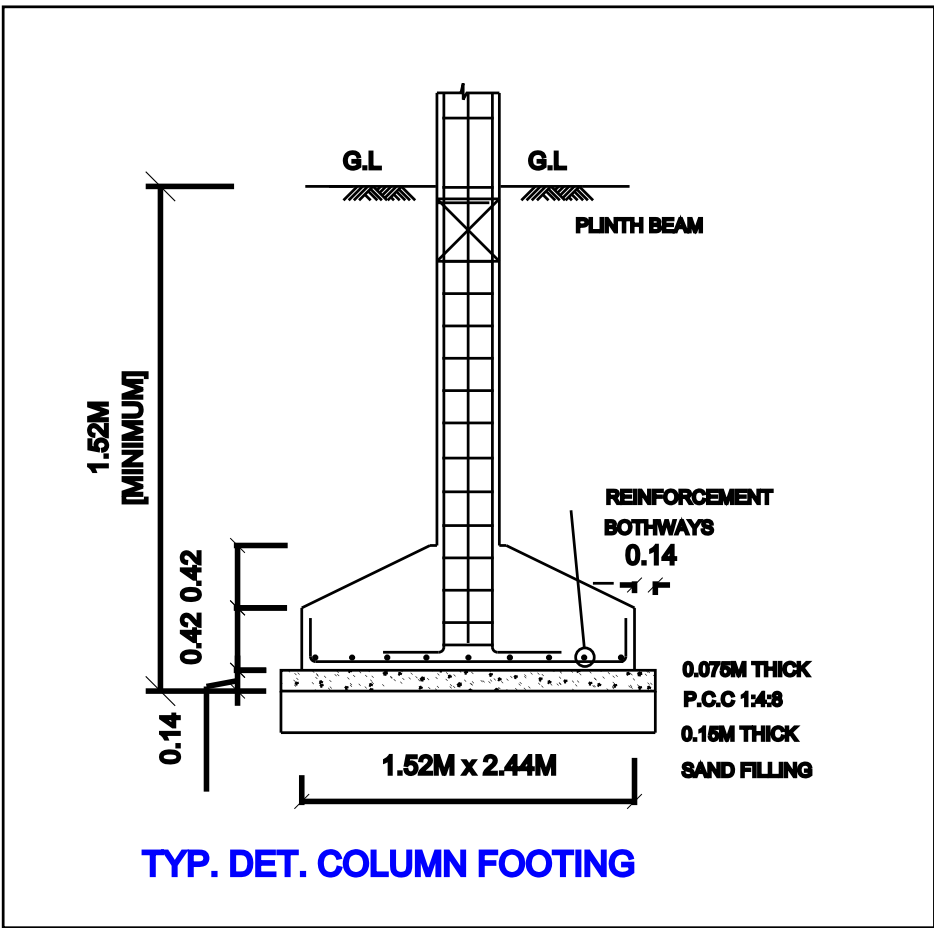


PRO. GROUND FLOOR PLAN

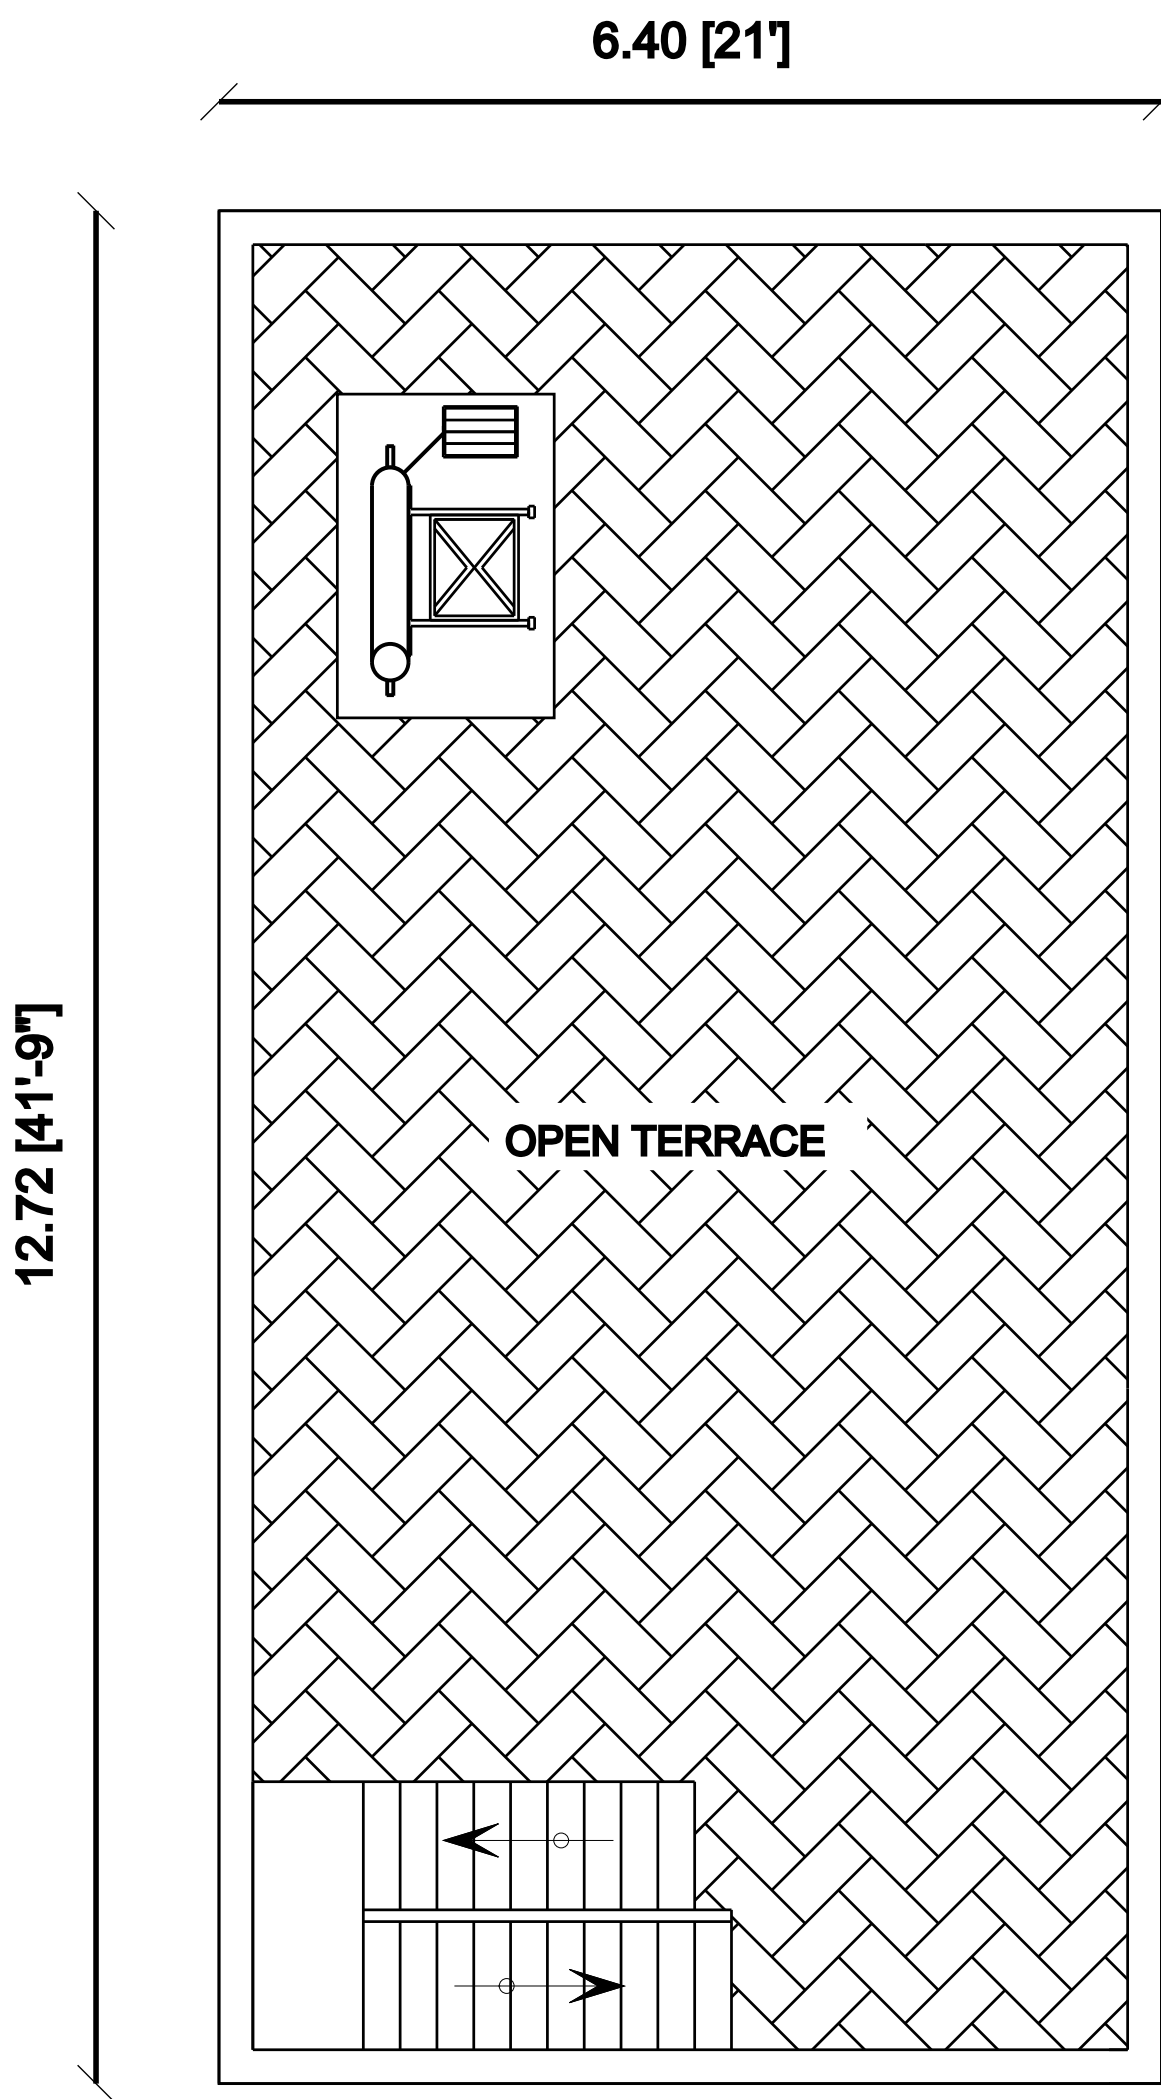


TERRACE FLOOR PLAN

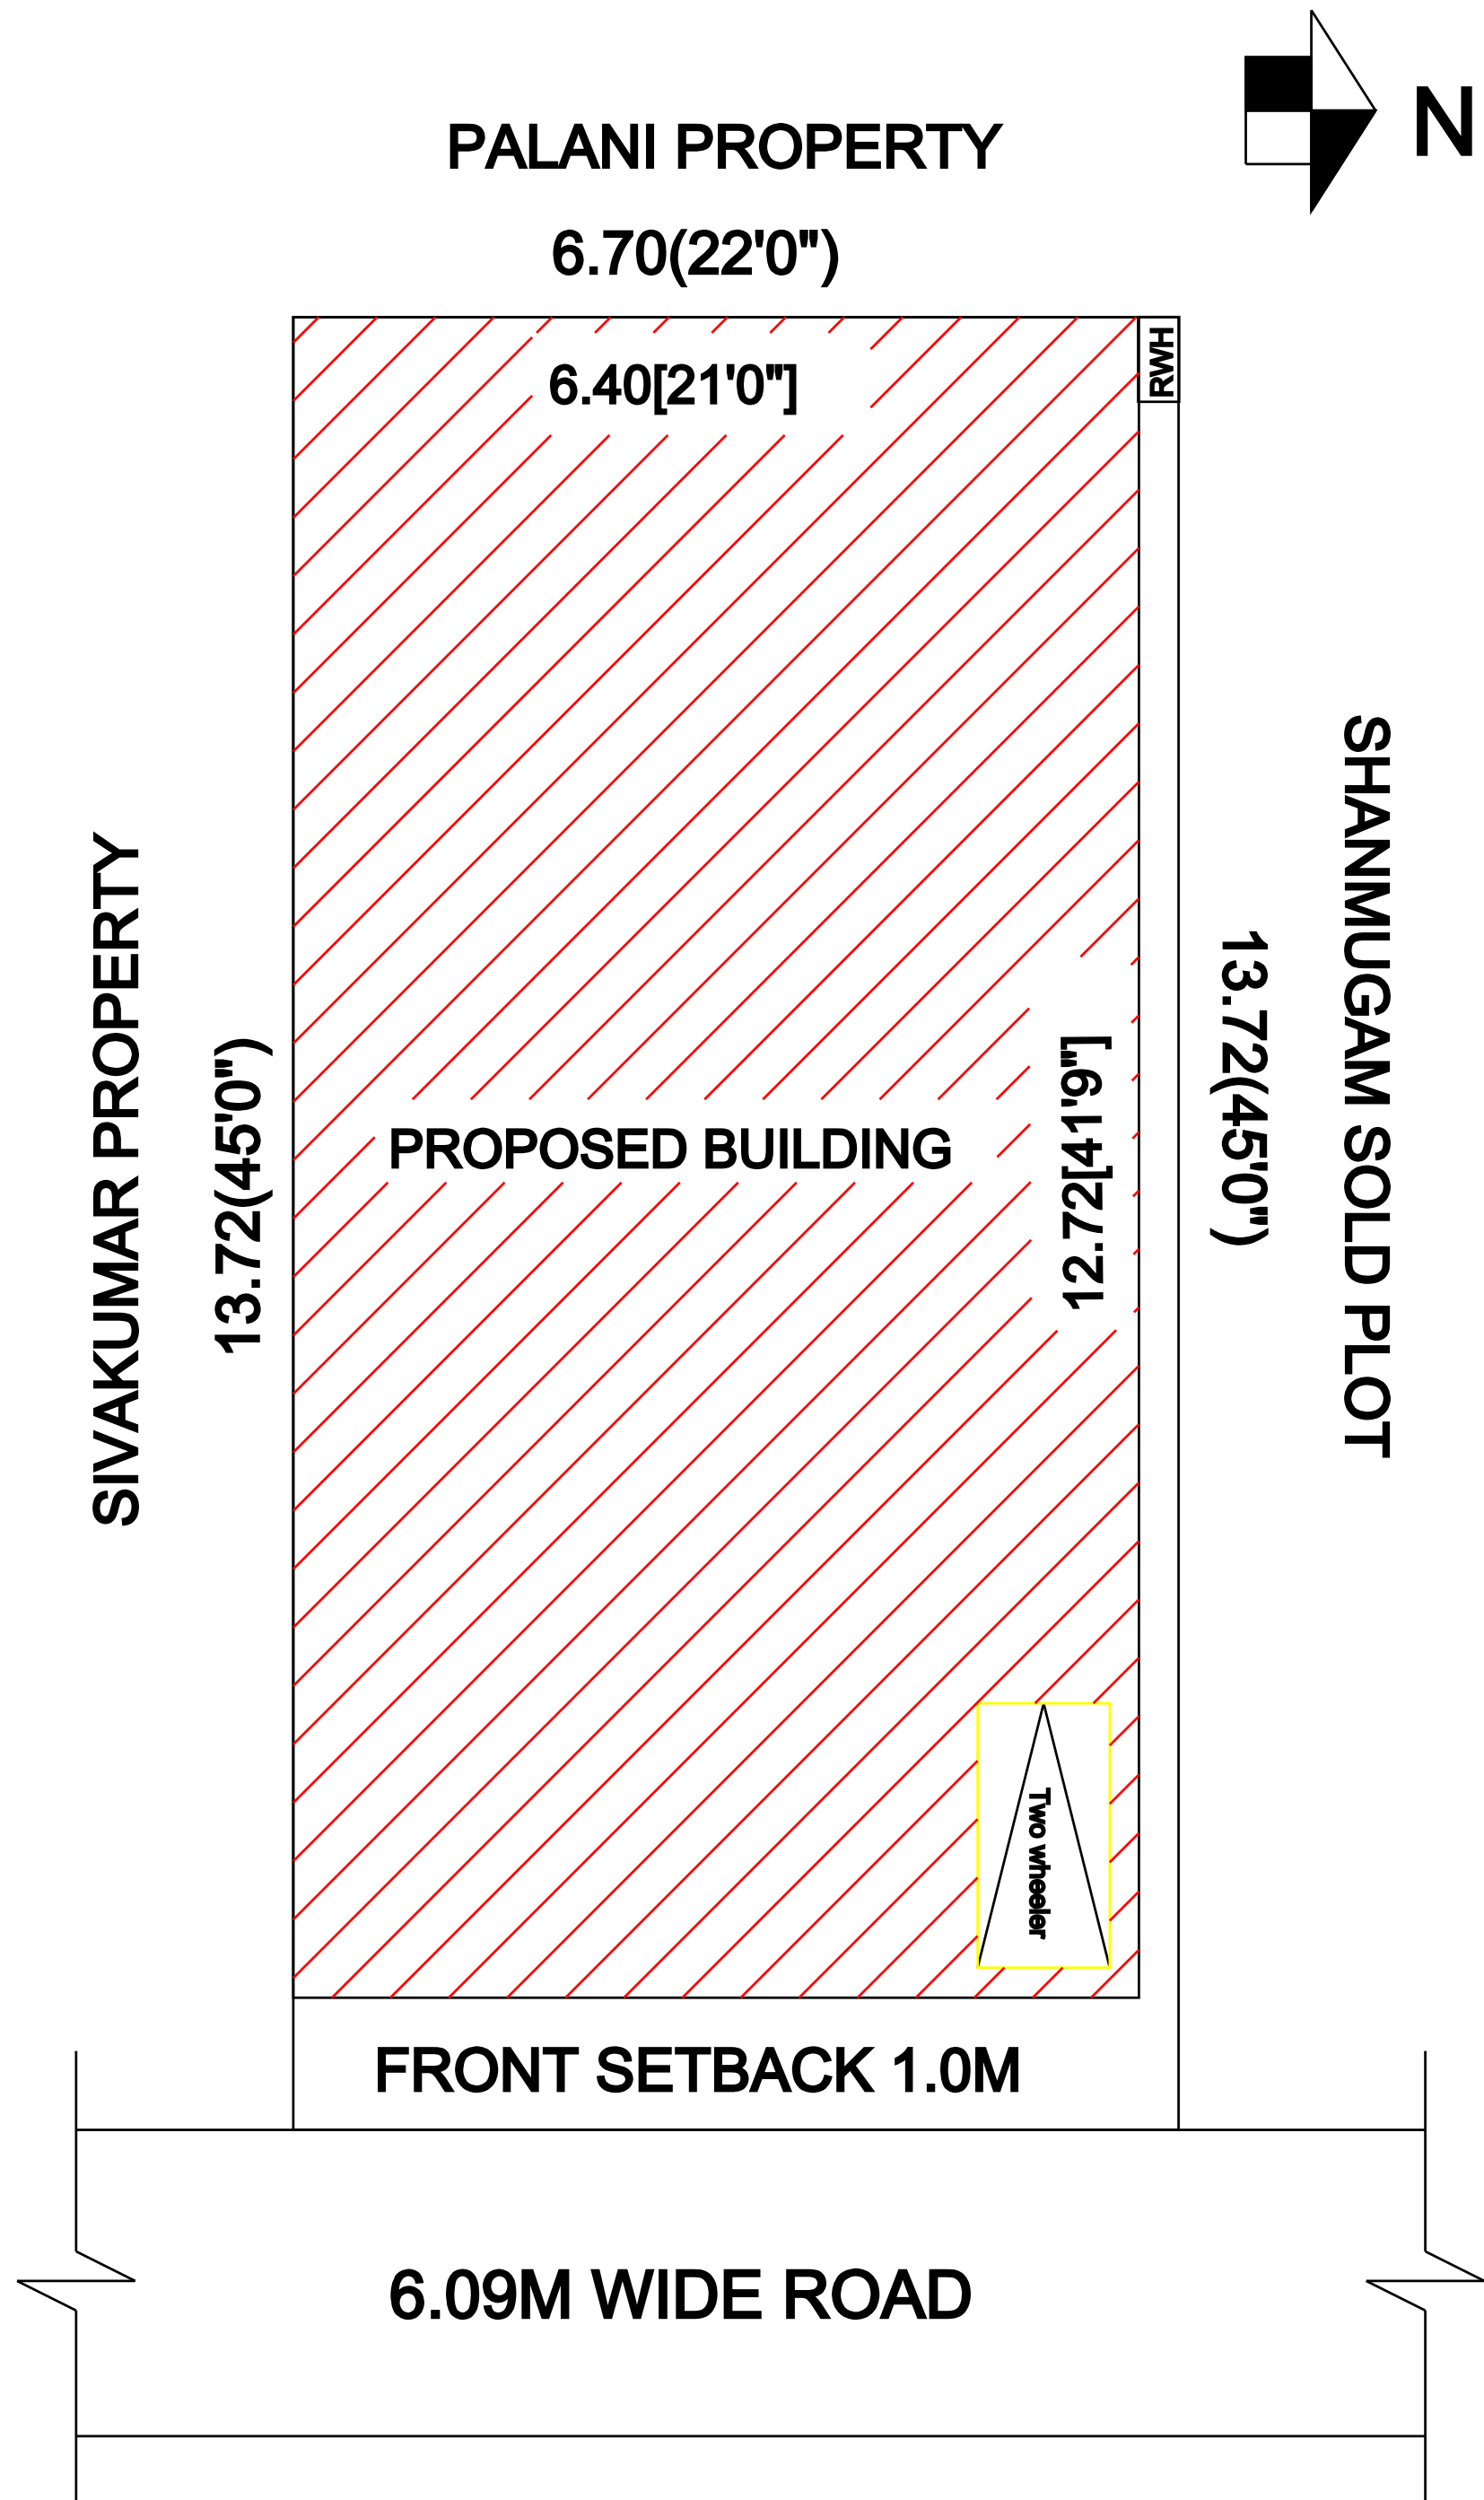





SITE PLAN

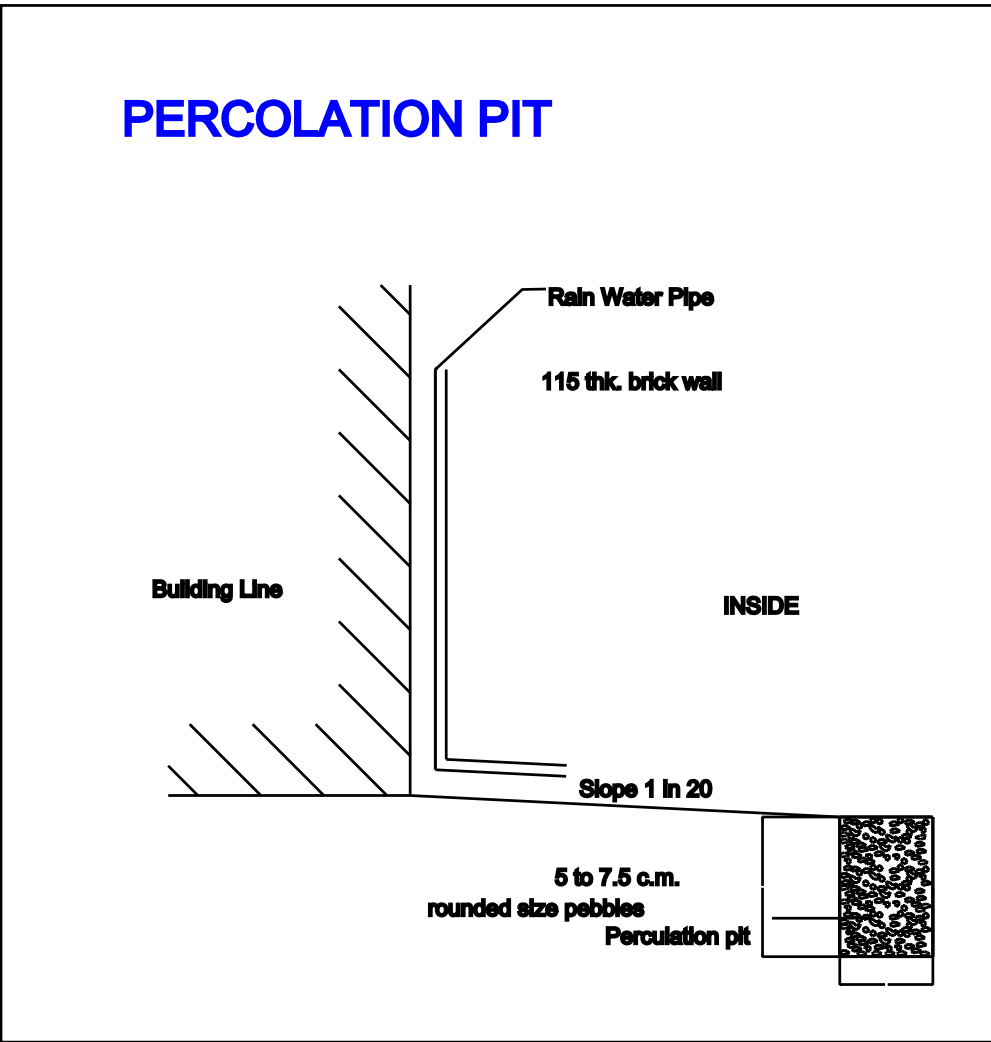

PERCOLATION PIT

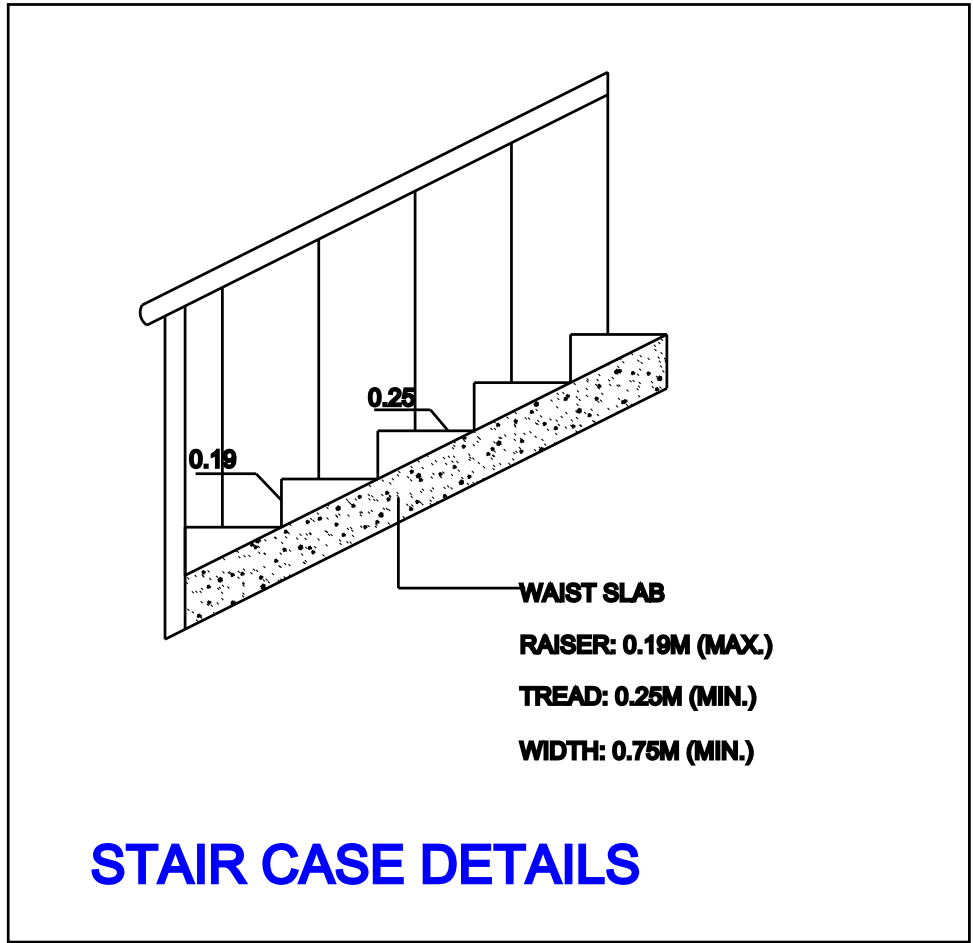

STAIR CASE DETAILS

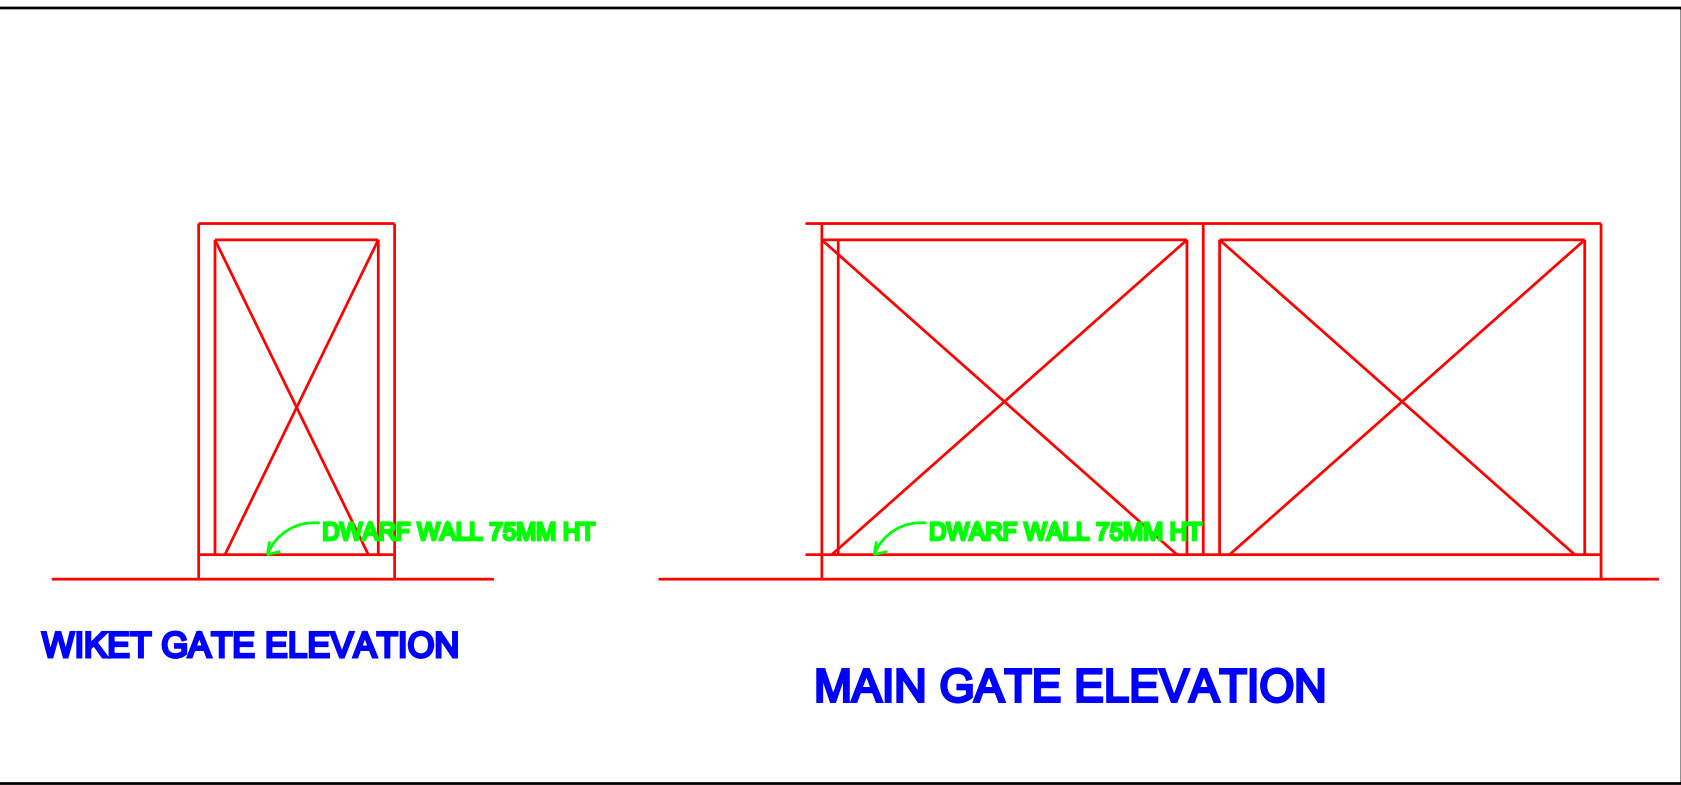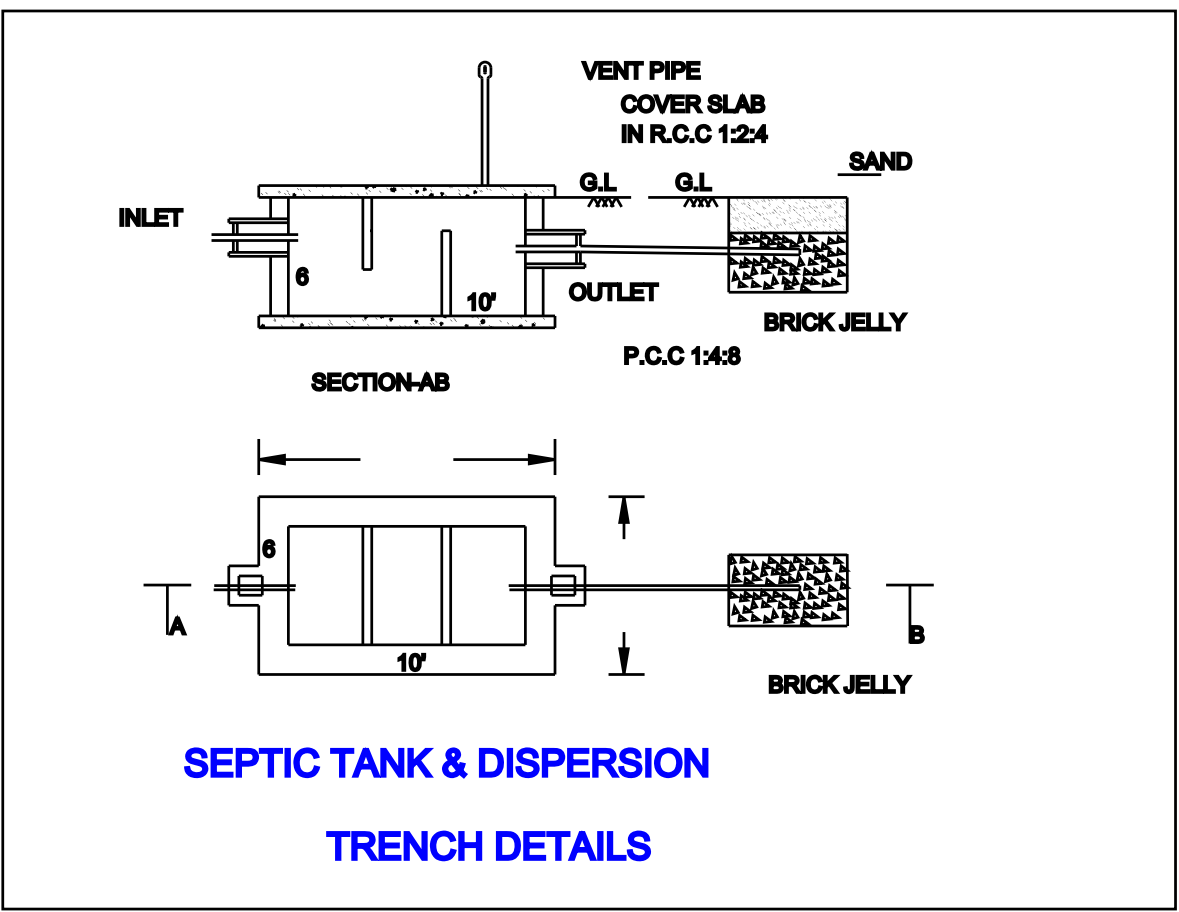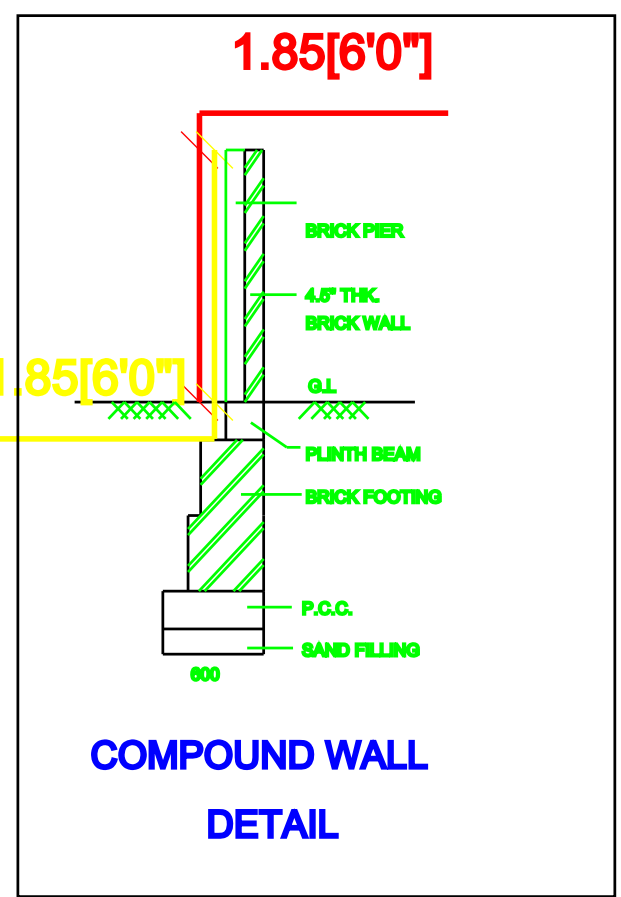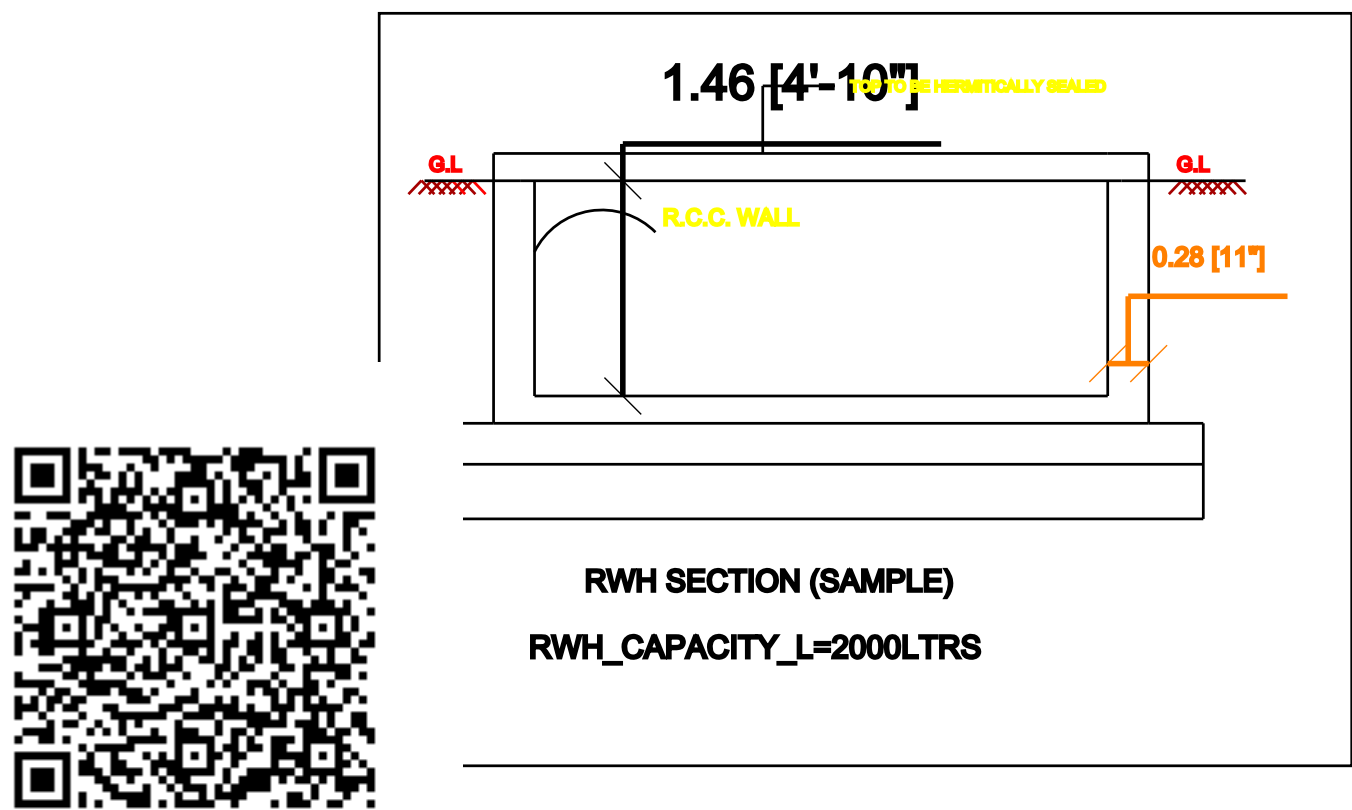

SCALE 1:100	SHEET No: 1		
ALL DIMENSIONS ARE IN "FEET" &"METER"			
PLOT COVERAGE = $\frac{81.45}{91.97} \times 100\%$ = 88.56 %			
F.S.I = $\frac{81.45}{91.97}$ = 0.88			
JOINERY DETAILS	FEET	METER	
MD M.DOOR	4'0" X 7'0"	1.21 X 2.14	
D1 DOOR	3'6" X 7'0"	1.00 X 2.14	
D2 DOOR	2'6" X 7'0"	0.76 X 2.14	
W WINDOW	4'6" X 6'0"	1.36 X 1.83	
V VENTILATOR	2'6" X 2'6"	0.76 X 0.76	
AREA DETAILS		SQ.Ft	SQ.Mt
TOTAL (AS PER DOCUMENT)		990.00	91.97
TOTAL (AS PER PATTa)		990.00	91.97
TOTAL (AS PER SITE)		990.00	91.97
GROUND FLOOR AREA		876.75	81.45
OPEN AREA		113.25	10.52
APPLICANT:			
REGISTERED ENGINEER:			
OFFICE USE:			
TECHNICAL APPROVAL ISSUED			
This Documnet is Digitally Data signed by			
"PRESIDENT OF PACHAL VILLAGE PANCHAYAT,			
JOLARPET PANCHAYAT UNION".			
So any seal or Sign is not necessary.			