




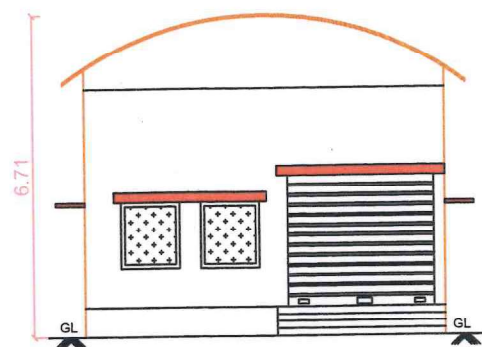

FRONT ELEVATION

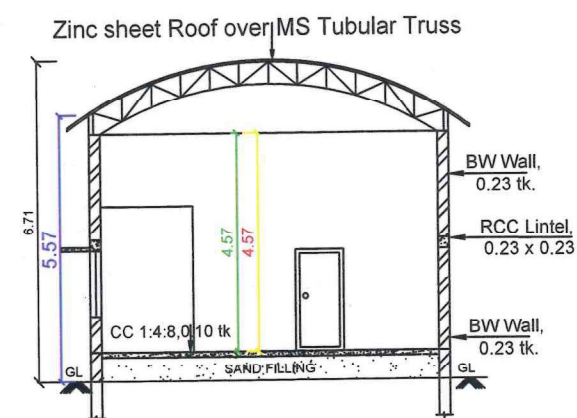


SECTION ON 'AA'

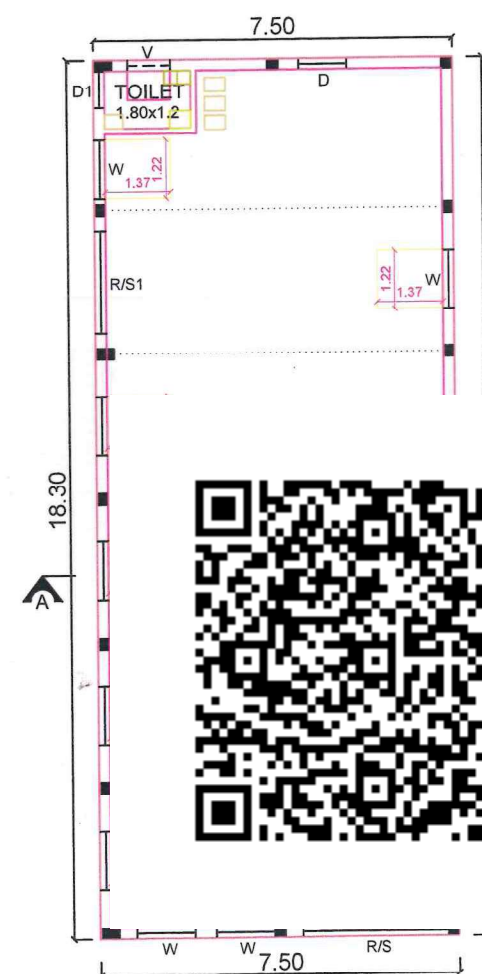

GROUND FLOOR PLAN


PLAN SHOWING THE PROPOSED NEW CONSTRUCTION OF ZINC SHEET ROOF COMMERCIAL BUILDING IN
S.F. No.:272/4B1, PATTA No.: 489, TOWER ROAD EXTENSION, PERIAVARIKKAM VILLAGE AND PANCHAYATH,
AMBUR TALUK, TIRUPATHUR DISTRICT.

OWNER:.. Mr.M.TABREZ AHMED. S/o M.NIAZ AHMED.

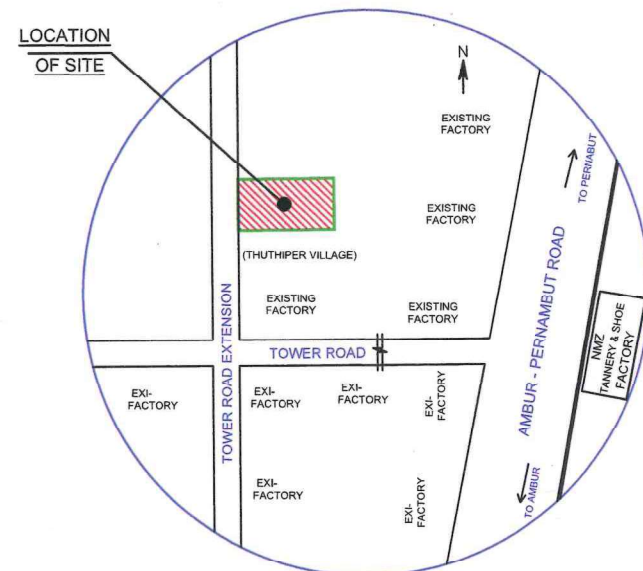


KEY PLAN.


SCALE : NTS

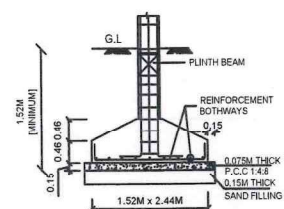

YP. DET. COLUMN FOOTING

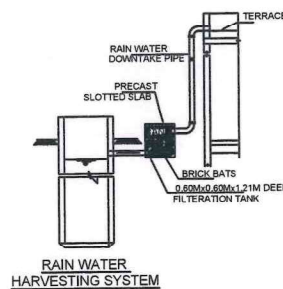


RAIN WATER HARVESTING SYSTEM

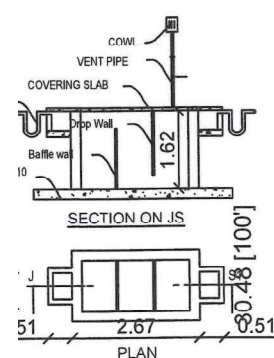


SEPTIC TANK DETAILS

Using 'U' type trap 2 Nos in inlet, outlet
Vent pipe will be covered with Mosquito
proof net in inner side and top of vent.

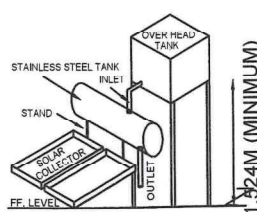

SOLAR WATER HEATING SYSTEM

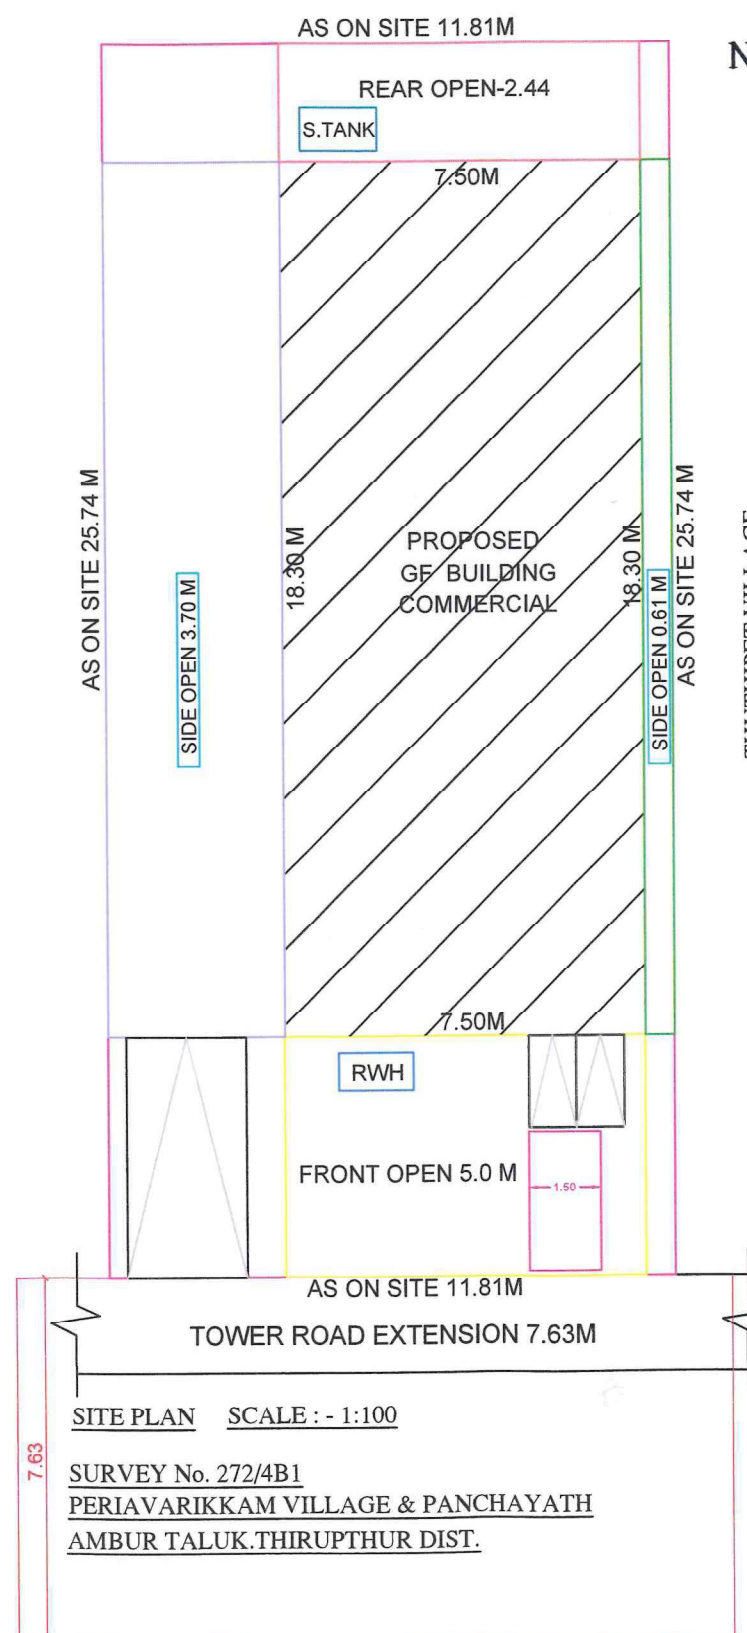

SITE PLAN SCALE : - 1:100

SURVEY No. 272/4B1
PERIAVARIKKAM VILLAGE & PANCHAYATH
AMBUR TALUK.THIRUPATHUR DIST.

SCHEDULE OF JOINERY

R/S	ROLLING SHUTTER	3.05 x 2.75
R/S1	ROLLING SHUTTER	2.13 x 2.75
D	DOOR	1.00 x 2.13
D1	DOOR	0.76 x 2.13
W	WINDOW	1.22 x 1.37
V	VENTILATOR	0.90 x 0.61

AREA STATEMENT

	SQ.MT	SQ.FT
PLOT EXTENT (As Per TSLR)	304.00	3271.04
SUPER IMPOSED PLOT AREA	303.98	3270.82
AREA AS PER DOCUMENT	304.00	3271.04
GROUND FLOOR	137.25	1476.81
FSI	0.453	
PLOT COVERAGE	45.39%	

COLOUR INDEX

PRO.CONSTRUCTION	
OWNER BOUNDARY	
STREET (OR) ROAD	

OWNER:..

Signature

REGISTERED ENGINEER.

Signature

Er.C.NOORULLAH., D.C.E., MISTE.,
Registered Engineer Gr.3(Reg.No.: 023/LS/2020/00002.)
OFFICE AT S.NO.:28,RAFEEQ TRUST COMPLX.
FIRST FLOOR,(OPPOSITE TO SBI).
NETHAJI ROAD,AMBUR,TPT.DT
CELL NO : 9790147949 , 8667762117

OFFICE USE:..