


PLAN SHOWING THE PROPOSED CONSTRUCTION OF R.C.C ROOF GROUND FLOOR RESIDENTIAL

BUILDING AT PLOT No.64, SRI GOLDEN CITY - II ,KATHIRIMANGALAM IN NEW S.F. No.61/11B


(OLD S.F. No.61/11), KATHIRIMANGALAM VILLAGE AND PANCHAYAT, TIRUPATTUR PANCHAYAT UNION,

TIRUPATTUR TALUK AND DISTRICT.


APPLICANT: Mr. D. SATHISH S/o. DURAI

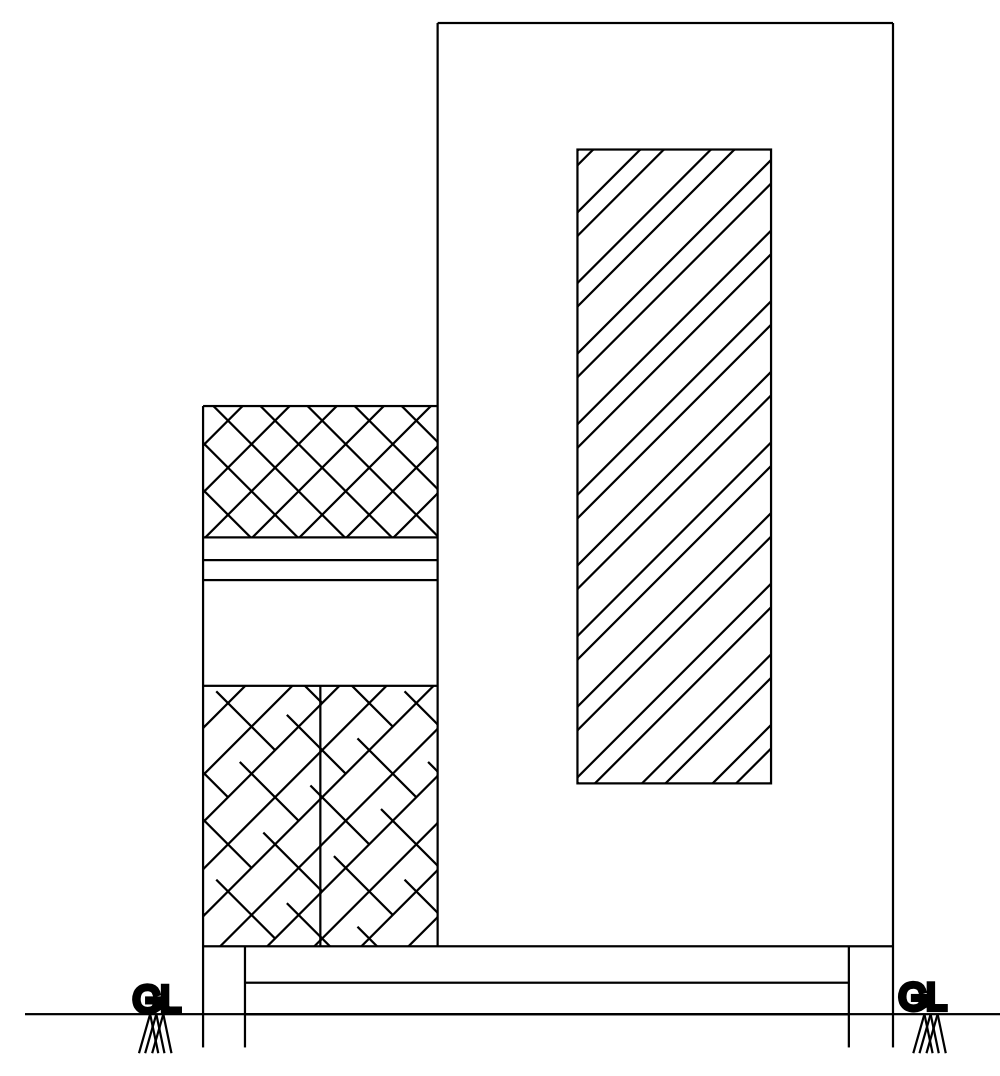


ELEVATION

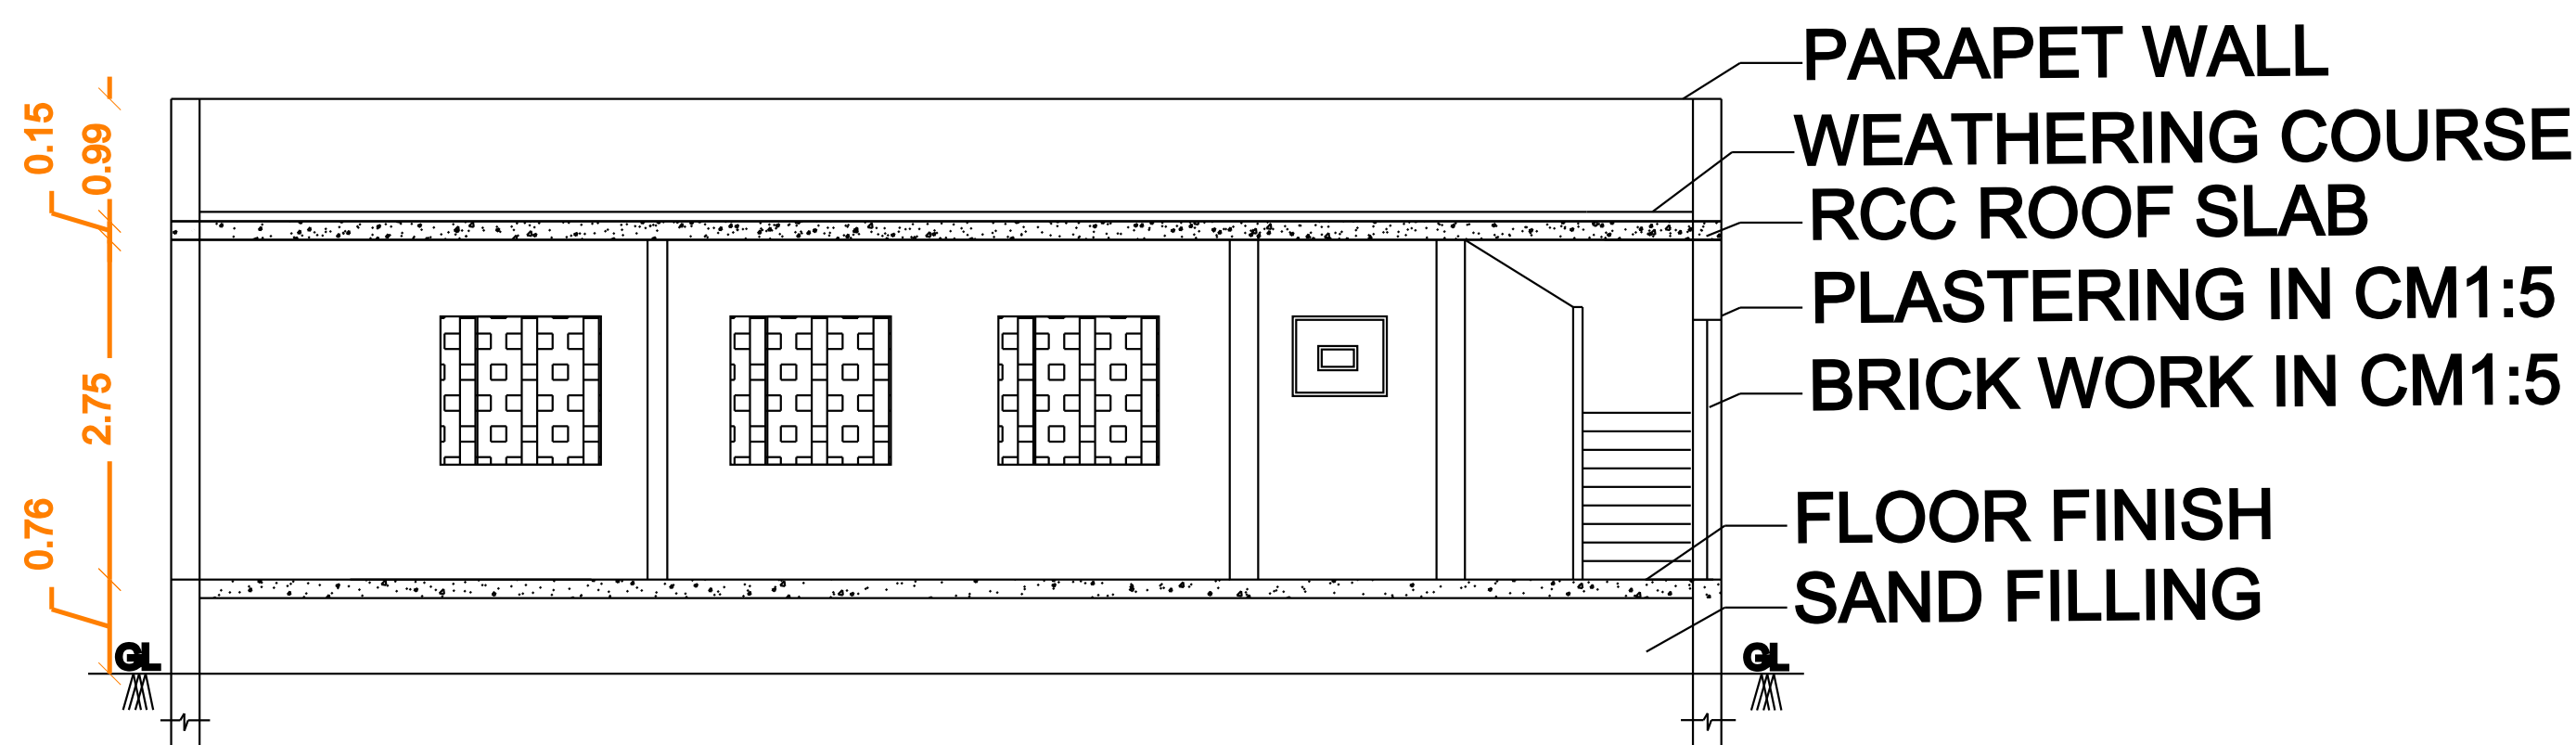





SECTION - AB'

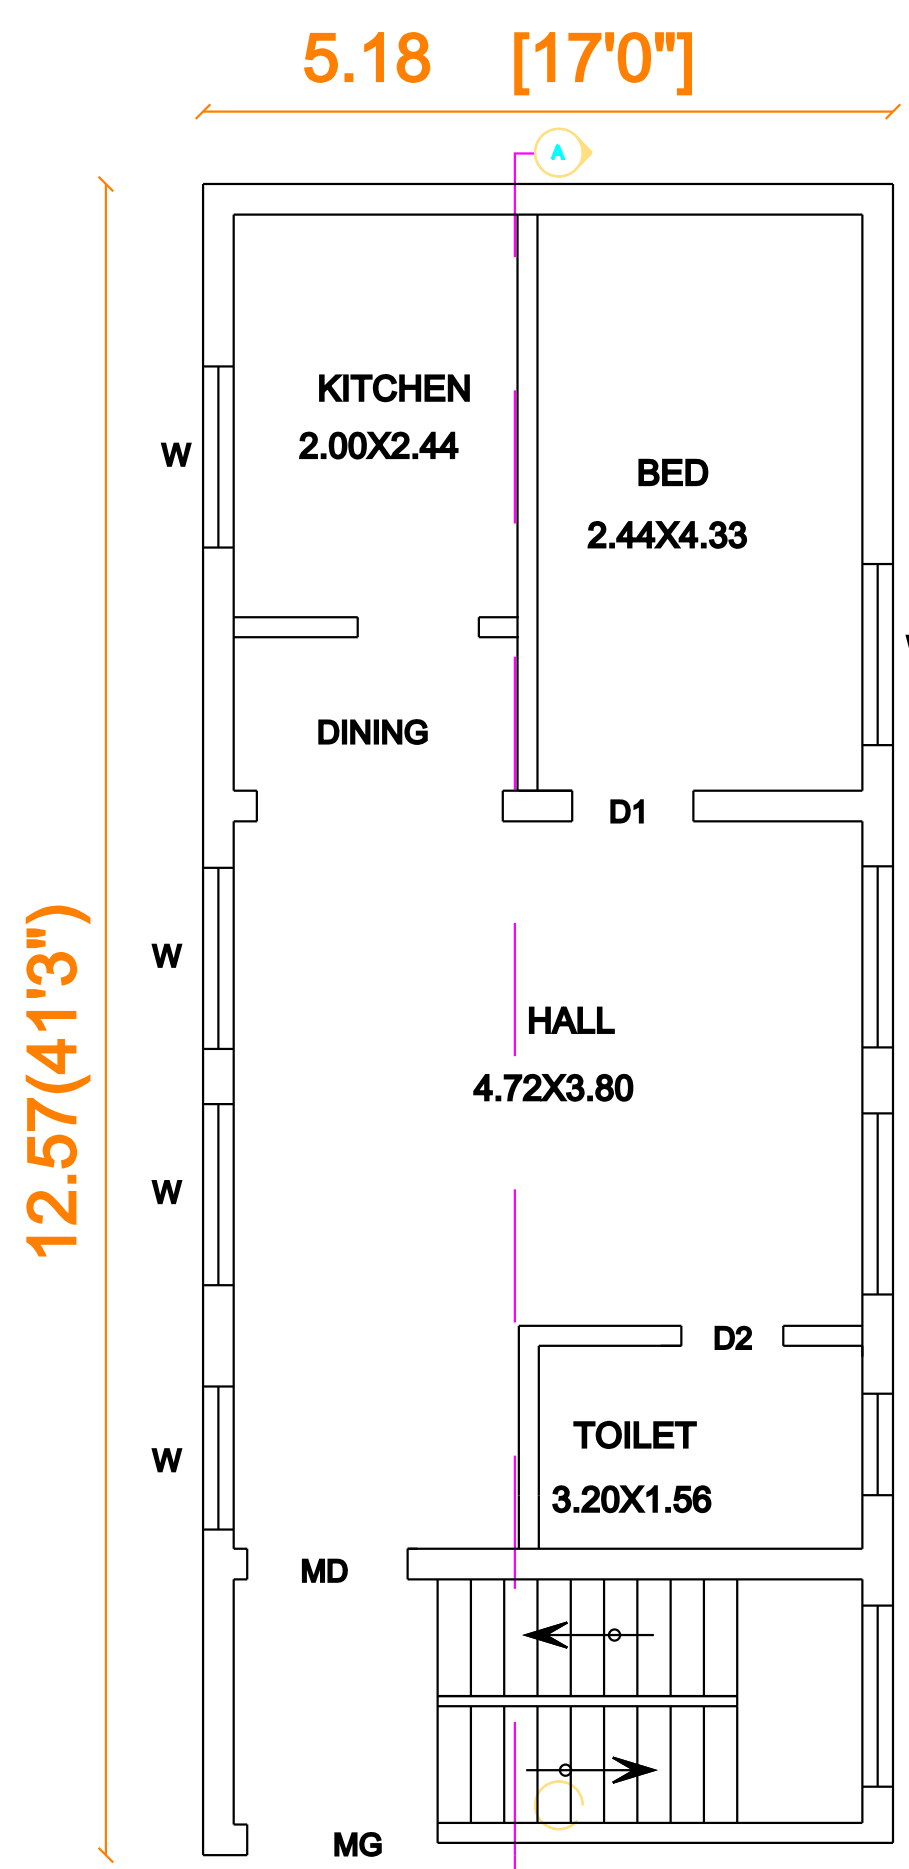


GROUND FLOOR PLAN

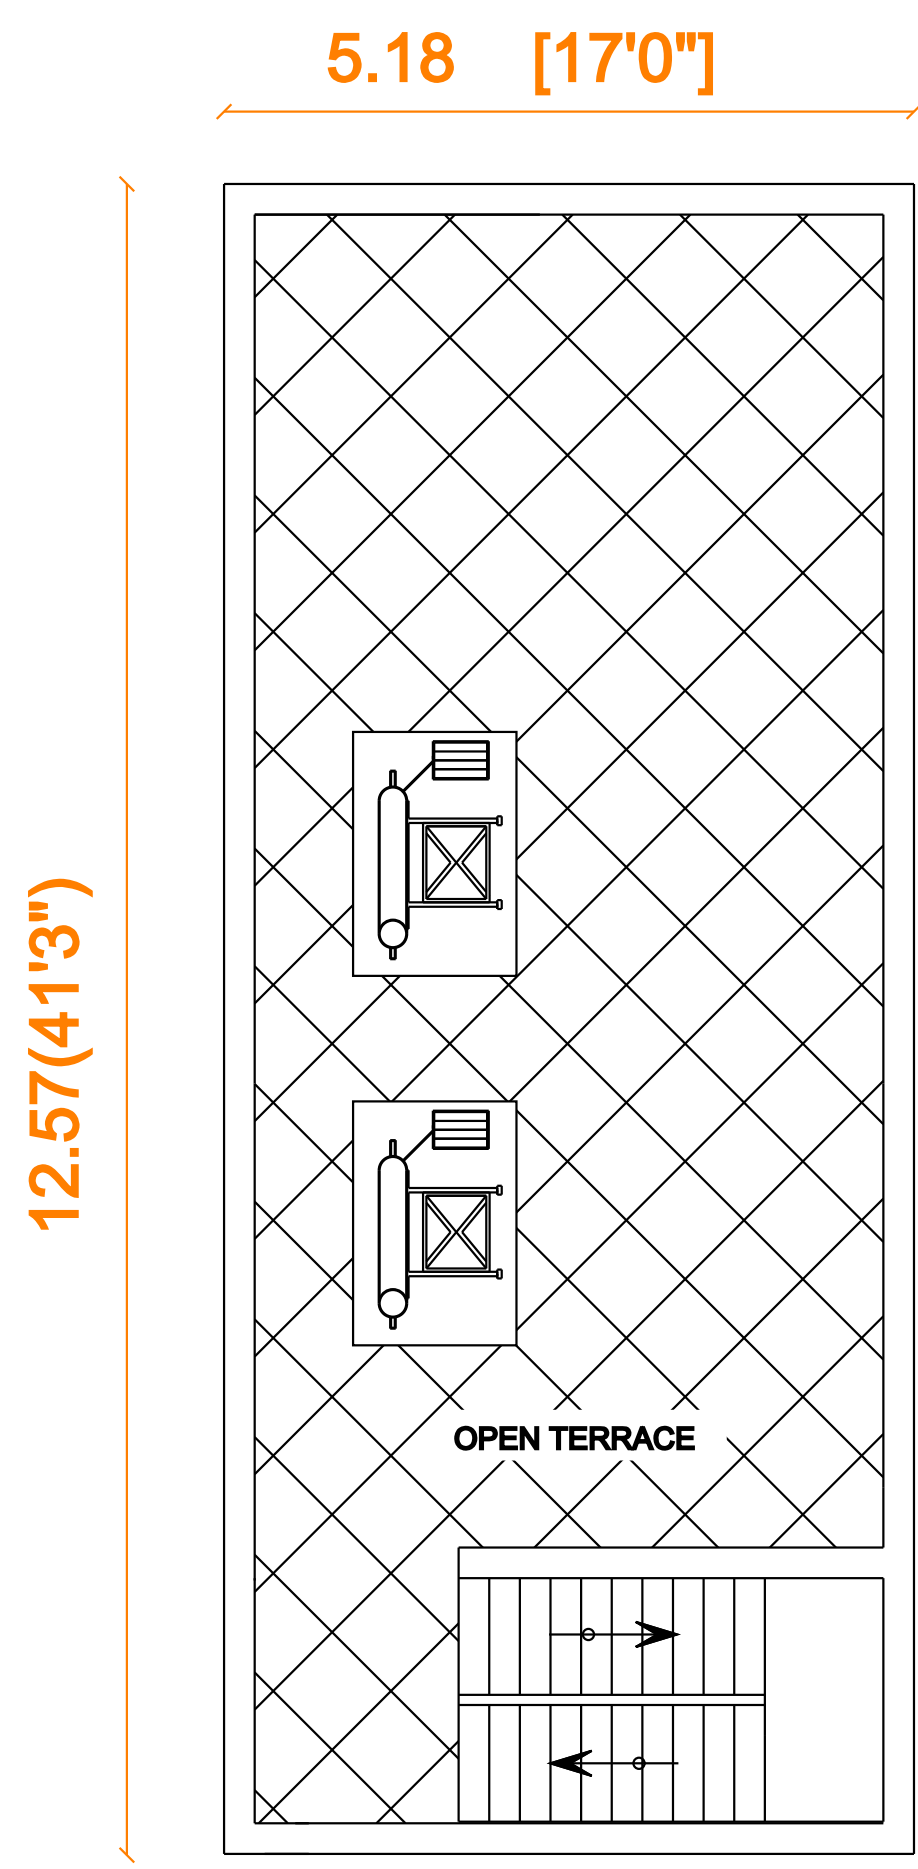

TERRACE FLOOR PLAN

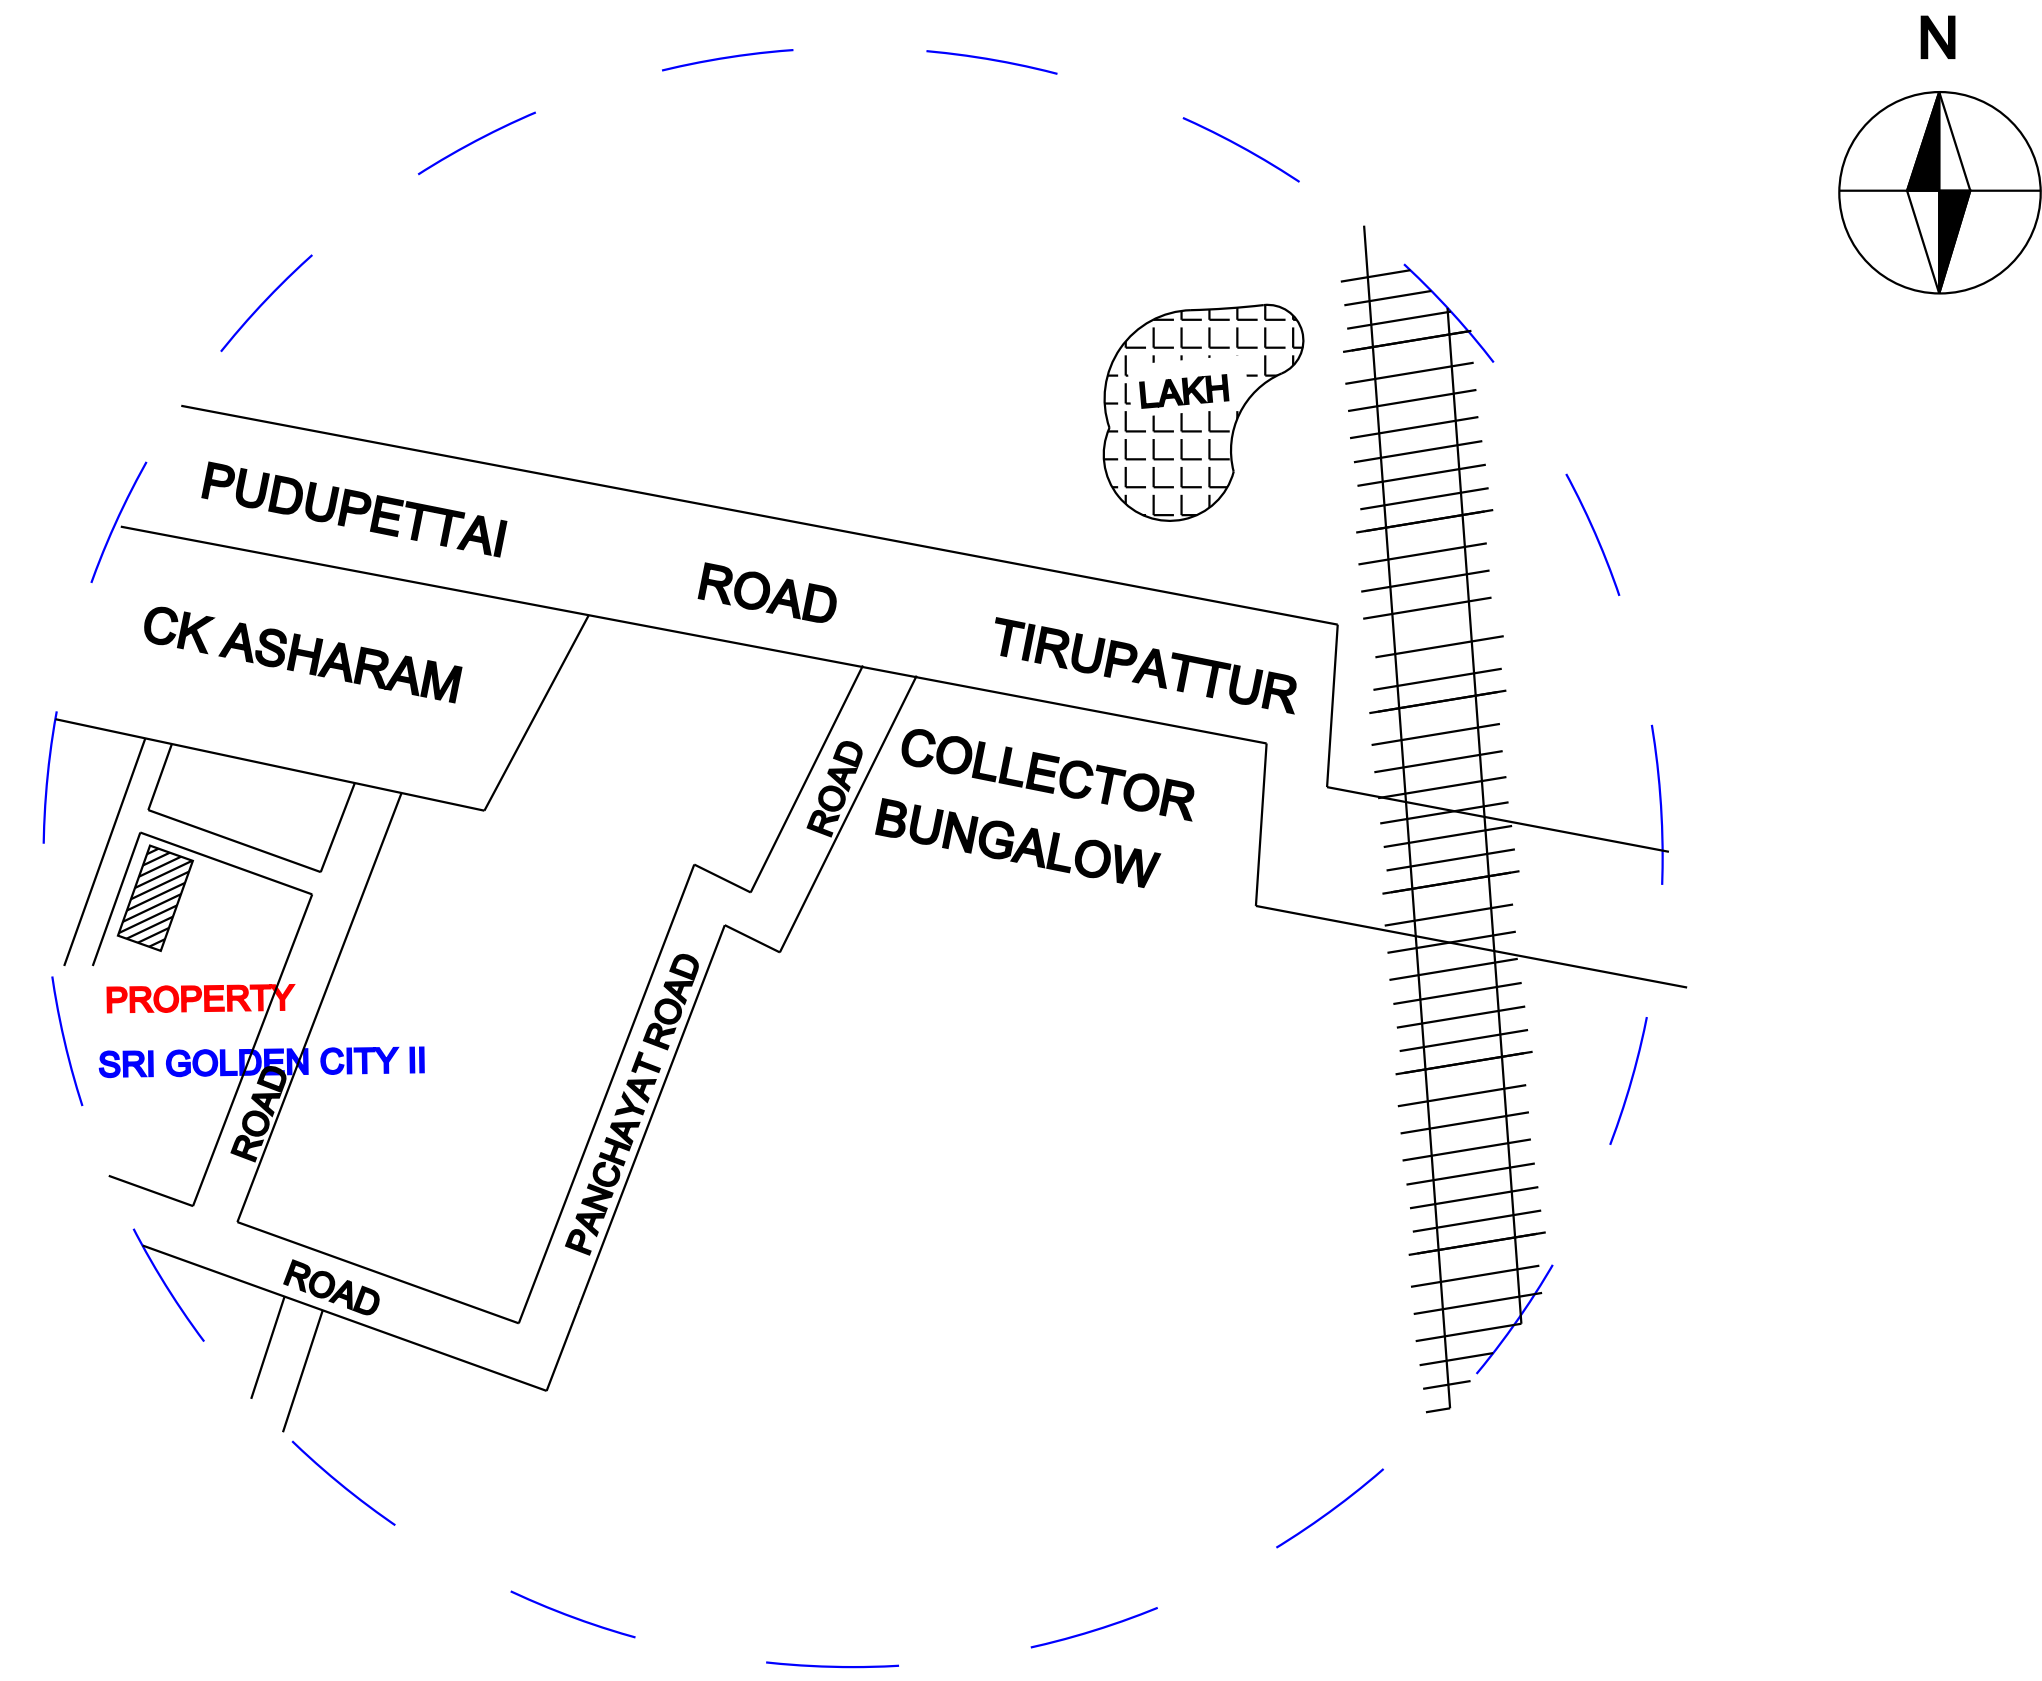
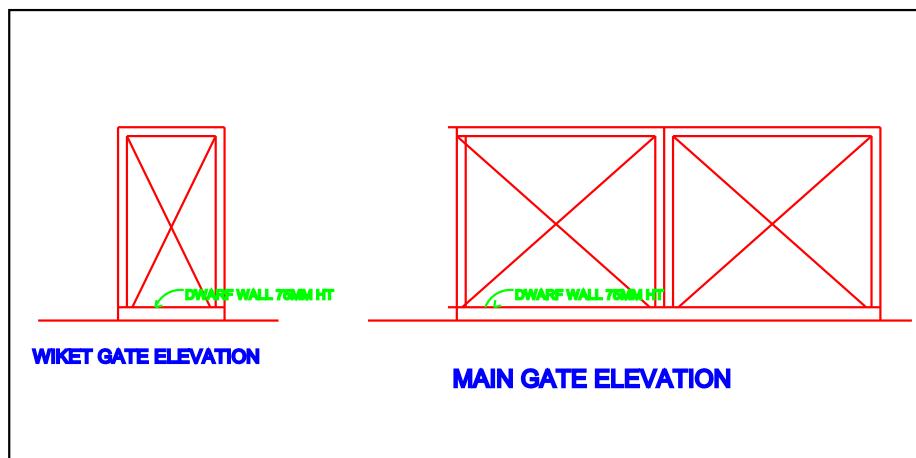
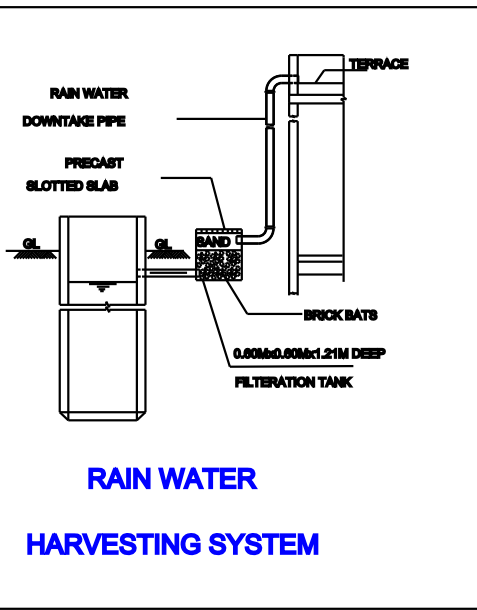
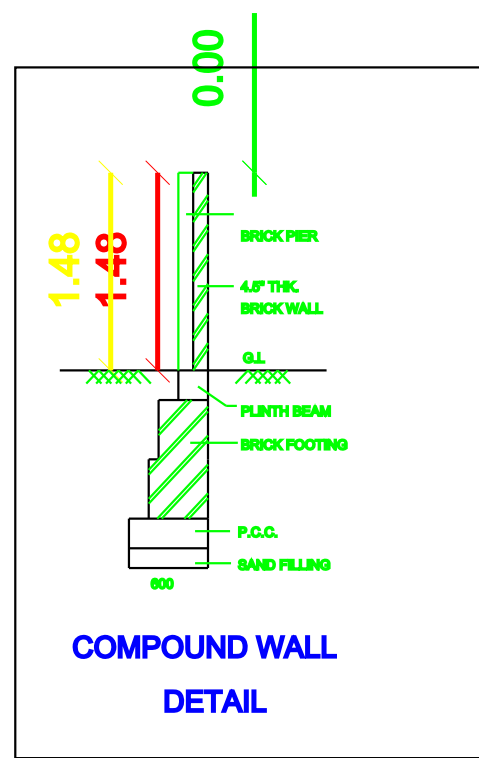


TOPO PLAN

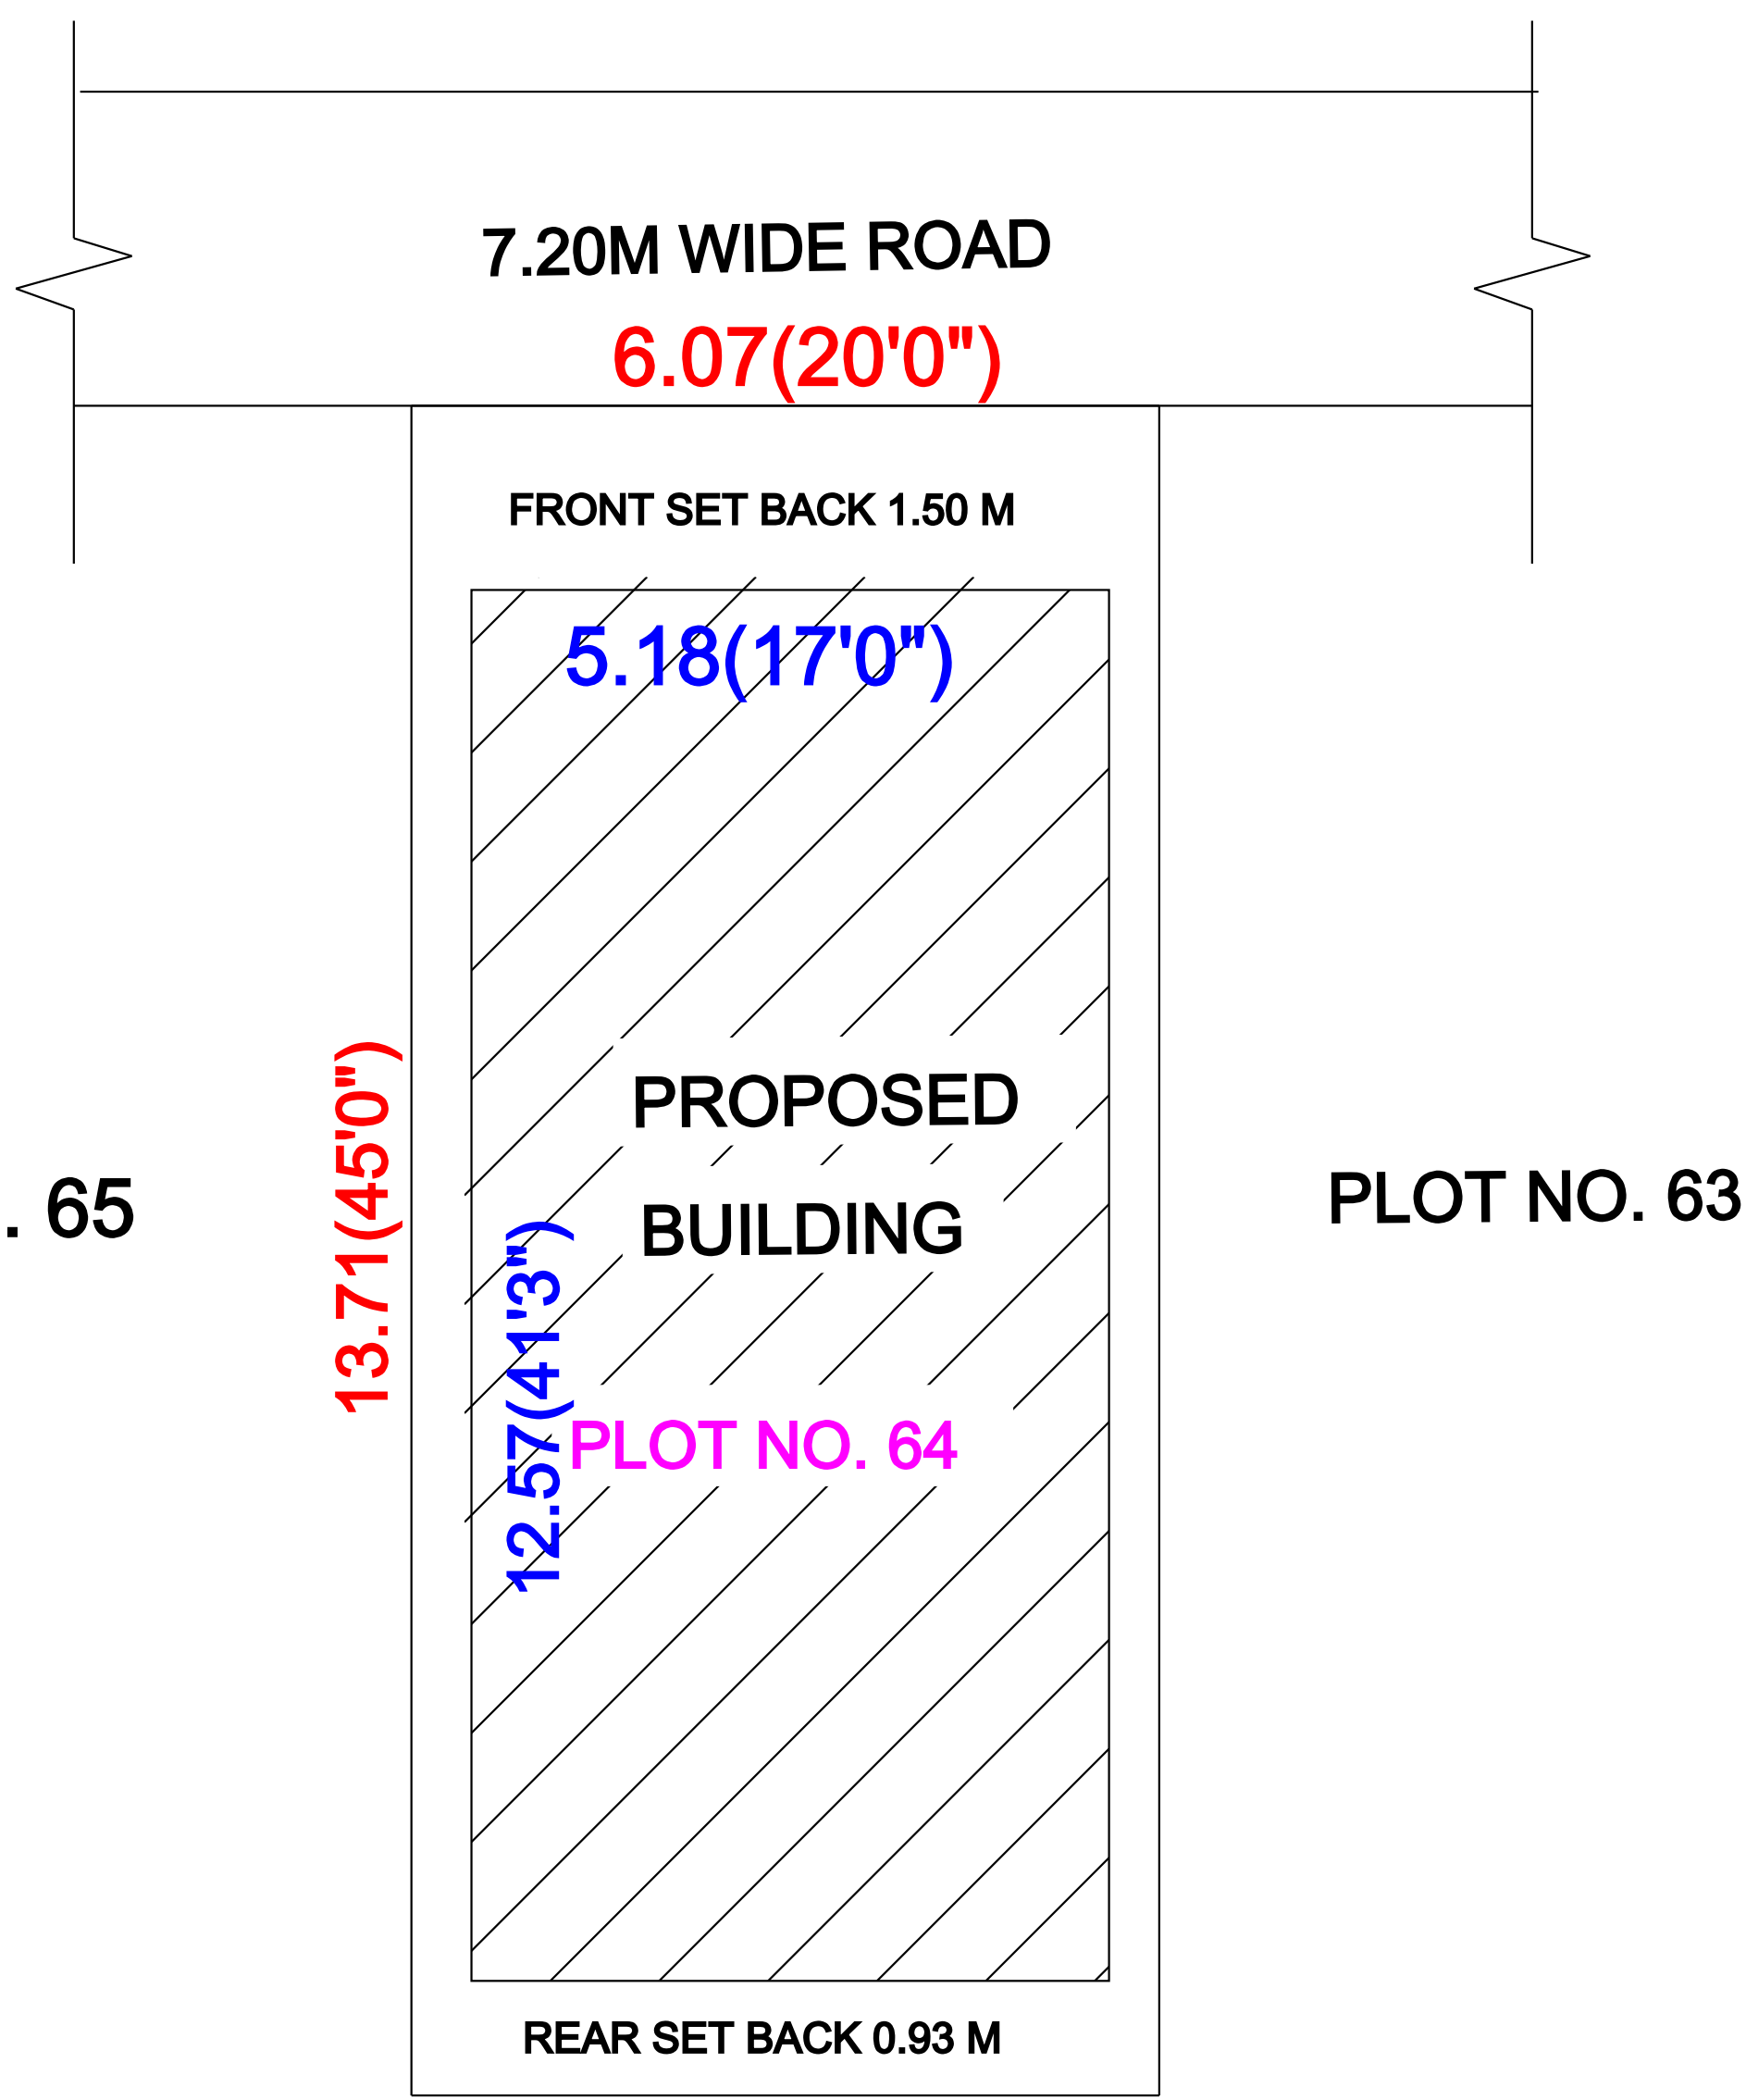

PLOT NO. 47

SITE PLAN

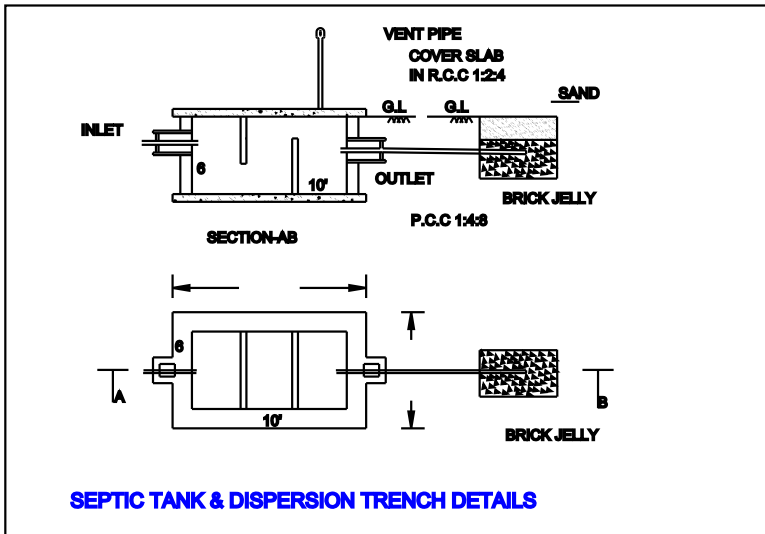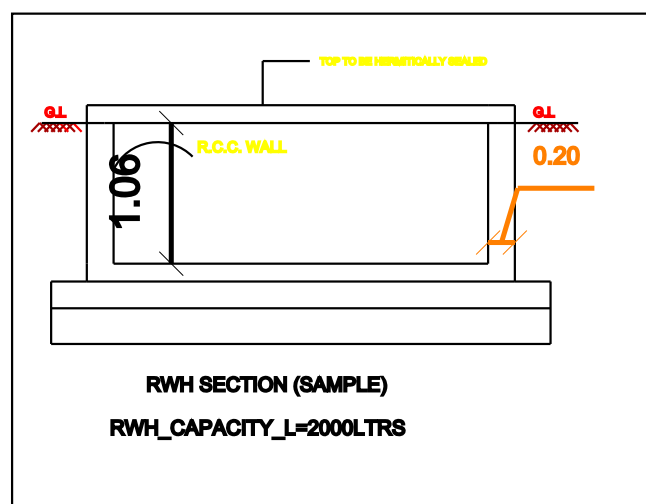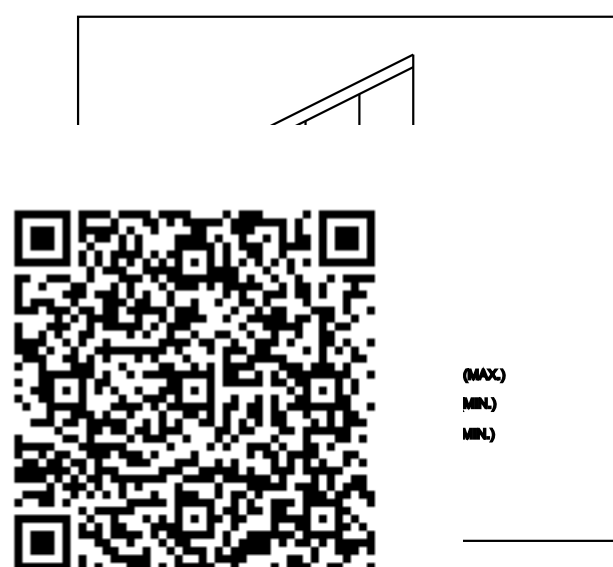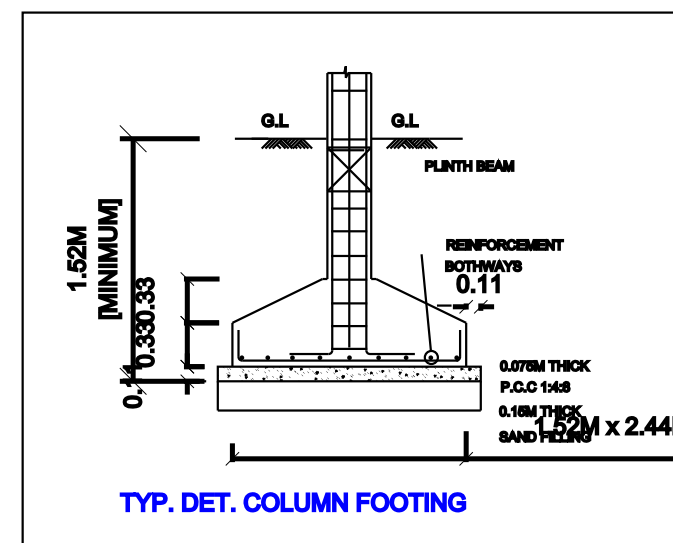

SCALE 1:100		SHEET No: 1	
ALL DIMENSIONS ARE IN "METER"			
PLOT COVERAGE = $\frac{65.14}{83.61} \times 100\% = 77.90\%$			
F.S.I = $\frac{65.14}{83.61} = 0.77$			
JOINERY DETAILS	FEET	METER	
MG M.GATE	8'0" X 7'0"	2.44 X 2.14	
D1 DOOR	3'6" X 7'0"	1.00 X 2.14	
D2 DOOR	2'6" X 7'0"	0.76 X 2.14	
W WINDOW	4'6" X 6'0"	1.36 X 1.83	
V VENTILATOR	2'6" X 2'6"	0.76 X 0.76	
AREA DETAILS	SQ.Ft	SQ.Mt	
TOTAL (AS PER DOC)	900.00	83.61	
GROUND FLOOR AREA	701.25	65.14	
OPEN AREA	198.75	18.47	
APPLICANT:			
REGISTERED ENGINEER:			