



Plan Showing The Proposed Construction of Galvanized Sheet Roof " Shop Building " on Ground Floor at,
SF.No:405/7B1,Patta No:7808,Athurkuppam Village and Panchayat ,Jolarpettai Panchayat Union ,
Natrampalli Taluk and Tirupattur District .
Applicant Name :Mr.T.Krishnamurthi s/o Mr.Tirupathi.

Land SF.No:178/9A1

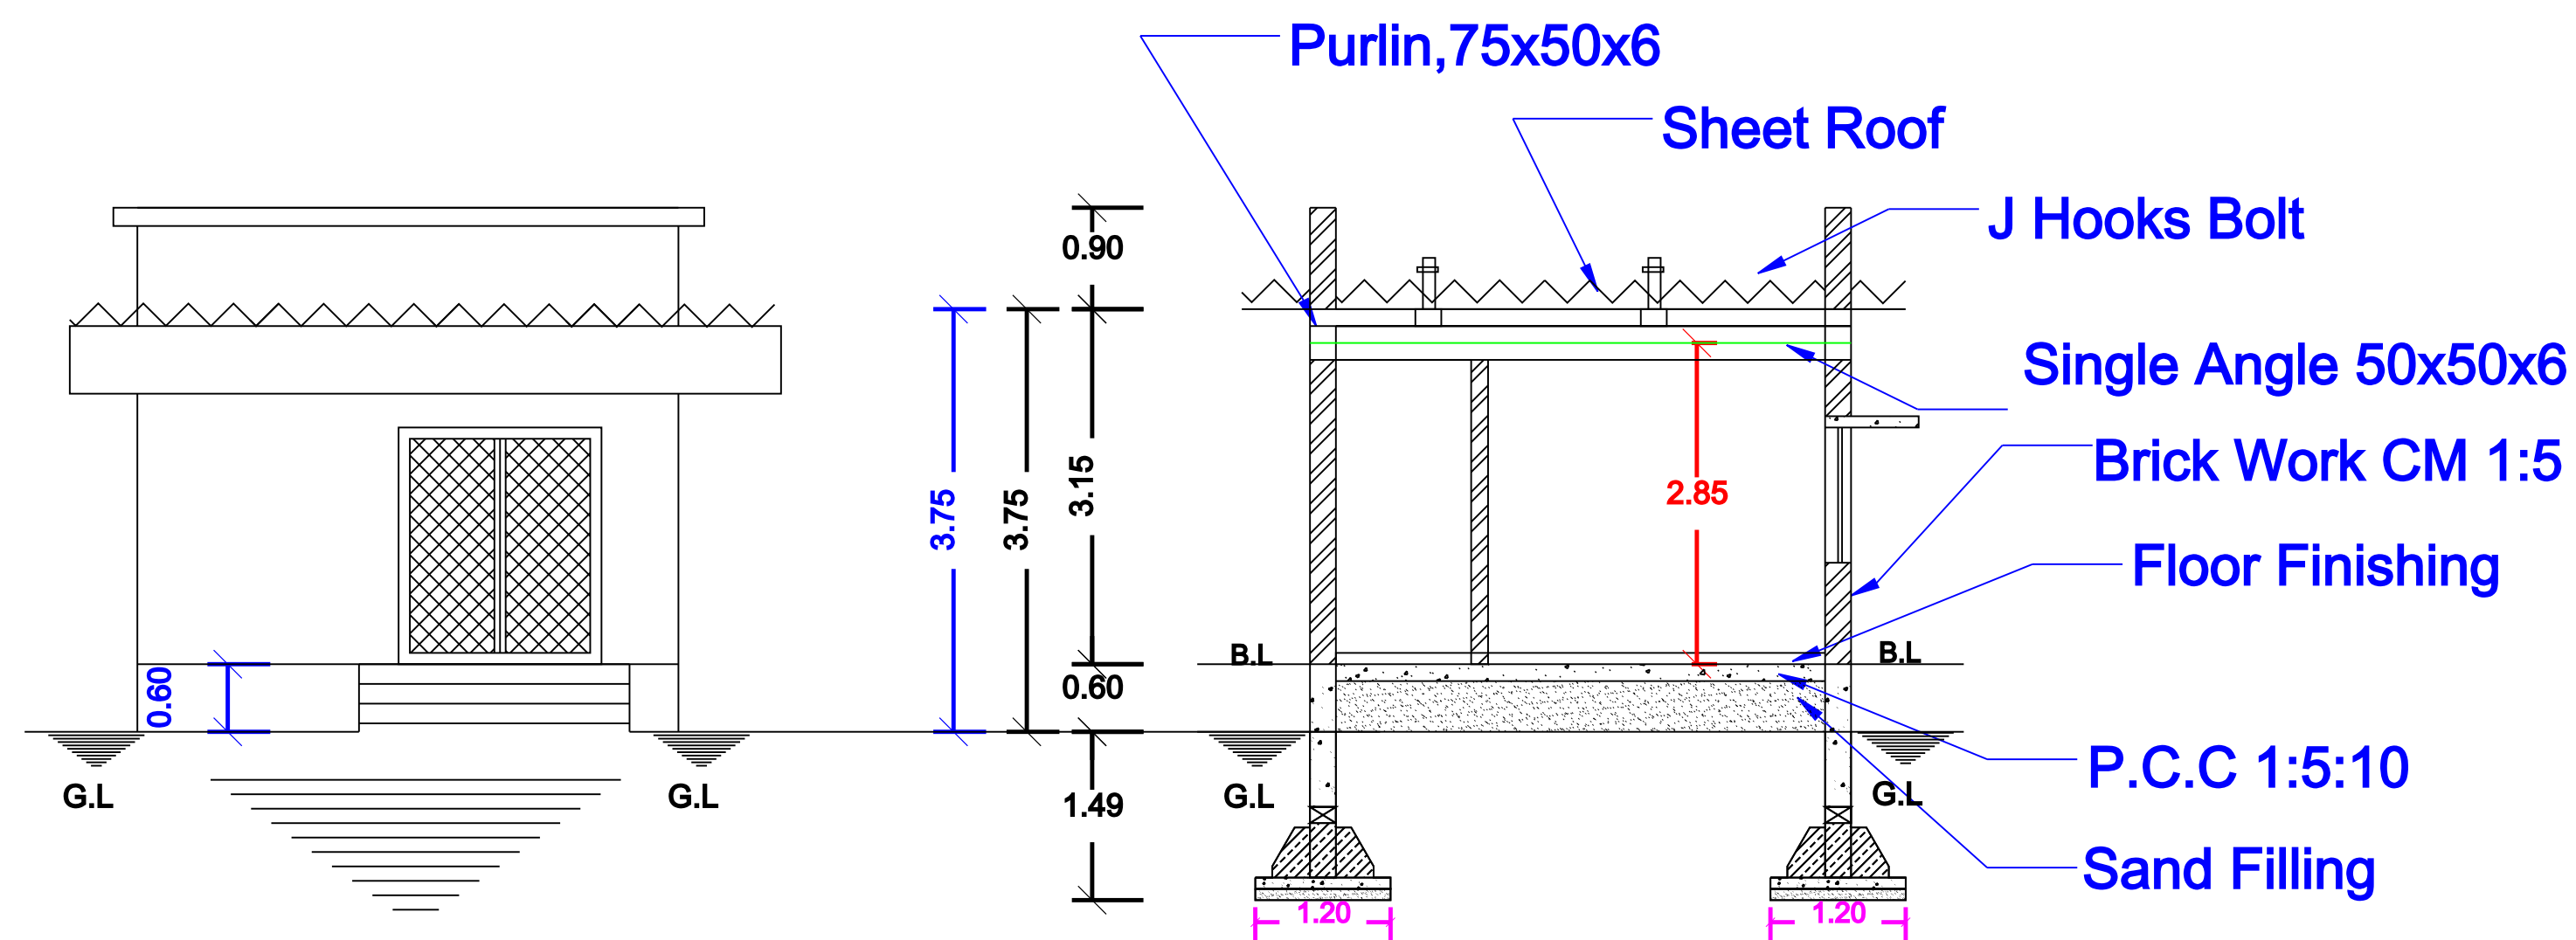


ELEVATION

CROSS SECTION ON 'AB'

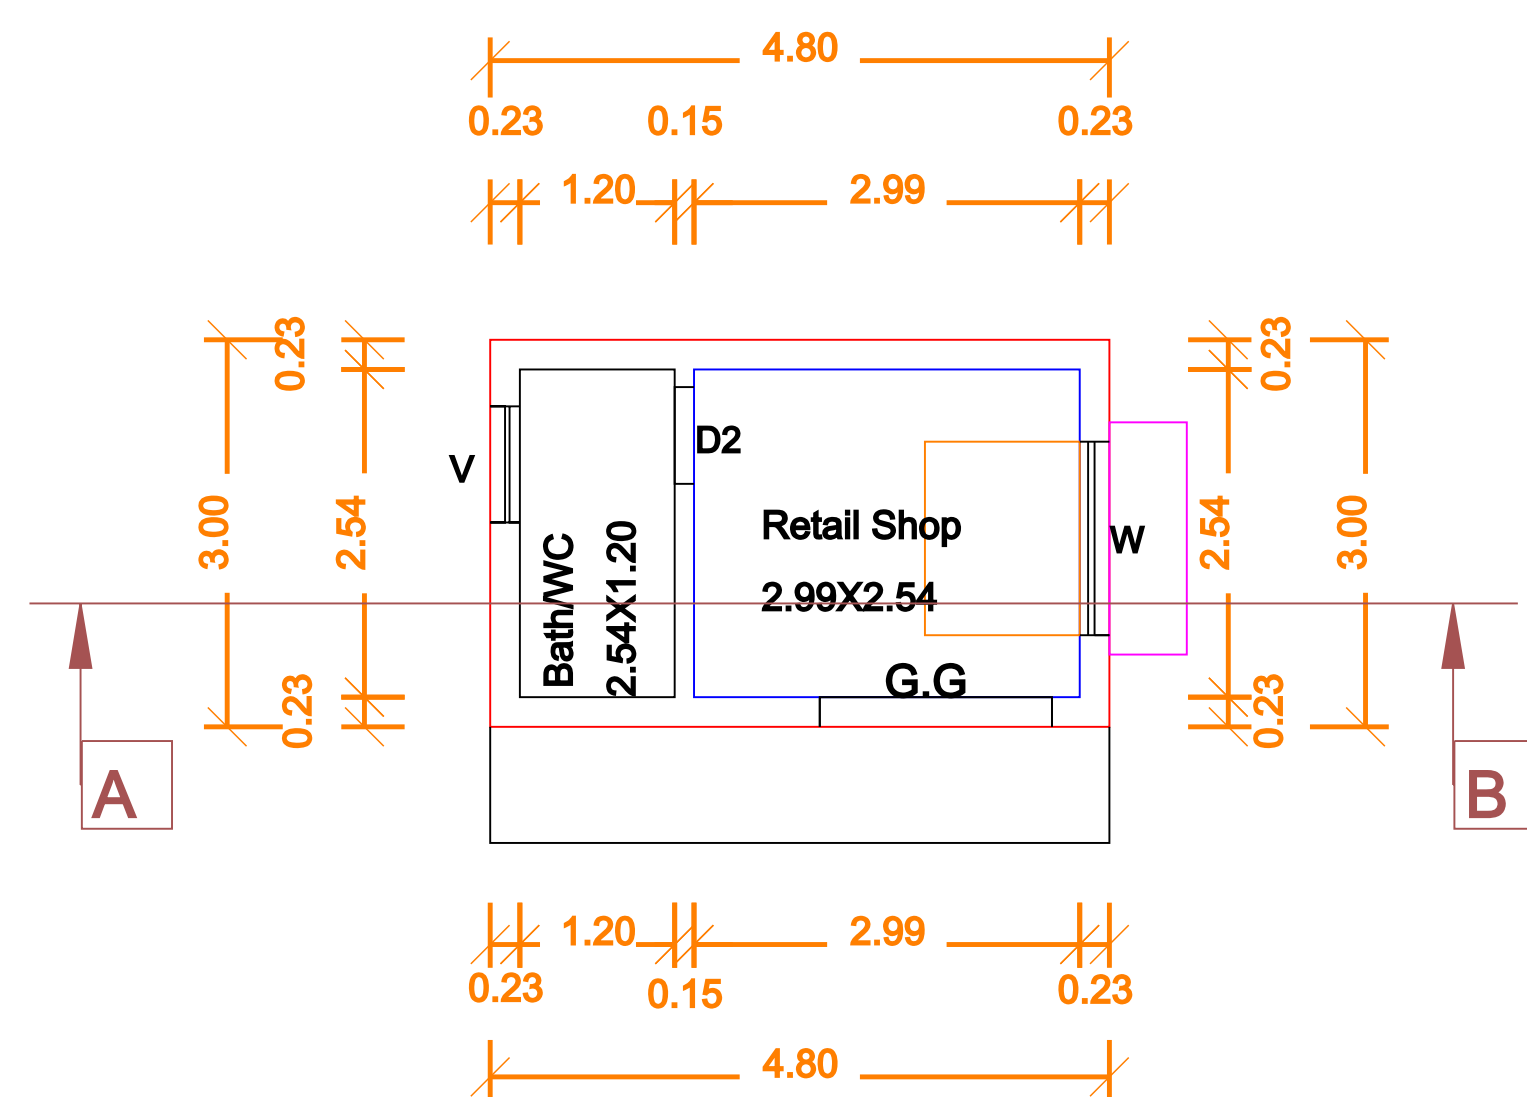


FLOOR-GROUND

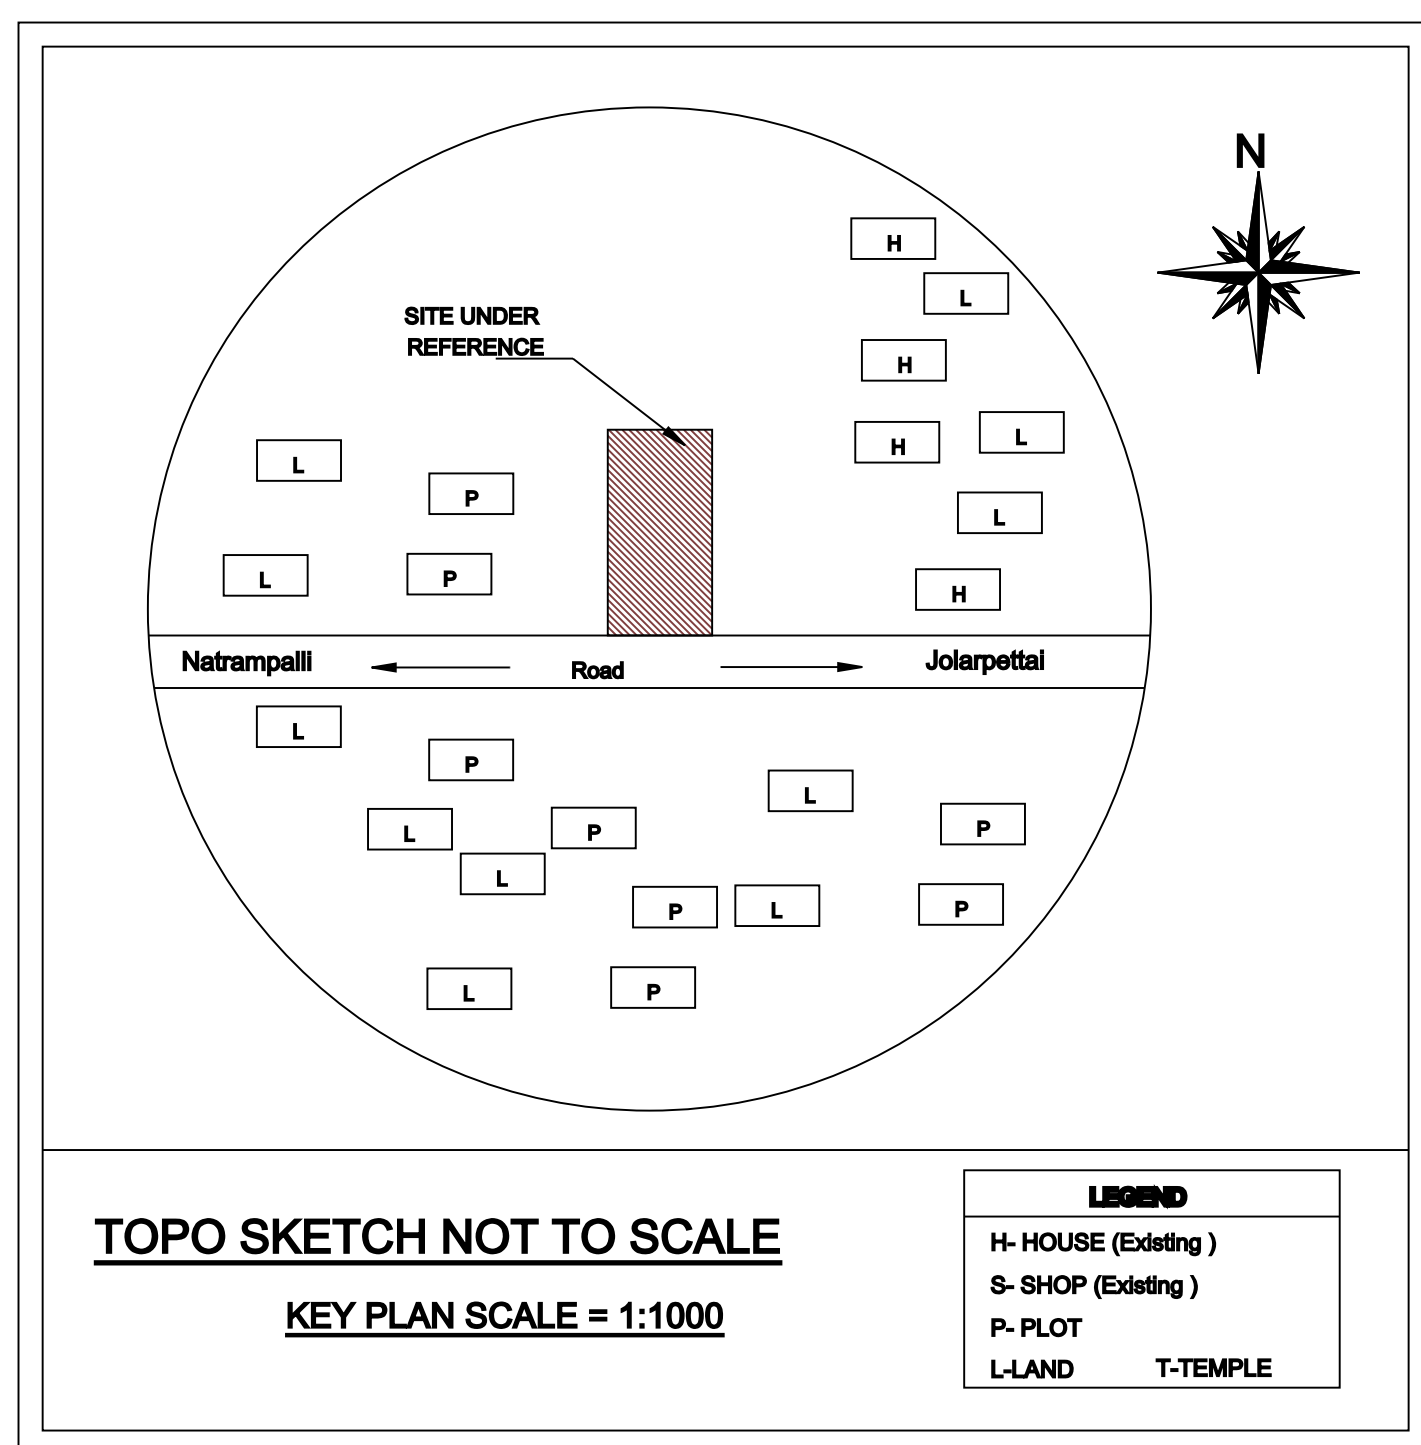


TOPO SKETCH NOT TO SCALE


KEY PLAN SCALE = 1:1000

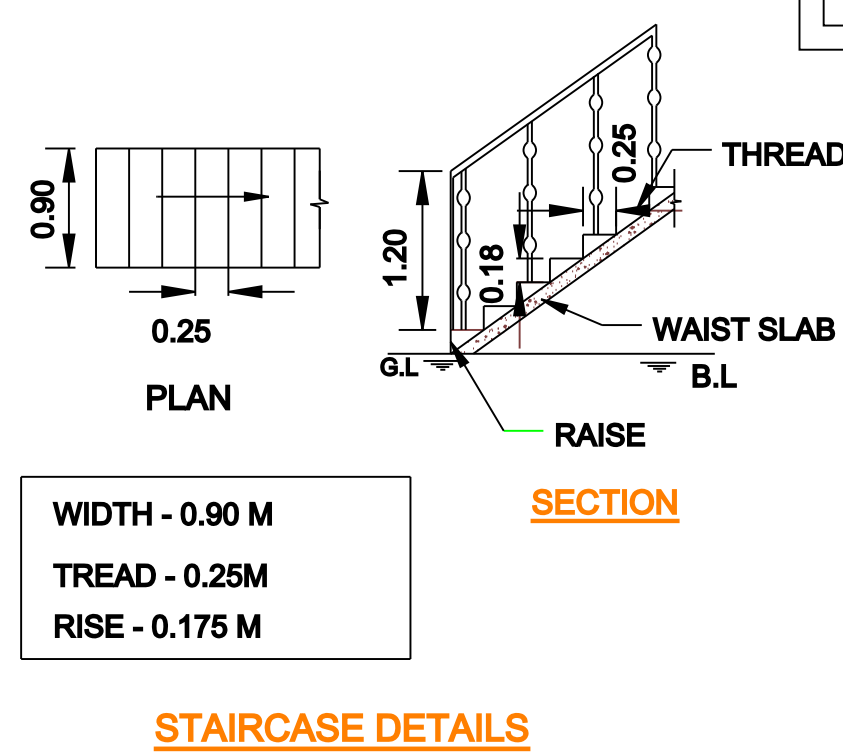


STAIRCASE DETAILS

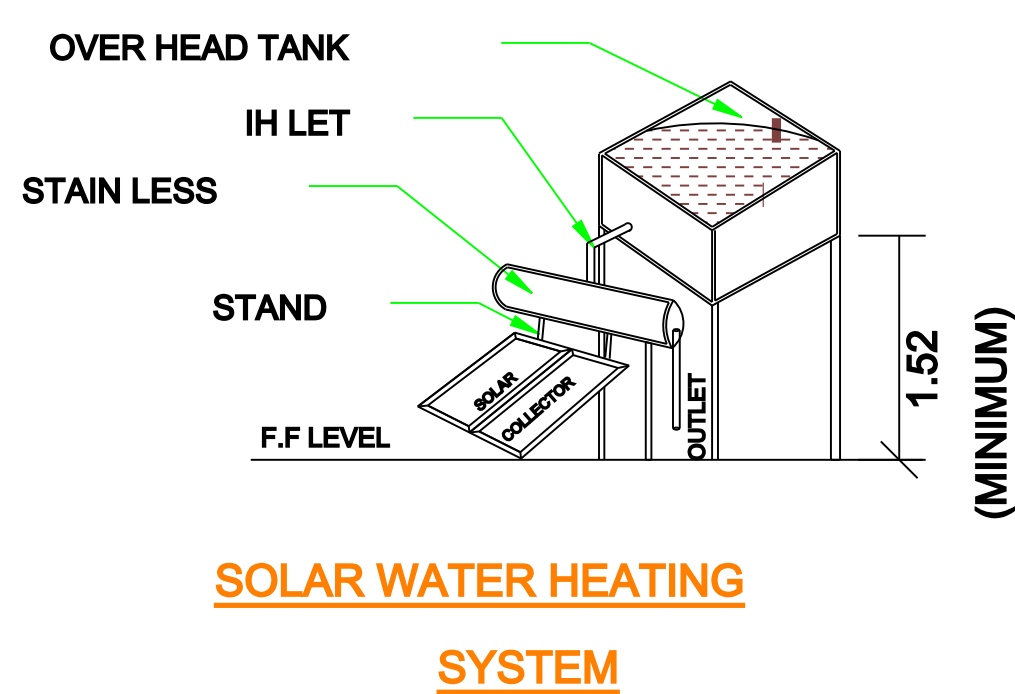


SOLAR WATER HEATING SYSTEM

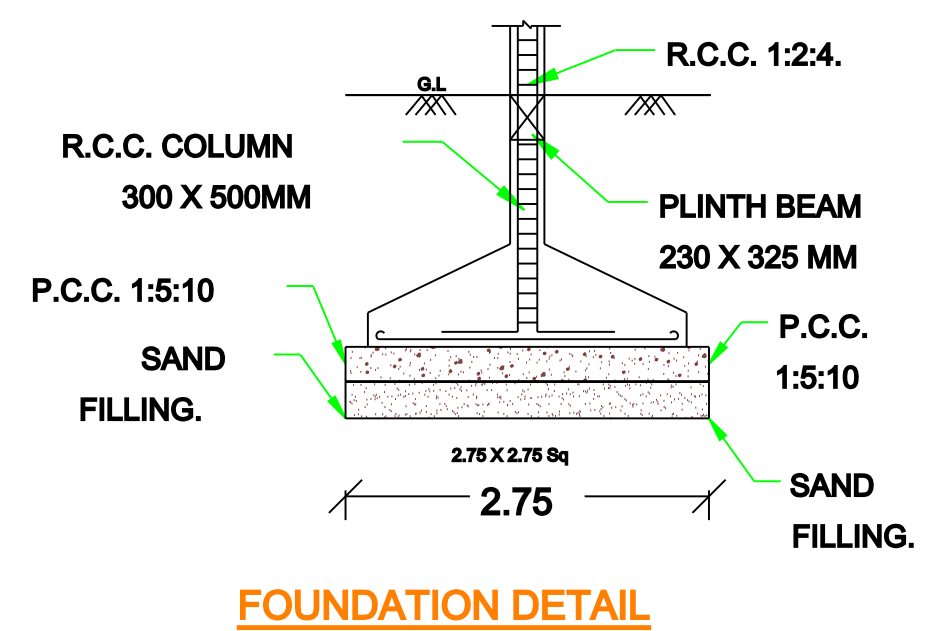


FOUNDATION DETAIL

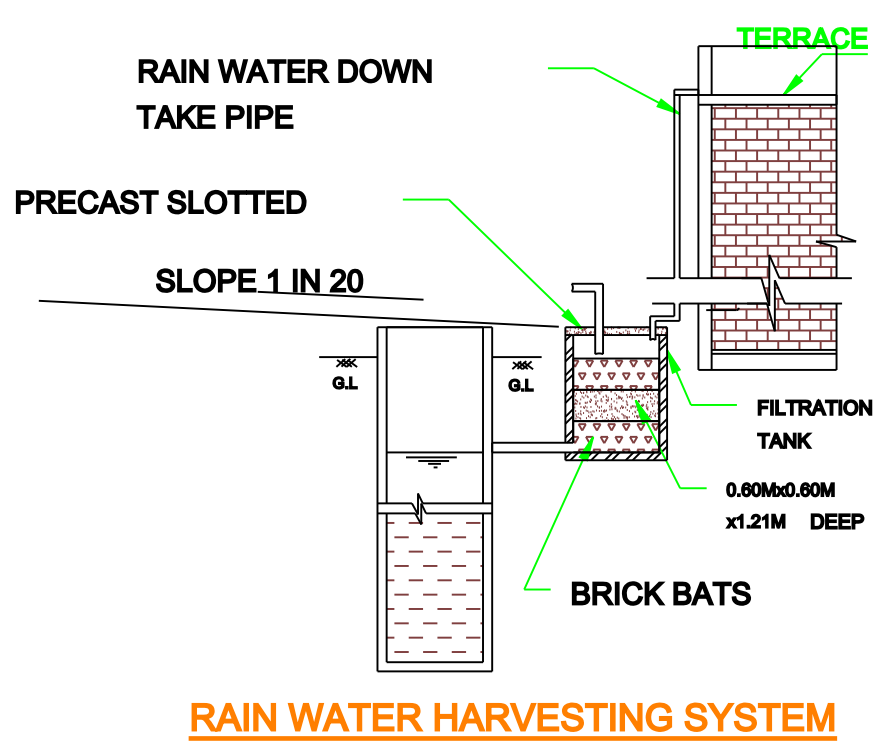

RAIN WATER HARVESTING SYSTEM

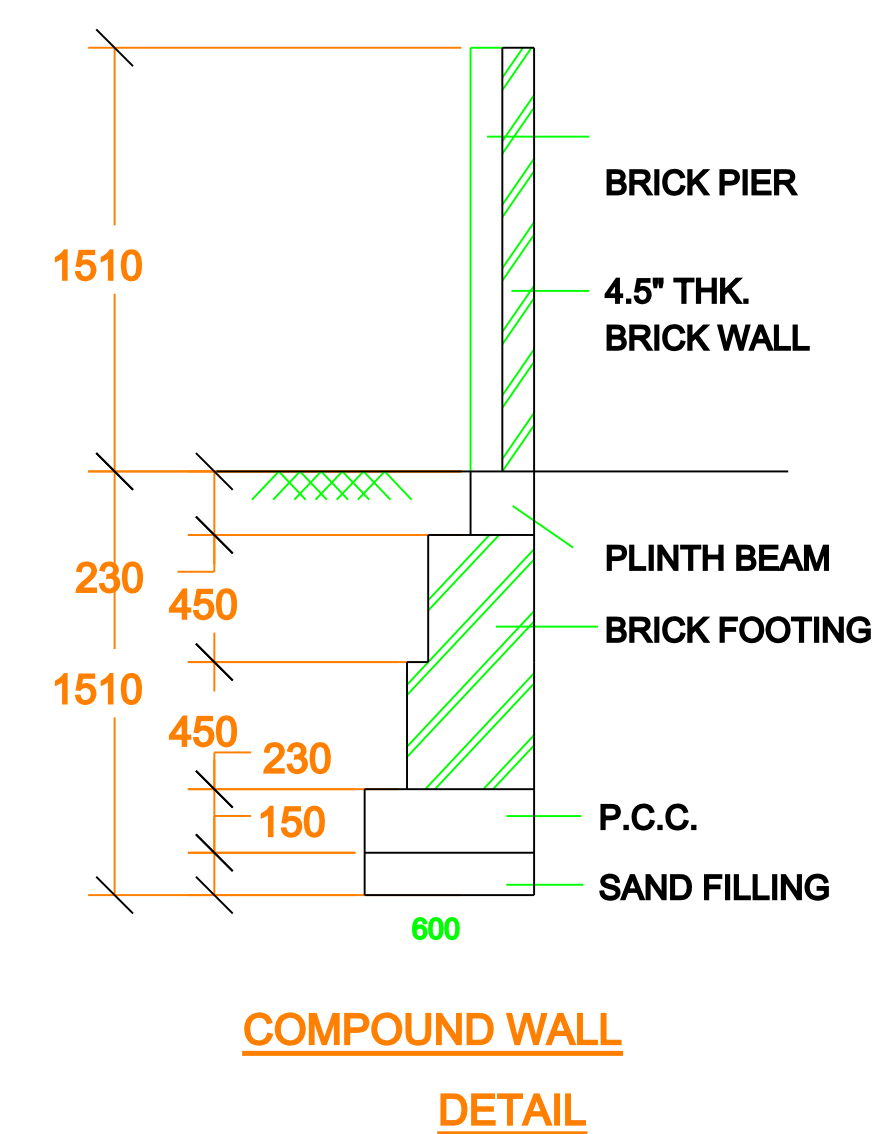


COMPOUND WALL DETAIL

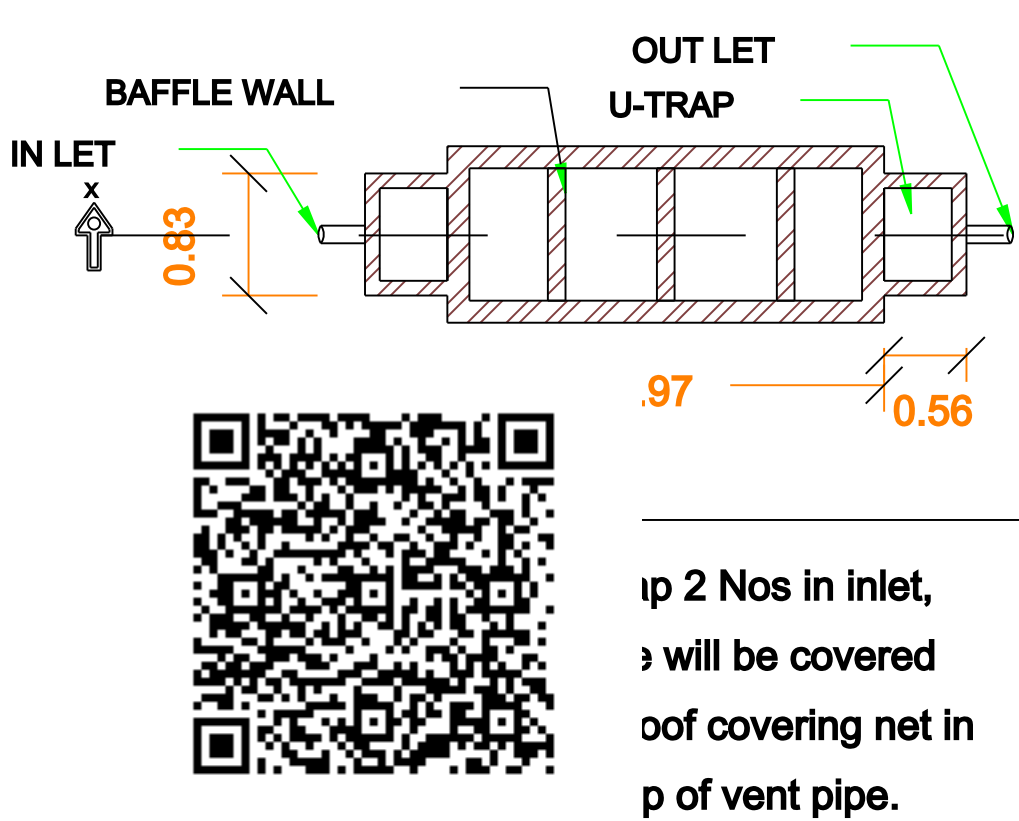


SECTION ON 'XY'

SEPTIC TANK DETAILS PLAN

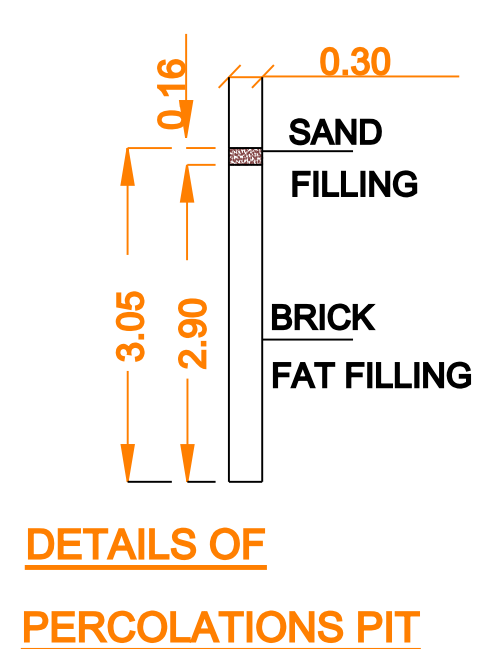

DETAILS OF PERCOLATIONS PIT

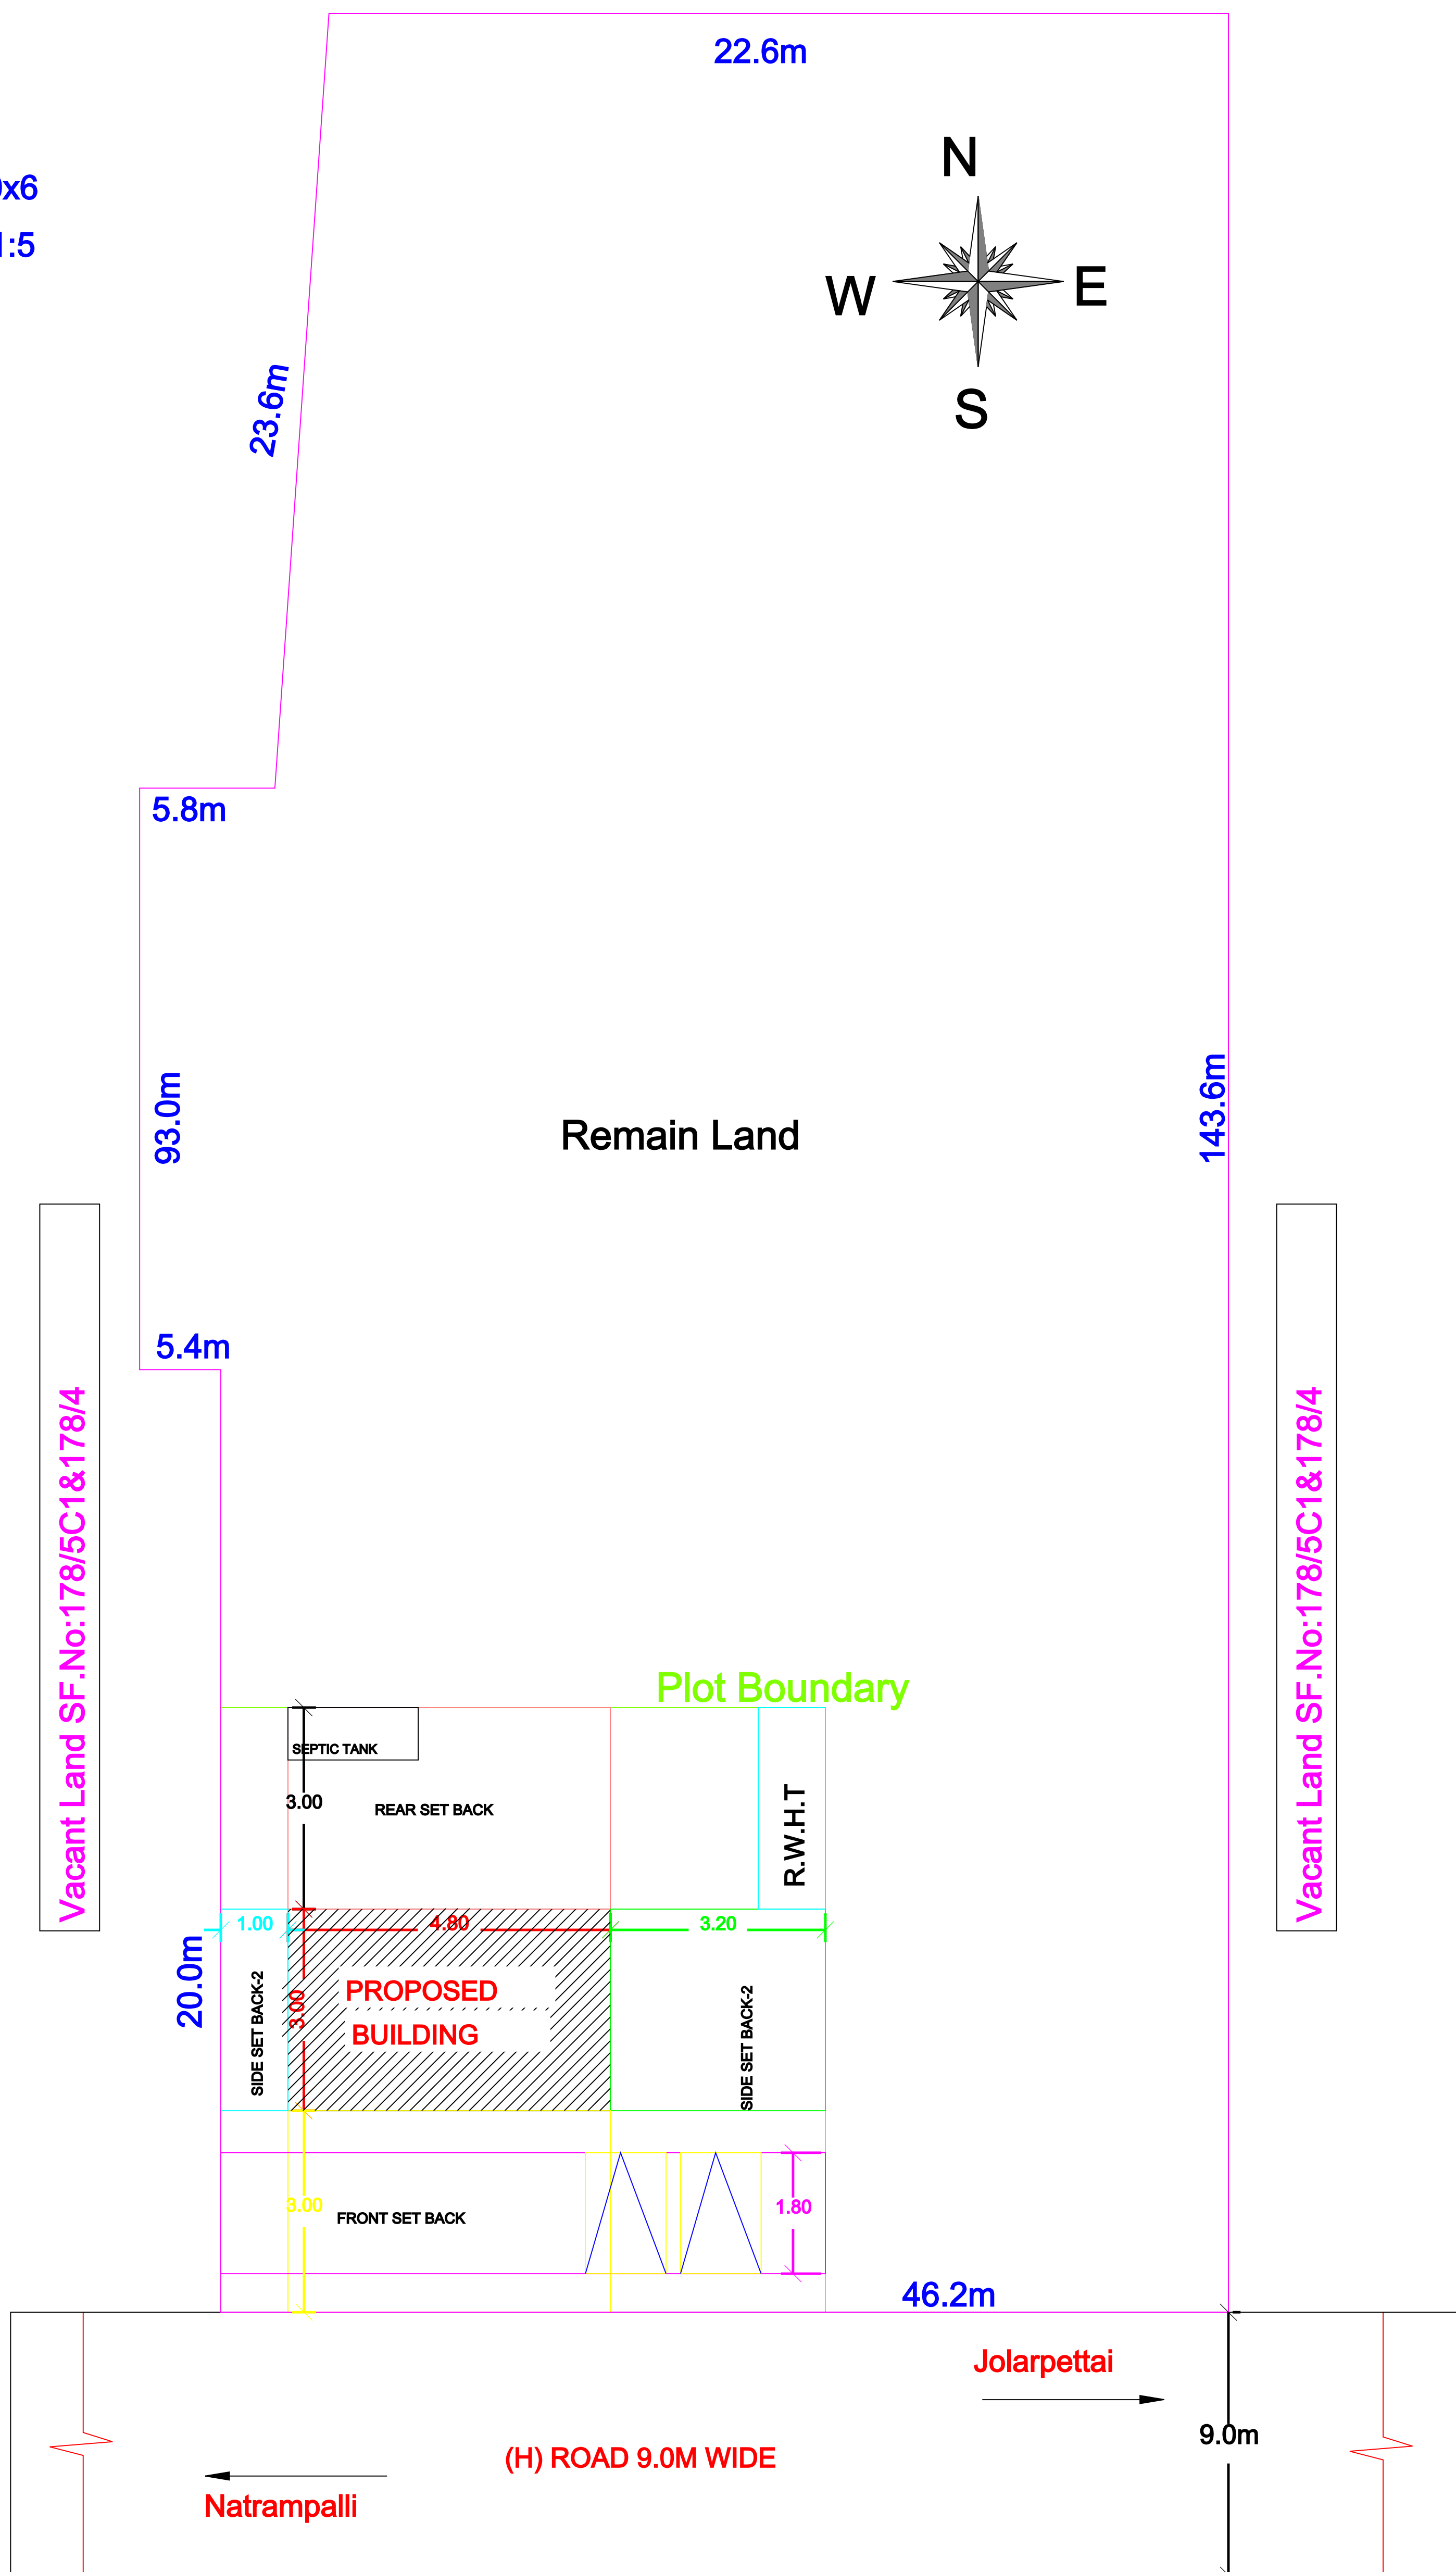

SITE PLAN TO SCALE

Date of Registration :26-02-2024 ,
Document No : 730/2024 ,
SF.No:405/7B1,Patta No:7808,
Athurkuppam Village and Panchayat ,Jolarpettai Panchayat Union ,

SCALE 1:100

SHEET No: 1

ALL DIMENSIONS ARE IN "METER"

AREA DETAILS	SQ.FT	SQ.MT
TOTAL AREA OF SITE BY DOCUMENT	53296.77	4951.85
TOTAL AREA OF SITE BY FMB/PATTA	53296.77	4951.85
AREA AS ON SITE	53296.77	4951.85
PROPOSED CONSTRUCTION AREA IN STILT	154.98	14.40
PROPOSED CONSTRUCTION AREA IN F.F	-	-
PROPOSED CONSTRUCTION AREA IN S.F	-	-
STAIRCASE HEAD ROOM AREA	-	-
TOTAL PROPOSED CONSTRUCTION AREA	154.98	14.40
OPEN AREA OF SITE	53141.79	4937.45

JOINERY DETAILS:-	SQ.FT	SQ.MT
G.G--- GRILL GATE	6'0" X 7'0"	1.82 X 2.10
D--- DOOR	3'0" X 7'0"	0.90 X 2.10
D1--- DOOR	3'0" X 7'0"	0.90 X 2.10
W--- WINDOW	3'9" X 4'6"	1.14 X 1.35
V--- VENTILATOR	3'0" X 2'0"	0.90 X 0.60
G.W-- GLASS WINDOW	3'3" X 3'0"	1.00 X 0.90

PLOT COVERAGE = $\frac{14.40}{4951.85} = 0.29\%$

F.S.I = $\frac{42.55}{4951.85} = 0.003$

LEGEND	SUPER IMPOSED BOUNDARY -----	
	PROPOSED CONSTRUCTION -----	
	EXISTING ROAD -----	

APPLICANT SIGNATURE

Mr.T.Krishnamurthi s/o Mr.Tirupathi.

ENGINEER SIGNATURE

Er.S.B.Kumaravel, DCE, B.Tech.,
REGISTERED ENGINEER
"KUMAR BUILDERS "

Regd.No: 028/LS/2019/0002

Building Contractor & Vasthu Planner
69/6,Near Manju Theater ,TPT Main Road ,
Jolarpettai 635 851. Tirupattur Dist .
Cell : 94430 39601, 81909 58181.

