



PLAN SHOWING THE PROPOSED CONSTRUCTION OF R.C.C ROOF GROUND FLOOR COMMERCIAL BUILDING AT
S.F.NO: OLD NO.101/2, NEW NO. 101/2D, OF PACHAL VILLAGE , JOLARPETTAI UNION, TIRUPATTUR TK AND DT.



APPLICANT: Mr . K . BASKARAN S/o KANNU GOUNDER.

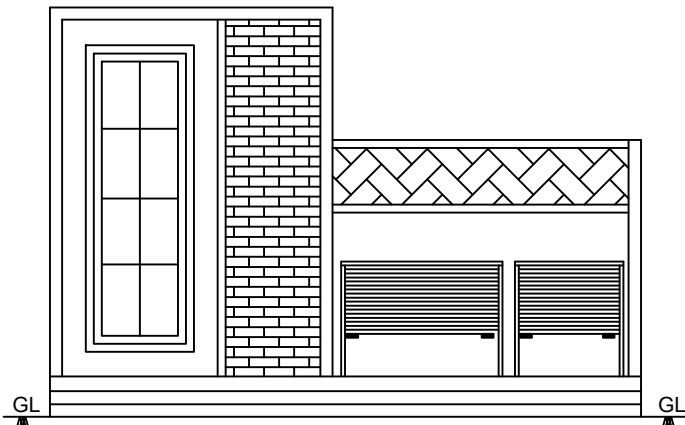


ELEVATION

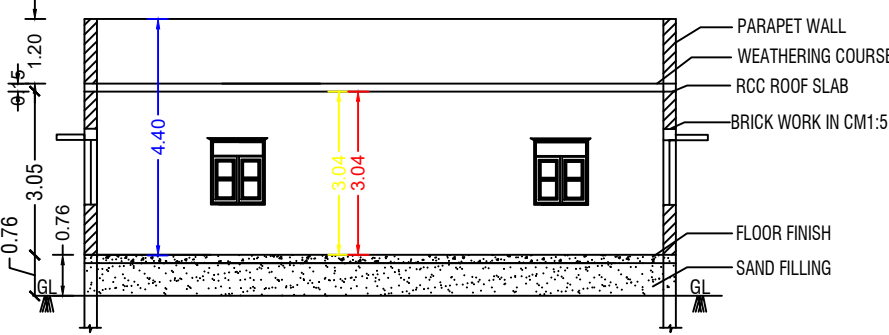


SECTION - AA'

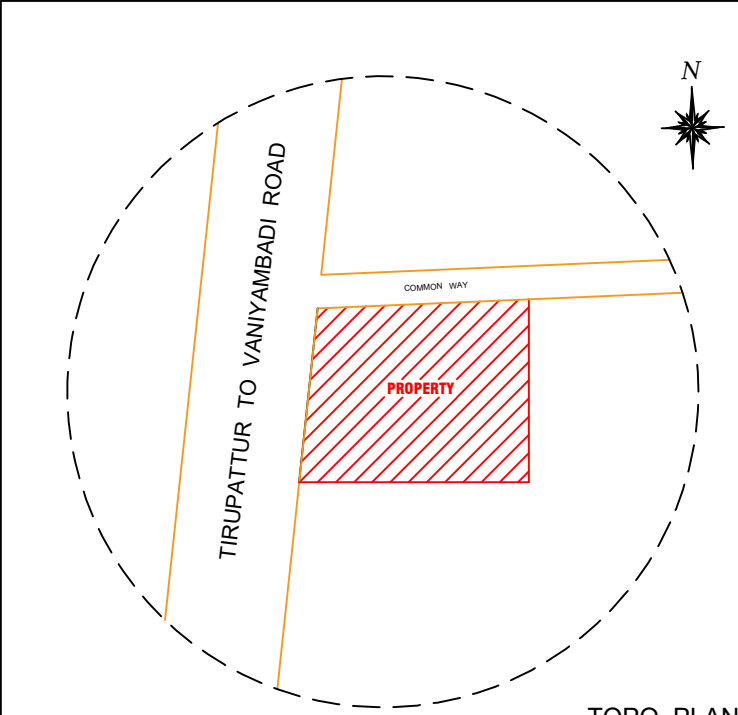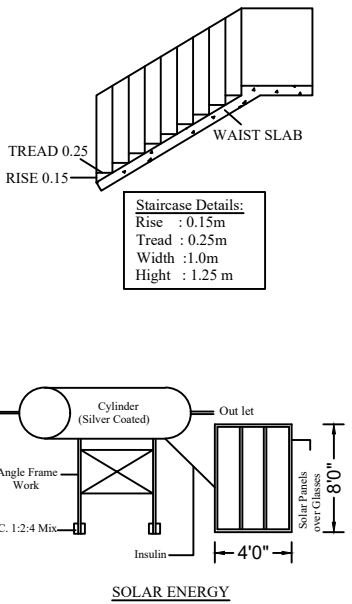




TOPO PLAN

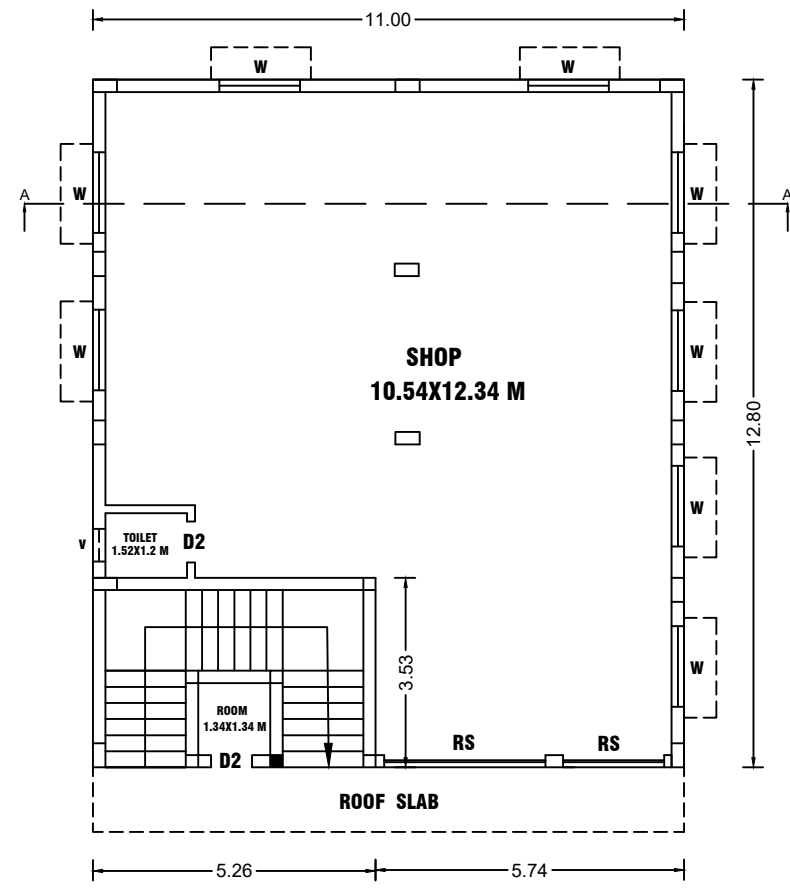

GROUND FLOOR PLAN

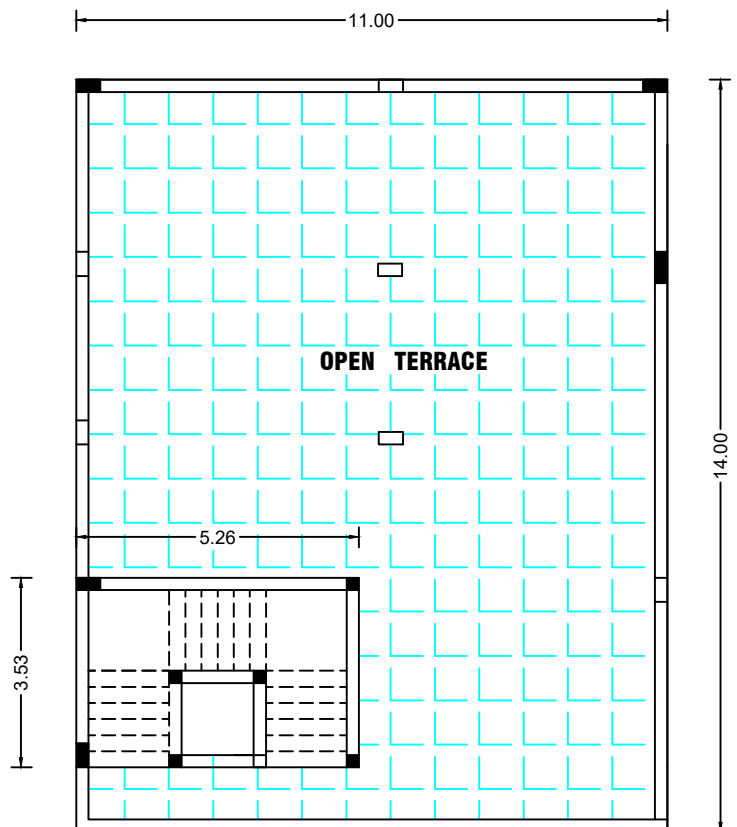

TERRACE PLAN

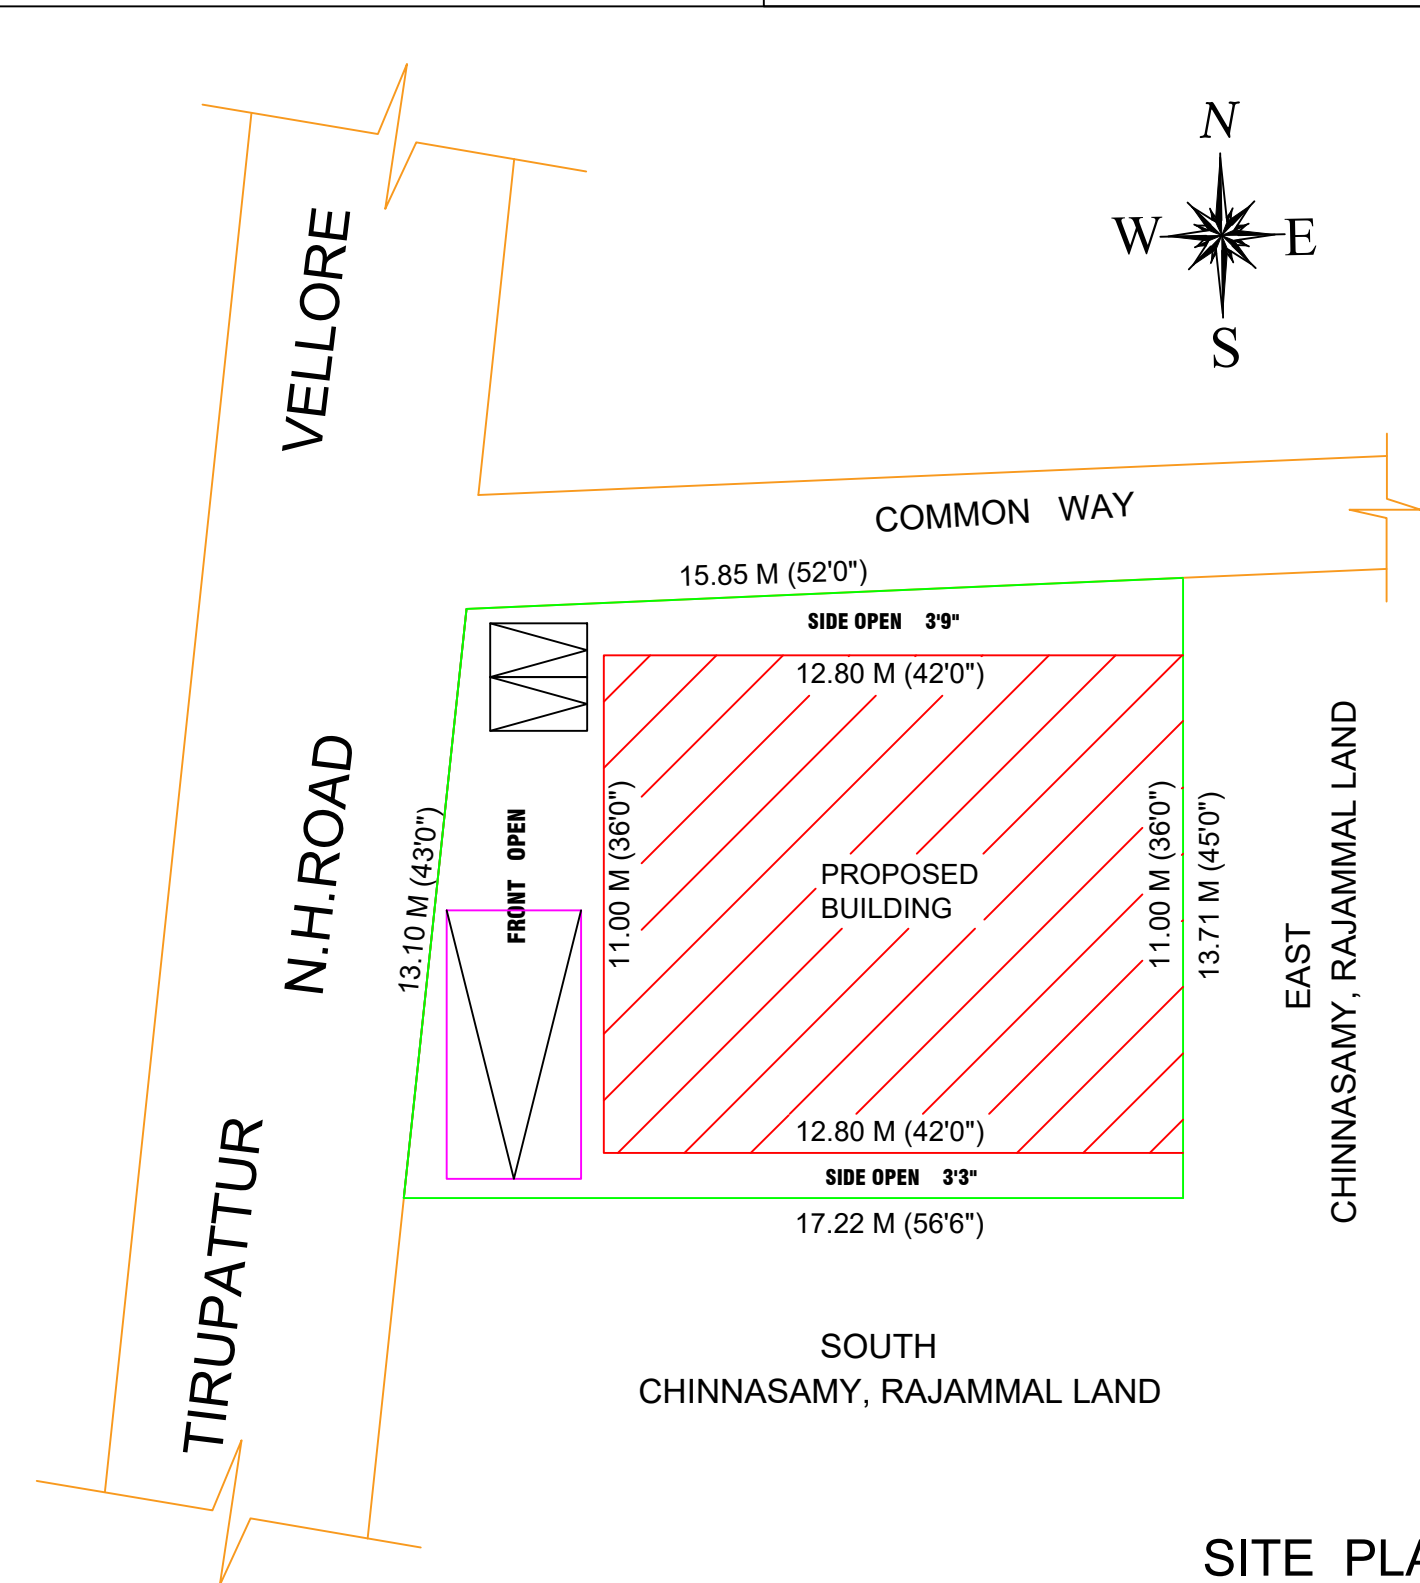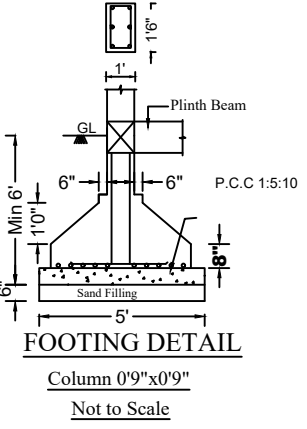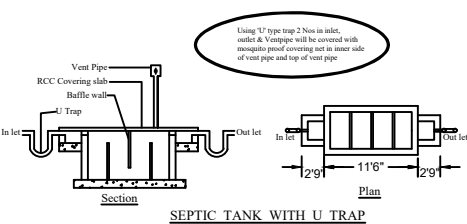

SITE PLAN

SCALE 1:100		SHEET No: 1
ALL DIMENSIONS ARE IN "METER"		
PLOT COVERAGE = $\frac{140.46}{220.71} = 63.70 \%$		
F.S.I = $\frac{140.46}{220.71} = 0.63$		
JOINERY DETAILS	FEET	METER
MG - M.GATE	8'0" X 7'0"	2.44 X 2.14
RS -ROLLING SHUTTER	8'0" X 8'0"	2.43 X 2.43
D2 - DOOR	2'6" X 7'0"	0.76 X 2.14
W - WINDOW	4'6" X 6'0"	1.36 X 1.83
V - VENTILATOR	2'6" X 2'6"	0.76 X 0.76
AREA DETAILS		
		SQ.Ft SQ.Mt
TOTAL (AS PER DOCUMENT)		2387.00 221.75
TOTAL (AS PER PATTA)		2387.00 221.75
TOTAL (AS PER SITE)		2375.70 220.71
GROUND FLOOR AREA		1512.00 140.46
HEAD ROOM AREA		199.86 18.56
TOTAL PROPOSED CONST. AREA		1711.86 159.03
OPEN AREA		863.70 80.24

APPLICANT:

REGISTERED ENGINEER:

Er. G. KARUNA, DCE.,
Registered Engineer
Registered No. 033/LS/2021/00004
Tirupattur Municipality
SRI GANESH BUILDERS
No.28, DSR Complex,
Ponniyammam Kovil Street,
Tirupattur TK & Dt 635 601
Cell: 9942260043

OFFICE USE: