



PLAN SHOWING THE PROPOSED CONSTRUCTION OF A.C. SHEET ROOF SHOP BUILDING AT
S.F.NO:OLD: 42/1 ,NEW NO: 42/ 9 OF PUNGANOOR VILLAGE, ATHANAVOOR MADURA ,JOLARPETTAI UNION,
YELAGIRI HILLS ,TIRUPATTUR TALUK & DISTRICT.


APPLICANT: 1.Mr.K.MAHENDIRAN S/o KRISHNAN, 2.Mrs.MALLIGA W/o. K.MAHENDIRAN .

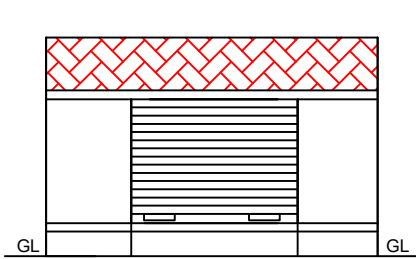



ELEVATION

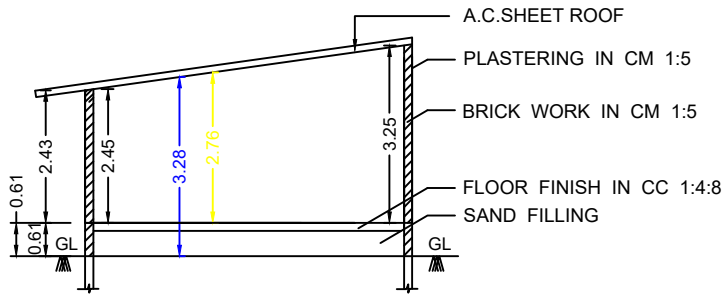




SECTION AA'

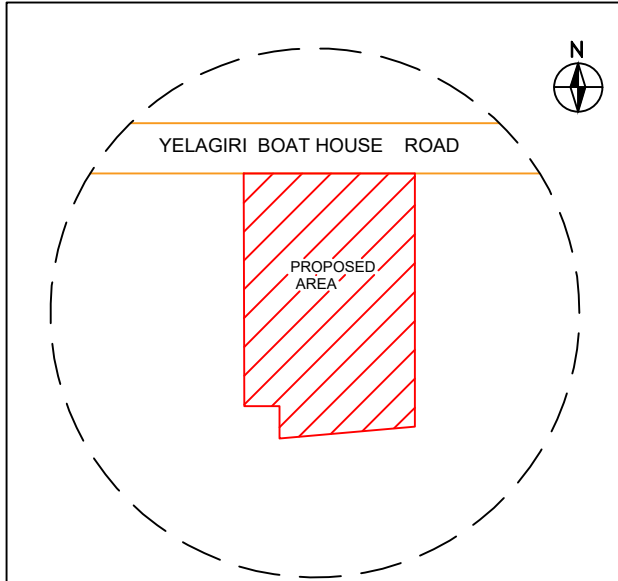

TOPO PLAN

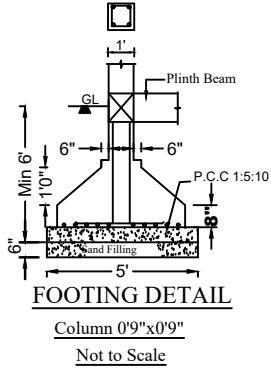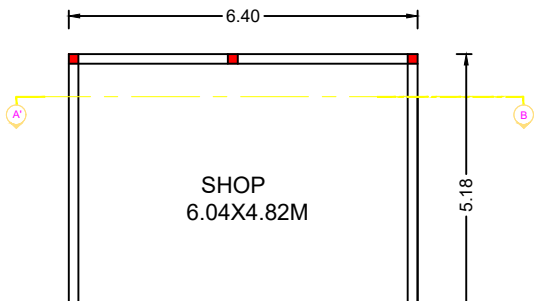

FOOTING DETAIL
Column 0'9"x0'9"
Not to Scale

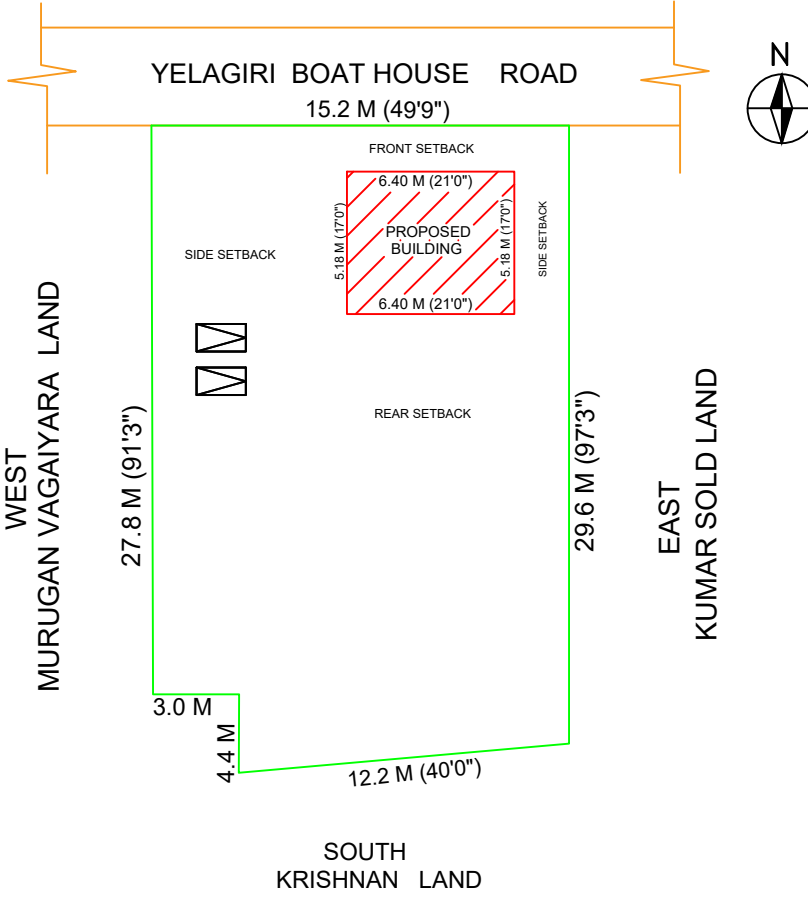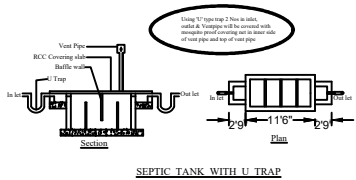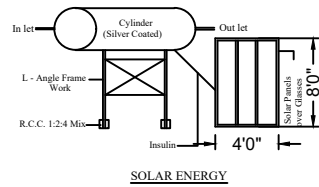

SITE PLAN

SCALE 1:100		SHEET No: 1	
ALL DIMENSIONS ARE IN "METER"			
PLOT COVERAGE =		$\frac{357.00}{445.56}$	= 80.12 %
F.S.I =		$\frac{357.00}{445.56}$	= 0.80
JOINERY DETAILS		FEET	METER
MG - M.GATE		8'0" X 7'0"	2.44 X 2.14
RS -ROLLING SHUTTER		8'0" X 8'0"	2.43 X 2.43
D2 - DOOR		2'6" X 7'0"	0.76 X 2.14
W - WINDOW		4'6" X 6'0"	1.36 X 1.83
V - VENTILATOR		2'6" X 2'6"	0.76 X 0.76
AREA DETAILS		SQ.Ft	SQ.Mt
TOTAL (AS PER DOCUMENT)		4796.00	445.56
0.11 CENTS			
TOTAL (AS PER PATTA)		4841.69	450.00
TOTAL (AS PER SITE)		4839.13	449.57
GROUND FLOOR AREA		357.00	33.16
TOTAL PROPOSED CONST. AREA		357.00	33.16
OPEN AREA		4439.00	412.39
APPLICANT:			
REGISTERED ENGINEER:			
 Er. G. KARUNA, DCE., Registered Engineer Registered No. 033/LS/2021/00004 Tirupattur Municipality SRI GANESH BUILDERS No.28, DSR Complex, Ponniyamman Kovil Street, Tirupattur TK & Dt 635 601 Cell: 9942260043			
OFFICE USE:			