

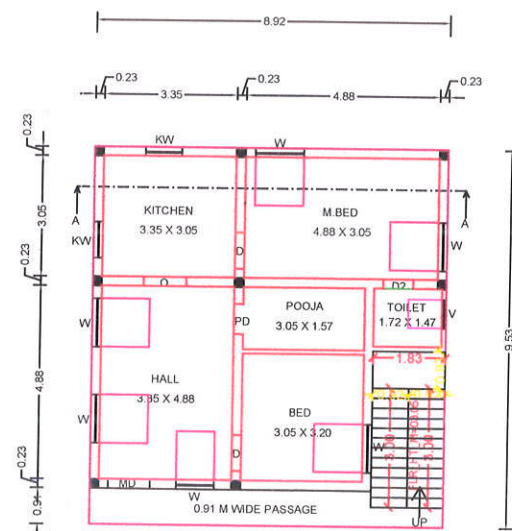


PLAN SHOWING THE PROPOSED CONSTRUCTION OF R.C.C ROOF G.FLOOR RESIDENTIAL BUILDING IN S.F NO: 201/7, SITE NO: 99, 100,
SRI VEDHAVAN NAGAR, SITE REGULARISATION NO: 3015/2022/AA3, KETHANUR VILLAGE & PANCHAYAT, PALLADAM TALUK, TIRUPUR DISTRICT.


APPLICANT NAME: Mr.A.ARUL, S/O.Mr.AROKKIYAM.

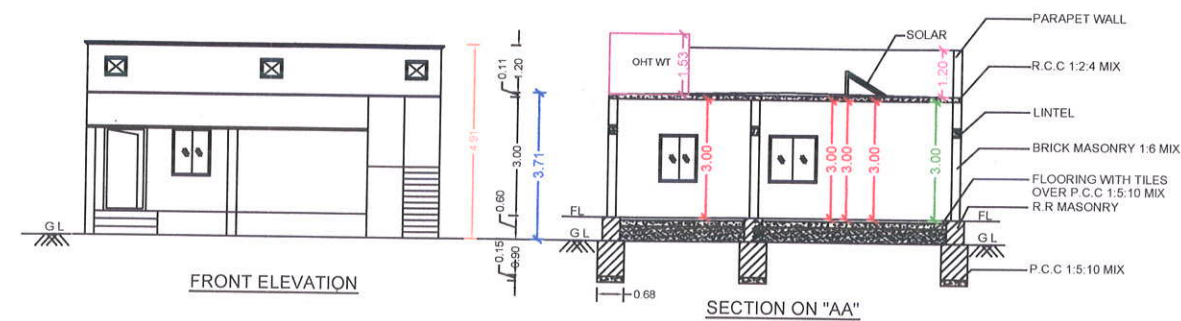

PRO.GROUND FLOOR PLAN

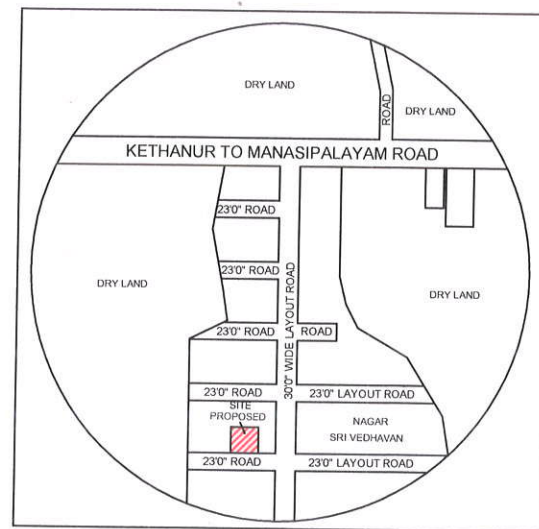

KEY PLAN
(NOT TO SCALE)

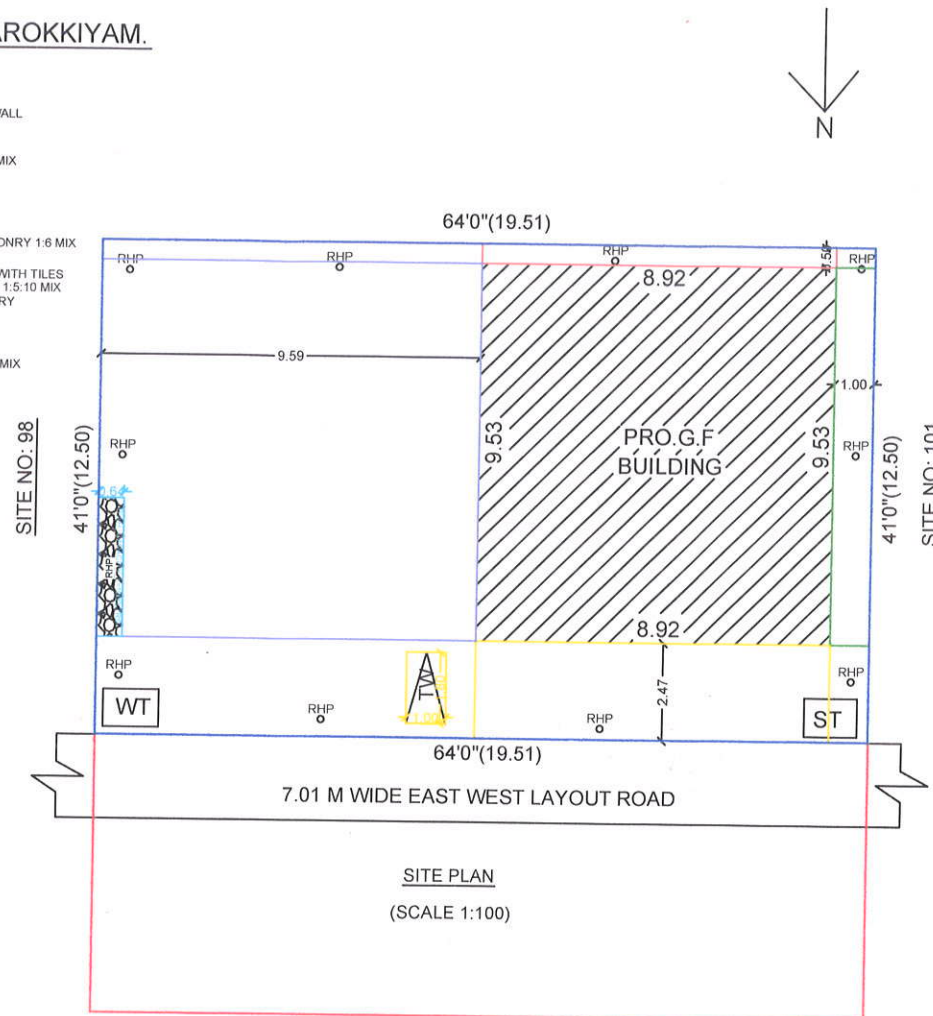

SITE PLAN
(SCALE 1:100)

FLOOR SPACE INDEX (FSI) :

$$FSI = \frac{\text{TOTAL BUILDING AREA}}{\text{SITE AREA}} = \frac{85.00 \text{ sqm}}{243.76 \text{ sqm}} = 0.35$$

PLOT COVERAGE :

$$\frac{\text{TOTAL PLINTH AREA}}{\text{SITE AREA}} = \frac{85.00 \text{ sqm}}{243.76 \text{ sqm}} \times 100\% = 34.87 \%$$

AREA DETAILS :	SQM	SQFT
AREA OF THE SITE	243.76	2624.00
AREA OF THE G.FLOOR BUILDING	85.00	914.94
AREA OF THE OPEN SPACE	158.76	1709.06

PARKING DETAILS :

$$\text{REQUIRED} = \frac{59.54 \text{ sqm}}{75.00 \text{ sqm}} = 0.79 \text{ Nos}$$

PARKING DETAILS :	REQUIRED	PROVIDED
CAR PARKING	0.79 Nos	-
TWO WHEELER PARKING	0.79 Nos	1 No

MD- MAIN DOOR - 1.52 X 2.13	W1 - WINDOW - 1.53 X 1.22
D - DOOR - 0.91 X 2.13	W - WINDOW - 1.22 X 1.22
D2 - DOOR - 0.76 X 2.13	V - VENTILATOR - 0.61 X 0.61


File No: Admin / D /App.Plan /Panchayat / 2023-87

APPLICANT

Rtn. Er. R.RAJAJI, BE., MIE, FIV.,
SHRI SENTHUR ASSOCIATES
Engineers, Builders & Valuers
196, Four Corner, Trichy Road, Palladam - 641 664.
valuerajaji@gmail.com
Cell : 98422 32435, 88072 32435 Ph : 04255 -255435

ENGINEER / LBS

SHRI SENTHUR ASSOCIATES, Palladam
04255-255435, 98422 32435

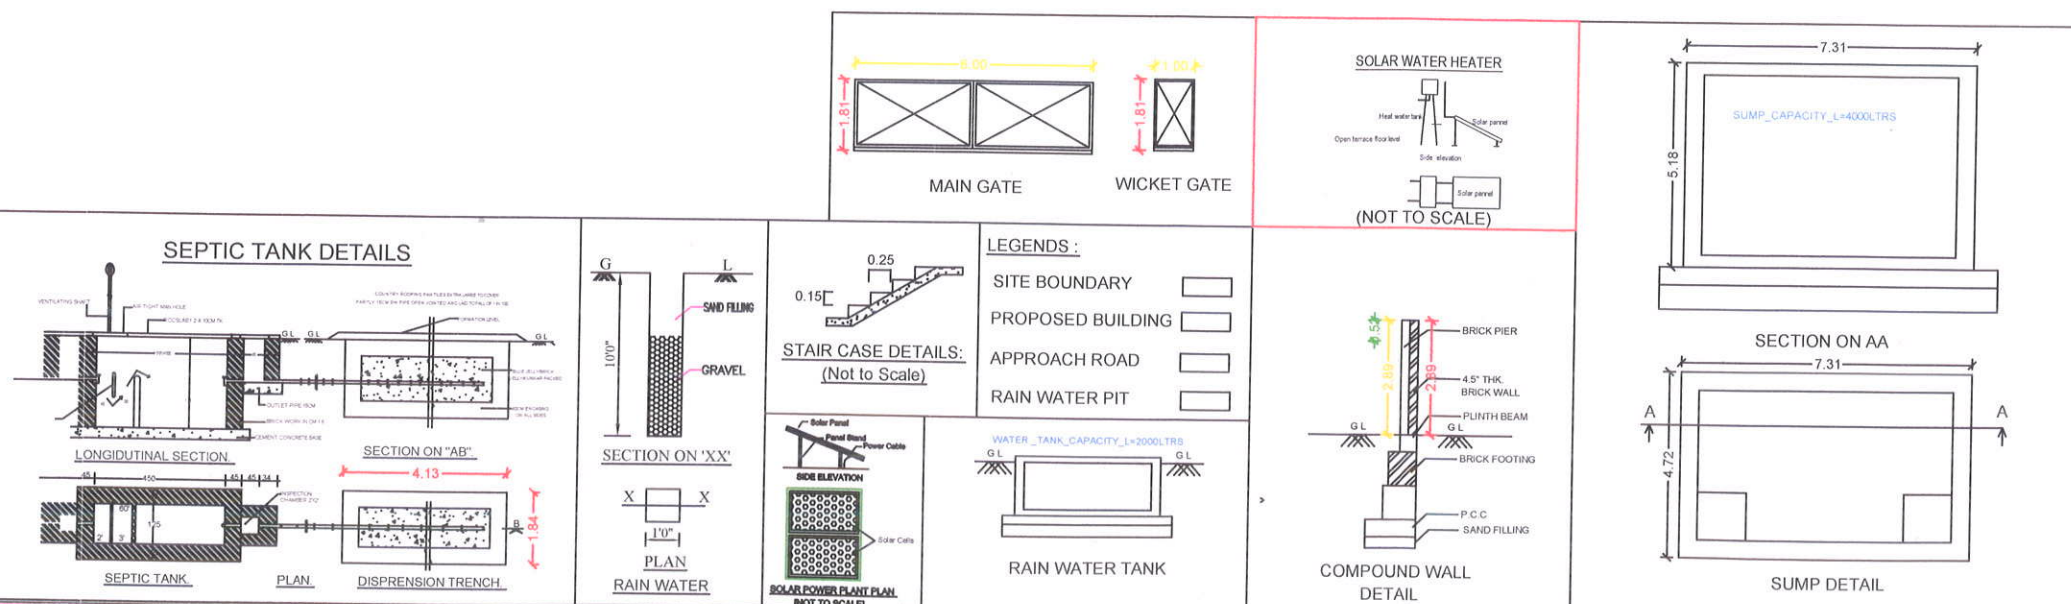

APPROVAL AUTHORITY