



SITE AND DETAILED PLAN SHOWING THE PROPOSED CONSTRUCTION OF RCC. ROOF GROUND FLOOR RESIDENTIAL BUILDING IN S.F.NO 355/1A1A1A1, SITE NO: LIG-3158, TAMILNADU HOUSING BOARD, MUTHALIPALYAM VILLAGE AND PANCHAYAT, TIRUPUR SOUTH TALUK AND TIRUPUR DISTRICT.


APPLICANT:
1.M.SAIRA BANU W/O MOHAMMED ISMAIL MUHAIDEEN
2.M.NASRIN BANU D/O MOHAMMED ISMAIL MUHAIDEEN

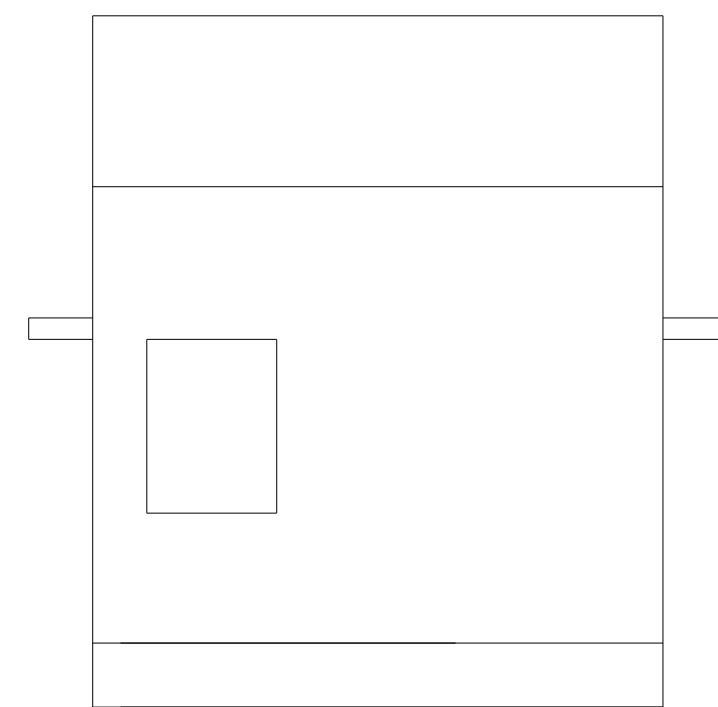


ELEVATION

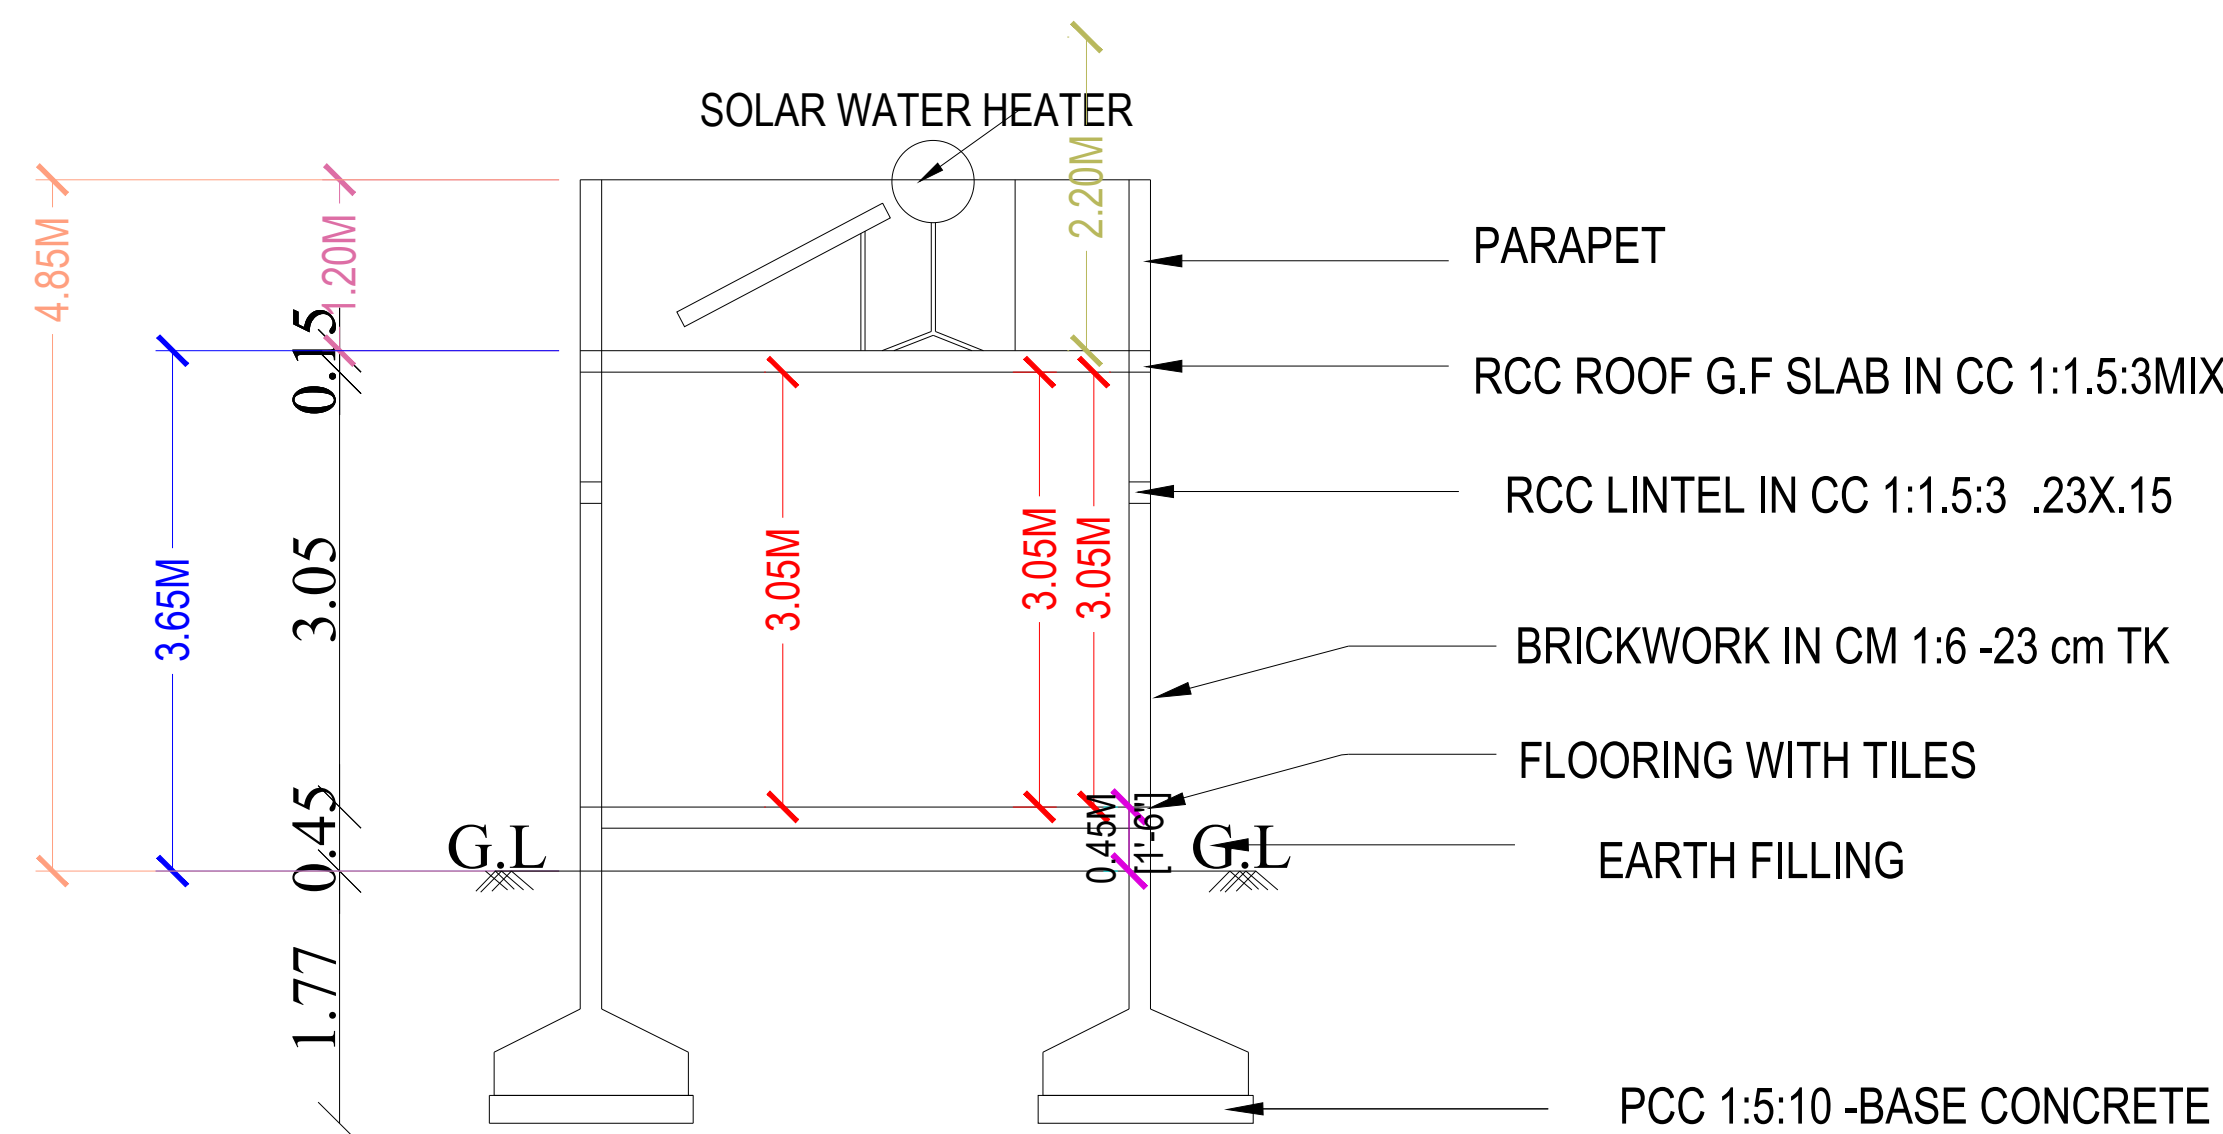


SECTION

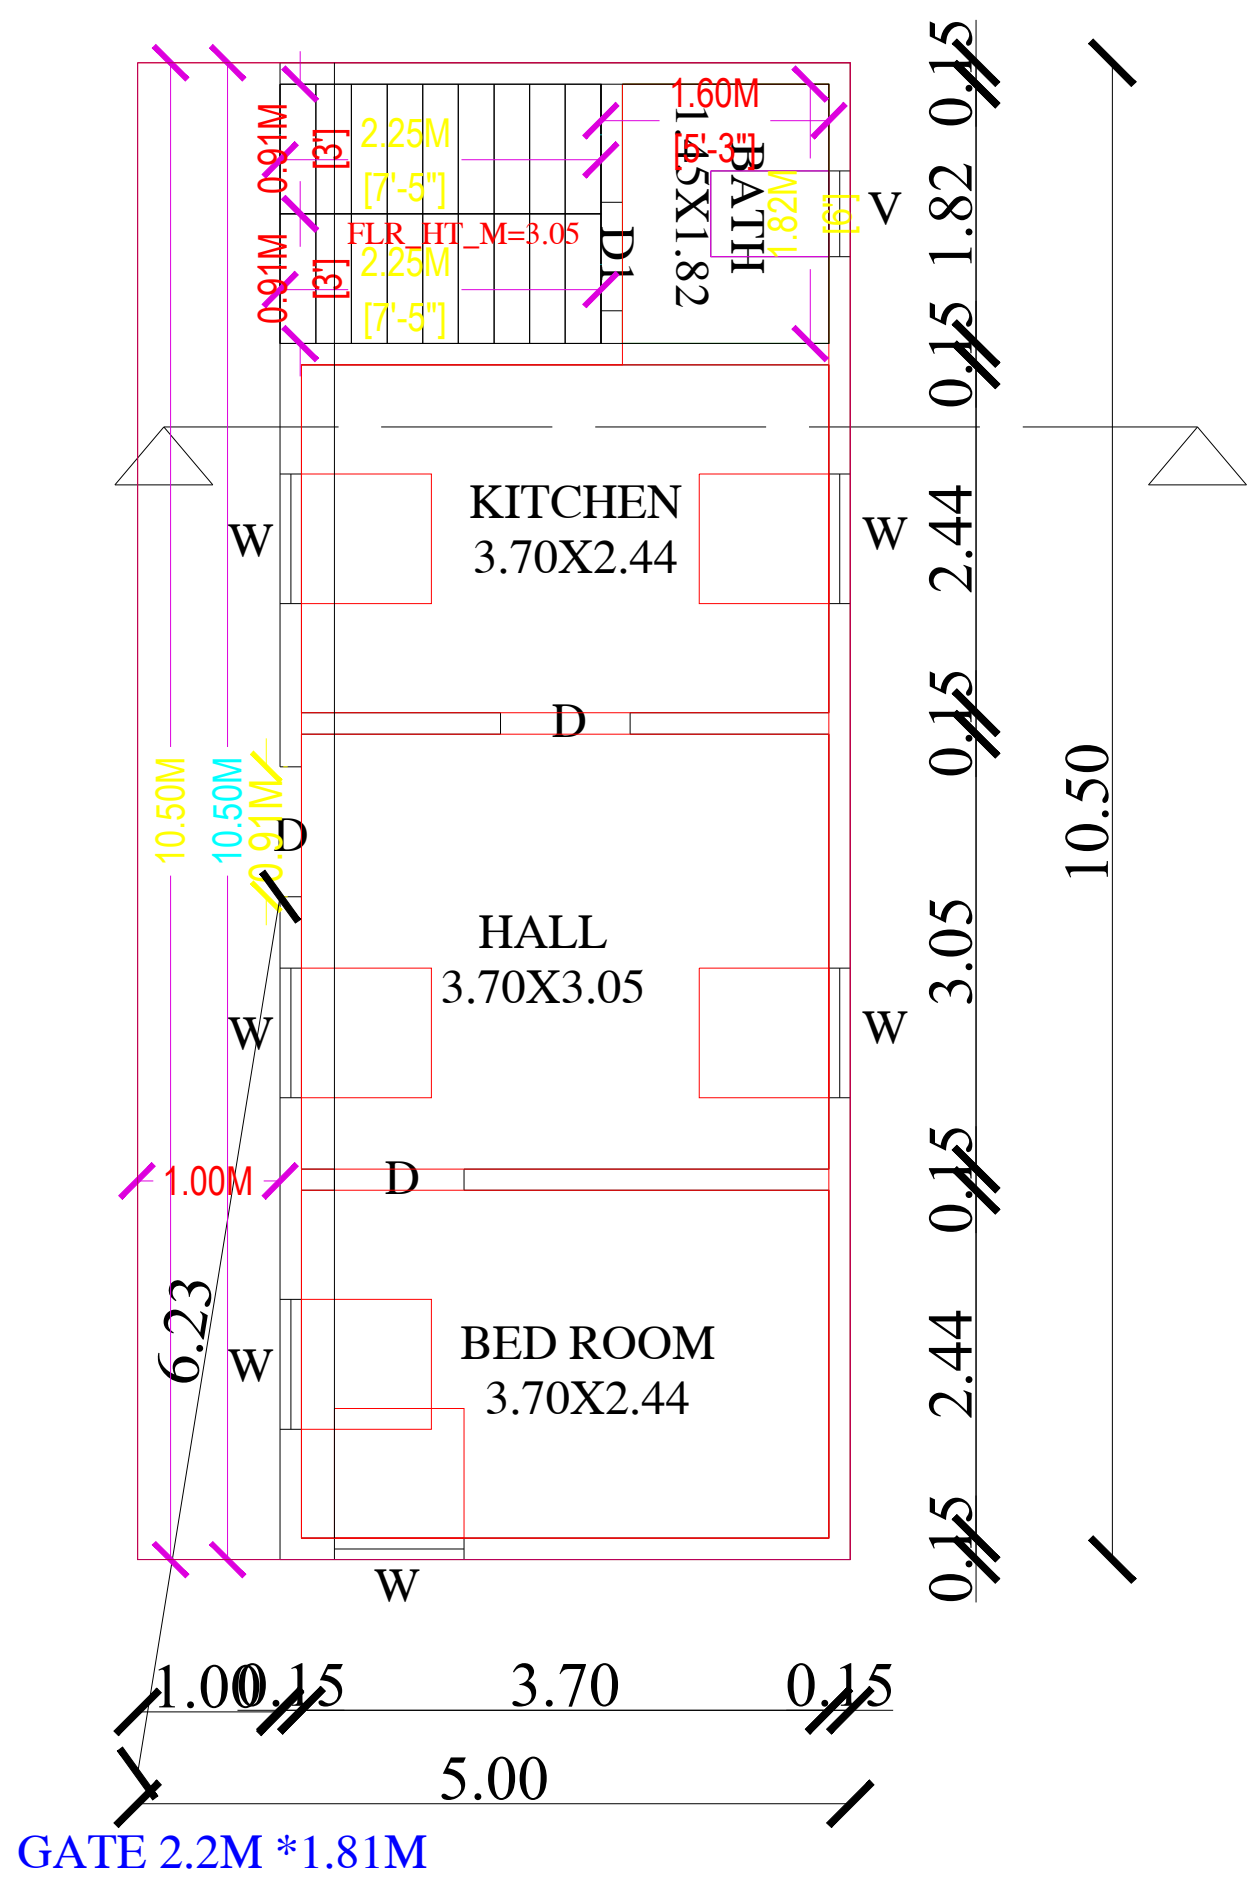


GROUND FLOOR PLAN

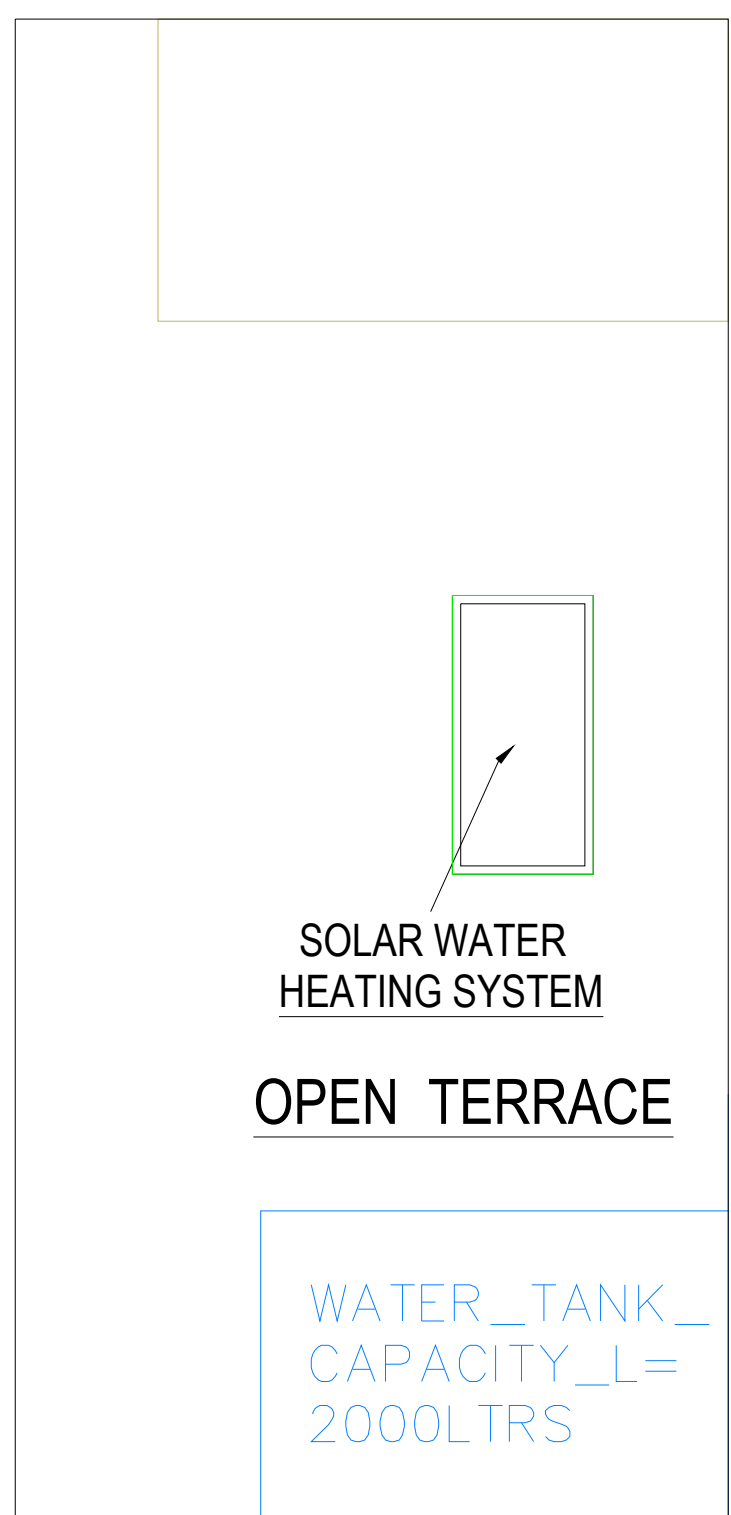

TERRACE FLOOR PLAN

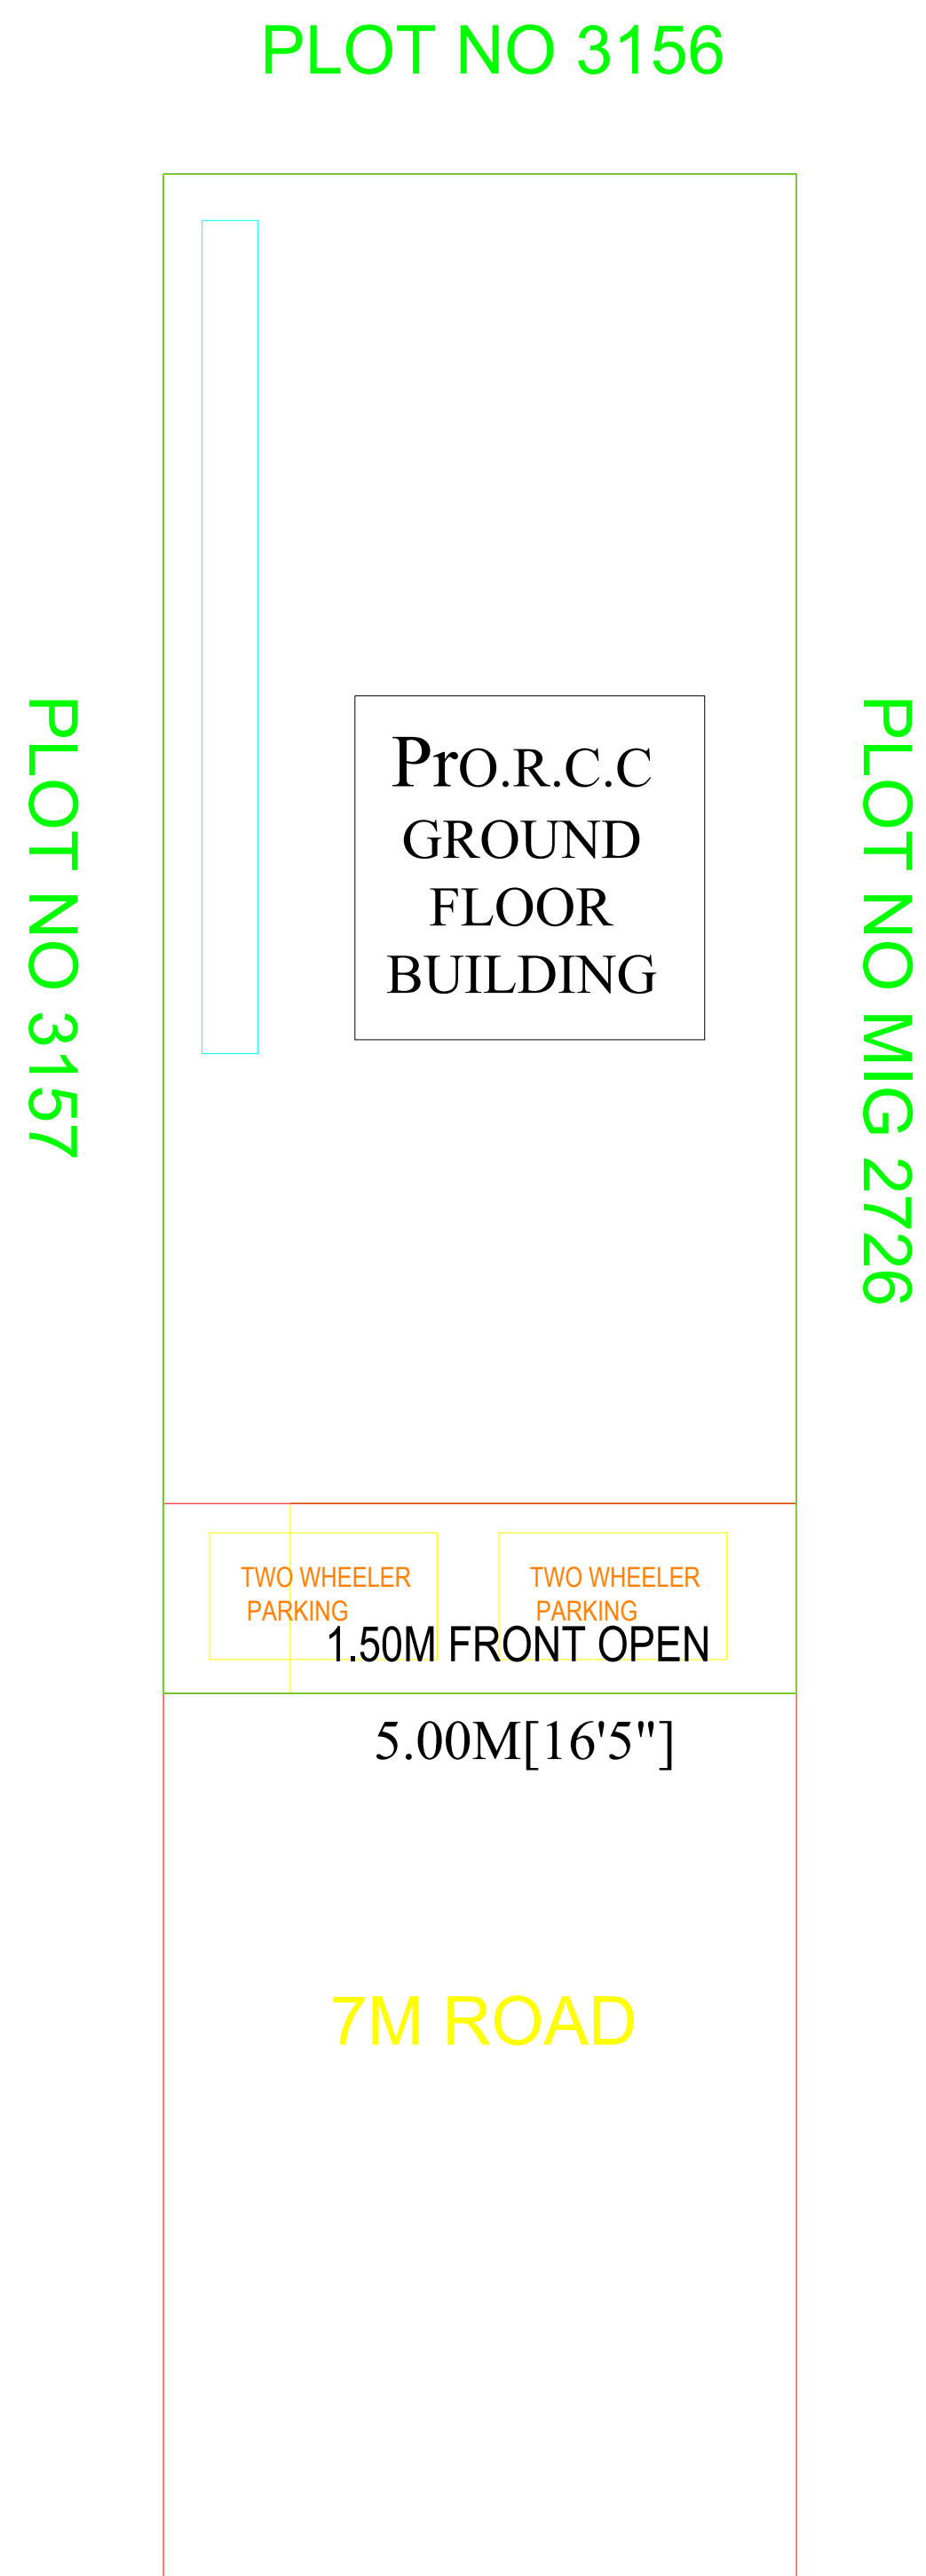

SITE PLAN

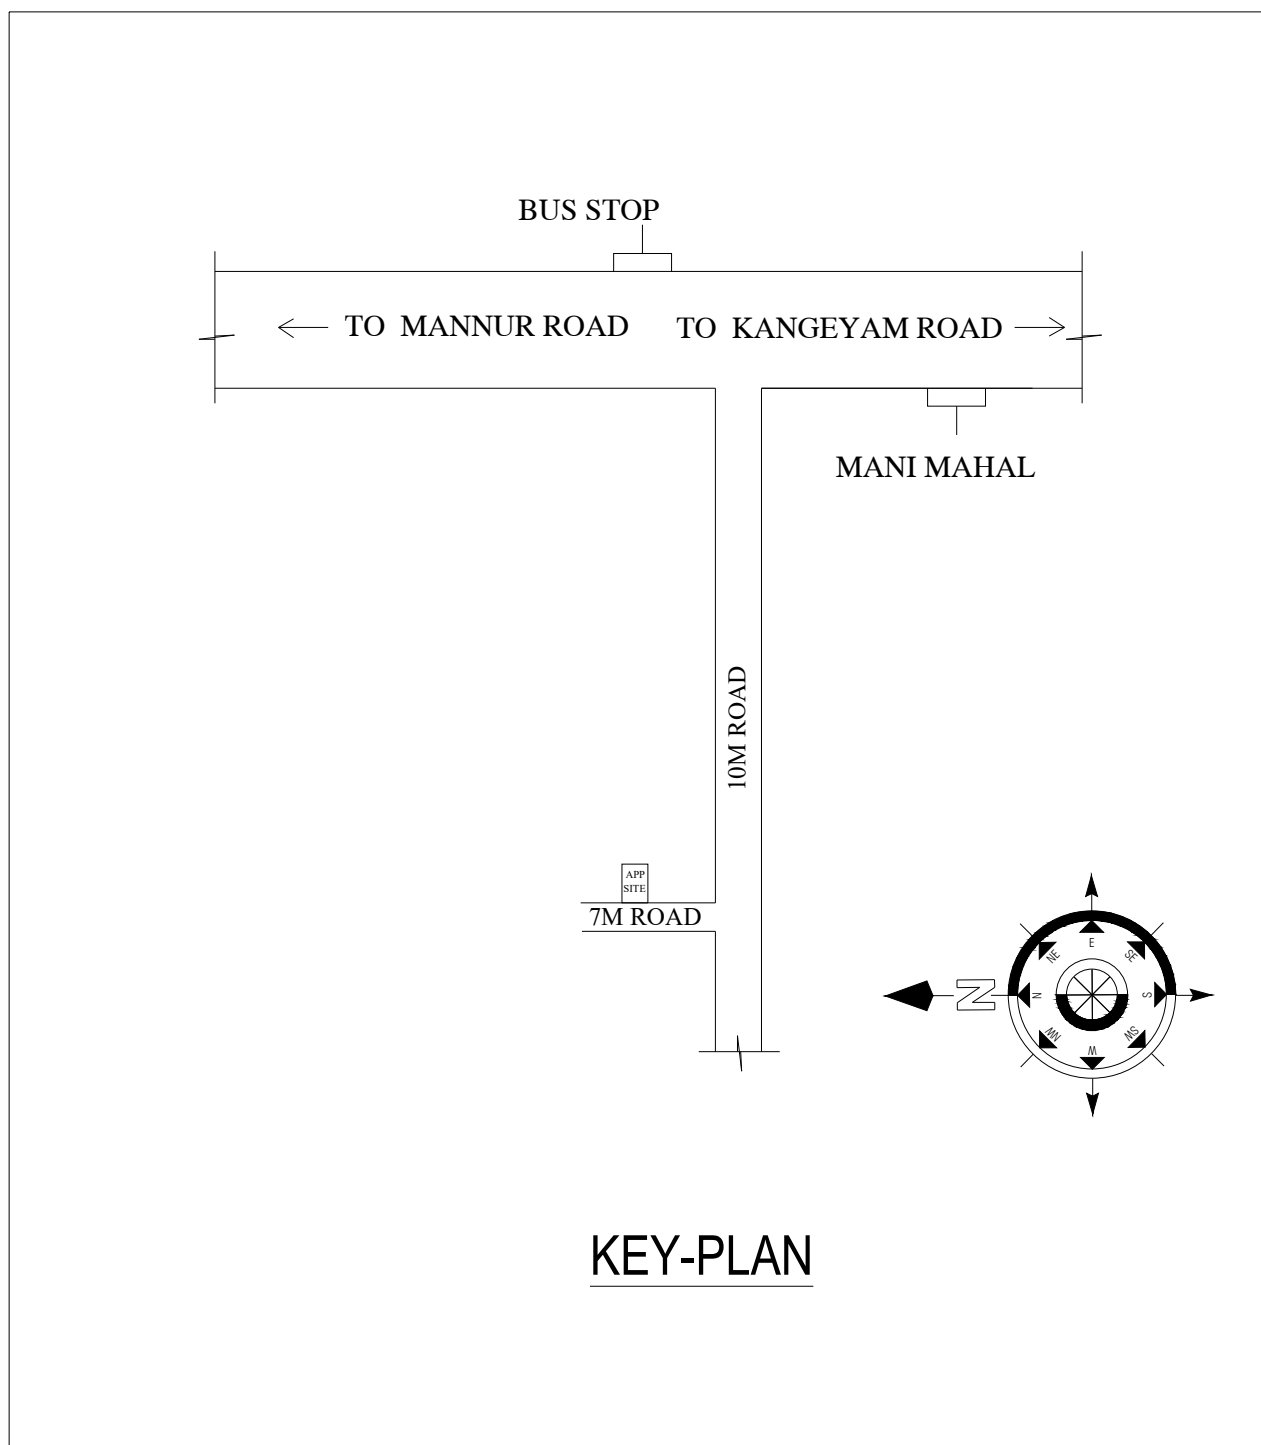

KEY-PLAN

NOTE:

ALL DIMENSION 'S ARE IN METRE
SCALE 1:100

SCHEDULE OF JOINERIES

SYMBOLS	DESCRIPTION	SIZE IN FEET	SIZE IN METRES
D	DOOR	3'0"X7'0"	0.91X2.13
W	WINDOW	3'0"X4'0"	0.91X1.22
D1	DOOR	2'6"X7'0"	0.76x2.13
O	OPEN	3'0"X7'0"	0.91X2.13
V	VENTILATOR	2'0"X2'0"	0.61X0.61

AREA DETAILS IN SQFT IN SQM

AREA OF THE SITE	645.84	60.00
AREA OF G. FLOOR	565.11	52.50
AREA OF THE OPEN	80.73	18.00
TOTAL	565.11	52.50

AREA DETAILS IN SQFT IN SQM

AREA OF G.FLOOR	439.06	40.79
PARKING	REQUIRED	PROVIDED
CAR SPACE	0	0
BIKE SPACE	2	2

COLOUR INDEX

☐	SITE BOUNDARY
☐	PROPOSED RCC ROOF BUILDING
☐	ROAD
☐	RAIN WATER PERCULATION PIT

APPLICANT:

Er. S. GnanaSundar M.E., L.B.S.,
VANI BUILDER
Licensed Building Surveyor
1/135, A.M.P. Complex, Near Sidco BusStop,
Mudhalipalayam, Tirupur-641 606.
Cell : 75984 36326

Er.S.GNANASUNDAR - 7598436326
ENGINEER/L.B.S

