



PLAN SHOWING THE PROPOSED CONSTRUCTION OF R.C.C ROOF COMMERCIAL BUILDING IN S.F NO: 445/2B1A1A1A, AT MAHALAKSHMI NAGAR, SITE NO: 3/SOUTH PART,ARUMUTHAMPALAYAM PANCHAYAT, NARANAPURAM VILLAGE, PALLADAM TALUK, TIRUPUR DISTRICT.


APPLICANT : Mrs.A.JARINABEGAM, W/O. ANSAR.

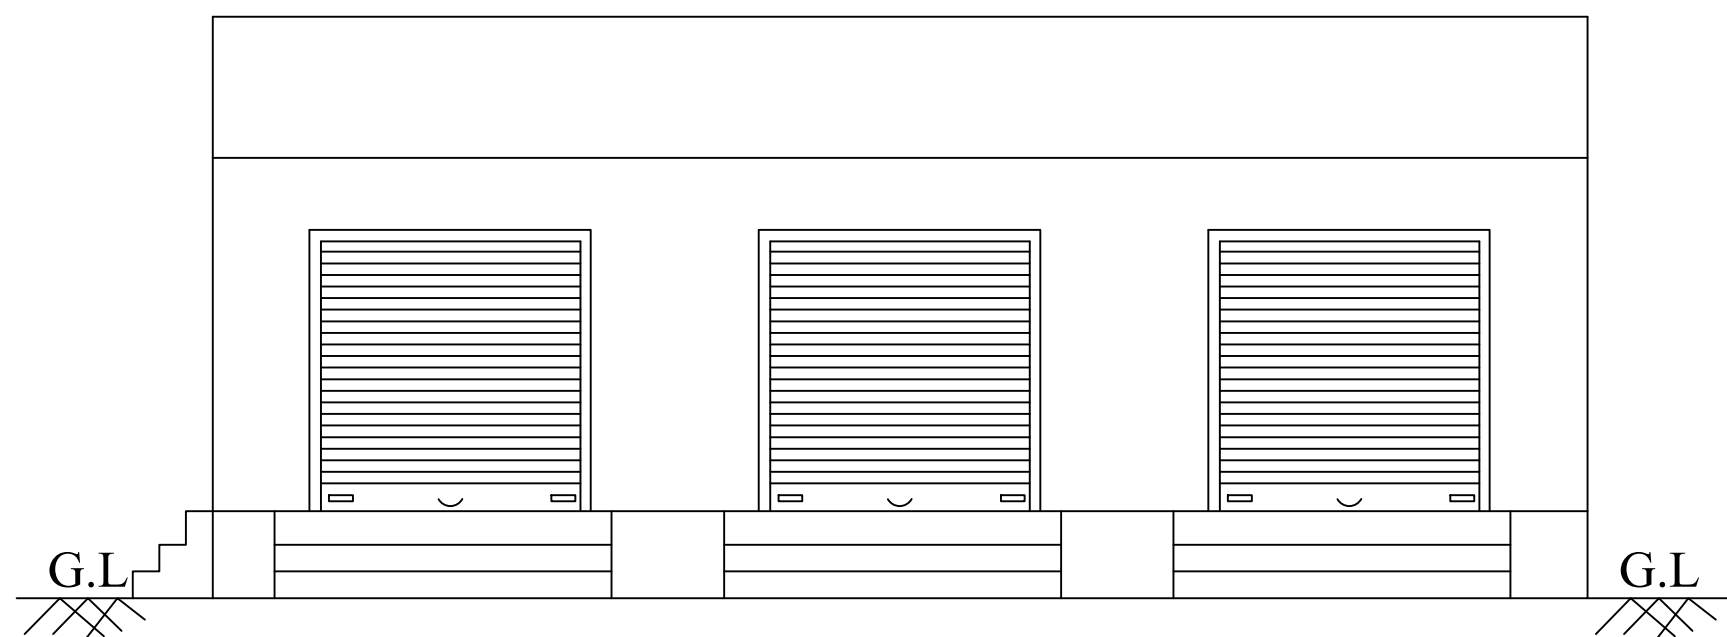


ELEVATION

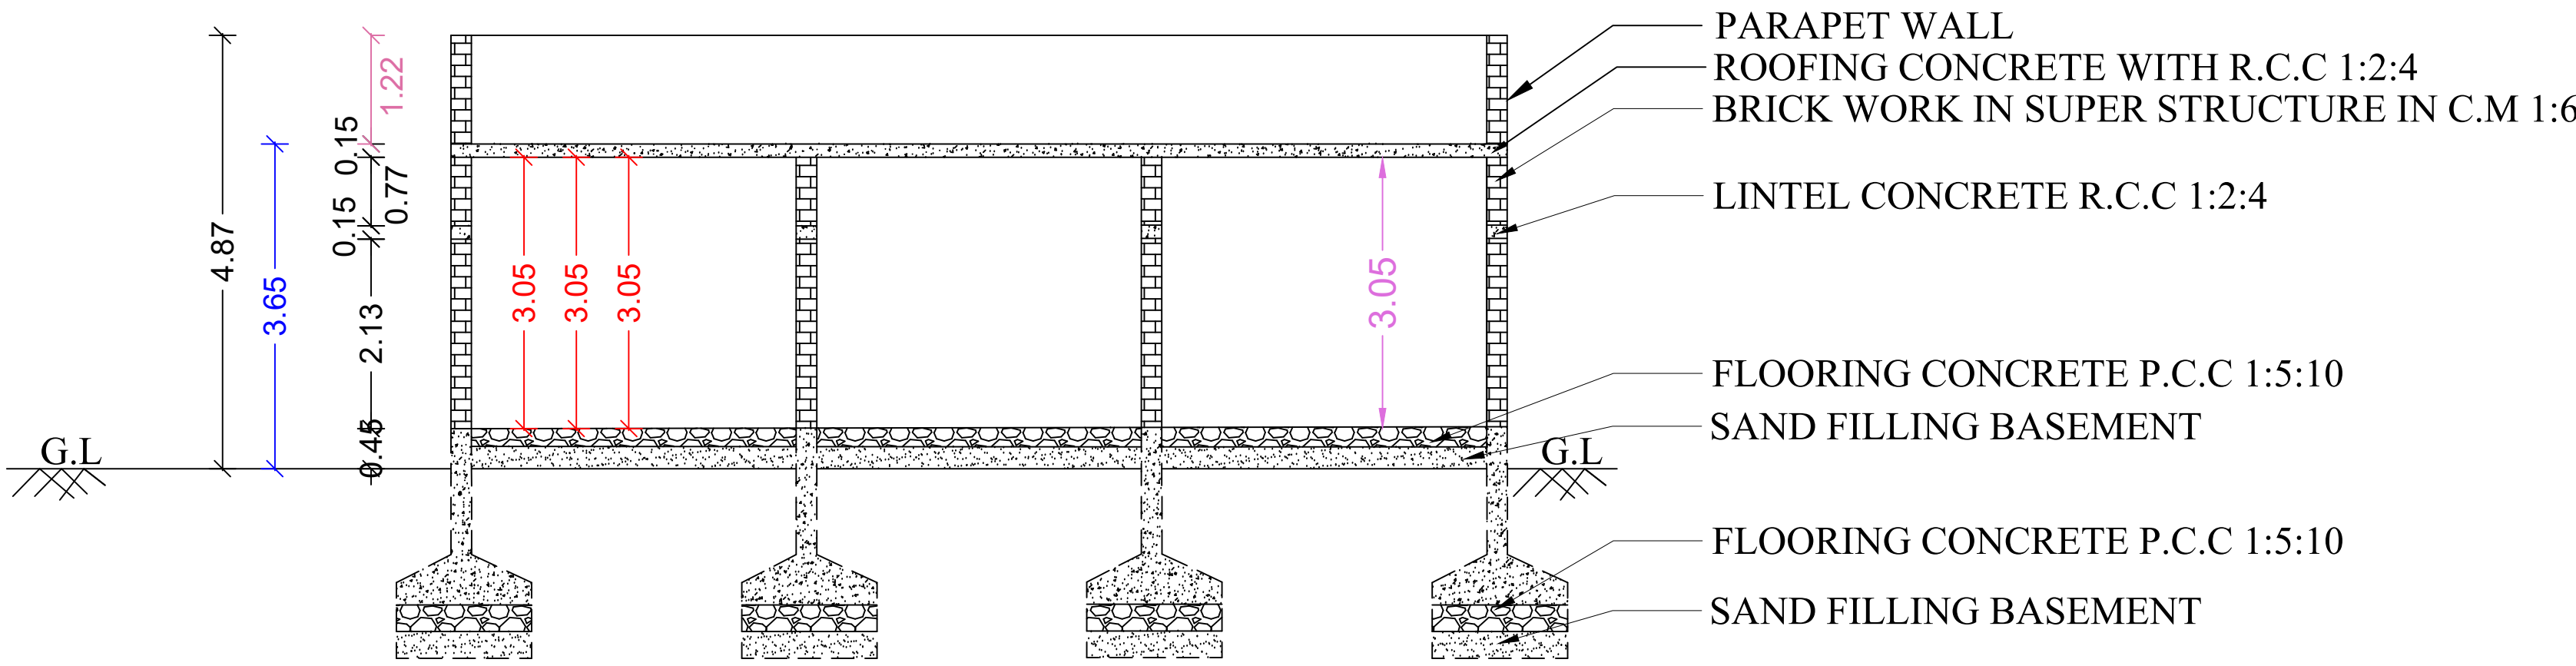


SECTION 'AA'

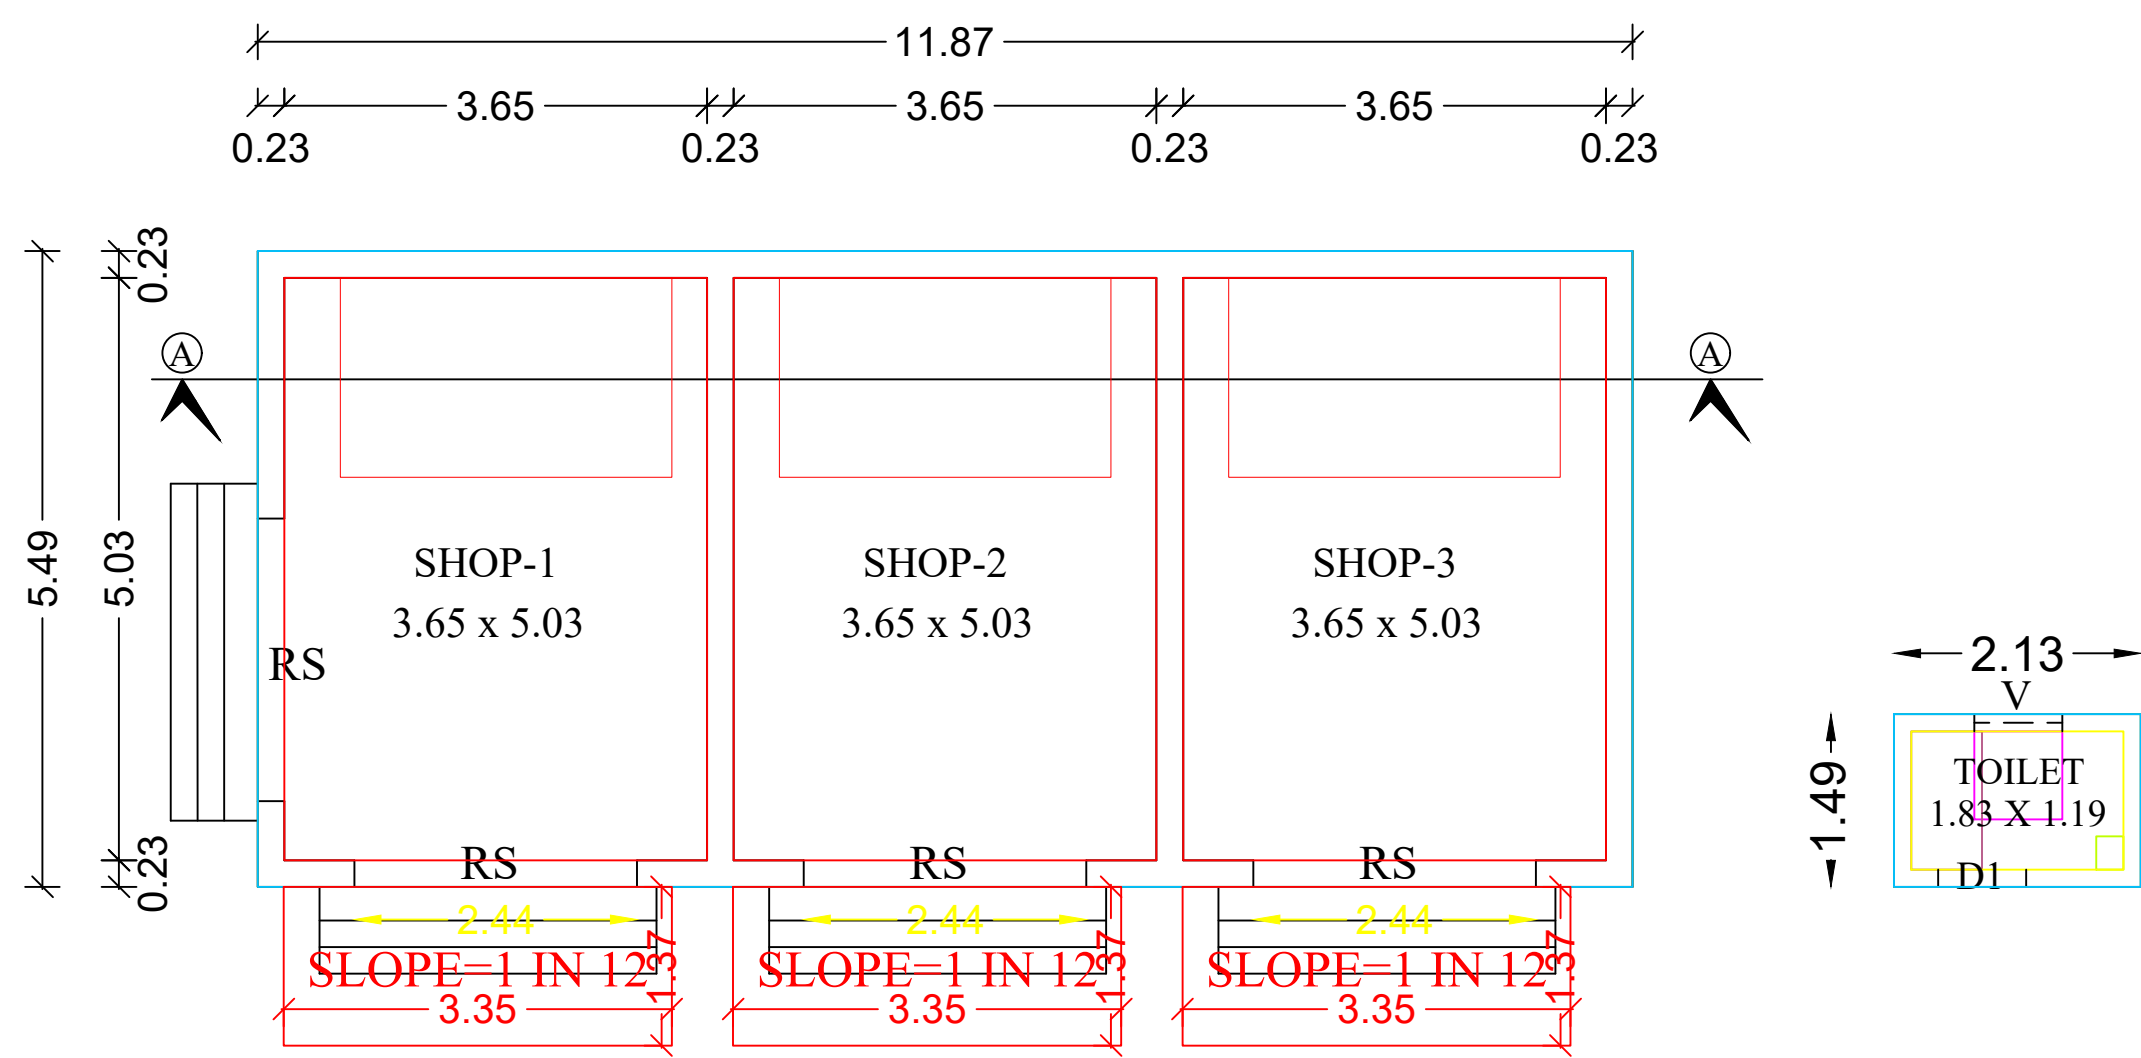

GROUND FLOOR PLAN

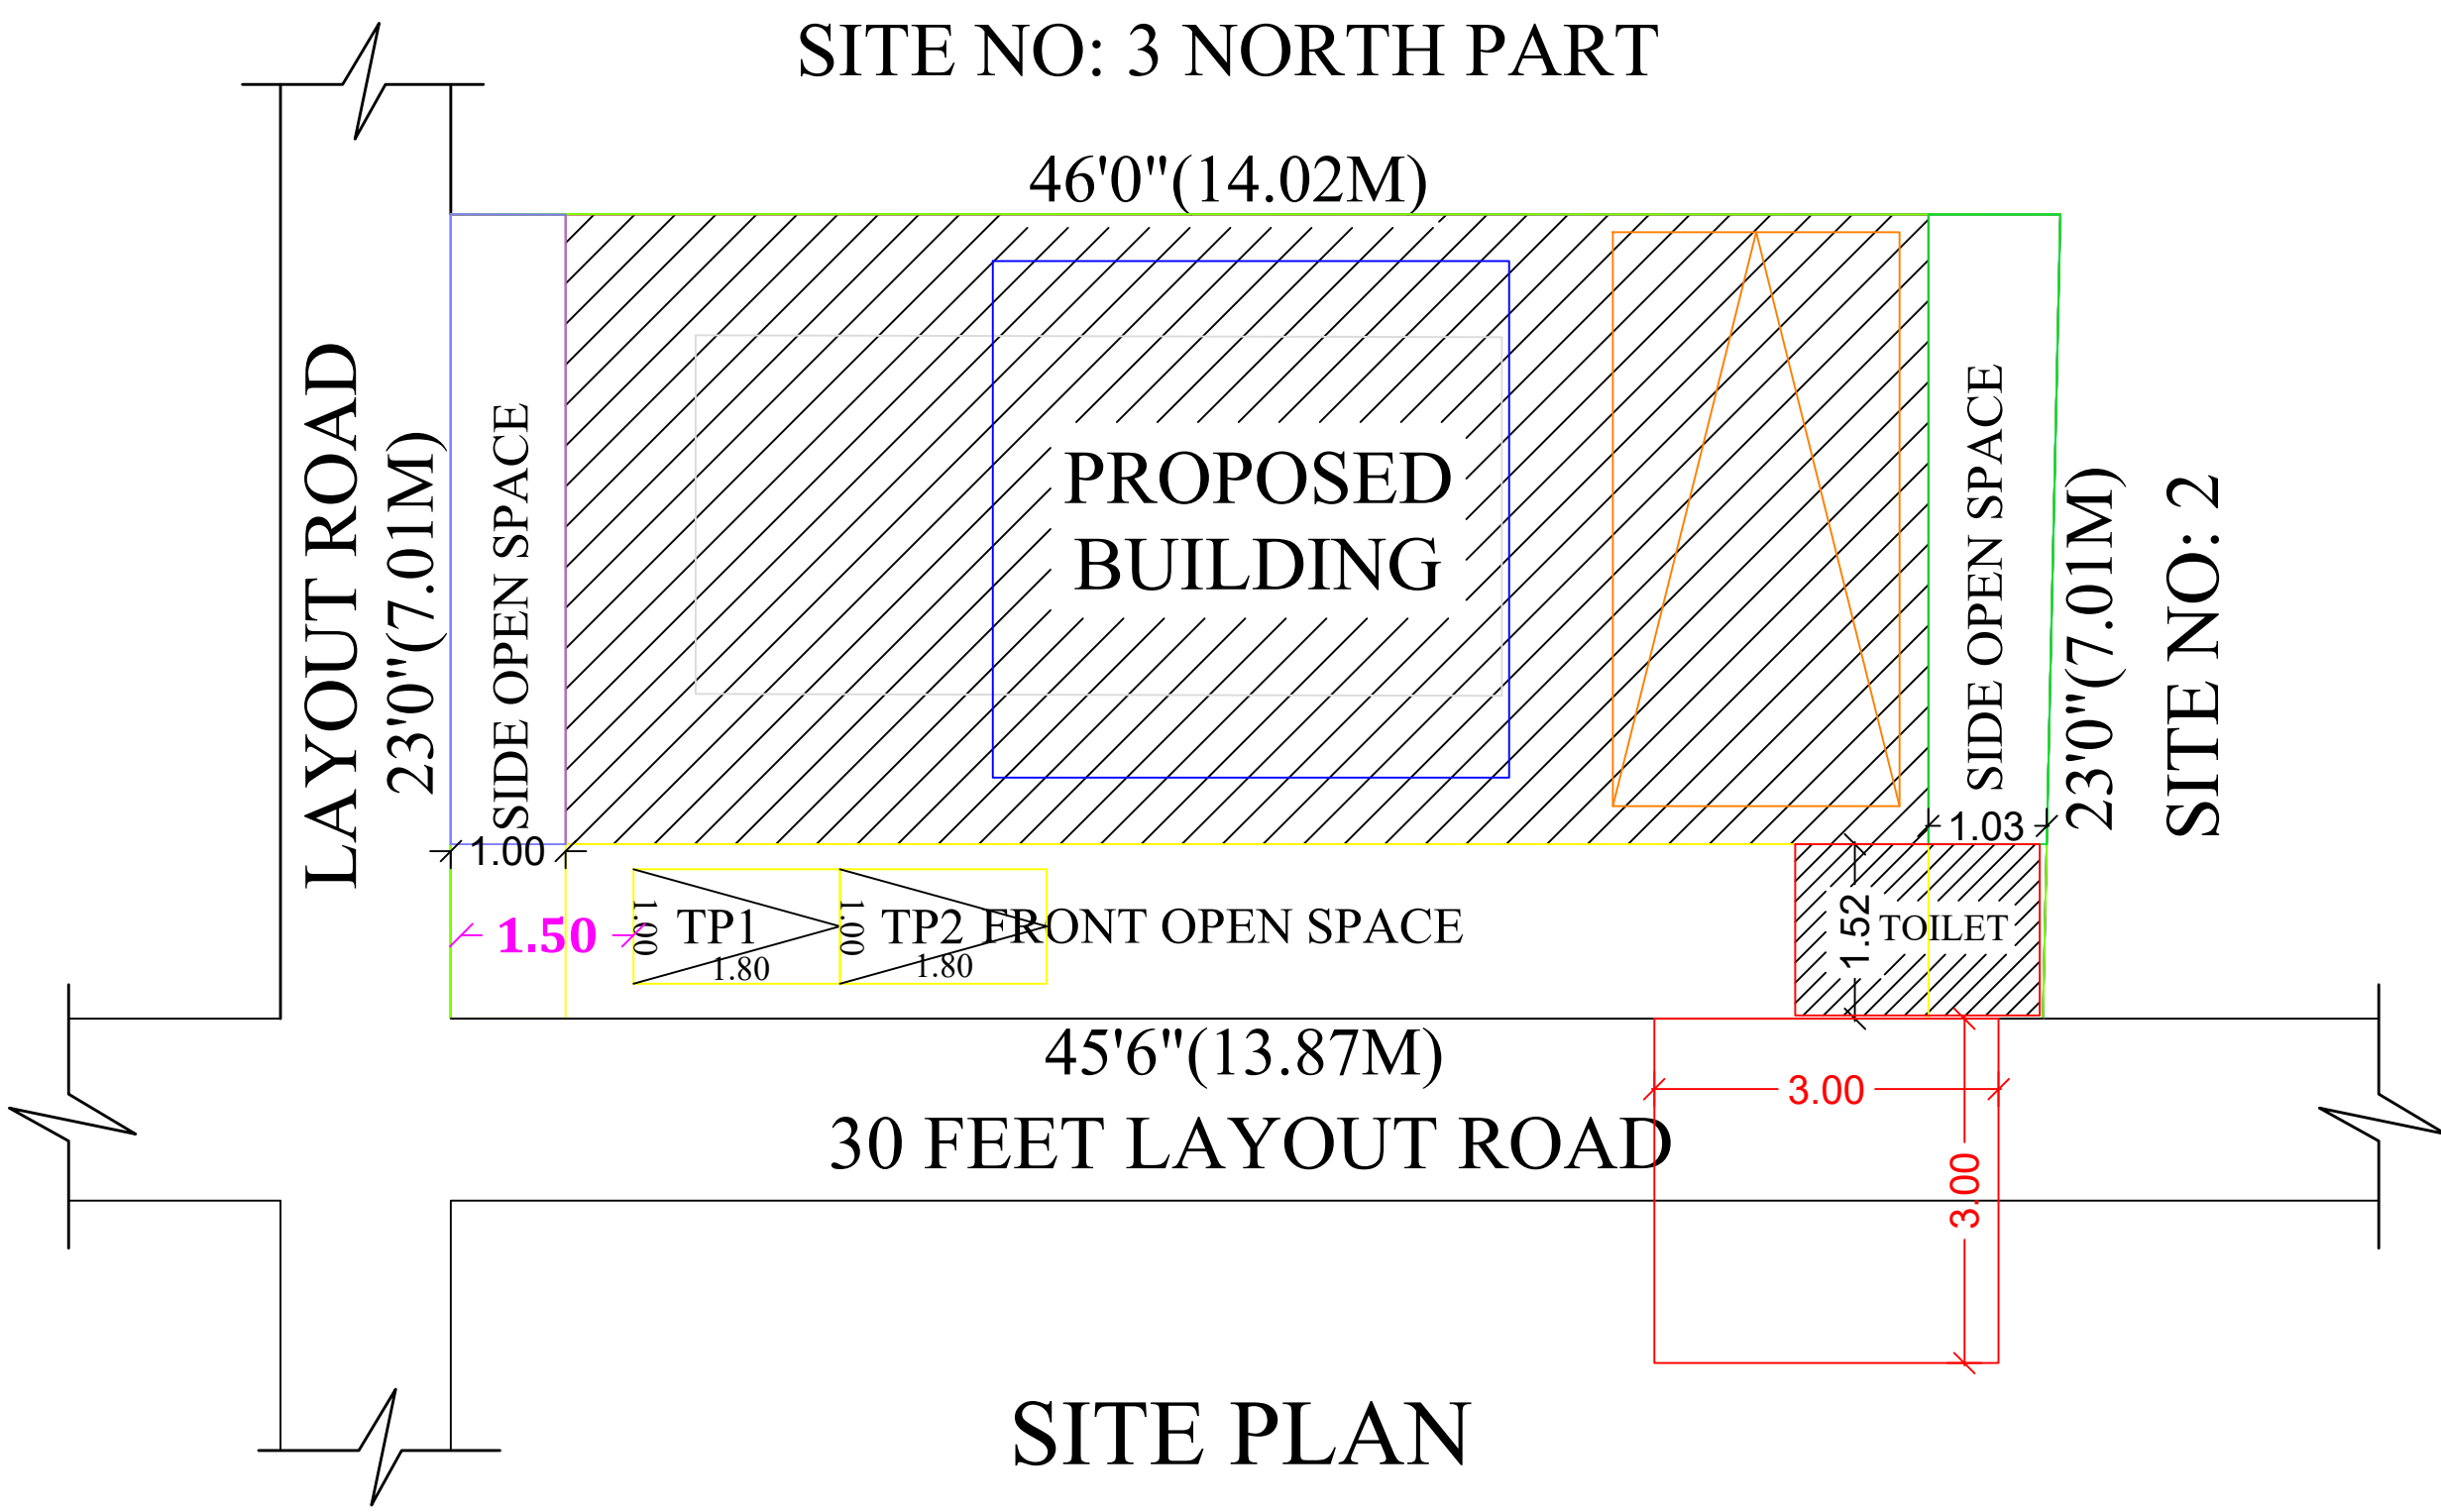

SITE PLAN

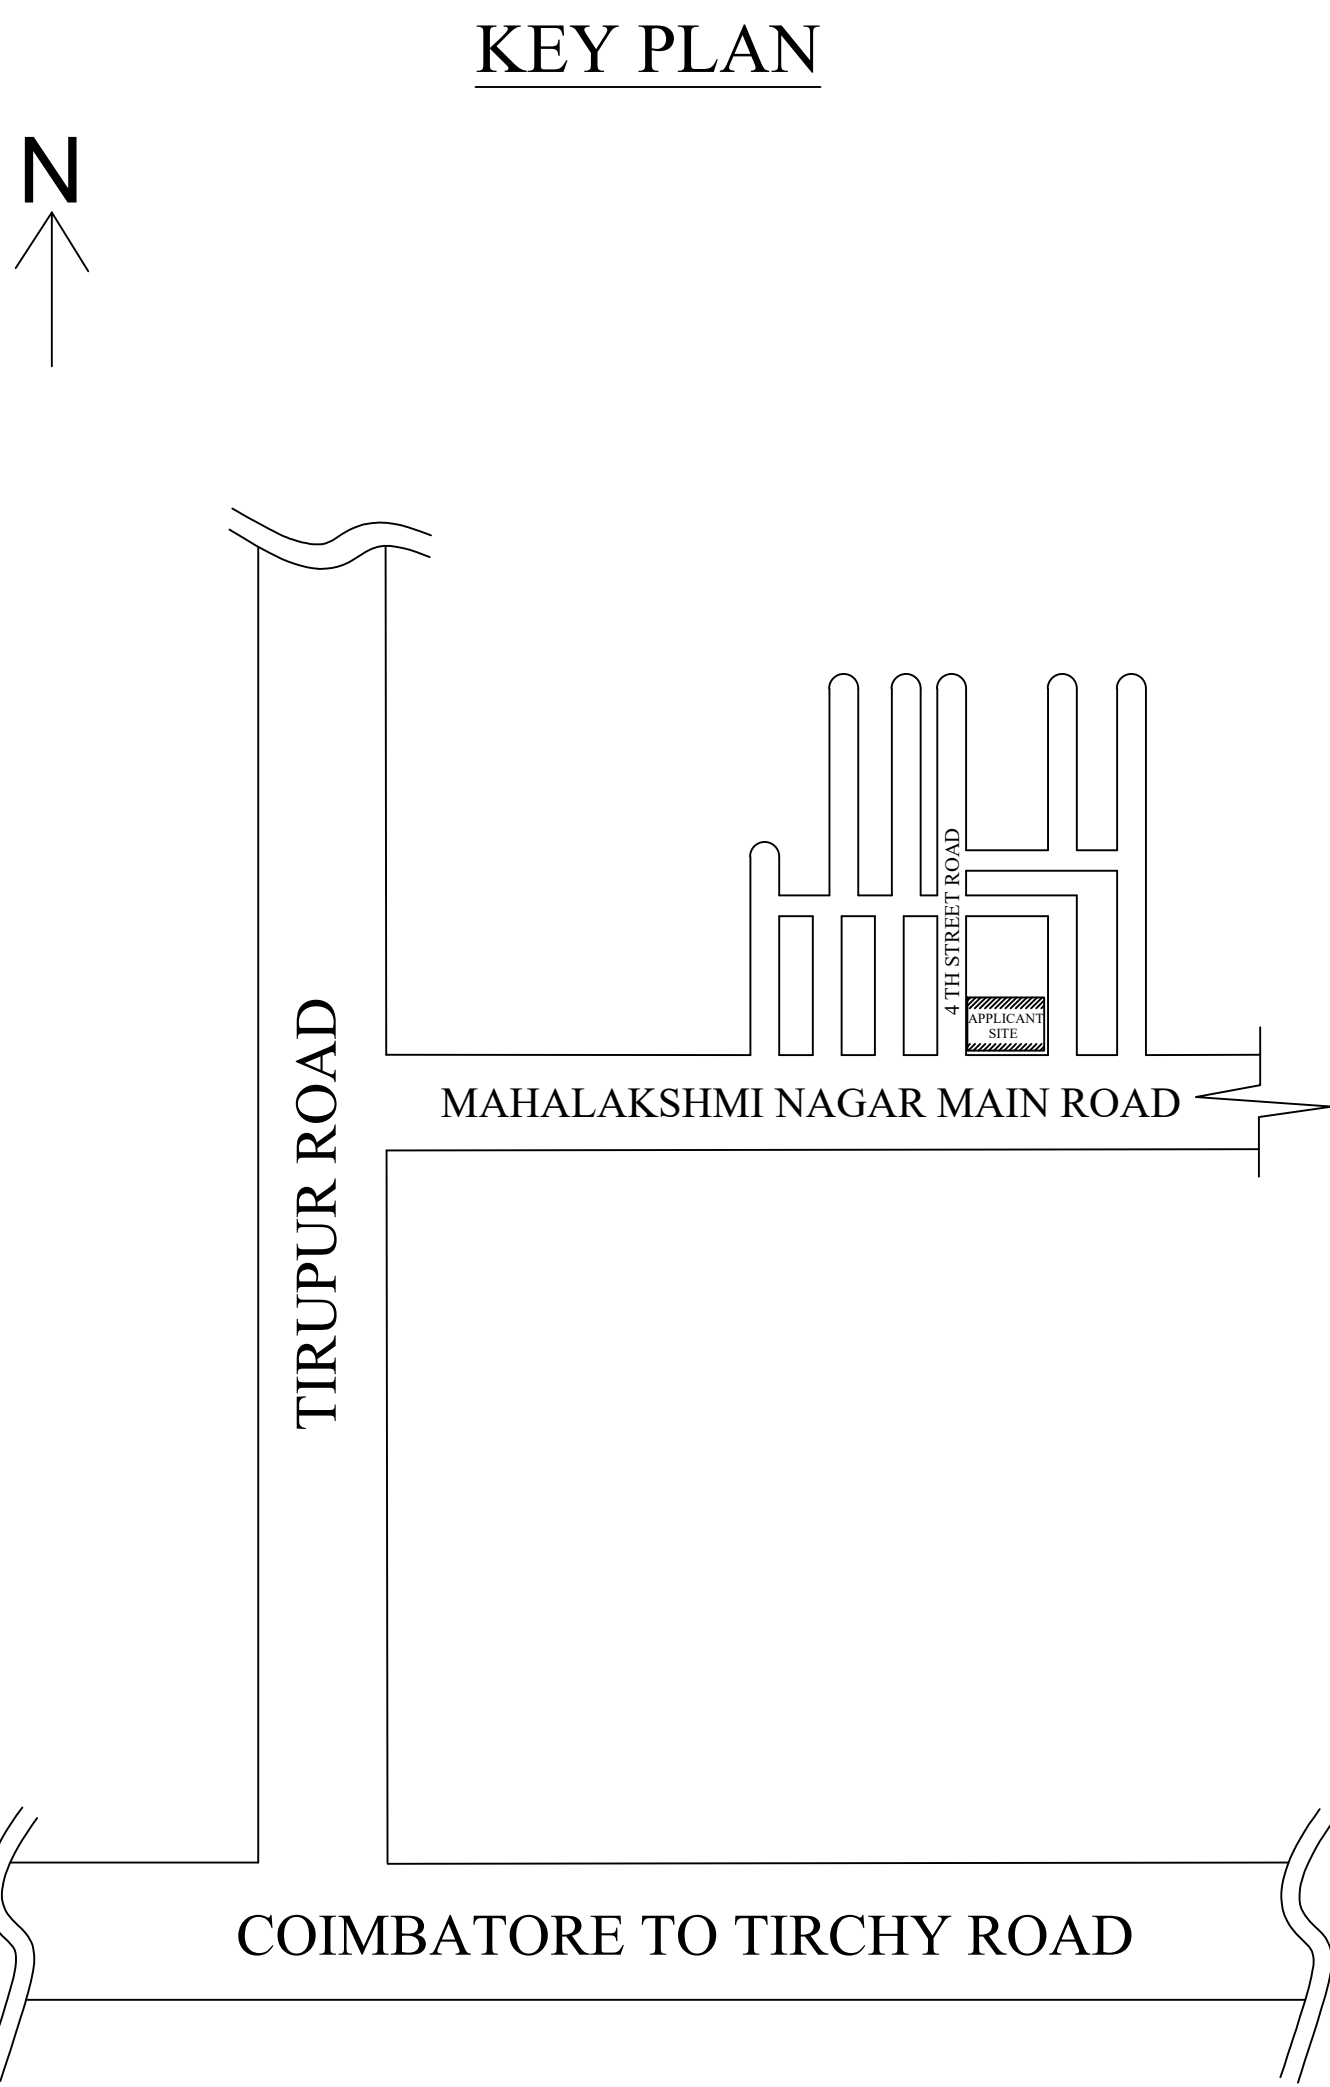

SCALE 1 : 100

JOINERY DETAILS

R.S	-	ROLLING SHUTTER	2.44 X 2.44
D1	-	DOOR	0.76 X 2.13
V	-	VENTILATOR	0.76 X 0.60

AREA DETAILS	SQ.FT	SQ.M
AREA OF SITE (As Per Doc)	1,052.25	97.75
PLINTH AREA OF G.F	735.50	68.33
AREA OF OPEN SPACE	316.75	29.42

ALL DIMENSIONS ARE IN METER


PARKINGS	REQUIRED	PROVIDED
TWO WHEELER	2	2
FOUR WHEELER	1	1

PLOT COVERAGE (735.50/1052.25)x100 = 69.90%
FLOOR SPACE INDEX (735.50/1052.25) = 0.70



A. Jain Bann

APPLICANT


COLUMN DETAILS

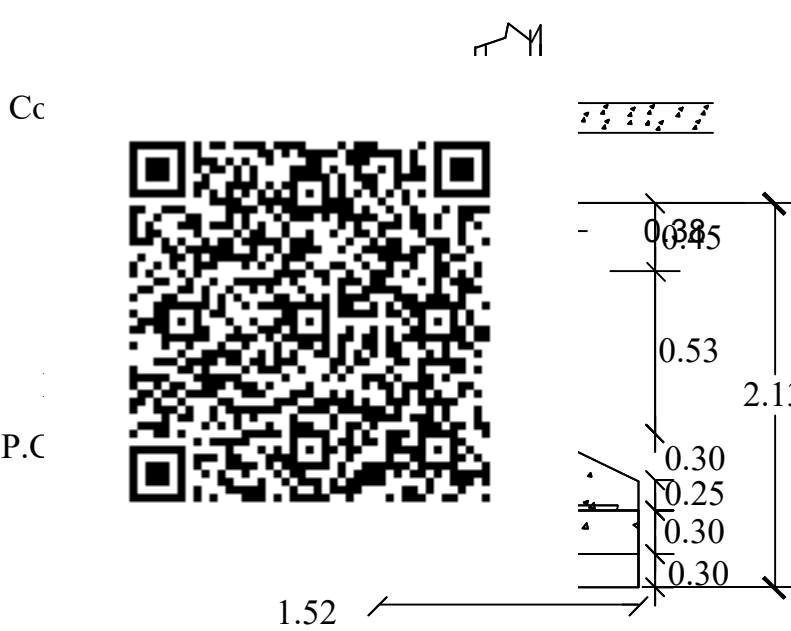


PB & RB C/S

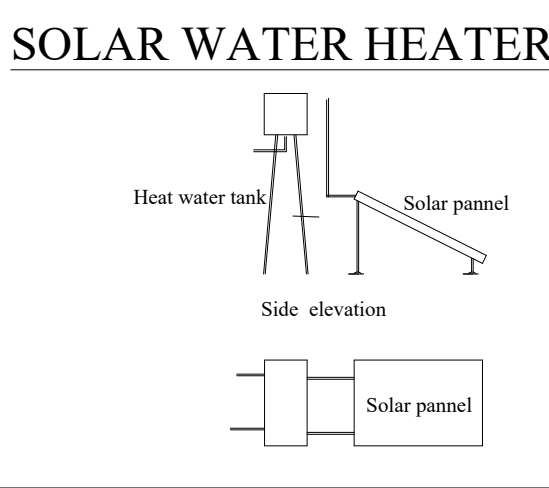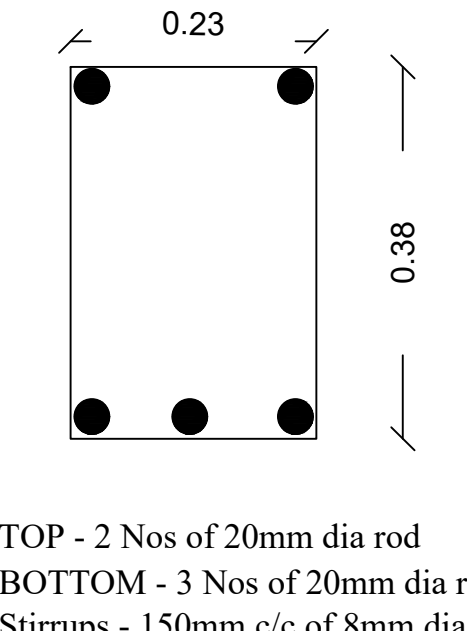


SOLAR WATER HEATER

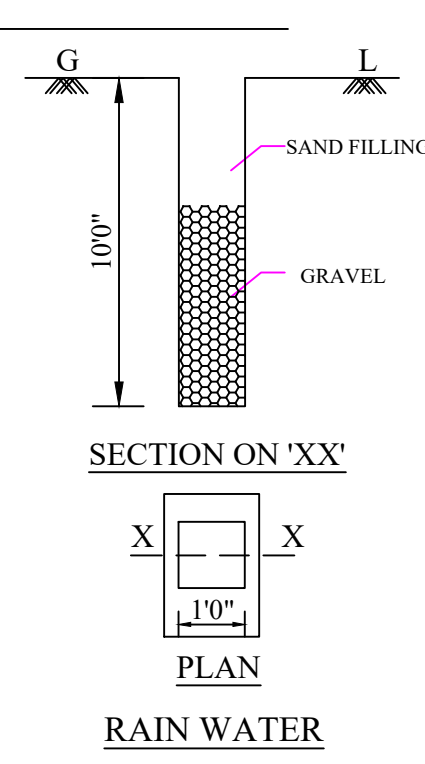


RAINWATER HARVESTING

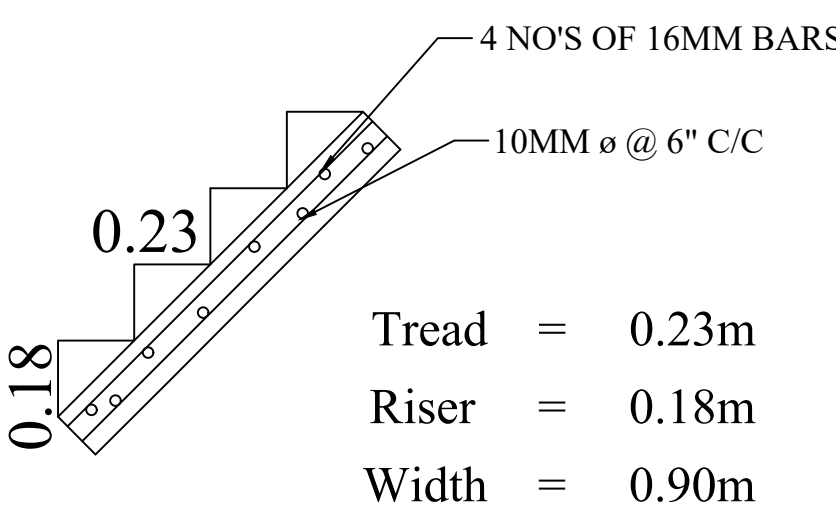


STAIRCASE DETAILS

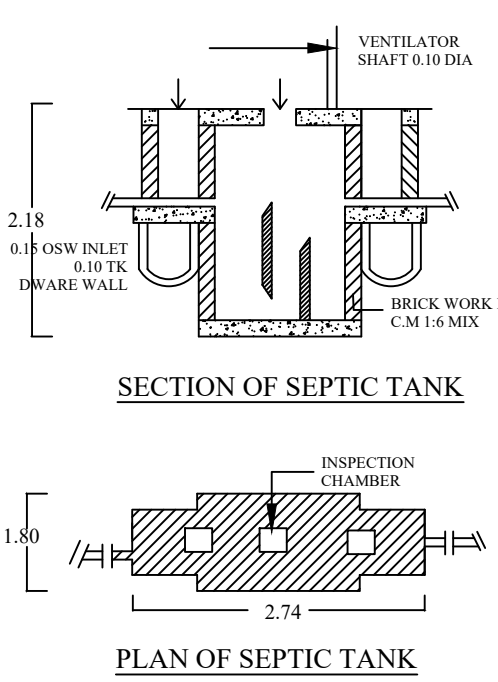


SEPTIC TANK

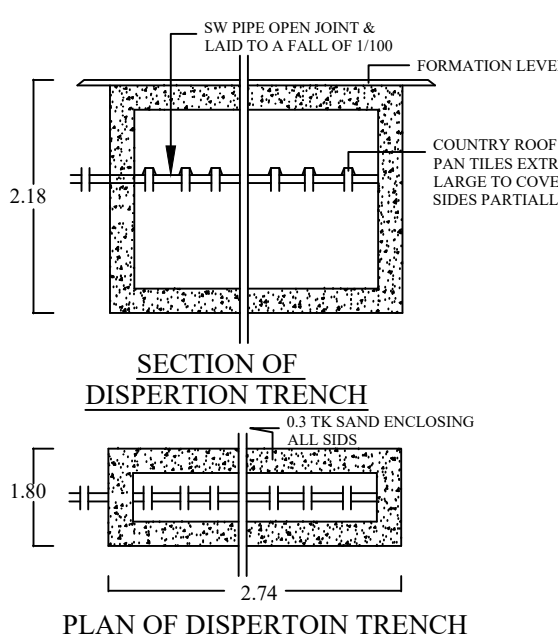

DISPERSION TRENCH

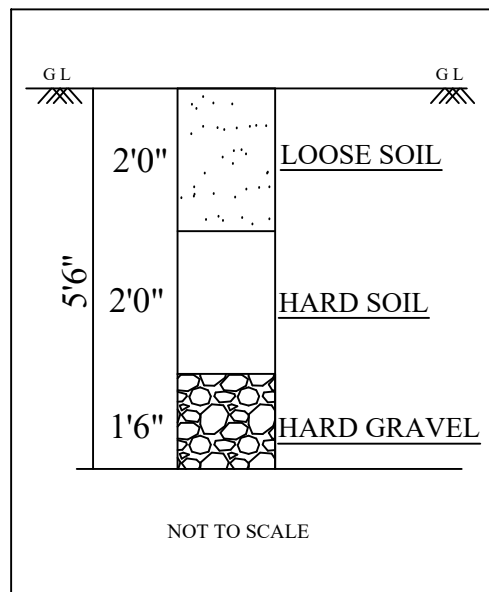

TRIAL PIT

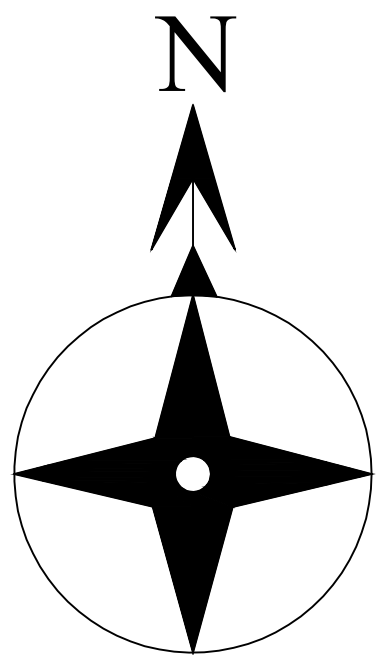

Er. R. SELVARAJ D.C.R.E., B.E
Licensed Building Surveyor
Reg No : 155 / LS / 2019 / 00009
SIRPHY BUILDERS
487, Pollachi Road, Opp. Taluk Office
Palladam - 641 664

REGISTERED ENGINEER/LBS