
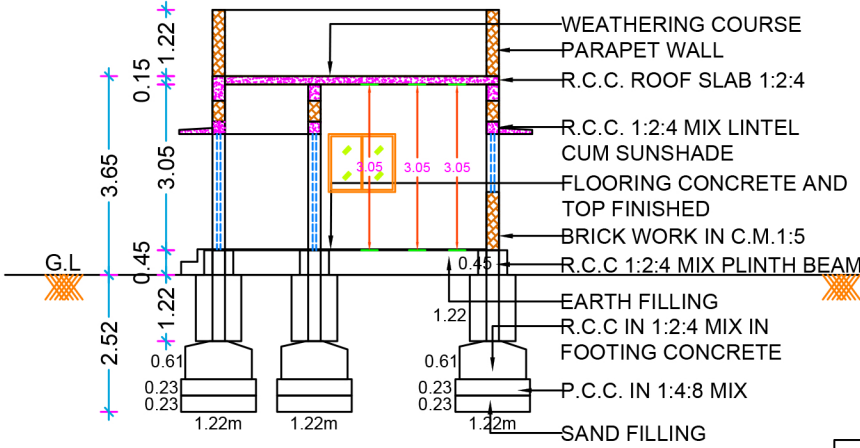



SITE AND DETAILED PLAN SHOWING THE PROPOSED CONSTRUCTION OF R.C.C ROOF RESIDENTIAL BUILDING IN GROUND FLOOR AT S.F.NO: 107, SITE NO: 4, SHRI HARI KRISHNA NAGAR, (PLOT REGULARIZED), PONGALUR VILLAGE & PANCHAYAT, PALLADAM TALUK, TIRUPPUR DISTRICT.

**APPLICANT : 1) Mr.M.SOUNDARARAJ, S/O.MANI.
2) Mrs.S.JEEVITHA, W/O.Mr.M.SOUNDARARAJ.**



COIMBATORE ZONE LOCAL PLANNING AUTHORITY APPROVED No: 1868/2017 (20-06-2018)

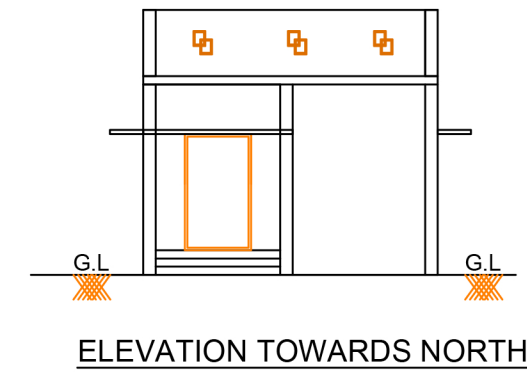



SECTION ON AA

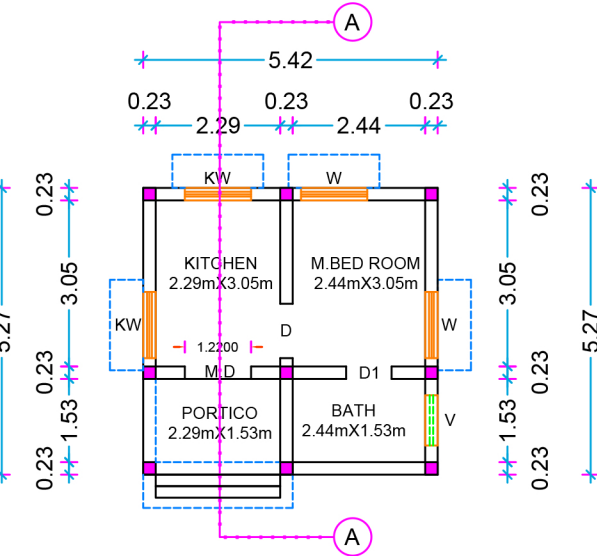


PROPOSED GROUND FLOOR PLAN

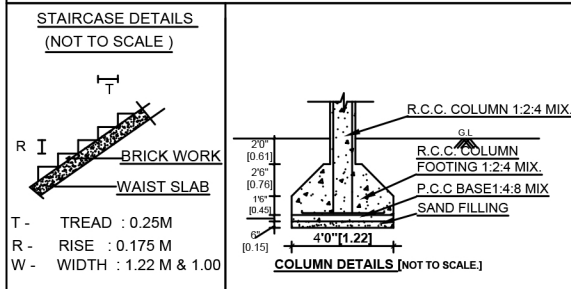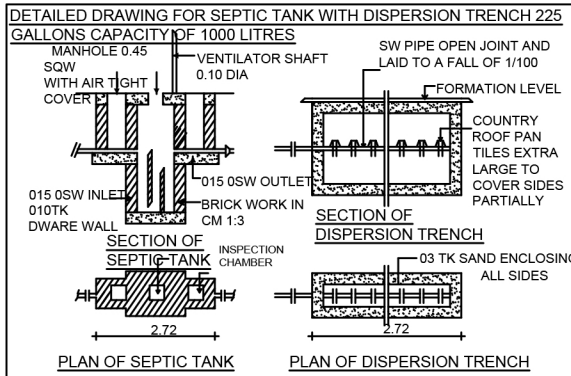

COLOUR INDEX:		
SITE BOUNDARY		
PROPOSED BUILDING		
RWH		
ROAD SHOWN IN		
JOINERIES DETAILS:		
	"IN METRE"	"IN FEET"
MAIN DOOR - MD	1.22X2.14	4'0"X7'0"
DOOR-D	1.00X2.14	3'3"X7'0"
DOOR-D1	0.84X2.14	2'9"X7'0"
WINDOW-W	1.22X1.22	4'0"X4'0"
KITCHEN WINDOW-KW	1.22X1.00	4'0"X3'3"
STAIRCASE WINDOW-SW	1.22X1.83	4'0"X6'0"
VENTILATOR-V	0.91X0.61	3'0"X2'0"
OPEN - O	1.07X2.44	3'6"X7'0"
SCALE		
PLAN,SECTION,ELEVATION = 1:100		
SITE PLAN = 1:100		

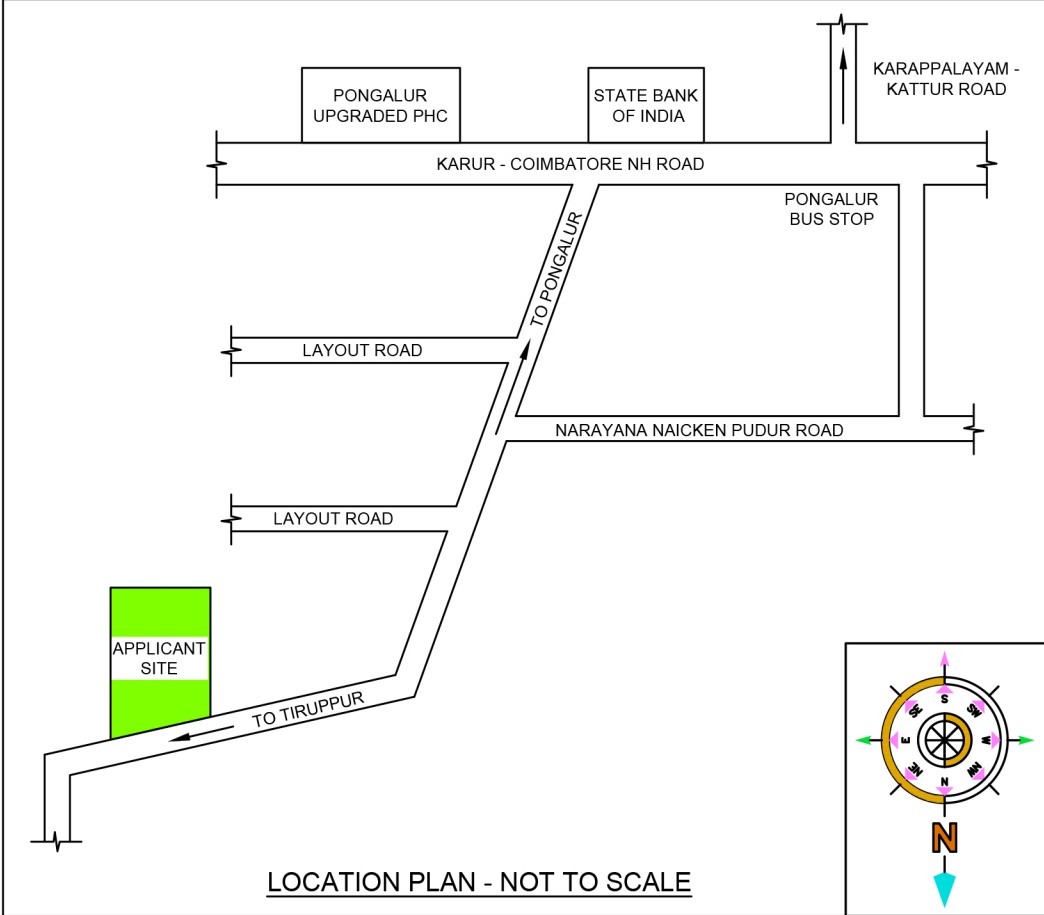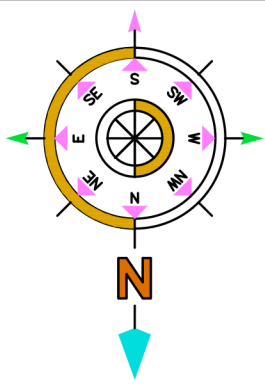

LOCATION PLAN - NOT TO SCALE

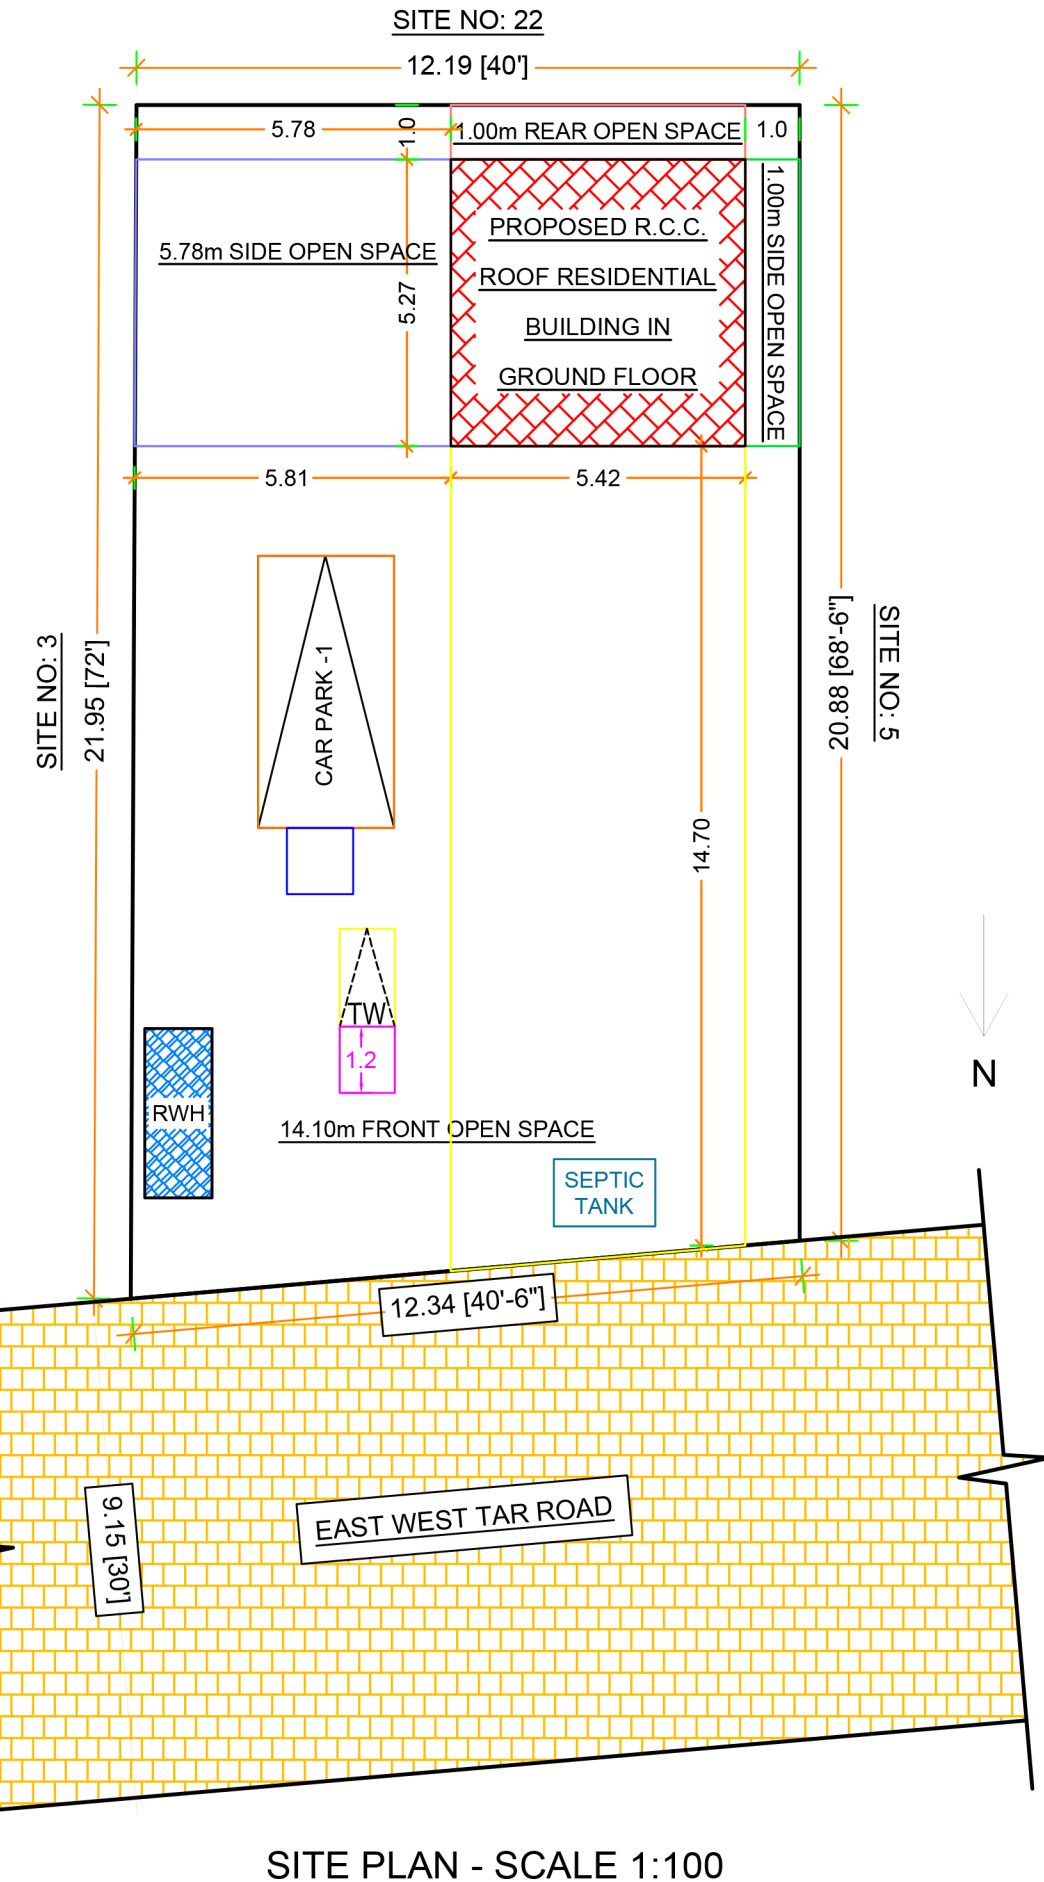

SITE PLAN - SCALE 1:100

APPROVAL AUTHORITY

AREA DETAILS:		SQ.MT	SQ.FT
PLOT AREA	(AS PER DOCUMENT)	263.19	2833.00
PLOT AREA	(AS PER PATTI)	263.19	2833.00
PLOT AREA	(AS PER SITE)	262.17	2821.97
PLINTH AREA: (FSI)			
PRO. GROUND FLOOR AREA		28.54	307.20
NET OPEN SPACE		233.63	2514.77
TOTAL BUILDUP AREA		28.54	307.20

1)
2)

APPLICANT



OFFICE USE QR CODE

APPROVAL AUTHORITY

Er.R.KARTHIKEYAN B.E.(Civil),R.E.,L.B.S.,
Registered Engineer R.E-II (032/LS/2023/00012)
RK DESIGN STUDIOSS,
No:11, Sri Krishna Nivas, 15, Velampalayam,
Tirupur - 641 652. Cell : 81221 63062

REGISTERED ENGINEER/L.B.S