


SITE AND DETAILED PLAN SHOWING THE PROPOSED NEW CONSTRUCTION OF RCC ROOF GROUND & FIRST FLOOR


RESIDENTIAL BUILDING IN S.F.NO:7/1A, NEW S.F.NO: 7/1A1A1, SITE.NO:98, PATTA.NO:3023,"GREEN GARDEN-NANDHAVANAM",

APPROVAL.NO:24/2021, IDUVAI VILLAGE & PANCHAYAT, TIRUPPUR SOUTH TALUK, TIRUPPUR DISTRICT.


APPICANT: MRS.SUDHADEVI, W/O, MR.SUBRAMANIAM,

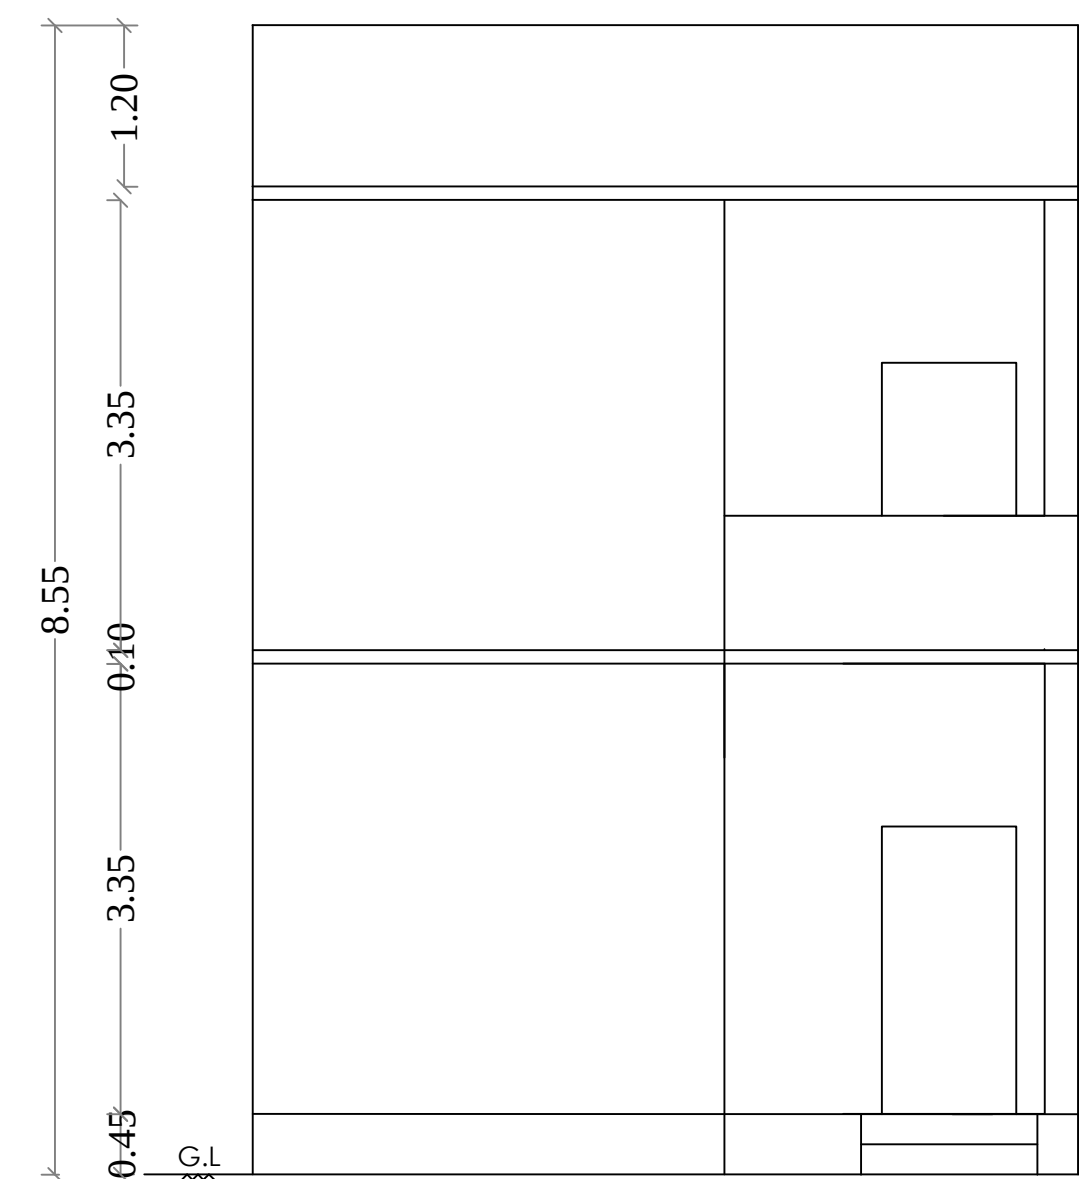

ELEVATION

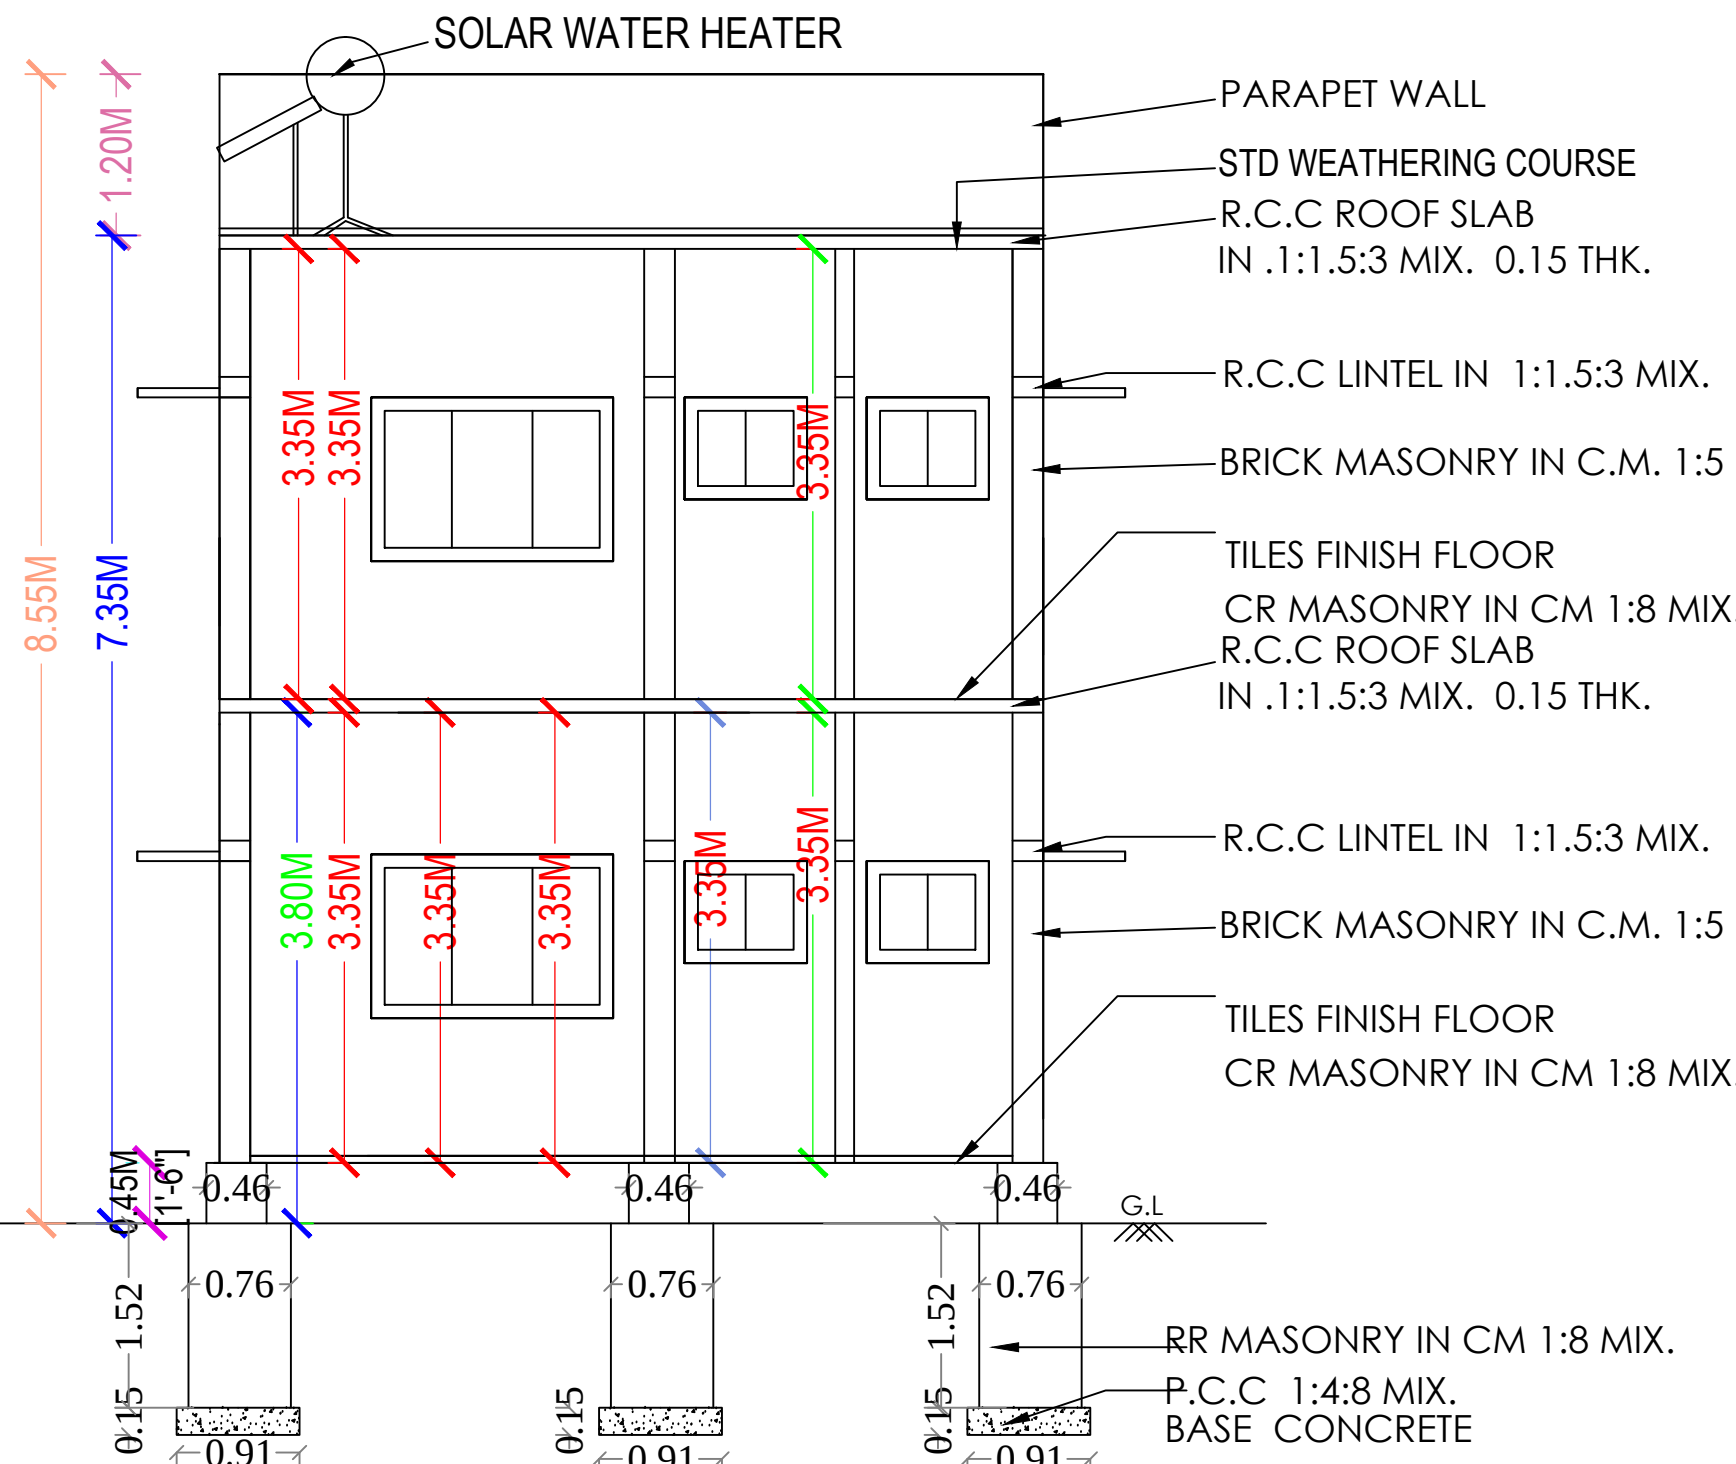


SECTION ON - AA'

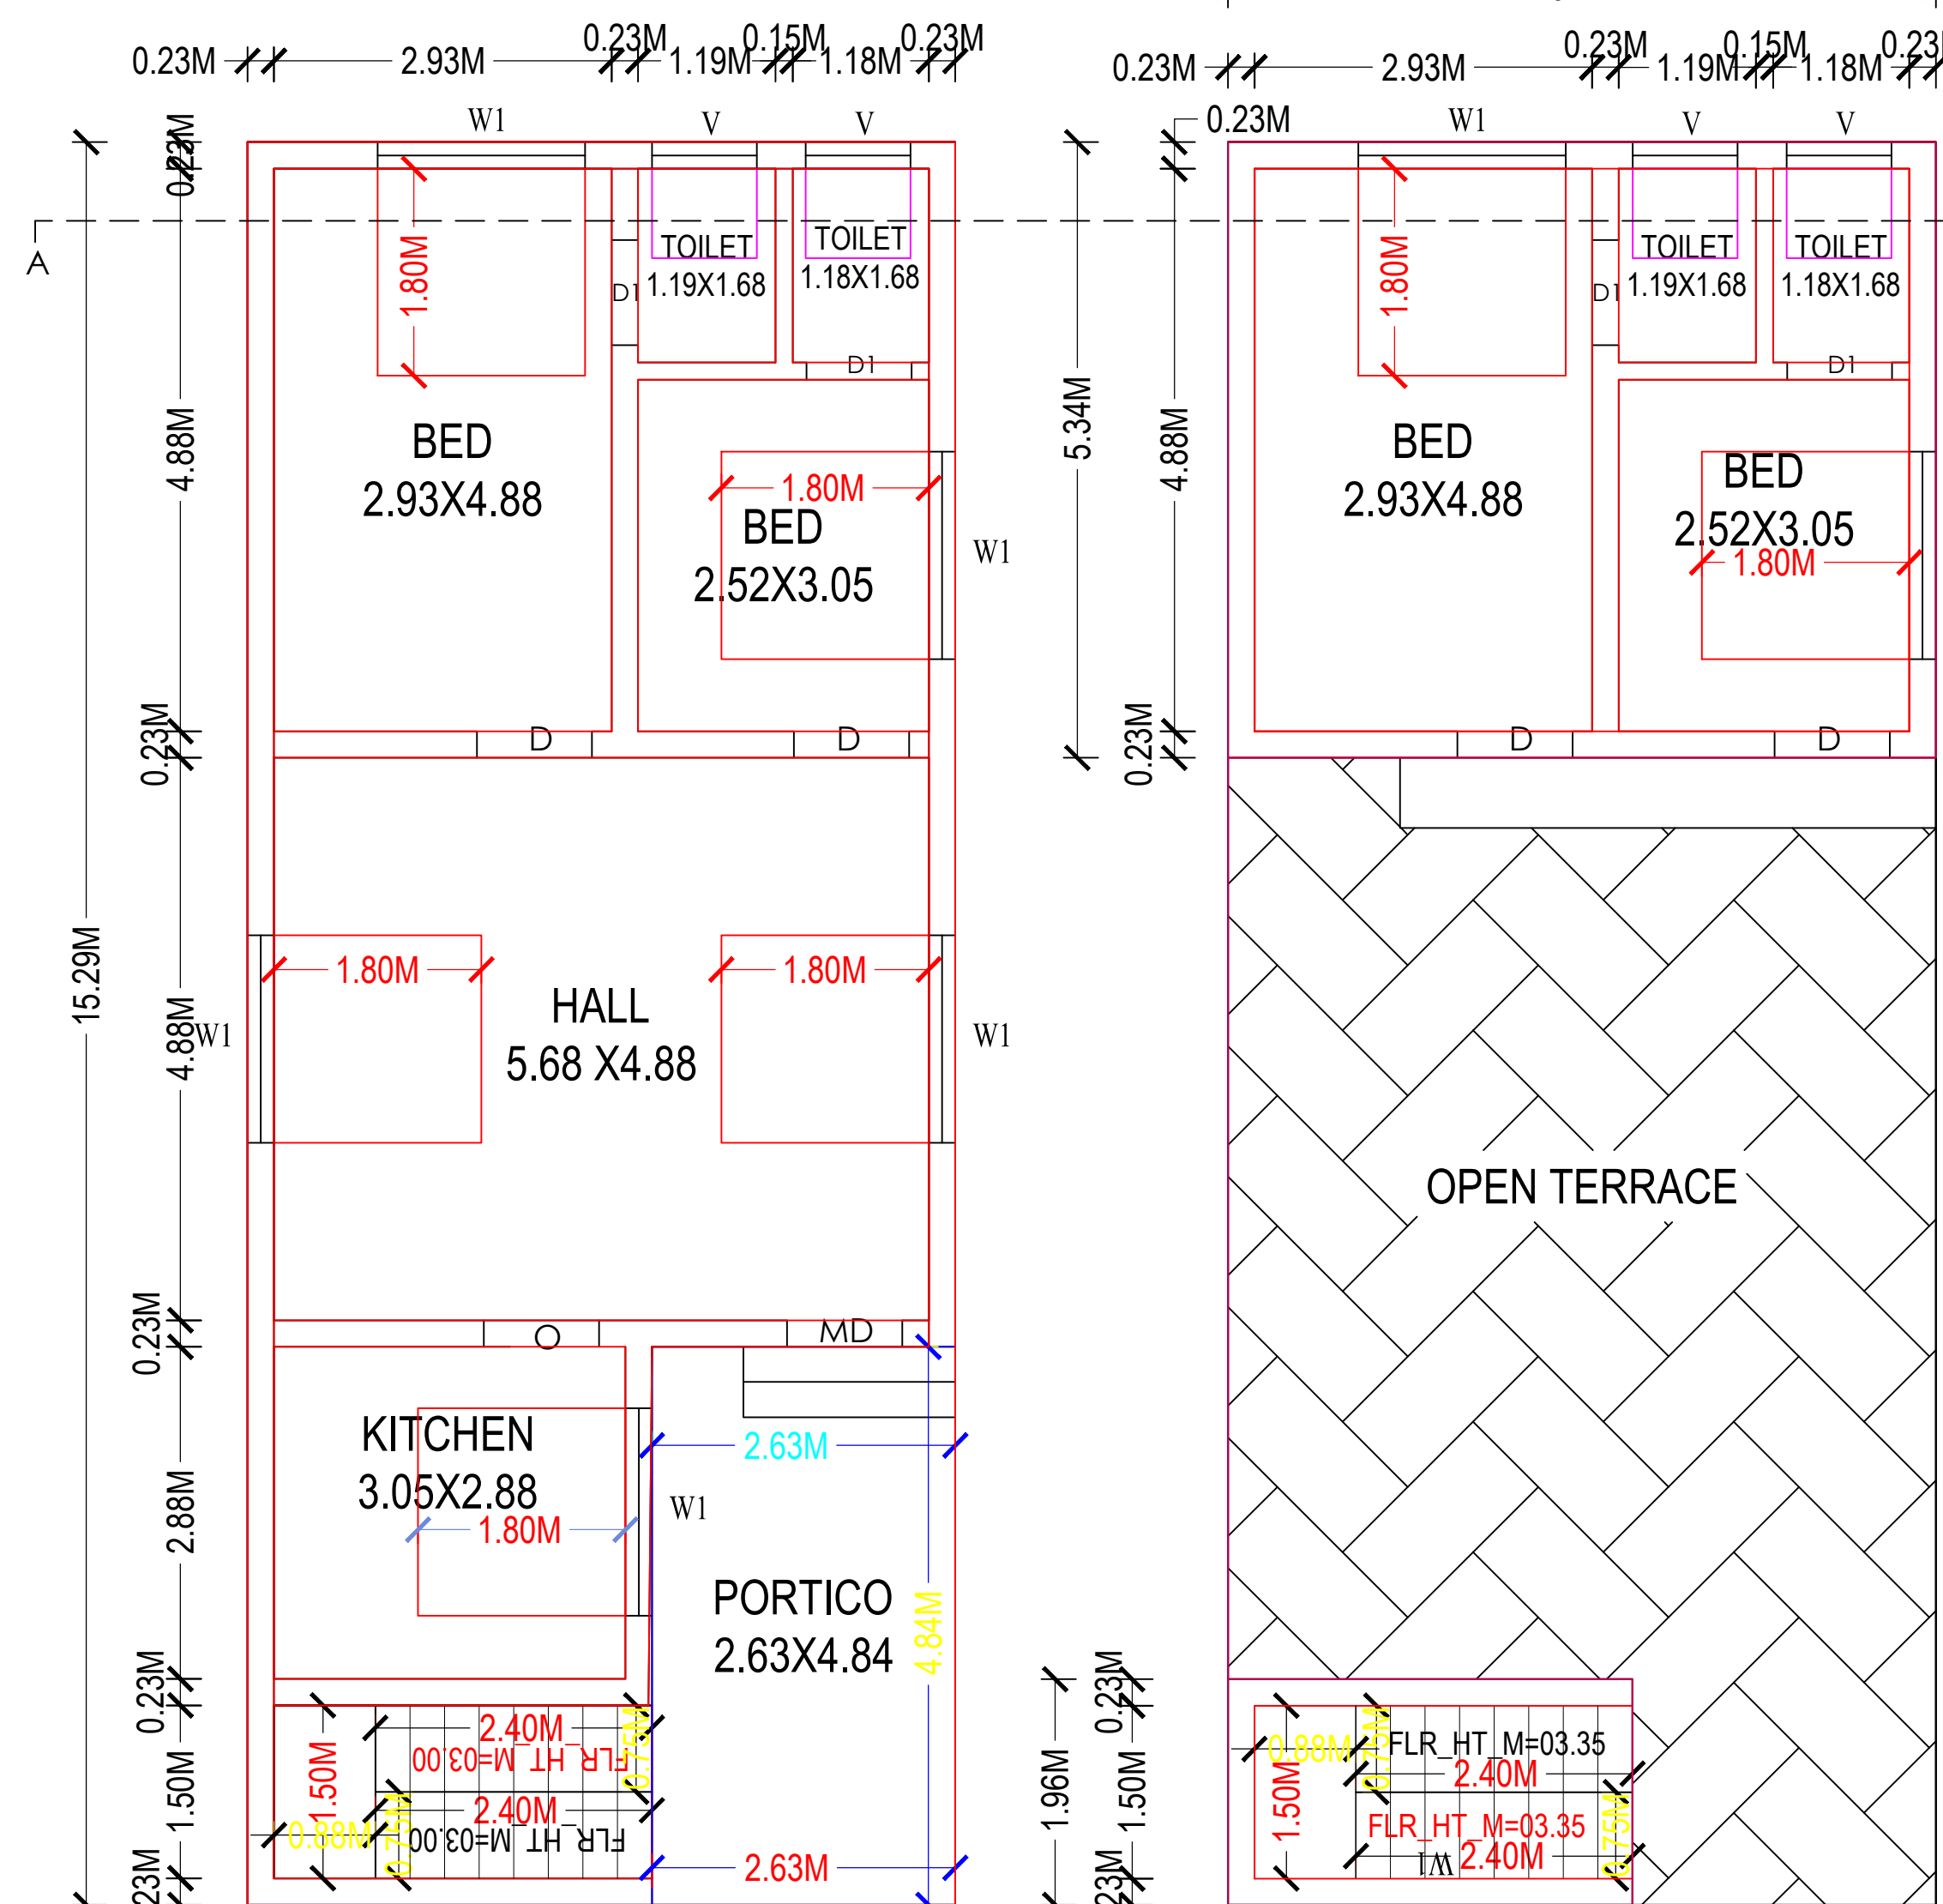


FLOOR-GROUND

FLOOR-FIRST

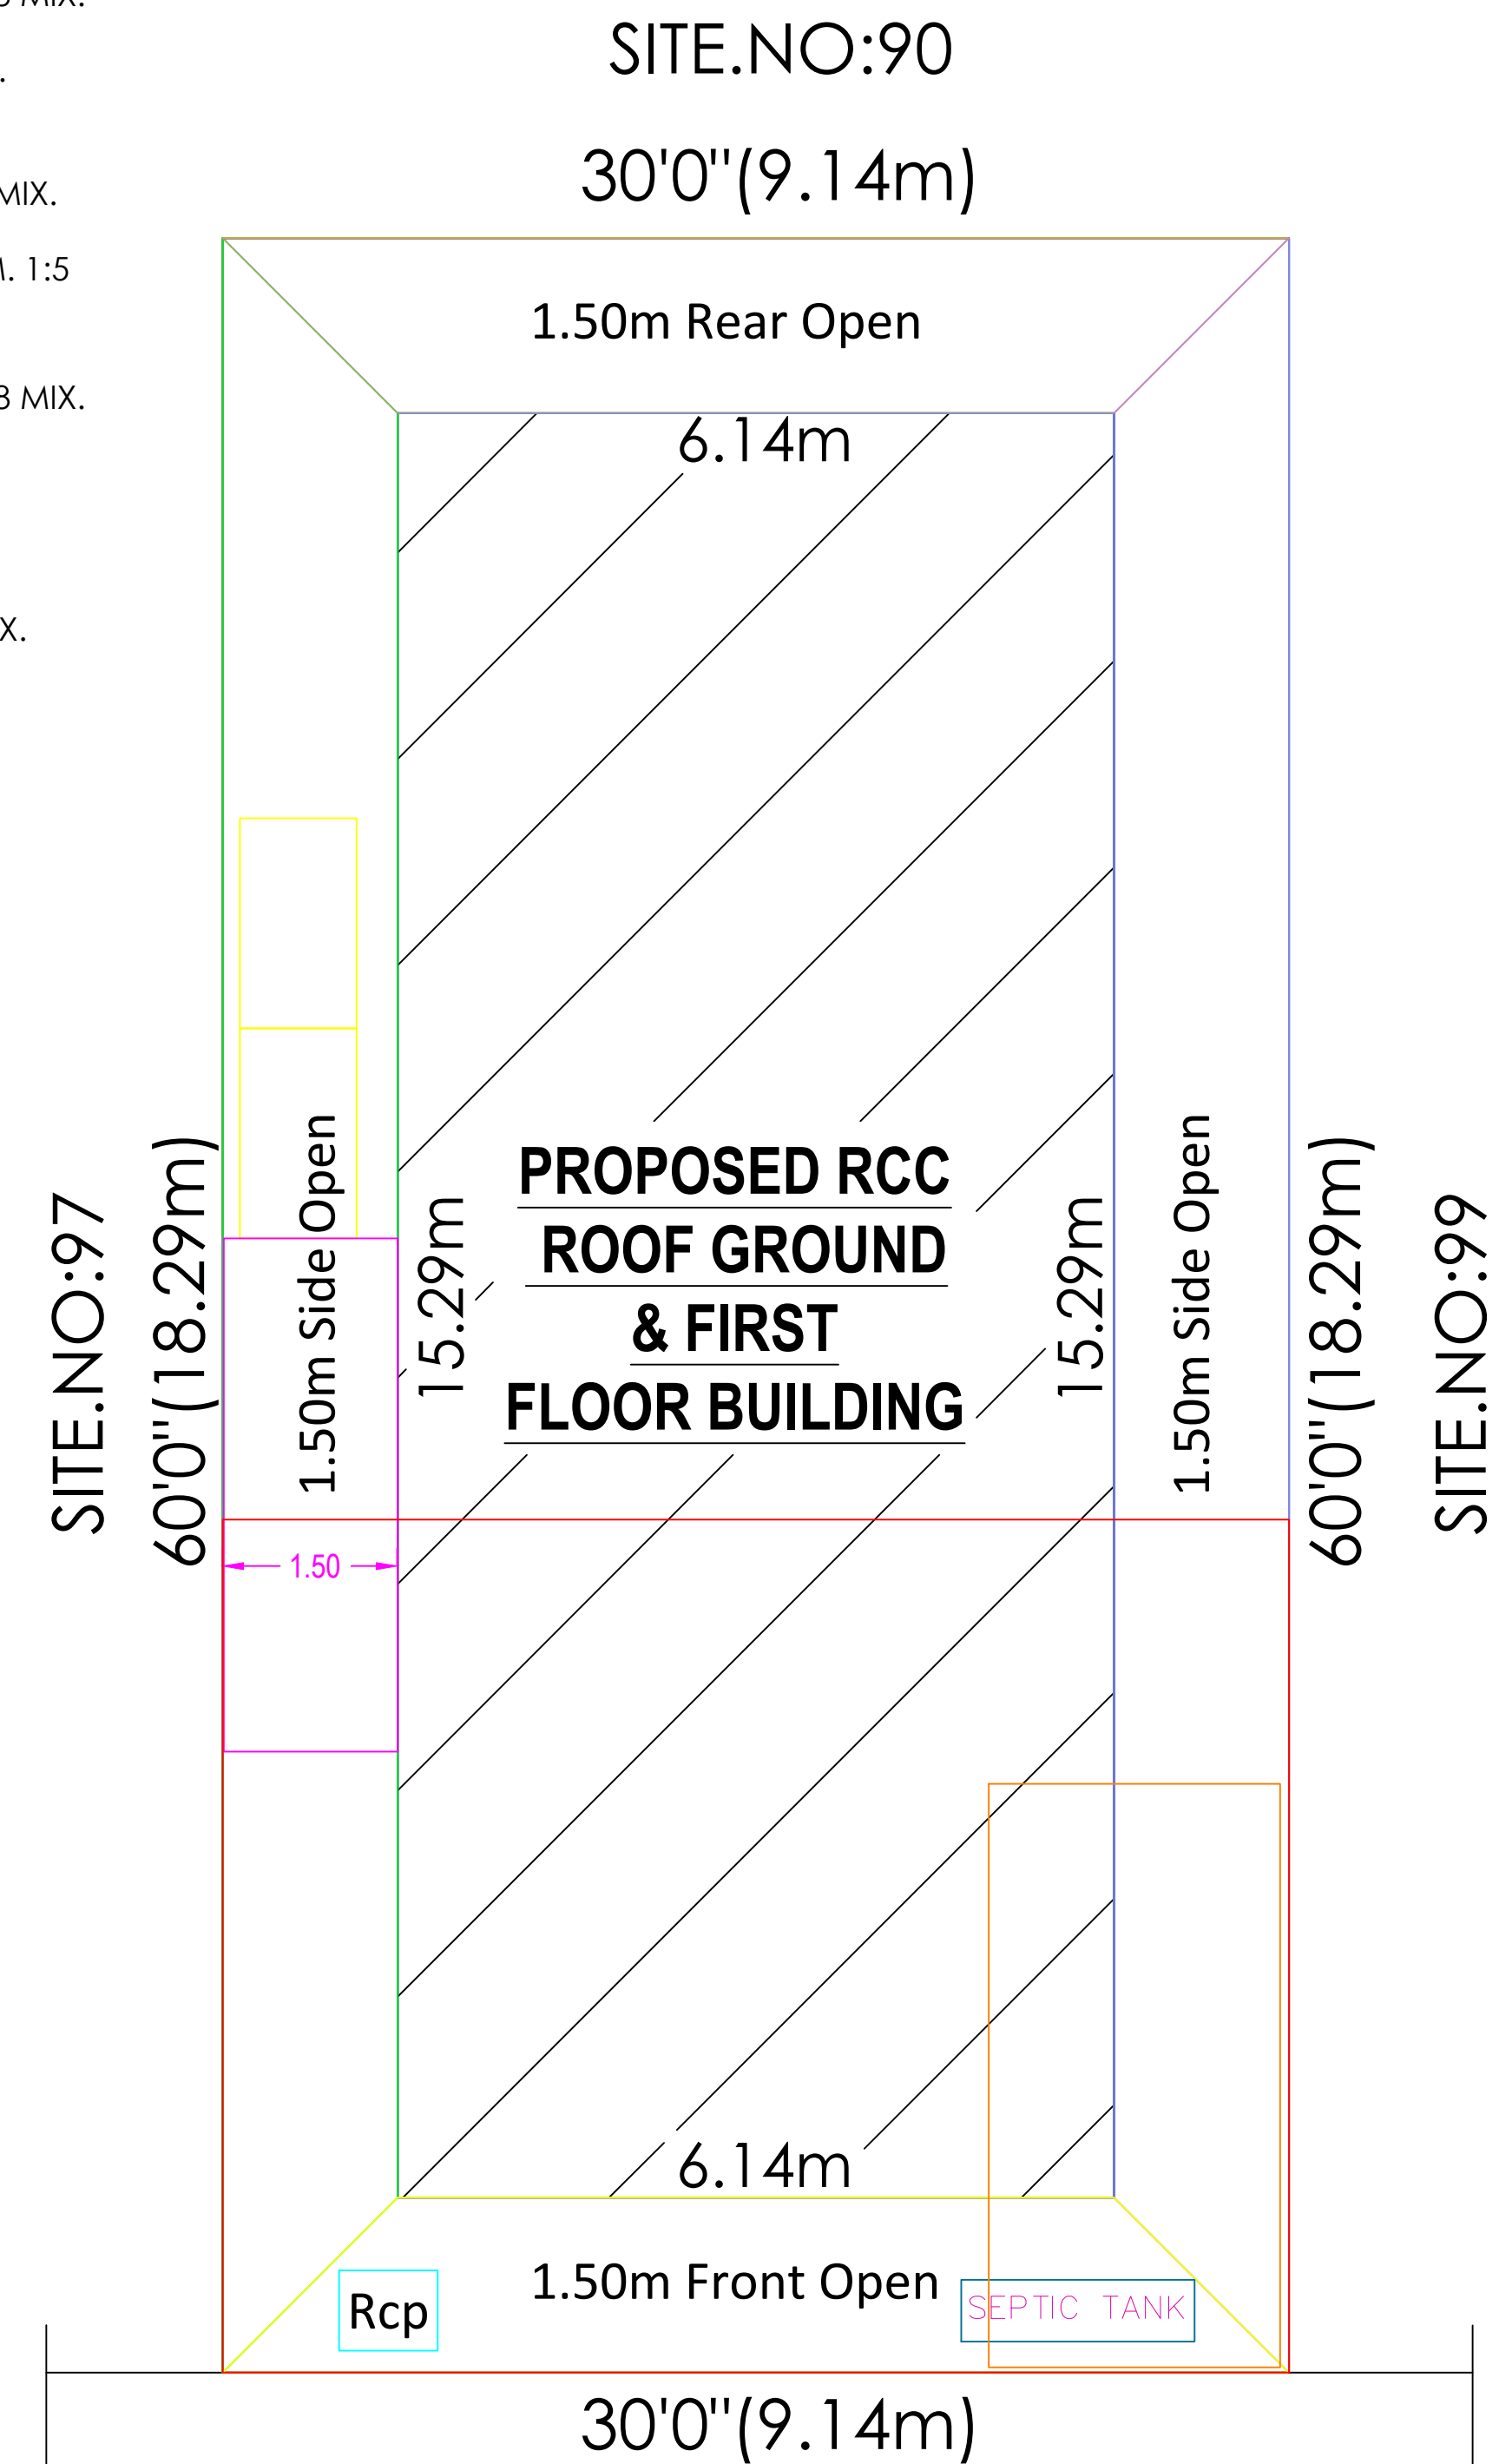


SITE PLAN


1:100

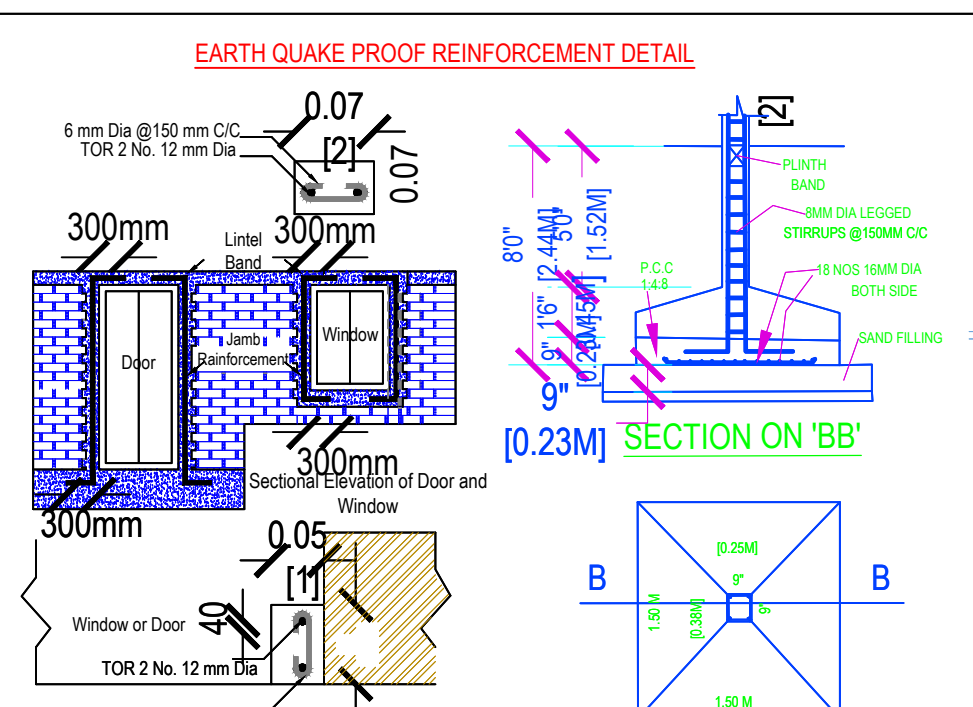


FOUNDATION DETAILS

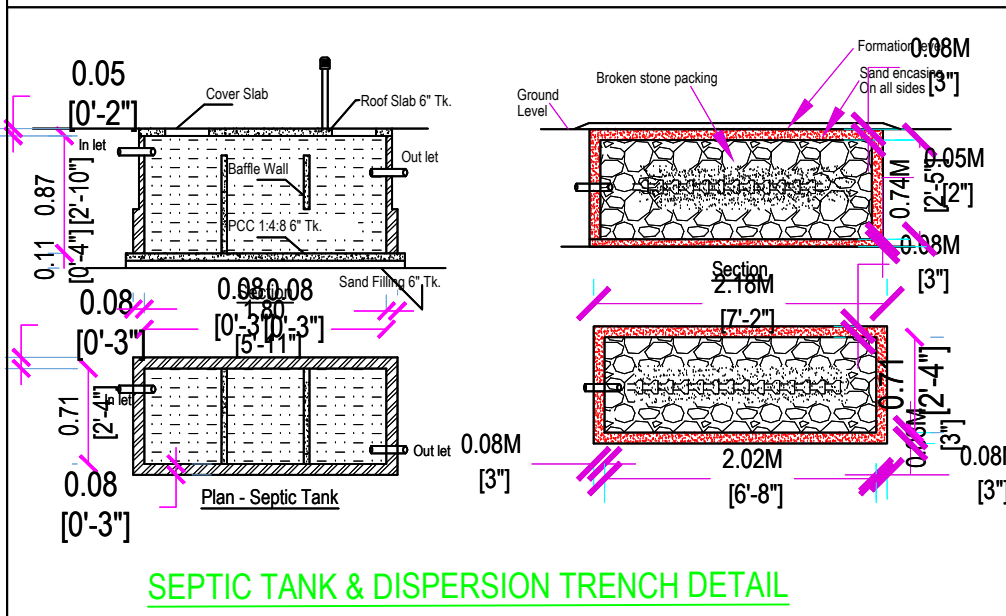


SEPTIC TANK & DISPERSION TRENCH DETAIL

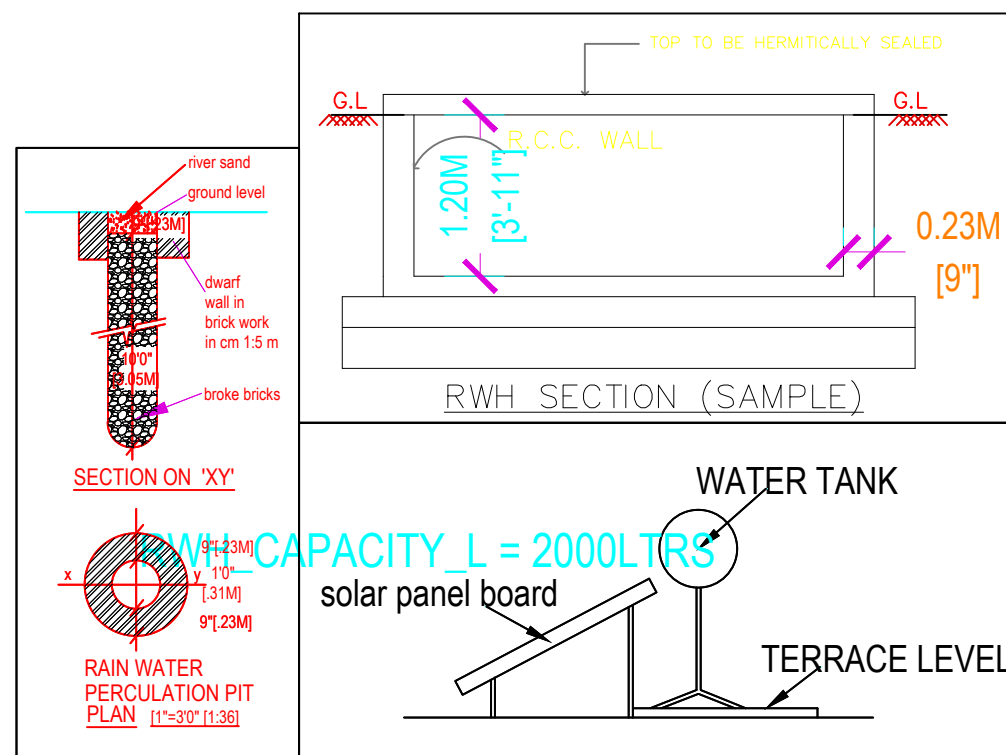


RAIN WATER PERCOLATION PIT DETAIL

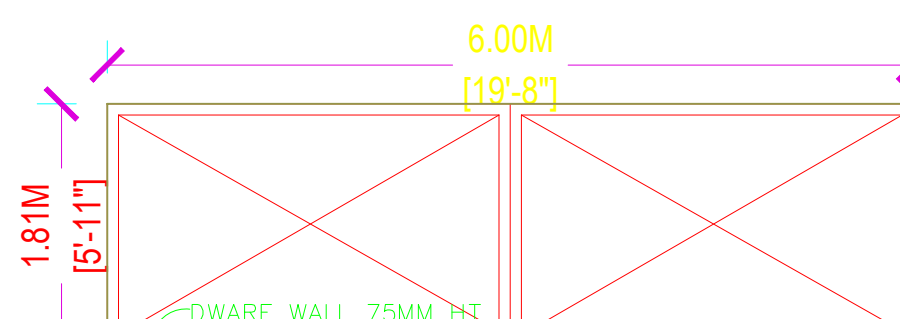


MAIN GATE

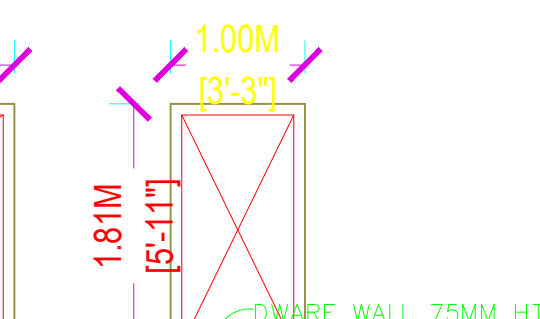


WICKET GATE

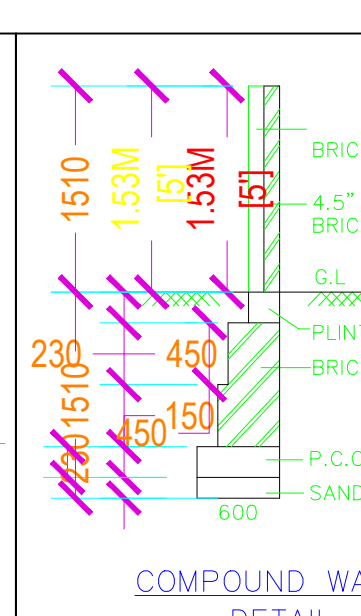


COMPOUND WALL DETAIL

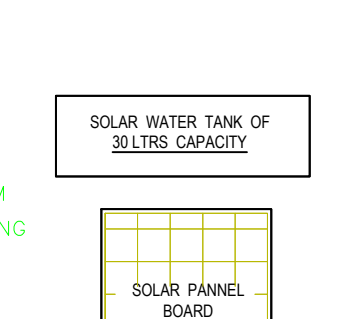


SOLAR WATER HEATING SYSTEM - DETAILS

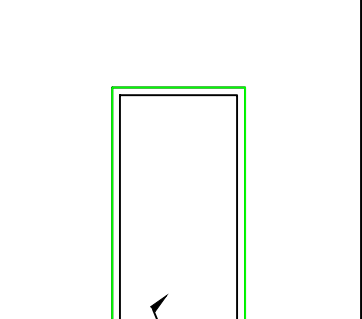



SOLAR WATER HEATING SYSTEM

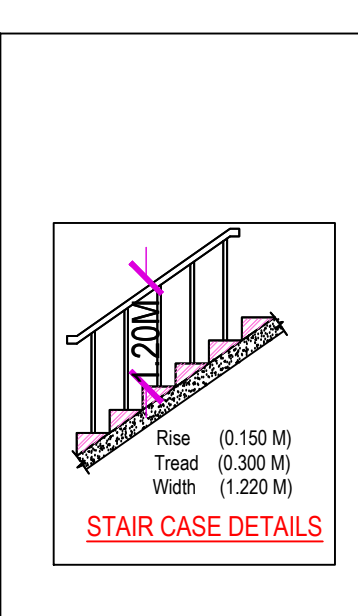

STAIR CASE DETAILS

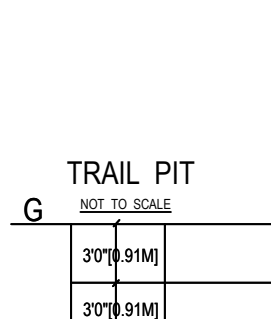

TRAIL PIT

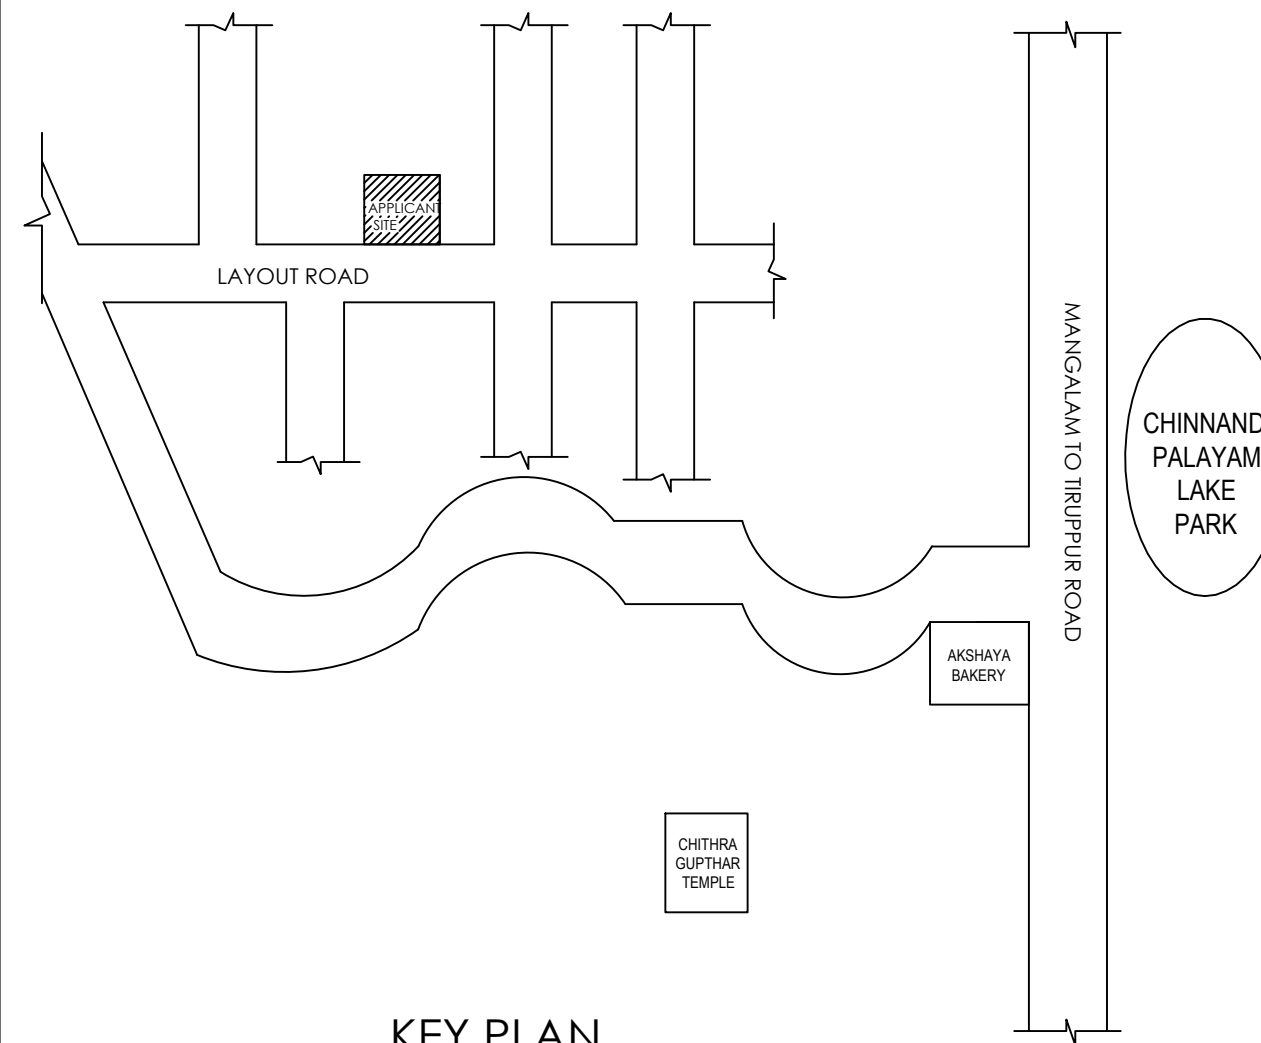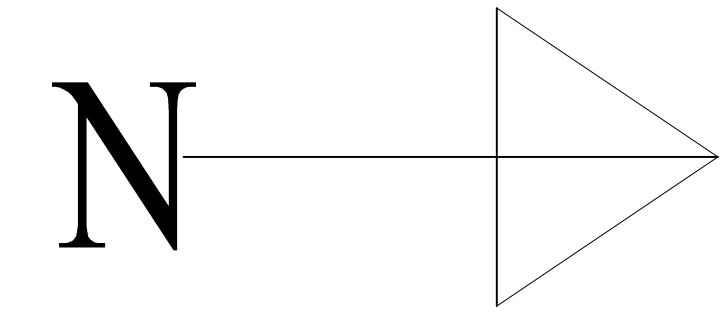

KEY PLAN

COLOUR INDEX

□	SITE BOUNDARY
□	PROPOSED R.C.C ROOF RESIDENTIAL BUILDING
□	ROAD DETAILS

PARKING STALL DETAILS

	REQUIRED	PROVIDED
CAR SPACE	1	1
BIKE SPACE	2	2

SCALE = 1"=8'-0" (1:100) All Dimensions Are In Metre

SCHEDULE OF JOINERIES

DESCRIPTION	SIZE IN FEET	SIZE IN M
Main Door - MD	4'0" x 7'0"	1.22 x 2.13
Door - D1	3'3" x 7'0"	1.00 x 2.13
Door - D2	3'0" x 7'0"	0.91 x 2.13
Window	4'0" x 4'0"	1.22 x 1.22
Kitchen Window	5'0" x 3'6"	1.52 x 1.07
French Window	7'0" x 4'0"	2.13 x 1.22
French Window 1	5'0" x 6'6"	1.52 x 1.98
Ventilator	3'0" x 2'6"	0.91 x 0.76

AREA OF THE PROPOSED CONSTRUCTION DETAILS

DESCRIPTION	Sq.m	Sq.ft
Area of the Site (as per Document)	167.22	1800.00
Proposed Area of the Ground Floor	93.92	1010.95
Proposed Area of the First Floor	39.67	427.01
Area of the Open Space	73.30	789.05

FSI = Total Builtup Area/Total Site Area = 0.80 < 2

S. Sudhadevi

APPLICANT:-

Er.V.Arunkumar B.E.,
Registered Engineer - Grade - II RE
Reg No : 032/L.S/2024/00020
108, 1st Floor Sri Krishna Complex,
SAP Theatre Bus Stop, Tiruppur- 641603.
Cell: 98434 15361

ENGINEER/LBS:-

