
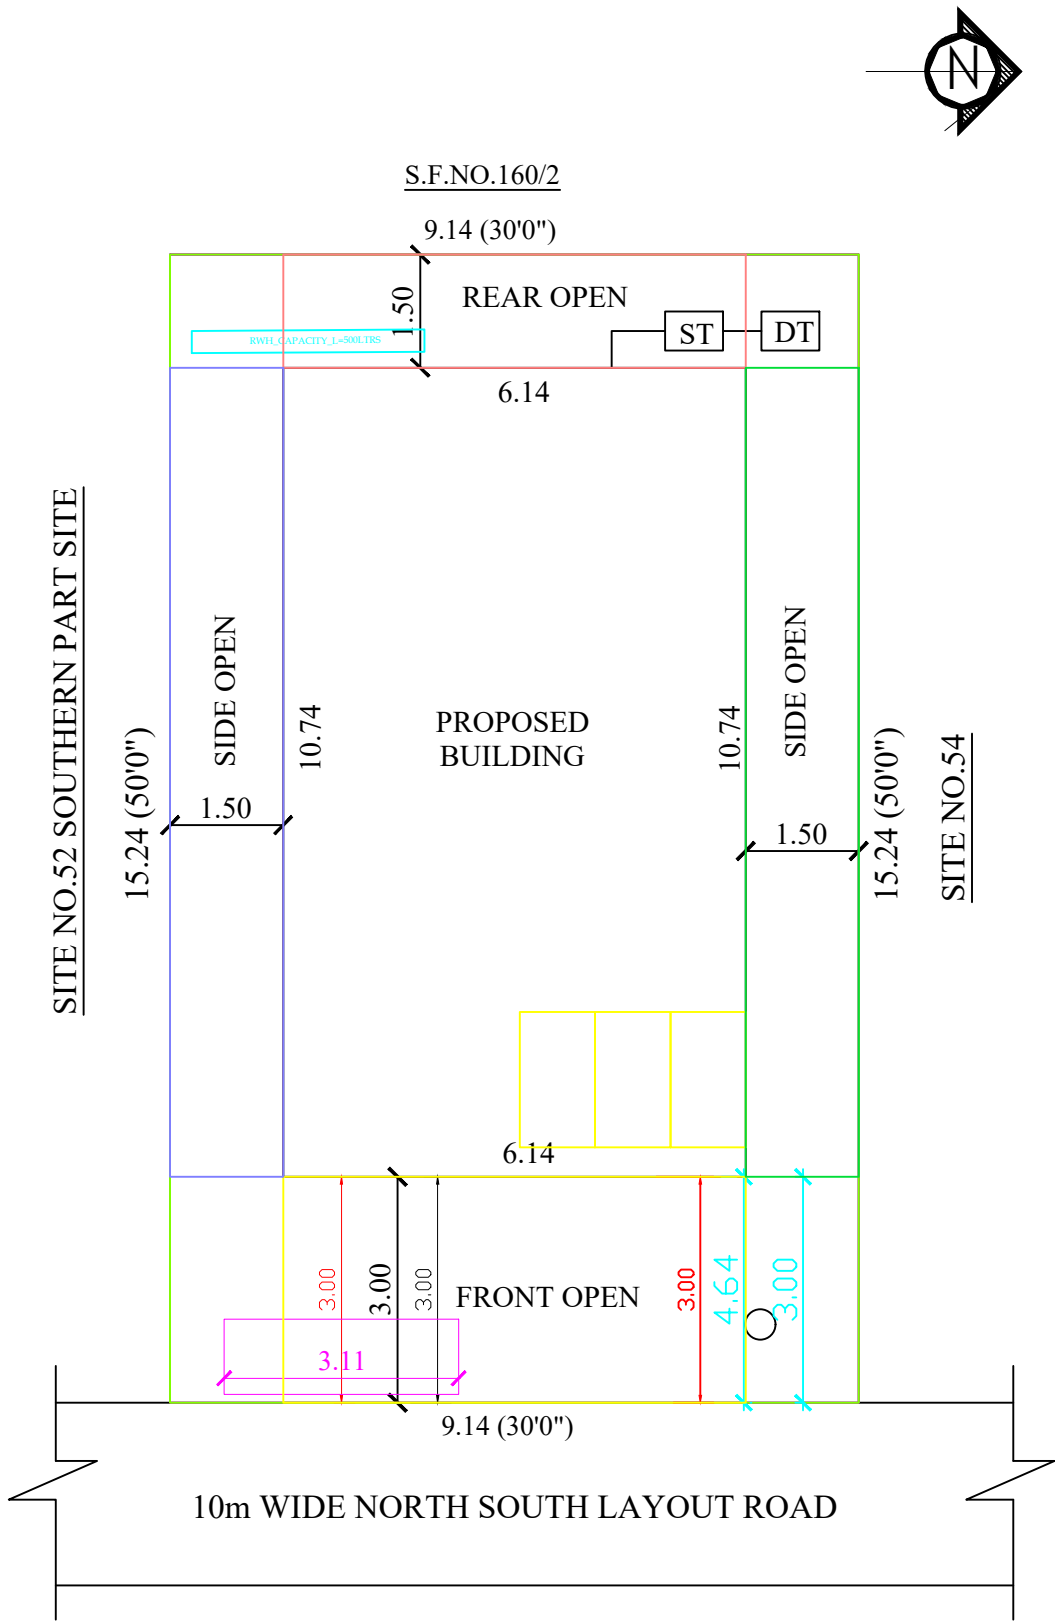
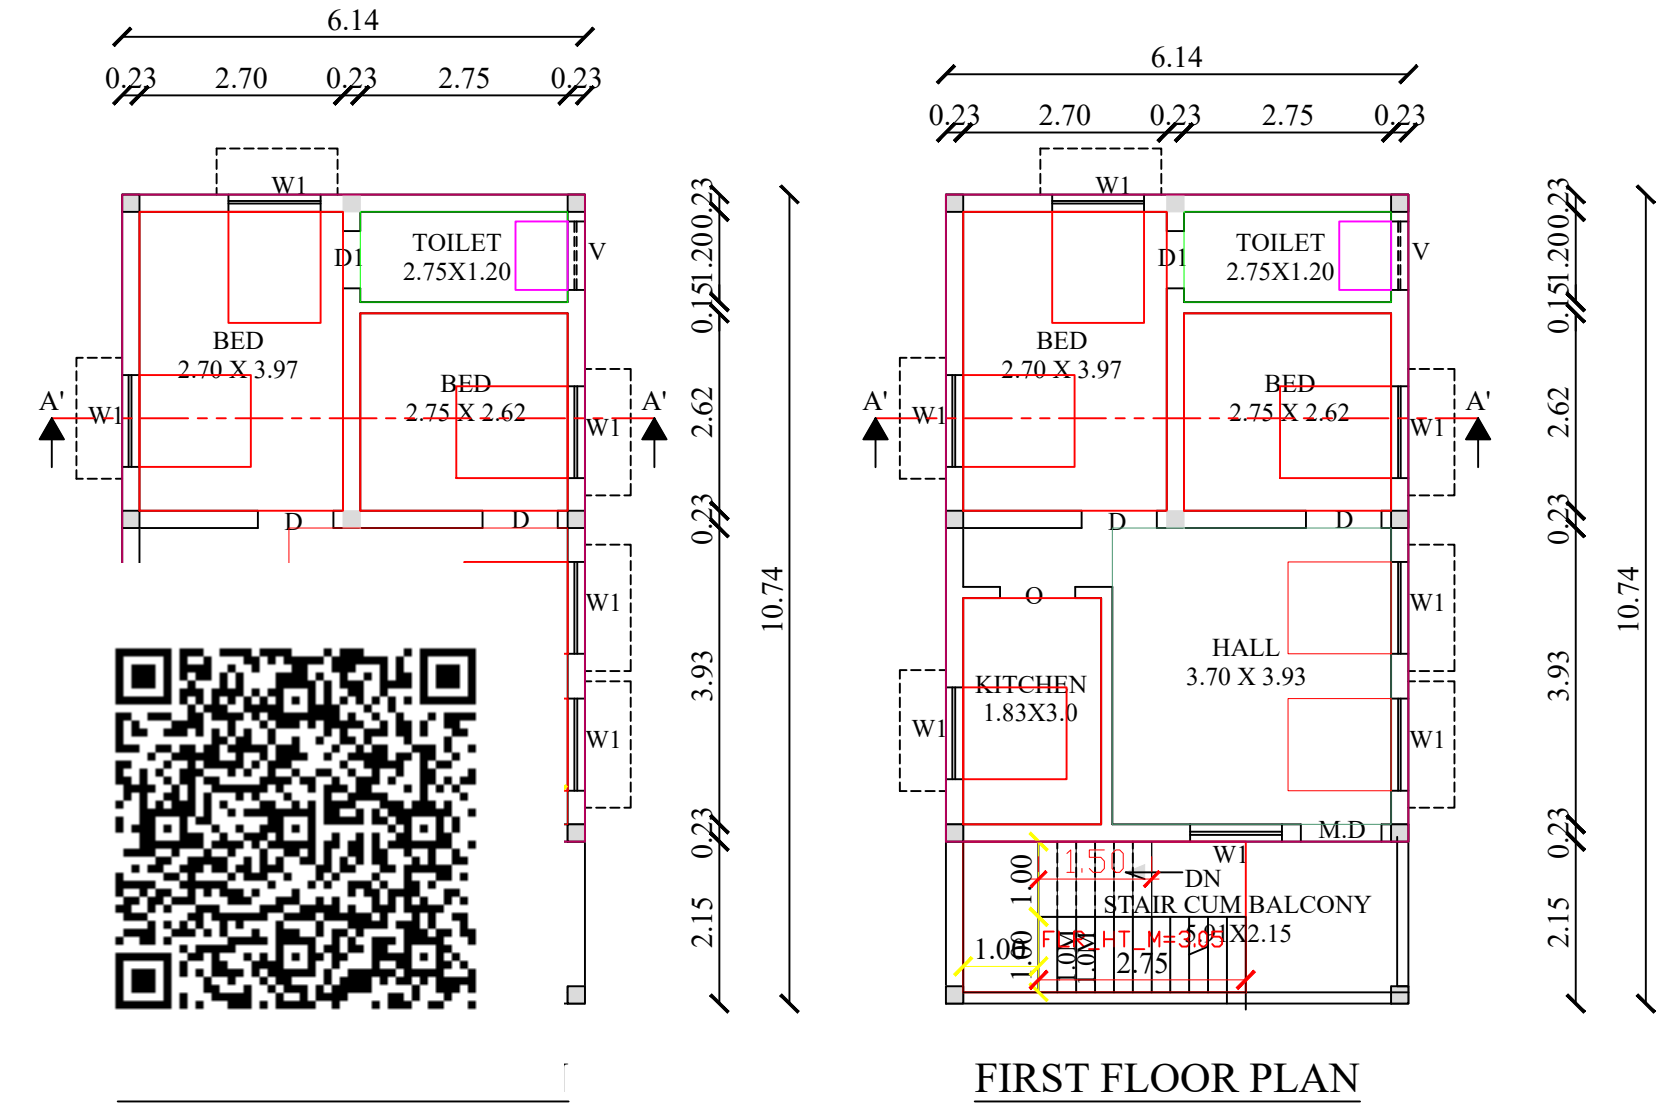


PLAN SHOWING THE PROPOSED CONSTRUCTION OF R.C.C ROOF GROUND AND
FIRST FLOOR RESIDENTIAL BUILDING IN R.S.F.NO.160/3A1B (OLD S.F.NO.160/3A1),
SITE NOS.53, 52 NORTHERN PART, " SRI BAGAVATHI AMMAN NAGAR ",
NACHIPALAYAM VILLAGE AND PANCHAYAT, TIRUPUR SOUTH TALUK,
TIRUPUR DISTRICT.



NAME OF THE OWNERS :- (1).Mrs.RATHINAMMAL., W/o.(Late).KUMARASAMY
(2).Mr.K.MAHESH., S/o.(Late).KUMARASAMY.

LAYOUT APPROVED NO.171/2020

SCALE - 1:100

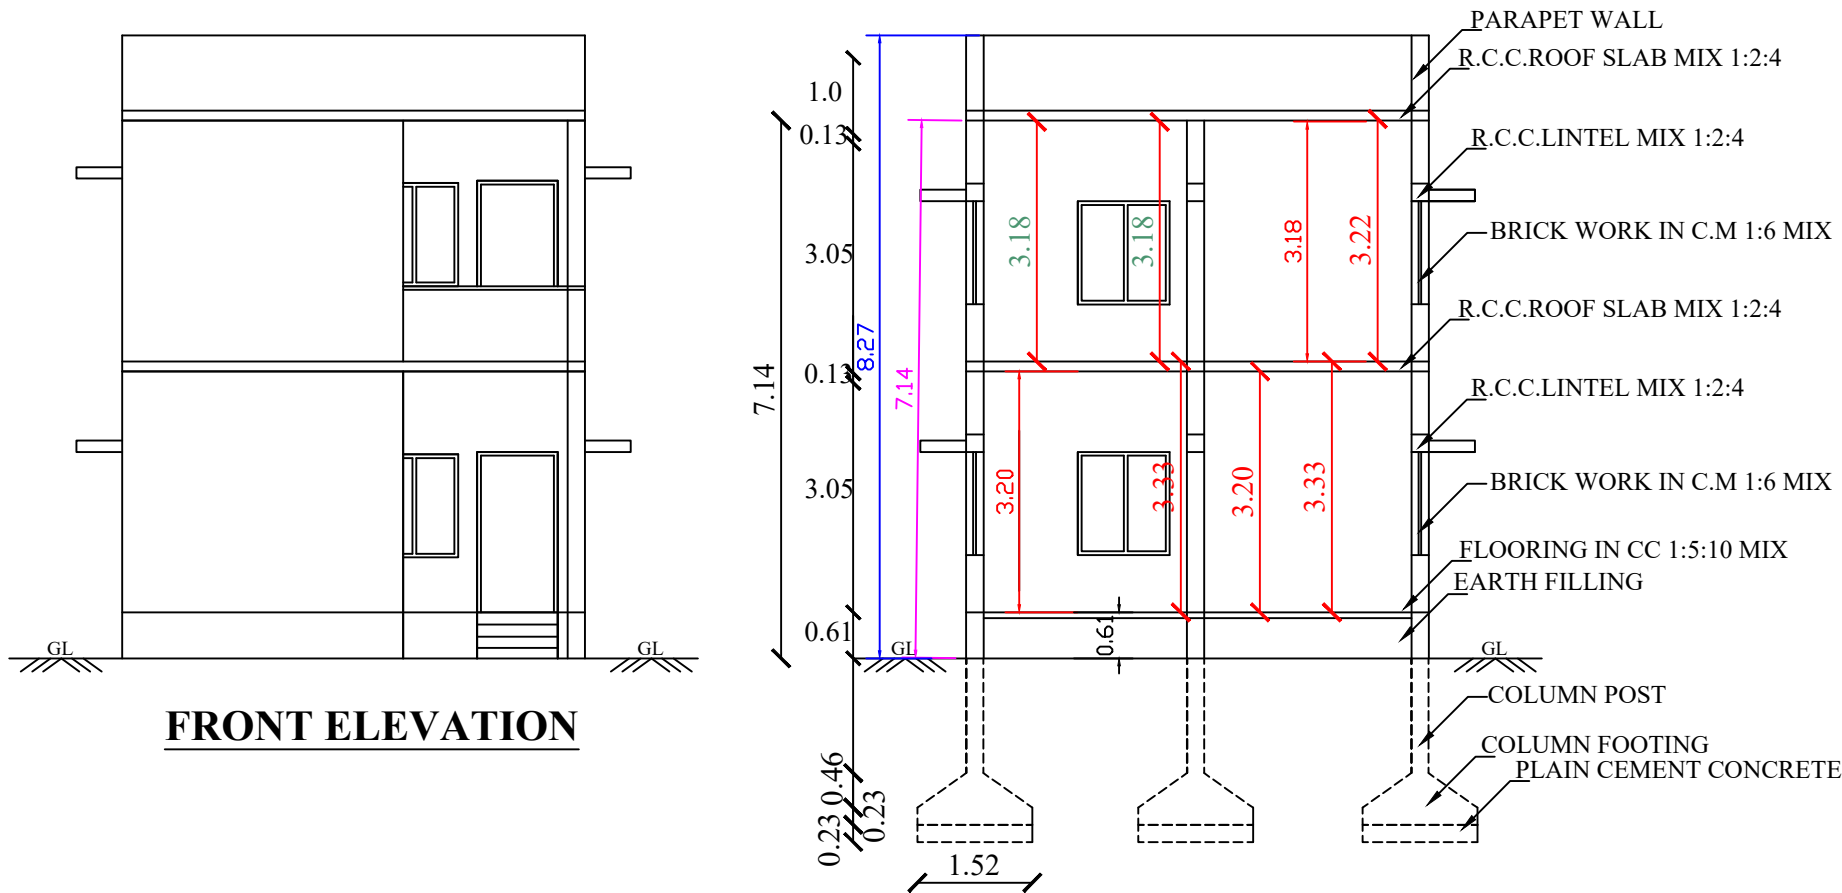

SITE PLAN
SCALE 1:100

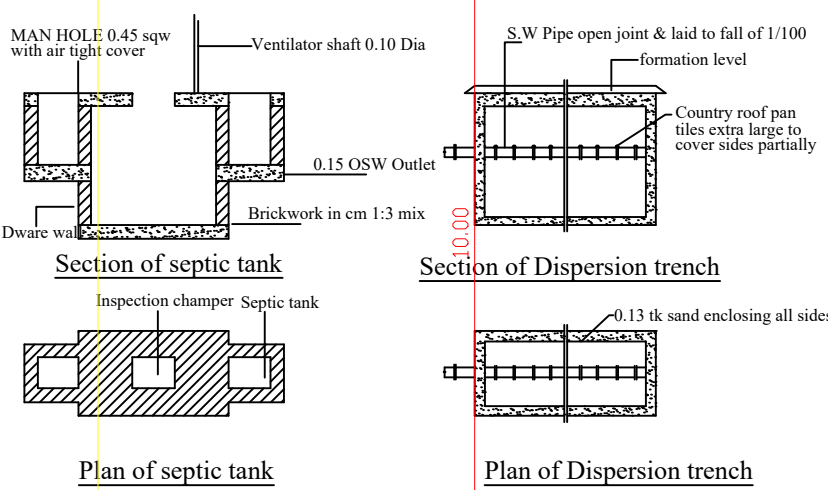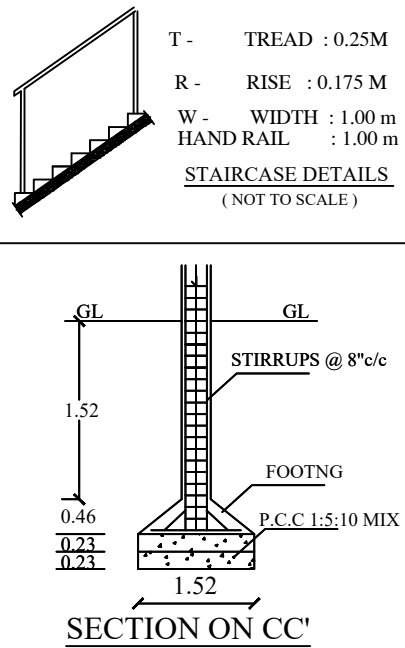

SEPTIC TANK

JOINERY DETAILS :-			
SYM	JOINERY	SIZE (FT)	SIZE (M)
M.D	DOOR	3'6" x 7'0"	1.07 x 2.13
D	DOOR	3'3" x 7'0"	1.00 x 2.13
D1	DOOR	2'6" x 7'0"	0.76 x 2.13
W1	WINDOW	4'0" x 4'6"	1.22 x 1.37
V	VENTILATOR	4'0" x 2'0"	1.22 x 0.61

AREA DETAILS:-		SQFT	SQM
AREA OF THE SITE		1500 . 00	139 . 40
AREA OF THE PROPOSED GROUND FLOOR BUILDING		709 . 78	65 . 94
AREA OF THE PROPOSED FIRST FLOOR BUILDING		709 . 78	65 . 94
AREA OF THE OPEN SPACE		790 . 22	73 . 46

COLOR INDEX	
SITE BOUNDRY	- [Line]
PROPOSED BUILDING	- [Line]
ROAD SHOWN	- [Line]
PERCOLATION PIT	- [Circle]

APPLICANT

Er.N. PRABHA DEVI, DCE.,L.B.S.,
(CONSULTING CIVIL ENGINEER)
SBS ASSOCIATES
Registered Engineer No : TD/RE/Gr-III/2024/08011
2/98-C, ABT Main Road, Karuvampalayam, TIRUPUR.
Cell : 90925 97690

ENGINEER/L.B.S