

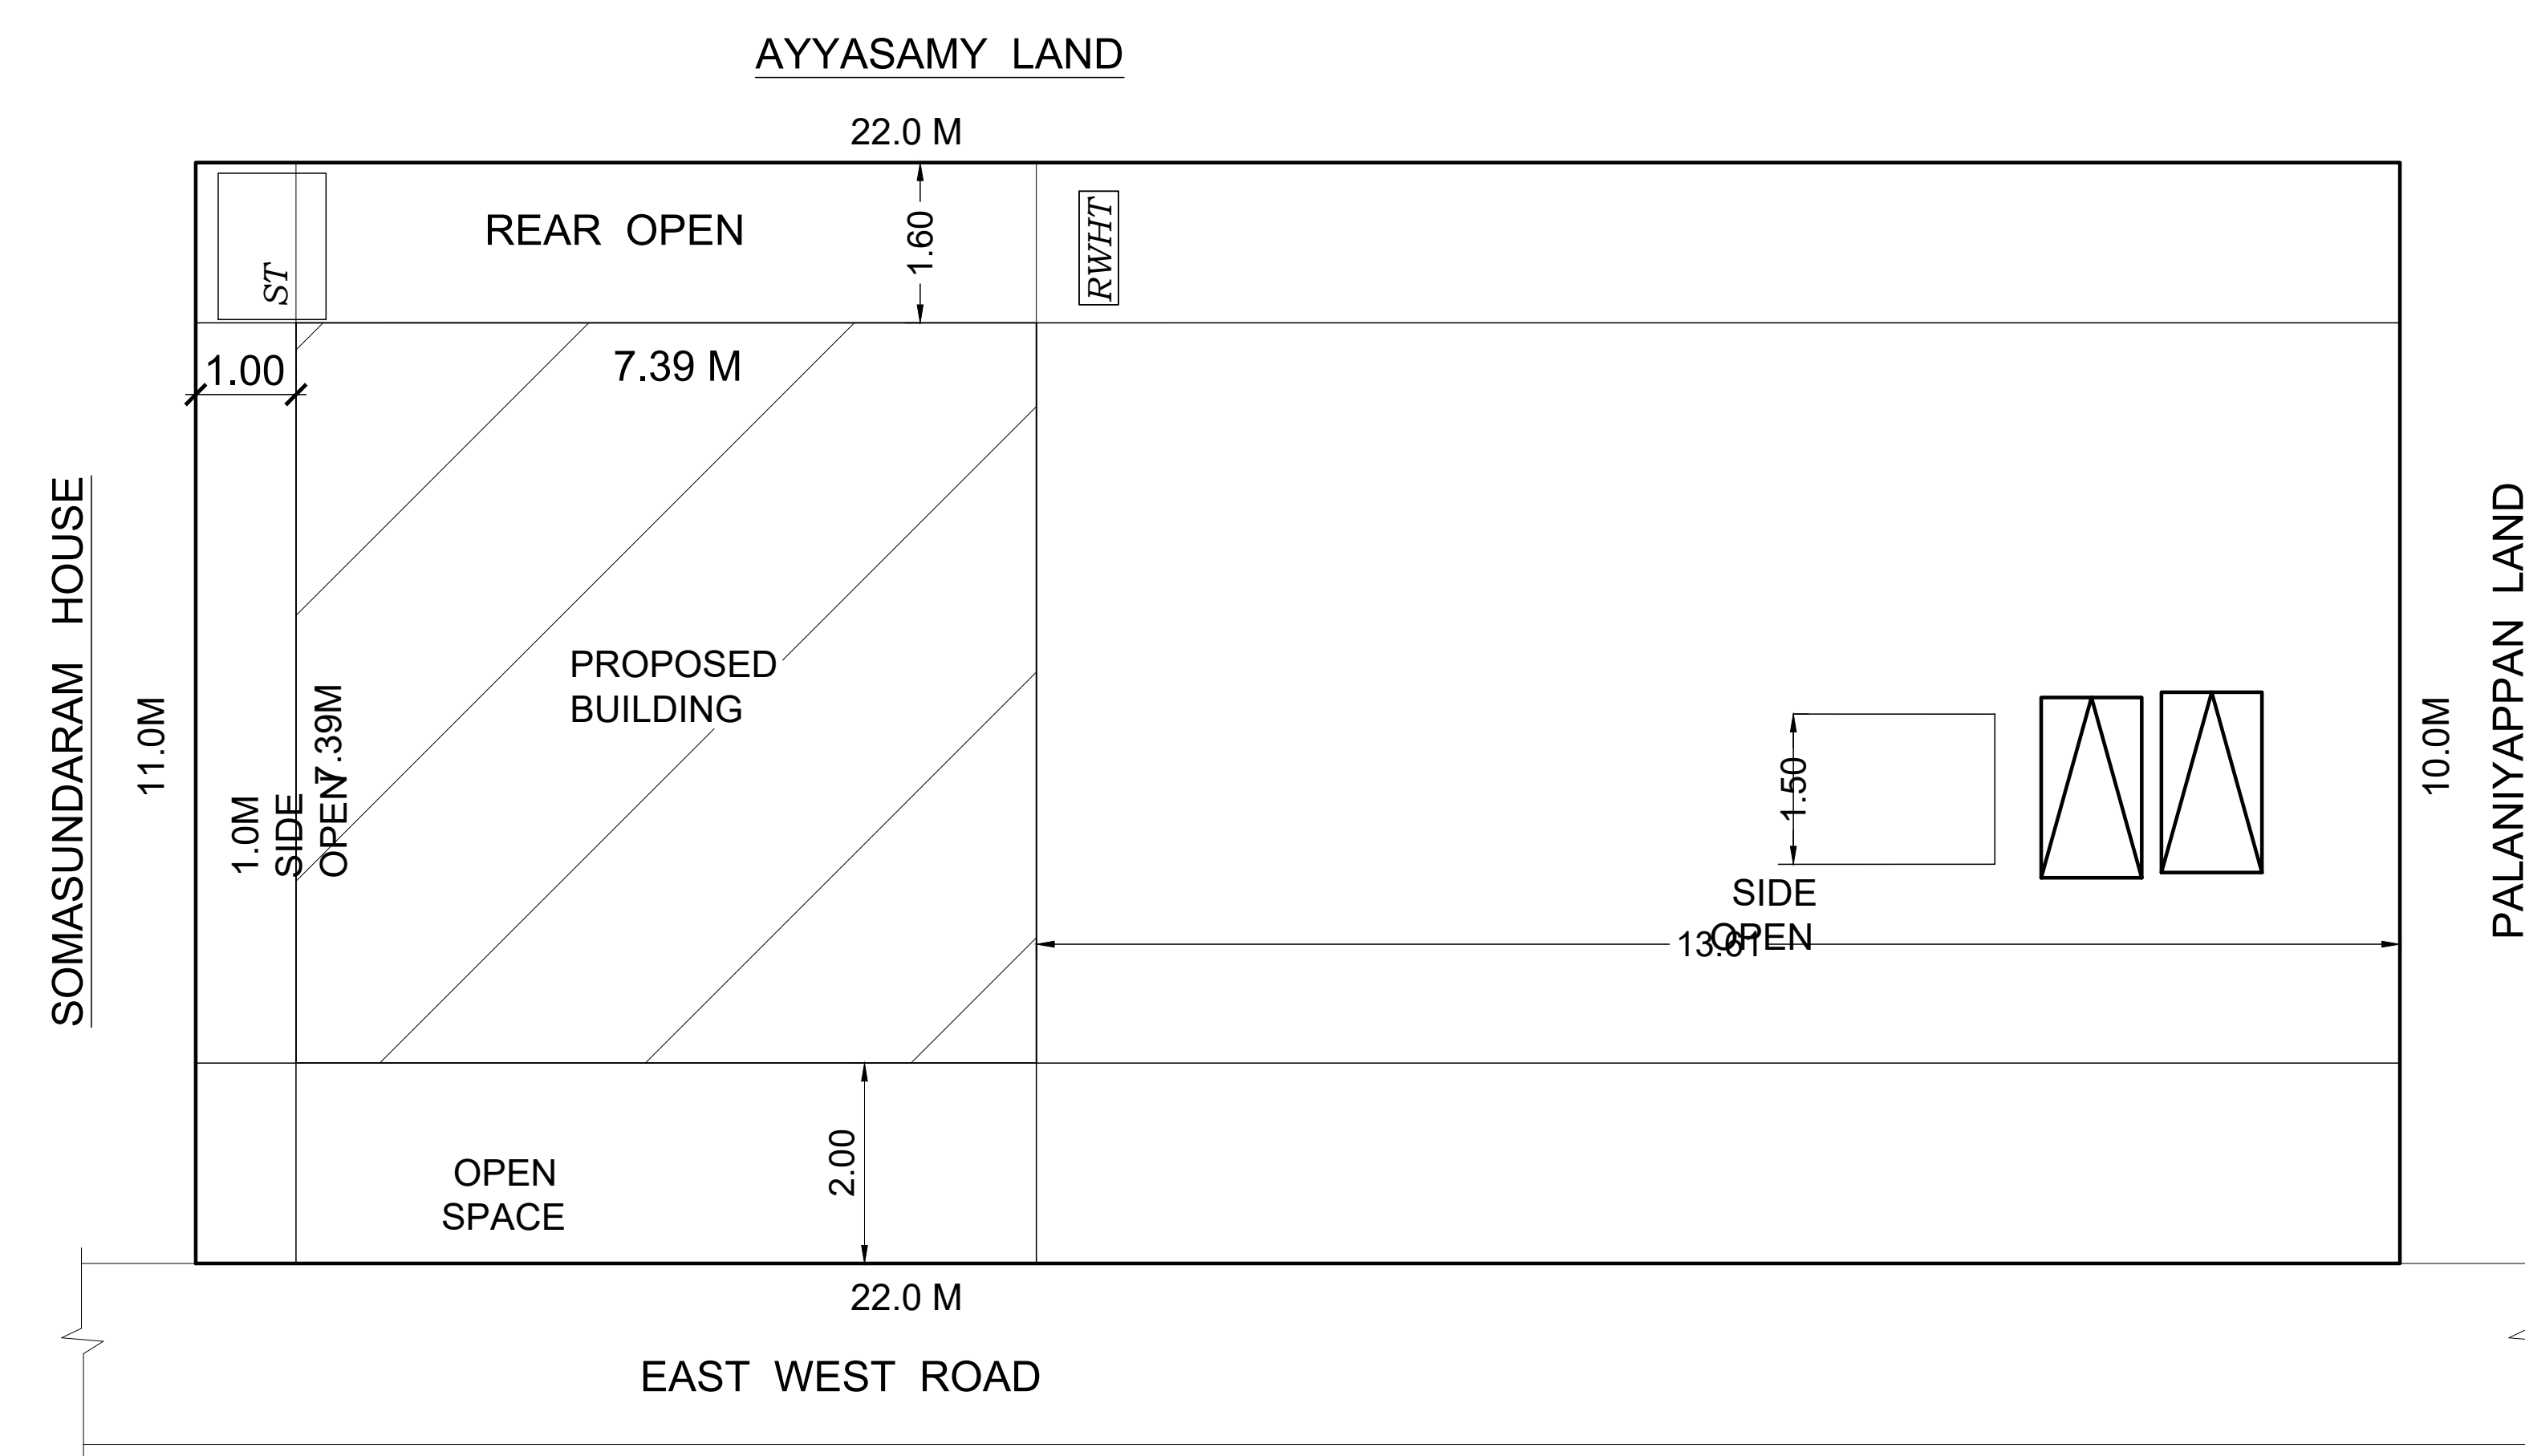
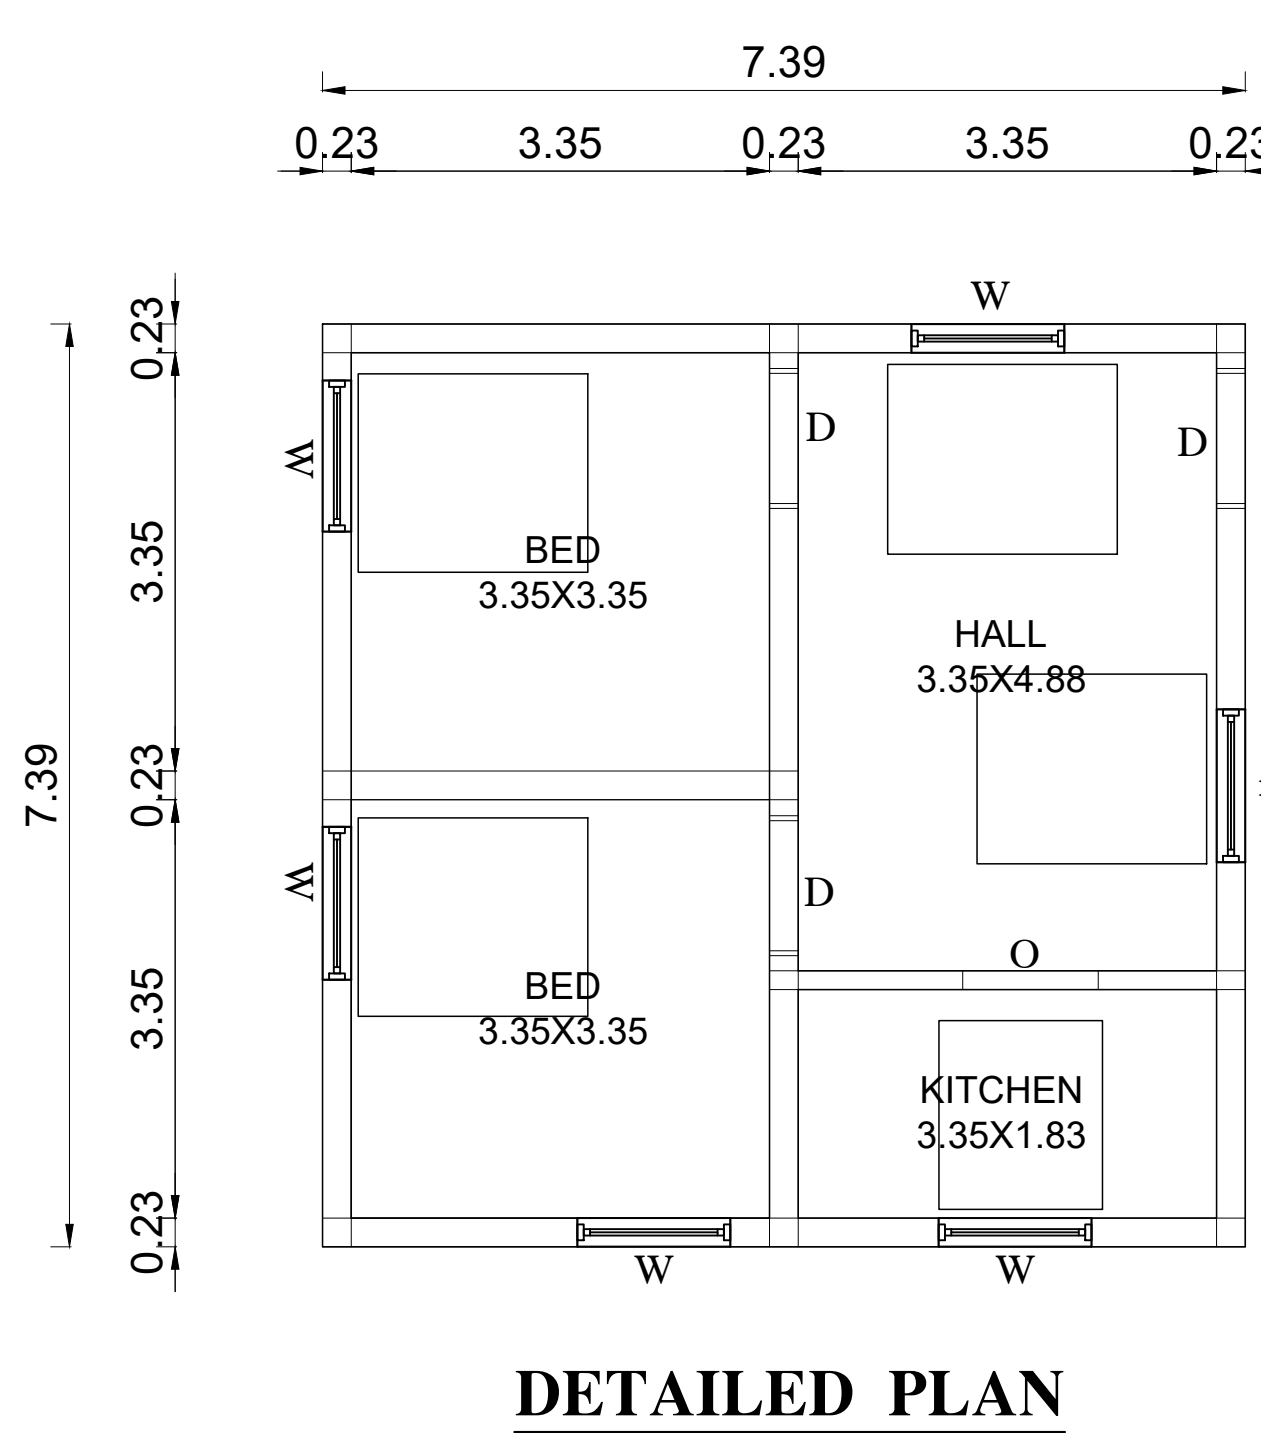
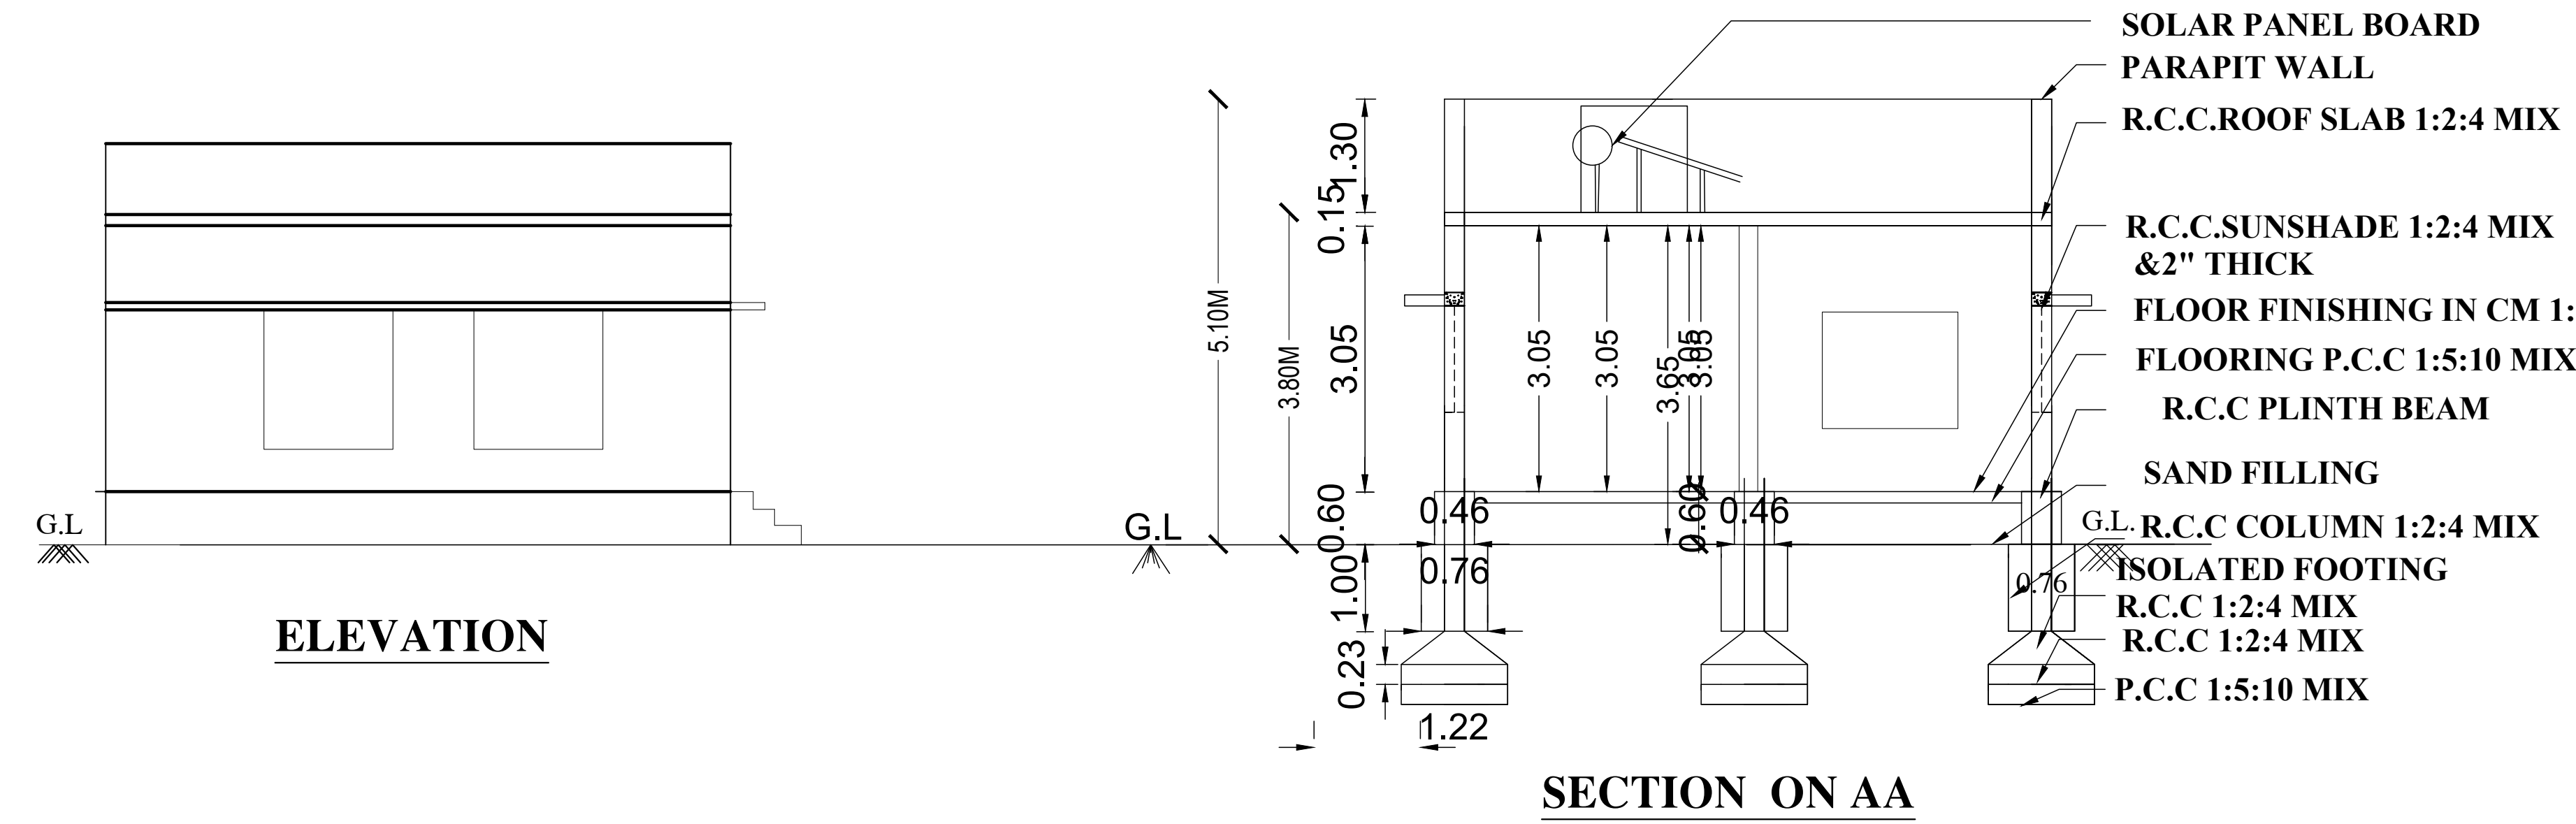


SITE AND DETAILED PLAN SHOWING THE PROPOSED CONSTRUCTION OF R.C.C ROOF GROUND FLOOR
RESIDENTIAL BUILDING IN SF.NO : 44/ 2 (PART) , PATTA NO: 671 , MANAGASA VALAYAPALAYAM VILLAGE & PANCHAYAT ,
AVINASHI TALUK , TIRUPUR DIST.





APPLICANT:- Mr. SETHILKUMAR , S/o . RAMASAMY .

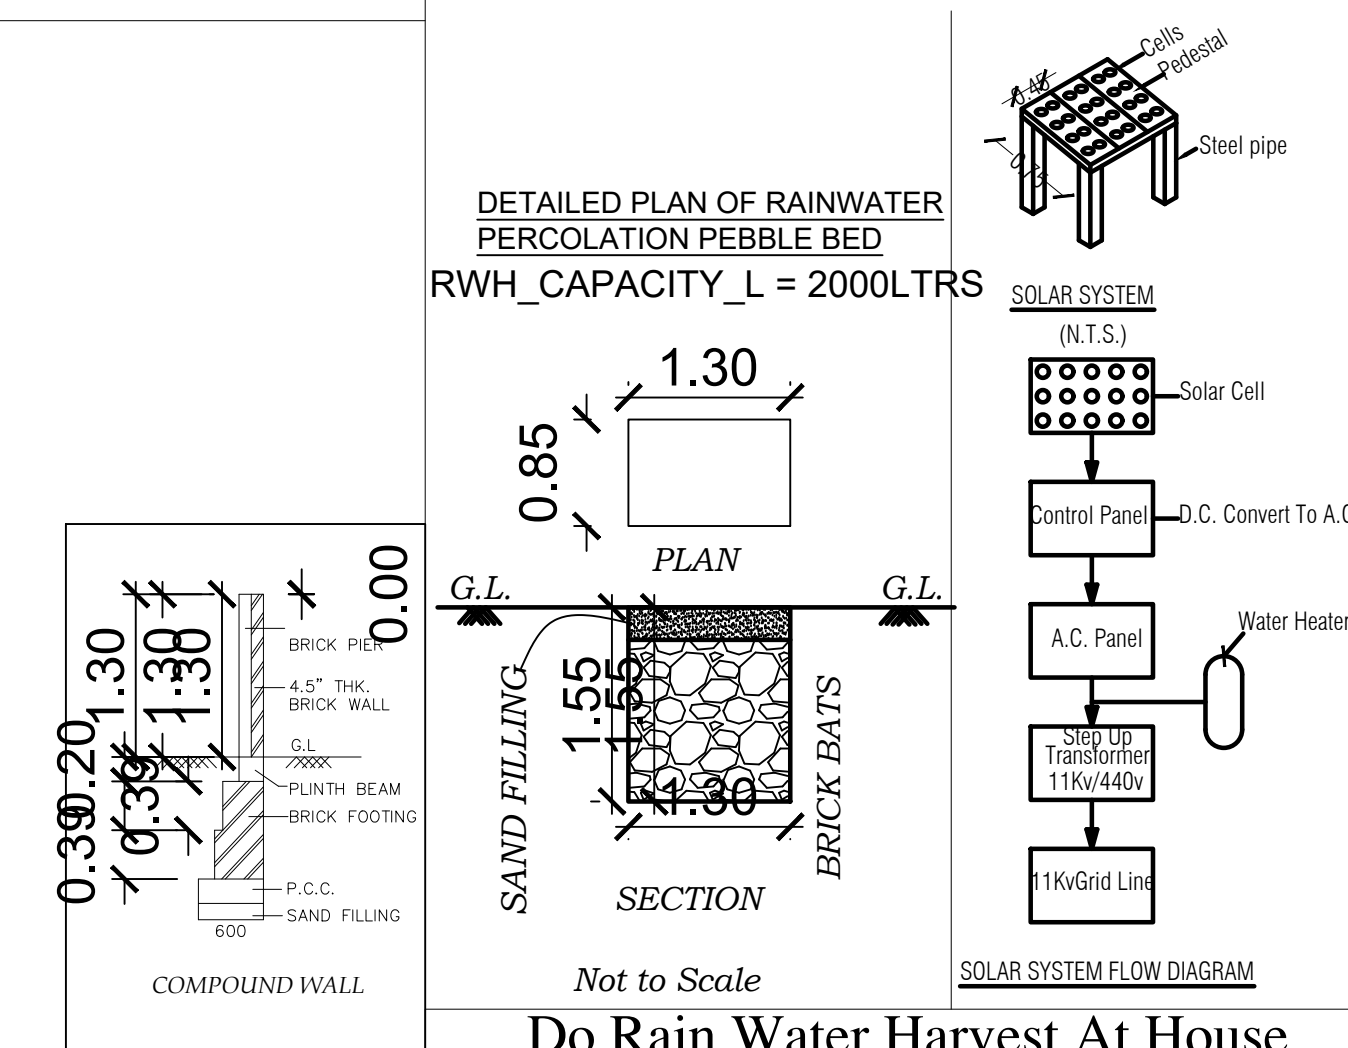

SITE PLAN (SCALE 1:200)

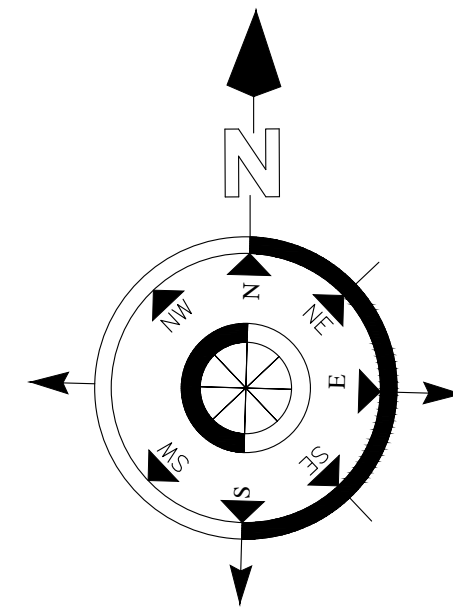


Do Rain Water Harvest At House

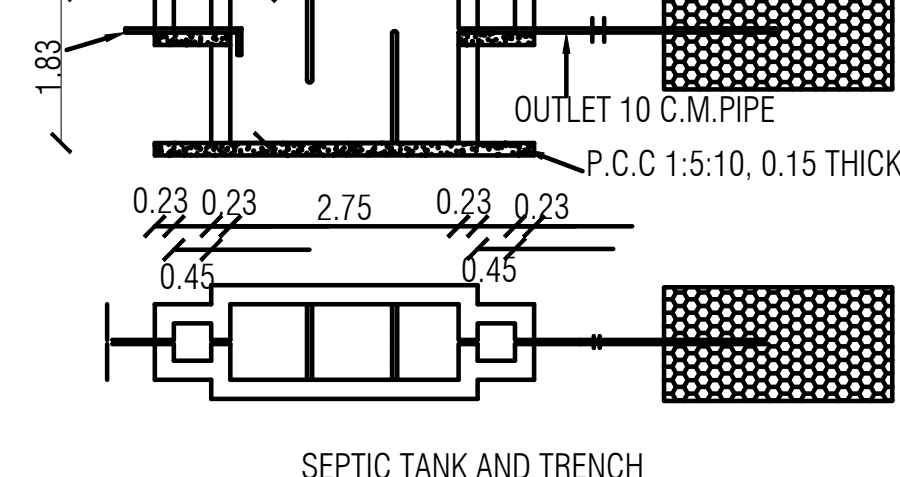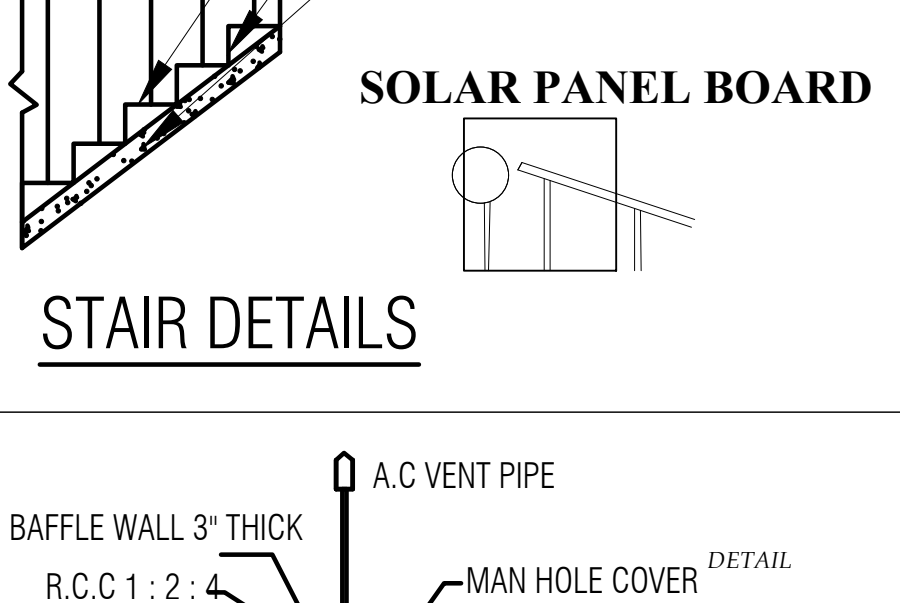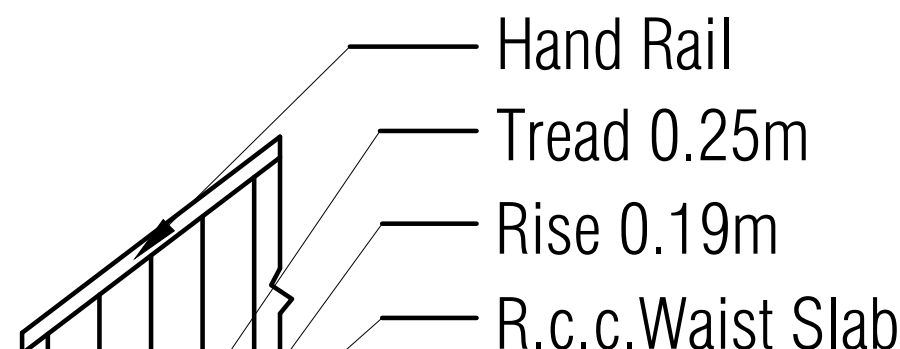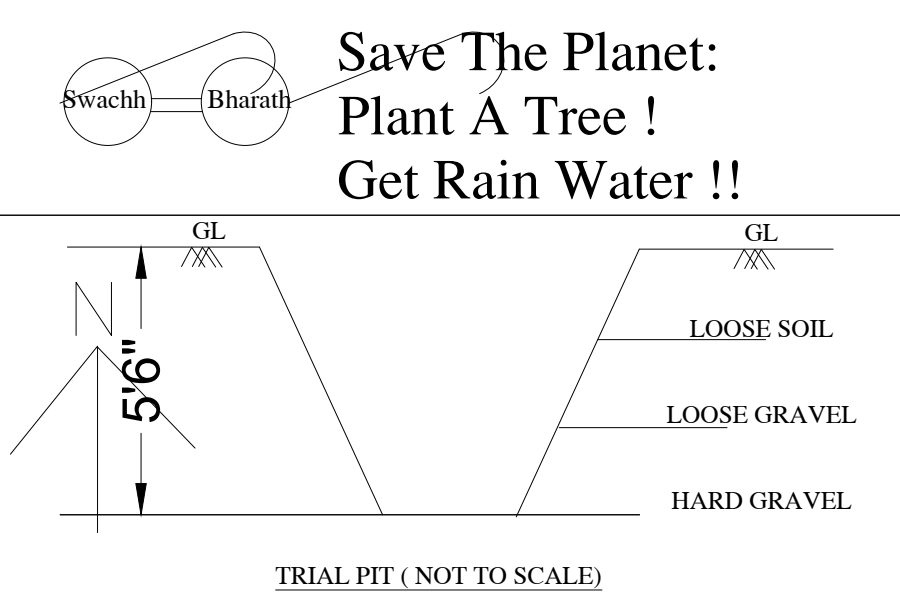


PARKING	REQUIRED	PROVIDED
TWO WHEELER SPACE	2	2
CAR SPACE	NIL	NIL

DETAILS OF JOINARIES.			
MD - MAIN DOOR	1.52X 2.13	W - WINDOW	1.52X 1.22
D - DOOR	1.00X 2.13	W1 - WINDOW	1.22 X 1.22
D1 - DOOR	0.76 X 2.13	V - VENTILATOR	0.91 X 0.61

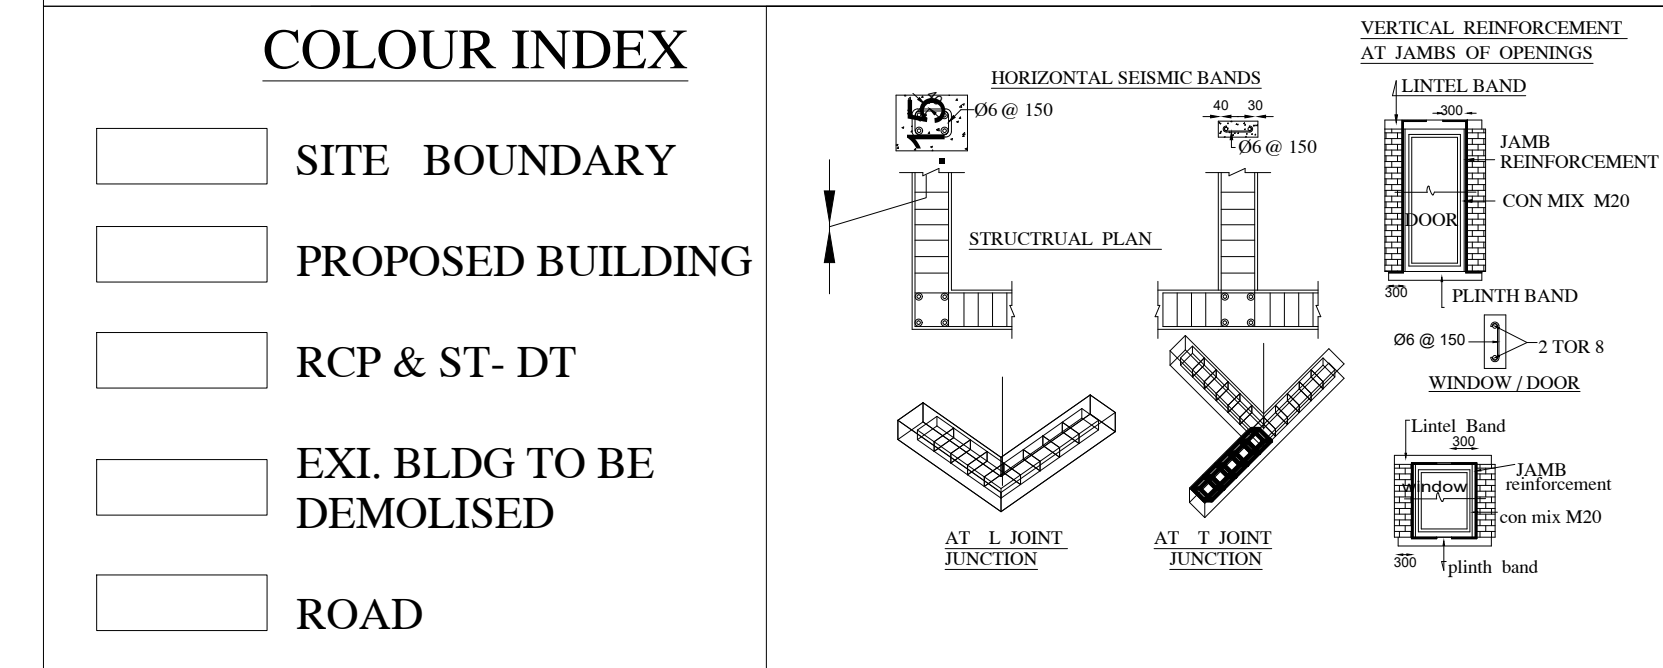

AREA DETAILS	SQ.m	SQ.ft
AREA OF SITE	242.00	2604.00
AREA OF PRO. R.C.C. ROOF G.FLOOR BUILDING	54.61	587.60
AREA OF OPEN SPACE	187.39	2016.40

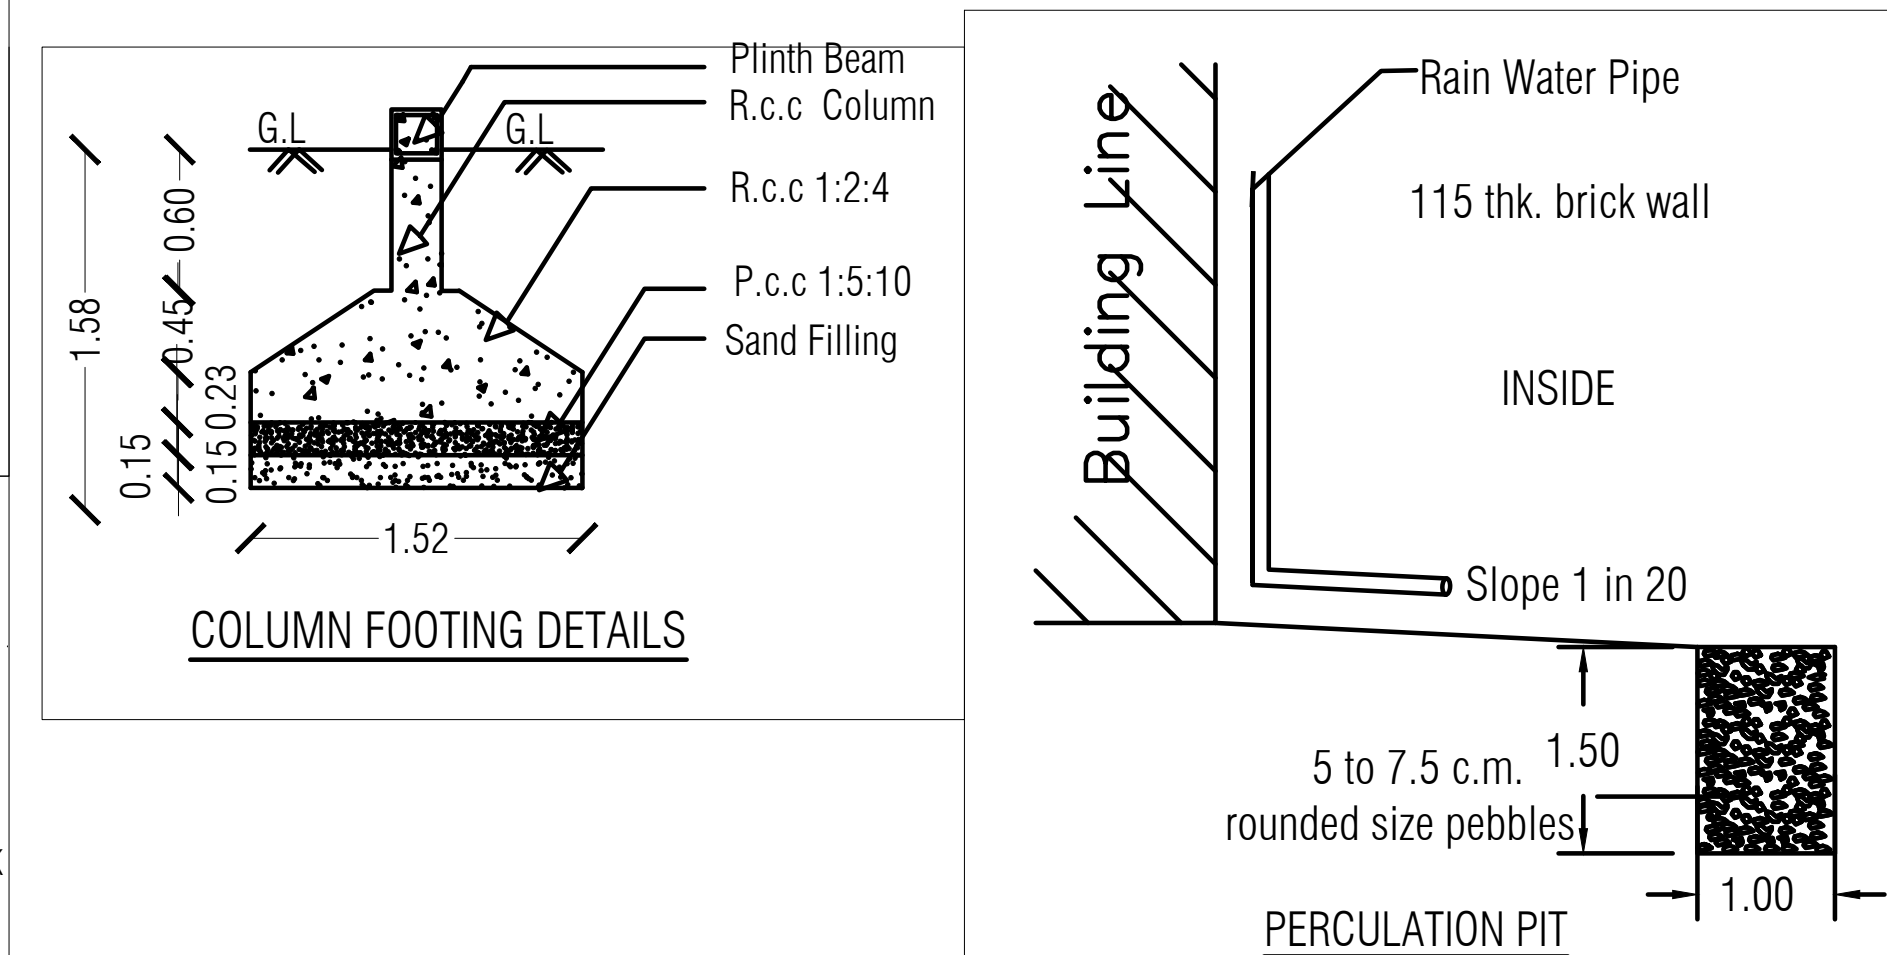

R. Senthil Kumar

APPLICANT :-

T. NAGARAJAN, D.C.E., L.B.S.
Licenced Building Surveyor,
K.K. Bakery Upstairs,
Sangeetha Complex,
Near New Bus Stand,
Avinashi-641 854.

ENGINEER /LBS:-

