




SITE AND DETAILED PLAN SHOWING THE PROPOSED ADDL. CONSTRUCTION OF RCC ROOF FIRST FLOOR GODOWN BUILDING

SF.NO: 254/ 6 , , SITE NO: 48 ,CHEYUR VILLAGE & PANCHAYAT , AVINASHI TALUK , TIRUPUR DISTRICT.










APPLICANT NAME : Mrs. D.KALPANADEVI , S/o. Mr. DURAISAMY .

GROUND FLOOR APPROVAL NO : 10/ 16-17





RECEIPT NO: 069001 , DATE : 08.07.2016

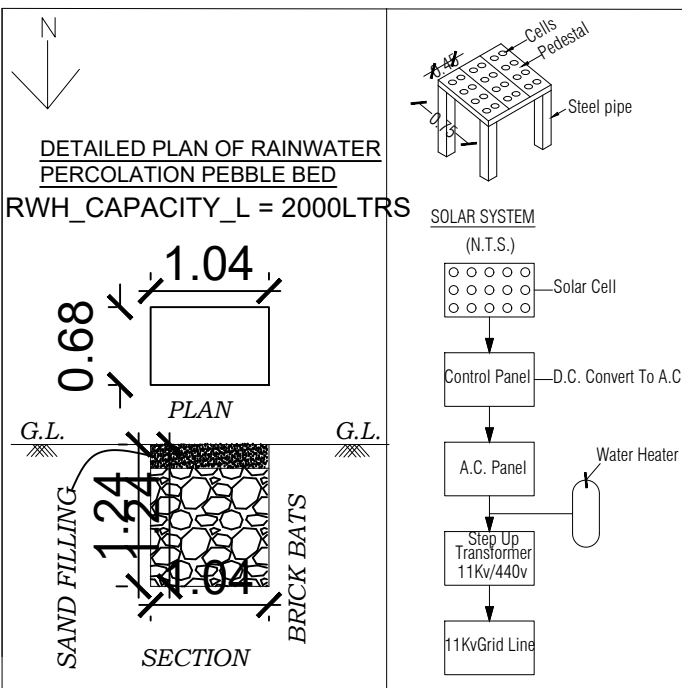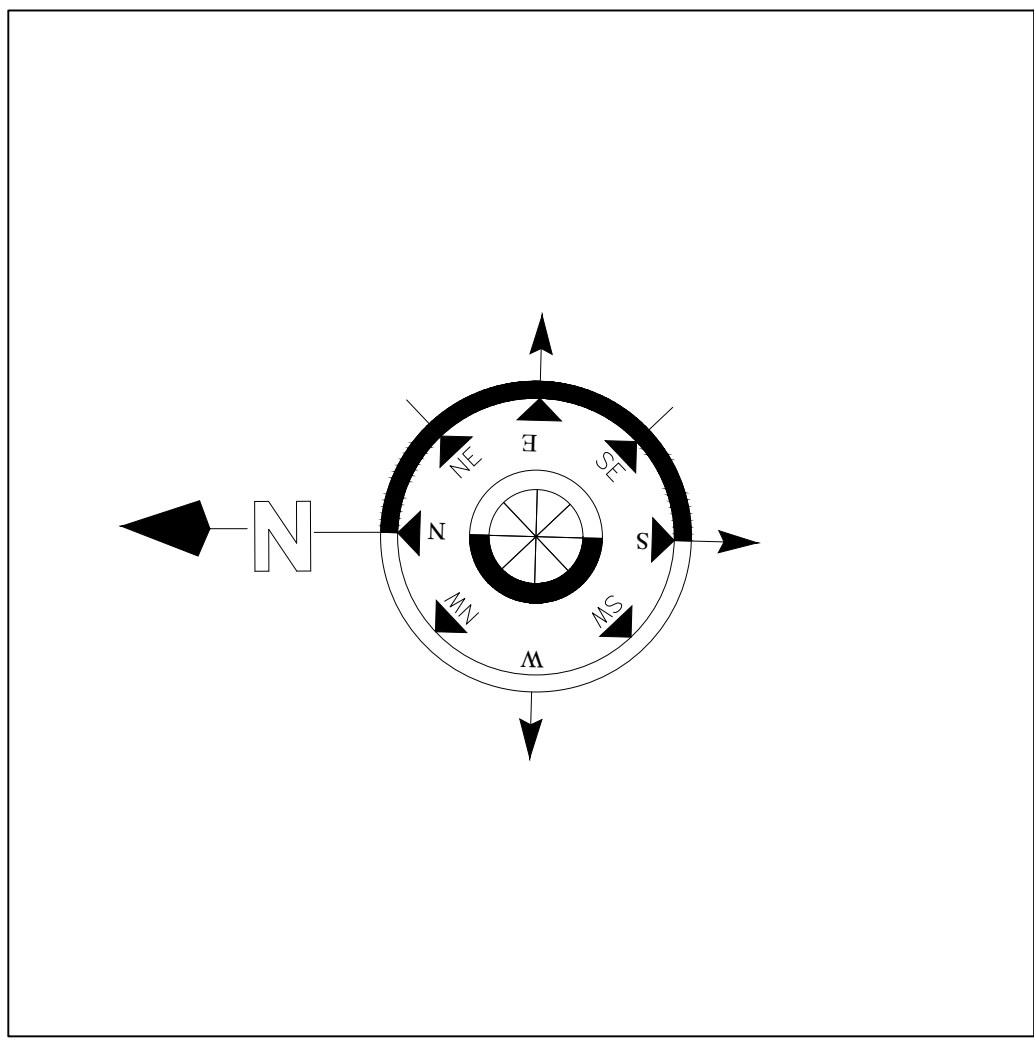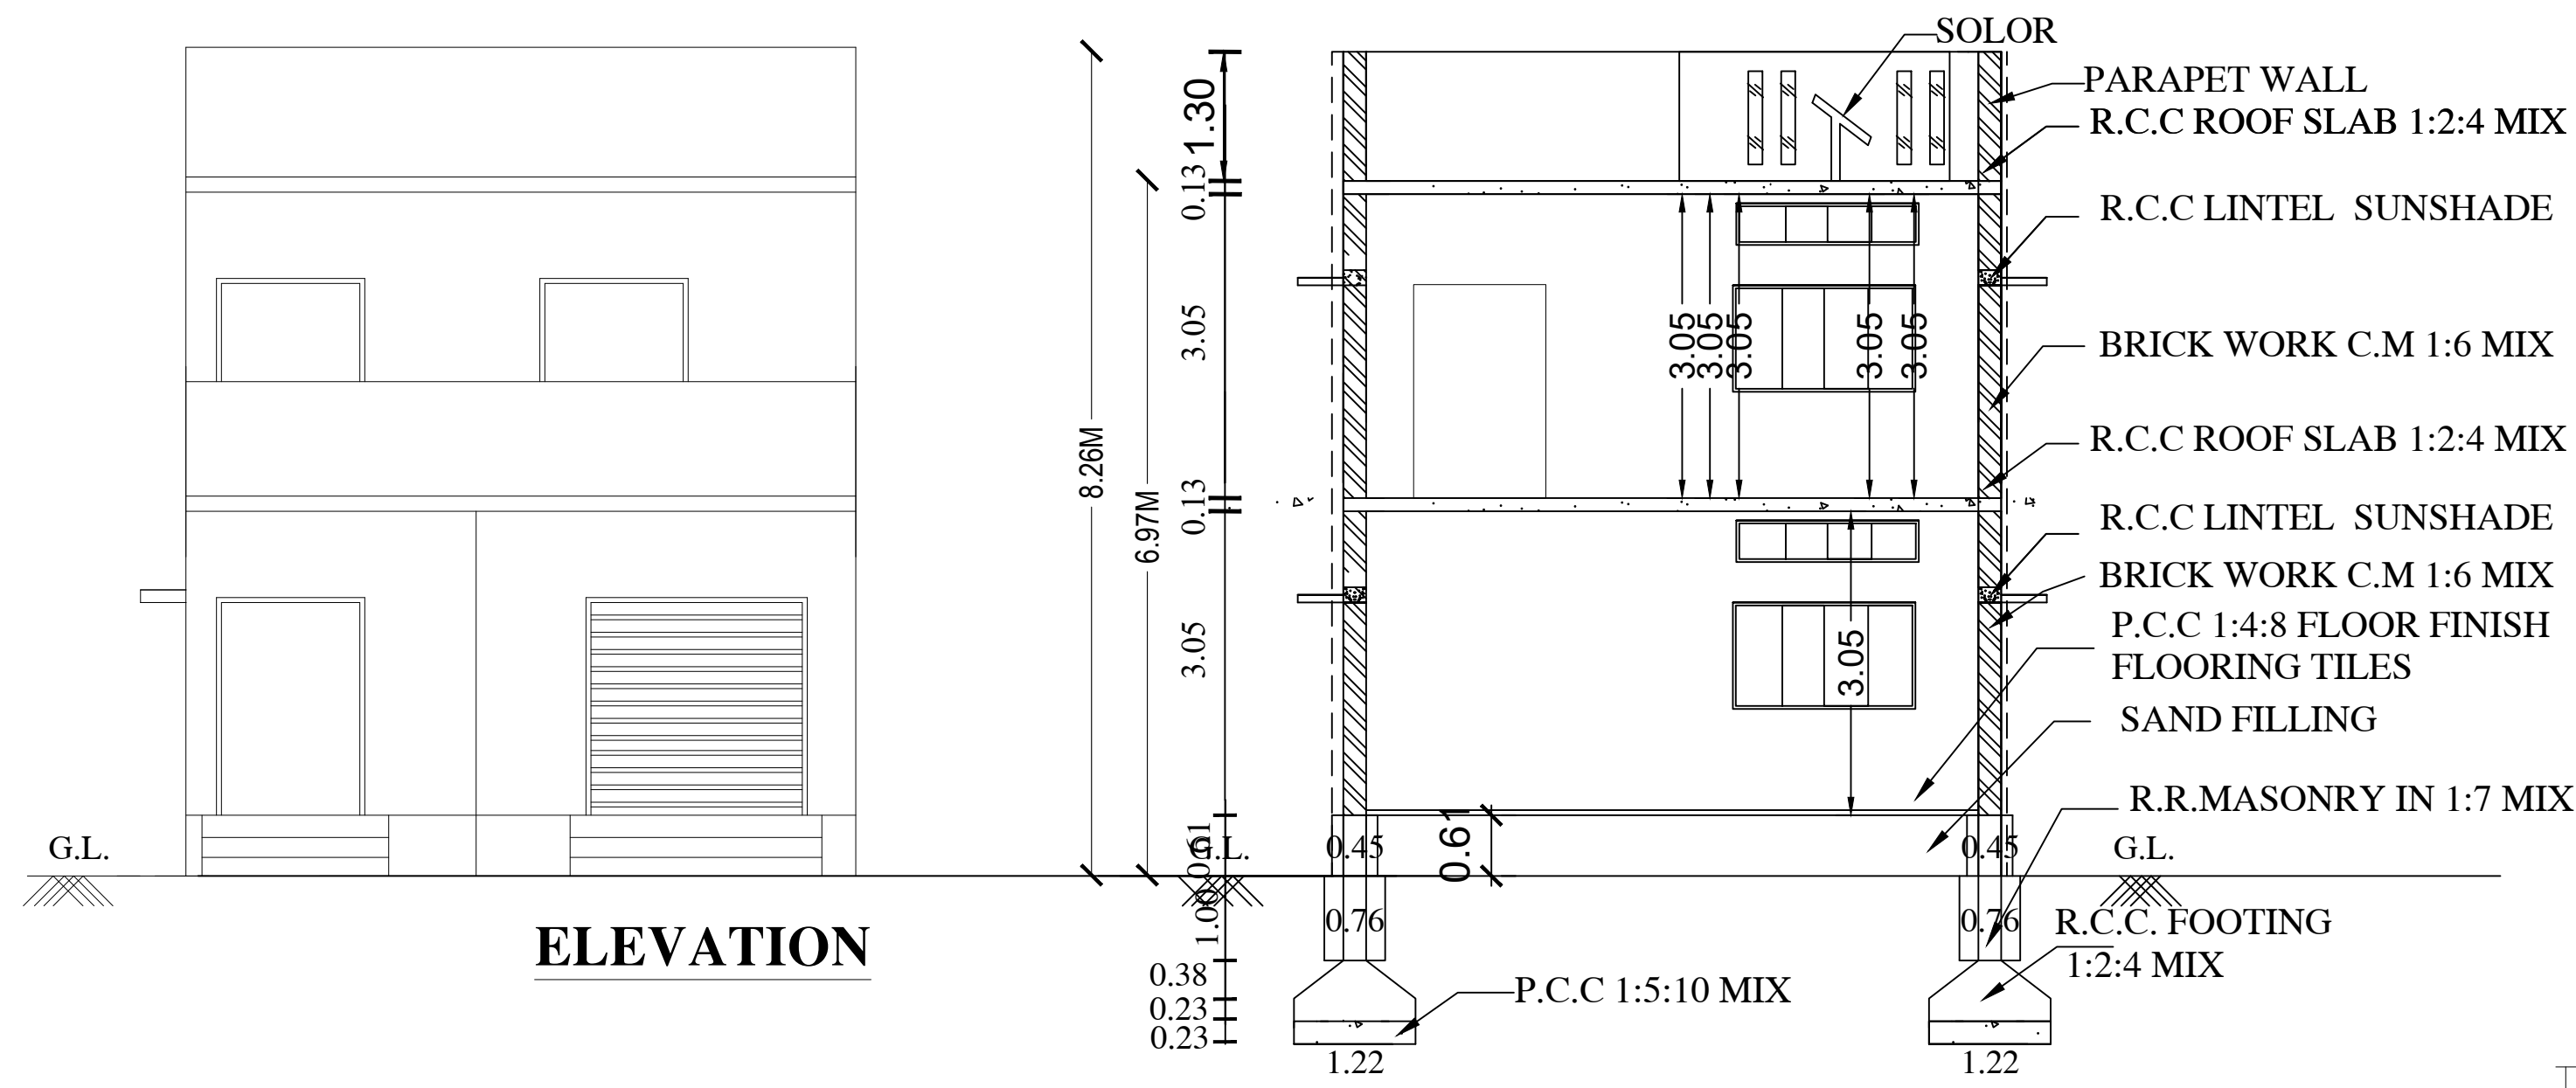

Do Rain Water Harvest At House
Save The Planet:
Plant A Tree !
Get Rain Water !!

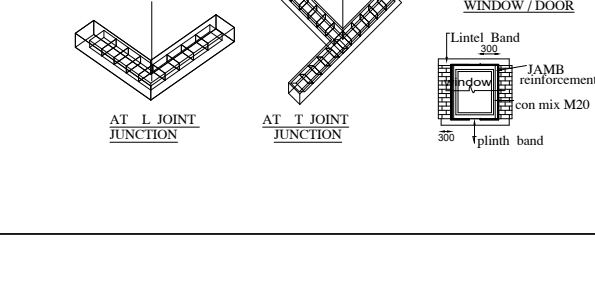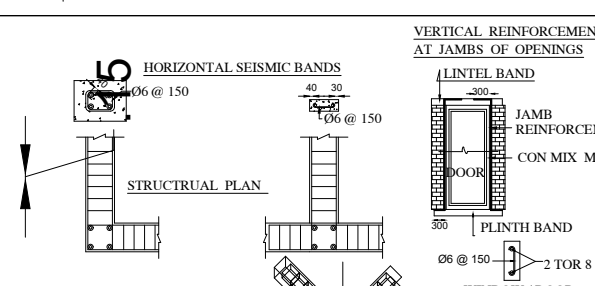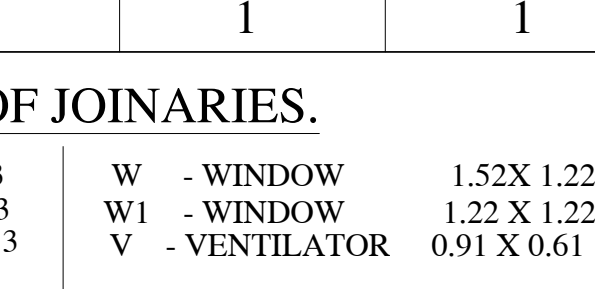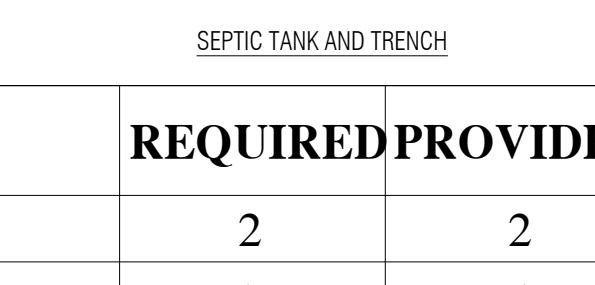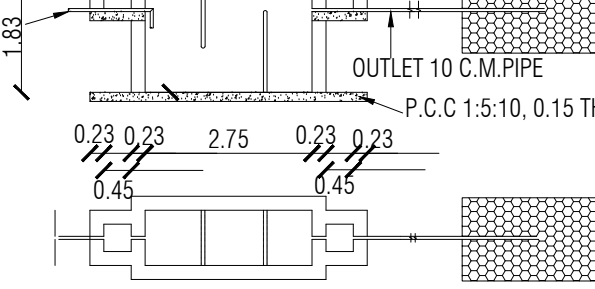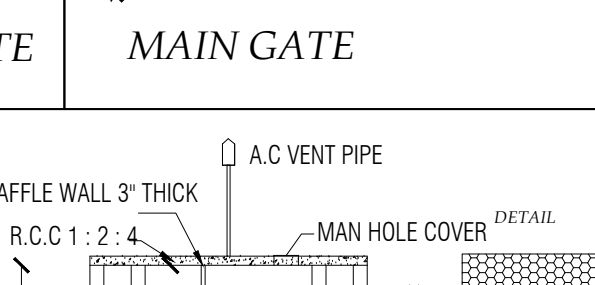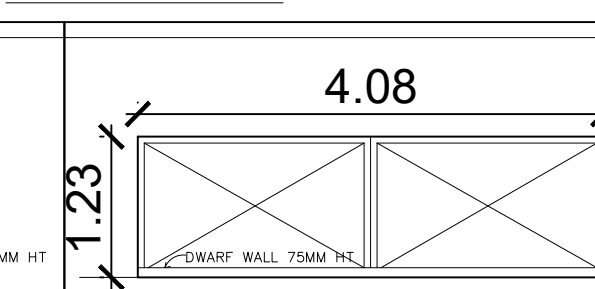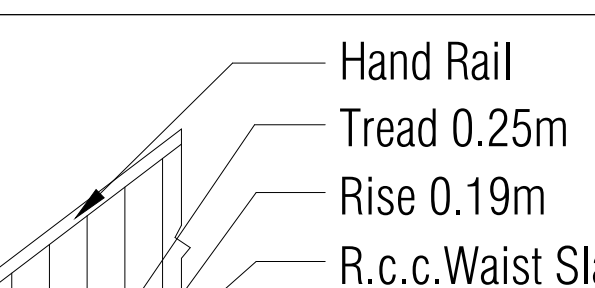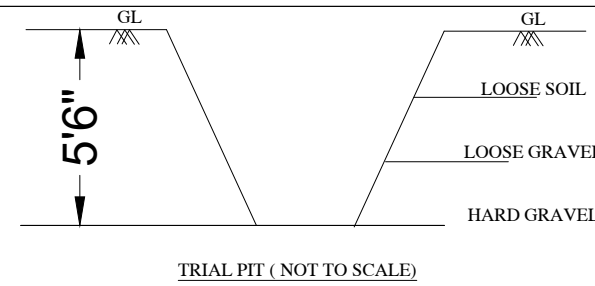

AREA DETAILS	SQ.m	SQ.ft
AREA OF SITE	224.79	2418.75
AREA OF PRO. ADDL.R.C.C. ROOF F.FLOOR BUILDING	96.16	1034.68
AREA OF EXI. R.C.C. ROOF GROUND FLOOR BUILDING	107.68	1158.63
AREA OF OPEN SPACE	117.11	1260.12

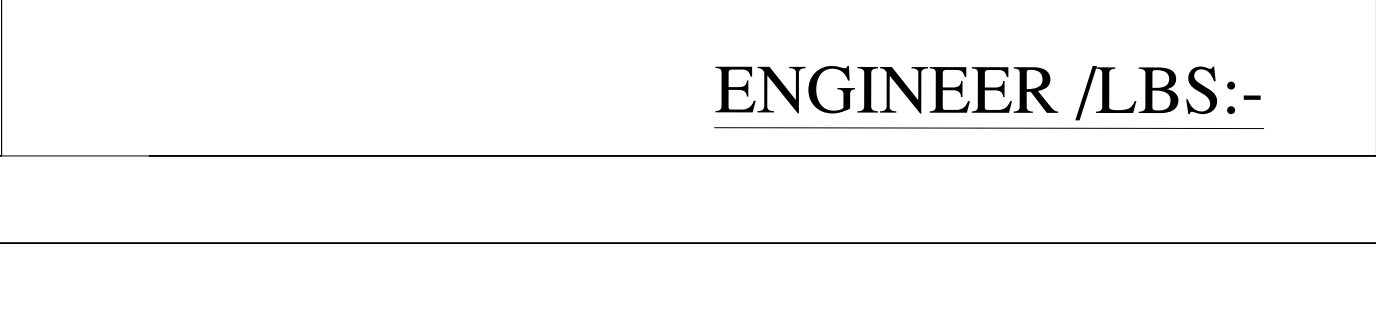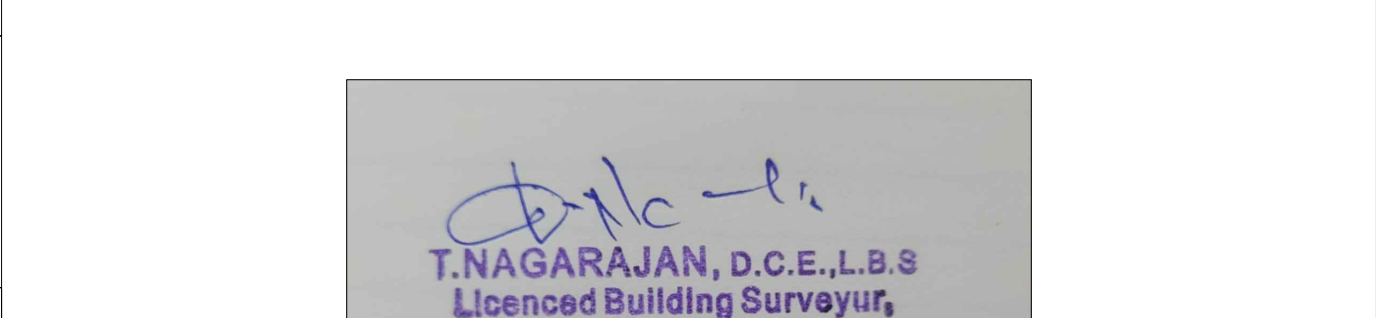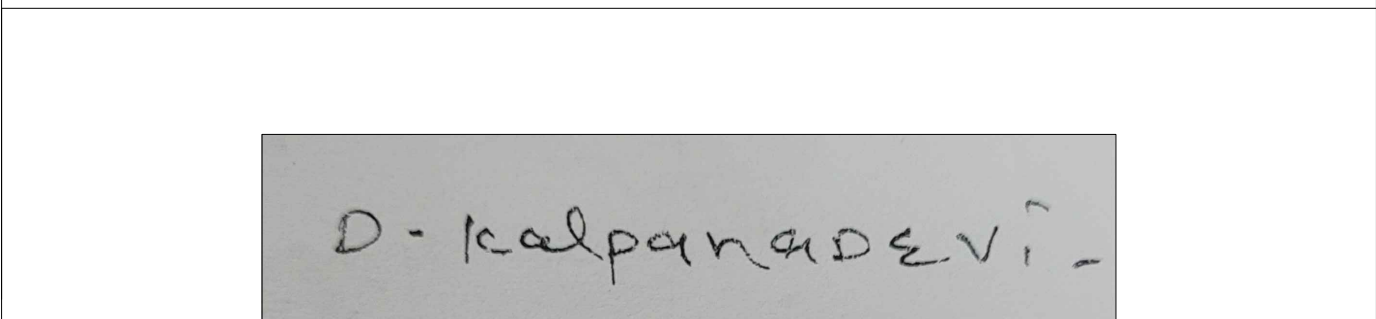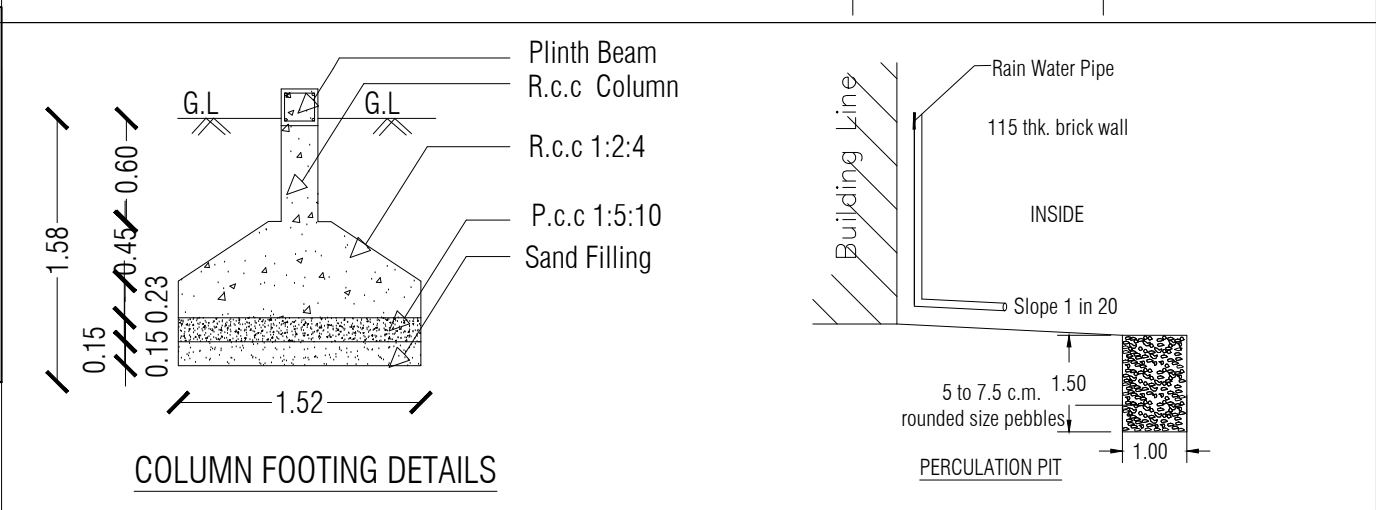

EXI. GROUND FLOOR PLAN

PRO. ADDL. FIRST FLOOR PLAN

SITE PLAN SCALE 1: 100

PARKING	REQUIRED	PROVIDED
TWO WHEELER SPACE	2	2
CAR SPACE	1	1

<u>DETAILS OF JOINARIES.</u>					
N DOOR		1.52X 2.13	W - WINDOW		1.52X 1.22
R		1.00X 2.13	W1 - WINDOW		1.22 X 1.22
R		0.76 X 2.13	V - VENTILATOR		0.91 X 0.61

VERTICAL DIMENSIONMENT

COLOUR INDEX	
[]	SITE BOUNDARY
[]	PROPOSED BUILDING
[]	RCP & ST- DT
[]	ROAD

D. kalpanadevi

APPLICANT :-

T. NAGARAJAN, D.C.E., L.B.S
Licenced Building Surveyor,
K.K. Bakery Upstairs,
Sengathe Complex,
Near New Bus Stand,
Avinashi-641 054.

ENGINEER /LBS:-