
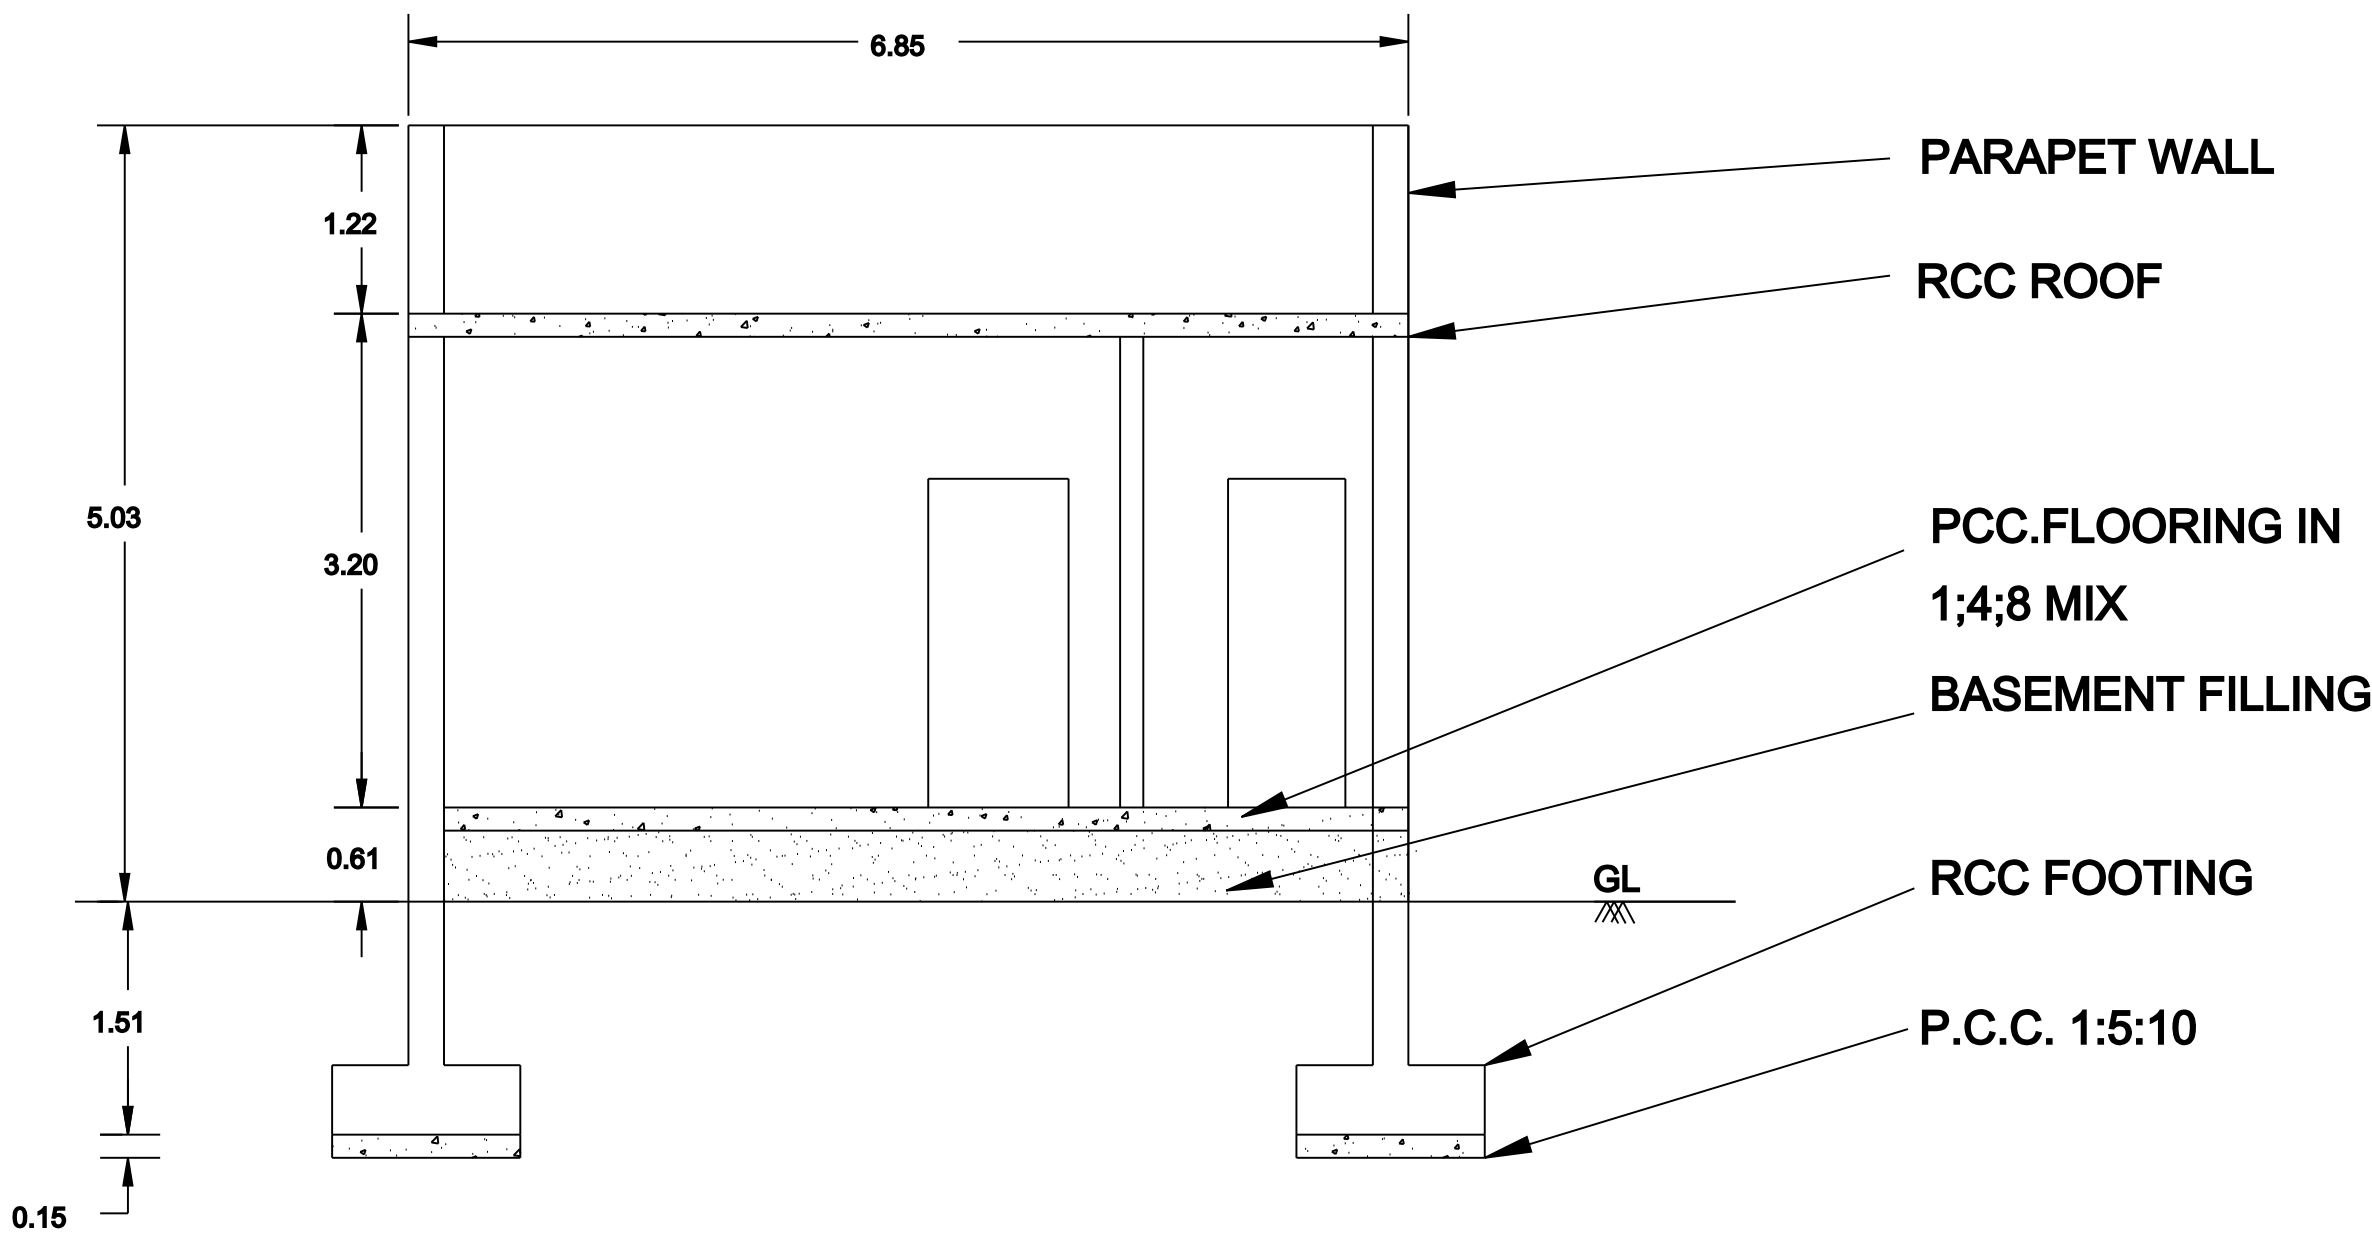



SITE AND DETAILED PLAN SHOWING THE CONSTRUCTION OF PROPOSED GROUND FLOOR
RCC ROOF RESIDENTIAL BUILDING IN SF NO.295/3, LINGAMANAYAKKANPUTHUR VILLAGE,
VADUGAPALAYAM PANCHAYAT UDUMALPET TALUK, TIRUPUR DISTRICT.,

For,
Mr.K.Rajendran ., S/o. Mr.KITTUSAMY.,

SCALE 1:100
ALL DIMENSIONS ARE IN METERS

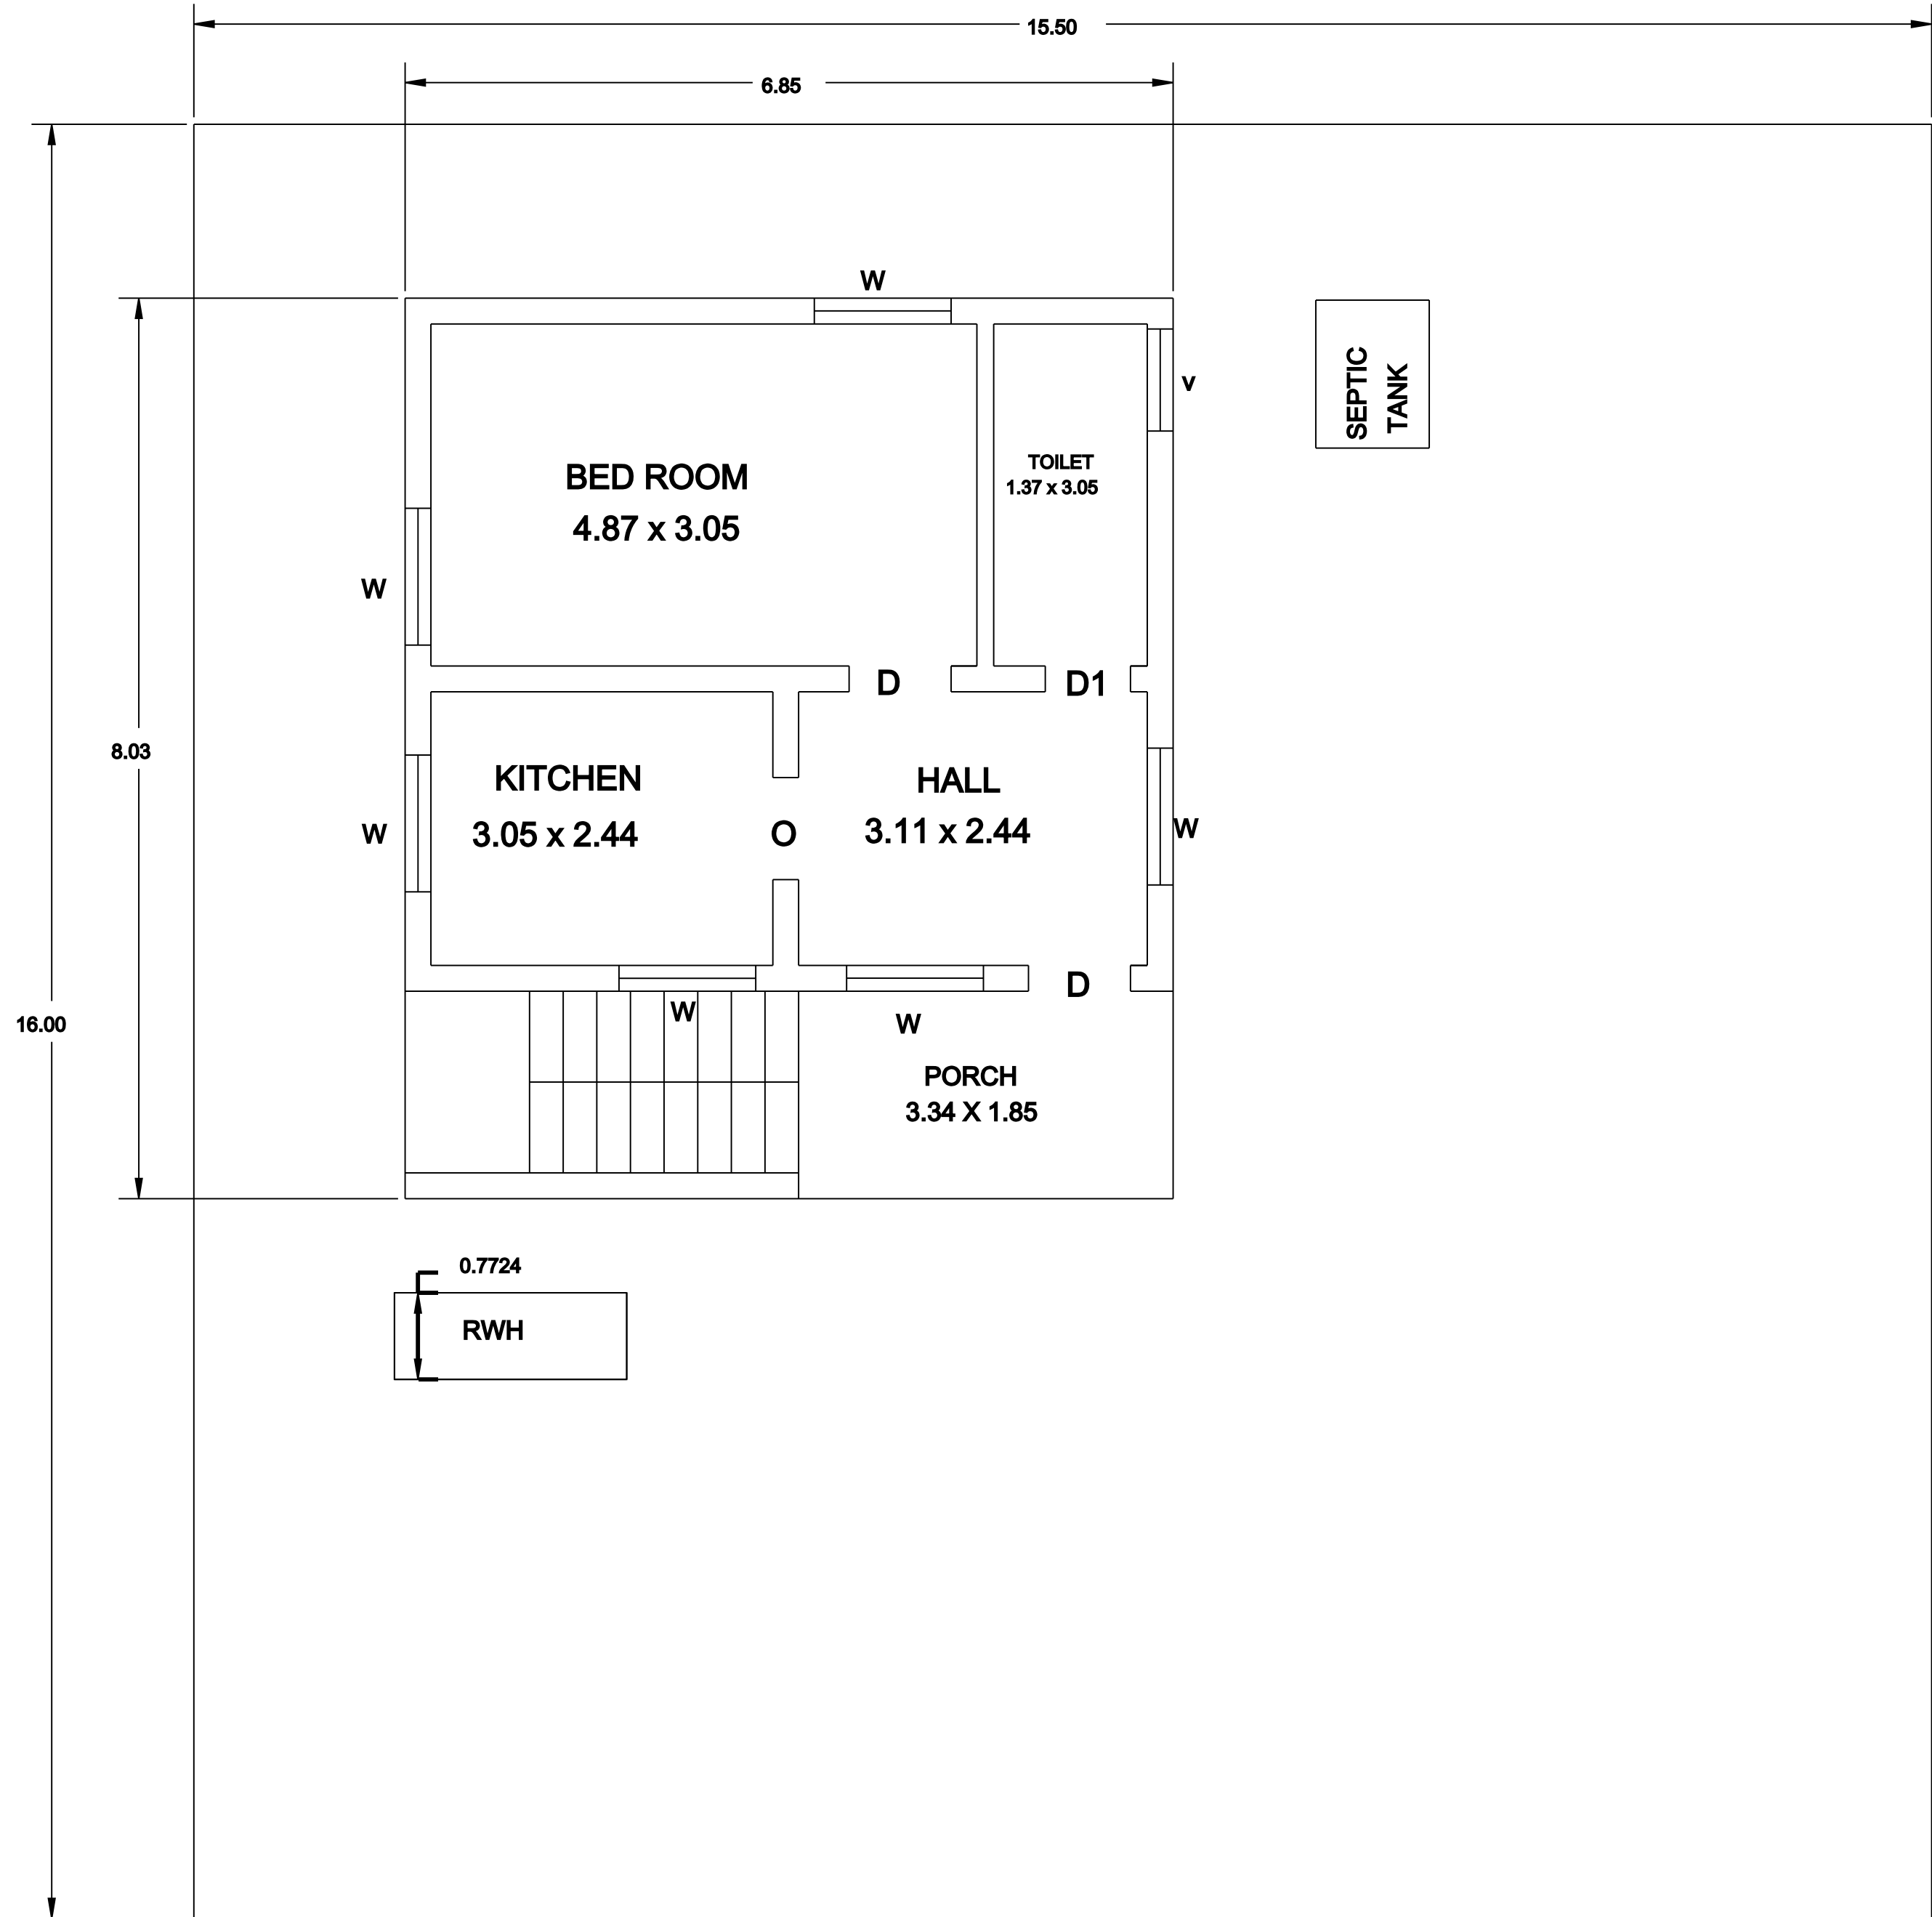


SECTION ON AA

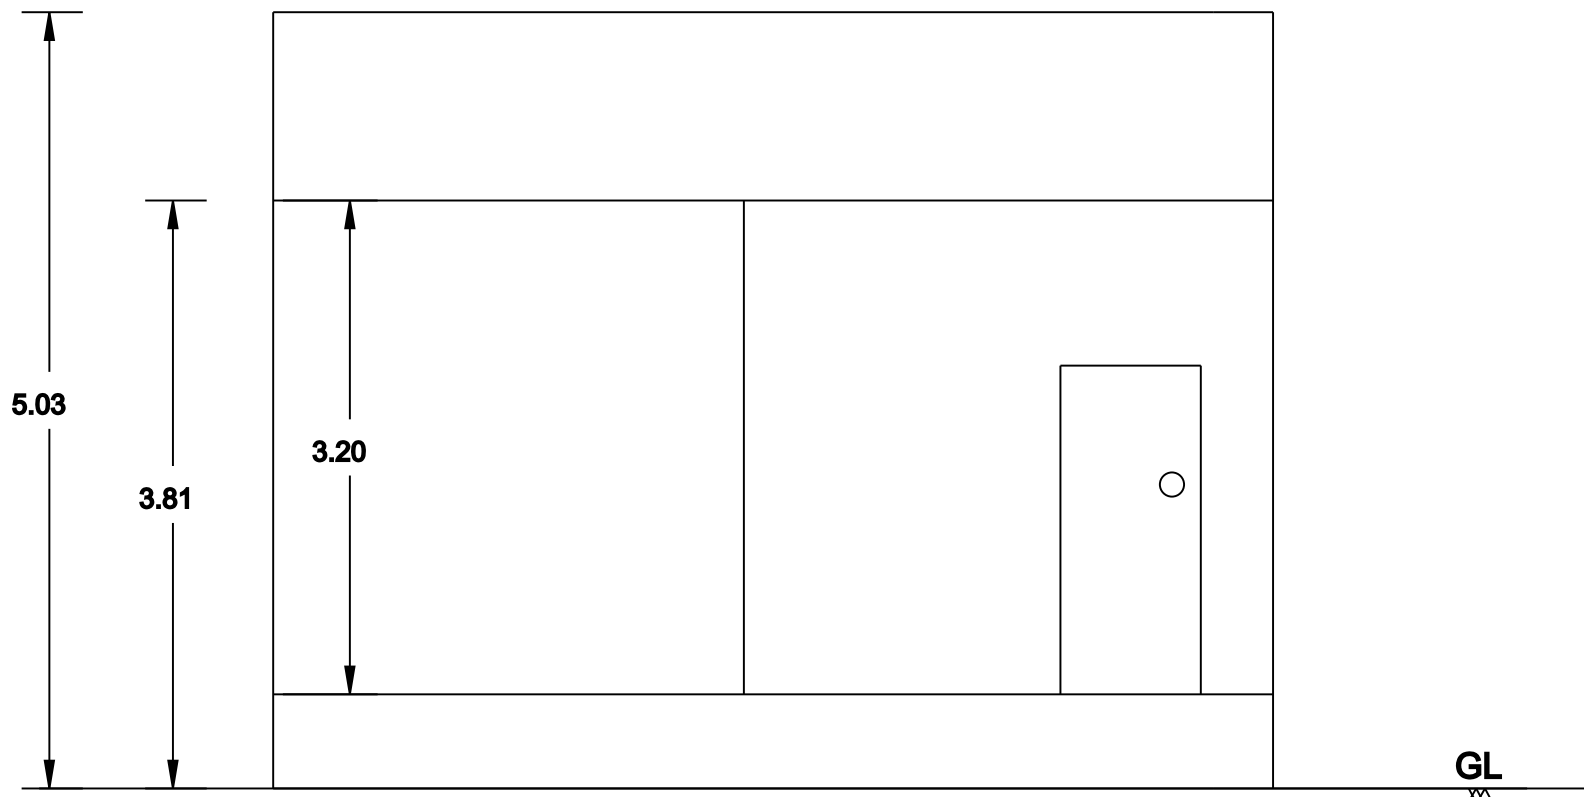


FRONT ELEVATION

KEY PLAN
NOT TO SCALE

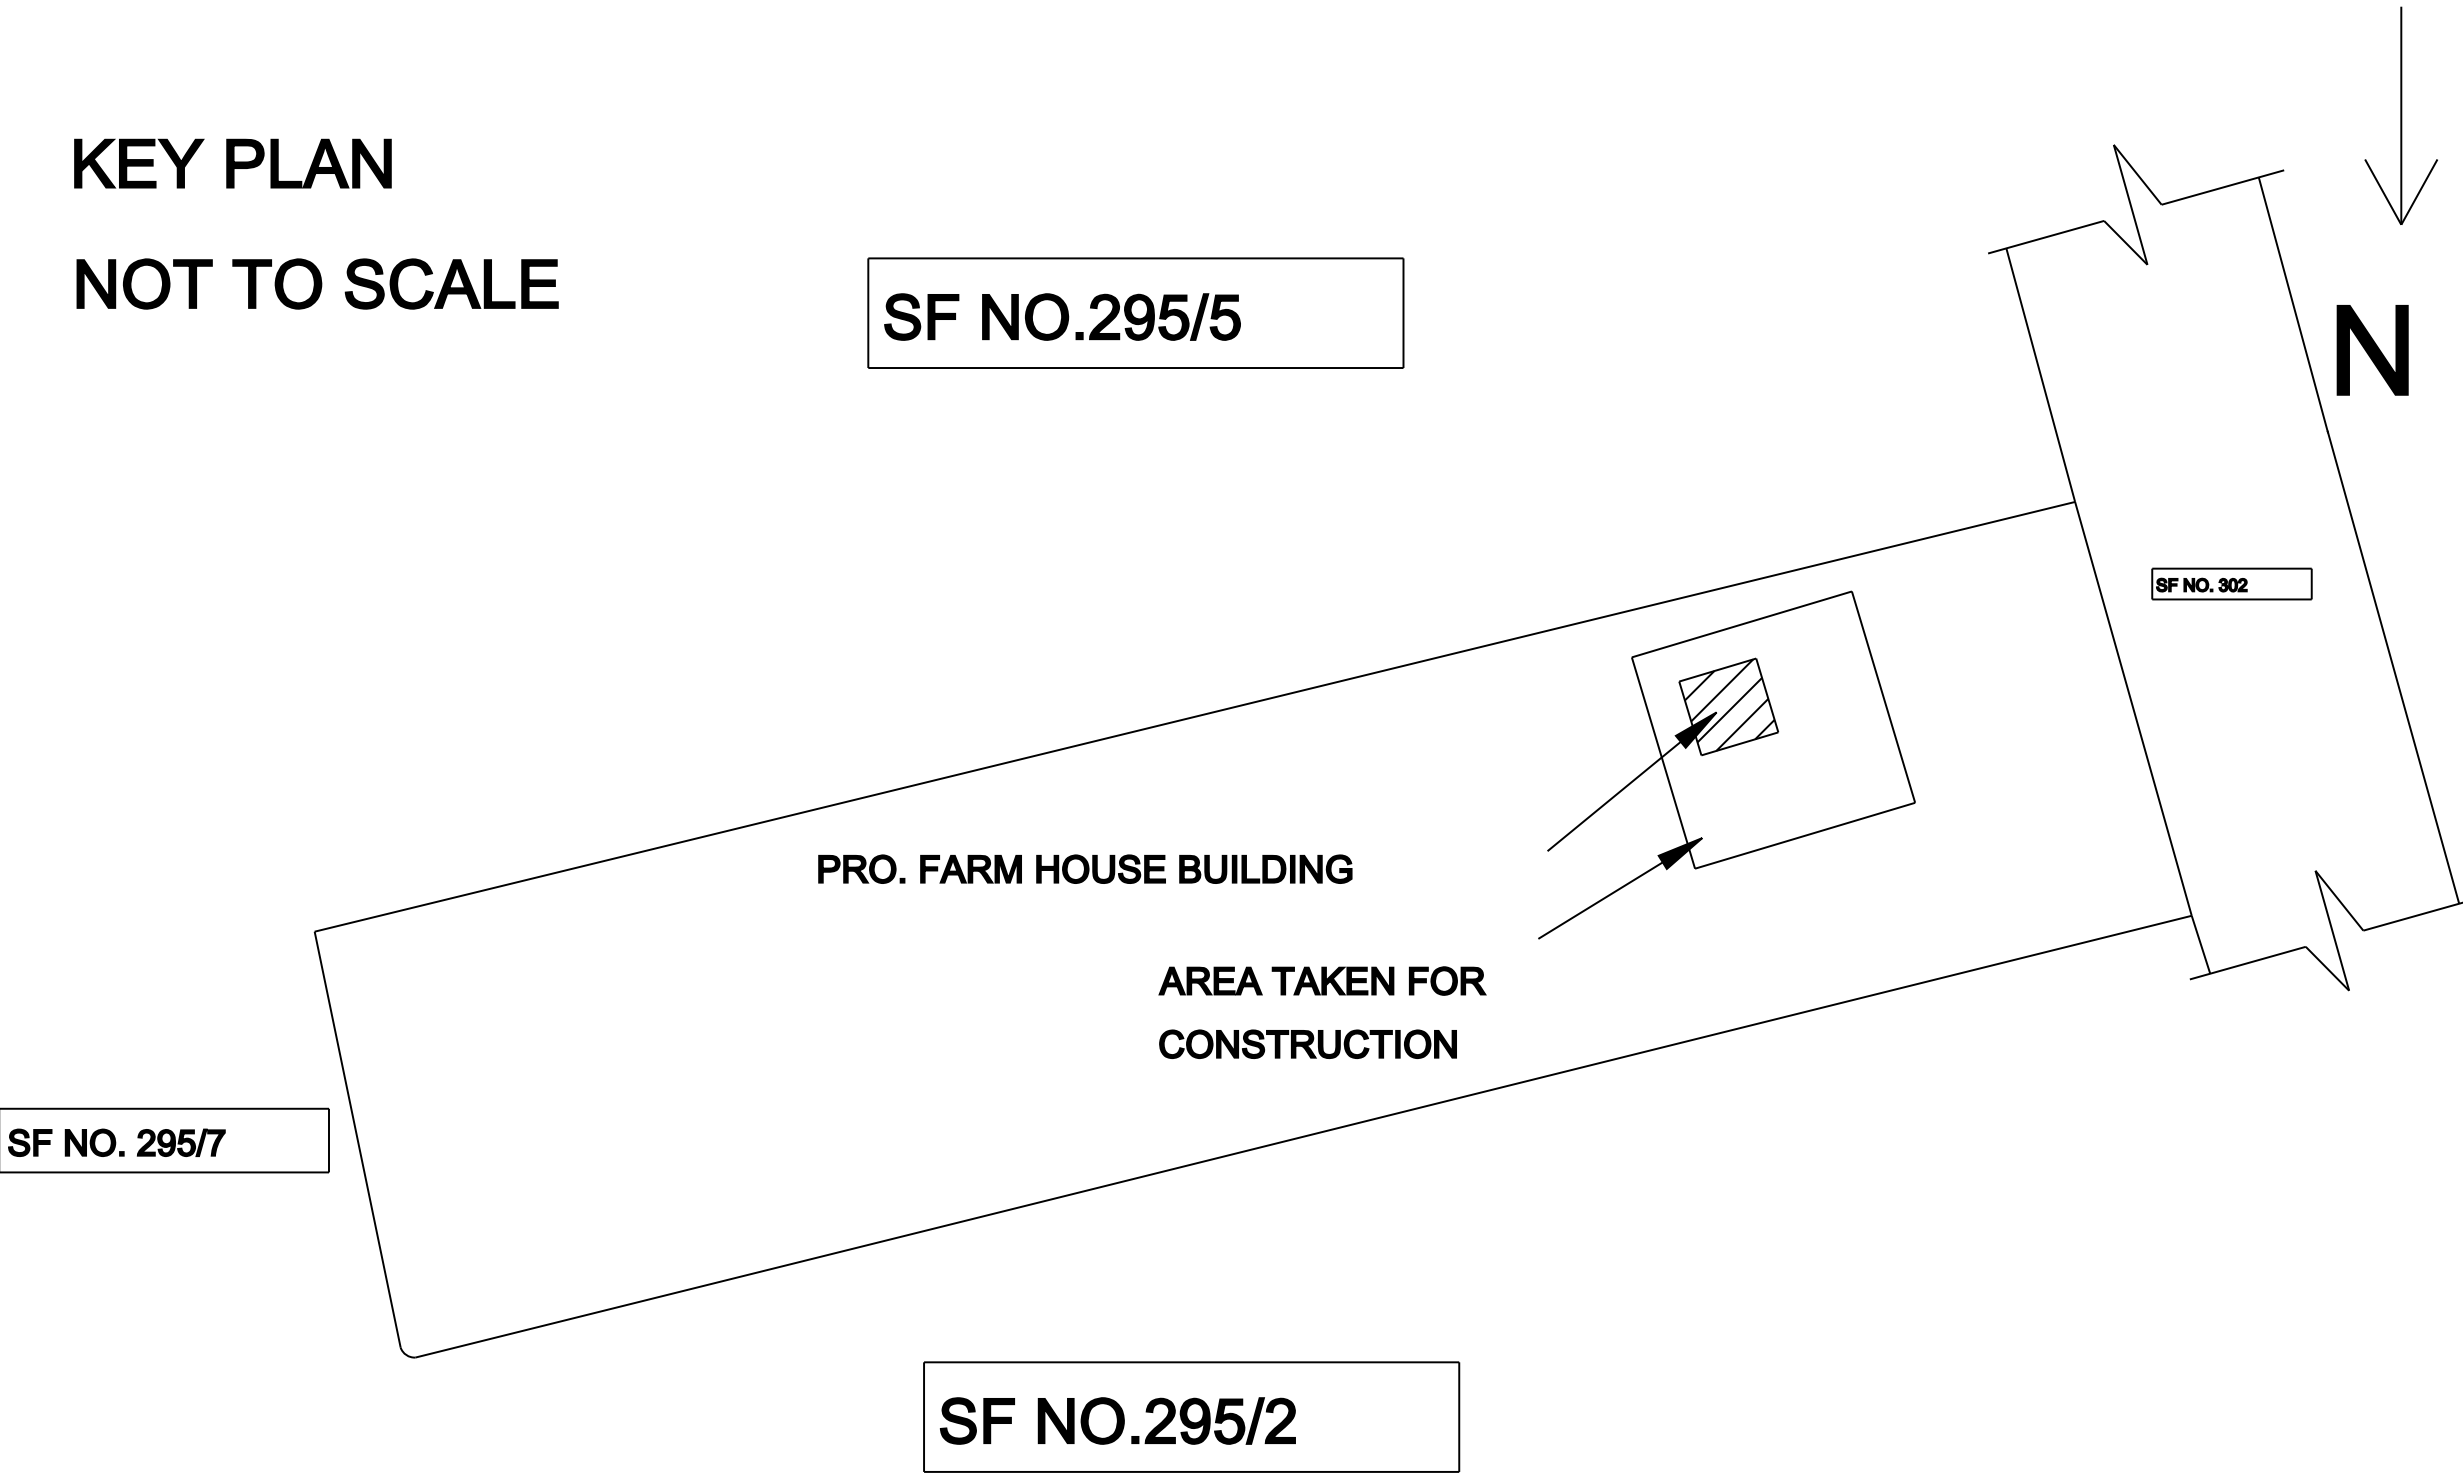

AREA DETAILS:		SFT	SQM
AREA OF THE LAND (AS PER DOCUMENT)		2.01 acre (8134.18 sq.m)	
AREA OF THE LAND(AS PER PATTa)			
AREA OF THE SITE TAKE FOR CONSTRUCTION		2669.45	248.00
AREA OF THE PROPOSED RCC ROOF FARM HOUSE BUILDING		592.12	55.01
AREA OF THE OPEN SPACE		2077.33	192.99
JOINERY DETAILS:		IN FEET	IN METRE
D/O	DOOR/OPENING	3'0" X 7'0"	0.91 X 2.13
D1	DOOR	2'6" X 7'0"	0.76 X 2.13
W	WINDOW	4'0" X 4'0"	1.22 X 1.22
V	VENTILATOR	3'0" X 2'0"	0.91 X 0.61

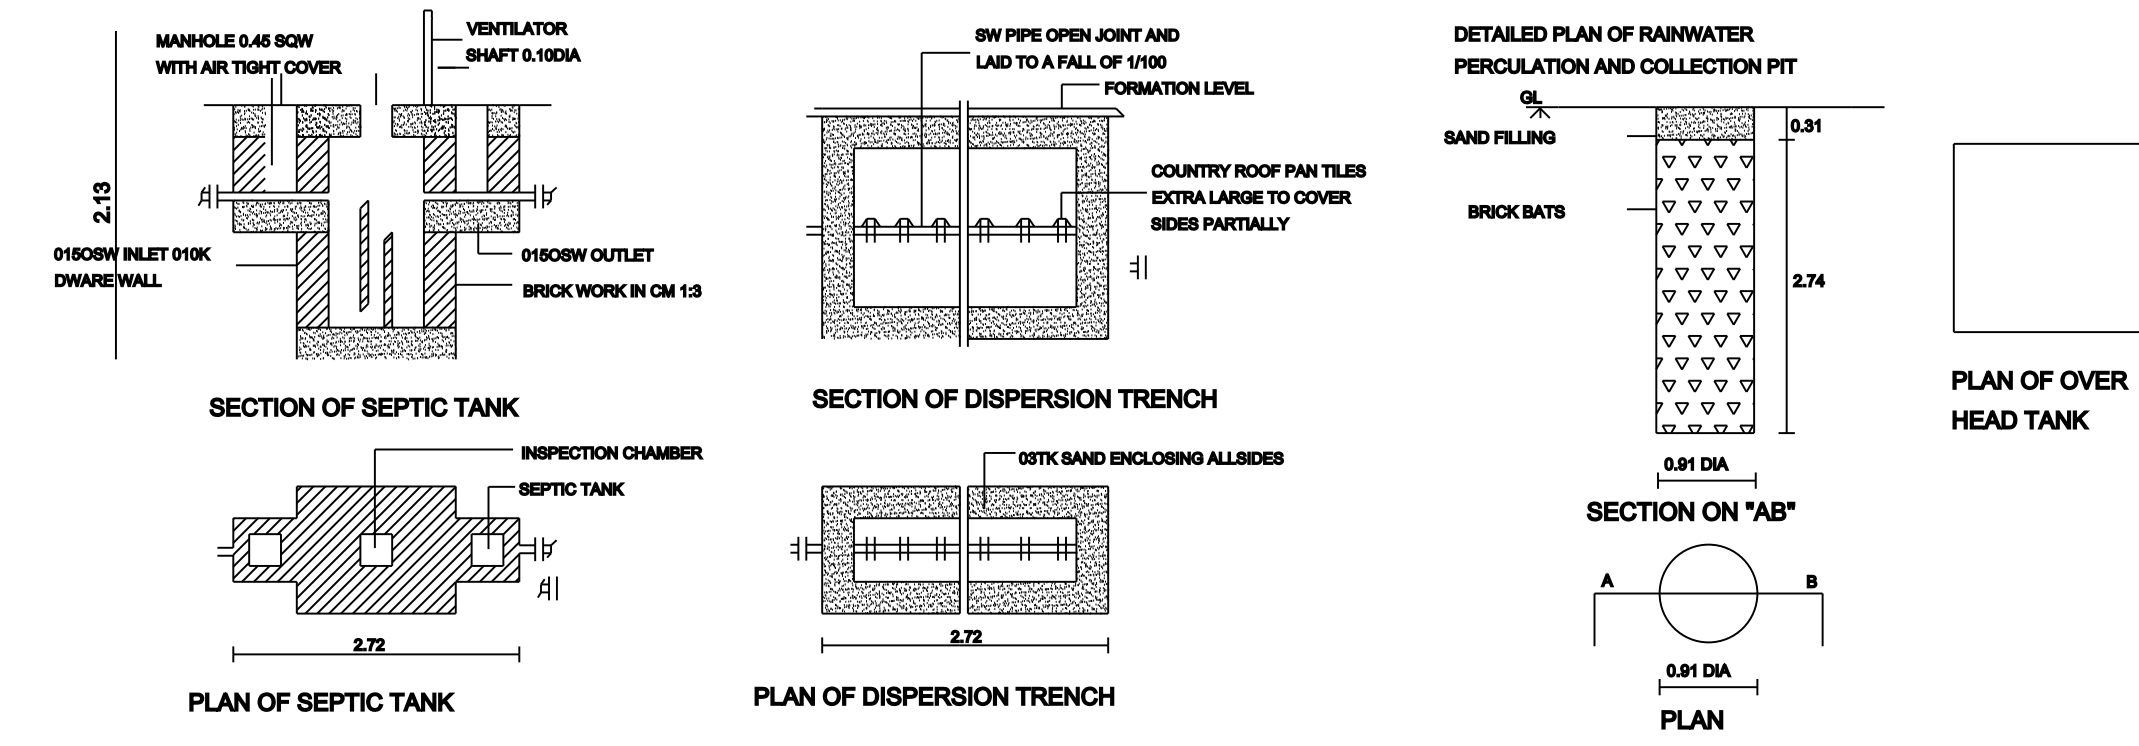

K. Rajendran

APPLICANT

K. Rajesh Kumar

Er.K.RAJESHKUMAR, M.E., AMIE.,
CHARTERED ENGINEER (AM184827 - 8)
REGISTERED ENGINEER GRADE - III
(032/LS/2020/00004)
4/539-8, N.N. Colony, Pethappampatti,
Udumalpet (Tk), Tiruppur (Dt) - 642 205.
Mob.: 9894905685

ENGINEER/LBS