



PLAN SHOWING THE PROPOSED CONSTRUCTION OF G.I SHEET ROOF COMMERCIAL BUILDING IN S.F NO : 274/2C1A, AT PANICKAMPATTI PANCHAYAT AND VILLAGE, PALLADAM TALUK, TIRUPUR DISTRICT.


APPLICANT : Mrs.N.VIDHYA, W/O. NAGARAJ,

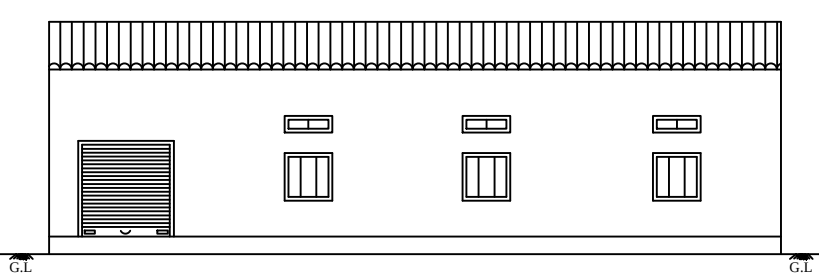


FRONT ELEVATION

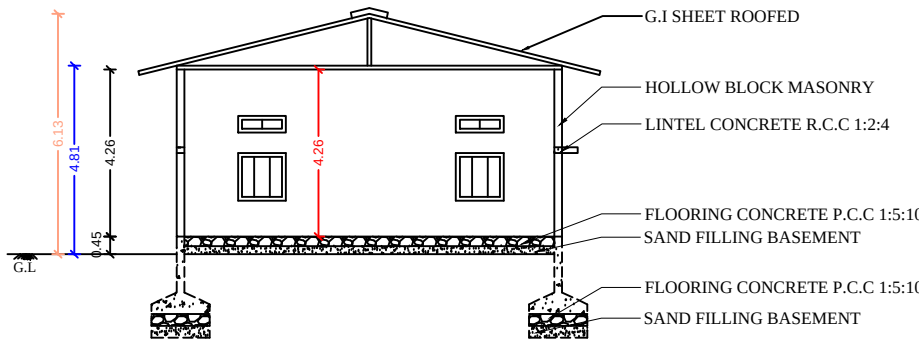


SECTION ON 'AA'

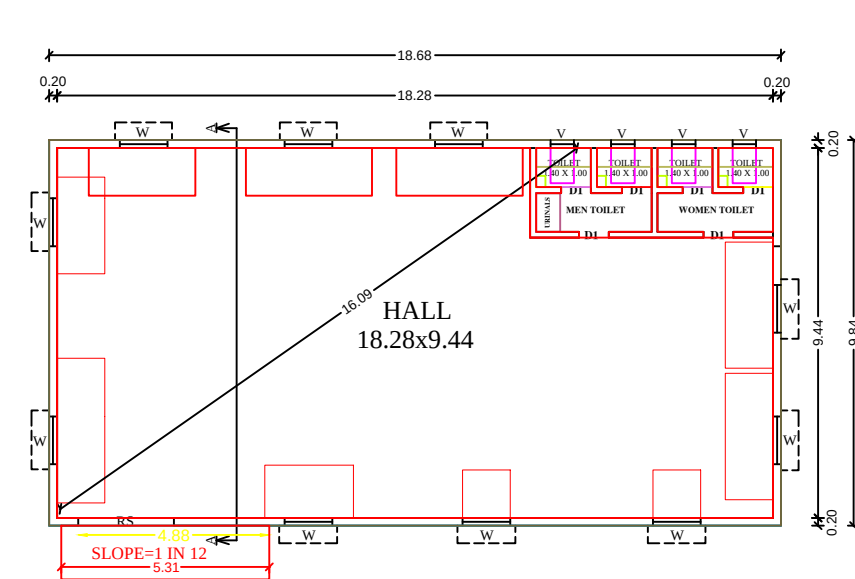

GROUND FLOOR PLAN

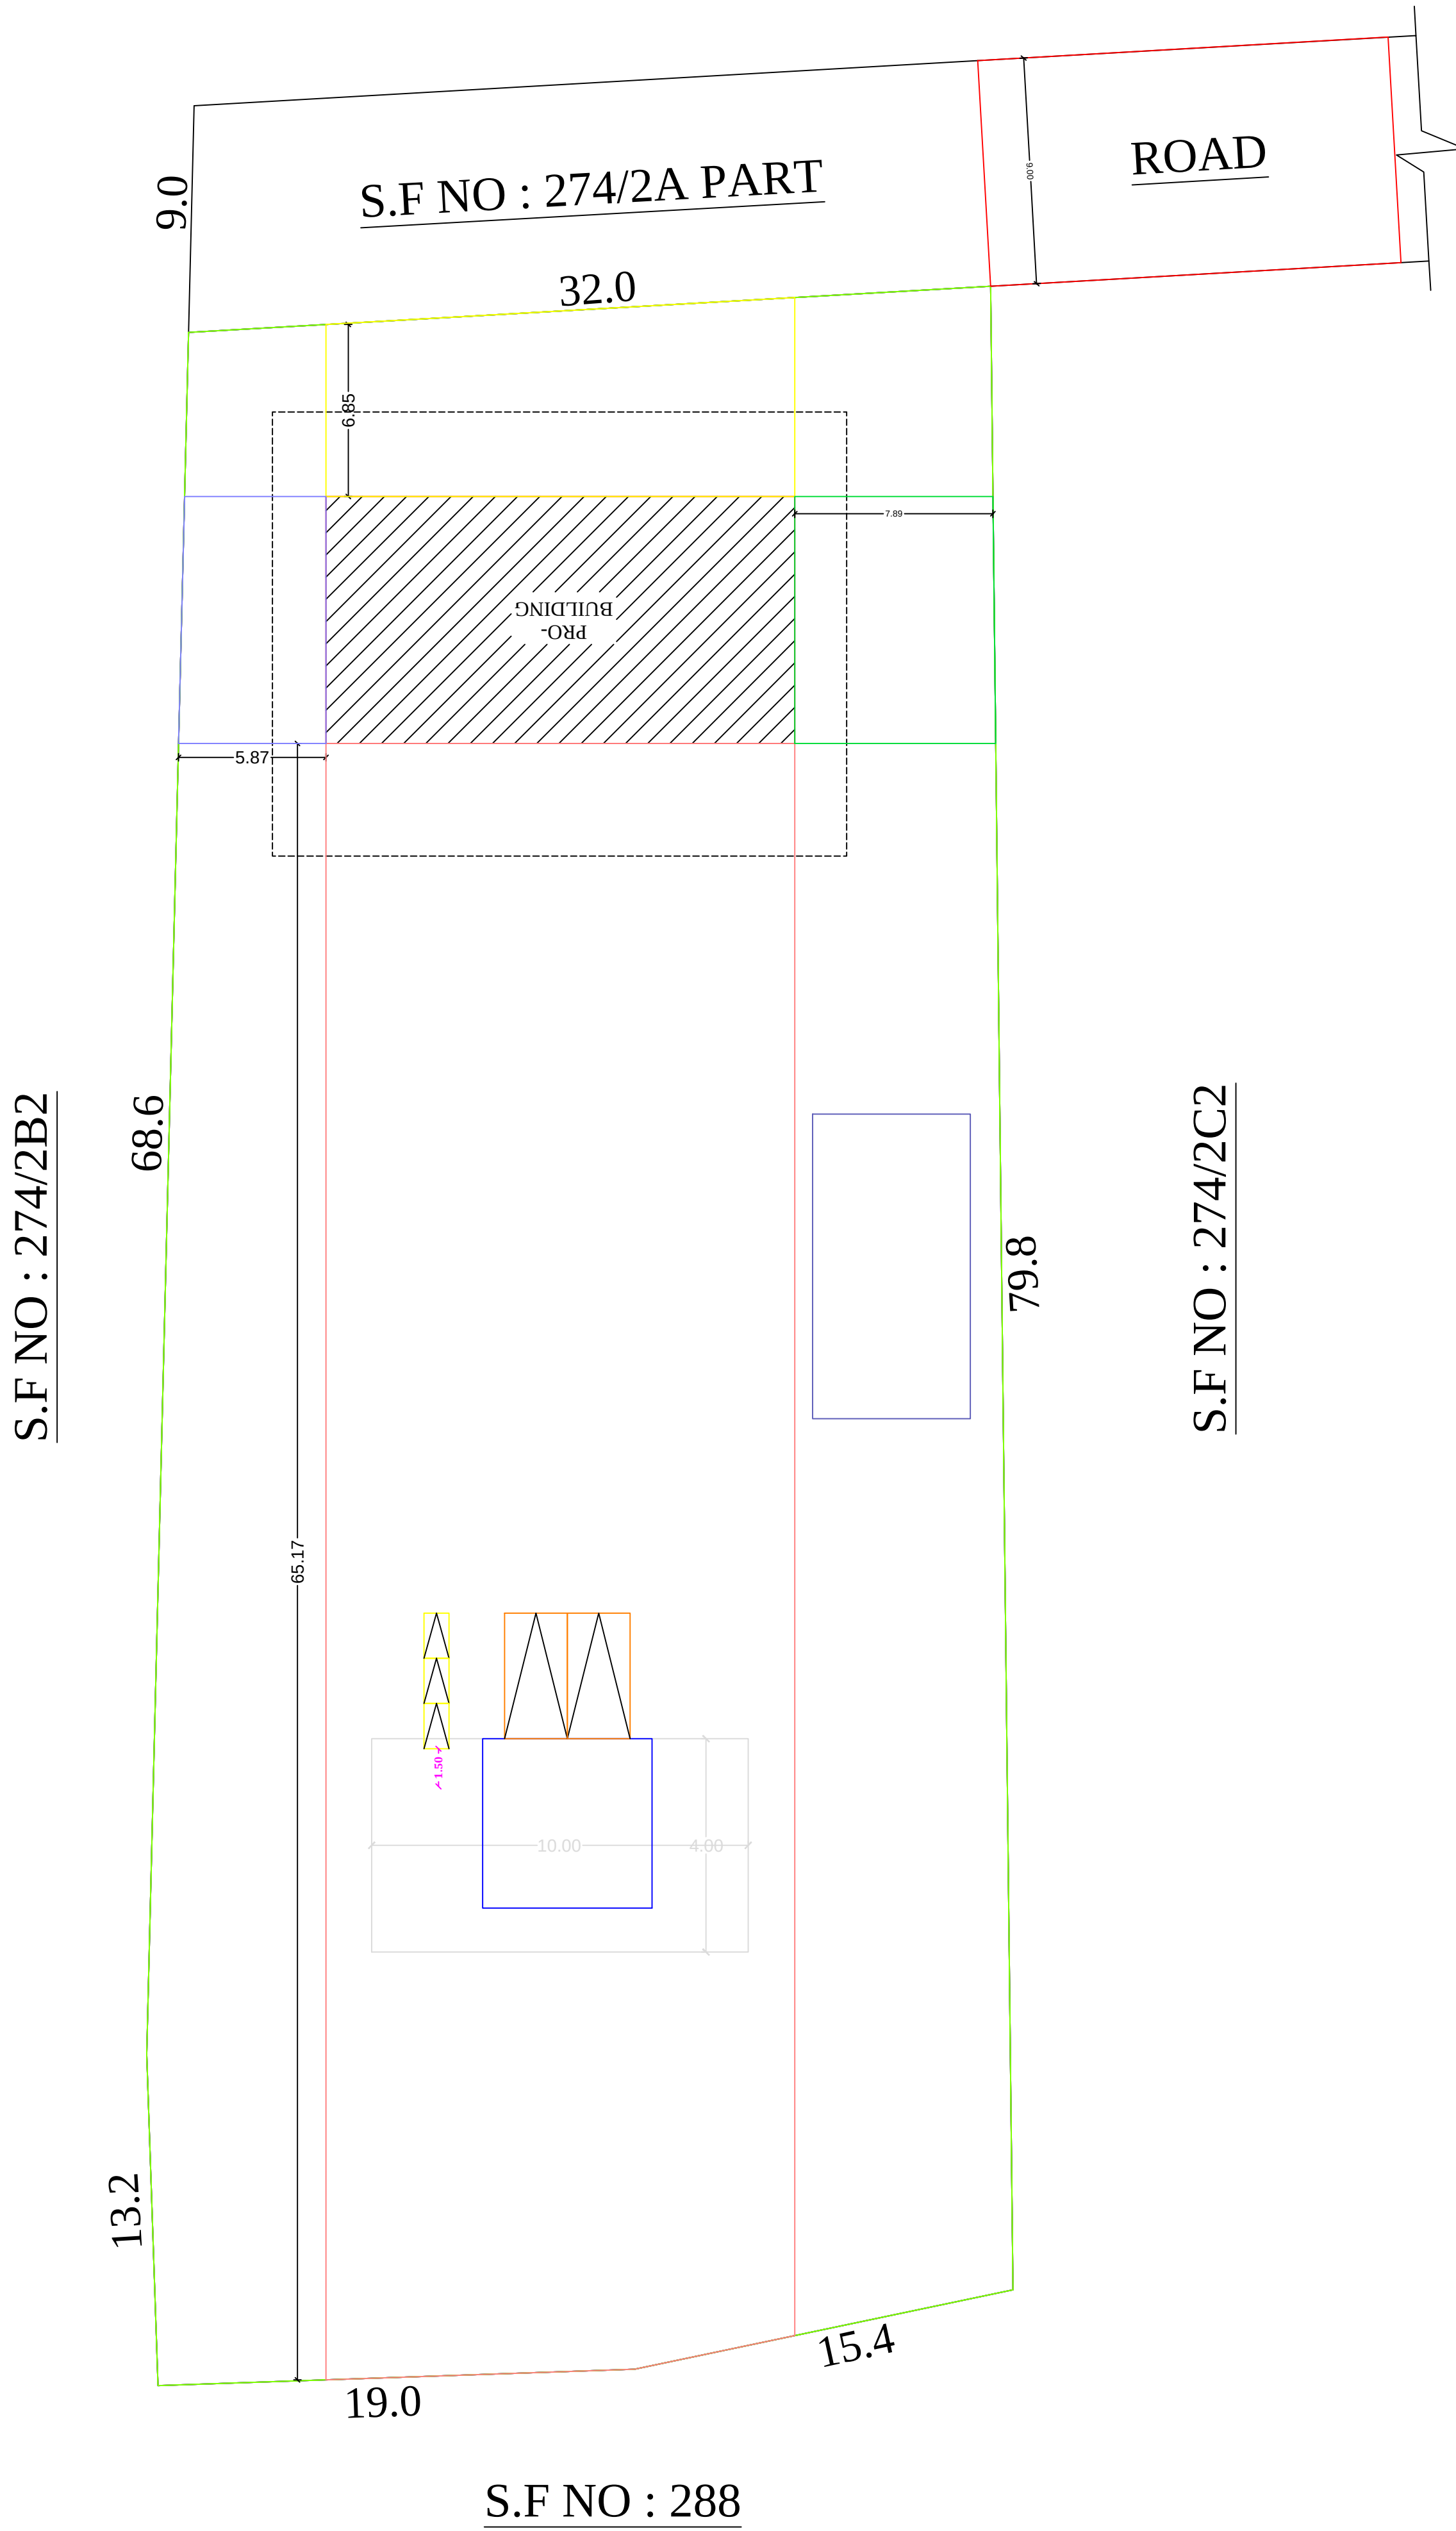

SITE PLAN

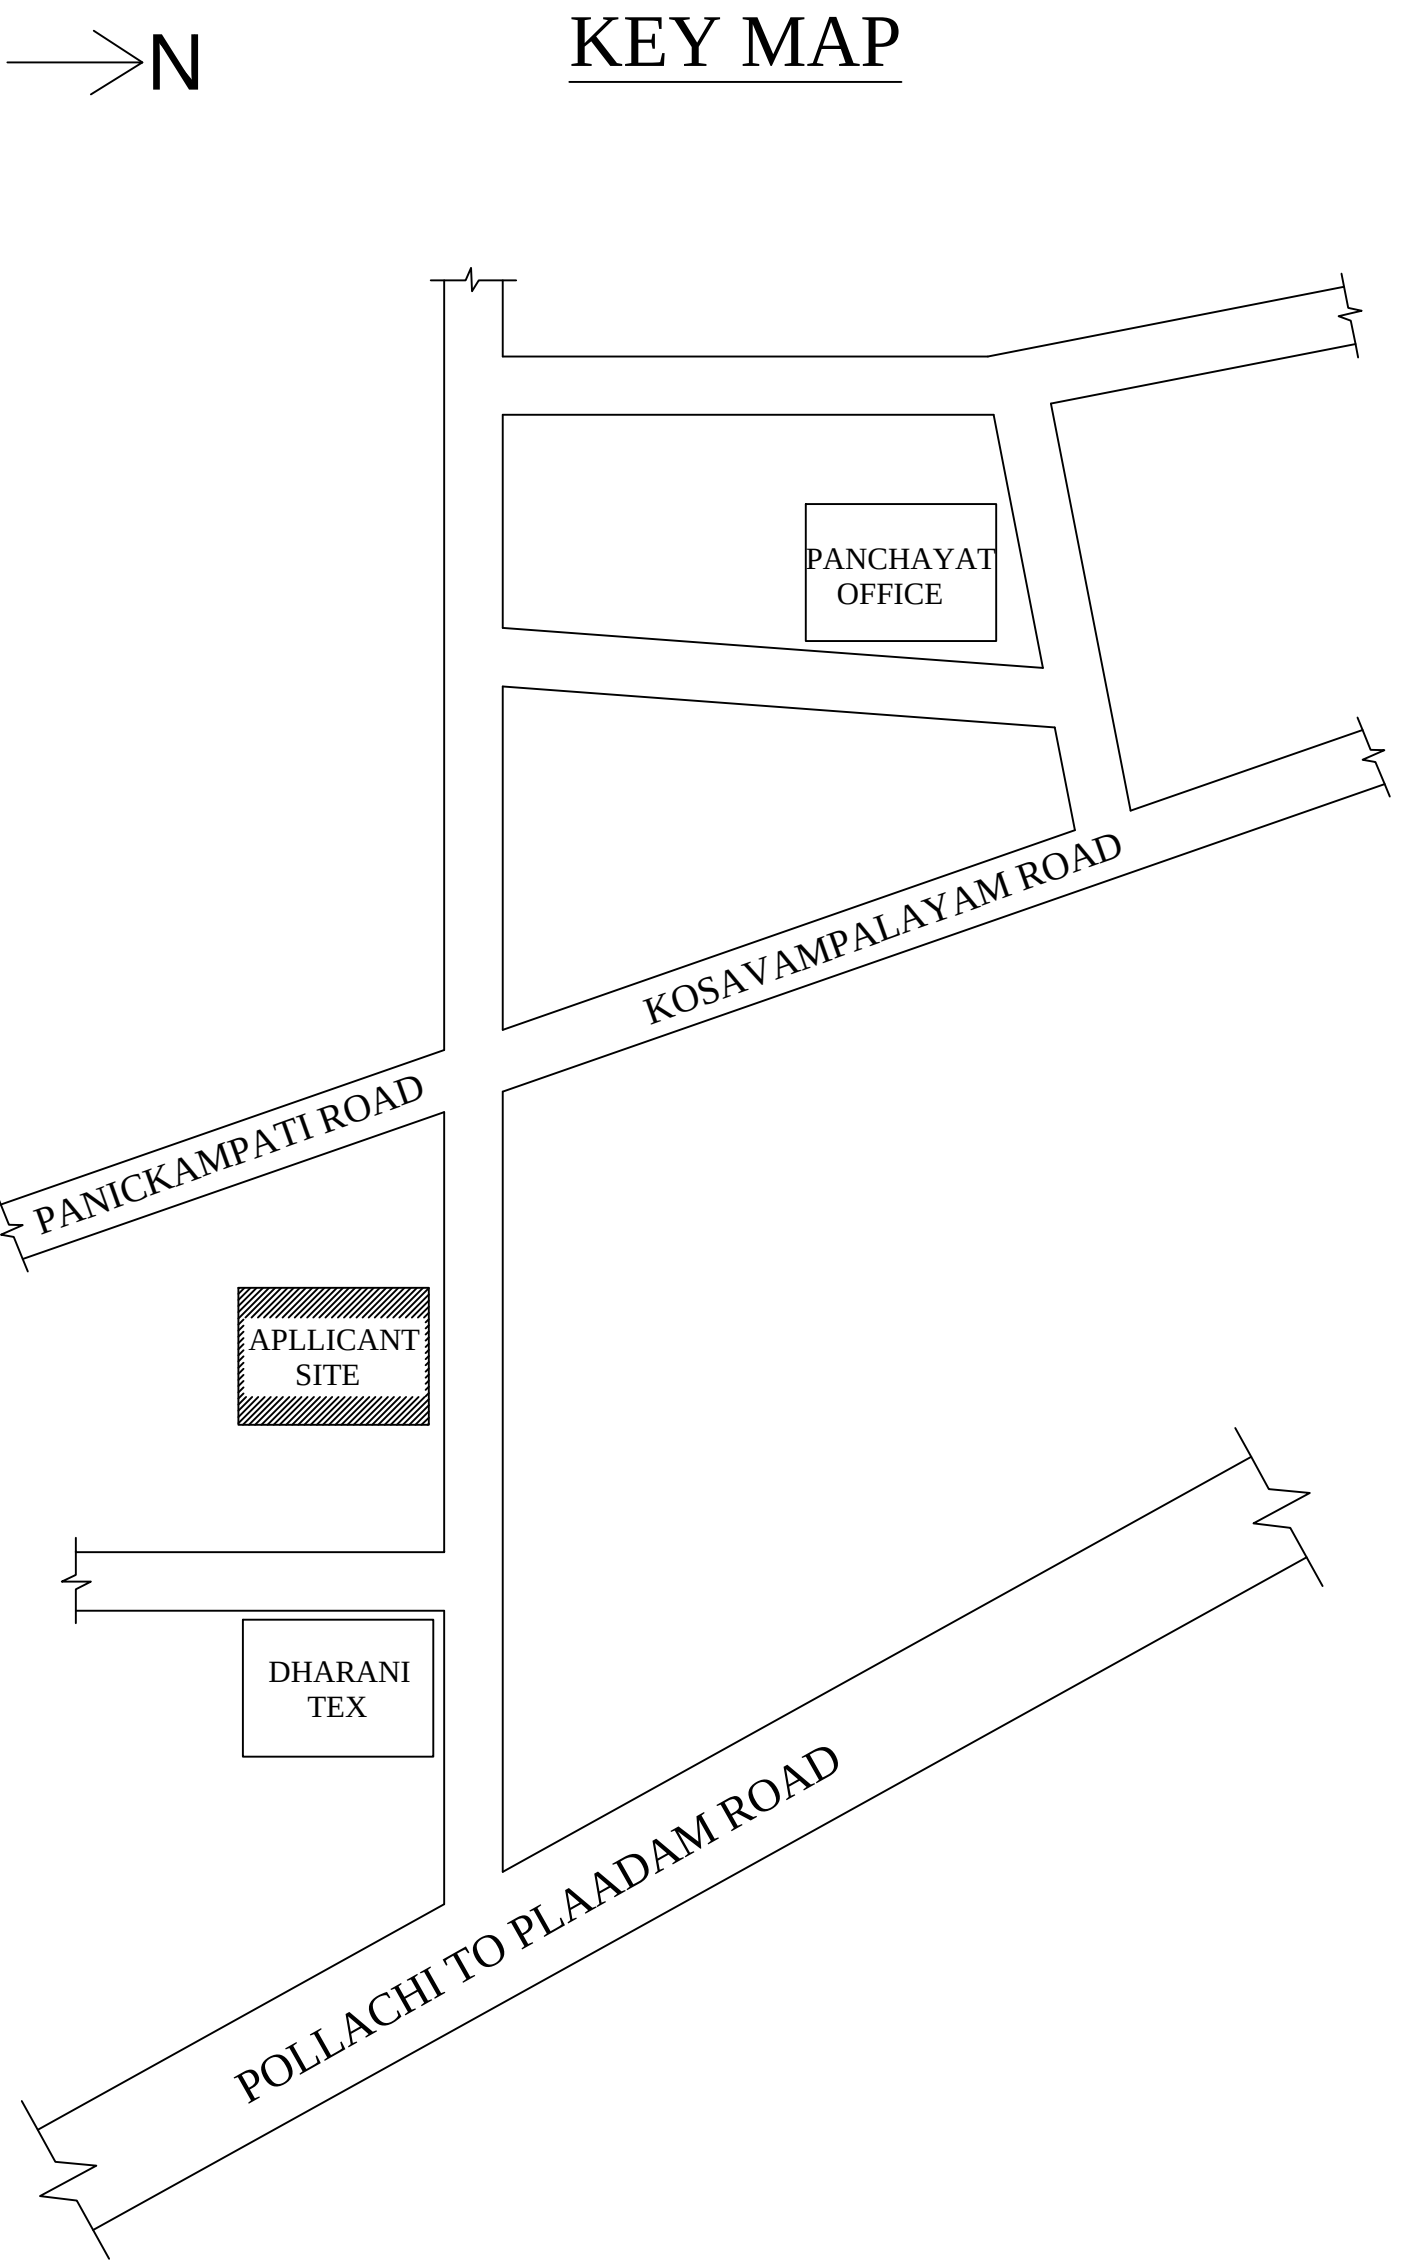

SCALE 1:100

ALL DIMENSIONS ARE IN METER

JOINERY DETAILS

RS	-	ROLLING SHUTER	2.44 X 2.44
D1	-	DOOR	0.76 X 2.13
W	-	WINDOW	1.22 X 1.22
V	-	VENTILATOR	0.76 X 0.76

AREA DETAILS	SQ.FT	SQ.M
AREA OF SITE(As Per Doc)	29,403.00	2,731.63
AREA OF SITE TAKEN	4,356.00	404.68
PLINTH AREA OF G.F	1,978.51	183.81
CARPET AREA OF G.F	1,835.13	170.49
AREA OF OPEN SPACE	27,424.49	2,547.82


PARKING	REQUIRED	PROVIDED
TWO WHEELER	3	3
FOUR WHEELER	2	2

PLOT COVERAGE (1978.51/29403.00)x100 = 6.73 %
FLOOR SPACE INDEX (1978.51/29403.00) = 0.06

N.vidhya


APPLICANT

COLUMN DETAILS

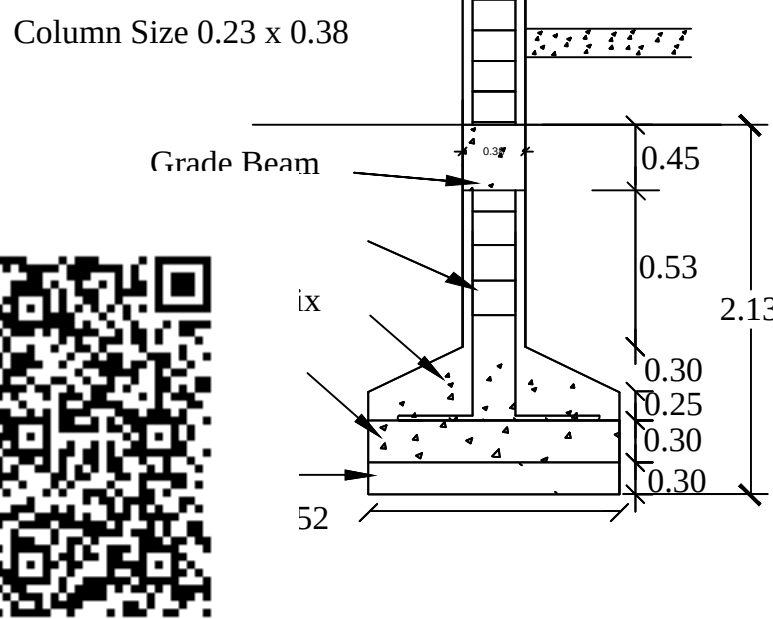


PB & RB C/S


TOP - 2 Nos of 20mm dia rod
BOTTOM - 3 Nos of 20mm dia rod
Stirrups - 150mm c/c of 8mm dia rod

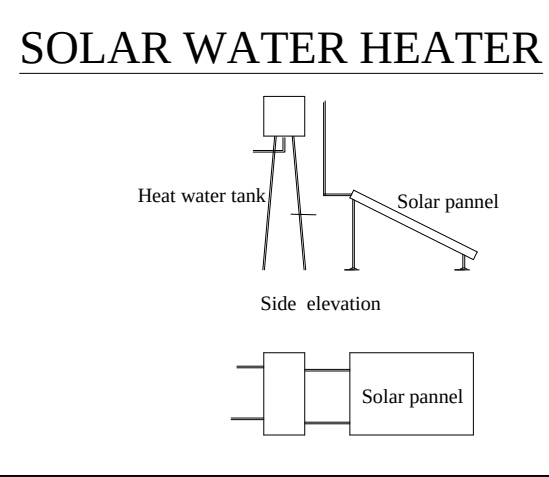


SOLAR WATER HEATER

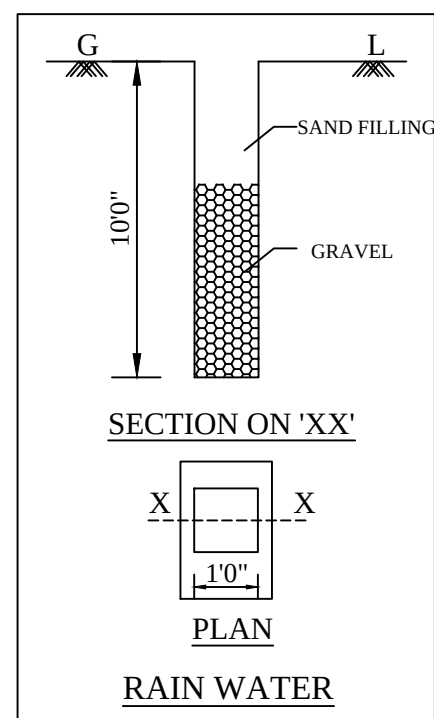


RAINWATER HARVESTING

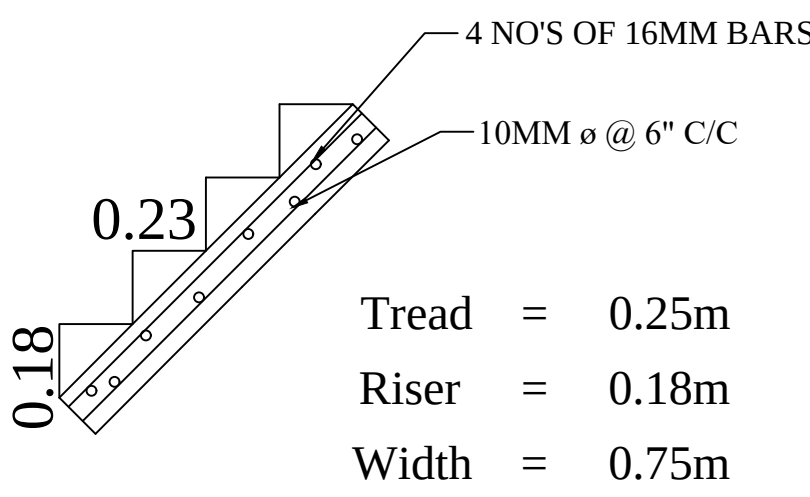


STAIRCASE DETAILS

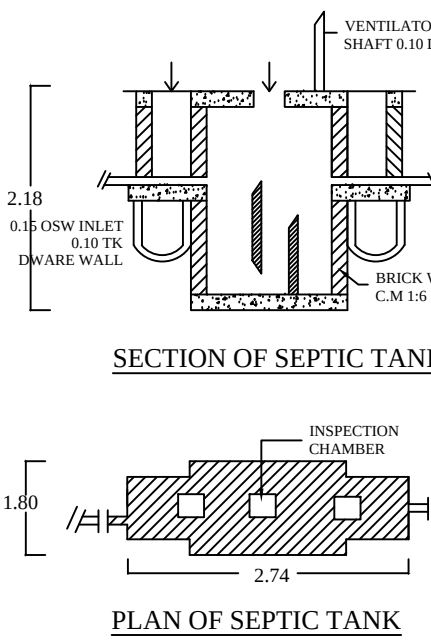

SEPTIC TANK

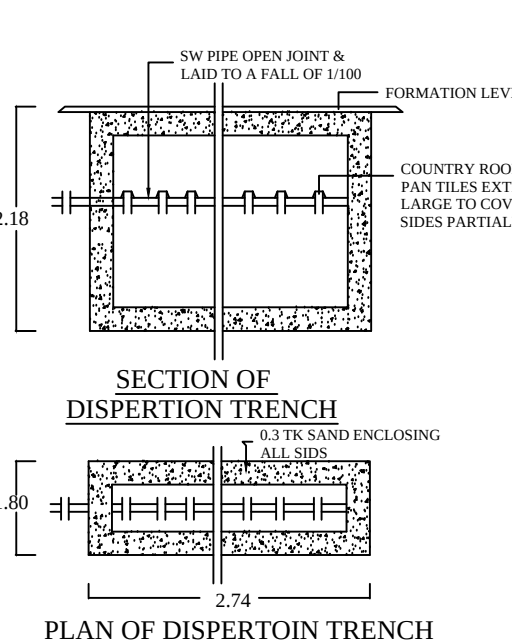


DISPERSION TRENCH

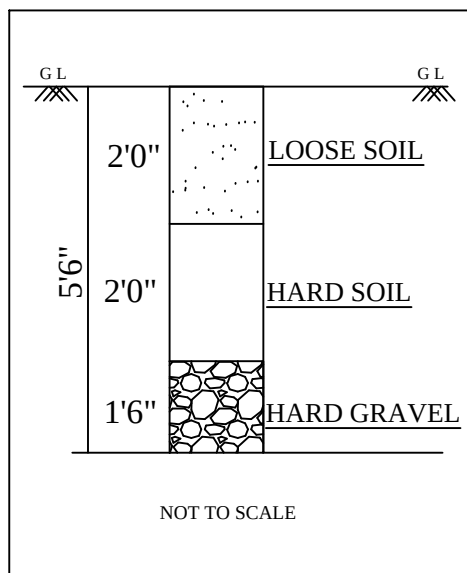

TRIAL PIT

DIRECTION

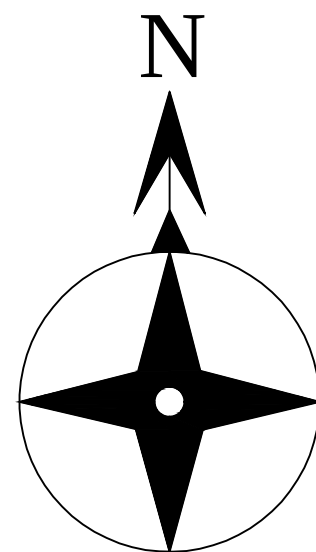

ER/LBS

Er. R. SELVARAJ D.C.R.E., 5E
Licensed Building Surveyor
Reg No : 155 / LS / 2019 / 00009
SIRPHY BUILDERS
487, Pollachi Road, Opp. Taluk Office
Palladam - 641 664

SIRPHY BUILDERS, PALLADAM.PH:98659-77988