



SITE AND DETAILED PLAN SHOWING THE PROPOSED CONSTRUCTION OF R.C.C. ROOF GROUND FLOOR RESIDENTIAL BUILDING IN S.F.NO:534, NOW SUB-DIVISION S.F.NO:534/49 (SOUTH PART), PATTa NO:10025, PONGALUR VILLAGE & PANCHAYAT, PALLADAM TALUK, TIRUPUR DISTRICT.

APPLICANT:-Mr.PRATHAP., S/o Mr.MANI.,


SCALE 1:100

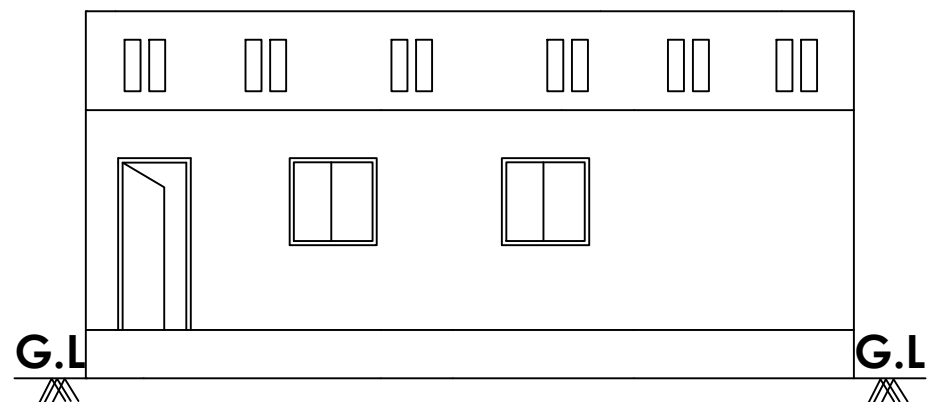


ELEVATION FACING ON NORTH

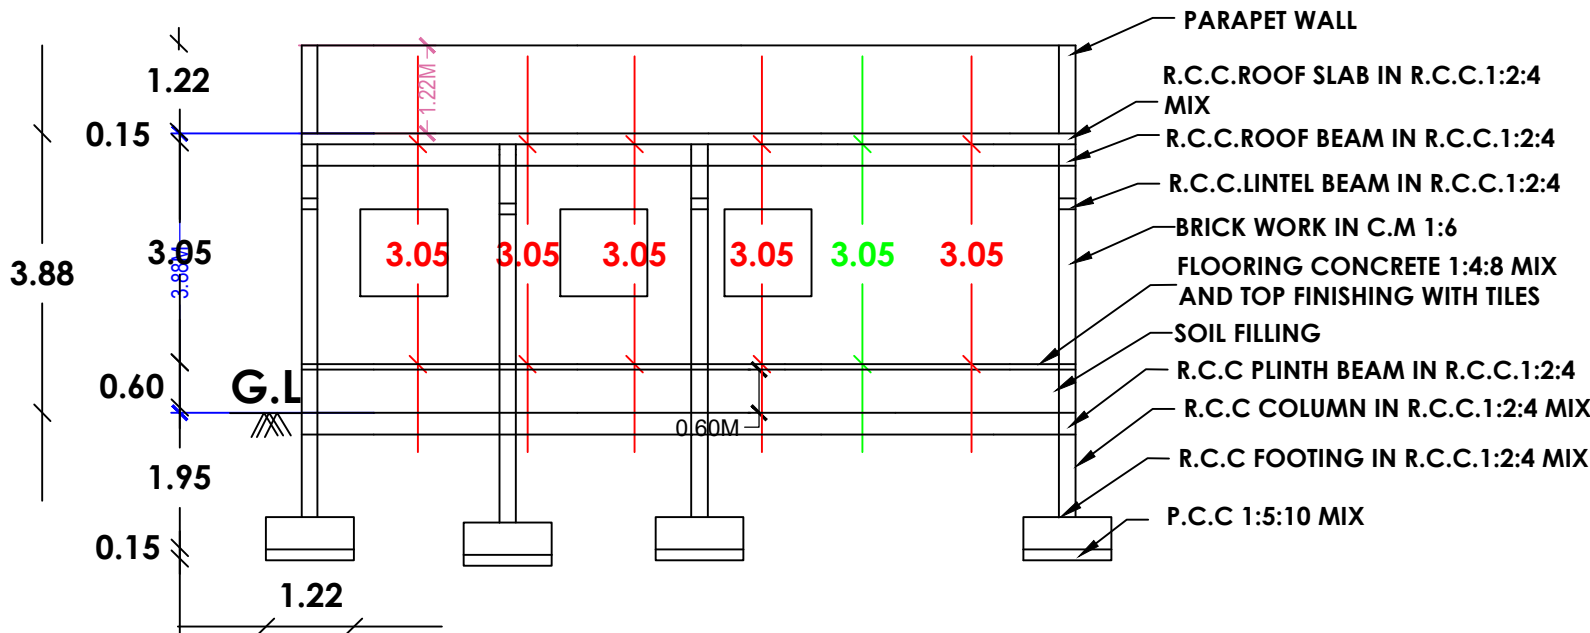

SECTION ON AA



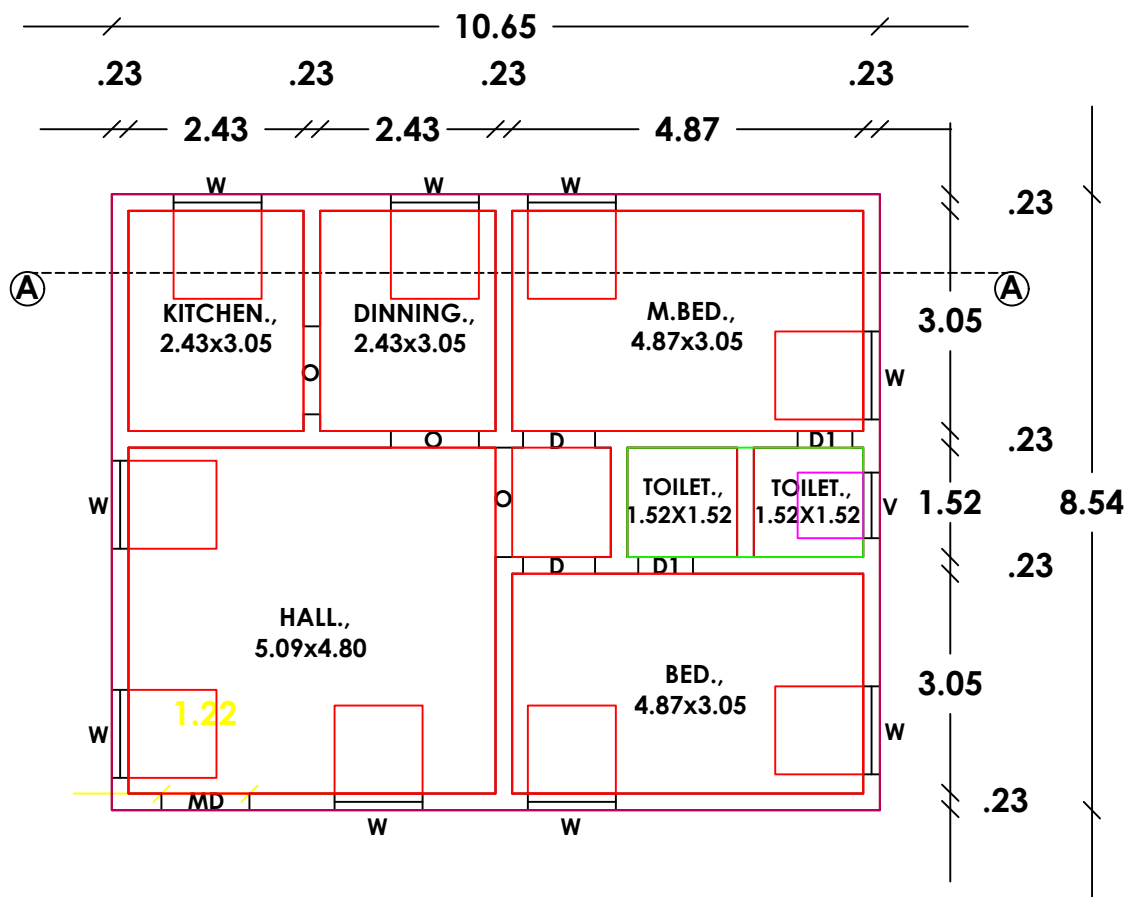


GROUND FLOOR PLAN

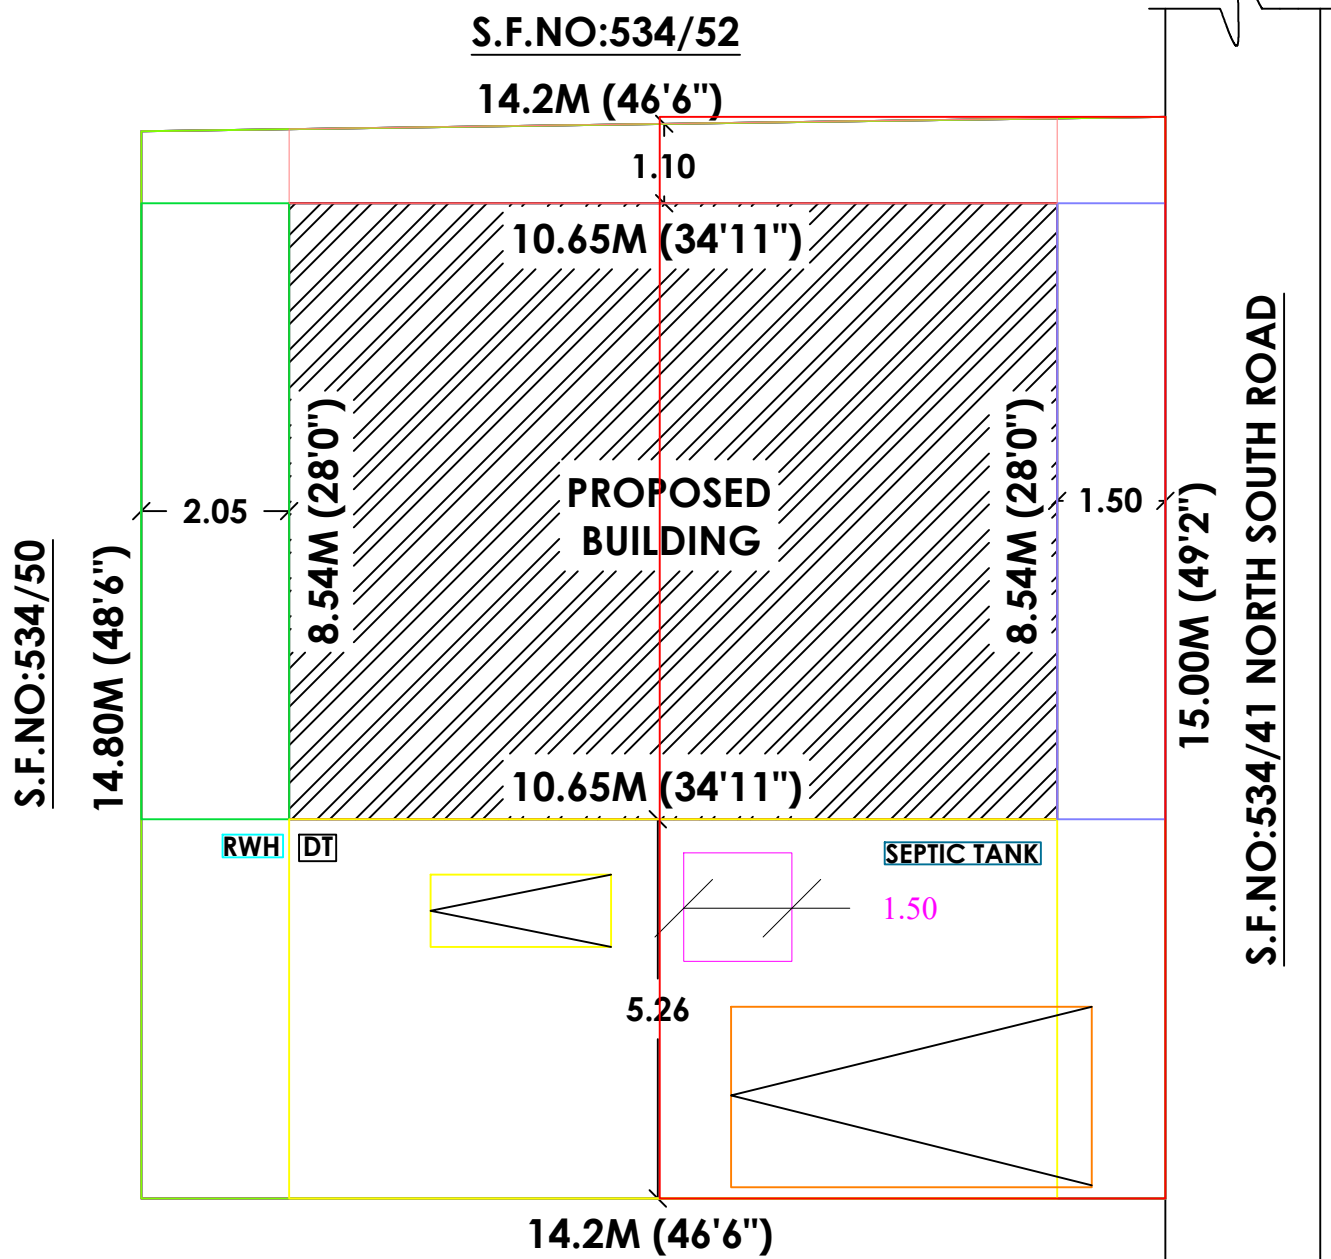


S.F.NO:534/49 NORTH PART(212 SQ.MT)


SITE PLAN (SCALE 1:100)

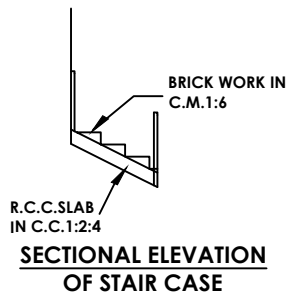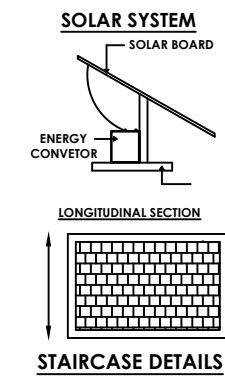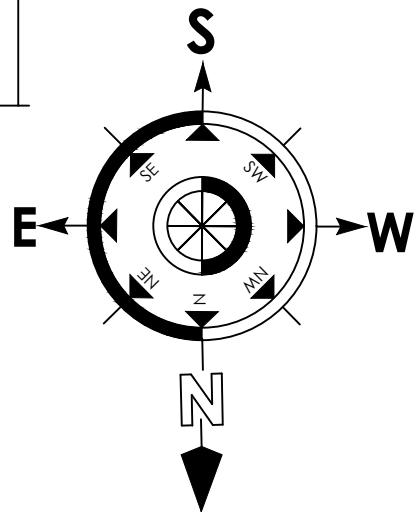


DETAILED PLAN OF RAINWATER PERCUSSION AND COLLECTION PIT

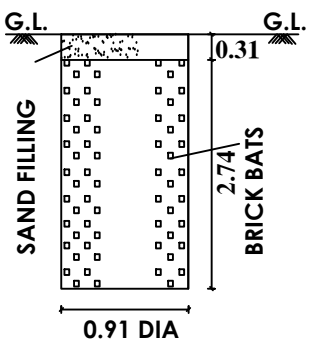

SECTION ON "A-B"

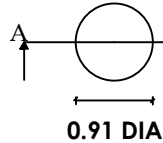

DETAILED DRAWING FOR SEPTIC TANK WITH DISPERSION TRENCH 225 GALLONS CAPACITY OF 1000 LITRES

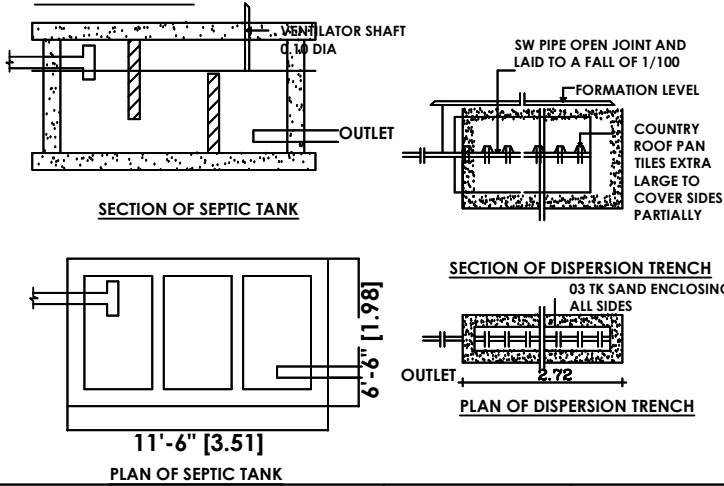

AREA DETAILS	SQ.M	SQ.FT
AREA OF THE SITE	212.00	2281.96
AREA OF PROPOSED GROUND FLOOR BUILDING	90.95	978.98
AREA OF OPEN SPACE	121.05	1302.98

DETAILS OF JOINERIES

MD	- MAIN DOOR	- 4'0"X7'0"	- 1.22X2.13
D	- DOOR	- 3'3"X7'0"	- 1.00X2.13
D1	- DOOR	- 2'6"X7'0"	- 0.76X2.13
W	- WINDOW	- 4'0"X4'0"	- 1.22X1.22
O	- OPEN	- 4'0"X7'0"	- 1.22X2.13
V	- VENTILATOR	- 3'0"X2'6"	- 0.90X0.76

M. Prathap

APPLICANT:-

Er.D.SURESHKUMAR B.E.,L.B.S.,
LICENSED BUILDING SURVEYOR
2/414, ALLALAPURAM ROAD,
GANAPATHIPALAYAM, TIRUPUR - 5
CELL : 99949 84860

ENGINEER:-