



MURIYANDAMPALAYAM VILLAGE & PANCHAYAT , AVINASHI TALUK , TIRUPUR DIST.

APPLICANT:- Mr. N.PALANISAMY , S/o .Mr. NANJAPPAN .


SITE REGULARIZED BY DTCP UNDER NA KA NO : 1380/ 2017/ A.2 , DATE : 07.06.2018 AND 12.10.2018

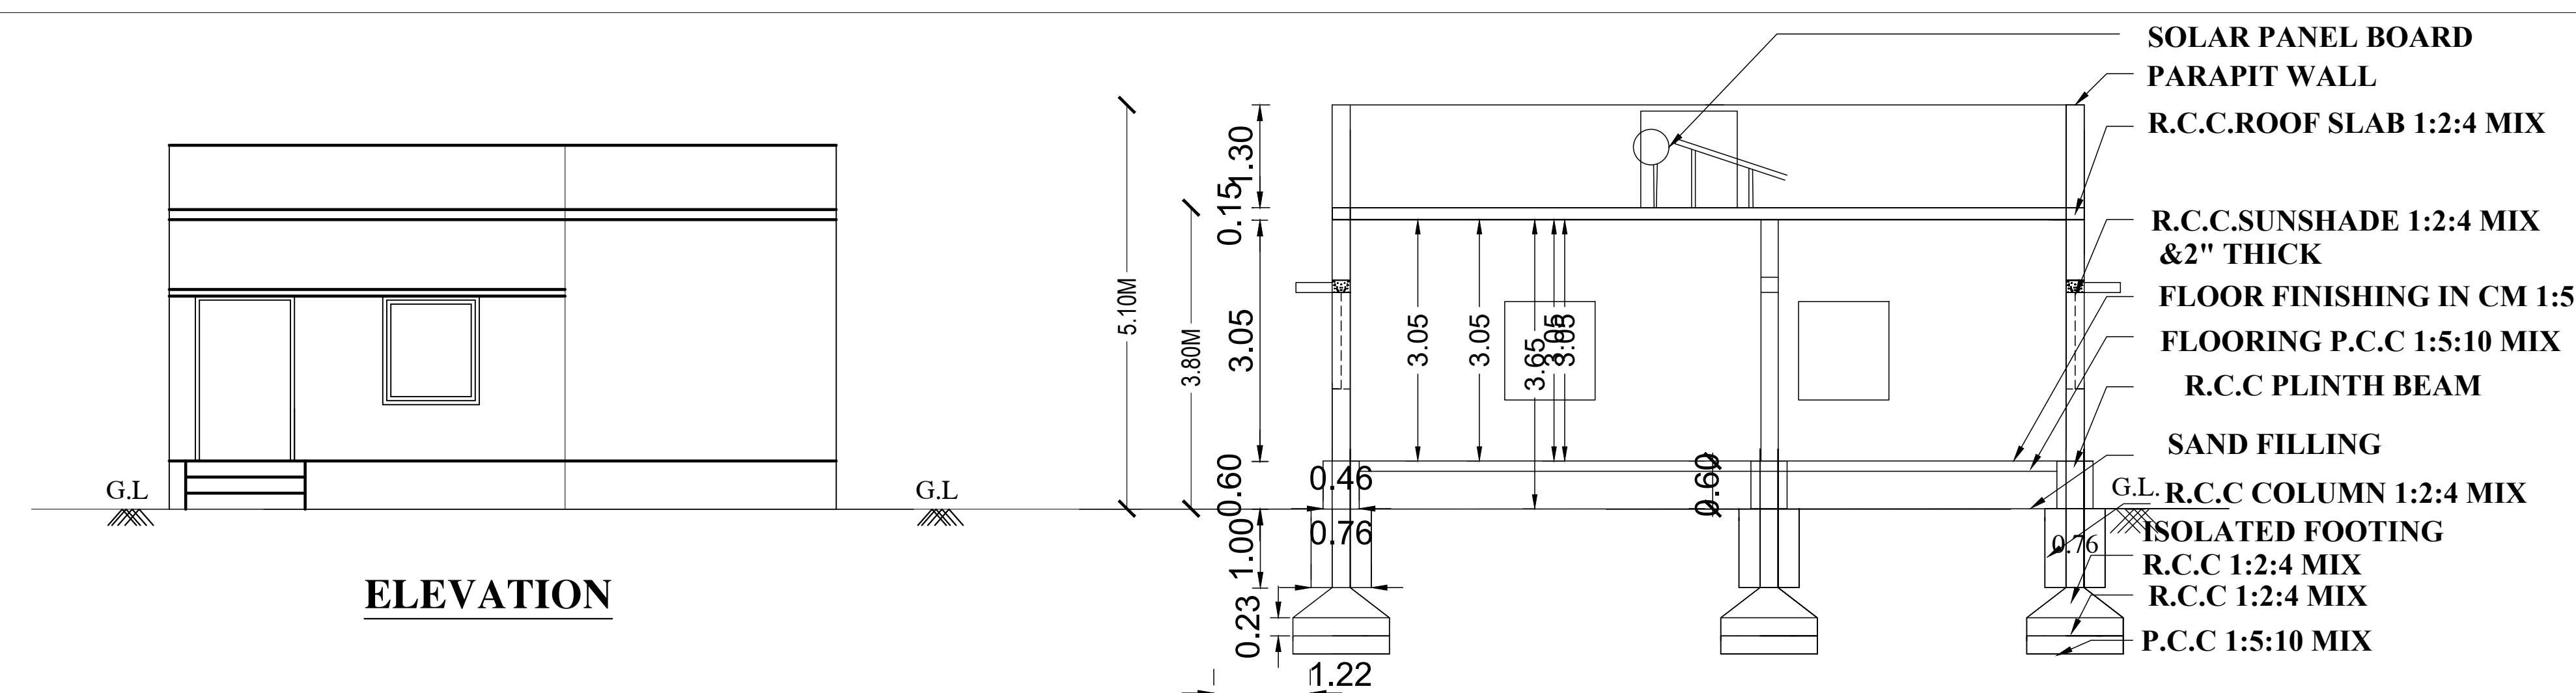


SECTION ON AA

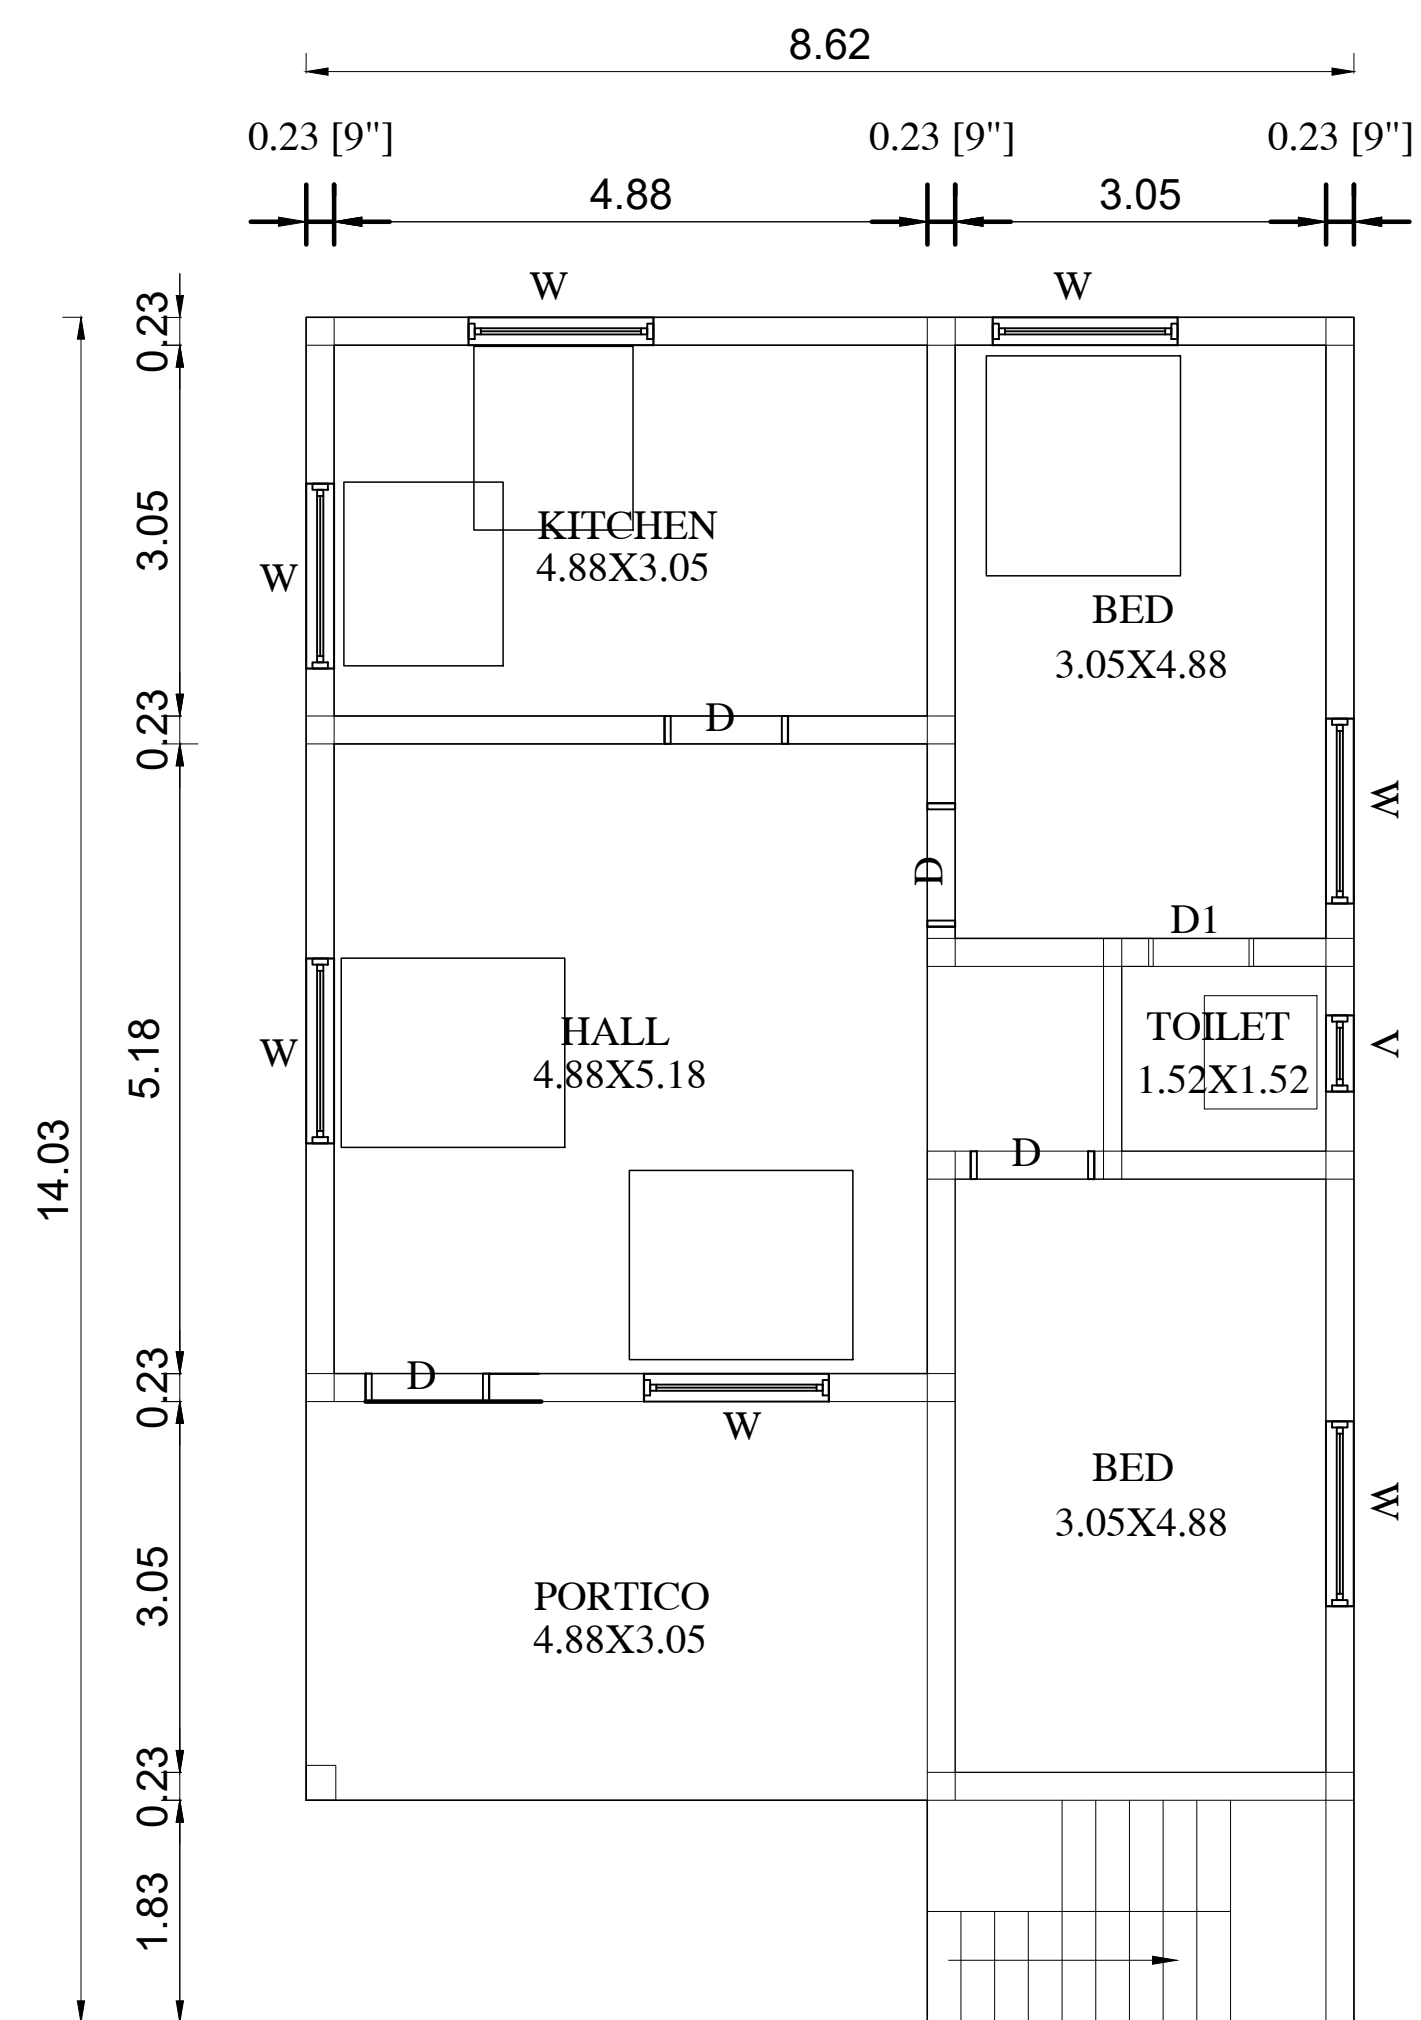

GROUND FLOOR PLAN

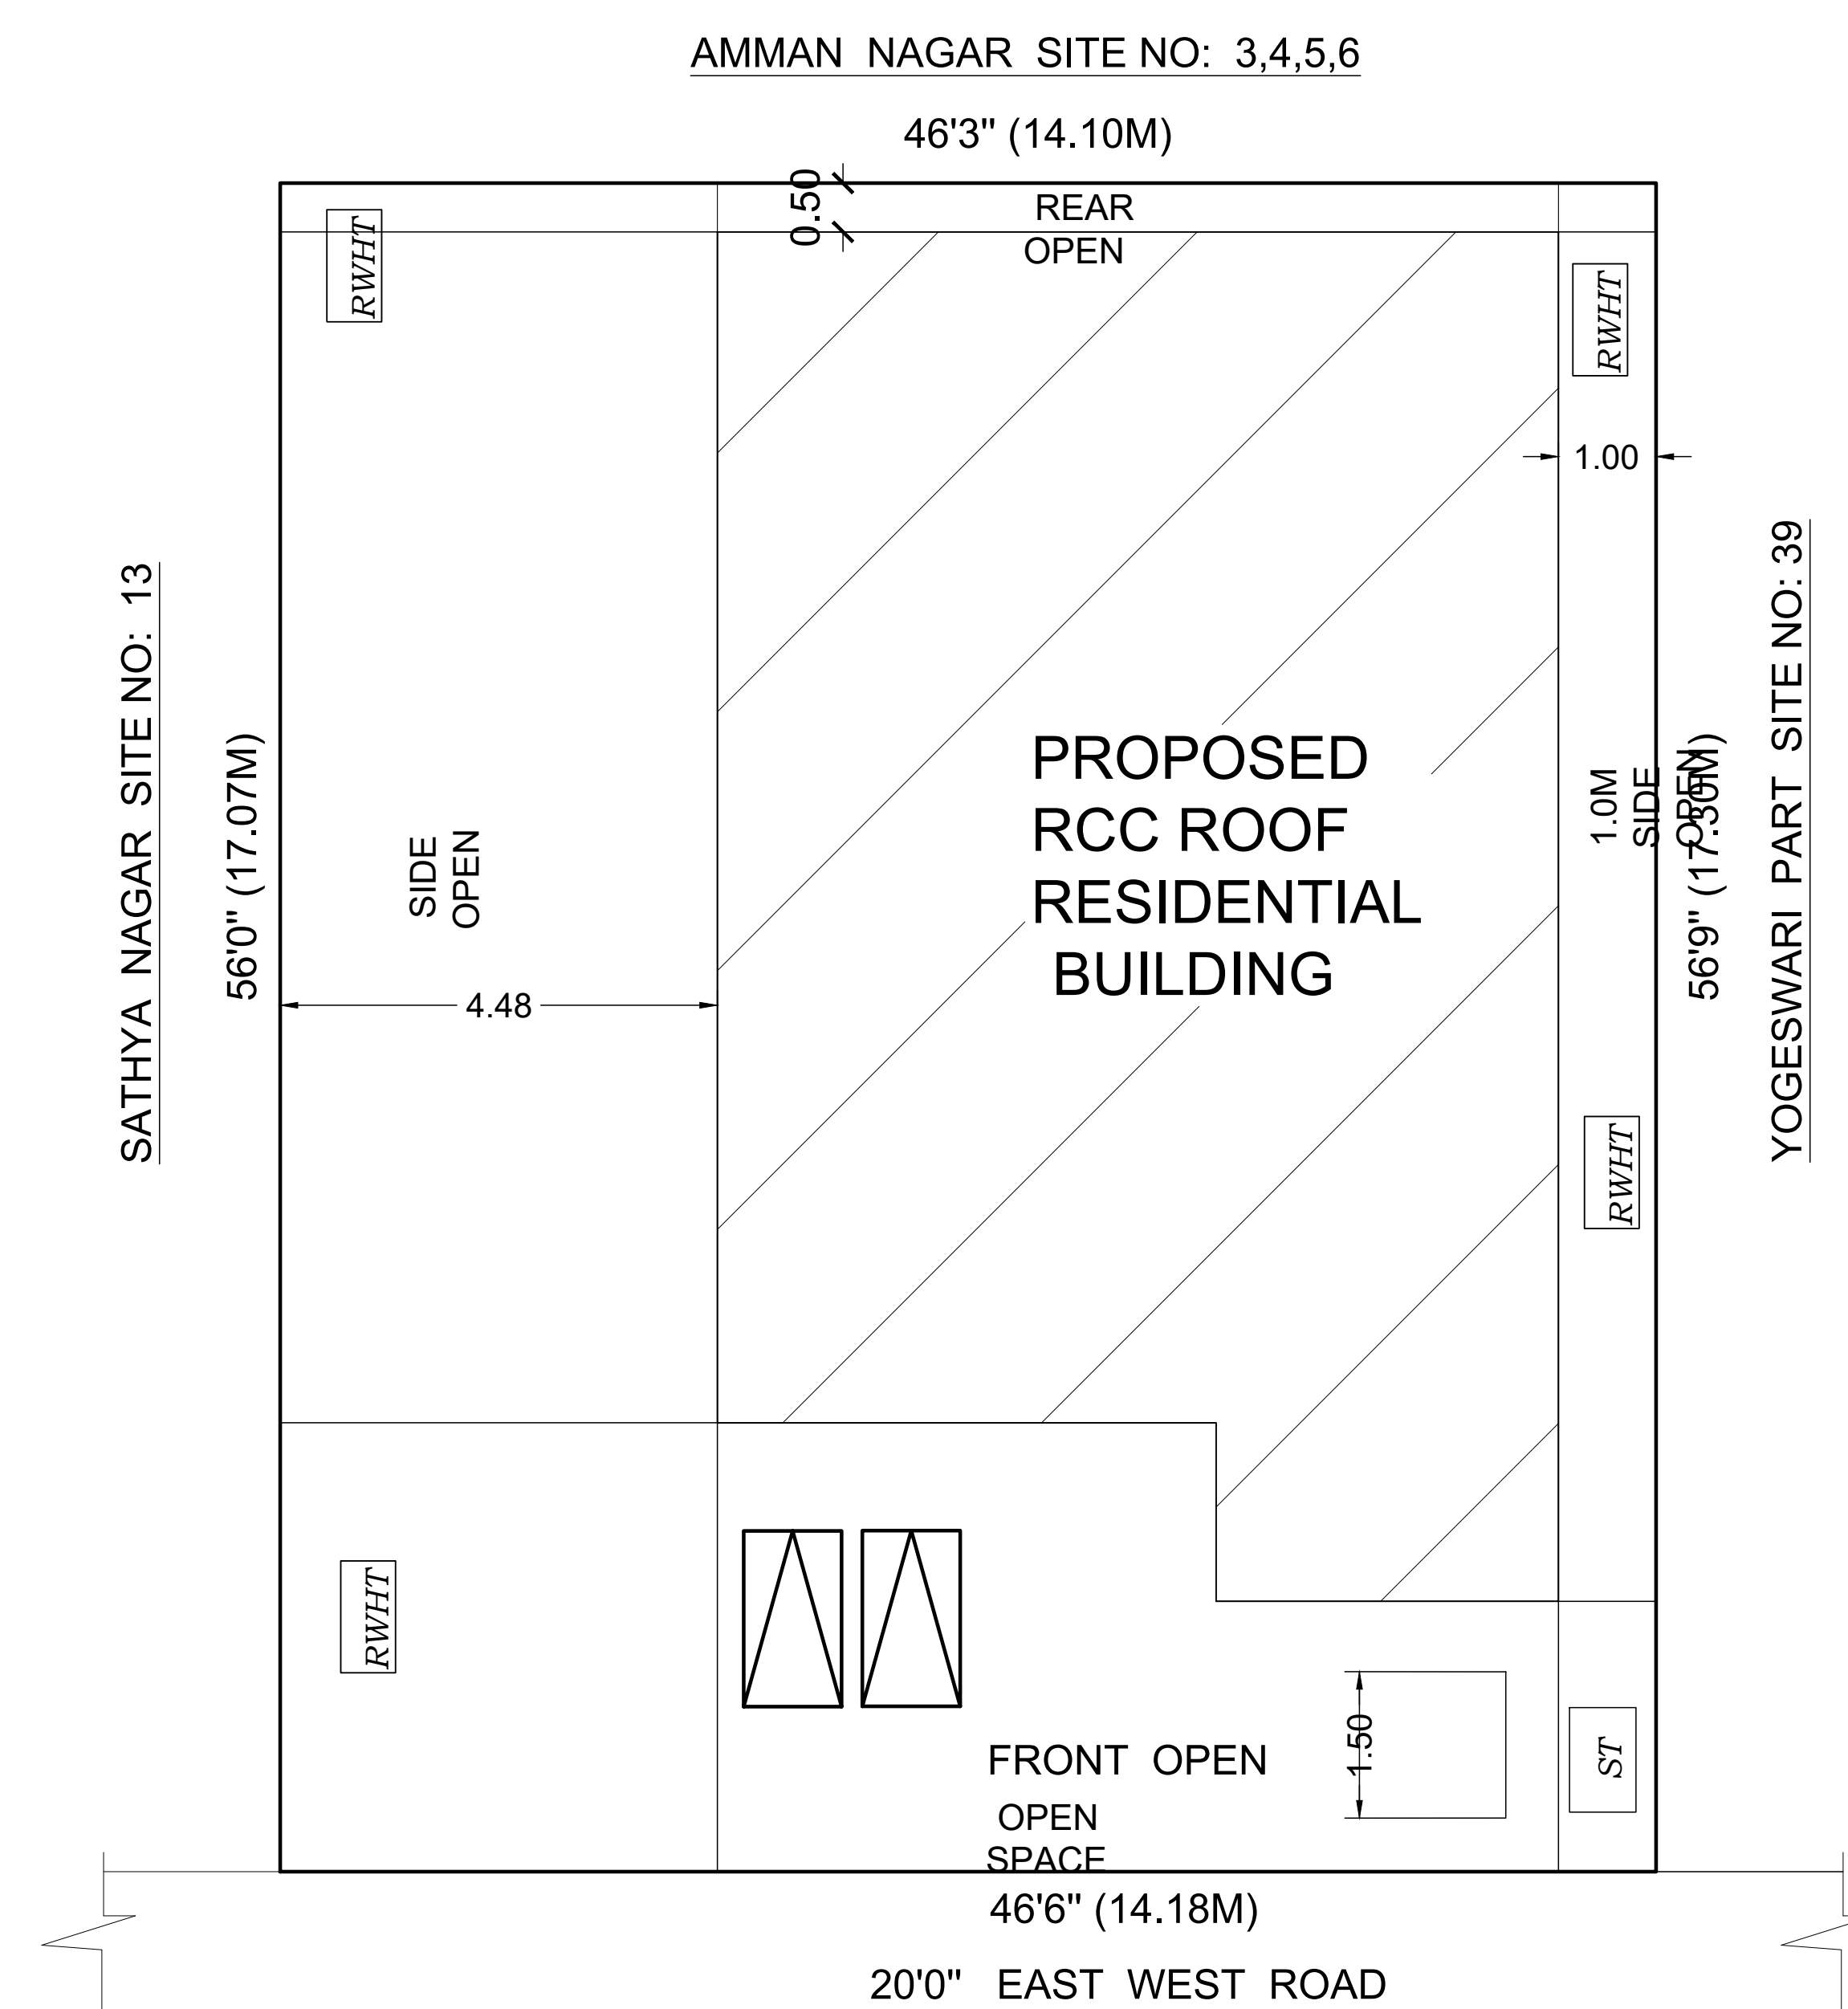



SITE PLAN (SCALE 1:200)

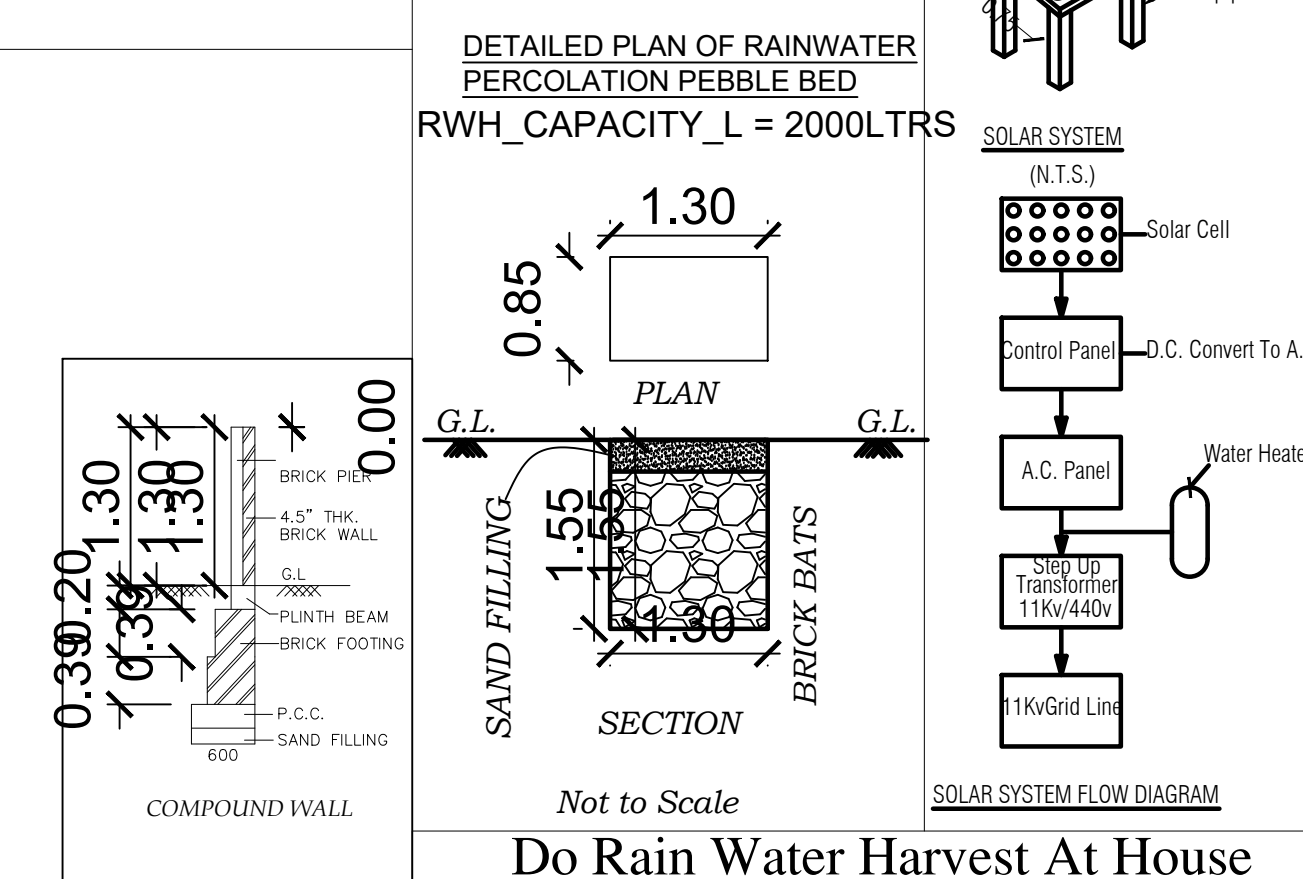



Not to Scale	_____
Do Rain Water Harvest At House	



Save The Planet:
Plant A Tree !
Get Rain Water !

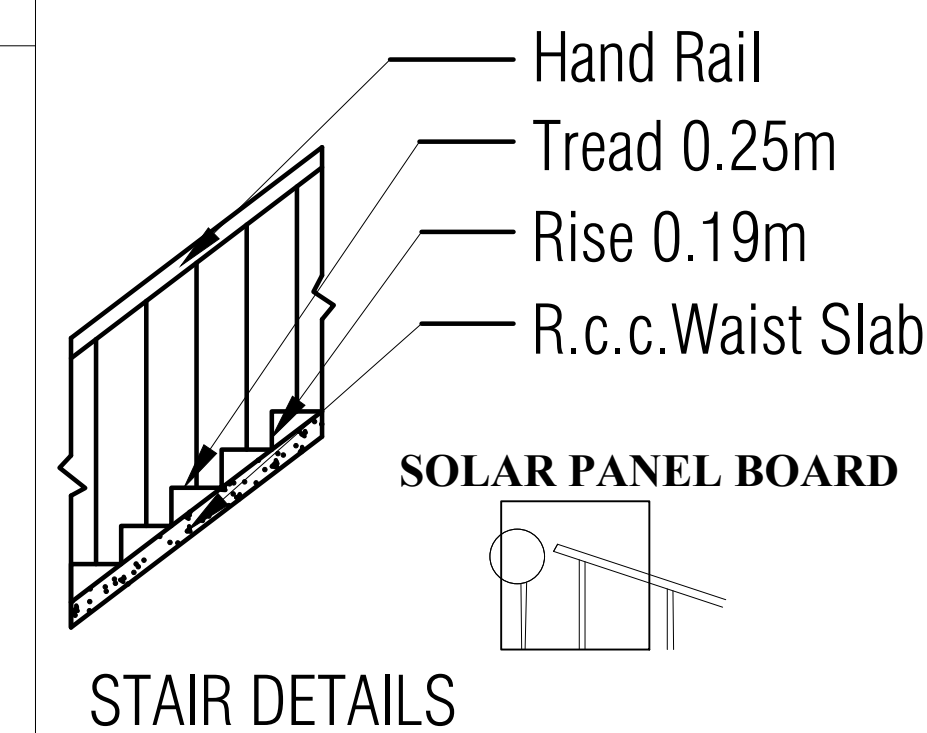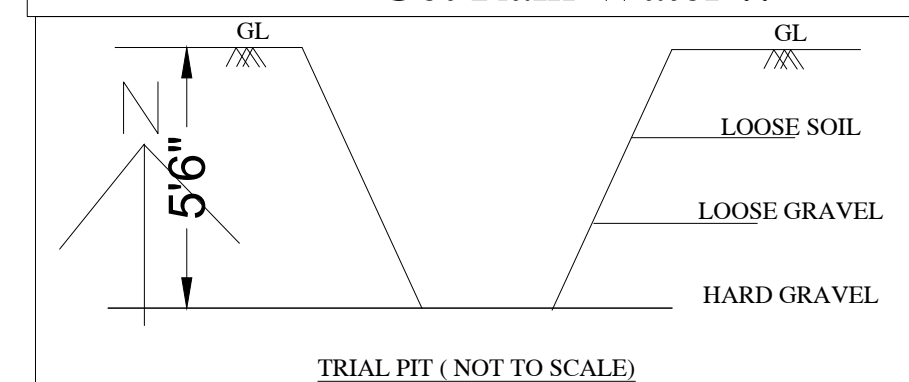

STAIR DETAILS

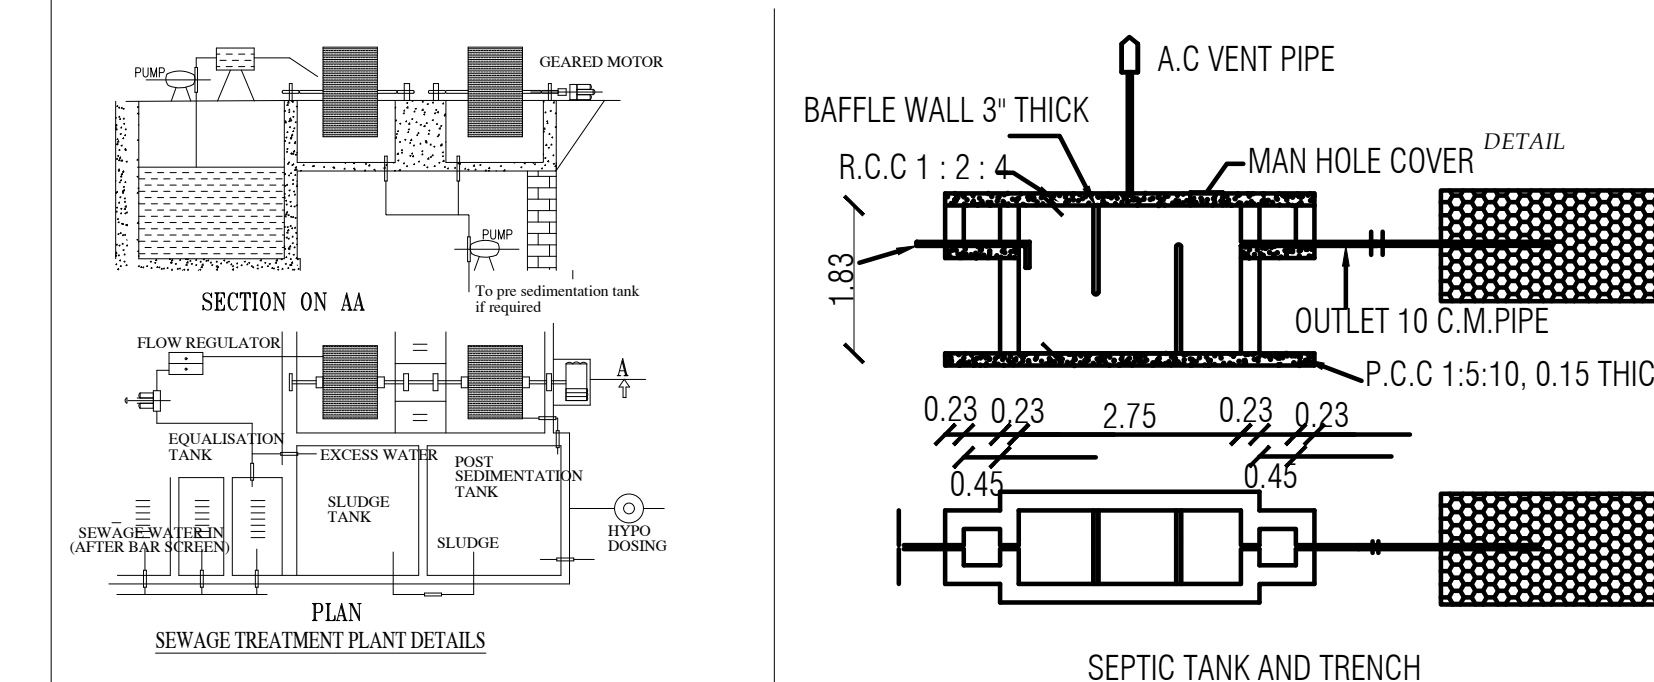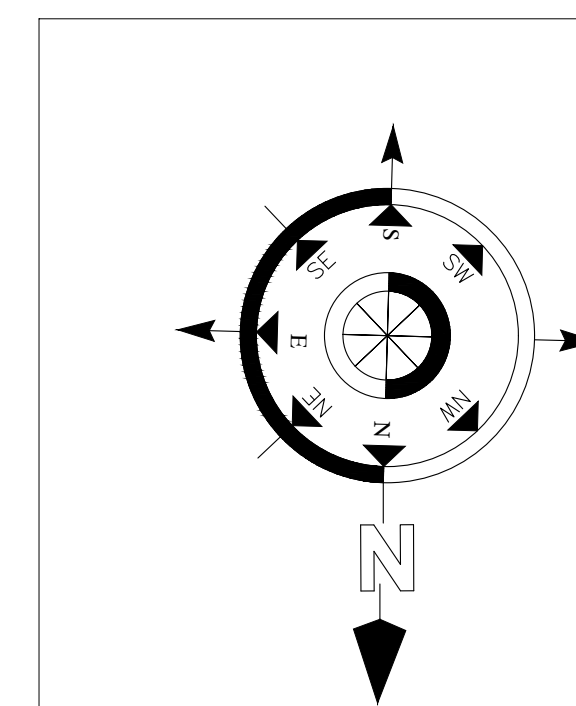

SEPTIC TANK AND TRENCH

PARKING	REQUIRED	PROVIDED
TWO WHEELER SPACE	2	2
CAR SPACE	NIL	NIL

DETAILS OF JOINARIES.

MD - MAIN DOOR	1.52X 2.13	W - WINDOW	1.52X 1.22
D - DOOR	1.00X 2.13	W1 - WINDOW	1.22 X 1.22
D1 -DOOR	0.76 X 2.13	V - VENTILATOR	0.91 X 0.61

COLOUR INDEX


☐ SITE BOUNDARY

☐ PROPOSED BUILDING


☐ RCP & ST- DT

☐ EXI. BLDG TO BE
DEMOLISED

☐ ROAD

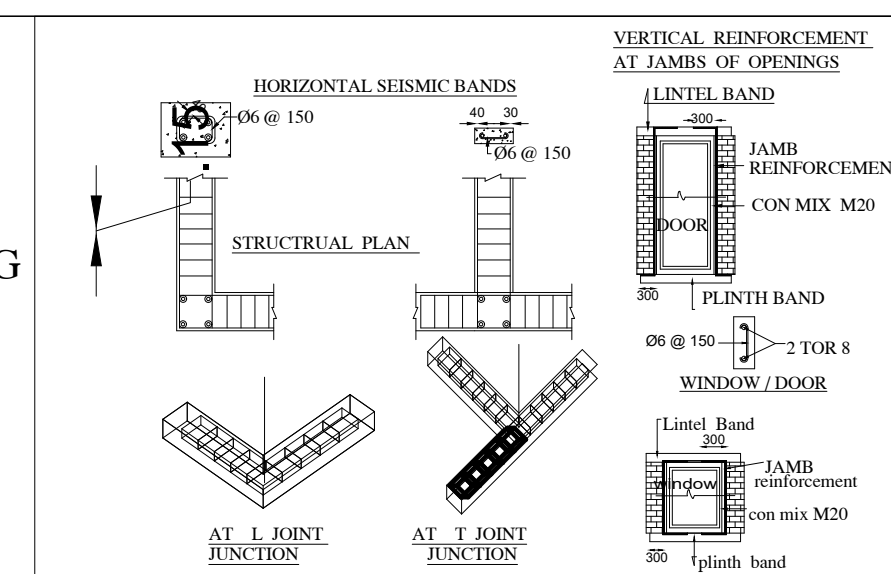

AREA DETAILS	SQ.m	SQ.ft
AREA OF SITE	243.44	2619.43
AREA OF PRO. R.C.C. ROOF G.FLOOR BUILDING	111.58	1200.60
AREA OF OPEN SPACE	131.86	1418.83

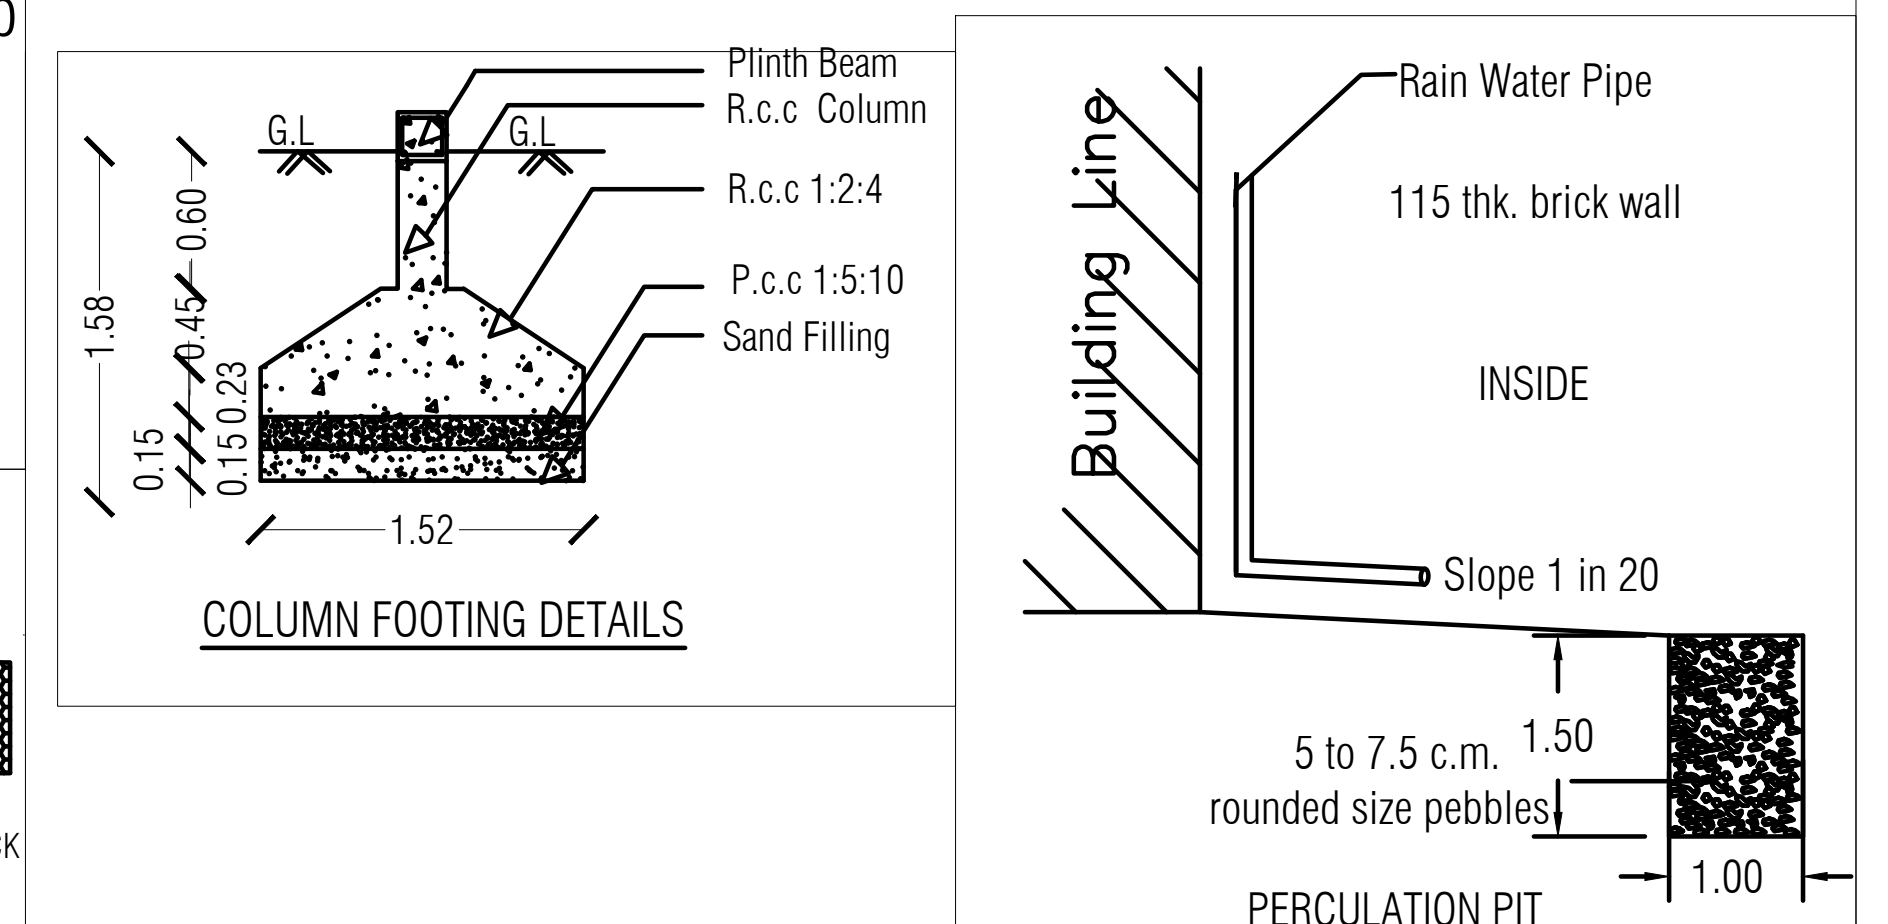

APPLICANT :-

ENGINEER /LBS:-

DRAWN BY: S.N.CAD & ENGINEERS Tup. Cell: 9842398867

