



PLAN SHOWING THE PROPOSED CONSTRUCTION OF R.C.C ROOF RESIDENTIAL BUILDING IN S.F NO: 125/4 PART,
AT KETHANUR PANCHAYAT AND VILLAGE, PALLADAM TALUK, TIRUPUR DISTRICT.


APPLICANT : Mrs.V.MAHESHWARI, W/O. VENKATASALAPATHY.

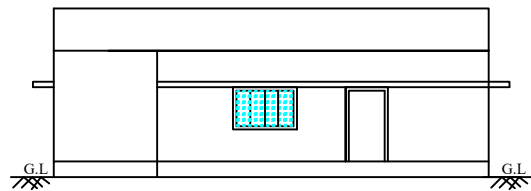


FRONT ELEVATION

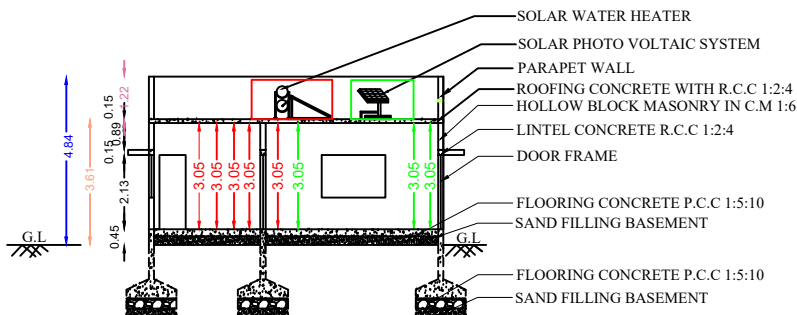


SECTION ON "AA"

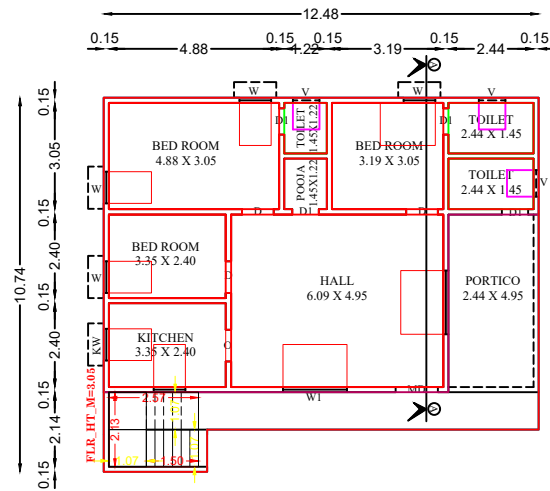


GROUND FLOOR PLAN

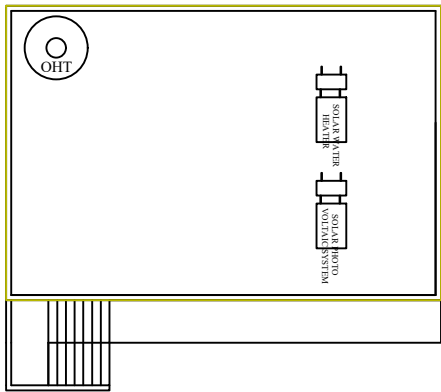

TERRACE FLOOR PLAN

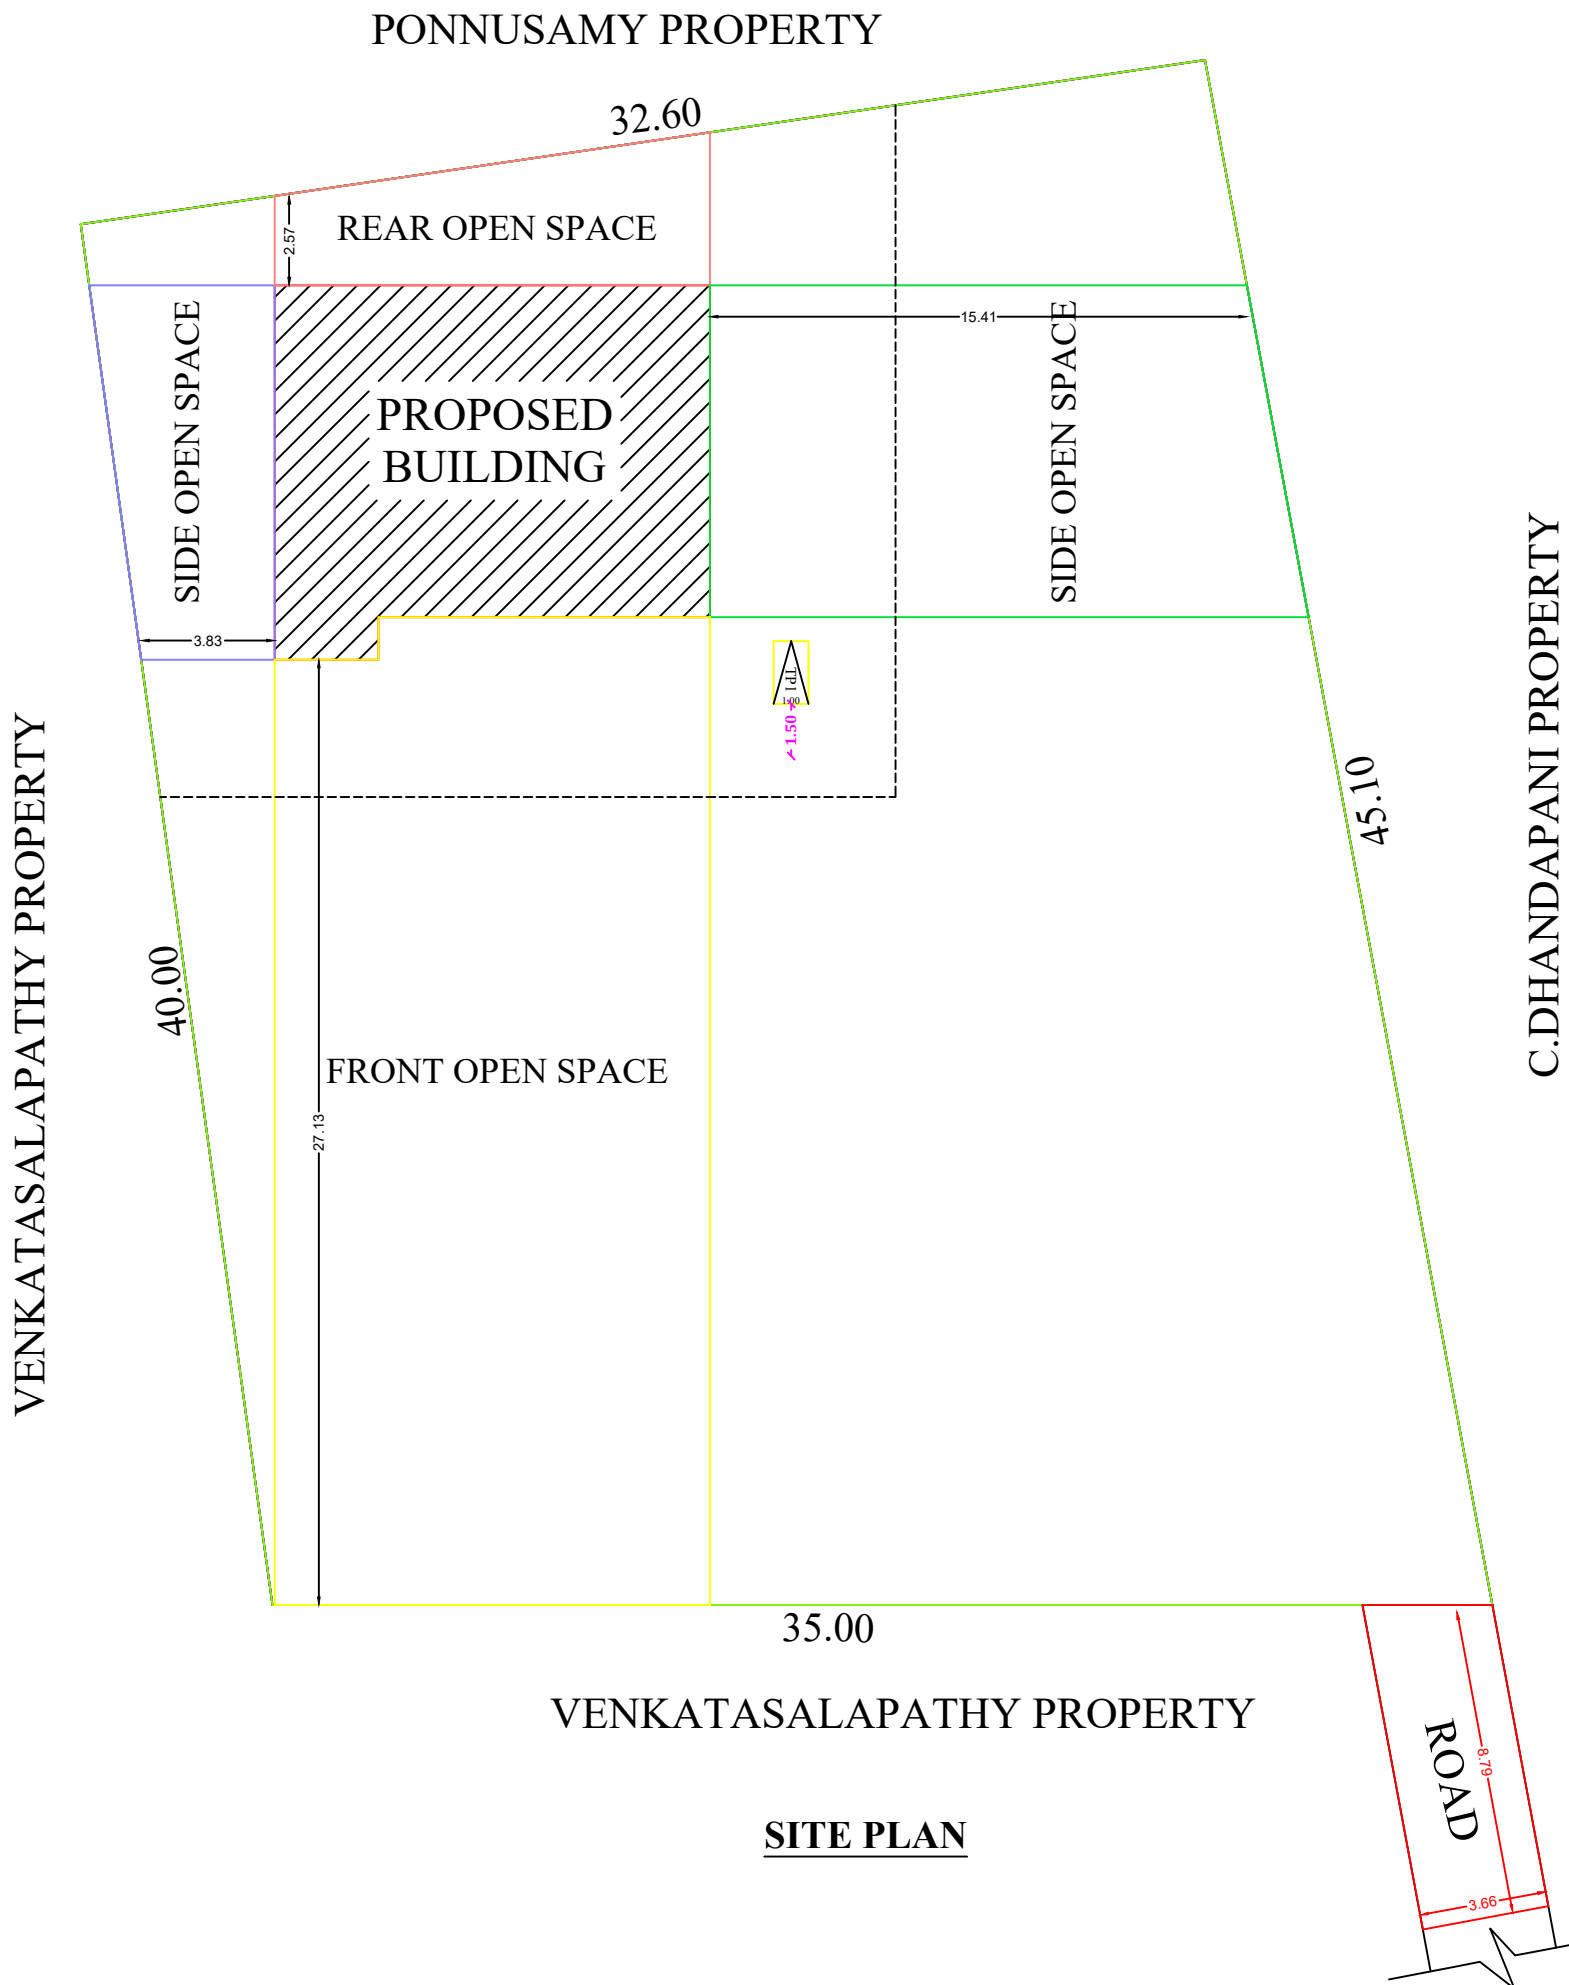

SITE PLAN

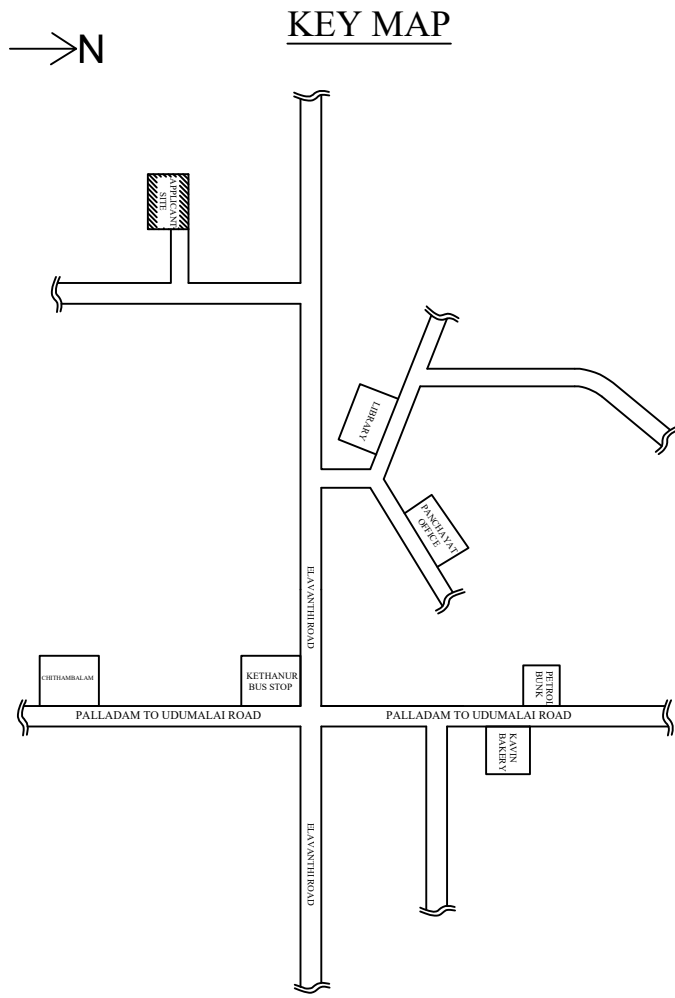

SCALE 1:100

ALL DIMENSIONS ARE IN METER

JOINERY DETAILS

MD	-	MAIN DOOR	1.22 X 2.13
D	-	DOOR	0.91 X 2.13
D1	-	DOOR	0.76 X 2.13
W1	-	WINDOW	1.83 X 1.22
W	-	WINDOW	0.91 X 1.22
KW	-	KITCHEN WINDOW	0.91 X 1.22
V	-	VENTILATOR	0.76 X 0.76

AREA DETAILS	SQ.FT	SQ.M
AREA OF SITE(As Per Doc)	15,246.00	1,416.40
AREA OF SITE TAKEN	4,356.00	404.68
PLINTH AREA OF G.F	1,317.83	122.43
AREA OF OPEN SPACE	13,928.17	1,293.97

PARKING	REQUIRED	PROVIDED
TWO WHEELER	1	1
FOUR WHEELER	-	-


PLOT COVERAGE (1317.83/15246.00)x100 = 8.64 %
FLOOR SPACE INDEX (1317.83/15246.00) = 0.09

V. Maheshwari

APPLICANT




3 & RB C/S

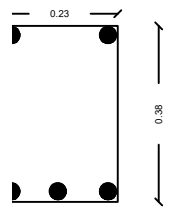


2 Nos of 20mm dia rod
OM - 3 Nos of 20mm dia rod
s - 150mm c/c of 8mm dia rod


SOLAR WATER HEATER

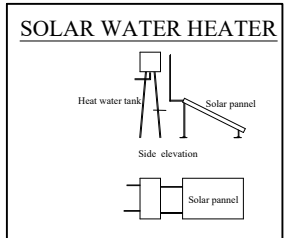


RAINWATER HARVESTING

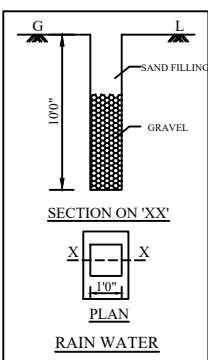


STAIRCASE DETAILS

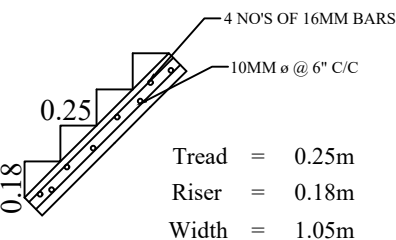



SEPTIC TANK

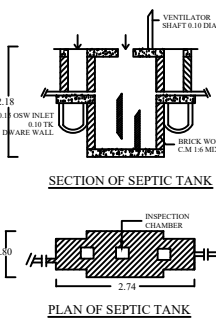

DISPERSION TRENCH

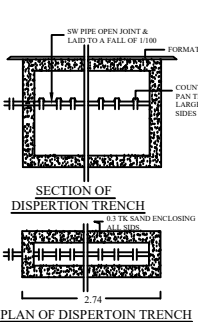

TRIAL PIT

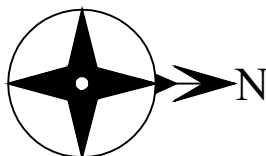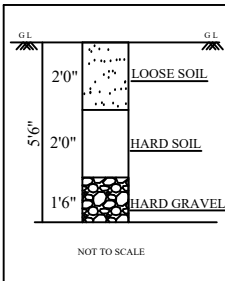

ER/LBS

Er. R. SELVARAJ D.C.R.E., E.E
Licensed Building Surveyor
Reg No : 155 / LS / 2019 / 00009
SIRPHY BUILDERS
487, Pollachi Road, Opp. Taluk Office
Palladam - 641 664

SIRPHY BUILDERS, PALLADAM.PH:98659-77988