
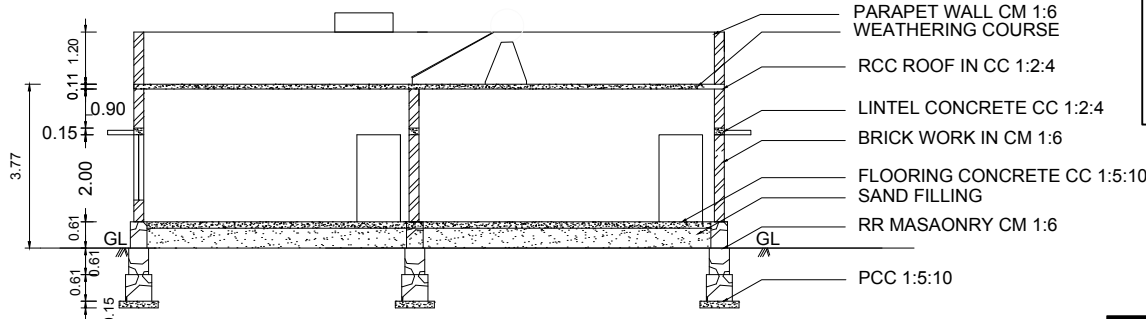




PLAN SHOWING THE PROPOSED CONSTRUCTION OF RCC ROOF GROUND FLOOR RESIDENTIAL BUILDING
AT S.F.No: 144/3, SITE No: 5,6, & 7, VISHNU NAGAR, BODIPATTI VILLAGE AND PANCHAYAT,
UDUMALPET TALUK, TIRUPPUR DISTRICT.

APPLICANT NAME: Mr.N.Soundararajan, s/o Narayanasamy

Scale 1:100

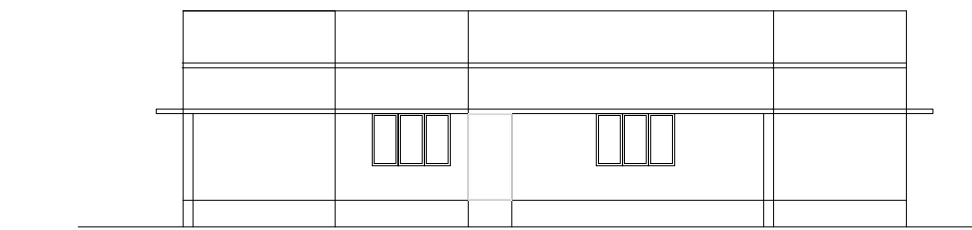


SECTION ON "AA"


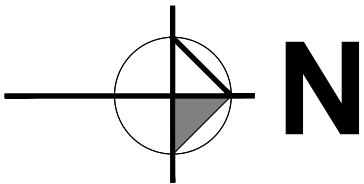
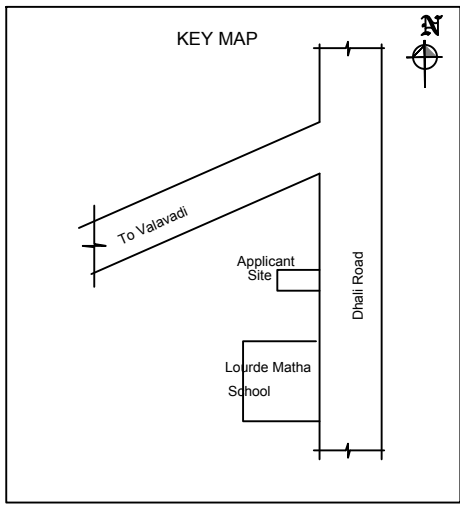


BALASUBRAMANIAN SITE
(OWNERS USE)

33.55 [110']

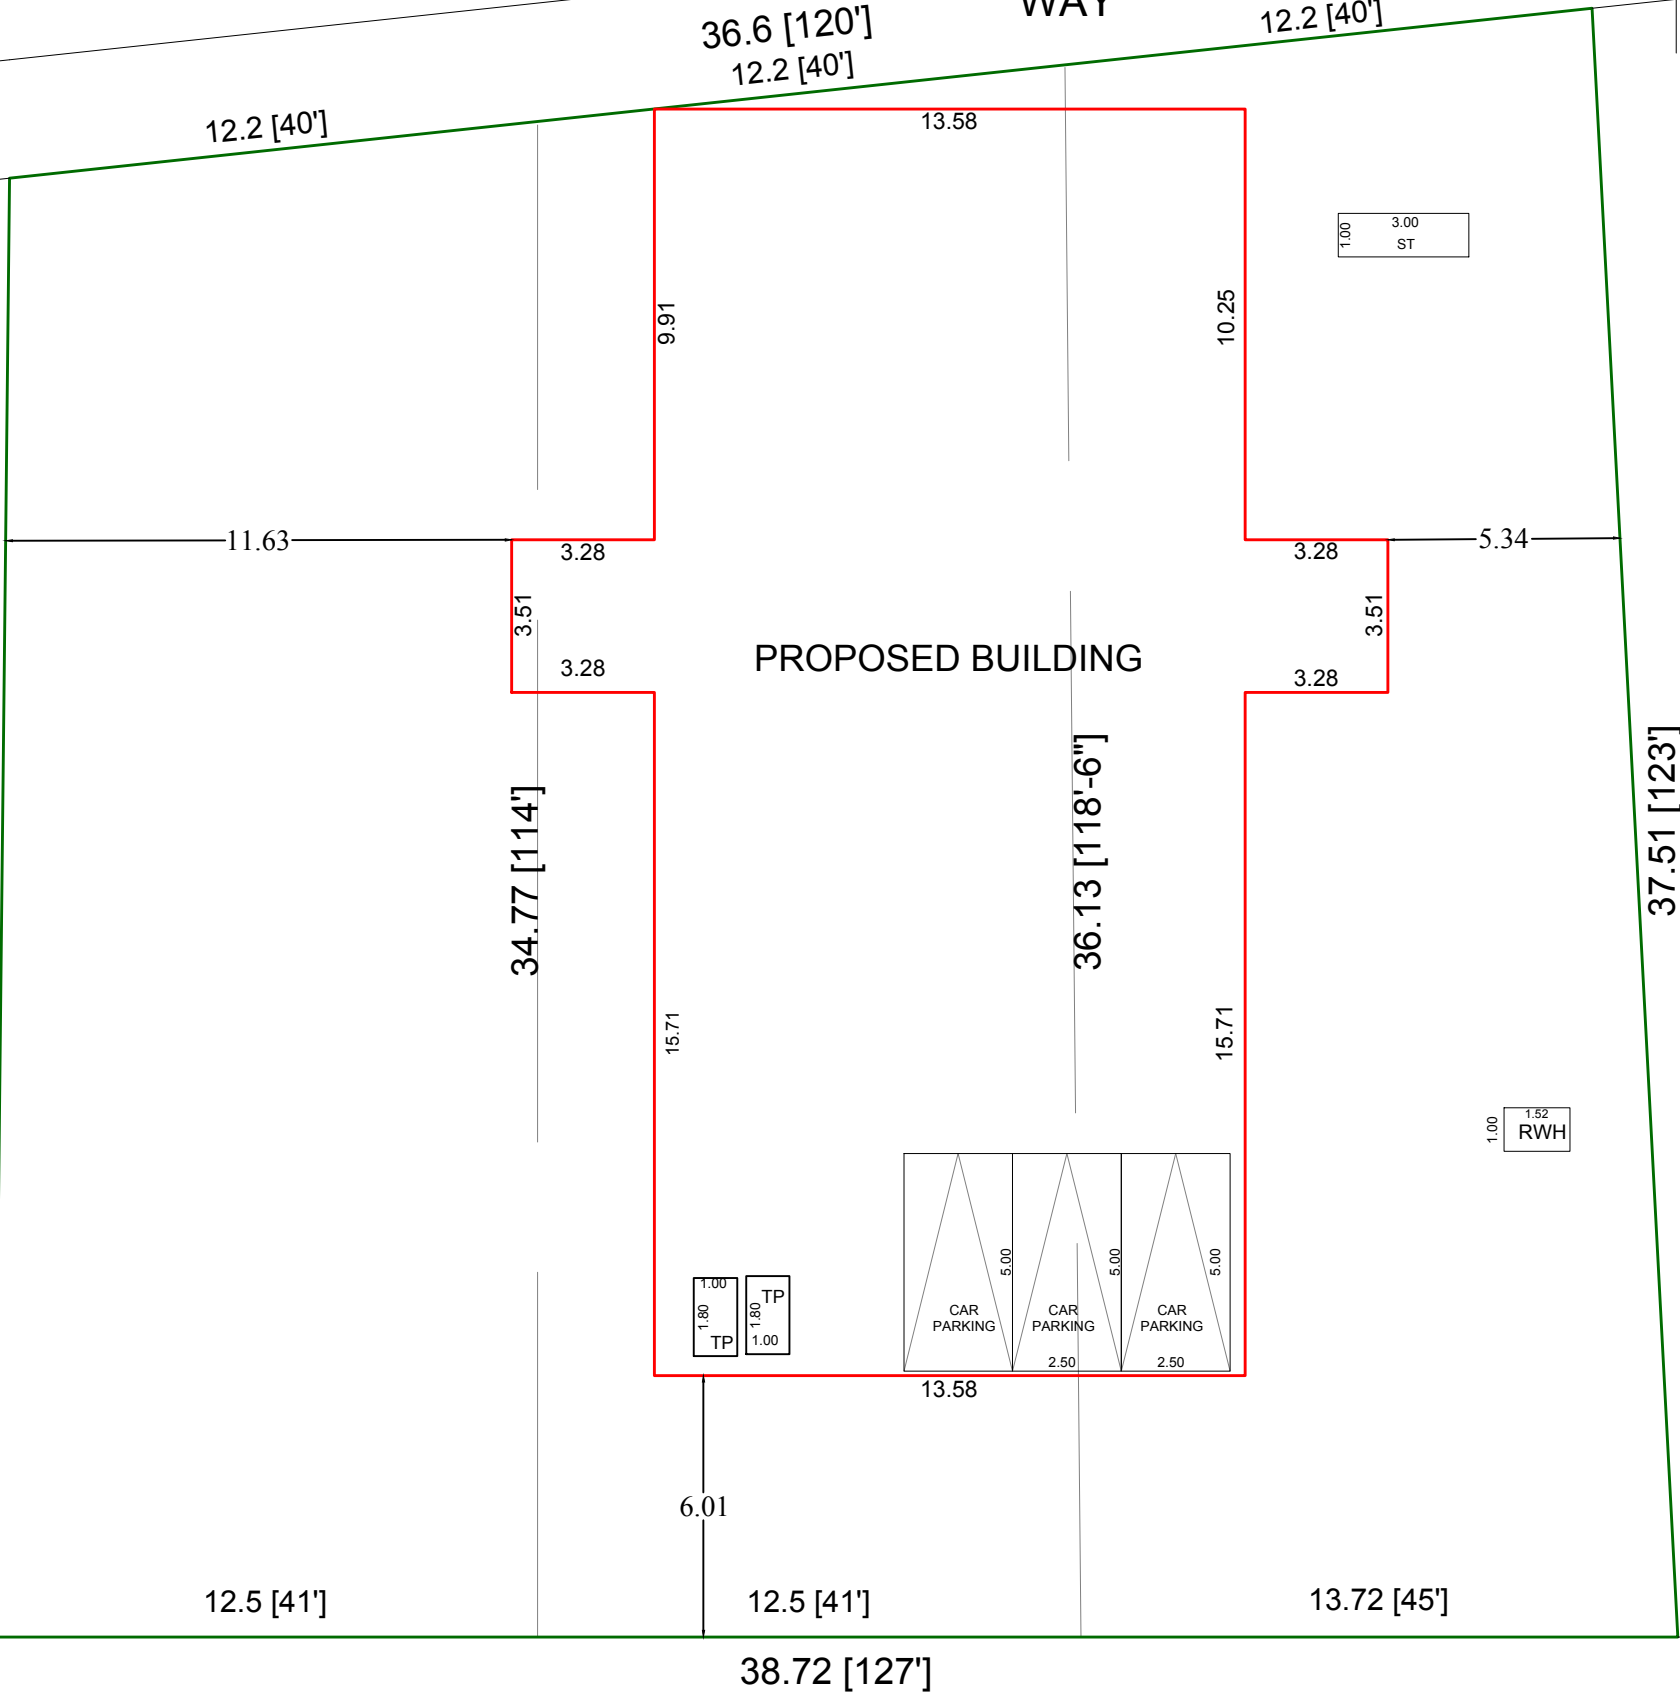


SITE No: 4

 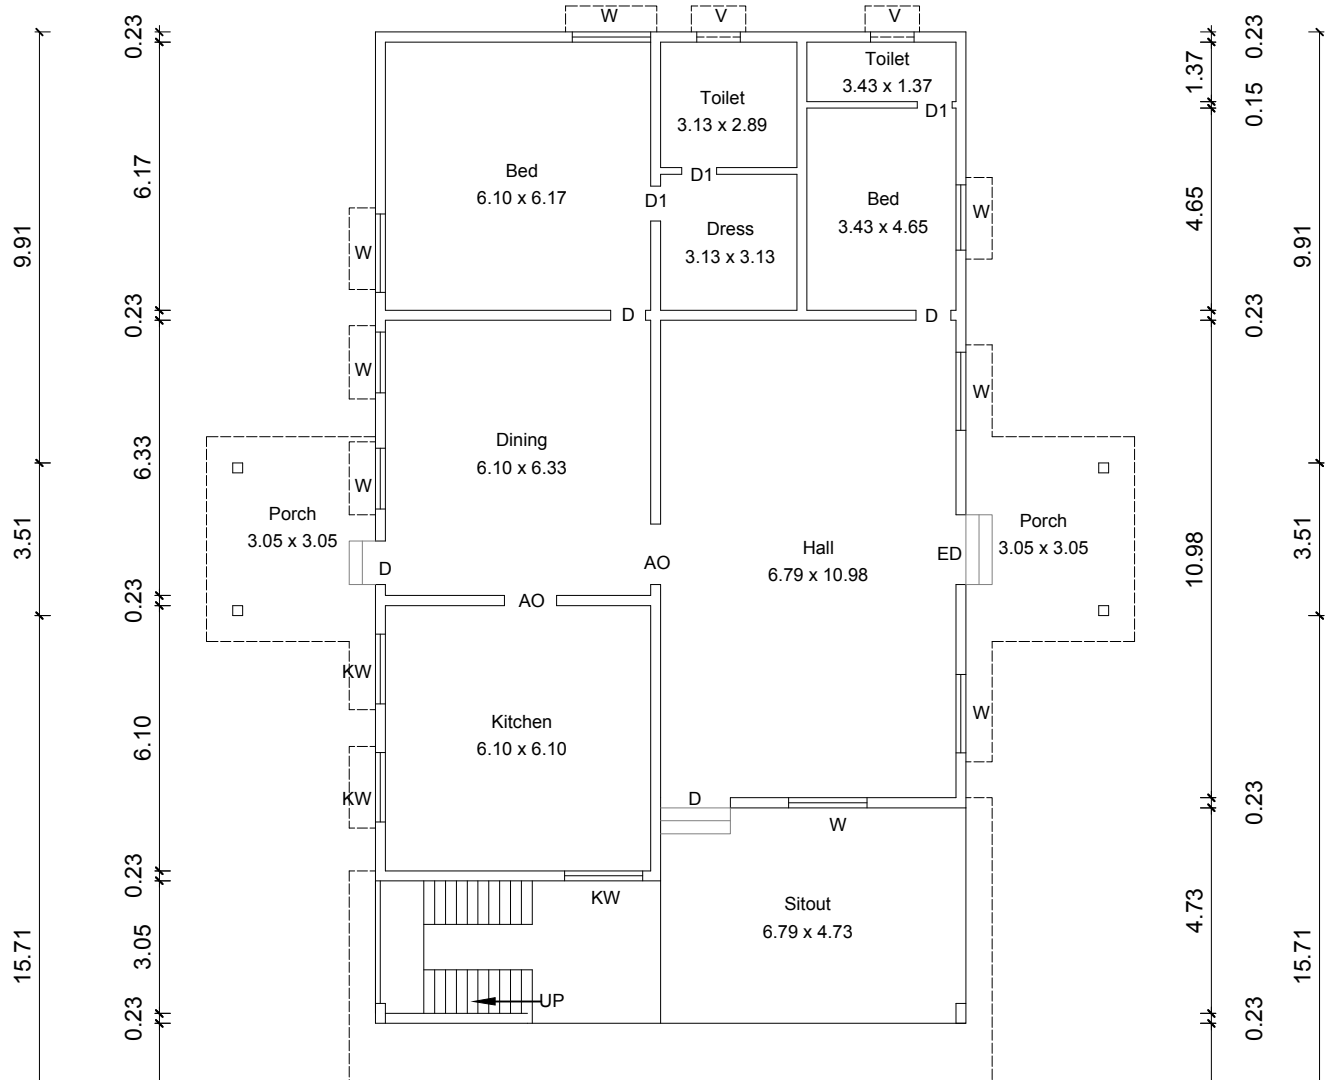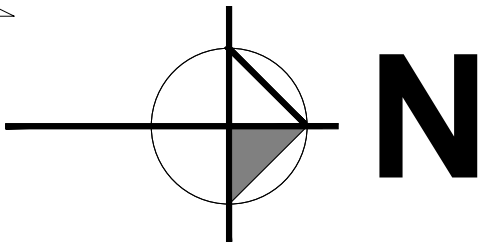

GROUND FLOOR PLAN

JOINERIES	M
ED DOOR	1.22 X 2.00
D DOOR	1.00 X 2.00
D1 DOOR	0.76 X 2.00
W WINDOW	1.82 X 1.80
W1 WINDOW	1.52 X 1.80
W2 WINDOW	1.22 X 1.22
KW WINDOW	1.50 X 1.20
V VENTILATOR	1.00 X 0.76

AREA DETAILS	SQ FT	SQ M
AREA OF THE SITE (As per Document) Document No: 2928/2022	14336.60	1331.90
PLINTH AREA OF THE PROPOSED GROUND FLOOR BUILDING	4506.00	418.63
AREA OF THE OPEN SPACE	9830.60	913.27
PLOT COVERAGE (P.C) = $\frac{\text{PLINTH AREA}}{\text{SITE AREA}} \times 100 = \frac{418.63}{1331.90} \times 100 = 31.43\%$		
FLOOR SPACE INDEX (F.S.I) = $\frac{\text{TOTAL BUILDUP AREA}}{\text{PLOT AREA}} = \frac{418.63}{1331.90} = 0.31 < 2.0$		

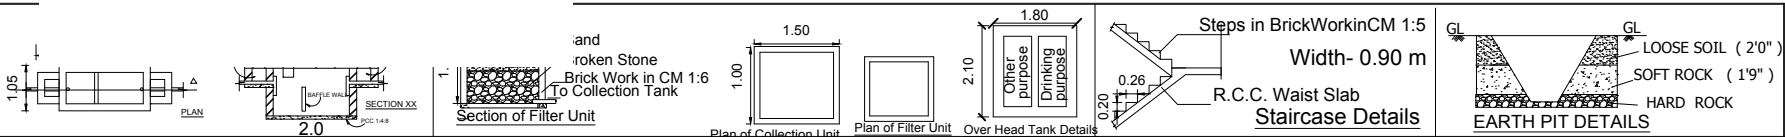

Applicant

Er. D. Subramanian, D.C.E.,
(LBS & Consulting Civil Engineer)
52, U.K.P. Complex,
UDUMALPET - 642 126,
157/LS/2019/00007
Engineers - Grade III - RE

Registered Engineer.