
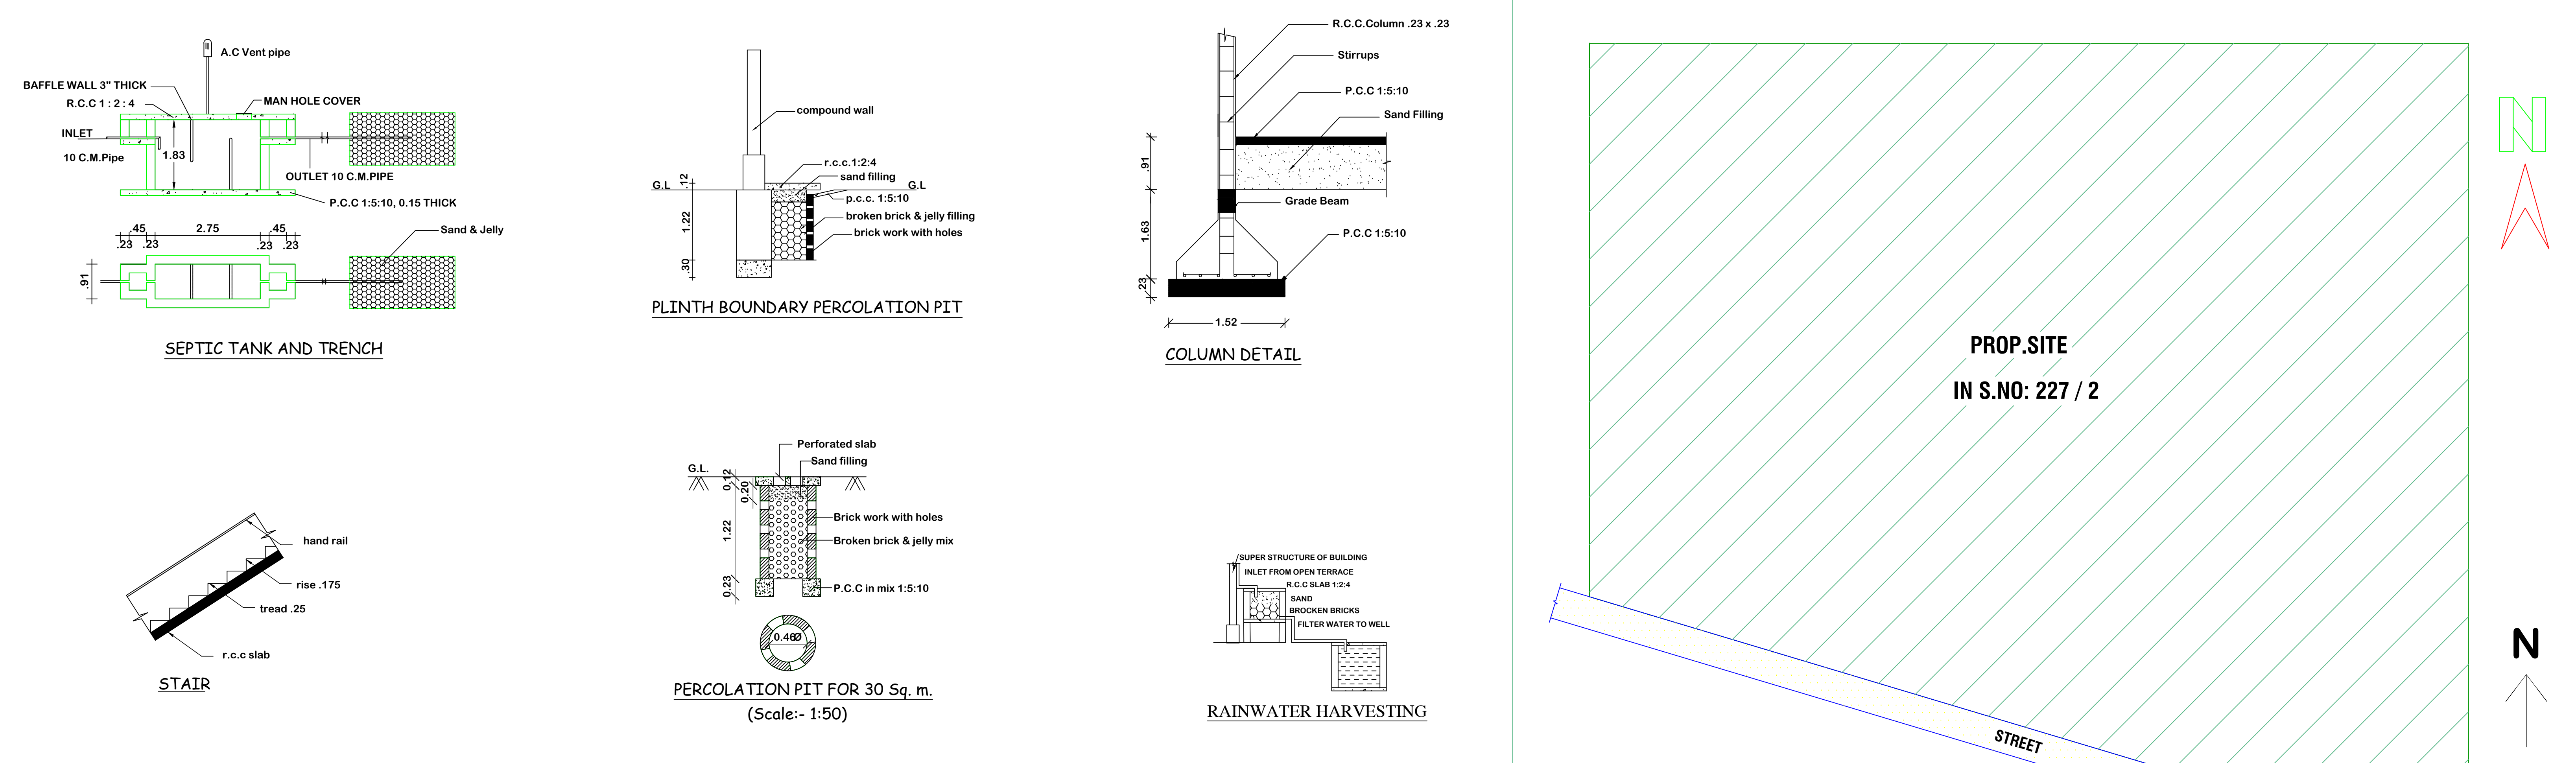


PLAN SHOWING THE PROPOSED CONSTRUCTION OF TIN SHEET ROOF COMMERCIAL BUILDING IN GROUND FLOOR , IN S.NO: 227 / 2 , PATTA NO : 3139 , KOTTAMANGALAM VILLAGE AND PANCHAYAT , UDUMALAIPETTAI TALUK , THIRUPPUR DISTRICT.

NAME OF APPLICANT :- Mr.V.ARVINTRAJ , S/O. Mr.VELAYUTHASAAMI.

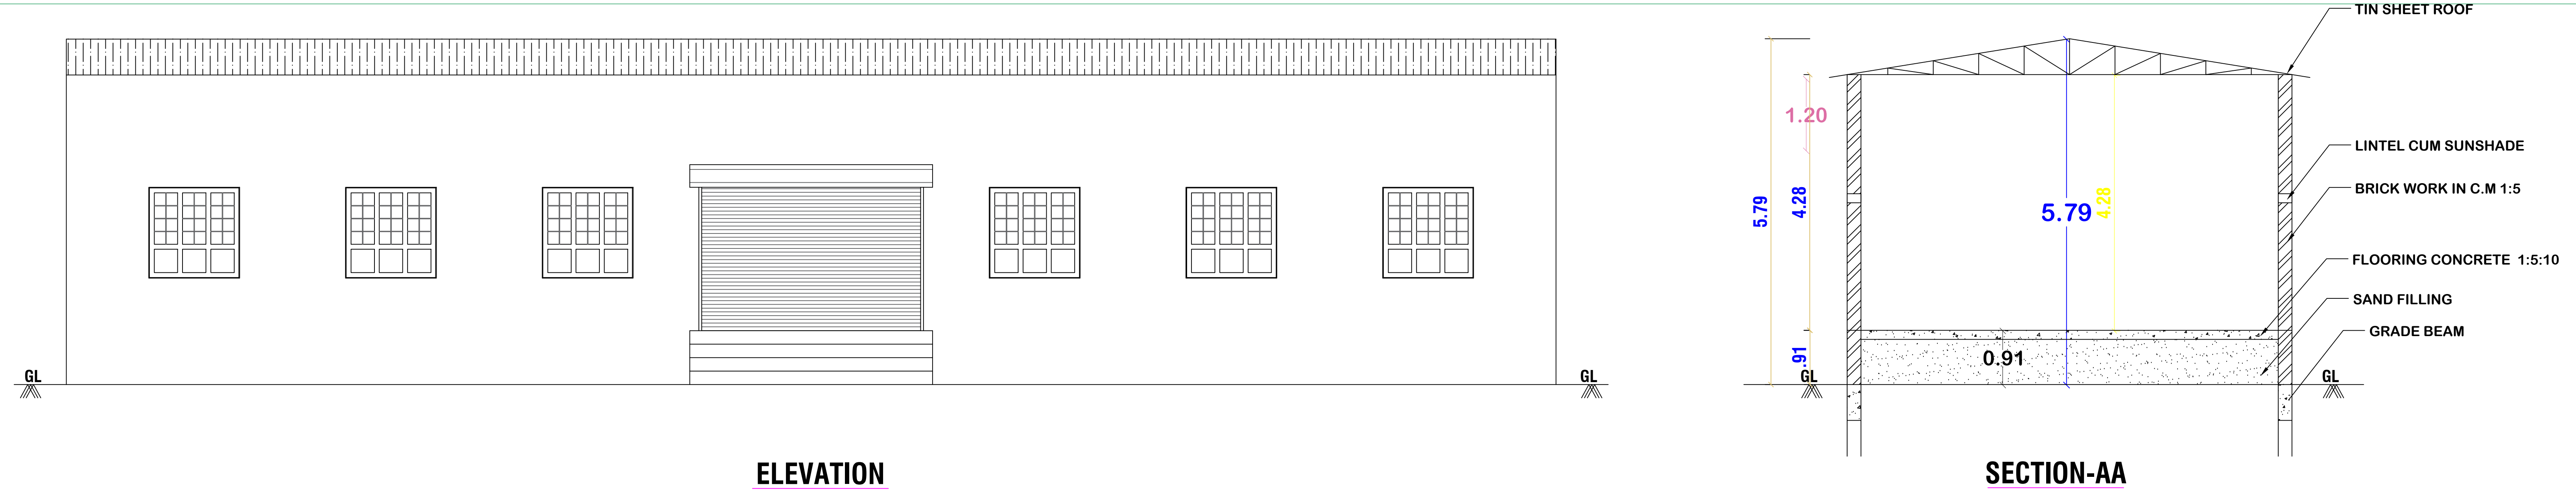

OFFICE USE			
AREA DETAILS			
REF.	DESCRIPTION	SQ.M	SQ.FT
□	SITE AREA AS PER DOCUMENT	5550.00	59740
□	PRO. PLINTH AREA IN G.F	185.39	1996
□	OPEN AREA	5364.61	57744
□	F.S.I	0.03	

JOINERY DETAILS		
RS	Rolling Shutter	3.35 x 2.10
MD	Door	1.00 x 2.10
D1	Door	0.91 x 2.10
D2	Door	0.75 x 2.10
W	Window	1.50 x 1.50
W1	Window	1.20 x 1.50
V	Ventilator	0.90 x 0.60

ALL DIMENSIONS ARE IN METRE, SCALE 1:100



Note:

Waste Water Used for Garden

Rain Water harvesting Details Provided

Rain water harvesting tank to be provided

APPLICANT

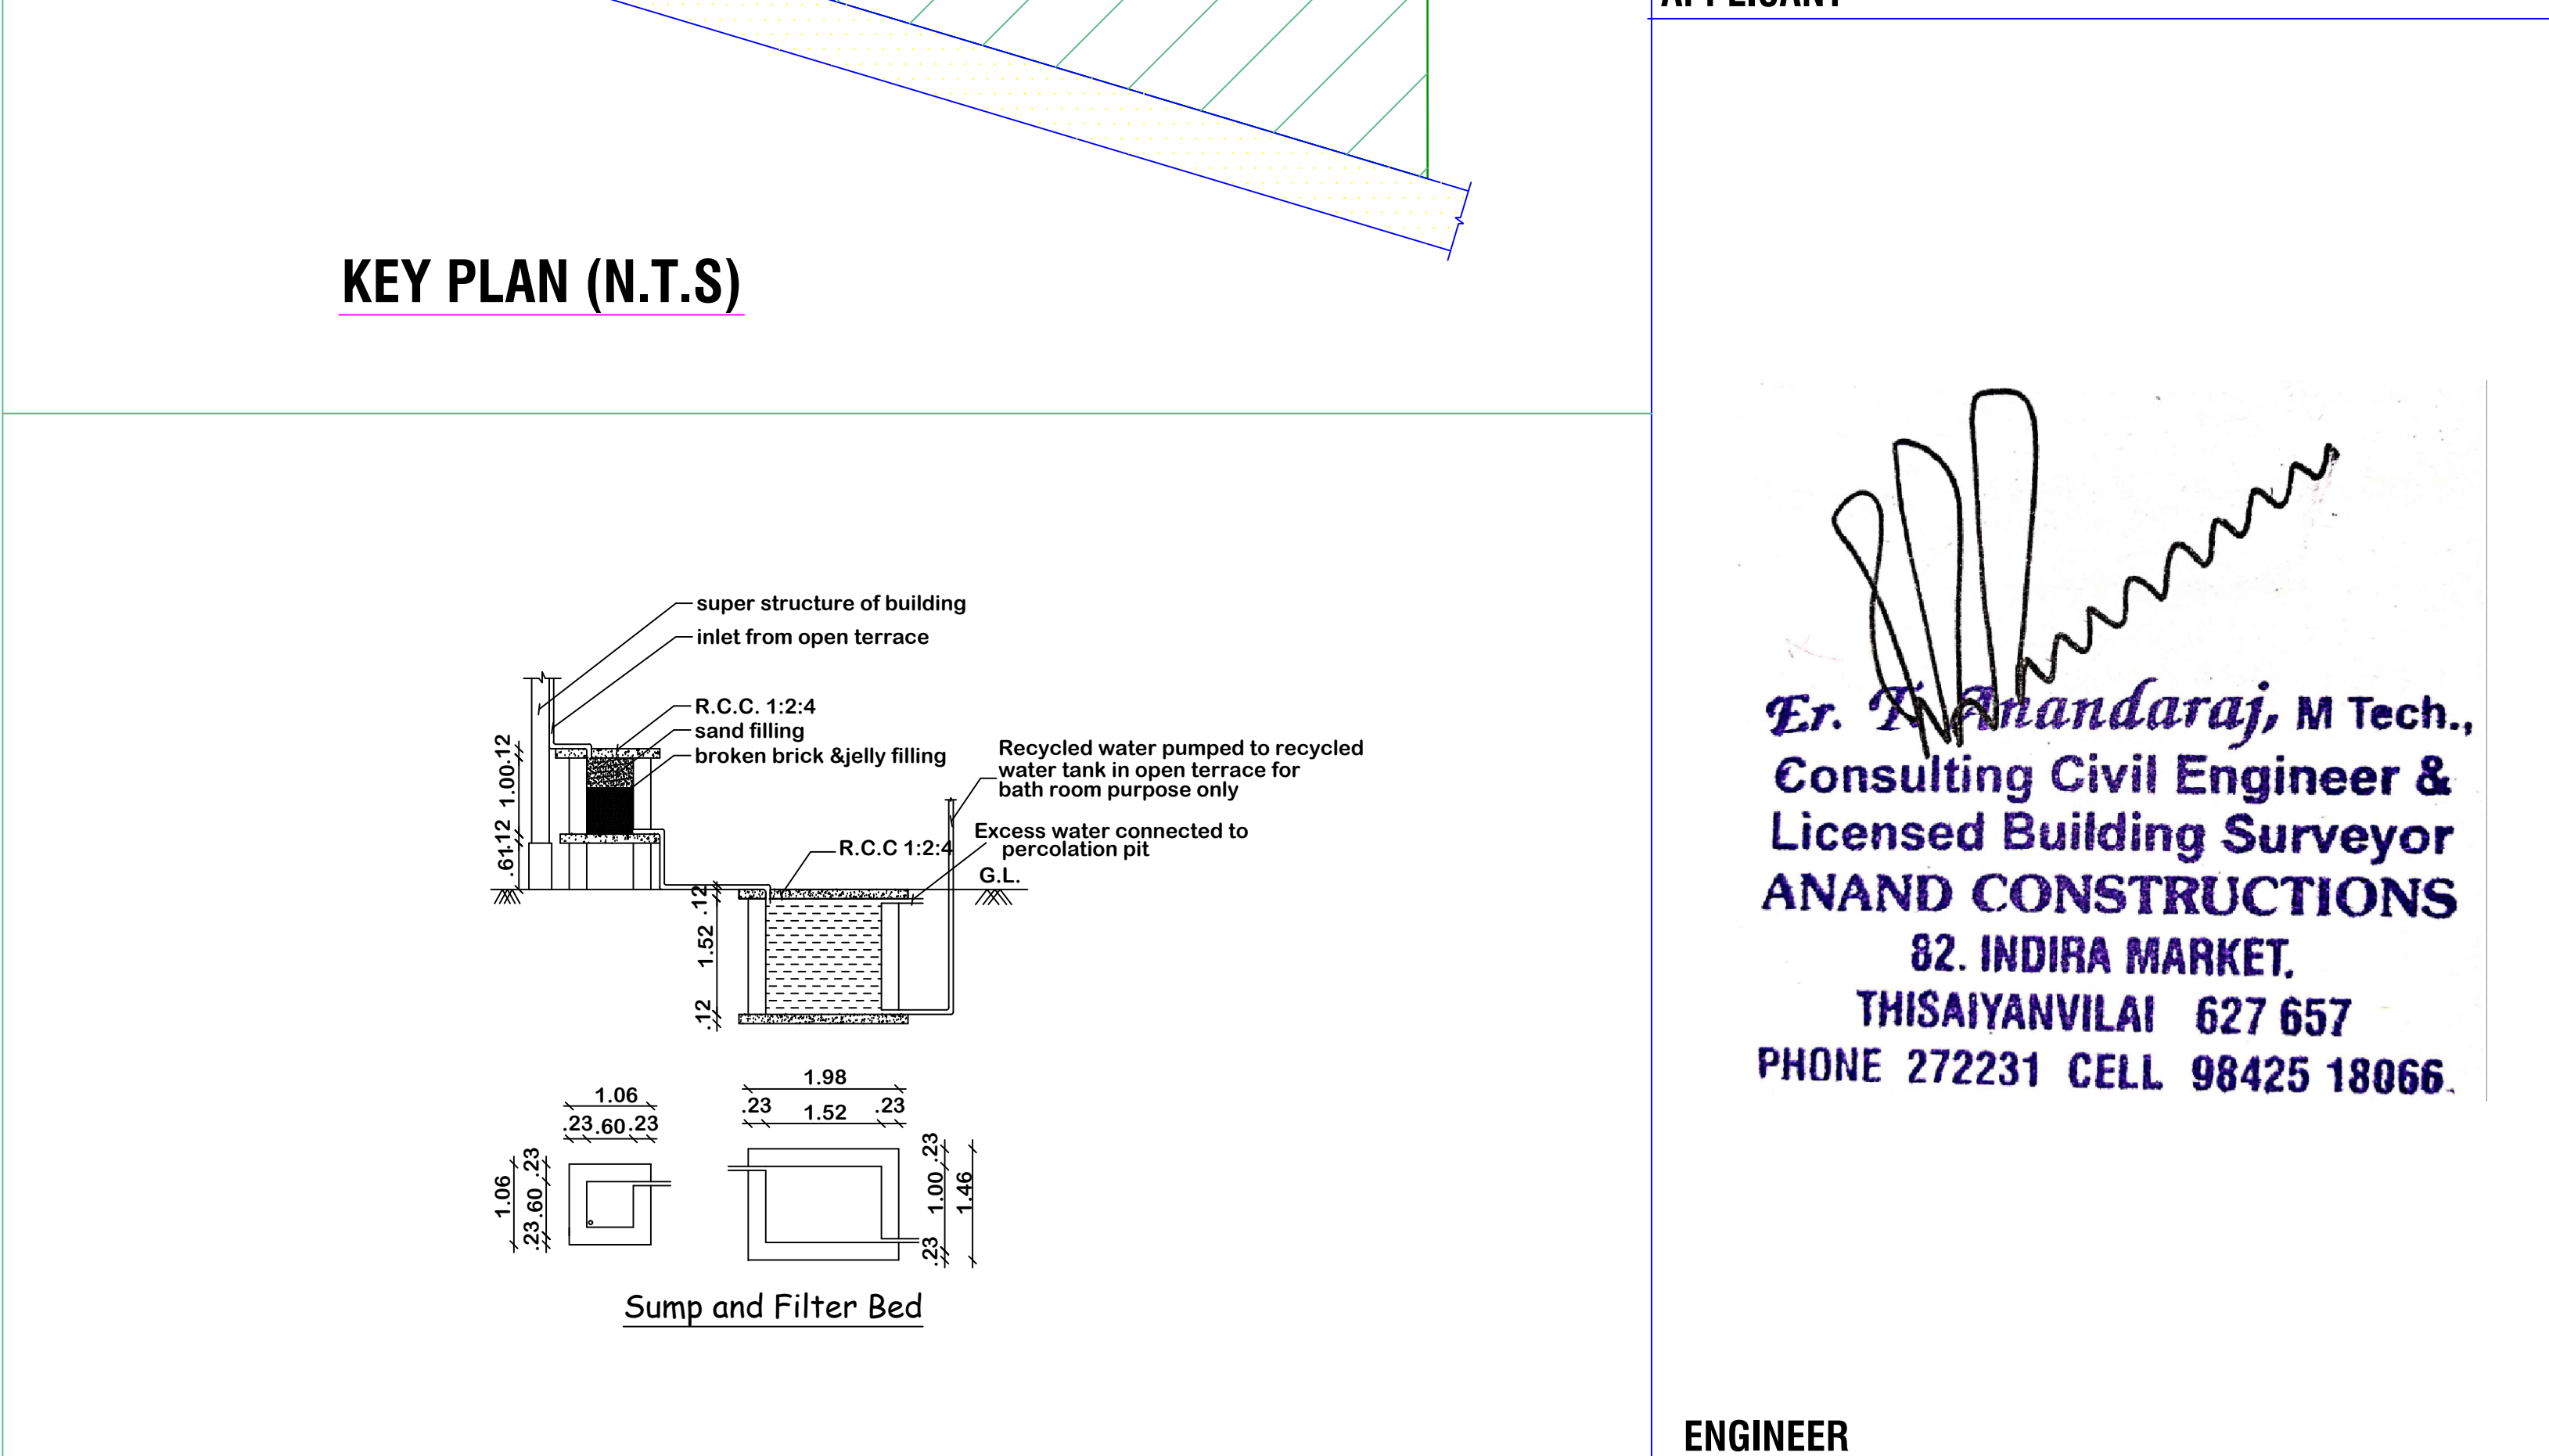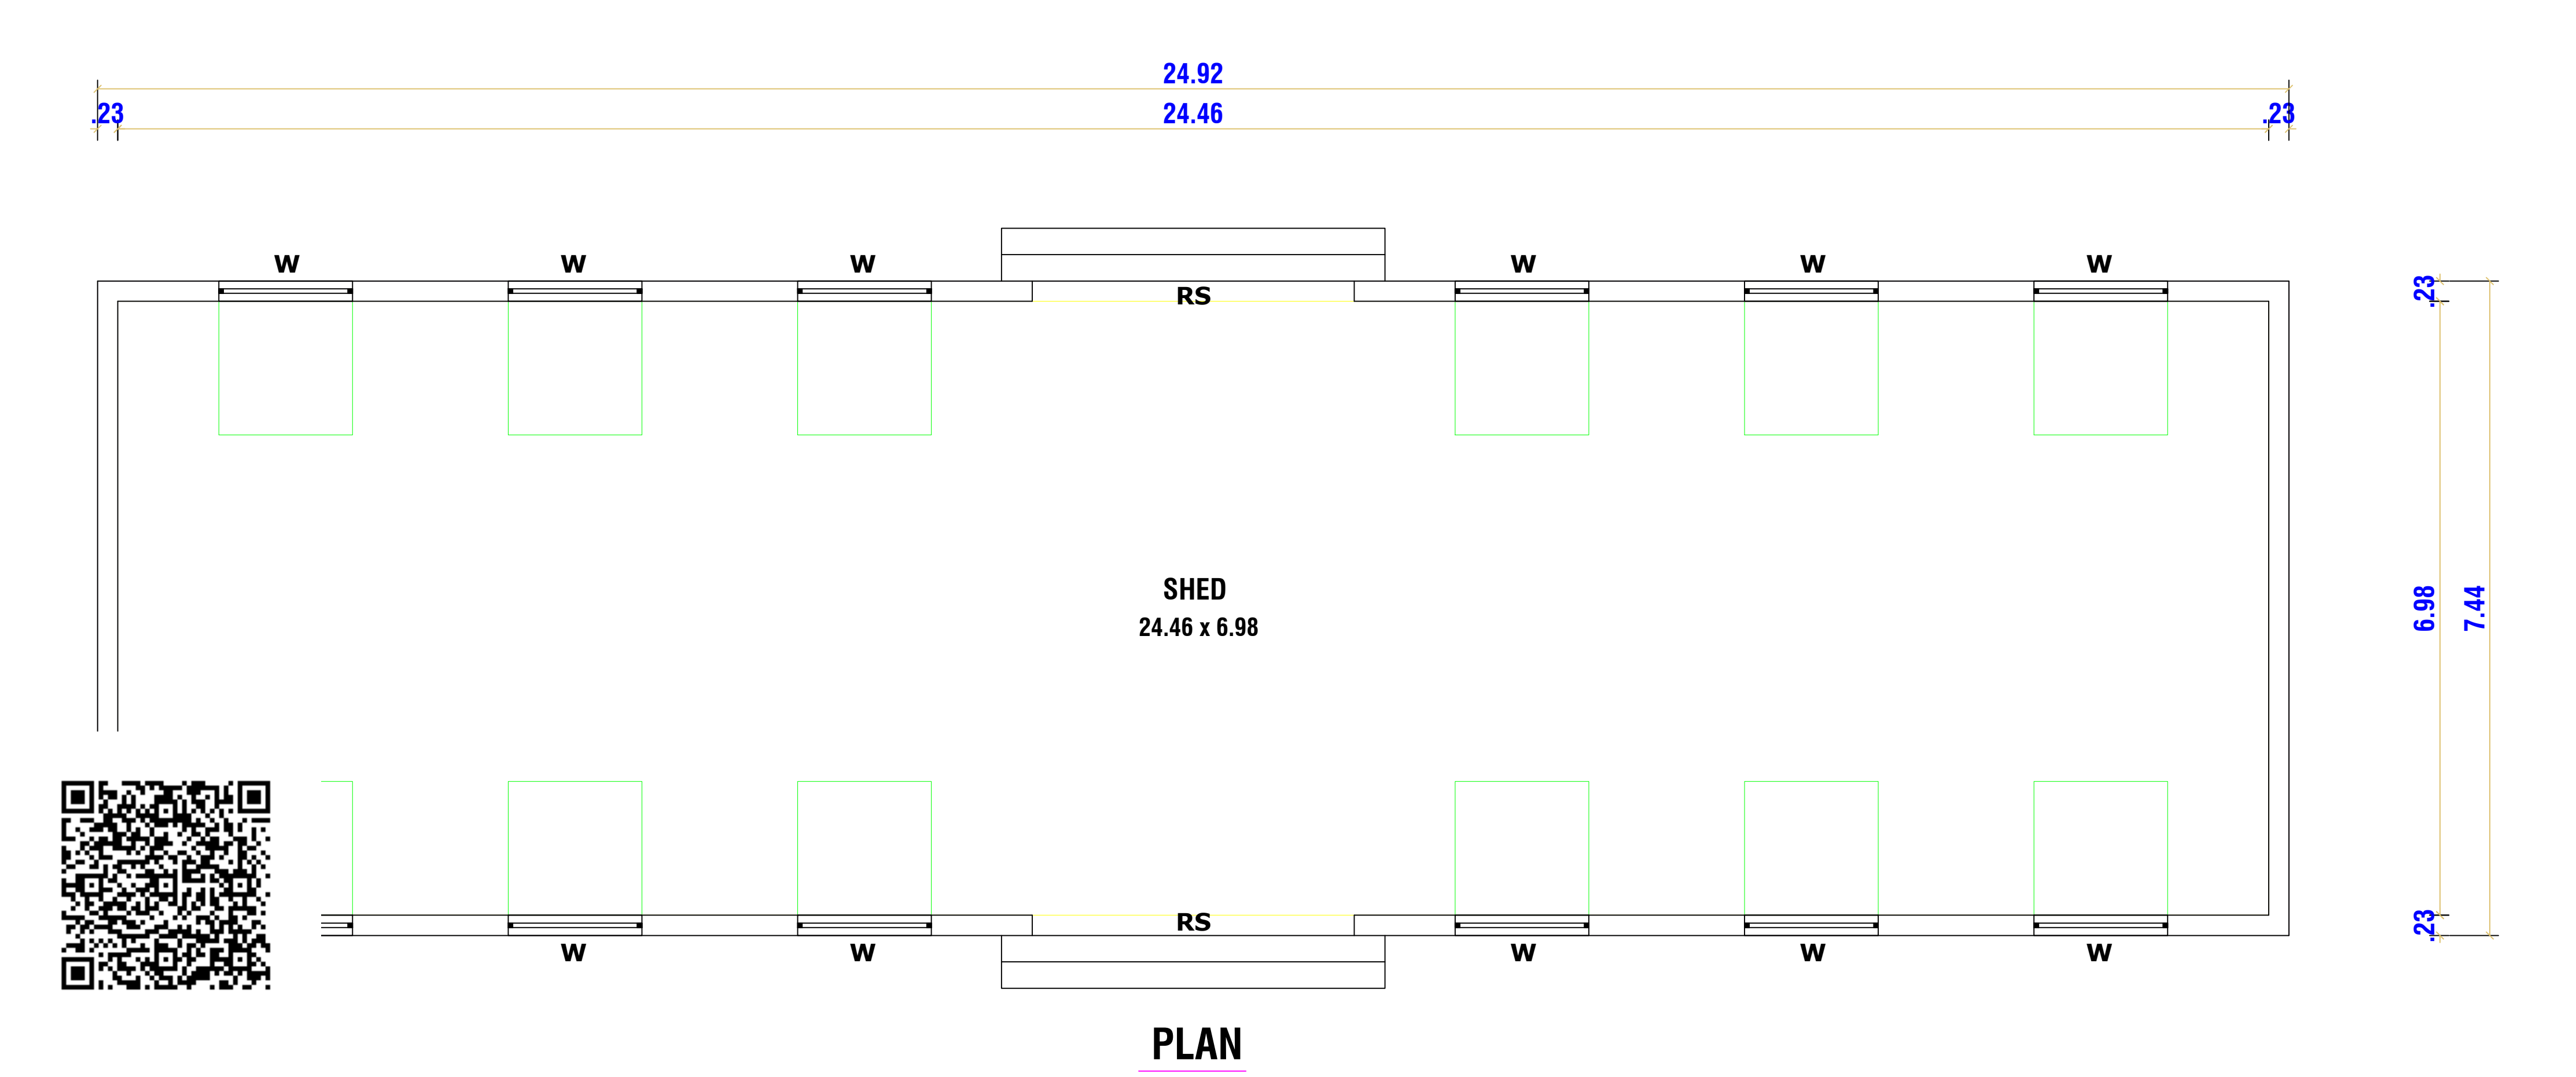


Er. P. Anandaraj, M Tech.,
Consulting Civil Engineer &
Licensed Building Surveyor
ANAND CONSTRUCTIONS
82. INDIRA MARKET,
THISAIYANVILAI 627 657
PHONE 272231 CELL 98425 18066.

ENGINEER

PLAN SHOWING THE PROPOSED CONSTRUCTION OF TIN SHEET ROOF COMMERCIAL BUILDING IN GROUND FLOOR , IN S.NO: 227 / 2 , PATTA NO : 3139 , KOTTAMANGALAM VILLAGE AND PANCHAYAT , UDUMALAIPETTAI TALUK , THIRUPPUR DISTRICT.

NAME OF APPLICANT :- Mr.V.ARVINTHRAJ , S/O. Mr.VELAYUTHASAAMI.

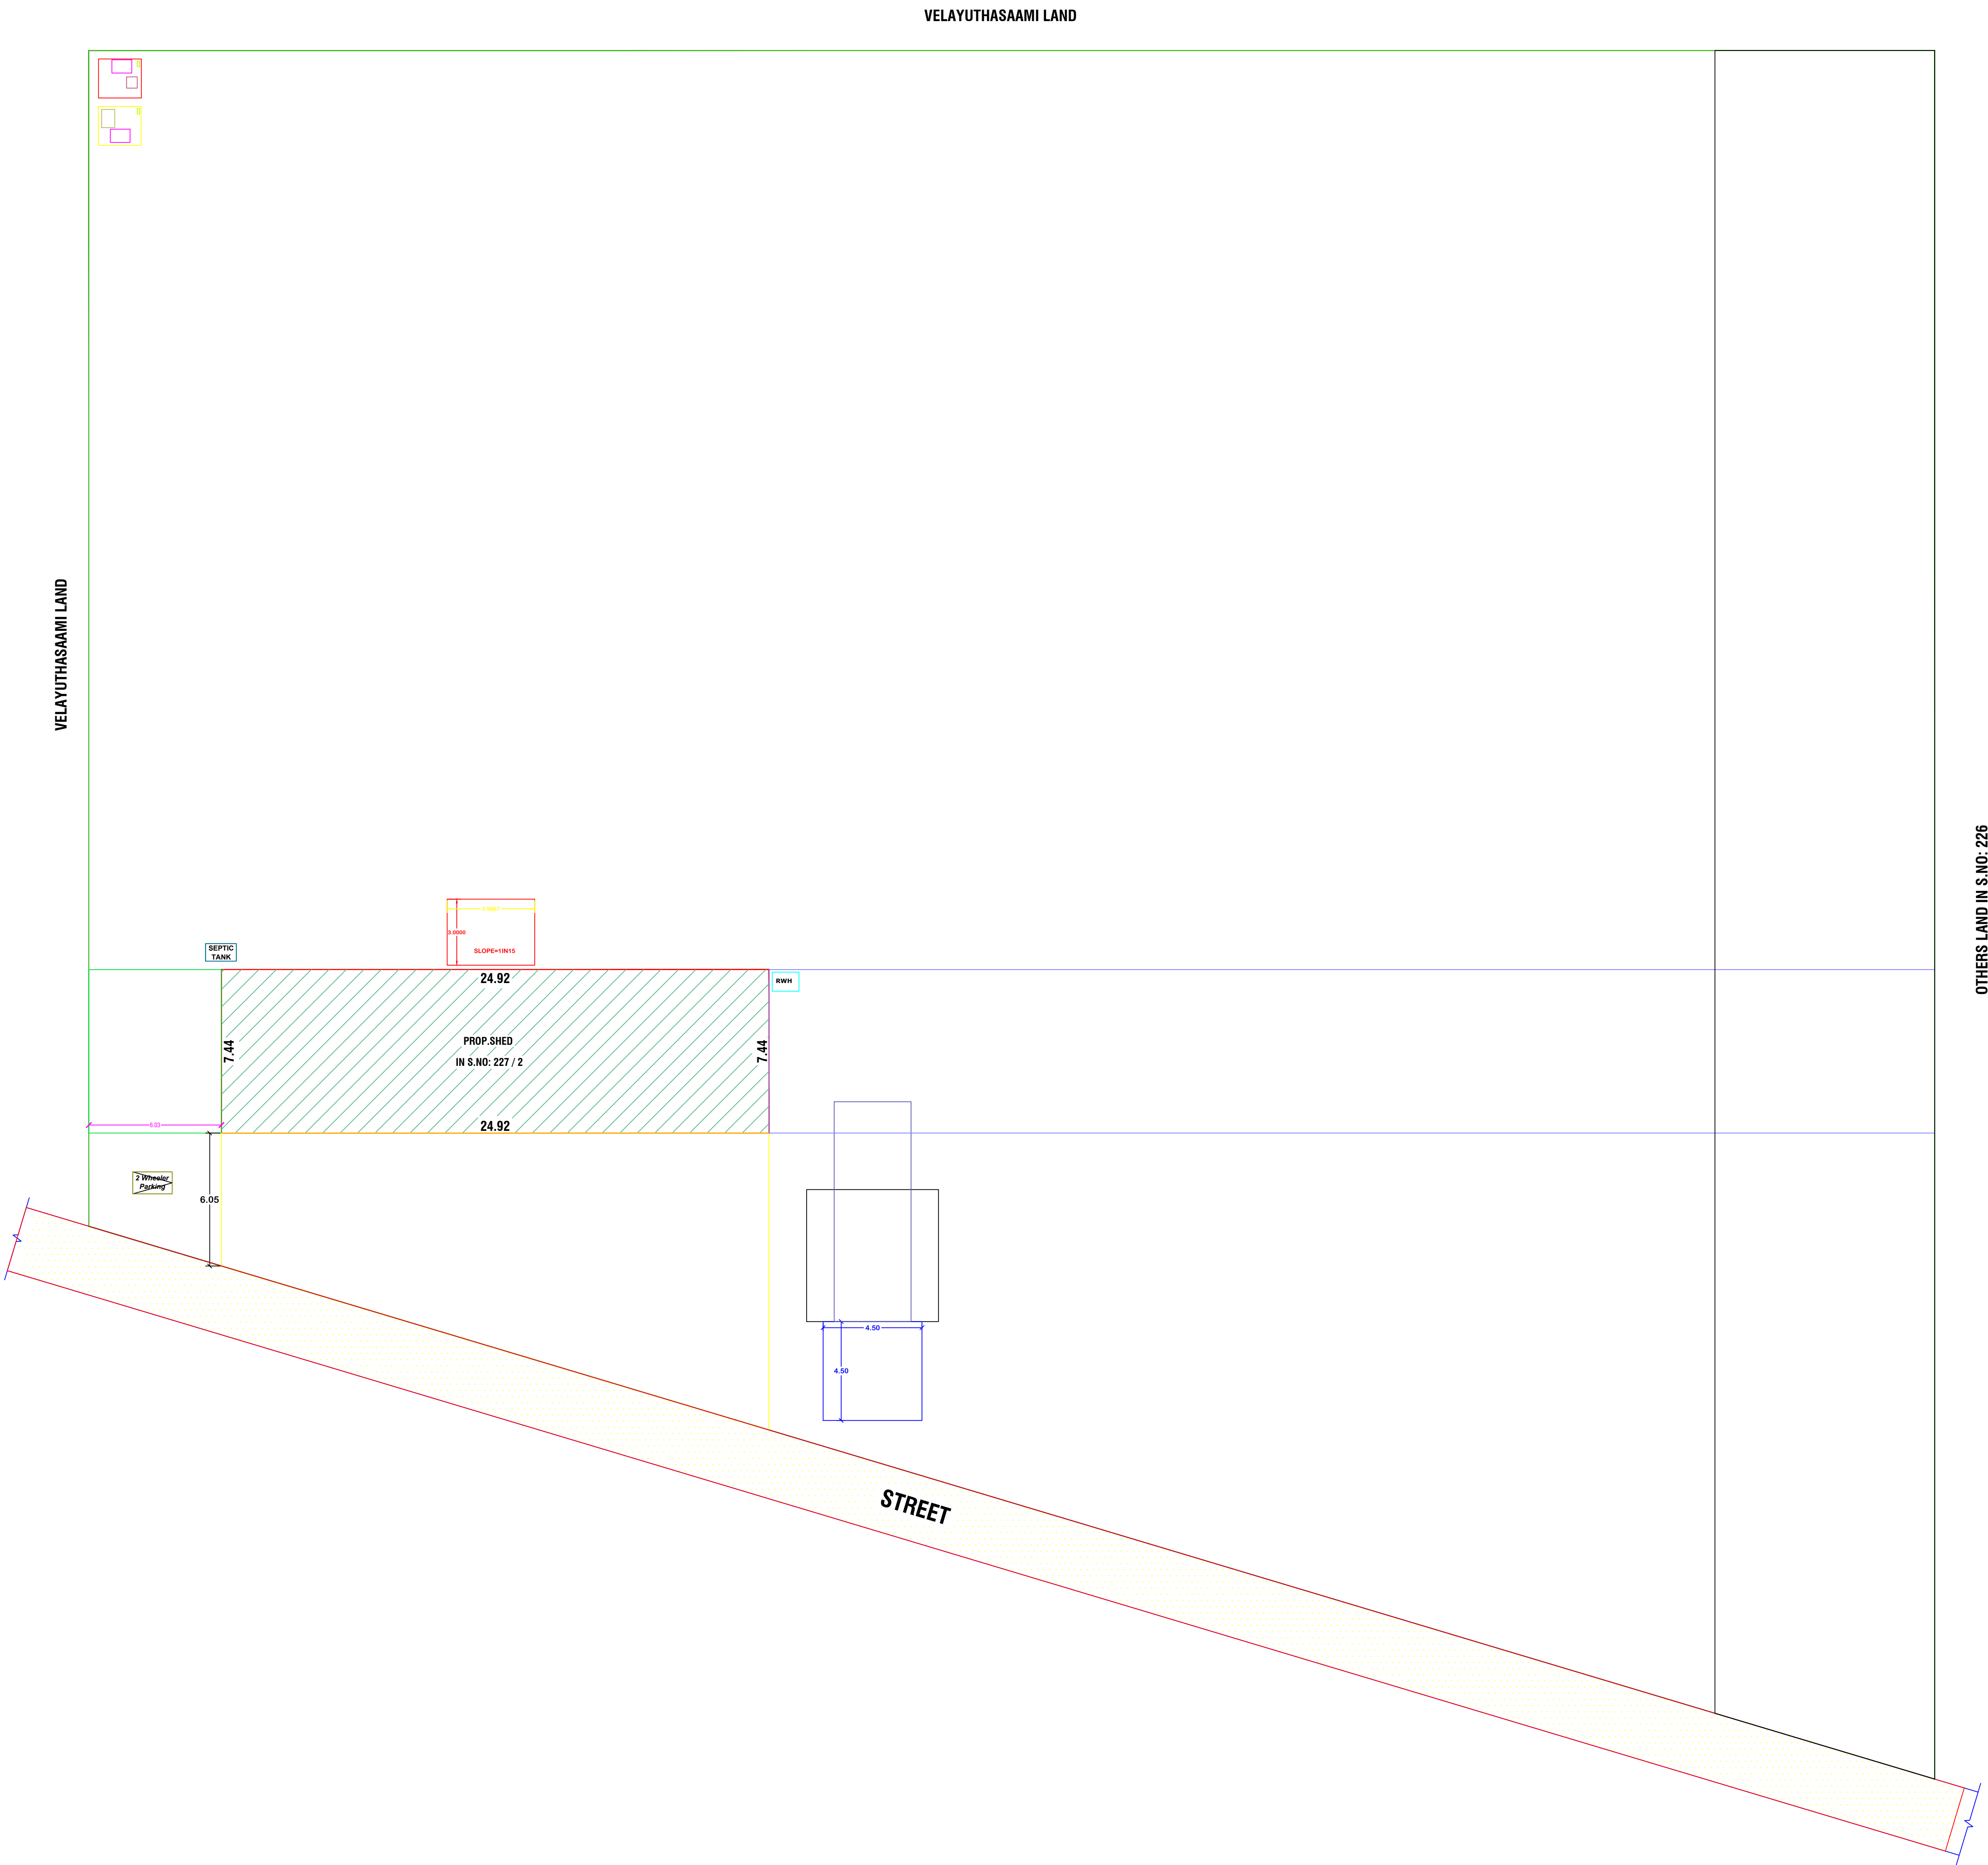

SITE PLAN
SCALE 1:100

OFFICE USE

AREA DETAILS

REF.	DESCRIPTION	SQ.M	SQ.FT
☐	SITE AREA AS PER DOCUMENT	5550.00	59740
☐	PRO. PLINTH AREA IN G.F	185.39	1996
☐	OPEN AREA	5364.61	57744
☐	F.S.I	0.03	


JOINERY DETAILS

RS	Rolling Shutter	3.35 x 2.10
MD	Door	1.00 x 2.10
D1	Door	0.91 x 2.10
D2	Door	0.75 x 2.10
W	Window	1.50 x 1.50
W1	Window	1.20 x 1.50
V	Ventilator	0.90 x 0.60

ALL DIMENSIONS ARE IN METRE, SCALE 1:100

Note:

- Waste Water Used for Garden
- Rain Water harvesting Details Provided
- Rain water harvesting tank to be provided

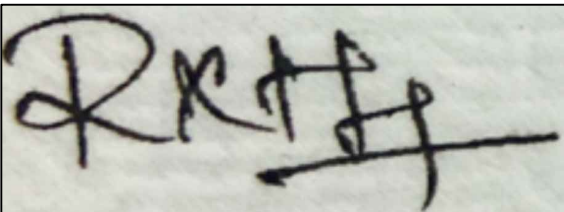

APPLICANT


Er. T. Anandaraj, M Tech.,
Consulting Civil Engineer &
Licensed Building Surveyor
ANAND CONSTRUCTIONS
82. INDIRA MARKET,
THISAIYANVILAI 627 657
PHONE 272231 CELL 98425 18066.

ENGINEER