



SITE AND DETAILED PLAN SHOWING THE PROPOSED CONSTRUCTION OF MANGALORE TILED ROOF GROUND FLOOR RESIDENTIAL BUILDING IN S.F.NO:709/4, SUB-DIVISION S.F.NO:709/4B AS PER PATTa NO:3798, KATTUR VILLAGE & PANCHAYAT, PALLADAM TALUK, TIRUPUR DISTRICT.

APPLICANT:- Mr.M.SANMUGAM., S/o Mr.MAILSAMY.,



SCALE 1:100

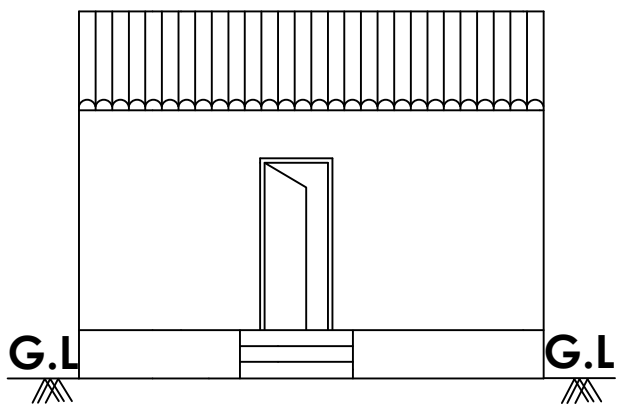



ELEVATION FACING ON EAST

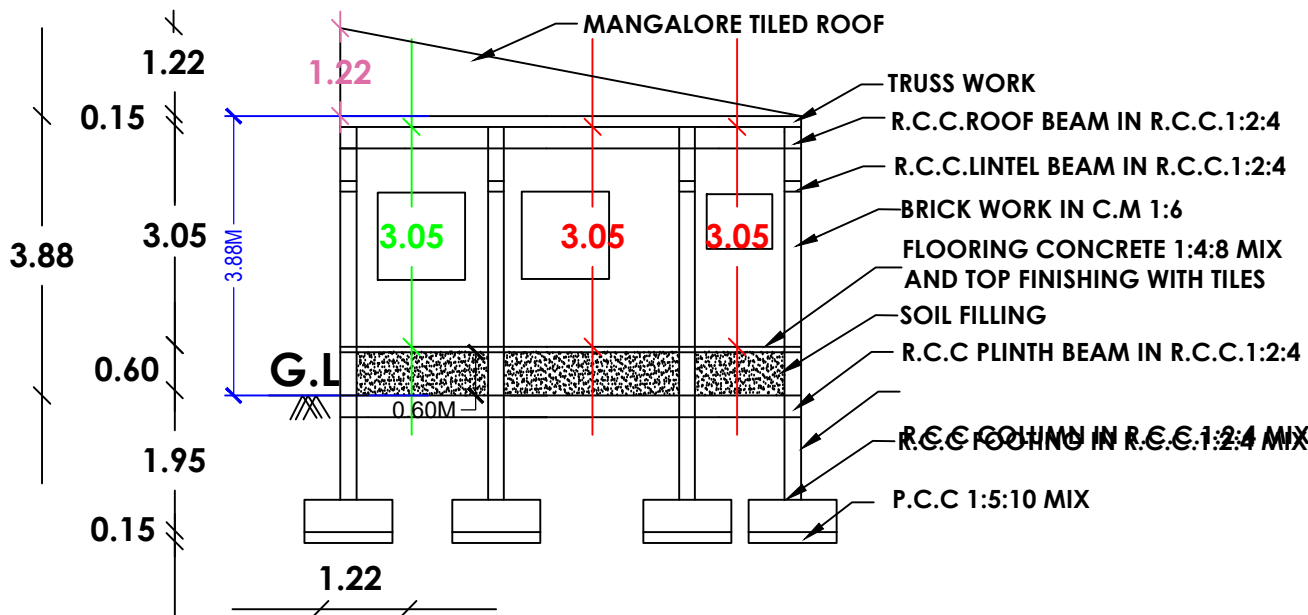



SECTION ON AA

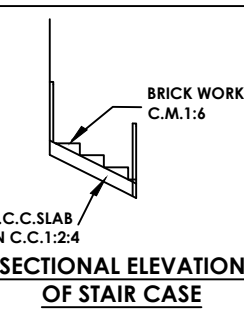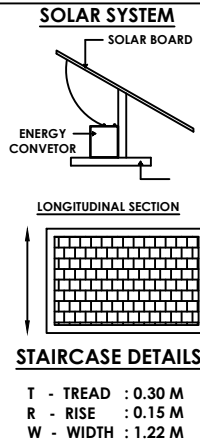


DETAILED PLAN OF RAINWATER PERCUSSION AND COLLECTION PIT

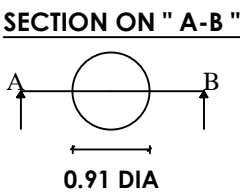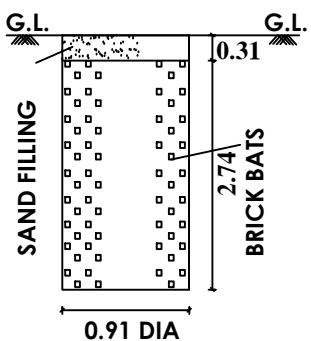

DETAILED DRAWING FOR SEPTIC TANK WITH DISPERSION TRENCH 225 GALLONS CAPACITY OF 1000 LITRES

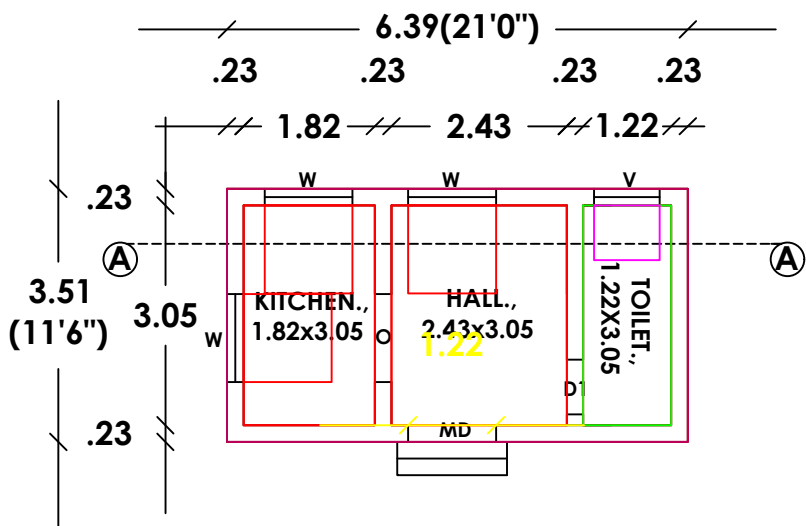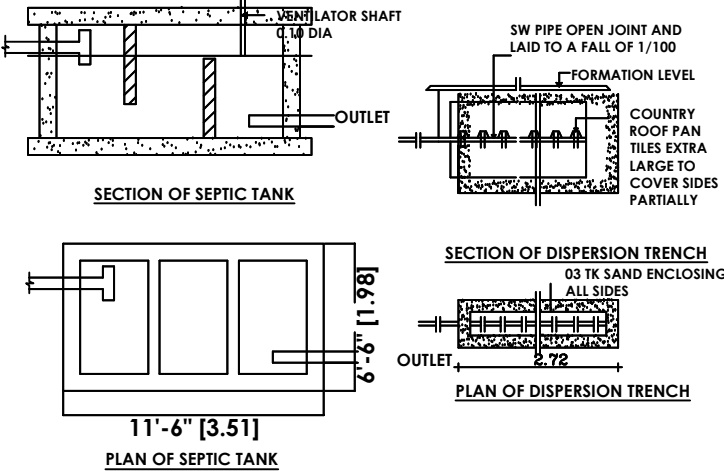


GROUND FLOOR PLAN

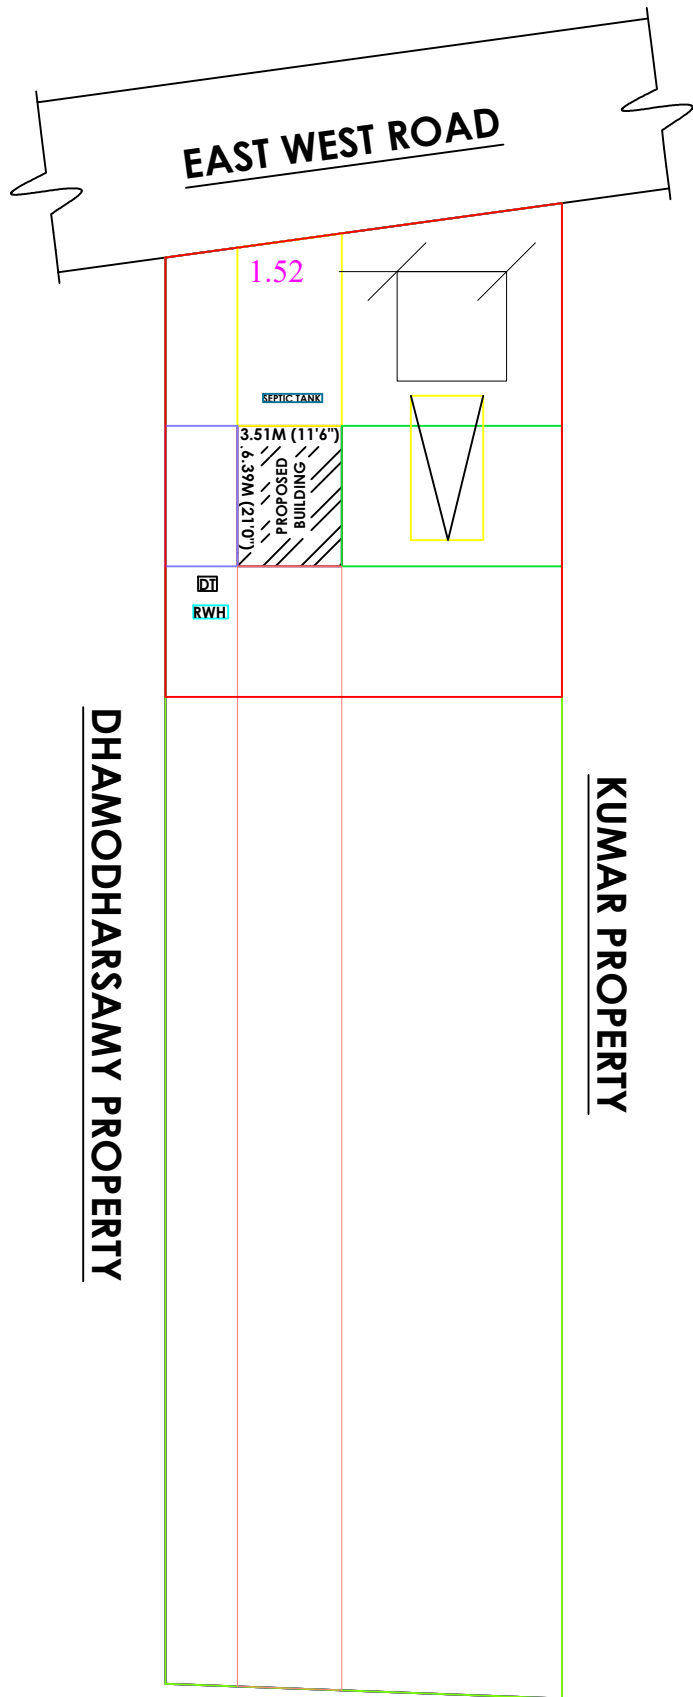

KRISHNASAMY PROPERTY


SITE PLAN (NOT TO SCALE)

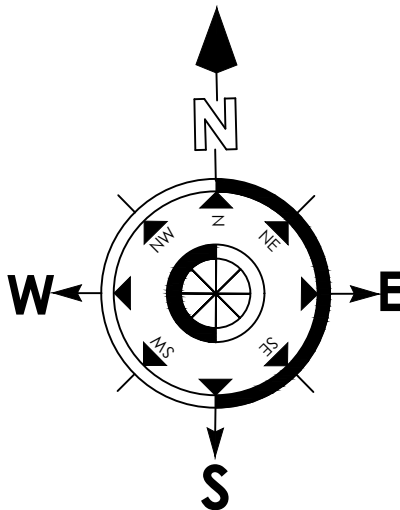


AREA DETAILS	SQ.M	SQ.FT
AREA OF THE SITE (78 CENTS)	3156.52	33976.80
AREA TAKEN FOR CONSTRUCTION	111.34	1198.46
AREA OF PROPOSED GROUND FLOOR BUILDING	22.43	241.43

DETAILS OF JOINERIES

MD	- MAIN DOOR	- 4'0"X7'0"	- 1.22X2.13
D	- DOOR	- 3'3"X7'0"	- 1.00X2.13
D1	- DOOR	- 2'6"X7'0"	- 0.76X2.13
W	- WINDOW	- 4'0"X4'0"	- 1.22X1.22
O	- OPEN	- 4'0"X7'0"	- 1.22X2.13
V	- VENTILATOR	- 3'0"X2'6"	- 0.90X0.76

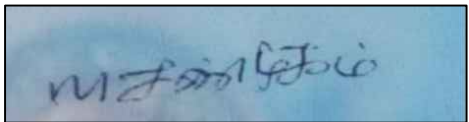

APPLICANT:-

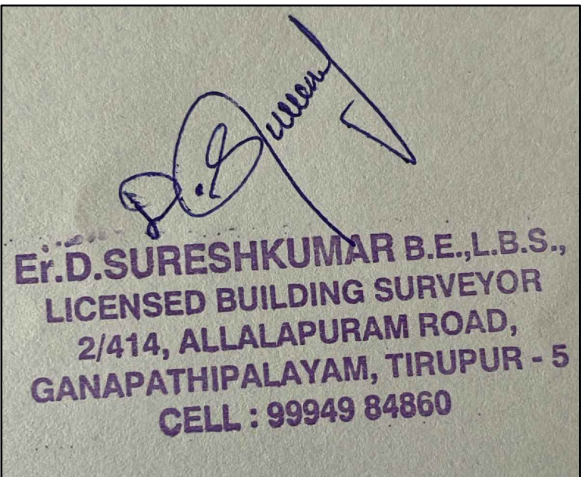

ENGINEER:-