
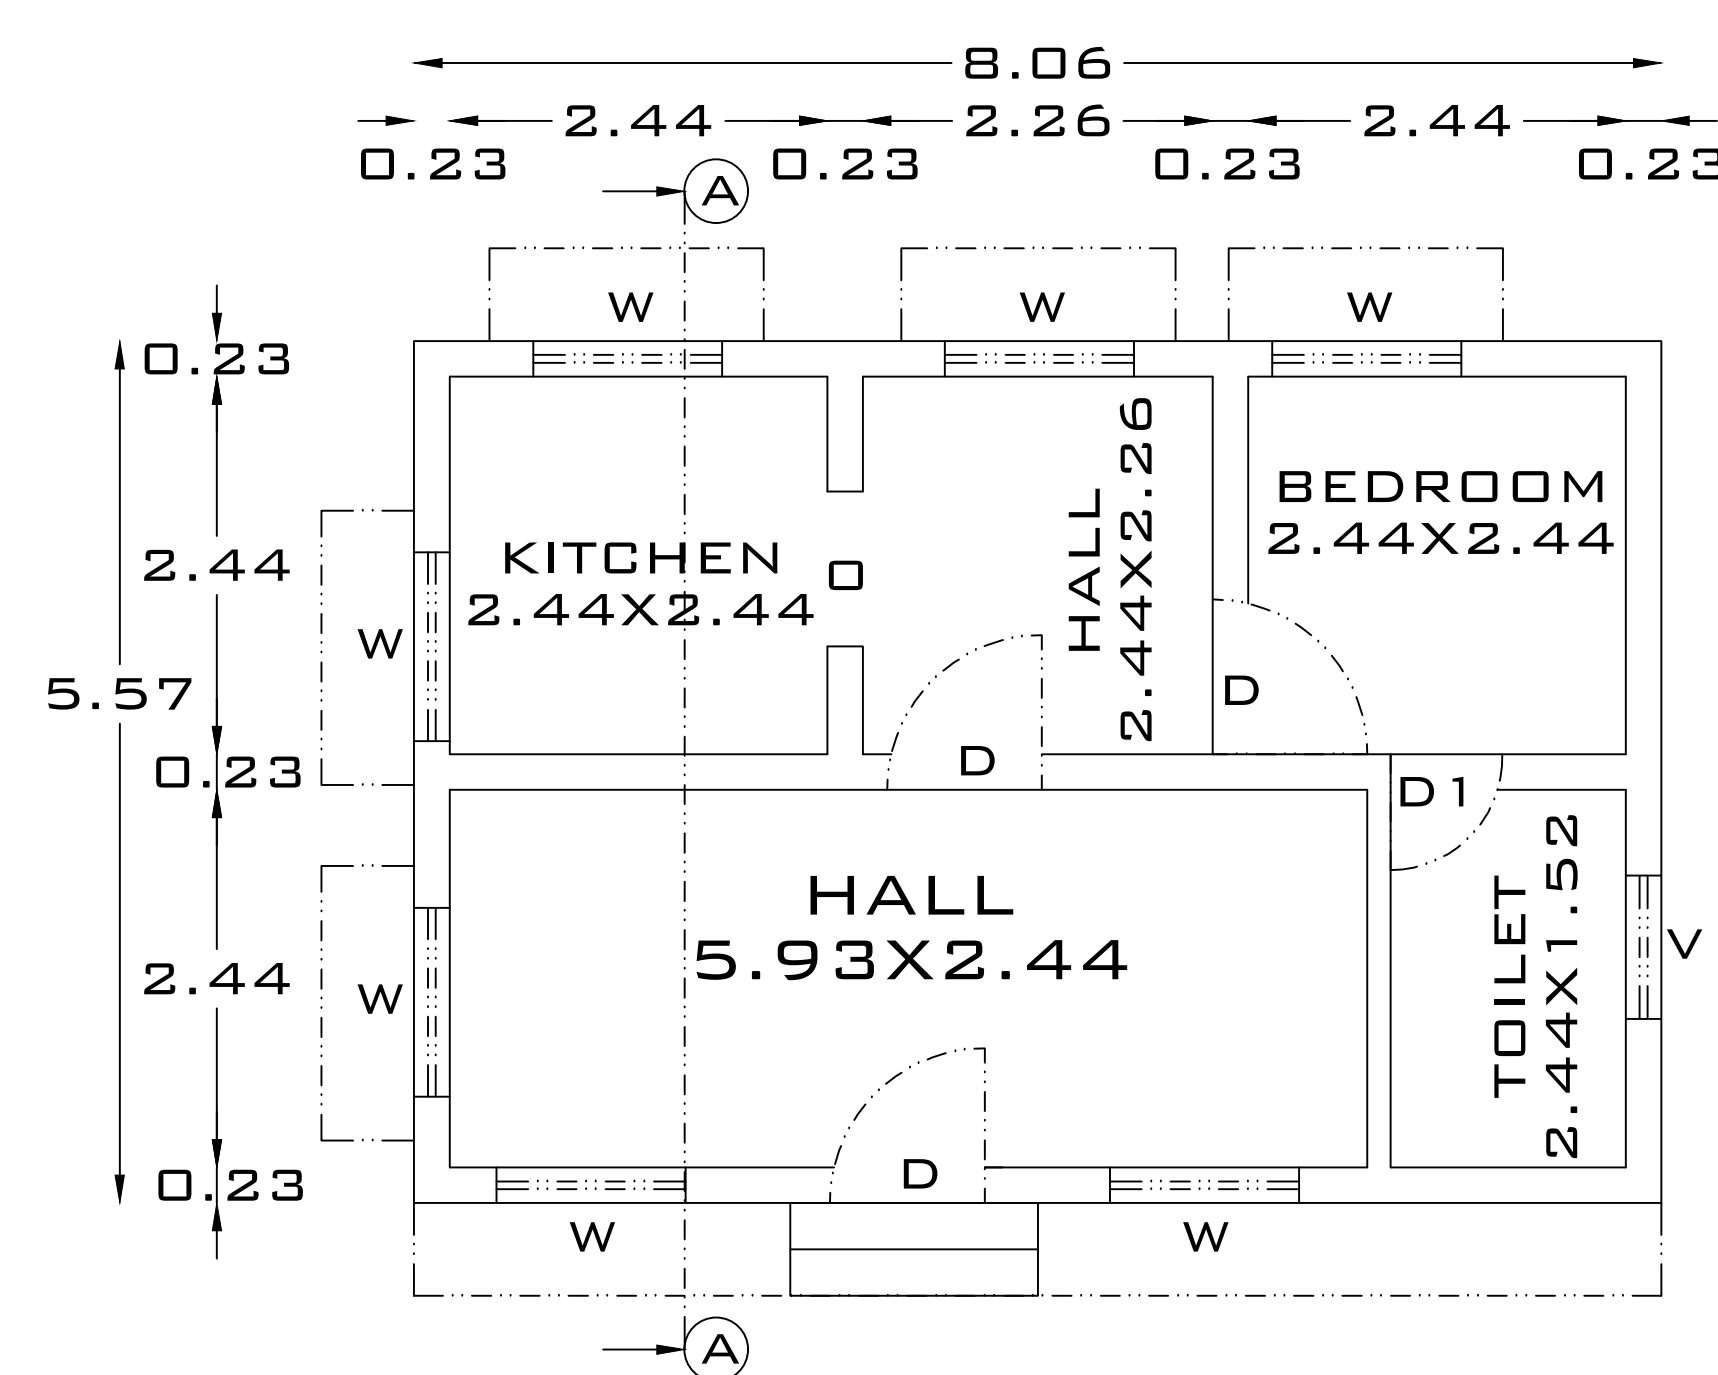
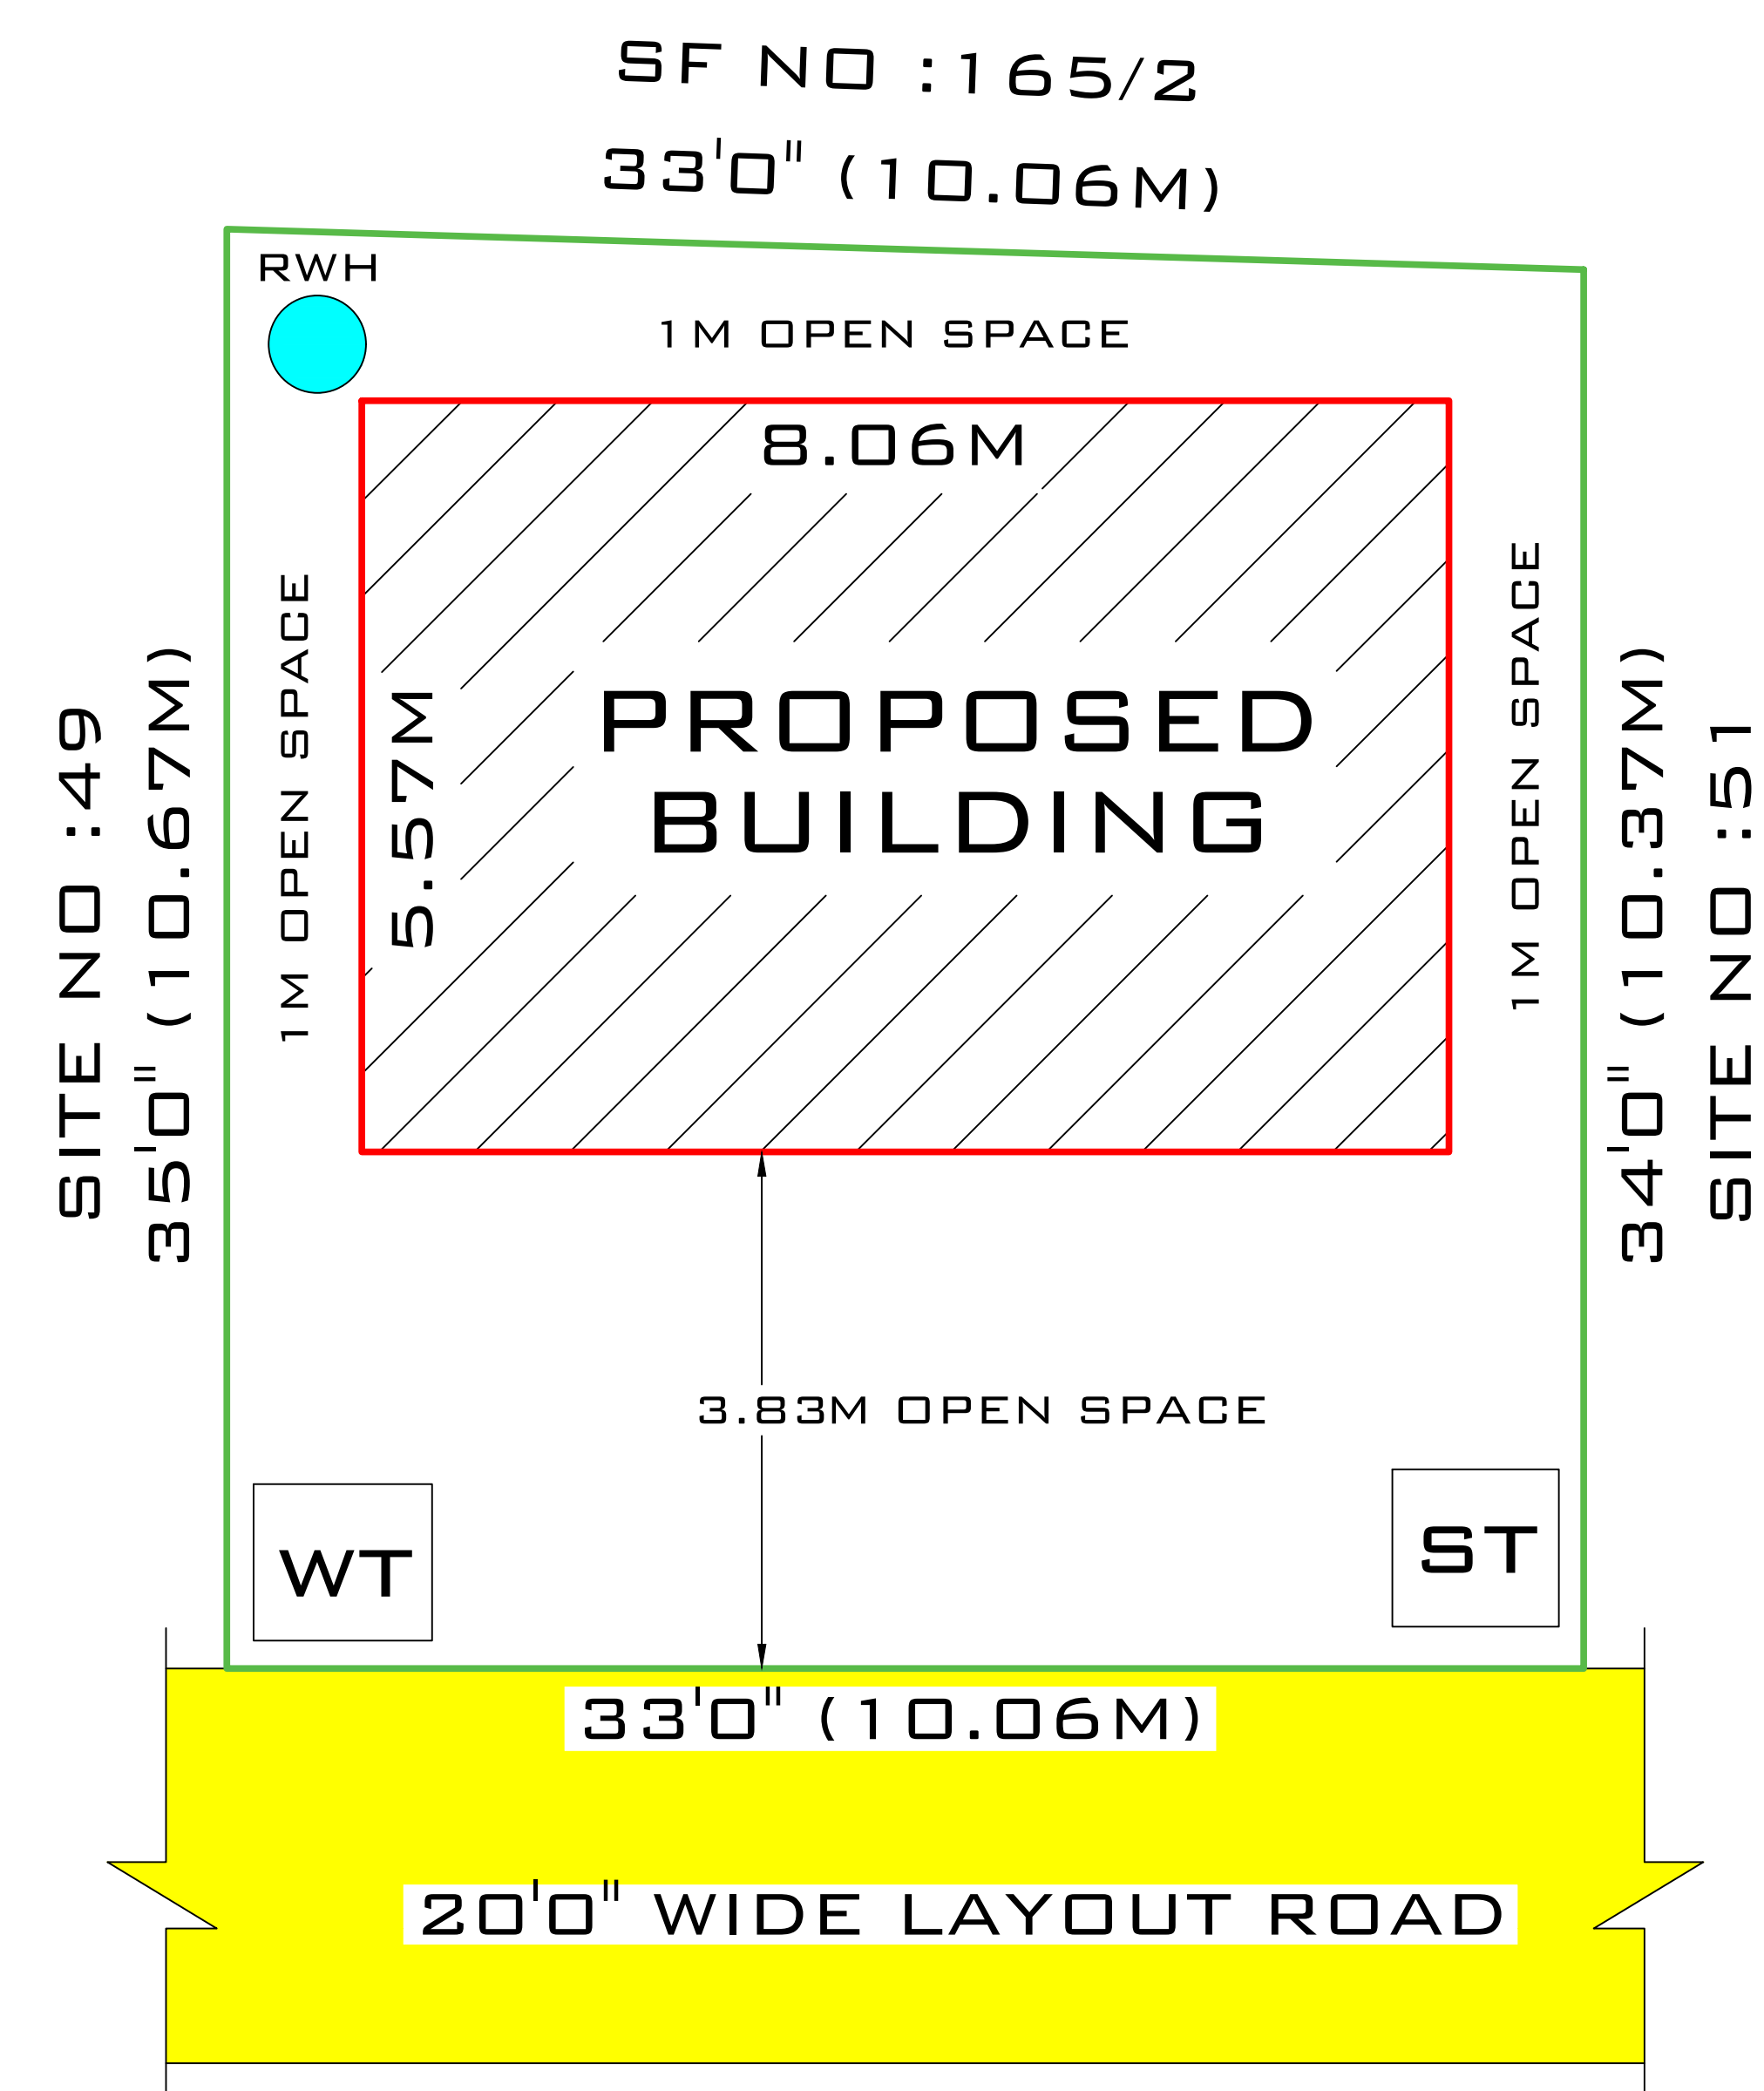
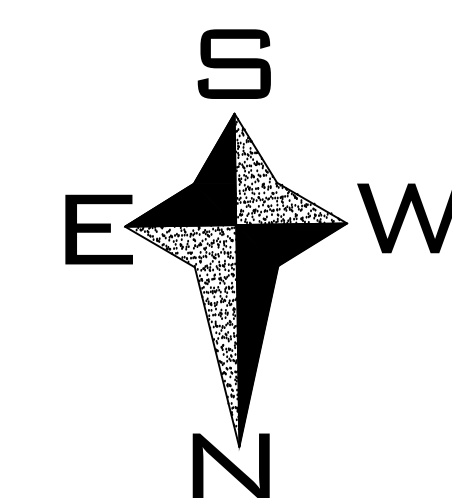


SITE AND DETAILED PLAN SHOWING THE PROPOSED CONSTRUCTION OF RCC AND GI SHEET ROOF GROUND FLOOR RESIDENTIAL BUILDING IN S.F NO:165/1A9, PATTA NO:1784, SITE NO: 50, "SAKTHI NAGAR", NAMBIYAMPALAYAM VILLAGE PANCHAYAT, AVINASHI TALUK, TIRUPPUR DISTRICT.

APPLICANT:- MR.P.RAMAN S/O MR.PANNARI

SCALE 1:100 SHEET NO:1
ALL DIMENSIONS ARE IN "M"

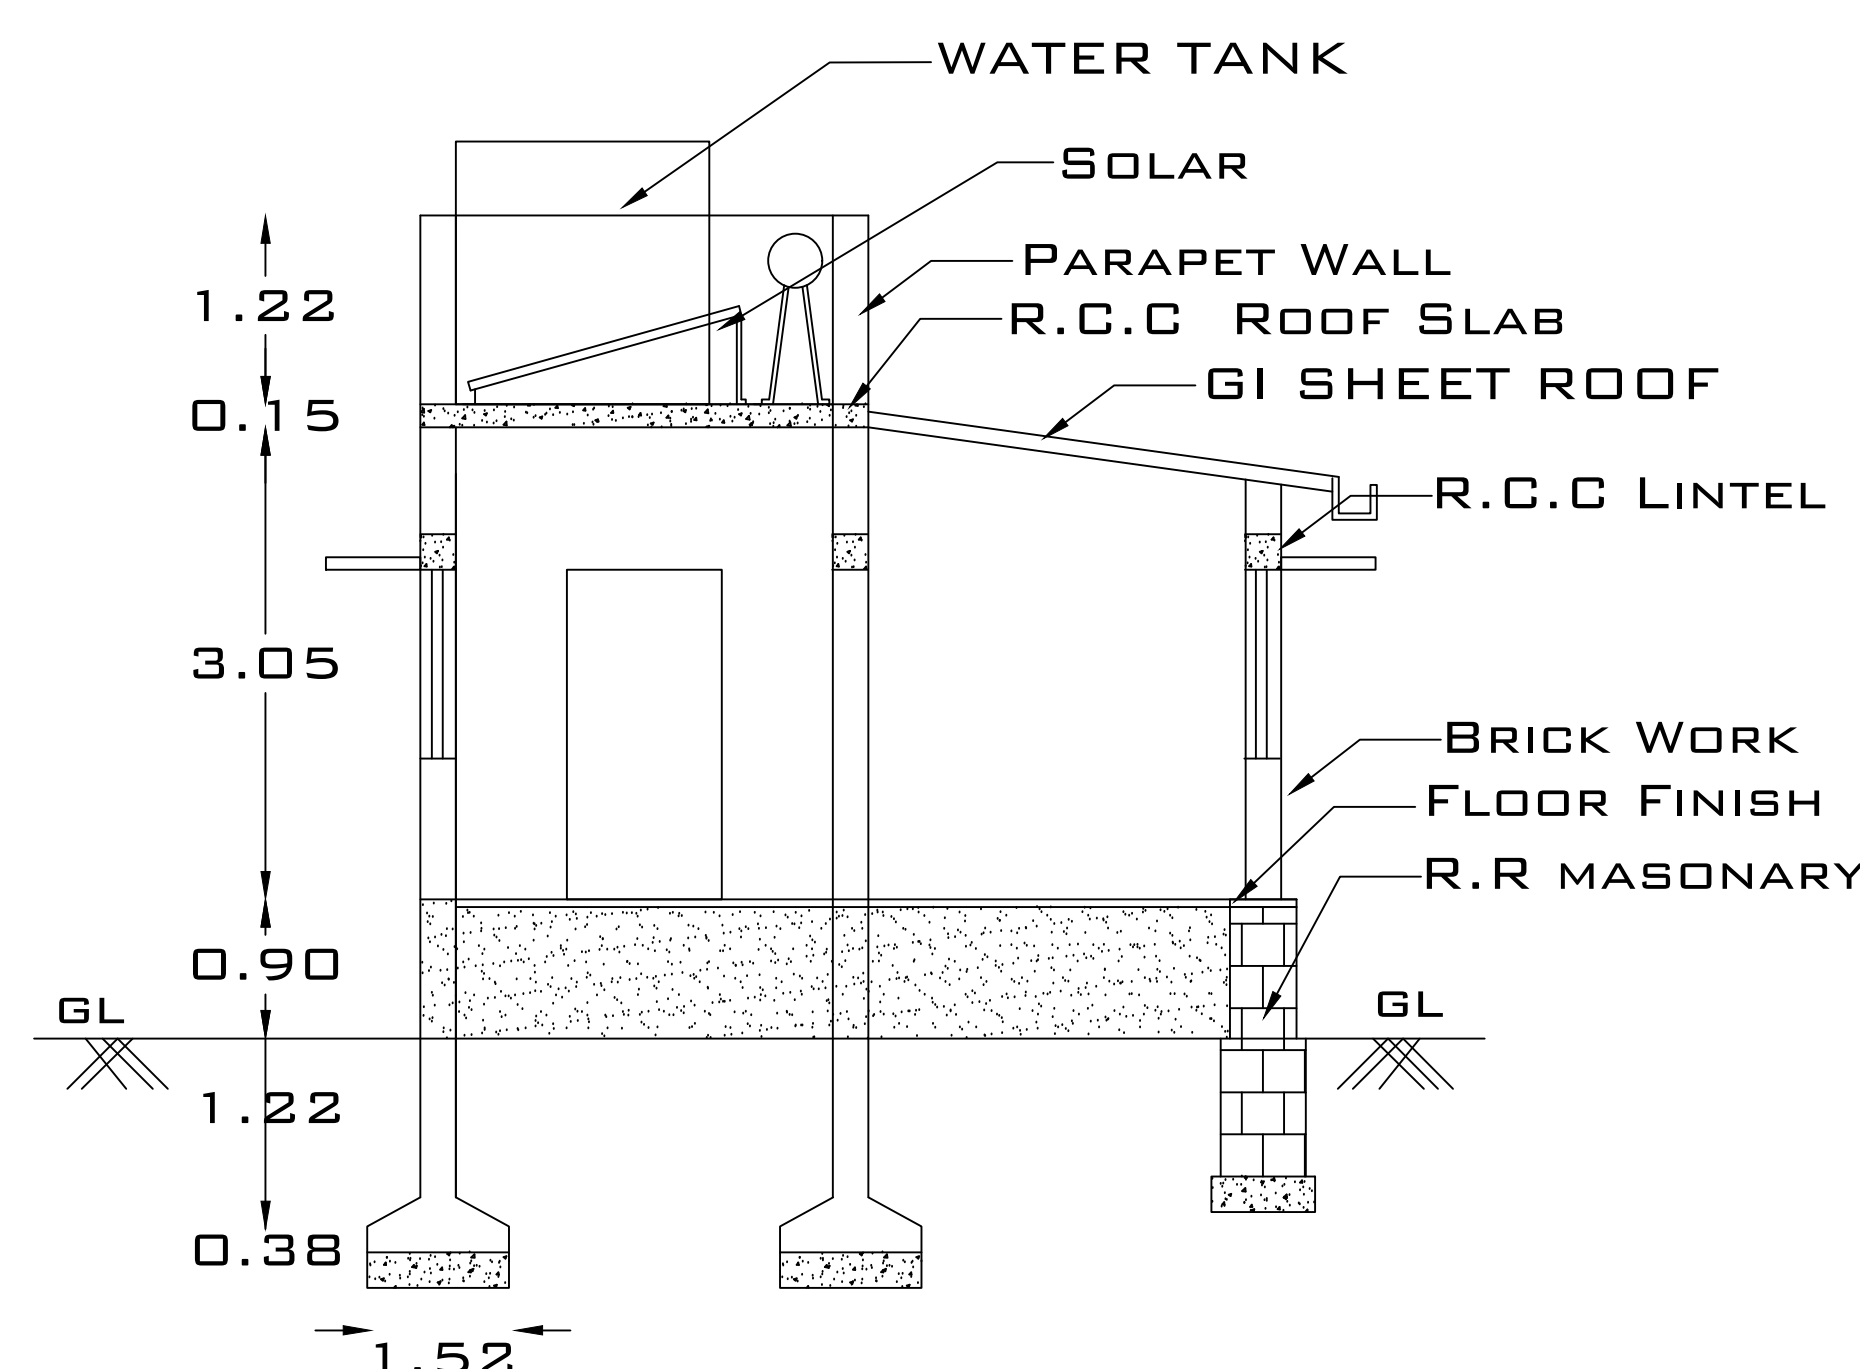

APPROVAL AUTHORITY		
AREA DETAILS	SQ.FT	SQ.M
AREA OF THE LAND	1138.50	105.80
AREA OF PROPOSED GROUND FLOOR BUILDING	483.02	44.89
AREA OF OPEN SPACE	655.48	60.91
COLOUR DETAILS		
SITE BOUNDARY		
PROPOSED BUILDING		
RAIN WATER STORAGE PIT		
ROAD		
REFERENCE		
D - DOOR	1.00 x 2.13	
O - OPEN	1.00 x 2.13	
D1 - DOOR	0.76 x 2.13	
W - WINDOW	1.22 x 1.22	
V - VENTILATOR	0.60 x 0.90	

SITE PLAN
SCALE 1:100

Handwritten signature of the applicant.

APPLICANT:

ENGINEER:
Dr. B. M. M. S.
Civil Engineer & Promoter
9/15, Chelvar Road,
Opp. Govt Hospital
Avinashi - 641 654.
PH : 04296 - 273036
Cell : 98422 - 62246

