


PLAN SHOWING THE PROPOSED CONSTRUCTION OF GROUND FLOOR COMMERCIAL BUILDING


AT PLOT NO : 68, OLD S.NO: 114/3, PATTa NO: 4037, AS PER PATTa NEW S.NO: 114/2E,

" OM SAKTHI NAGAR ", V.NO: 92, SEVVAPET VILLAGE TIRUVALLUR TALUK & DISTRICT..,




LAYOUT APPROVAL NO : C.S.D.D.T.P.M- 86-262 / LP- 203

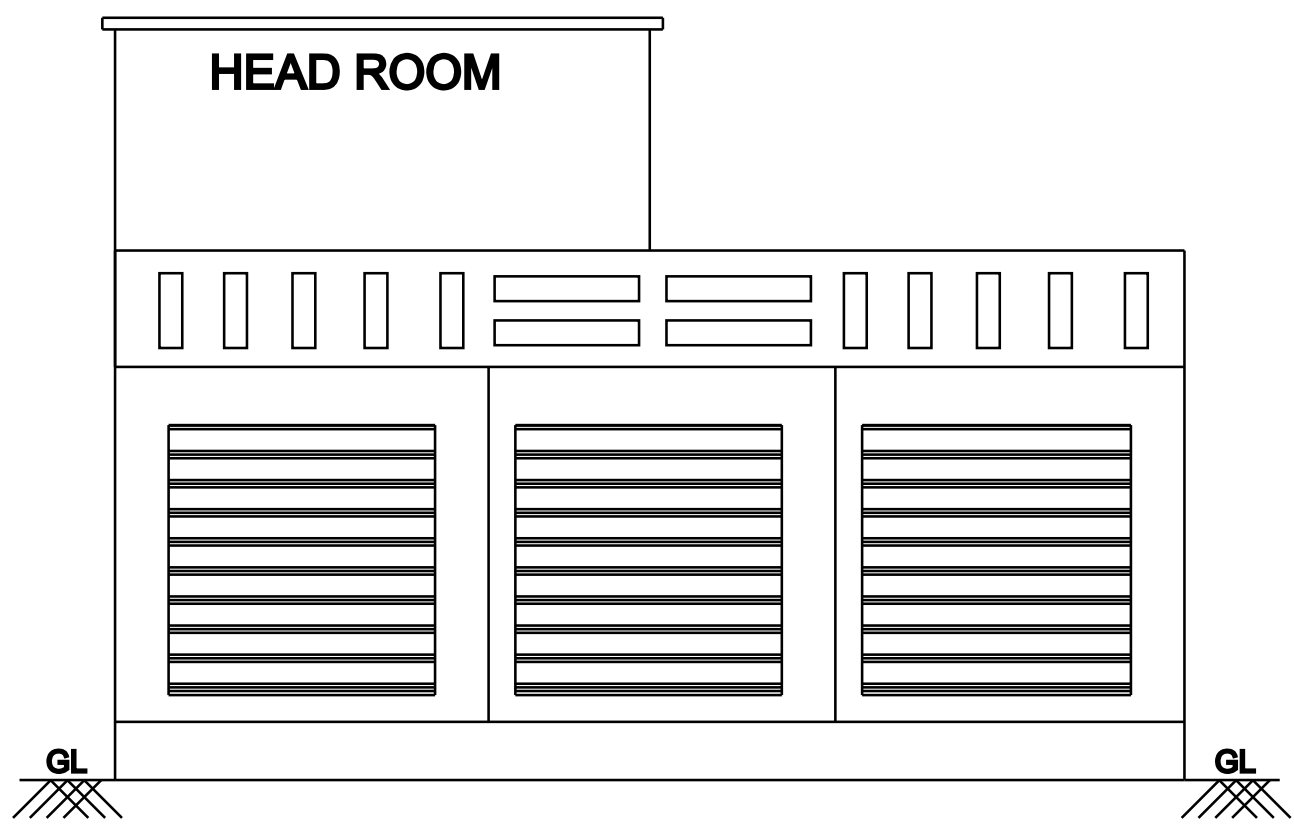


ELEVATION

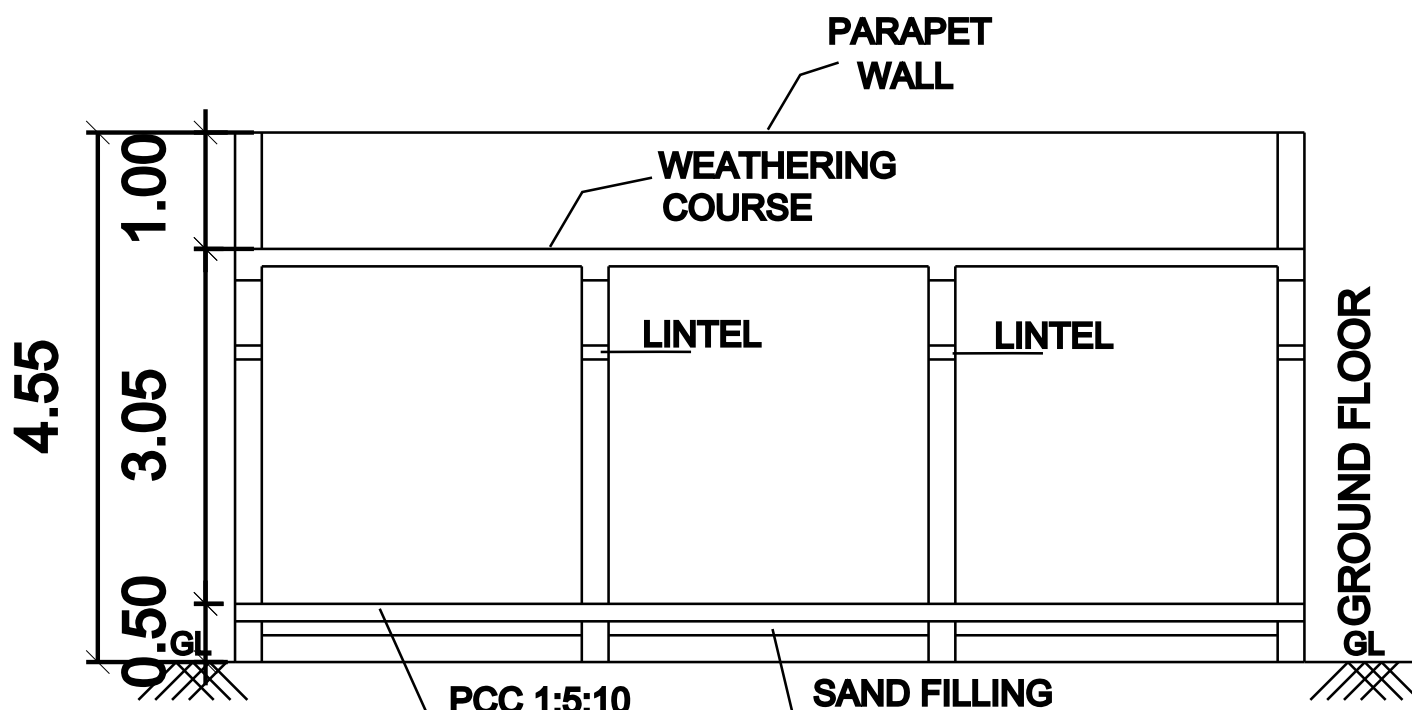

SECTION " AA "

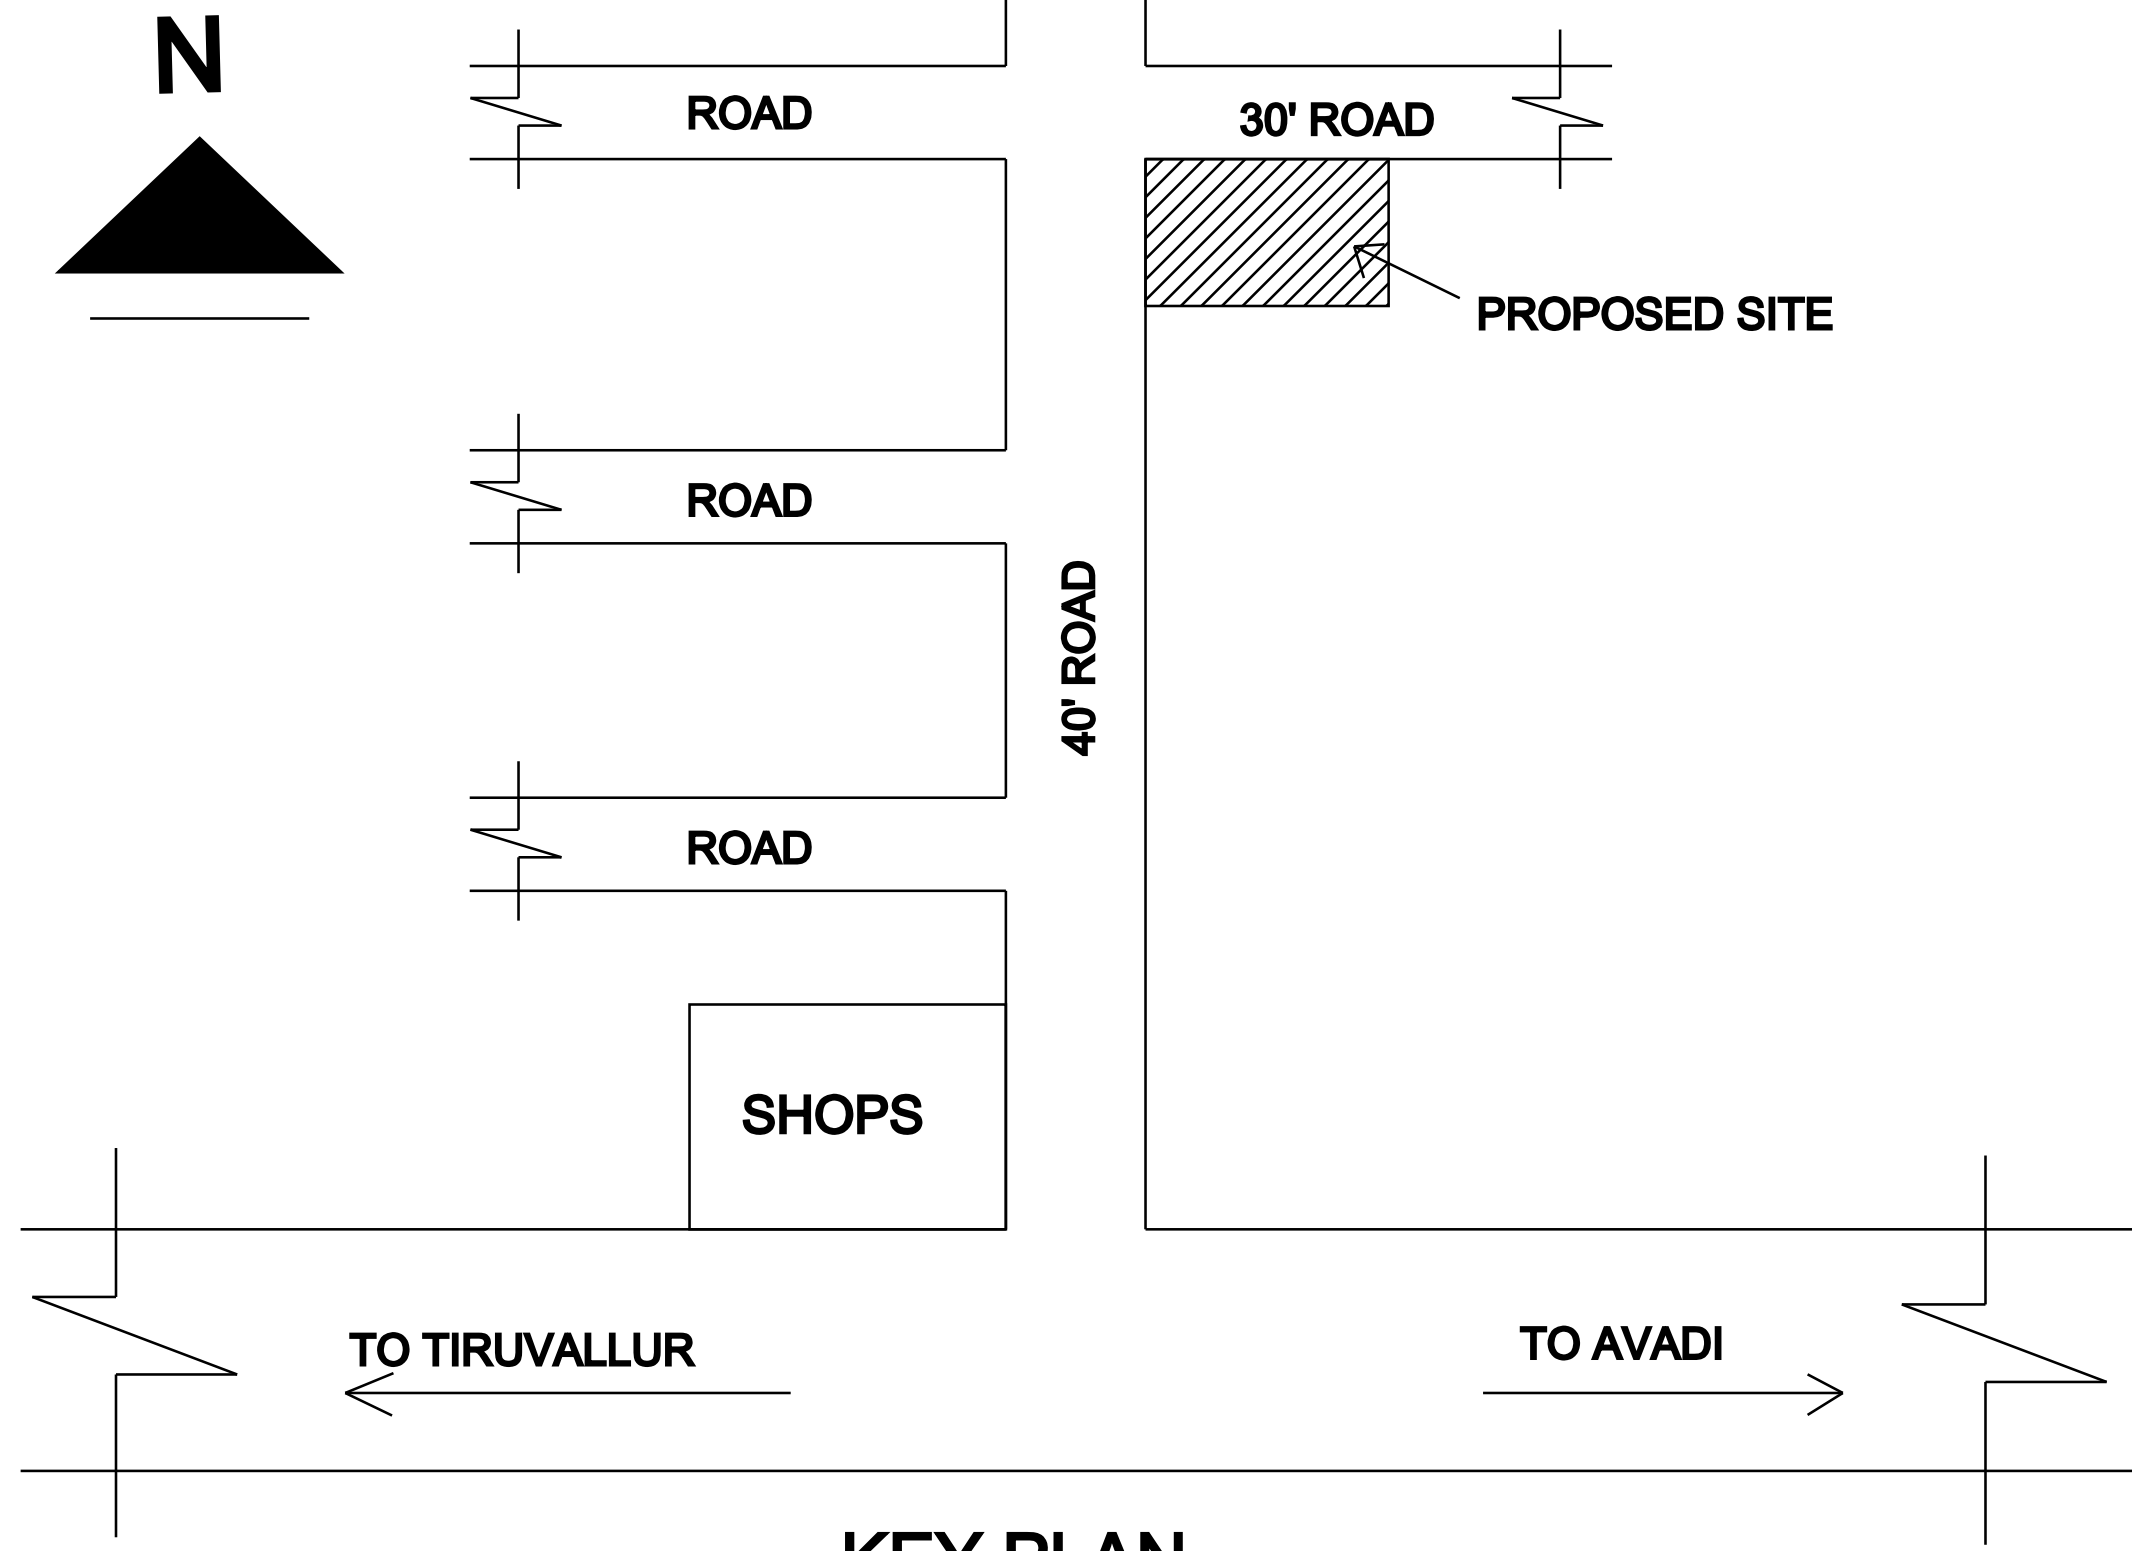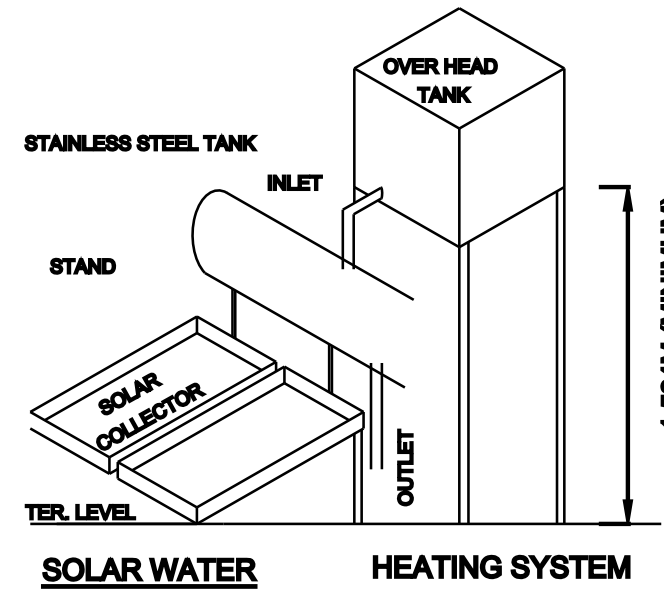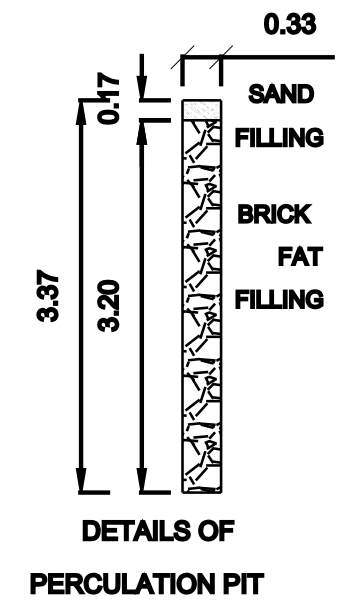


KEY PLAN
(NTS)

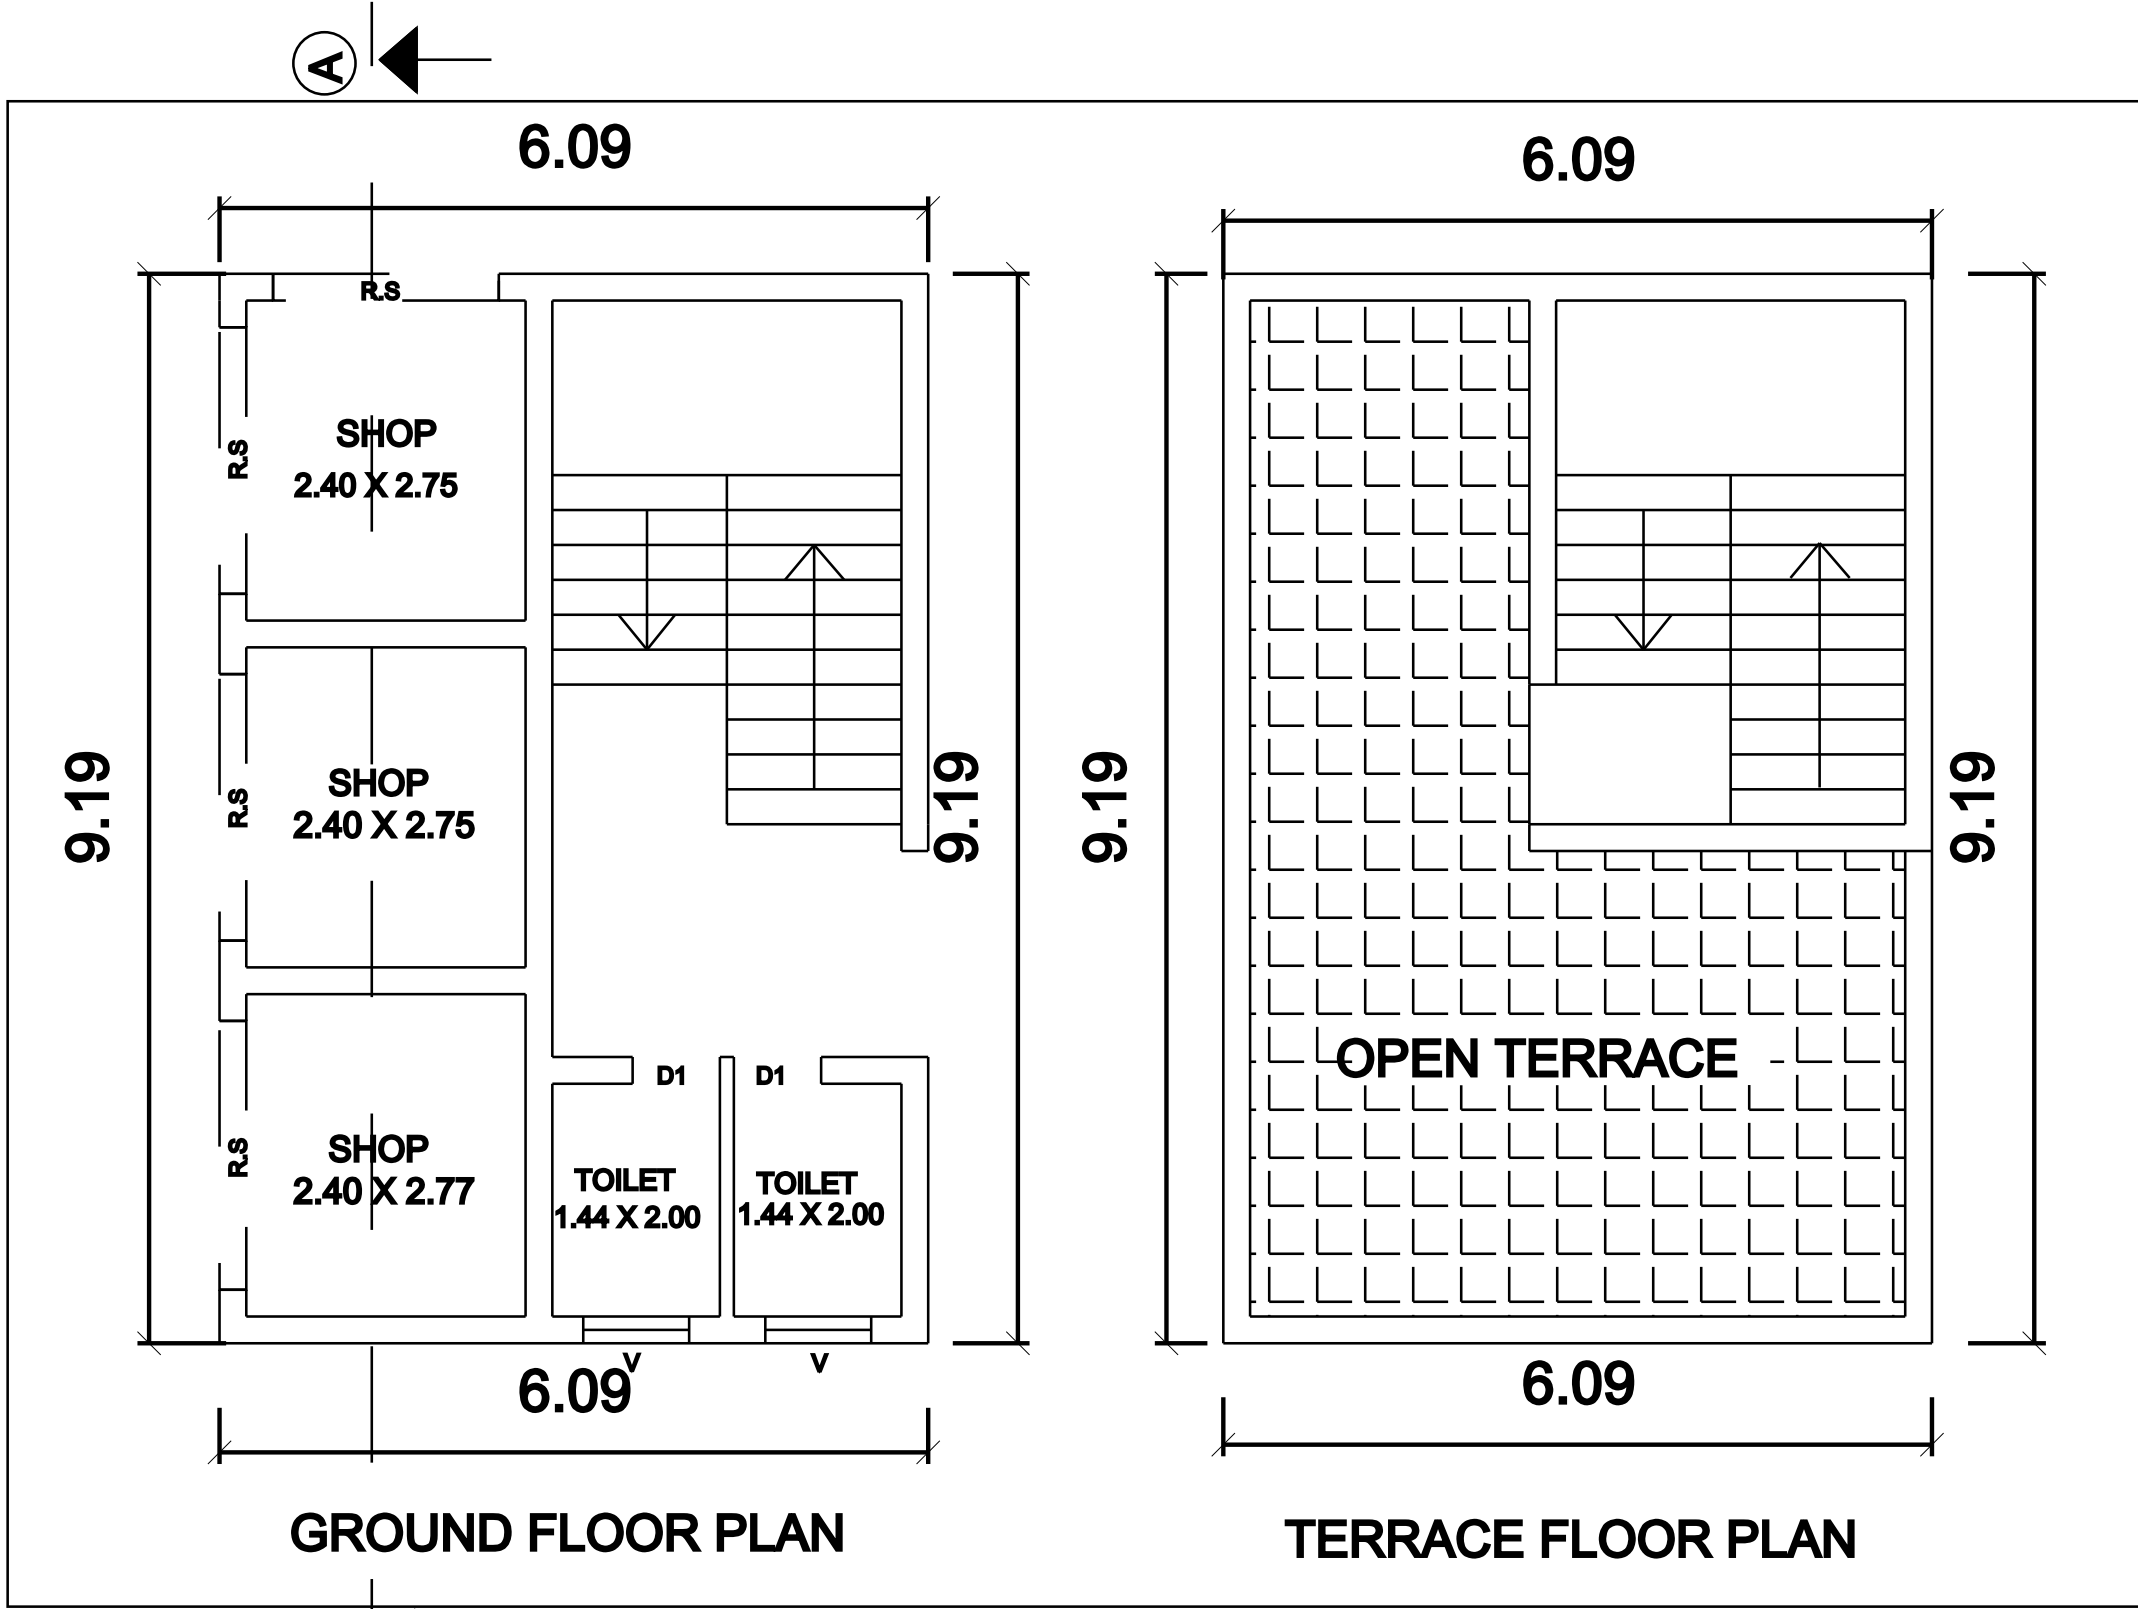


GROUND FLOOR PLAN


TERRACE FLOOR PLAN

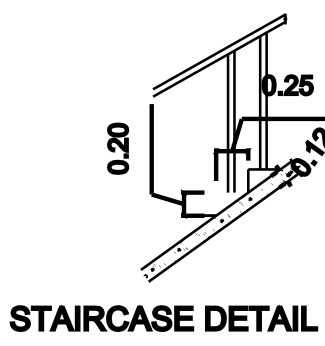


STAIRCASE DETAIL

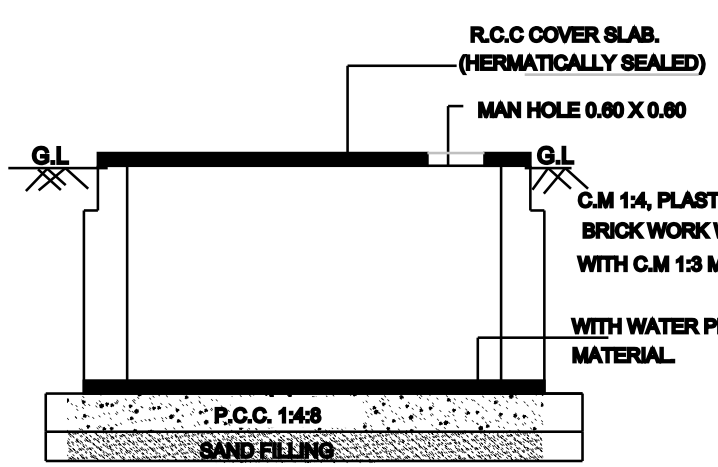


SECTION 2.2

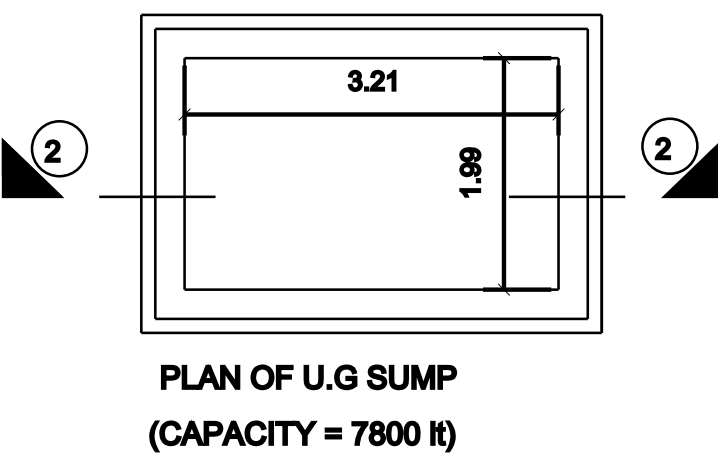


PLAN OF U.G SUMP
(CAPACITY = 7800 lt)

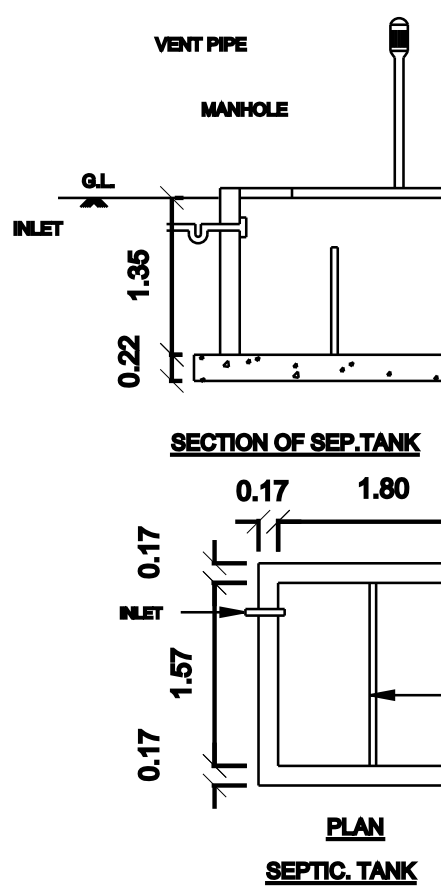

SECTION OF SEPTIC TANK

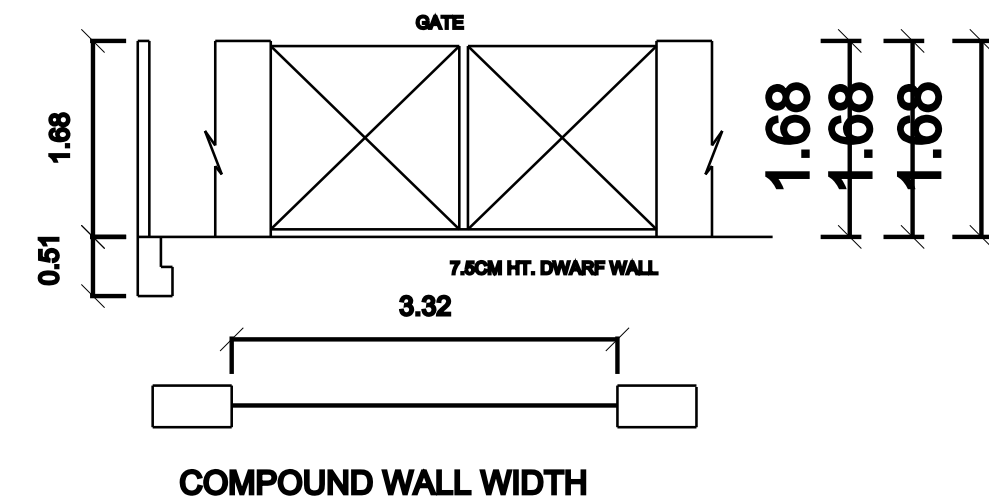

COMPOUND WALL WIDTH

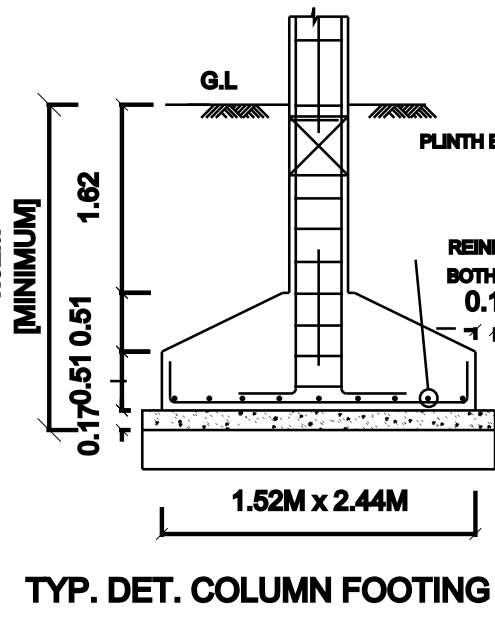

TYP. DET. COLUMN FOOTING




AD

(12.19M)

12.19 [40'-0.0"]


(9.14M) 30' WIDE ROAD

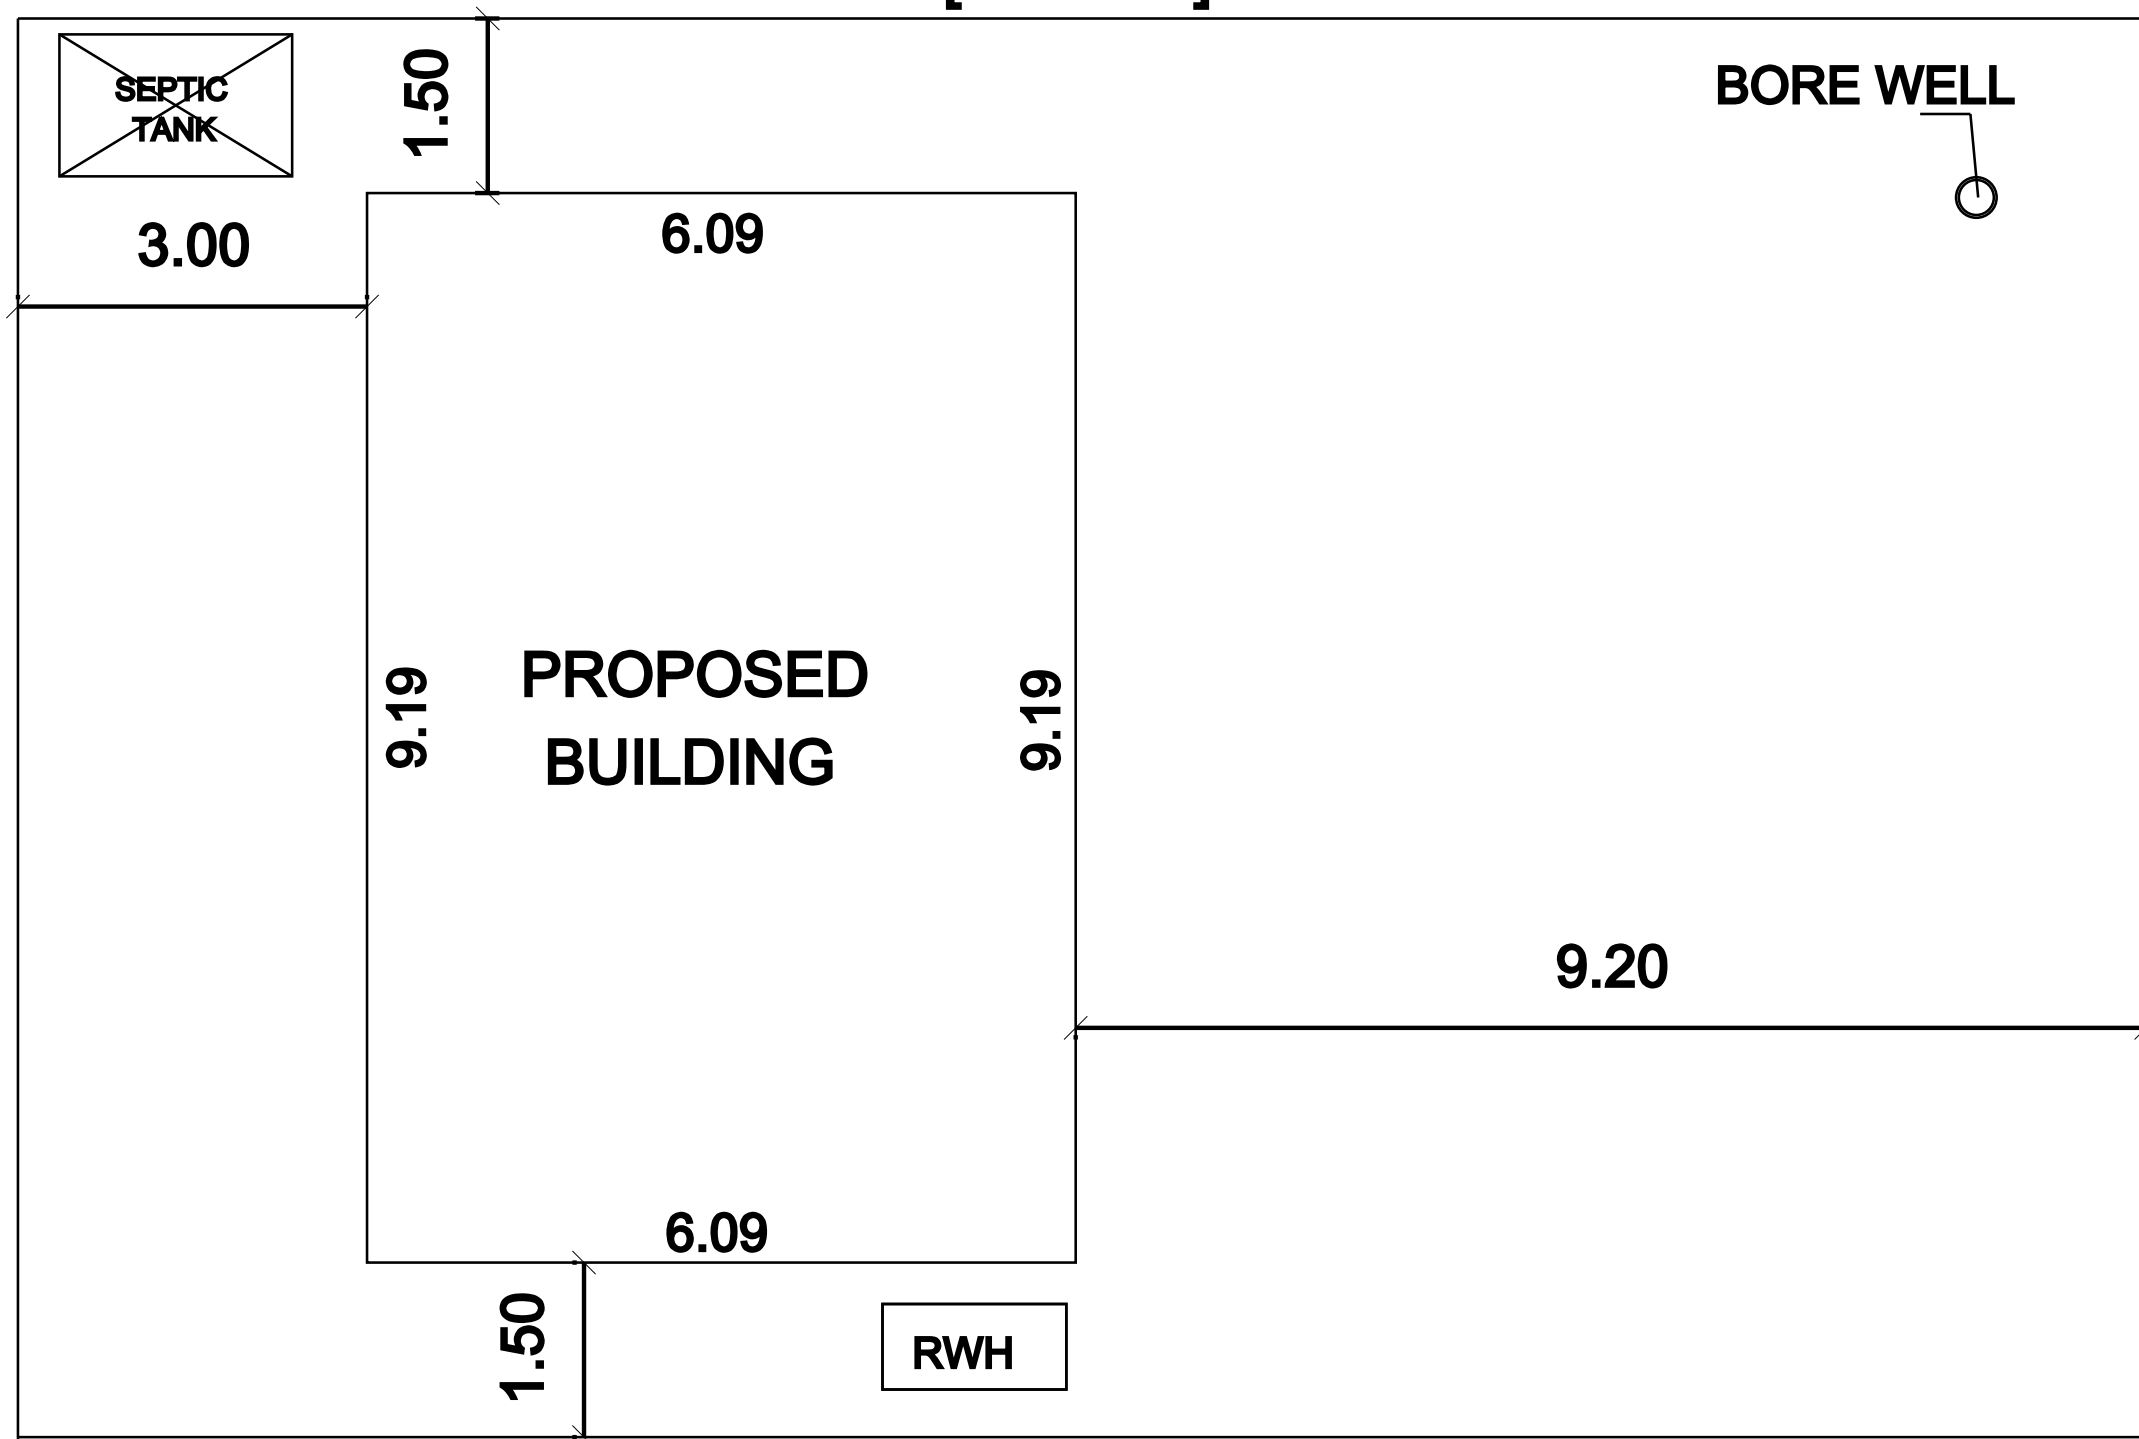


18.29 [60'-0.0"]

PLOT NO: 69

SITE PLAN

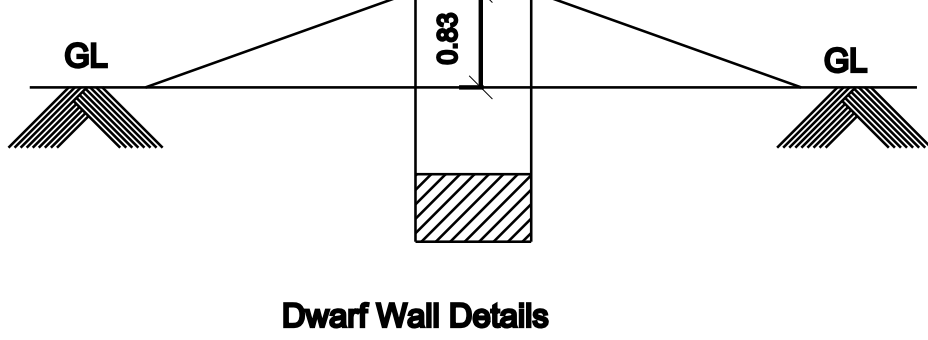

Dwarf Wall Details

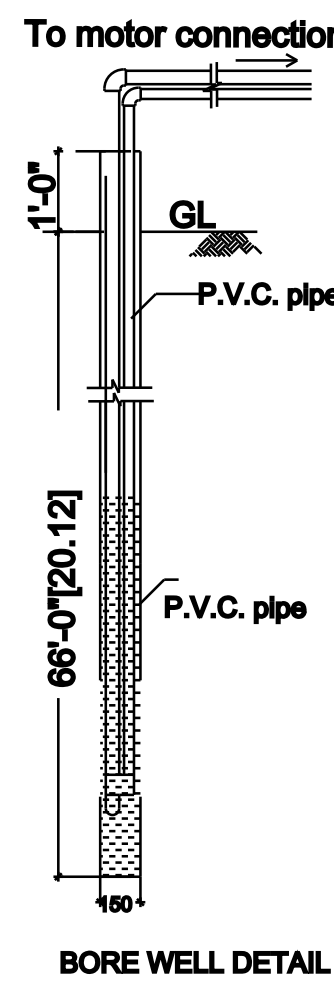

BORE WELL DETAIL

FOUNDATION :

FOUNDATION AND BASEMENT IN RCC COLUMN AND PLINTH BEAM OVER A BED OF RCC 1:4:8, 6"THICK AS PER STRUCTURAL DETAILS.

SUPER STRUCTURE:-

SUPER STRUCTURE IN 23 TH., 11.5TH. COUNTRY BURNT BRICK WALLS WITH CEMENT MORTOR 1:5

RCC MEMBERS

FOOTING , COLUMNS, PLINTH BEAMS ,LINTEL, SUNSHADE, FLOOR, ROOF BEAMS, SLABS & STAIR WITH RCC 1:1.5:3 USING 20MM NOMINAL SIZE BROCKEN STONES.

PLASTERING

WALLS INSIDE & OUTSIDE IN CM 1:5, 12mm TH. CEILING IN CM 1:3 9mm TH.

PAINTING

FINISHING THE WALL , CEILING WITH CEMENT PAINT OVER & PRIMING COAT

FLOORING

FINISHING THE FLOOR WITH 20 TH GRANO FLOORING OVER A BED OF PCC 1:4:8 6"TH. AND RIVER SAND


DOORS & WINDOWS

DOORS WITH COUNTRY WOODEN FRAMES , 32 TH. FLUSH DOOR SHUTTERS , SS FASTENINGS , PAINT FINISH

WINDOWS WITH MEDIUM ANODISED ALUMINIUM OPENABLE SHUTTERS WITH 4 mm GLASS & STANDARD FASTENINGS

COLOUR INDEX

SITE BOUNDARY
PROPOSED
ROAD

 

SCALE 1:100

ALL DIMENISIONS ARE IN METRES

SCHEDULE OF JOINERIES:

NO.	DESCRIPTION	SIZE
M.D	MAIN DOOR	2.76 x 2.10
D	DOOR	1.53 x 2.10
D1	DOOR	0.92 x 2.10
W	WINDOW	1.38 x 2.10
L.V	LOUVRE VENTILATOR	0.92x0.90
V	VENTILATOR	0.60x0.90

AREA DETAILS	SQ.FT	SQ.M
TOTAL LAND AREA	2400.00	222.96
PROPOSED GROUND FLOOR AREA	602.35	55.96
TOTAL PROPOSED AREA	602.35	55.96
OPEN AREA	1797.65	167.00
PLOT COVERAGE	25%	F.S.I - 0.25

OWNER:

D PRABU

LICENSED SURVEYOR