


PLAN SHOWING THE PROPOSED CONSTRUCTION OF GROUND FLOOR & FIRST FLOOR

RESIDENTIAL BUILDING AT PLOT NO : 68, OLD S.NO: 114/3, PATTa NO: 4037, AS PER PATTa NEW




S.NO: 114/2E, " OM SAKTHI NAGAR ", V.NO: 92, SEVVAPET VILLAGE TIRUVALLUR TALUK & DISTRICT..

LAYOUT APPROVAL NO: C.S.D.D.T.P.M-86-262/ L P- 203

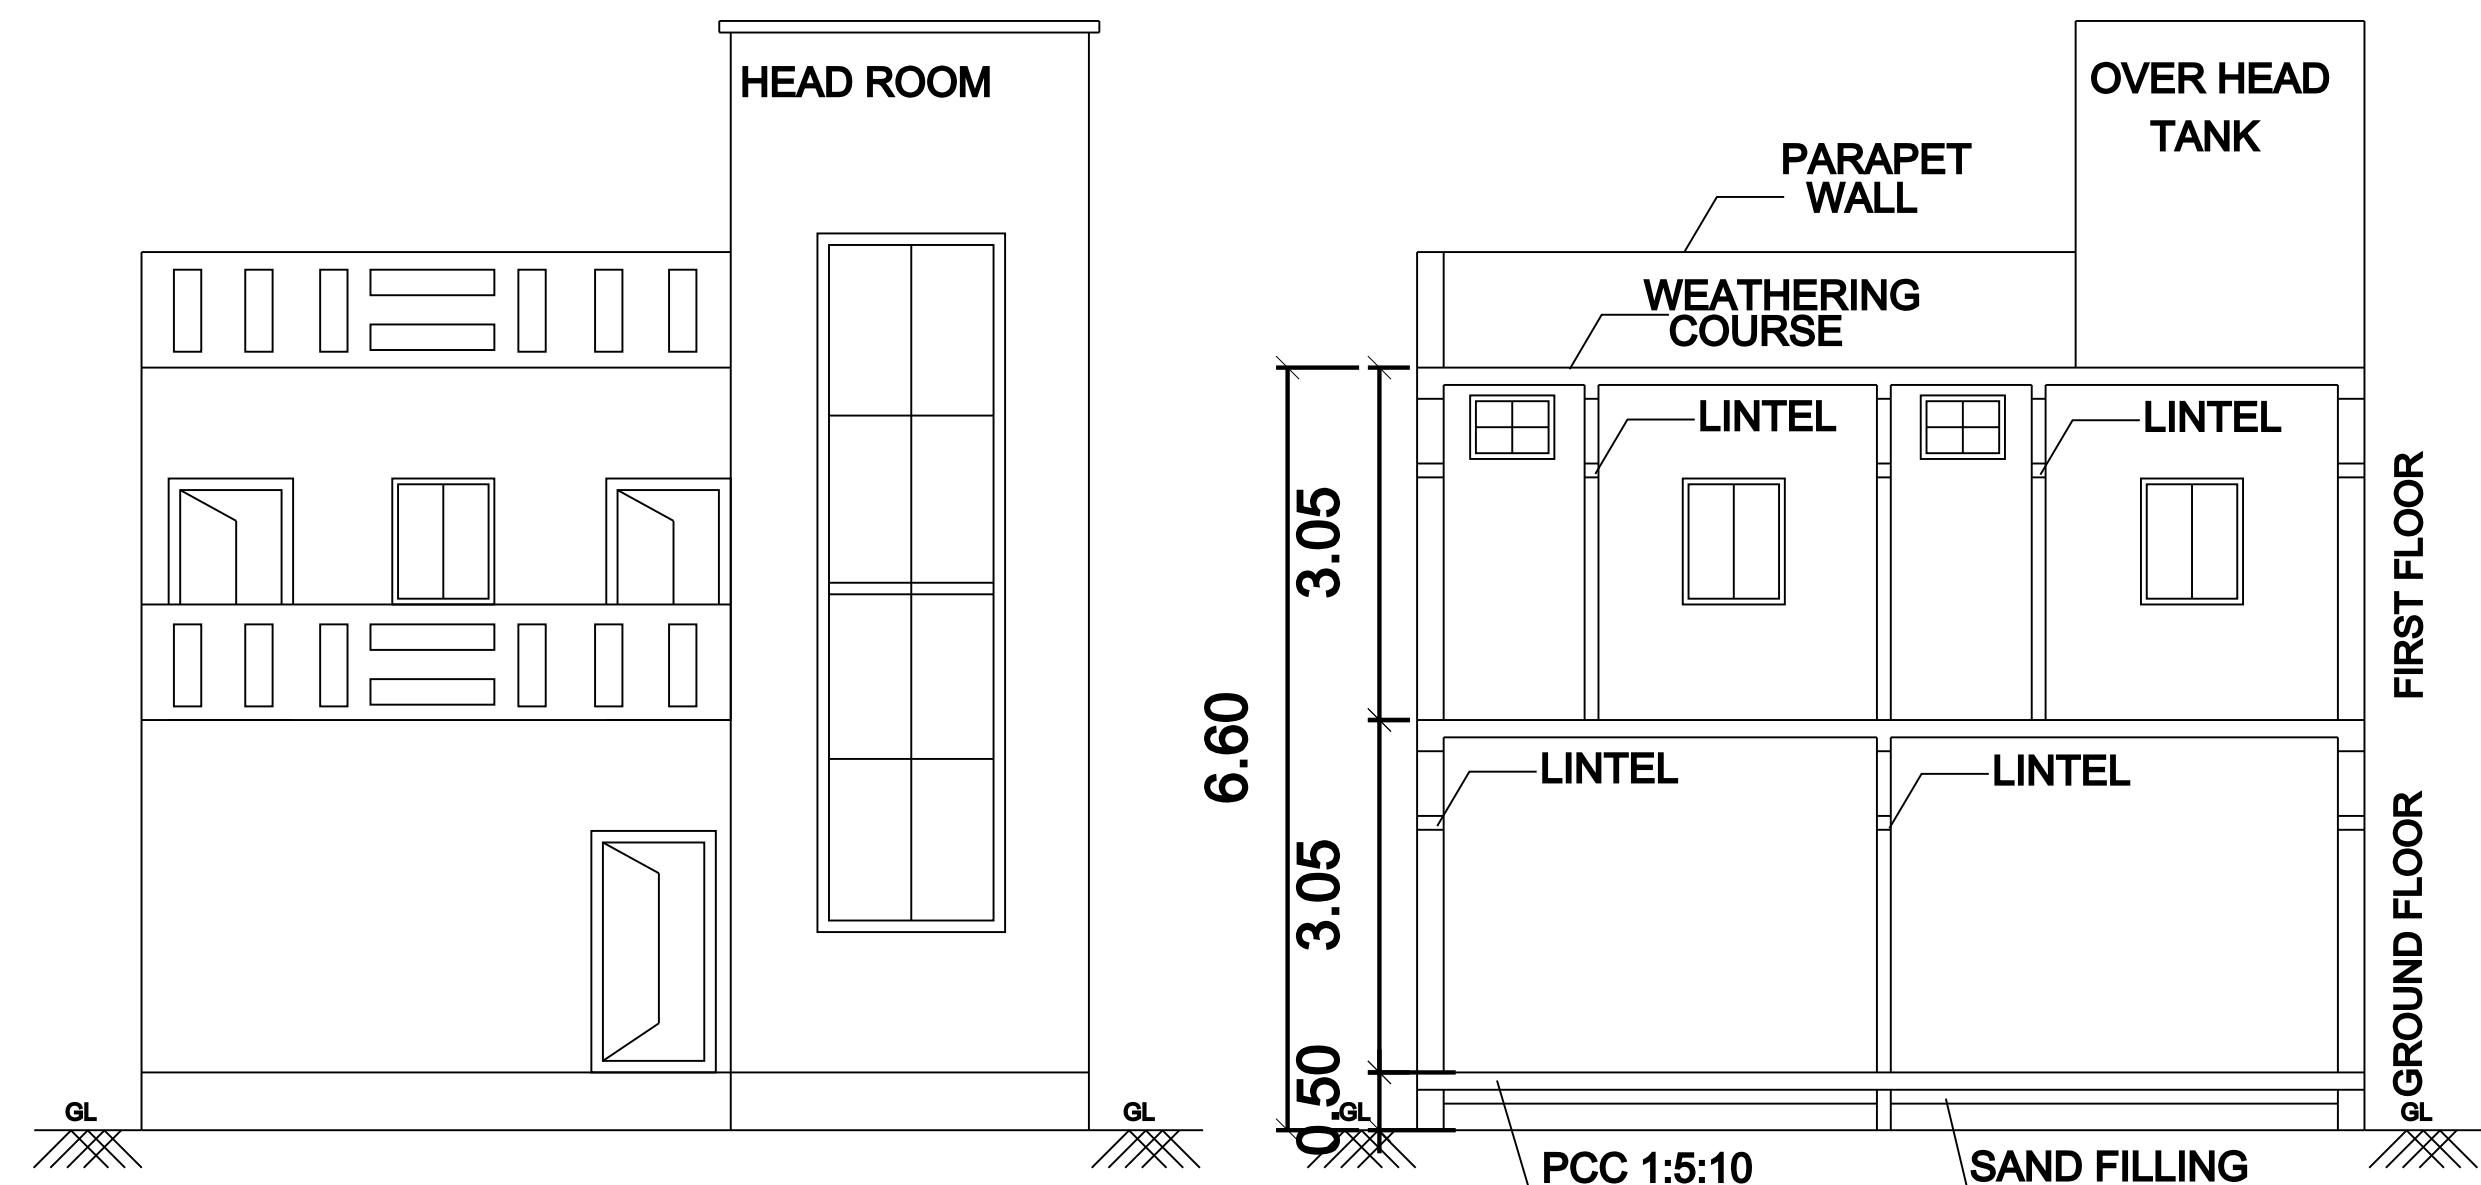

ELEVATION

SECTION " AA "

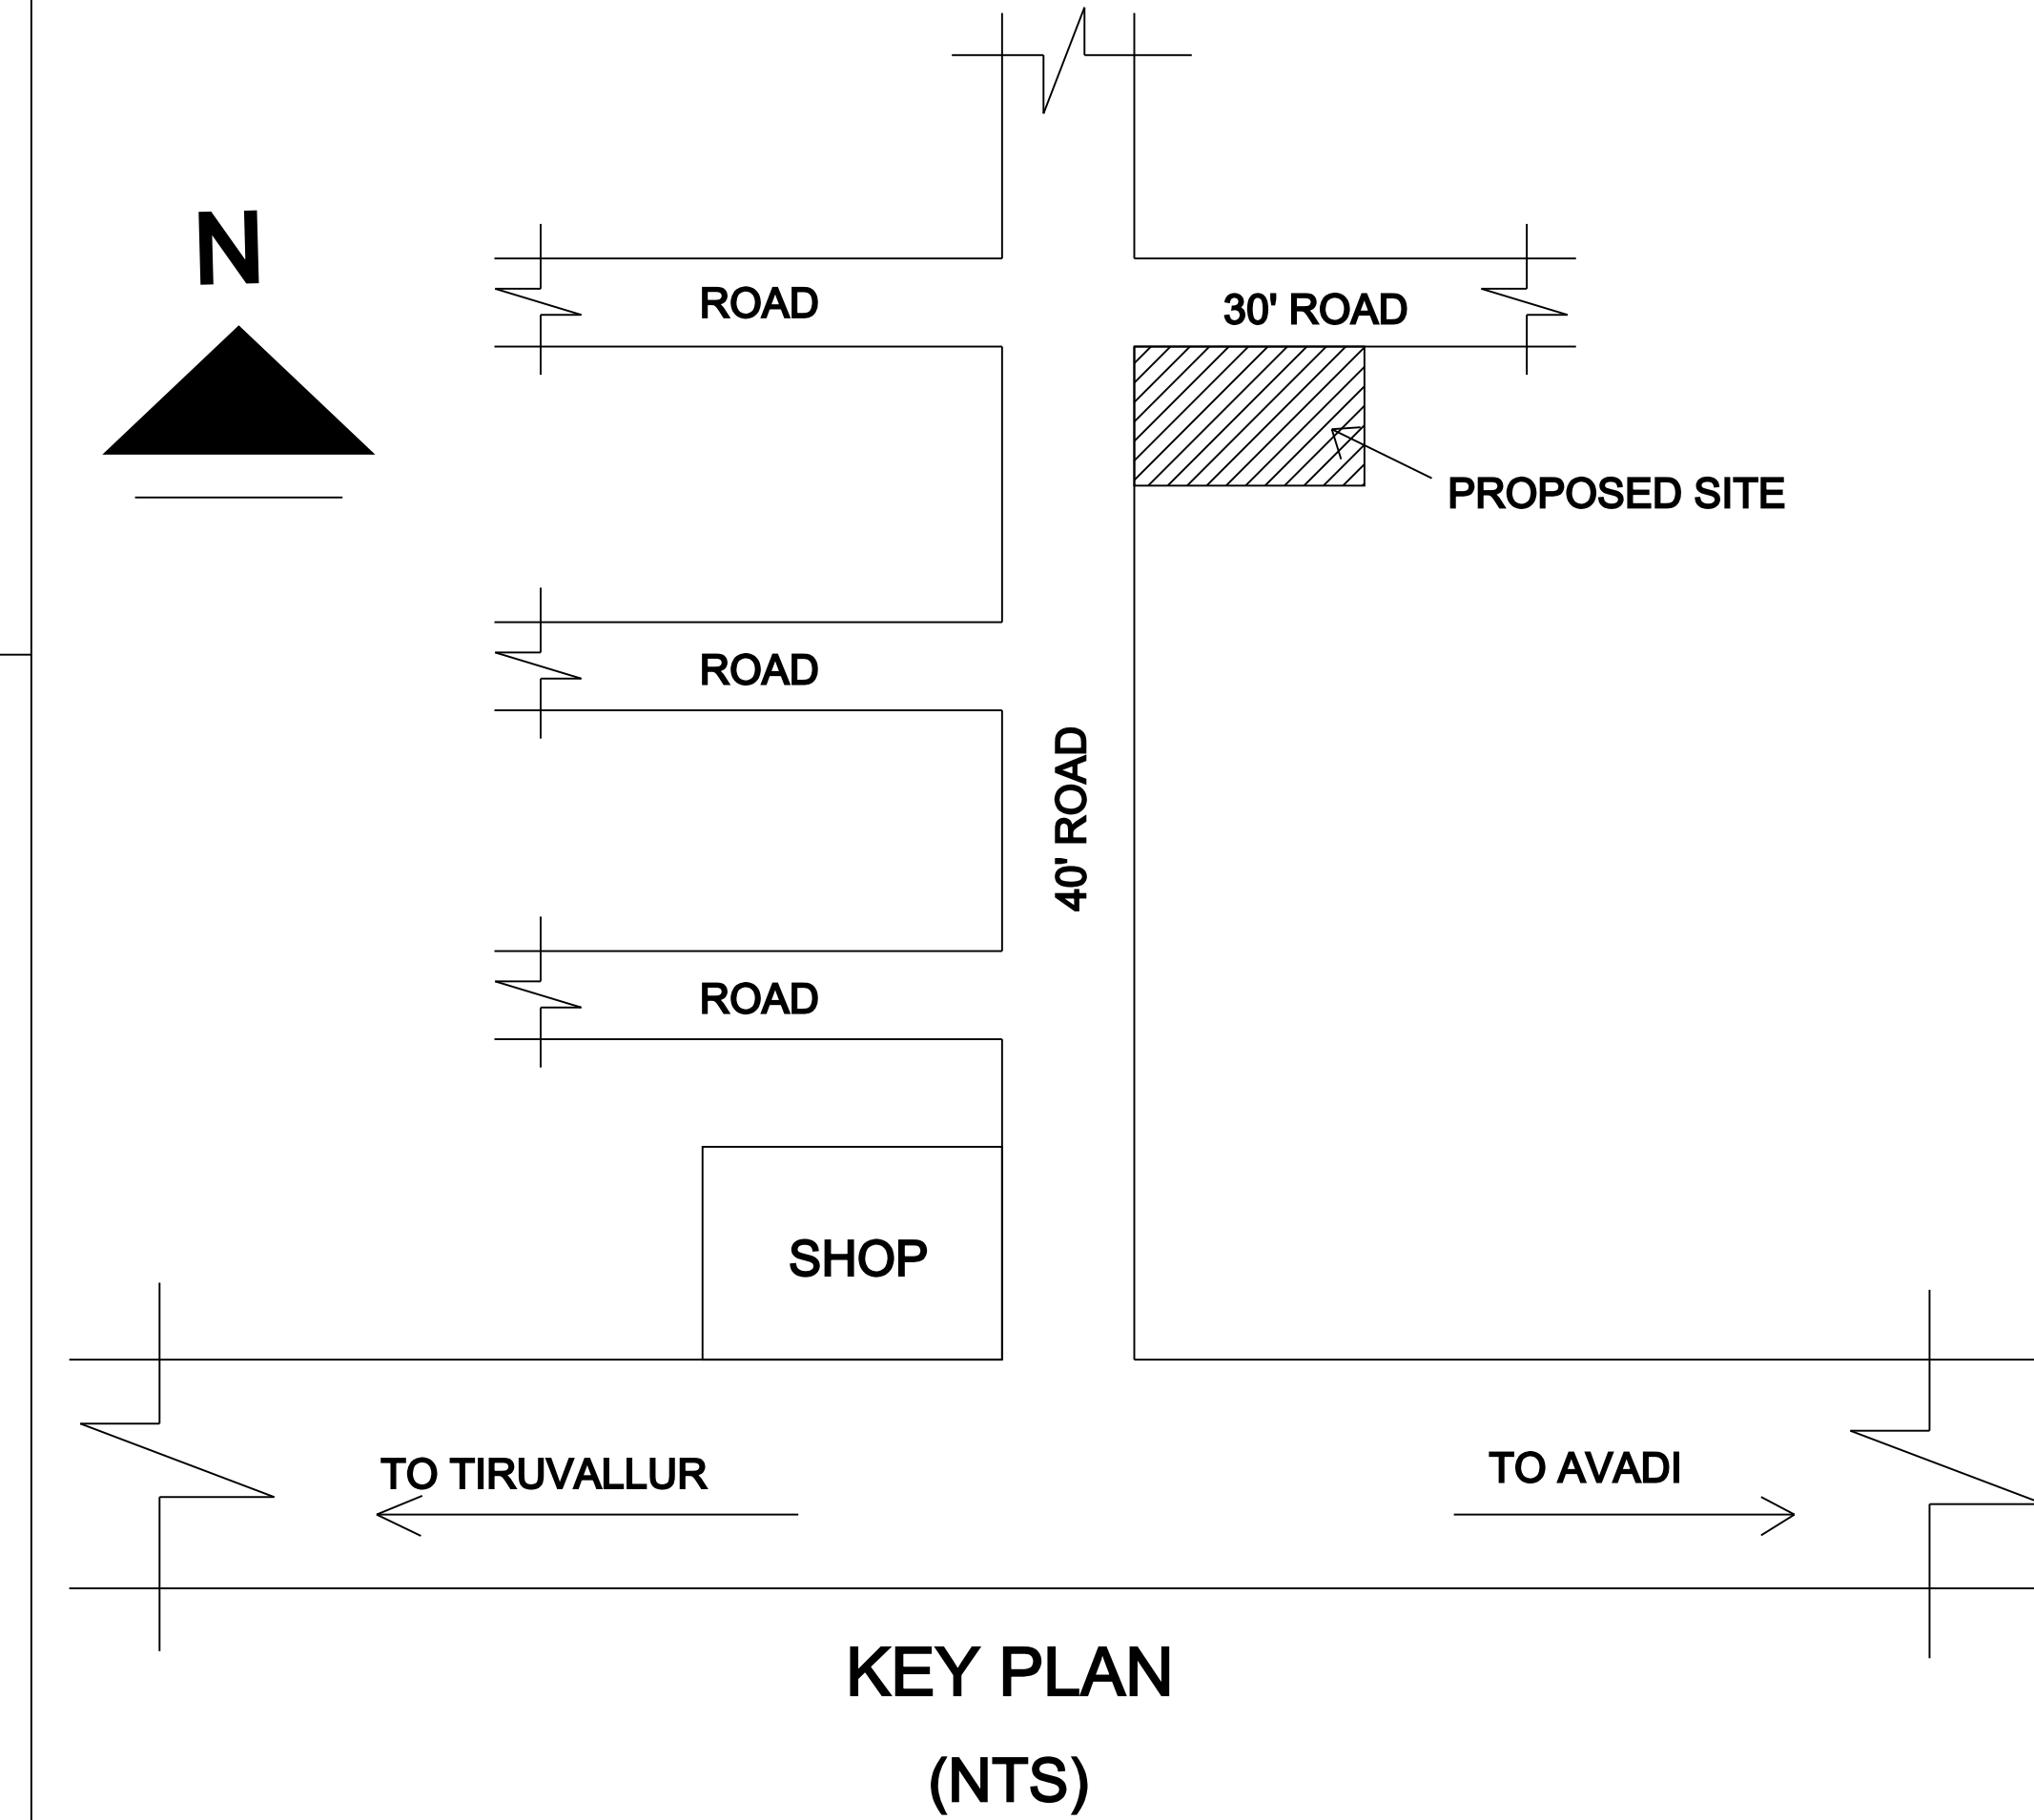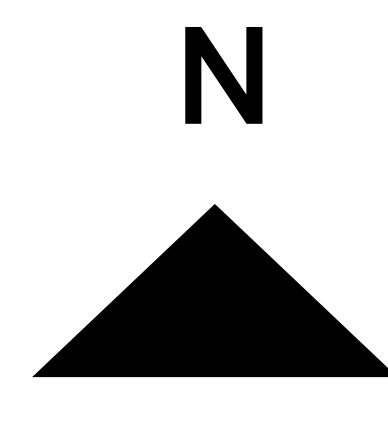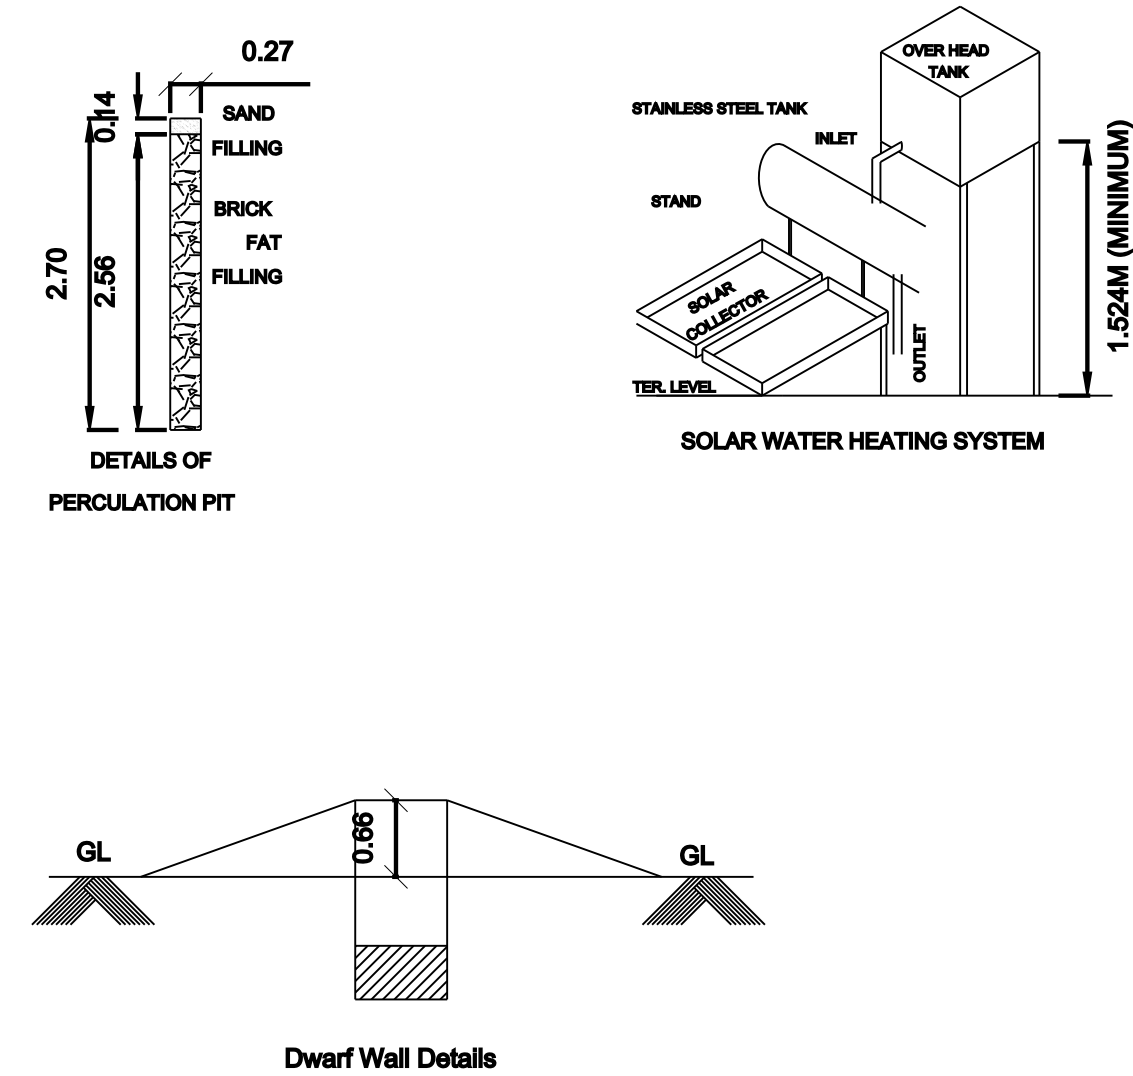

FOUNDATION :

FOUNDATION AND BASEMENT IN RCC COLUMN AND PLINTH BEAM OVER A BED OF RCC 1:4:8, 6"THICK AS PER STRUCTURAL DETAILS.

SUPER STRUCTURE:-

**SUPER STRUCTURE IN 23 TH., 11.5 TH. COUNTRY BURNT
BRICK WALLS WITH CEMENT MORTAR 1:5**

RCC MEMBERS

FOOTING, COLUMNS, PLINTH BEAMS, LINTEL,
SUNSHADE, FLOOR, ROOF BEAMS, SLABS & STAIR WITH
RCC 1:1.5:3 USING 20MM NOMINAL SIZE
BROCKEN STONES.

PLASTERING
WALLS INSIDE & OUTSIDE IN CM 1:5, 12mm TH.
CEILING IN CM 1:3 9mm TH.

PAINTING

FINISHING THE WALL , CEILING WITH CEMENT PAINT OVER & PRIMING COAT

FLOORING

**FINISHING THE FLOOR WITH 20 TH GRANO FLOORING
OVER A BED OF PCC 1:4:8 6"TH. AND RIVER SAND**

DOORS & WINDOWS

DOORS WITH COUNTRY WOODEN FRAMES ,
32 TH. FLUSH DOOR SHUTTERS , SS FASTENINGS ,
PAINT FINISH

**WINDOWS WITH MEDIUM ANODISED ALUMINIUM
OPENABLE SHUTTERS WITH 4 mm GLASS &
STANDARD FASTENINGS**

COLOUR INDEX

SITE BOUNDARY		SCALE 1:100 ALL DIMENISONS ARE IN METRES
PROPOSED		
ROAD		

SCHEDULE OF JOINERIES:


NO.	DESCRIPTION	SIZE
M.D	MAIN DOOR	1.22 x 2.10
D	DOOR	0.91 x 2.10
D1	DOOR	0.76 x 2.10
W	WINDOW	1.38 x 1.22
L.V	LOUVRE VENTILATOR	0.92x0.90
V	VENTILATOR	0.60x0.90

AREA DETAILS	SQ.FT	SQ.M
TOTAL PLOT AREA	2400.00	222.96
PROPOSED GROUND FLOOR AREA	855.30	79.46
PROPOSED FIRST FLOOR AREA	855.30	79.46
TOTAL PROPOSED AREA	1710.60	158.92
OPEN AREA	1544.70	143.50
PLOT COVERAGE 35%	F.S.I - 0.71	


OWNER:

D PRABU


LICENSED SURVEYOR

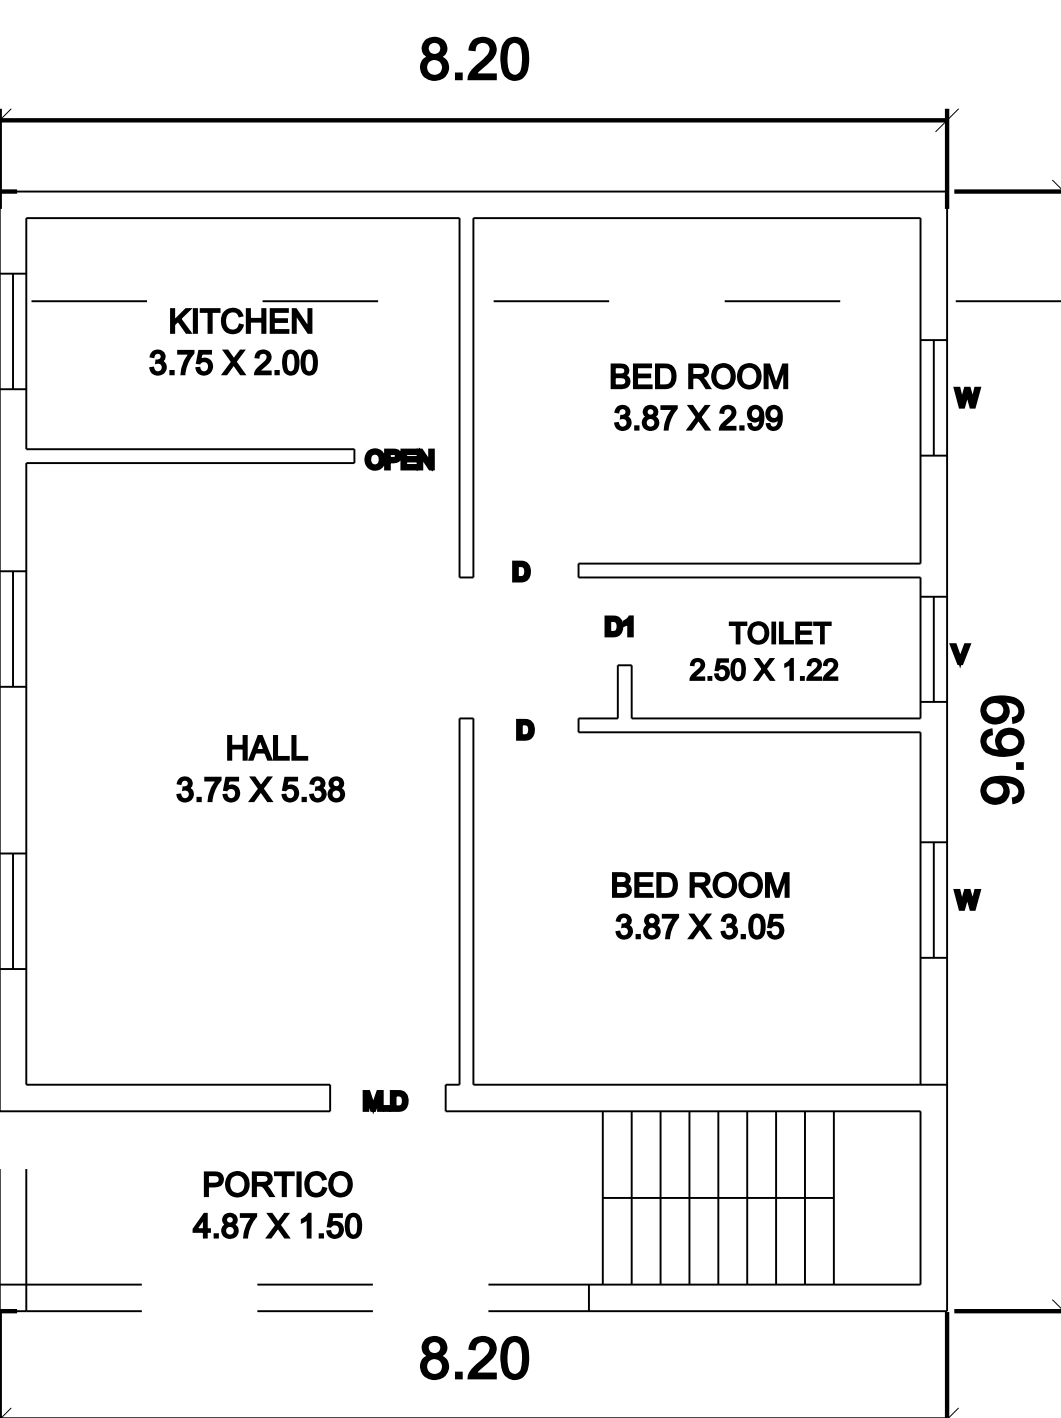

GROUND FLOOR PLAN

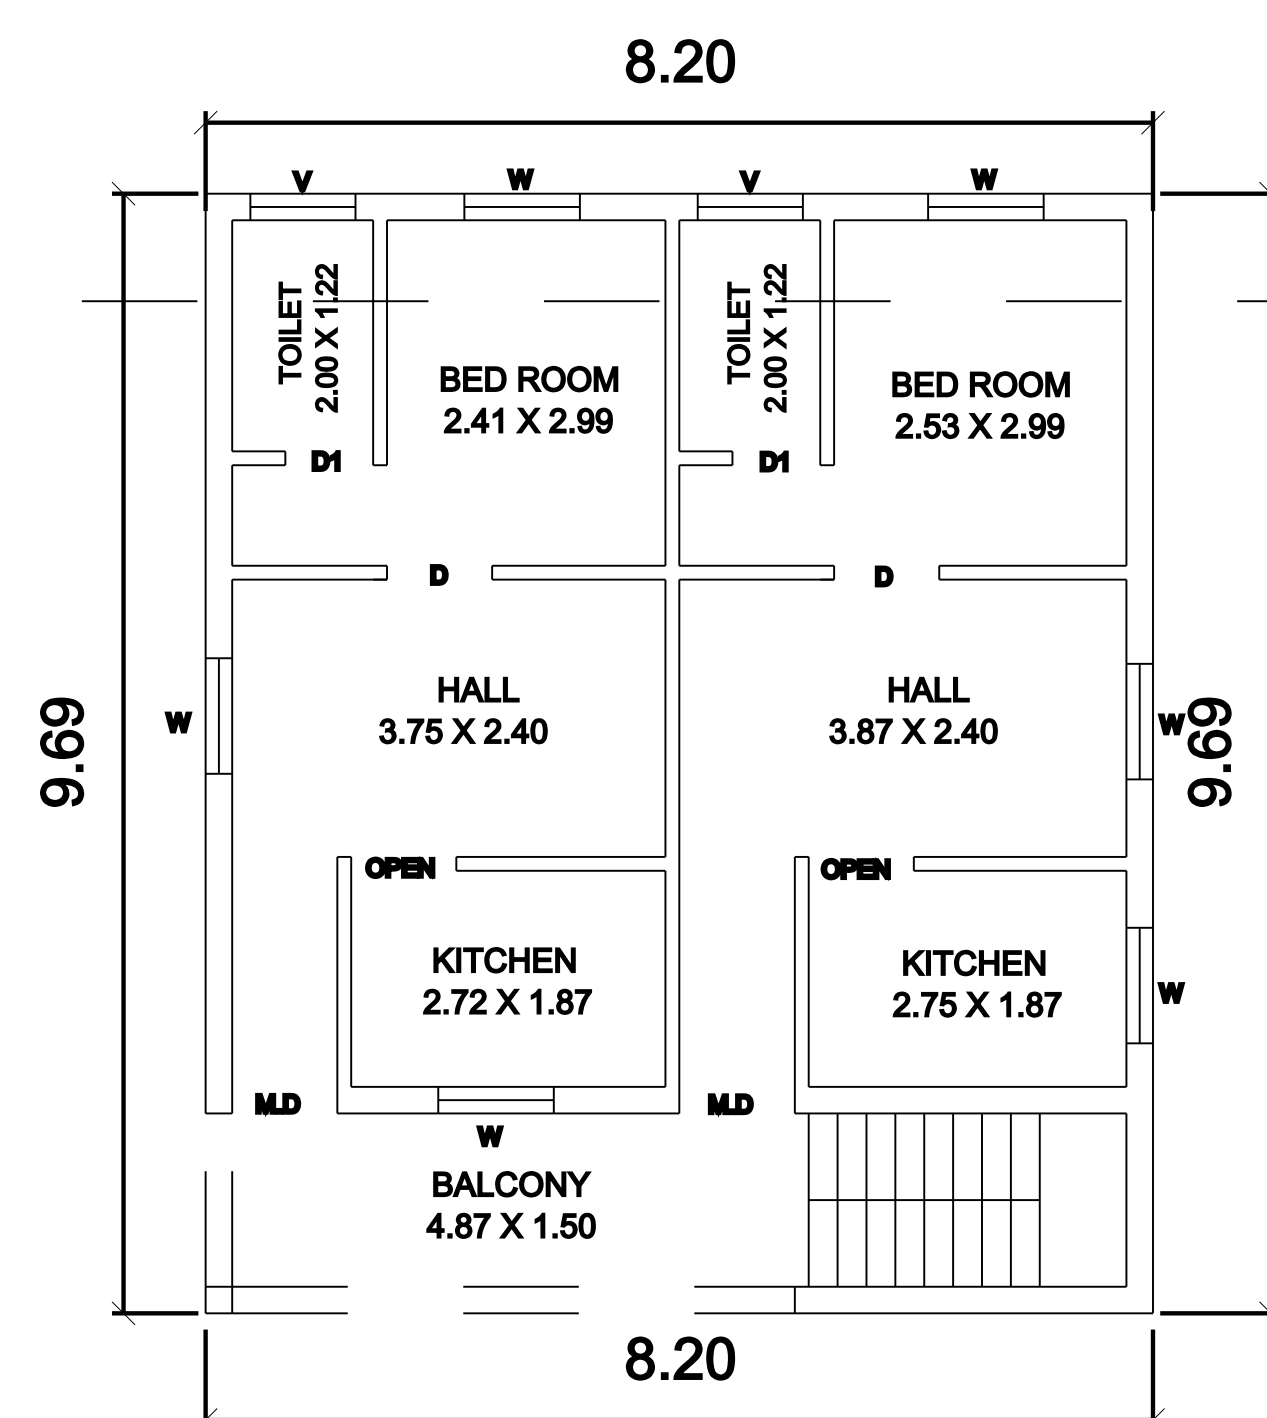

FIRST FLOOR PLAN

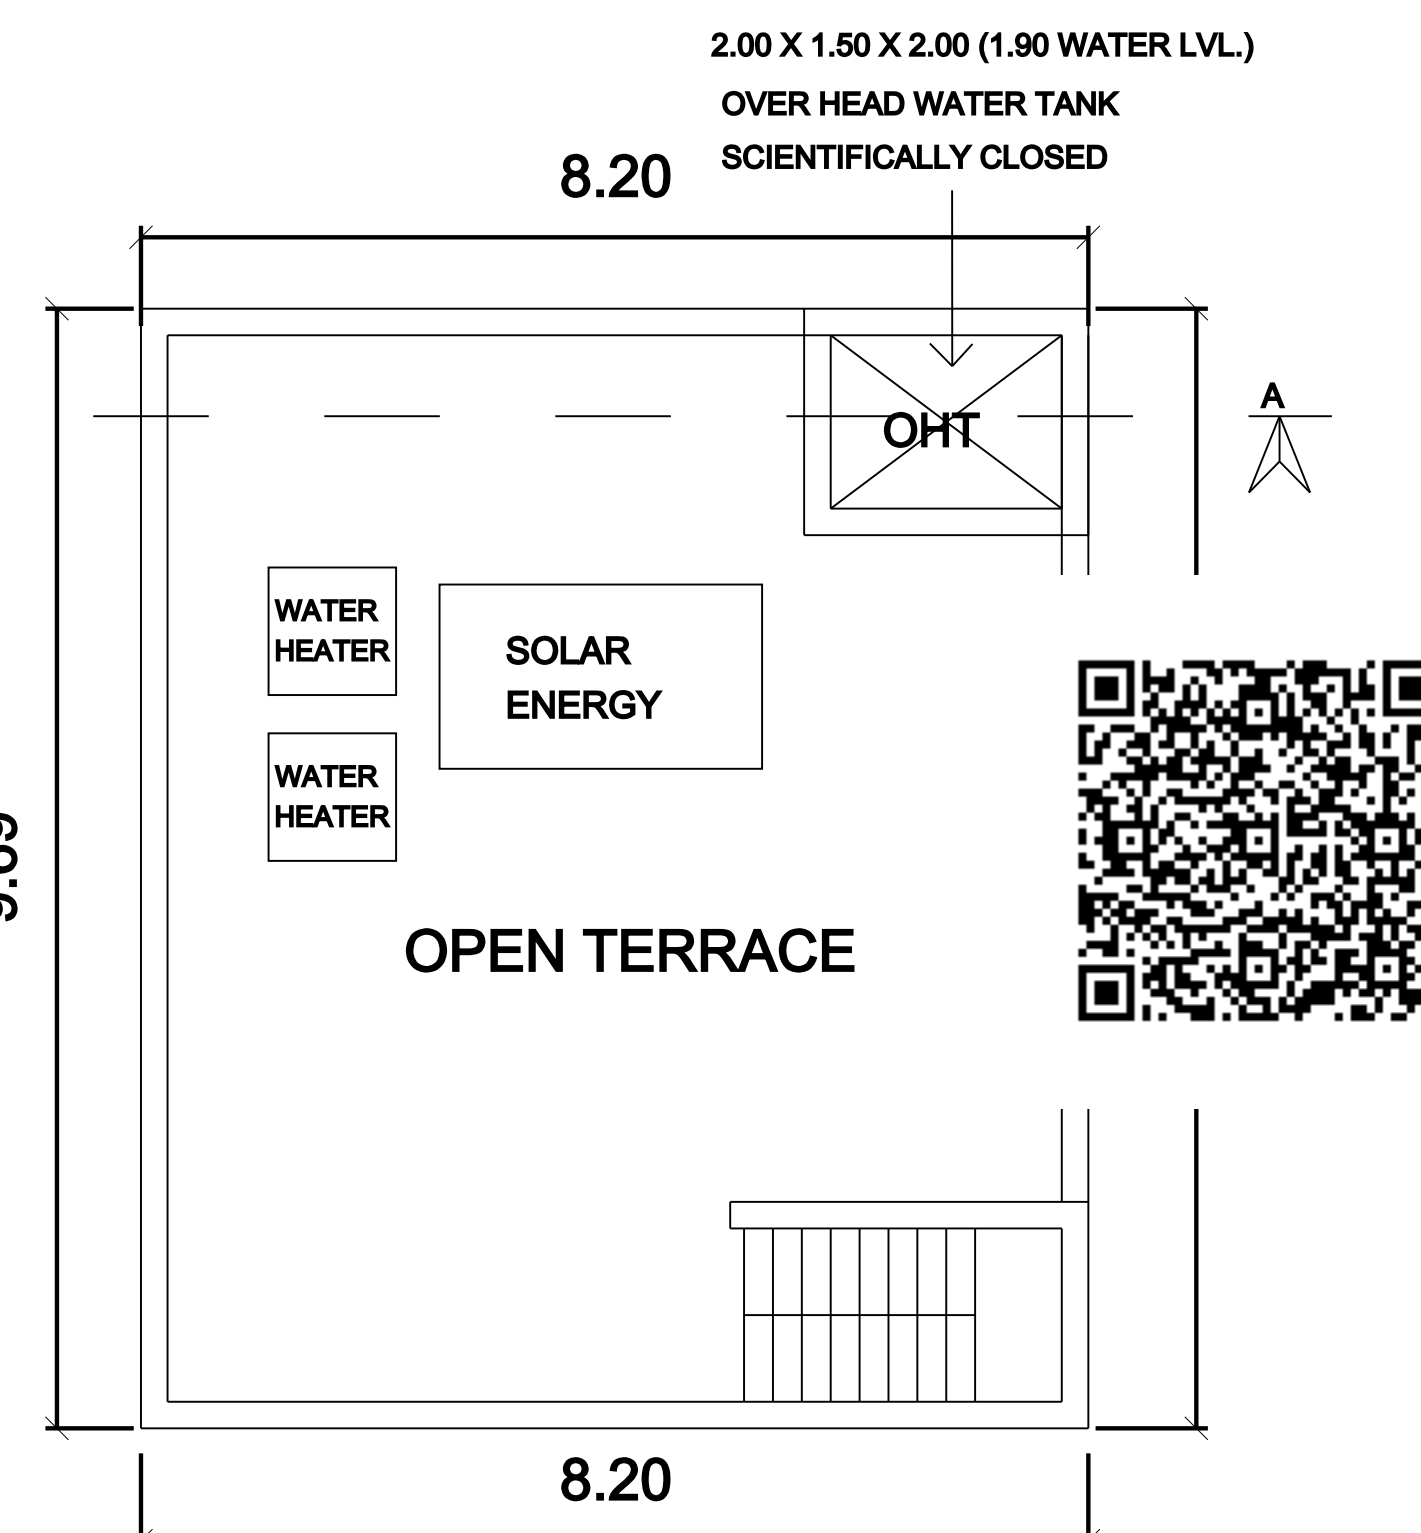

TERRACE FLOOR PLAN

