



PLAN SHOWING THE PROPOSED CONSTRUCTION OF GROUND FLOOR AND FIRST FLOOR RESIDENTIAL BUILDING AT PLOT NO.5,
IN SURVEY No.348/2, M.VARATHARAJAN STREET, PATTA No.8089, AS PER PATTA SURVEY No.348/2D, OF VENGATHUR VILLAGE,
THIRUVALLUR TALUK, THIRUVALLUR DISTRICT, KADAMBATHUR PANCHAYAT UNION.
SCALE- 1:100



OWNER- Mr.K.TAMIL SELVAN

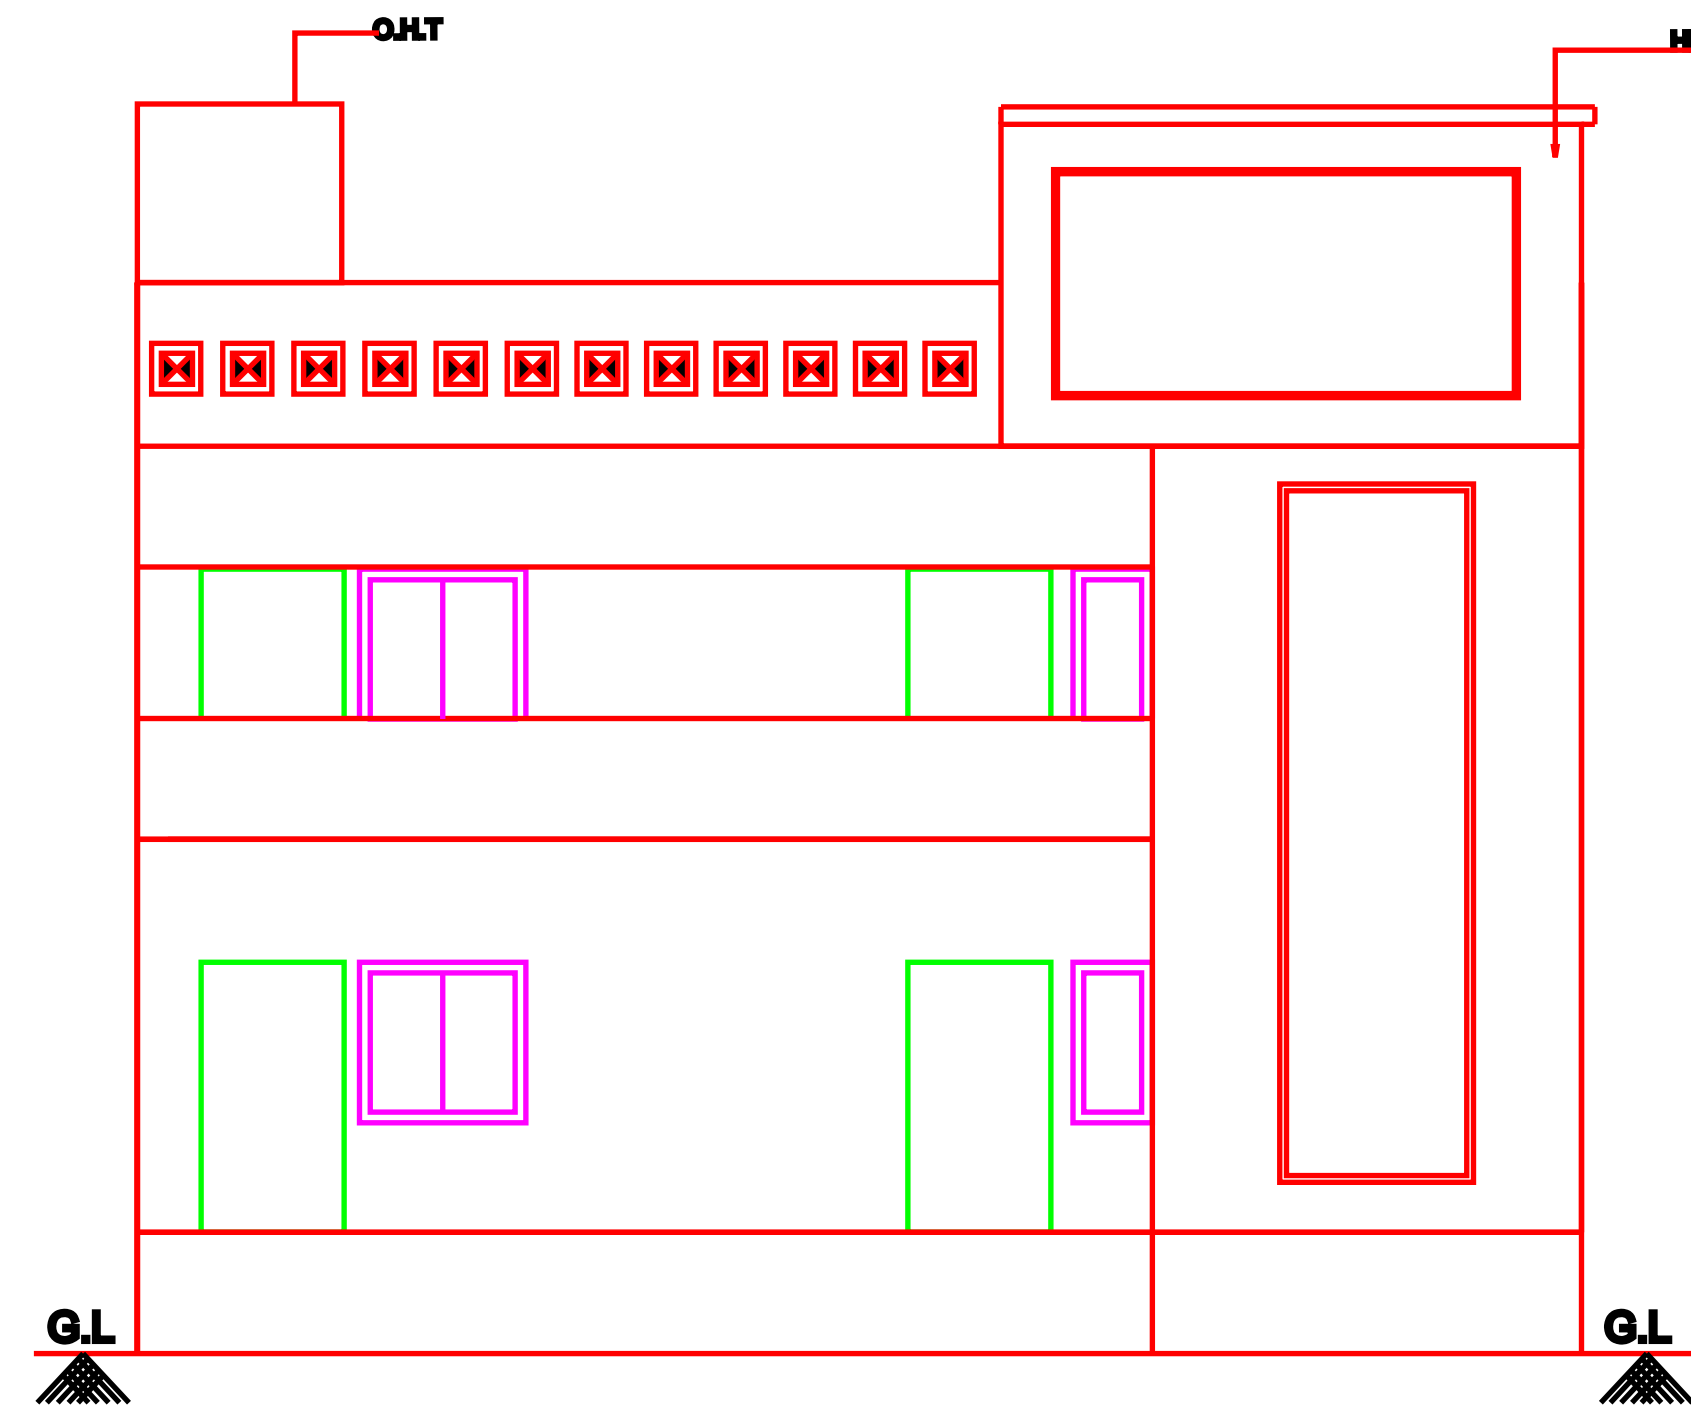


ELEVATION

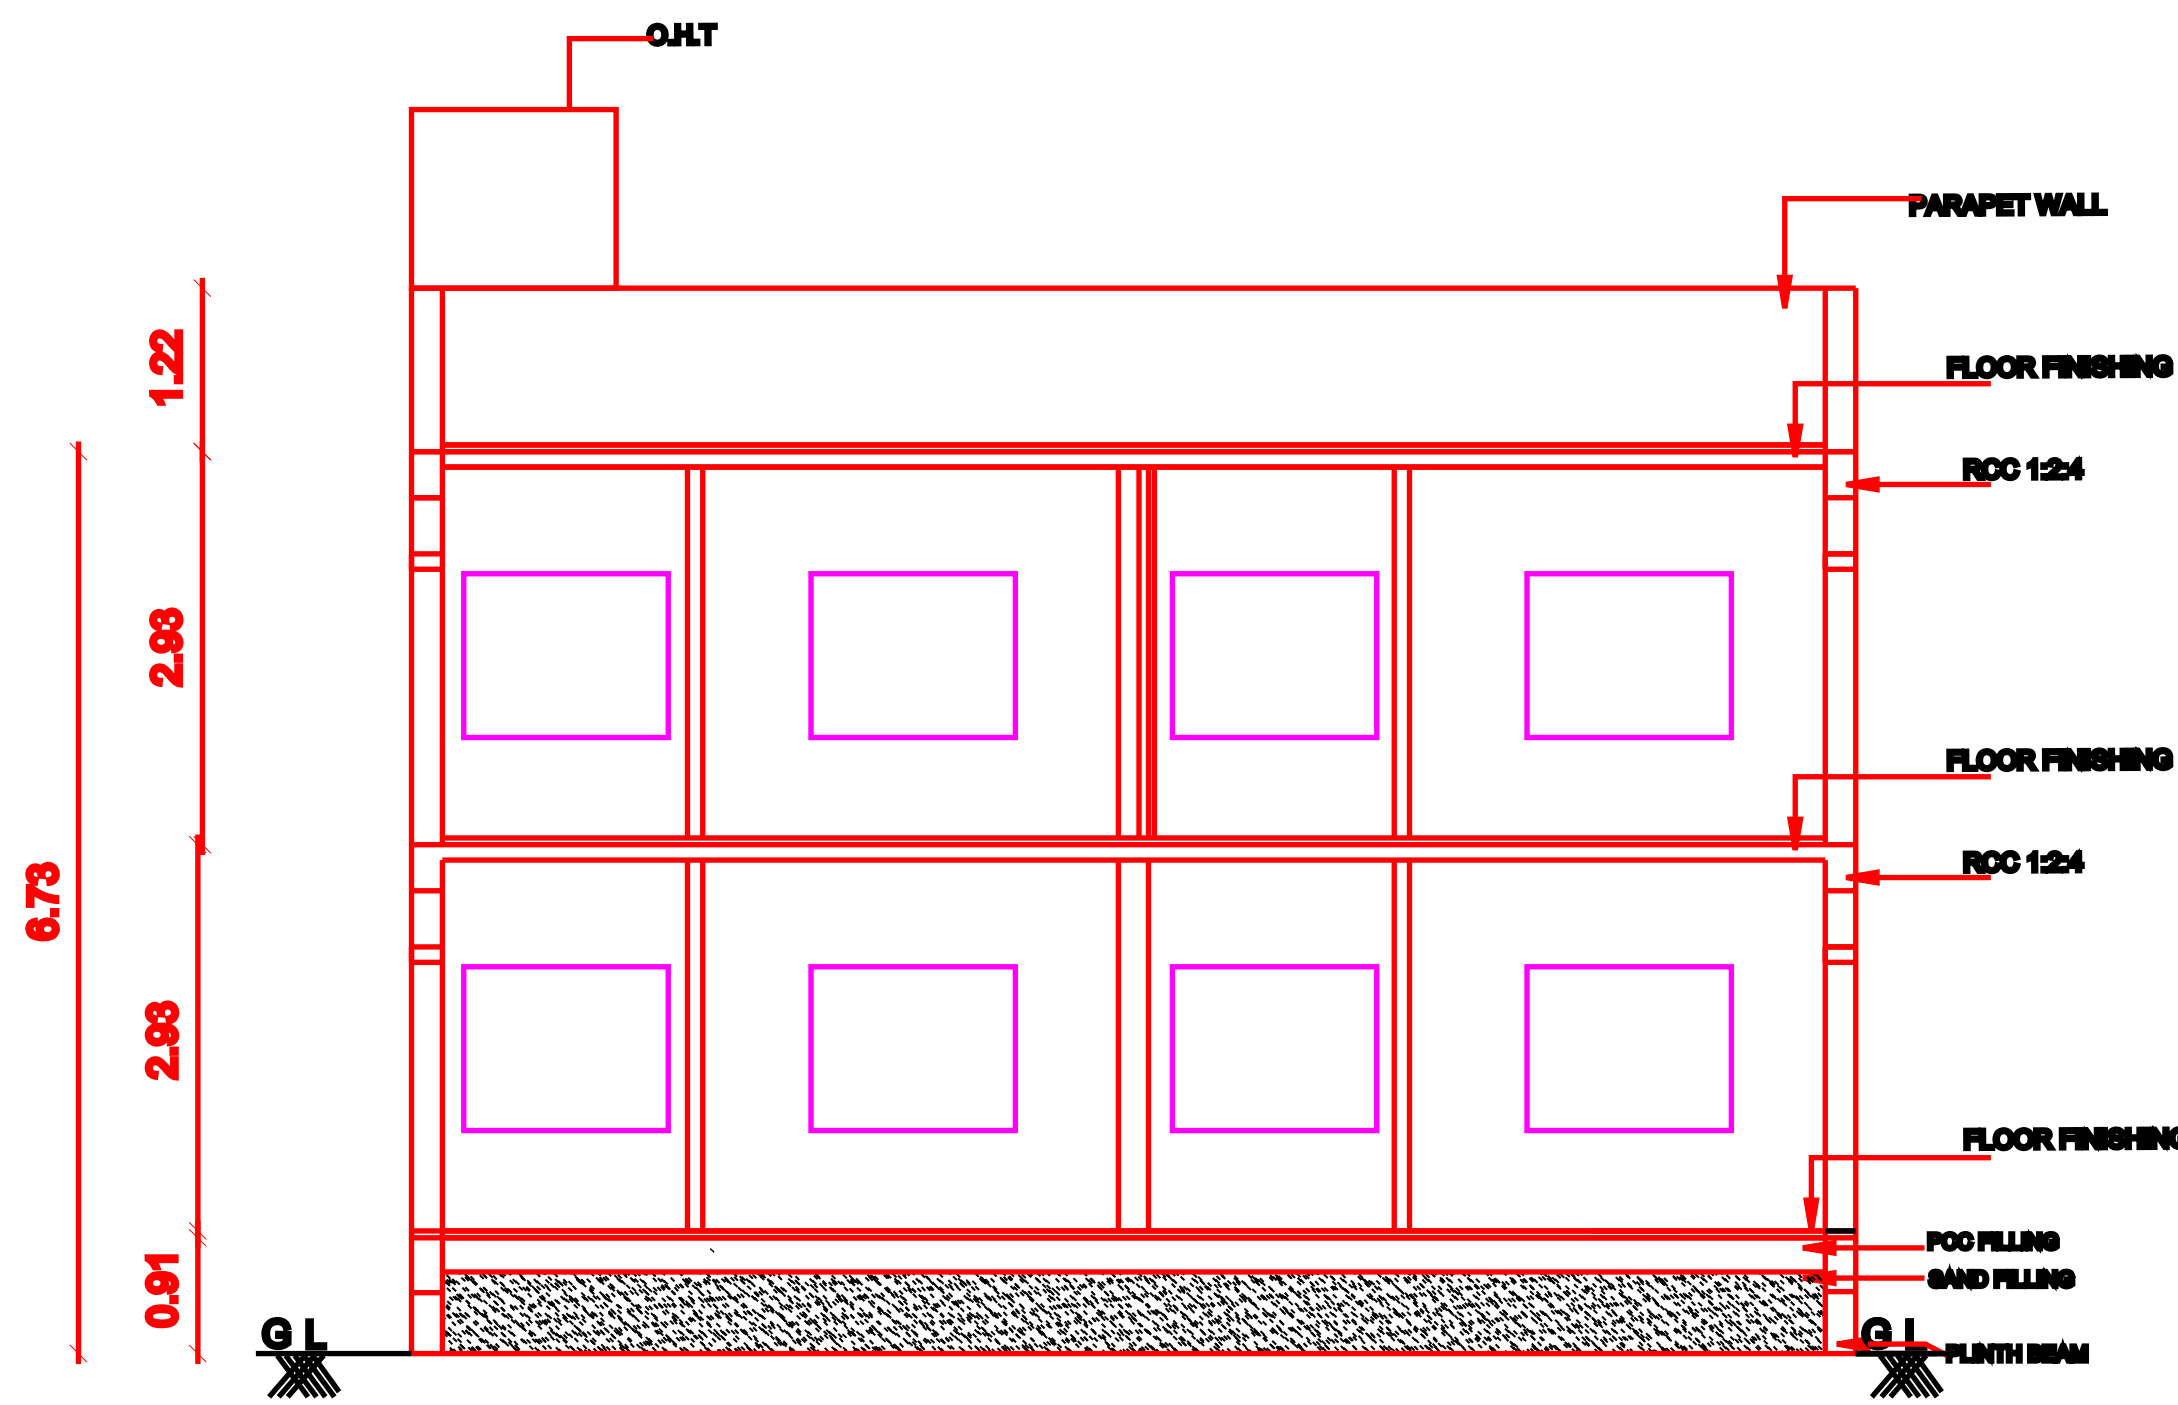


SECTION A-A

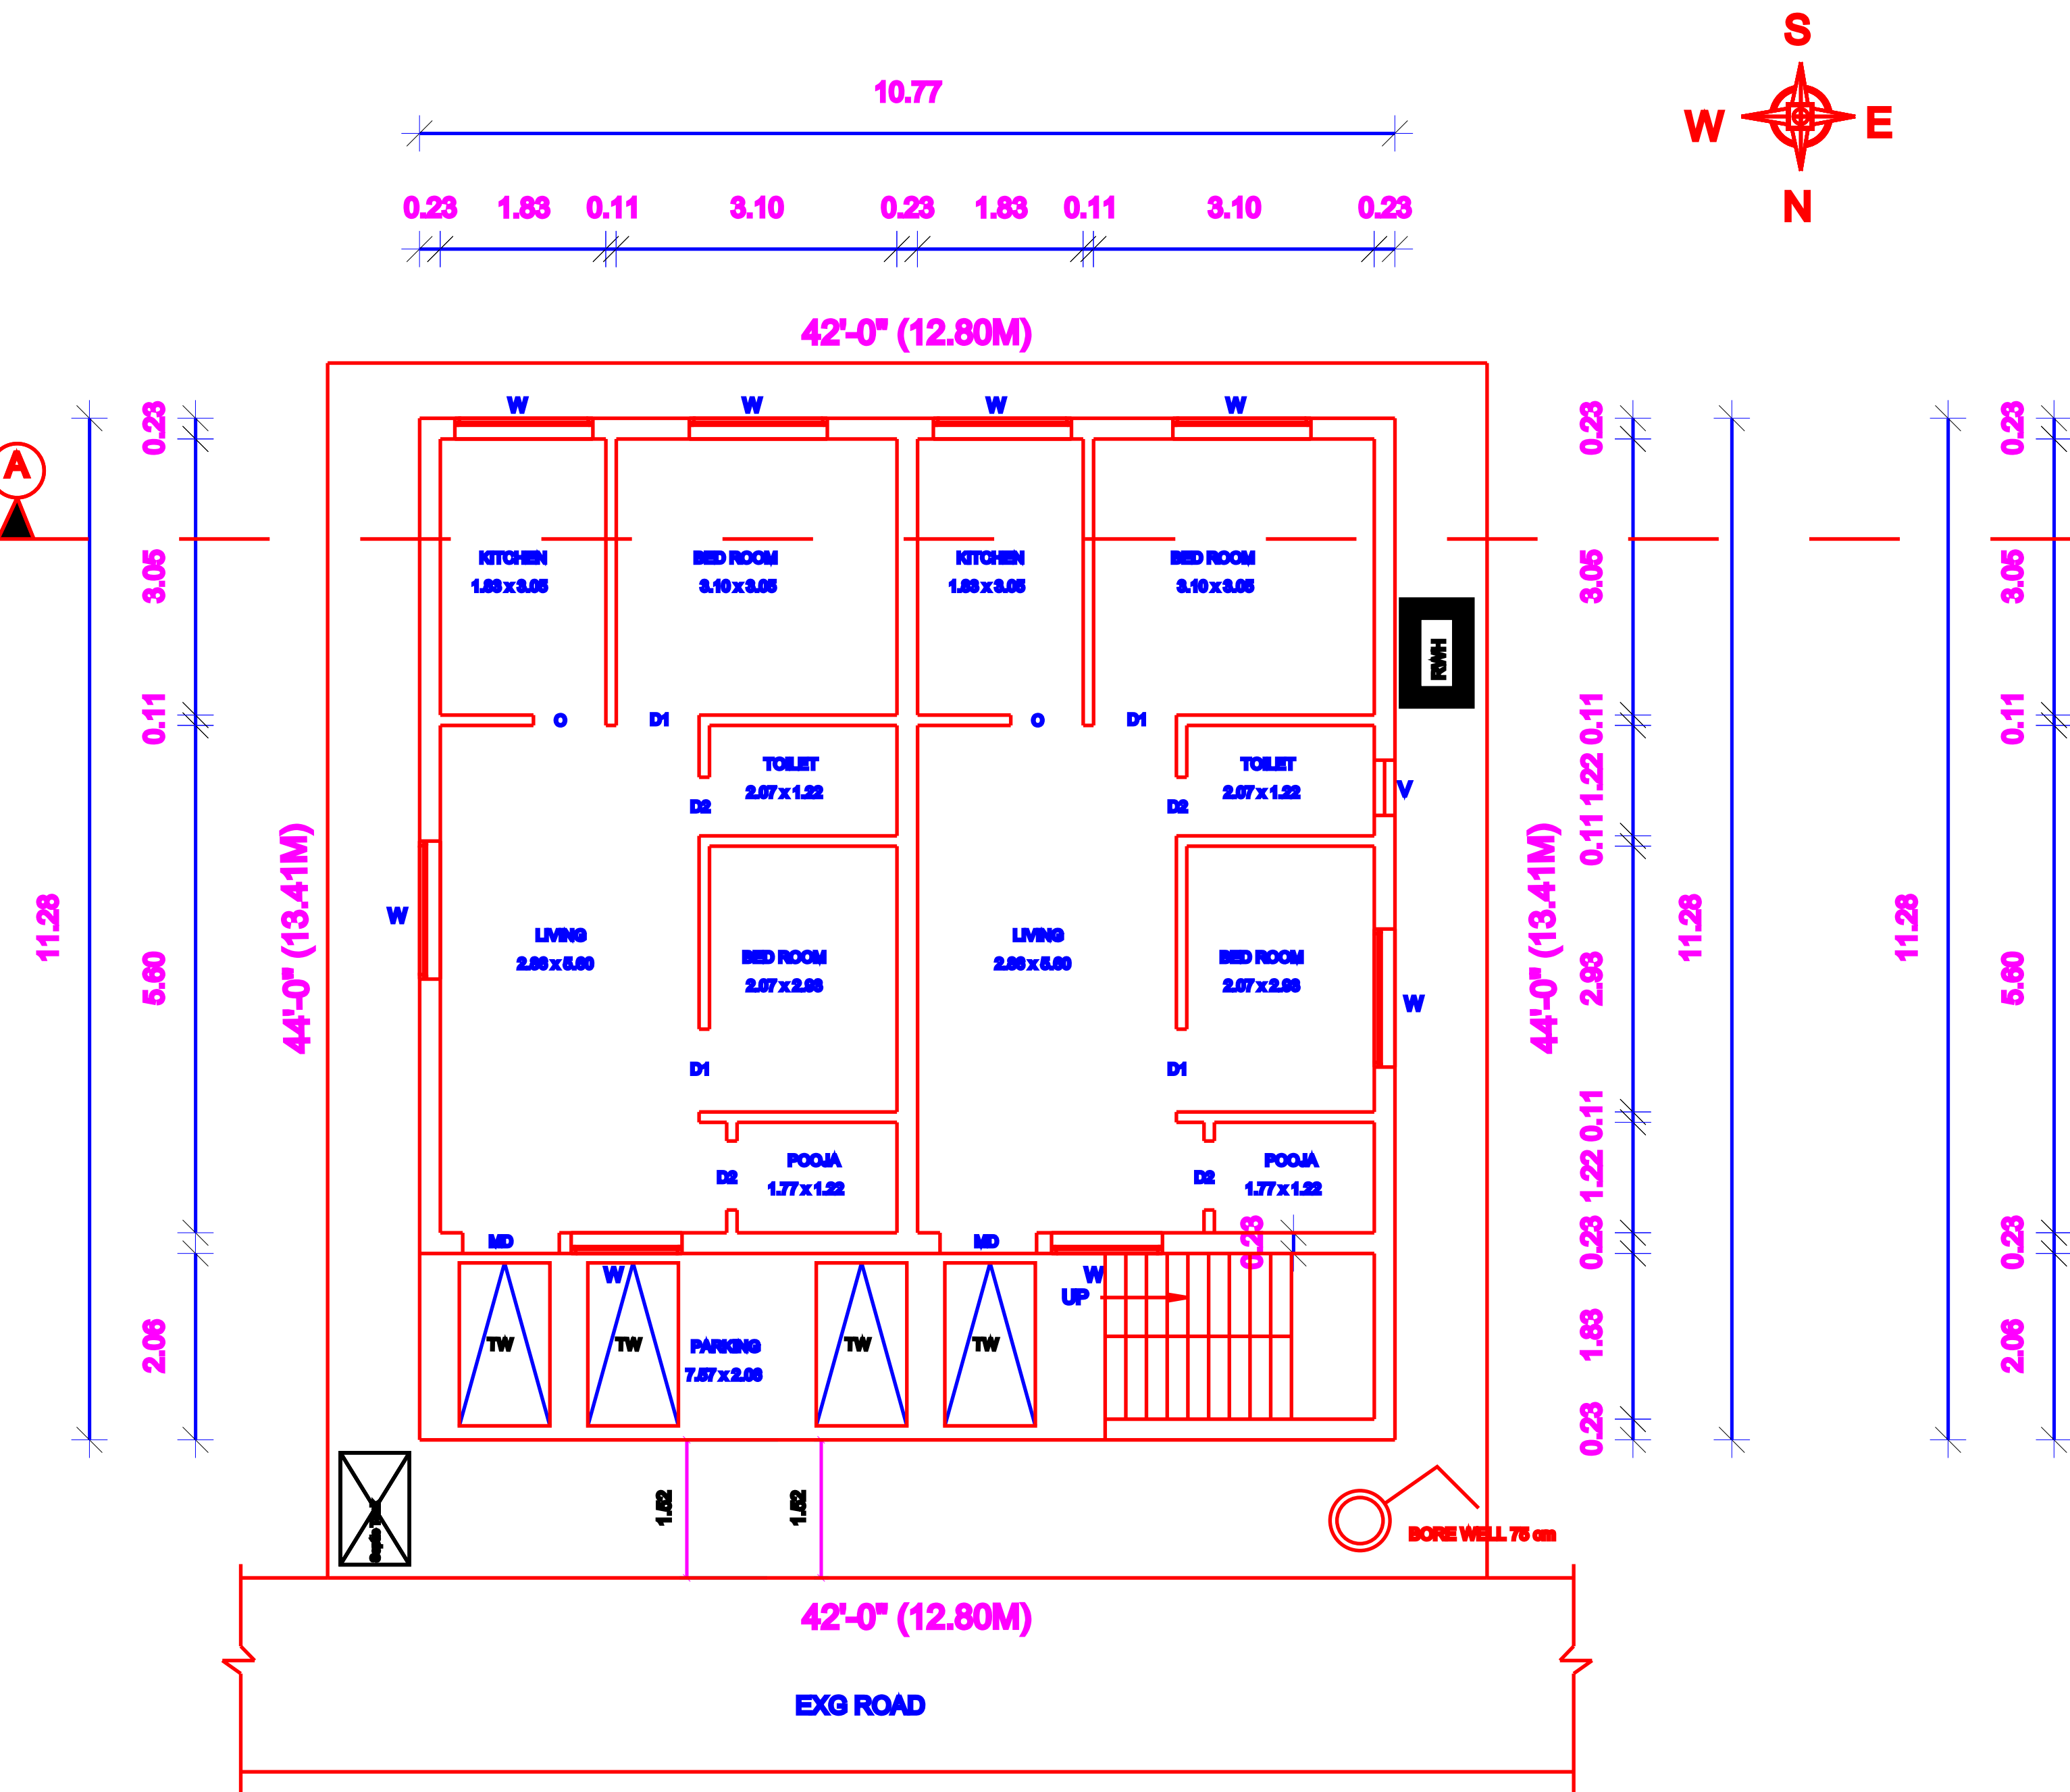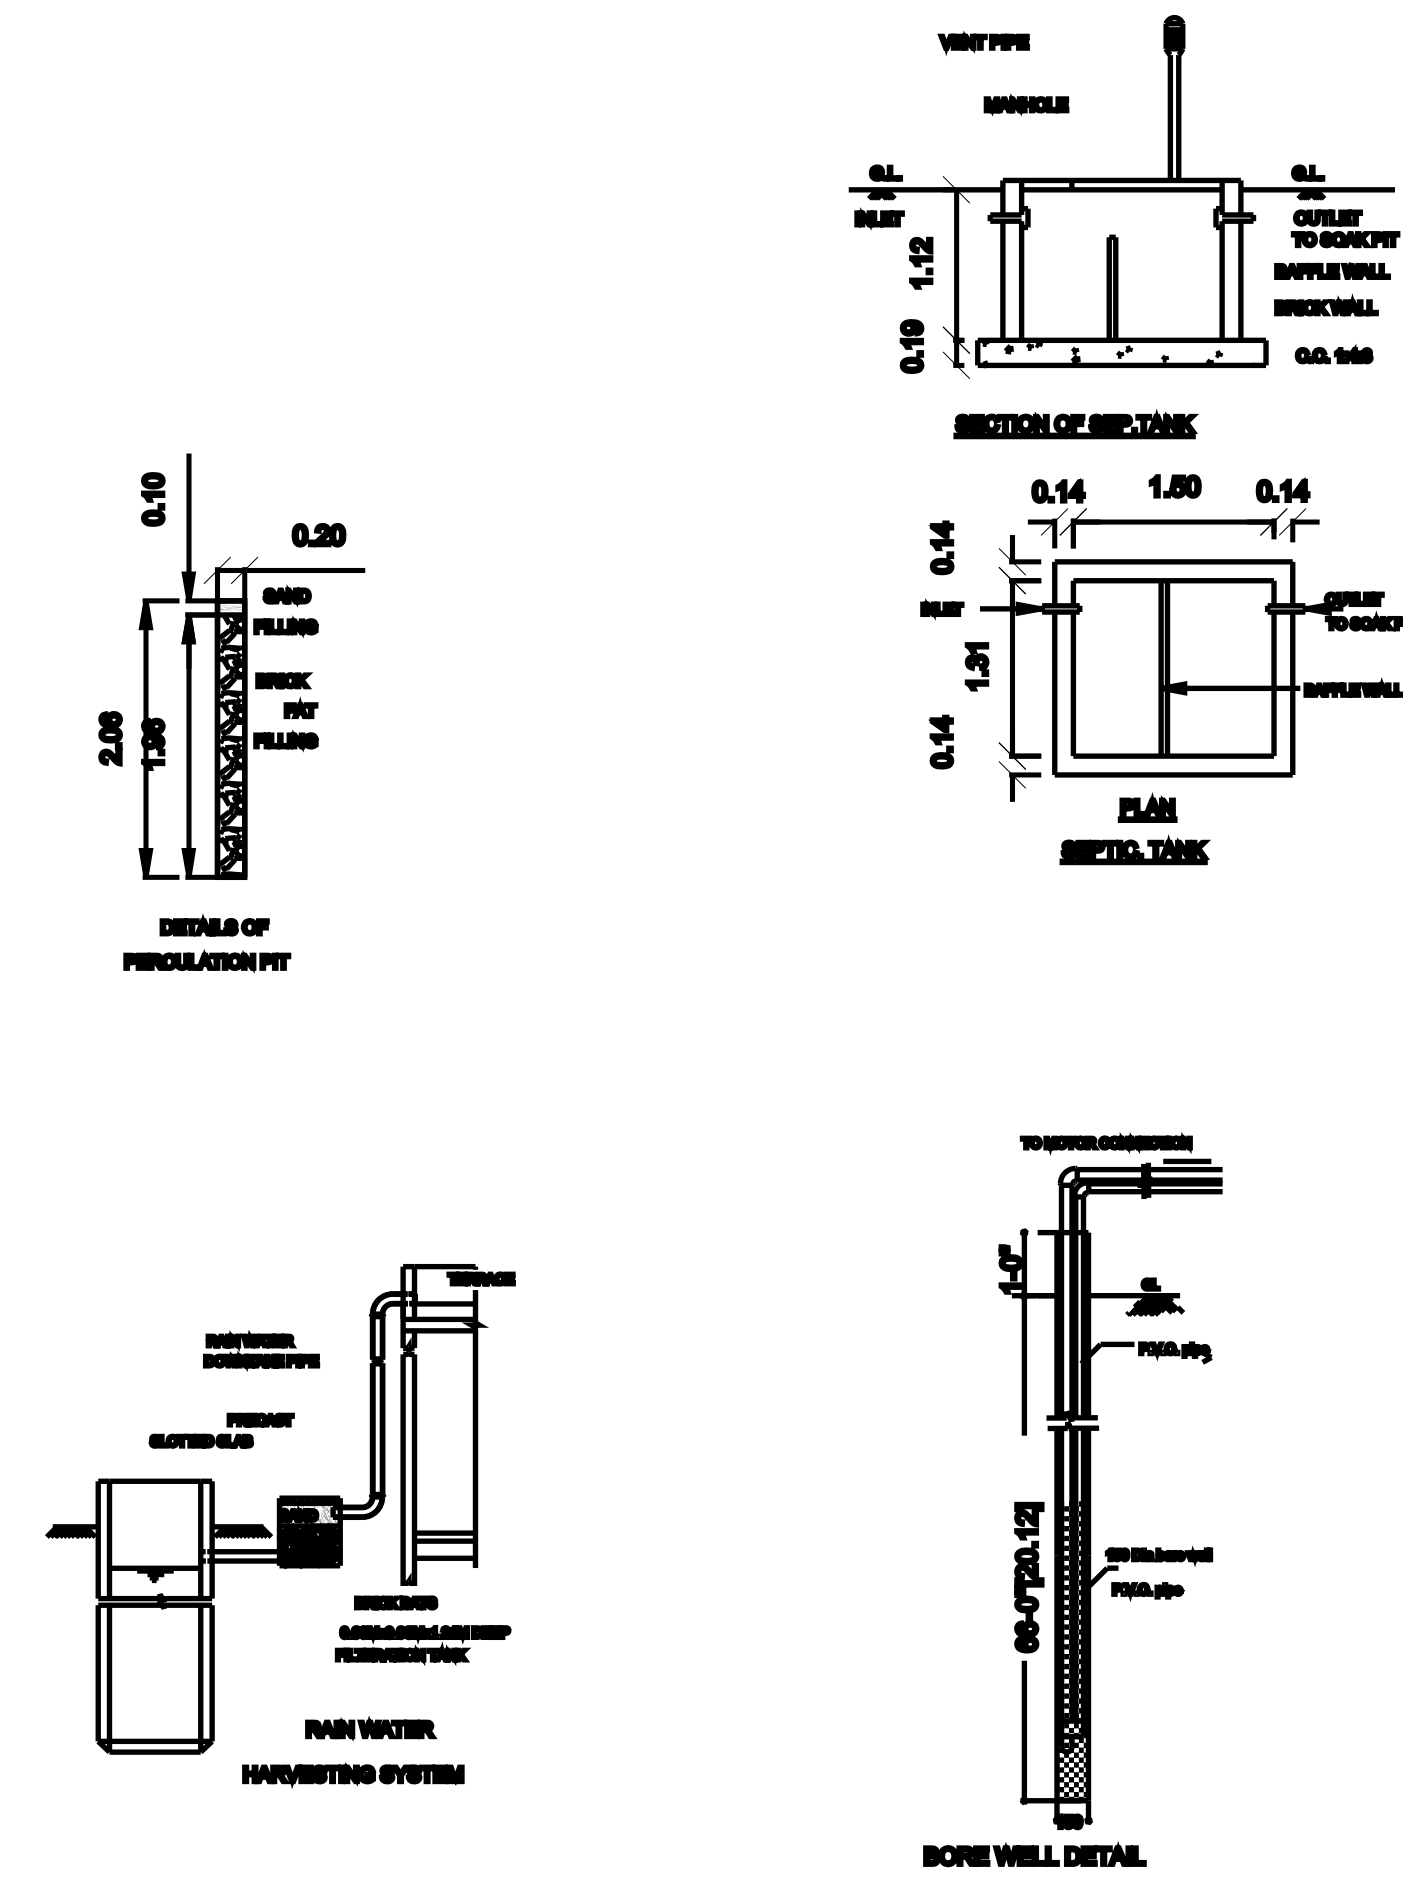







SITE CUM GROUND FLOOR PLAN

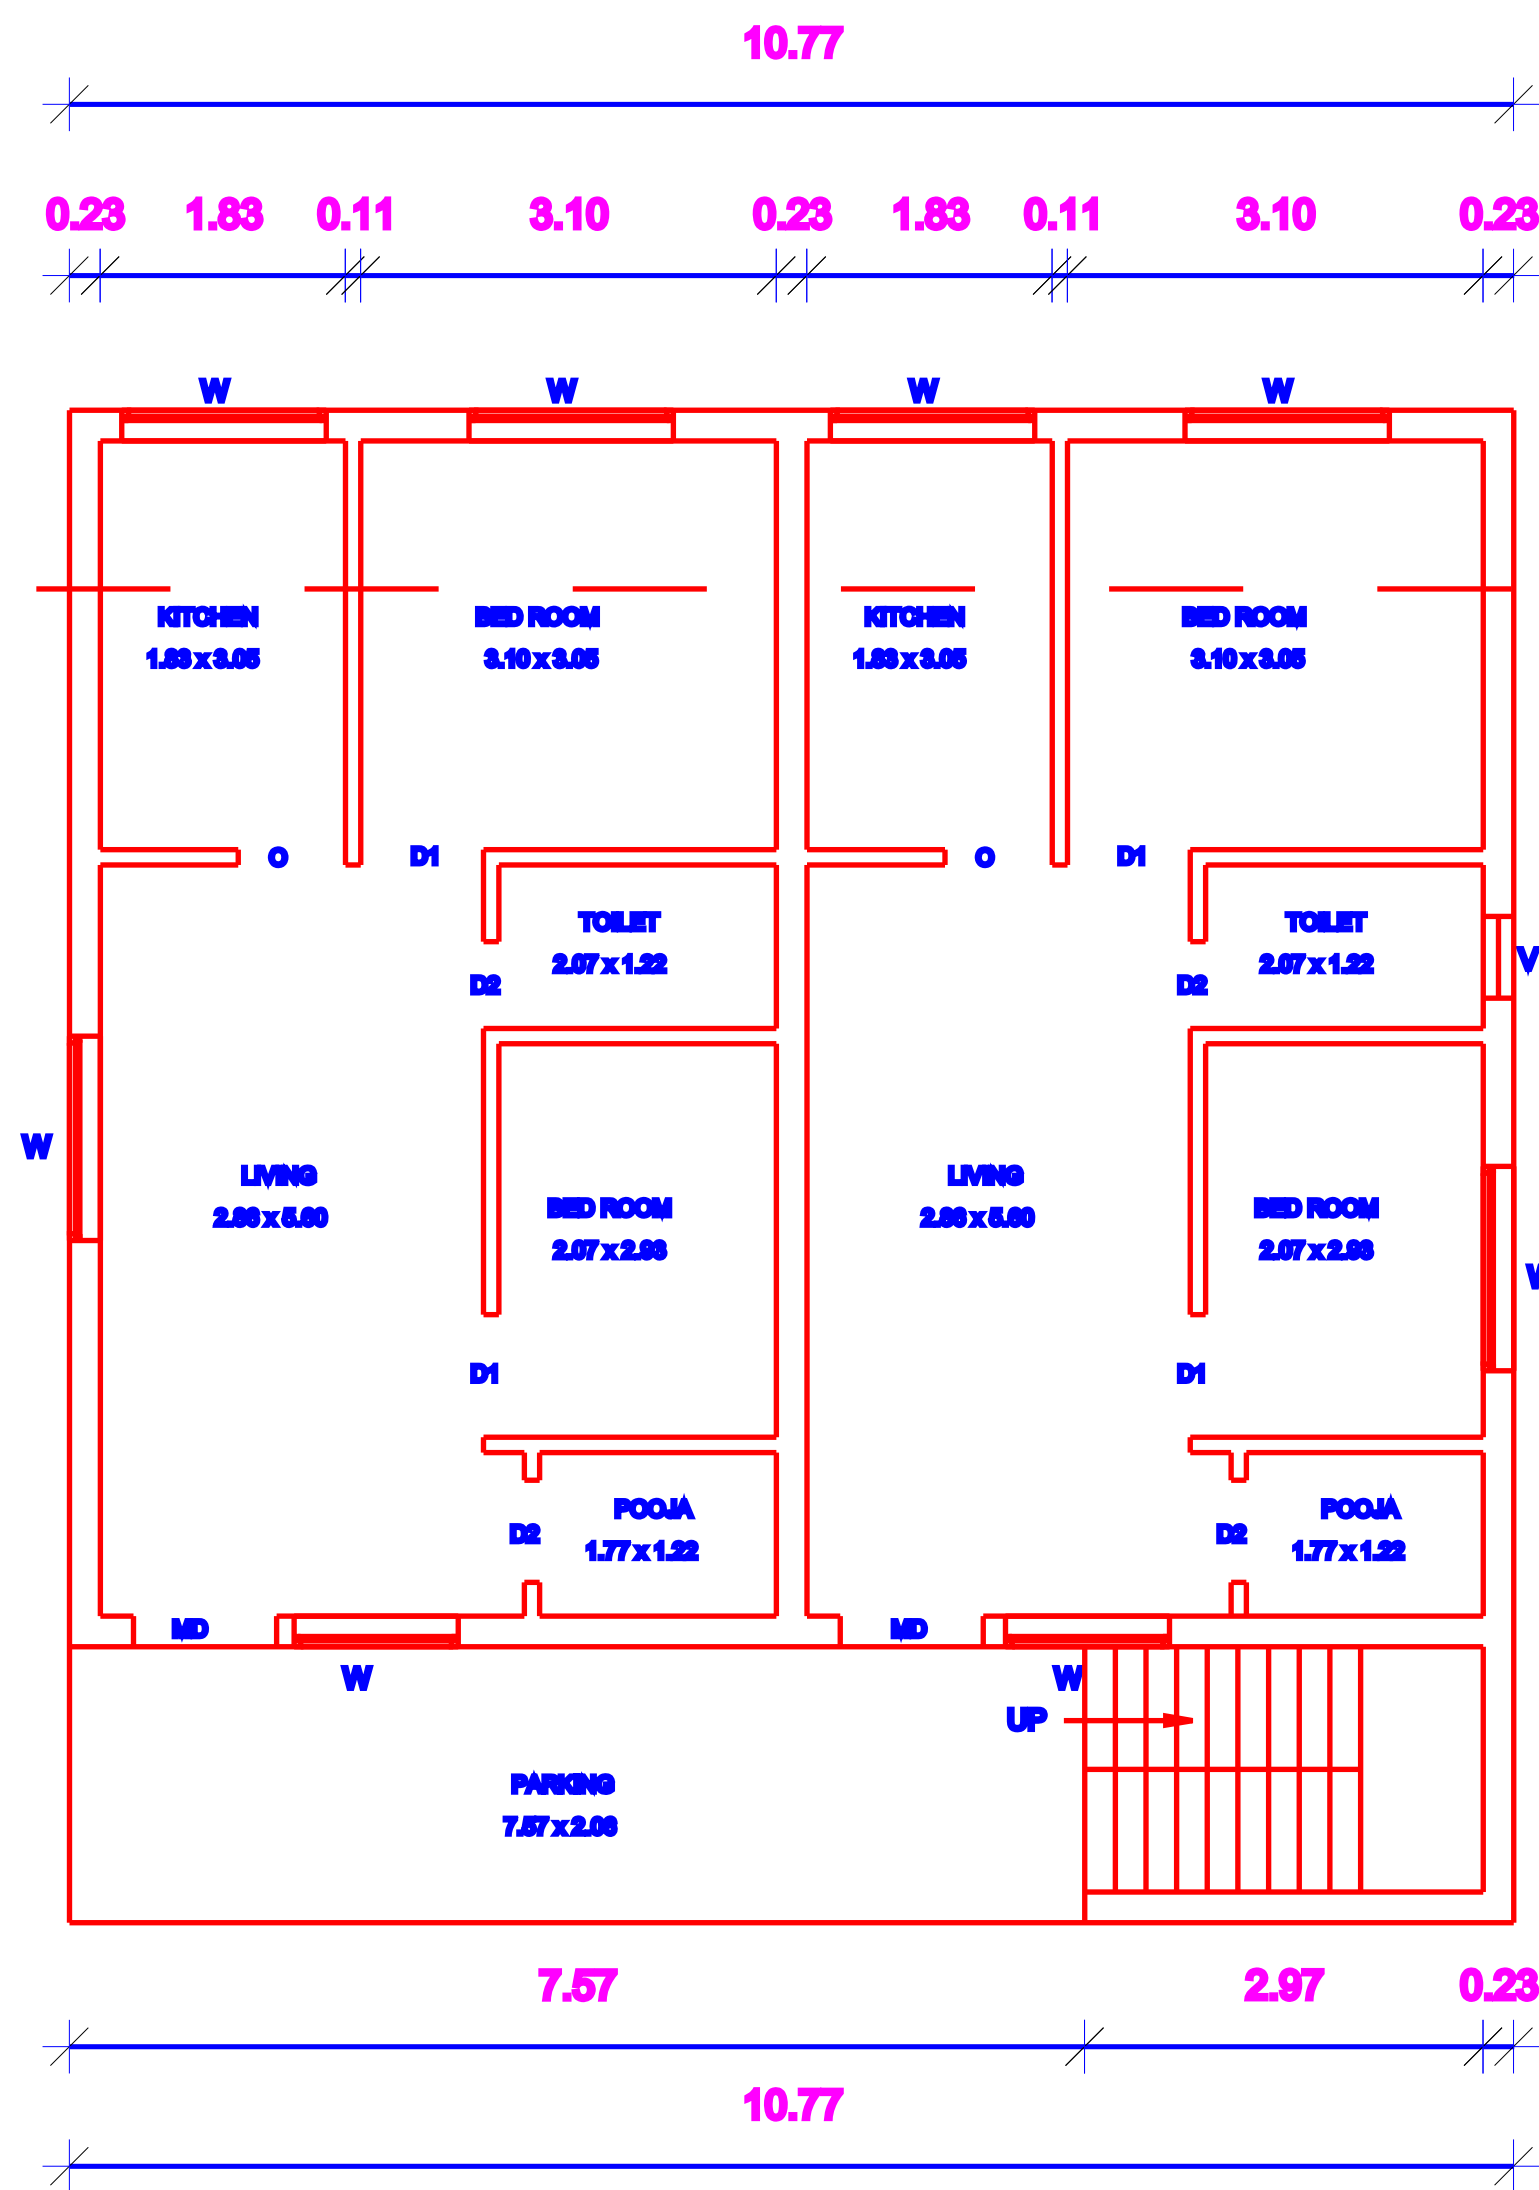

FIRST FLOOR PLAN

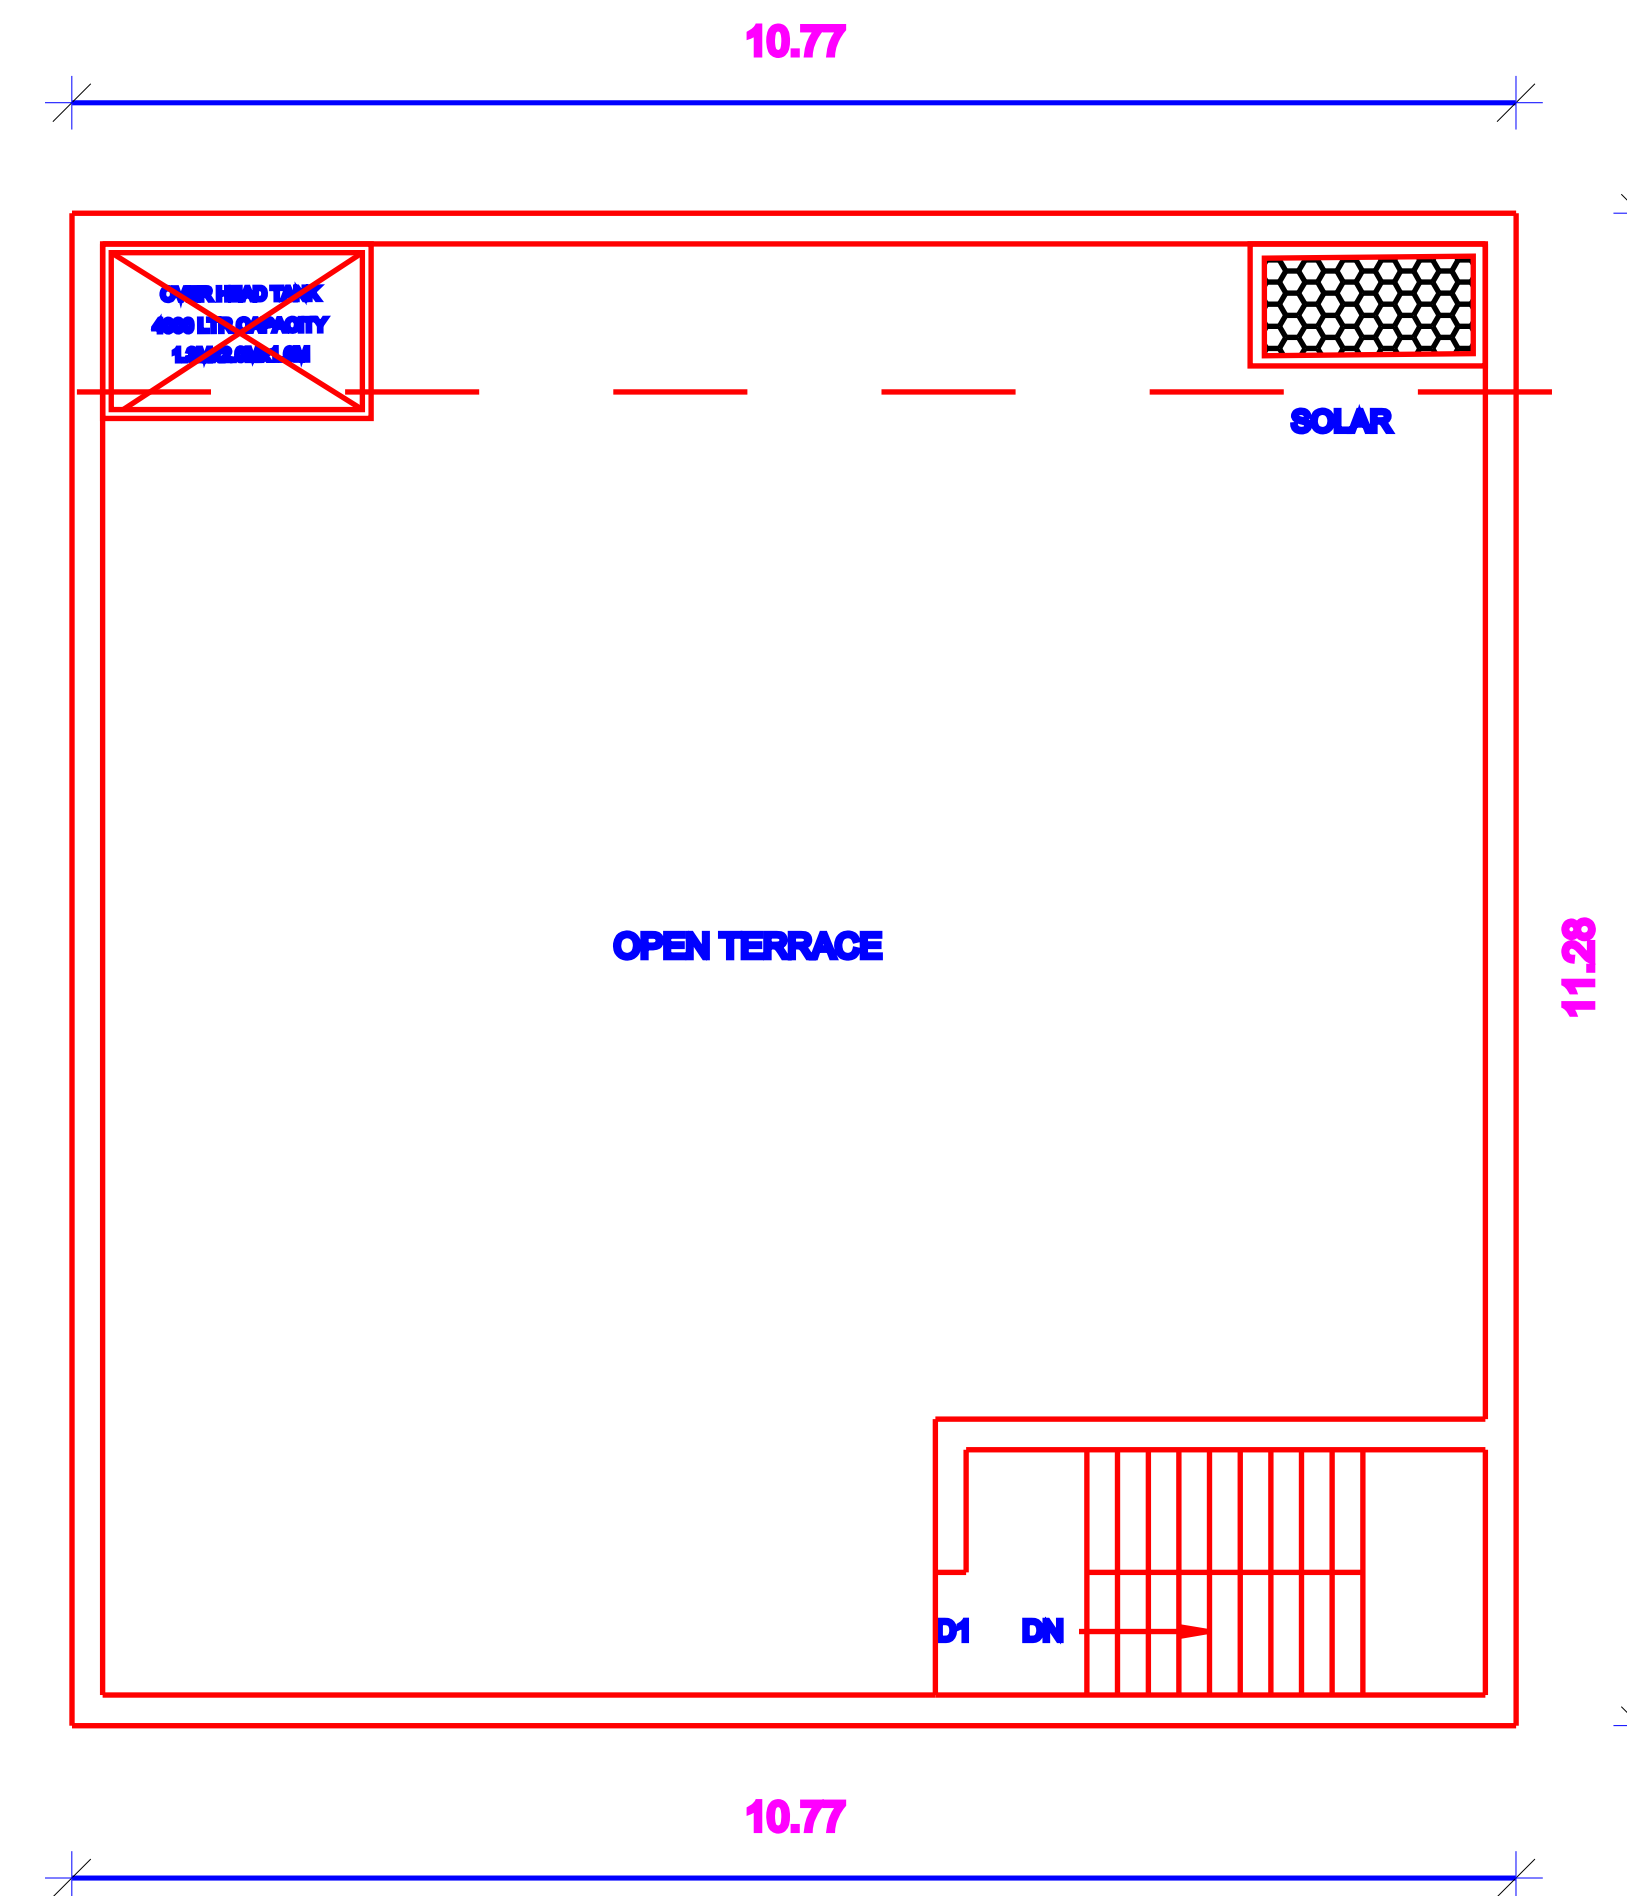

OPEN TERRACE FLOOR PLAN

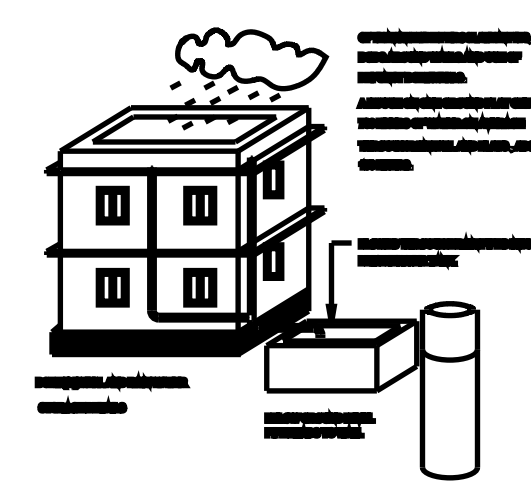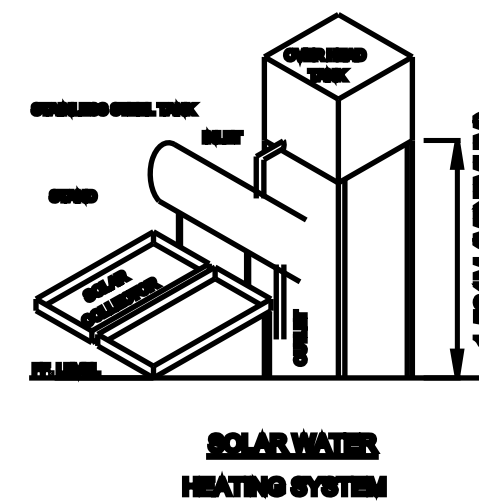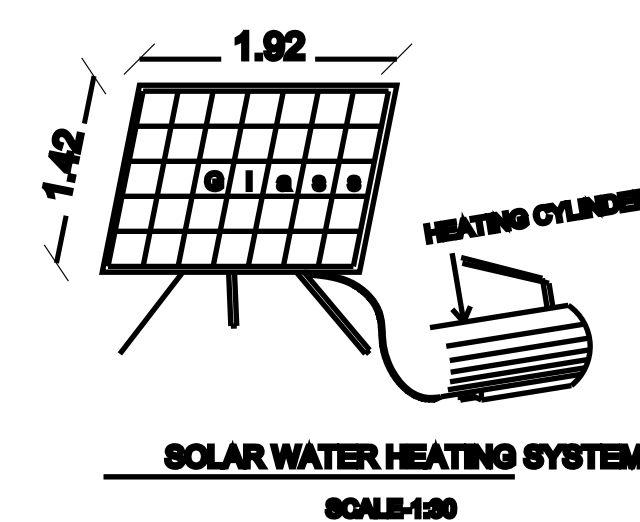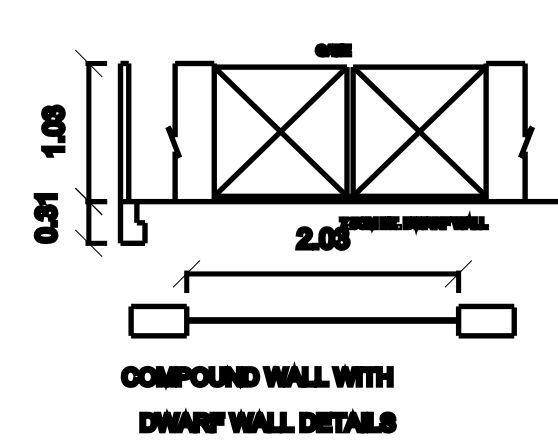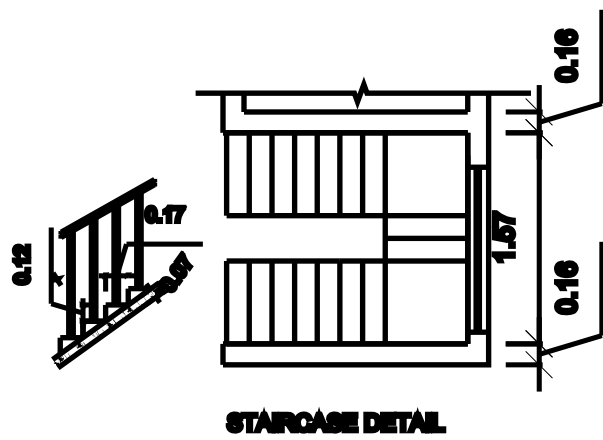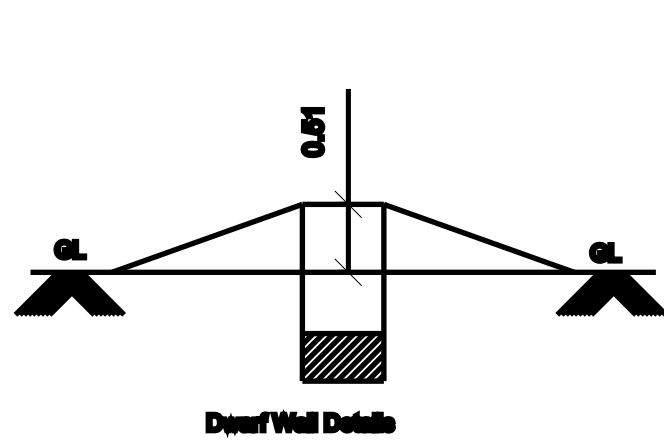

AREA STATEMENT		SQ.FT	SQ.M
PLOT EXTENT AS PER DOCUMENT		1848.00	171.68
PLOT EXTENT AS PER PATTA		1614.38	150.07
GROUND FLOOR		1307.39	121.46
FIRST FLOOR		1307.39	121.46
TOTAL FLOOR AREA		2614.78	242.92
PLOT COVERAGE		70.74 %	
F.S.I		1.41	
HEAD ROOM AREA		106.56	9.90
SCHEDULE OF JOINERY			
TYPE	DESCRIPTION	SIZE	
D1	DOOR	2'-6" X 7'-0"	
D2	DOOR	3'-0" X 7'-0"	
W1	WINDOW	4'-0" X 4'-0"	
W2	WINDOW	2'-0" X 4'-0"	
W3	WINDOW	8'-0" X 4'-6"	
V1	VENTILATOR	2'-0" X 2'-0"	
Dwarf Wall Details			
FOUNDATION FOUNDATION AND BASEMENT IN RCC COLUMN AND PLINTH BEAM OVER A BED OF RCC 146, 6"THICK AS PER STRUCTURAL DETAILS.			
SUPER STRUCTURE:- SUPER STRUCTURE 802 TH., 11.6TH. COUNTRY BURNT BRICK WALLS WITH CEMENT MORTOR 1:5			
RCC MEMBERS FOOTING, COLUMNS, PLINTH BEAMS, LINTEL, SUNSHADE, FLOOR, ROOF BEAMS, SLABS & STAIR WITH RCC 1:1.65 USING 25MM NOMINAL SIZE BROCKEN STONES.			
PLASTERING WALLS INSIDE & OUTSIDE IN CM 1:5, 12mm TH. CEILING IN CM 1:5 9mm TH.			
PAINTING FINISHING THE WALL, CEILING WITH CEMENT PAINT OVER & PRIMER COAT			
FLOORING FINISHING THE FLOOR WITH 20 TH GRANO FLOORING OVER A BED OF POC 146 6"TH AND RIVER SAND			
DOORS & WINDOWS DOORS WITH COUNTRY WOODEN FRAMES, 82 TH. FLUSH DOOR SHUTTERS, 66 FASTENINGS, PAINT FINISH WINDOWS WITH MEDIUM ANCHORED ALUMINIUM OPENABLE SHUTTERS WITH 4 mm GLASS & STANDARD FASTENINGS			
COLOUR INDEX			
PROPOSED			
BOUNDARY			
EXISTING ROAD			
ROAD			
EXISTING BUILDING			
SCALE 1: 100		ALL DIMENSIONS ARE IN METRES	
SIGN OF OWNER:-			